
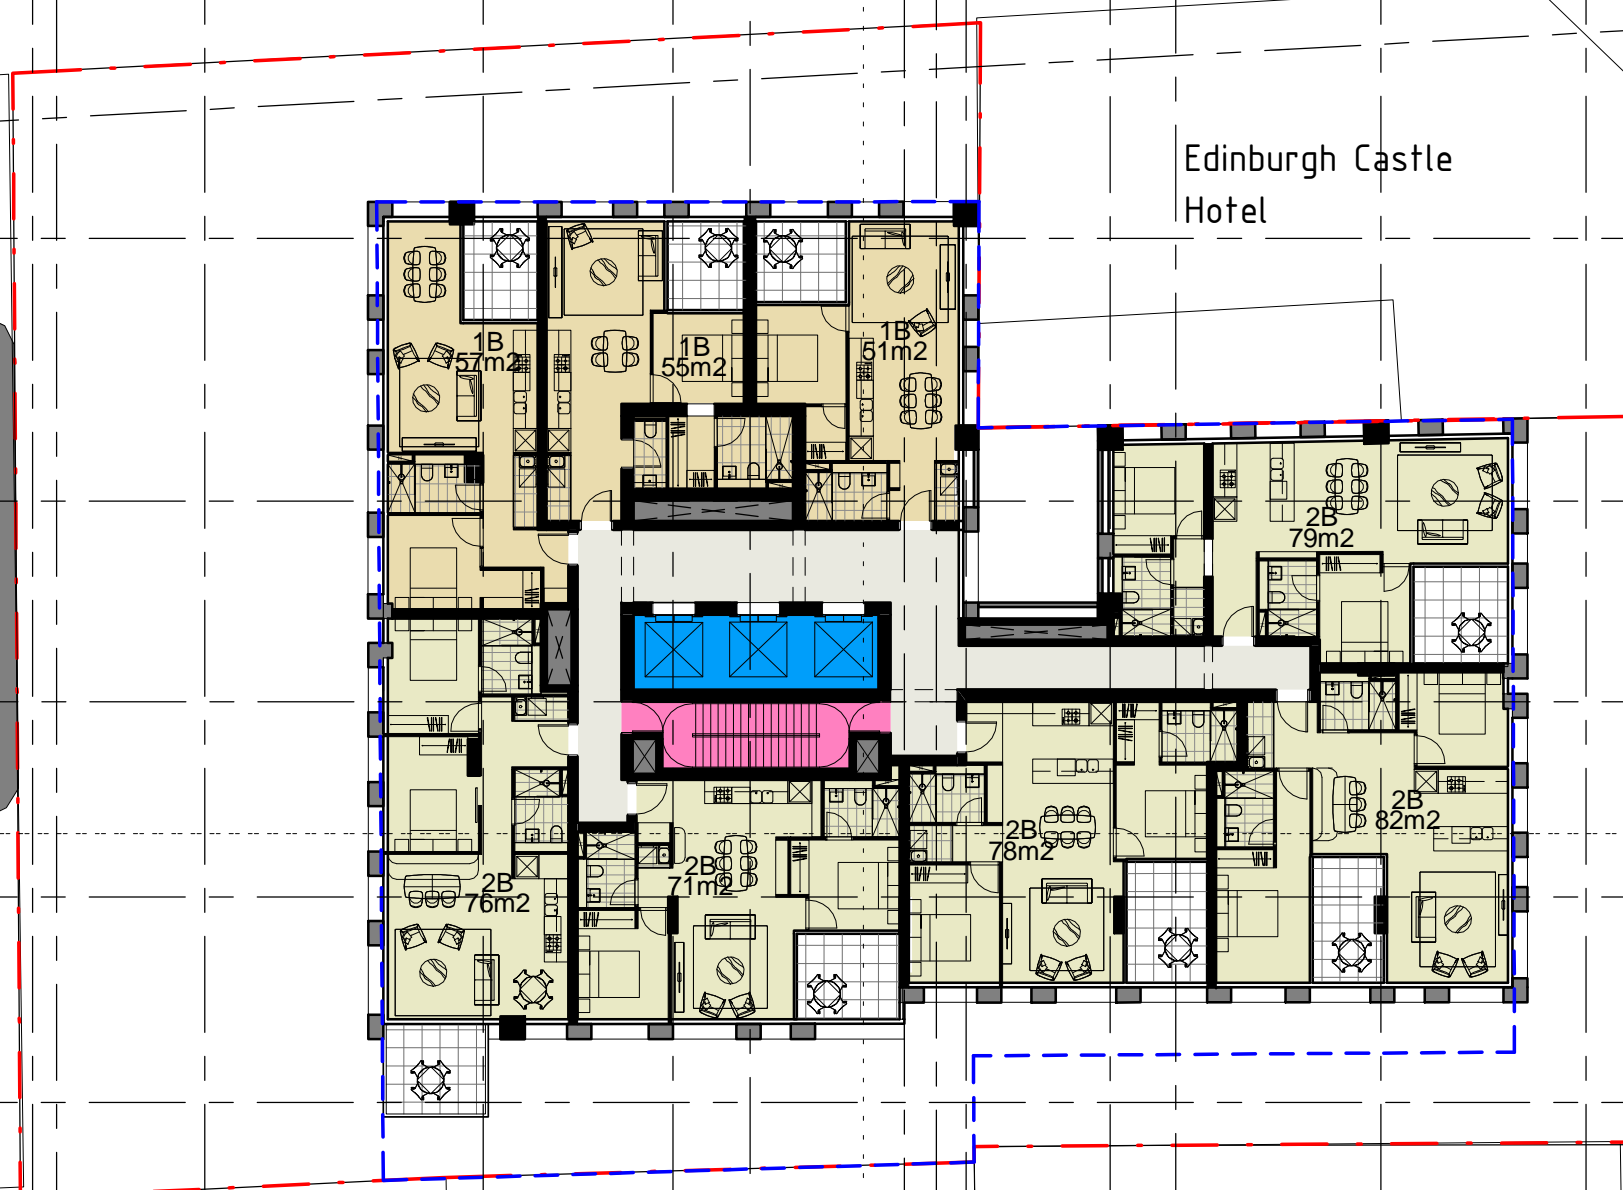
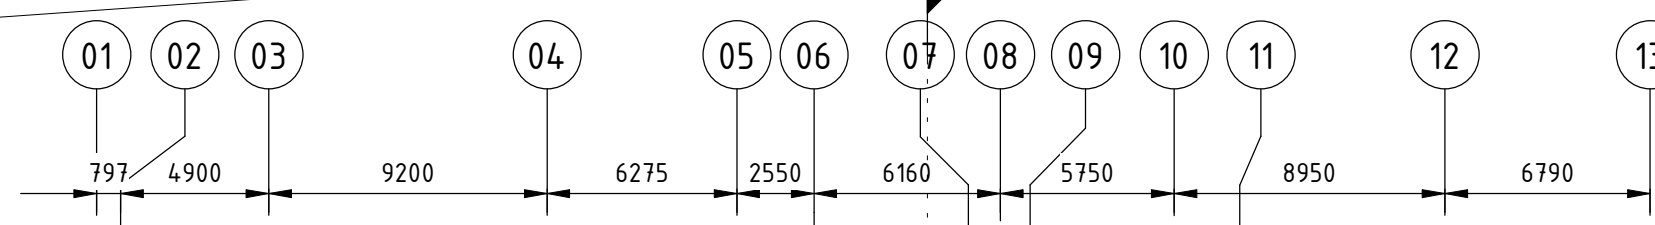


PITT STREET

PITT STREET

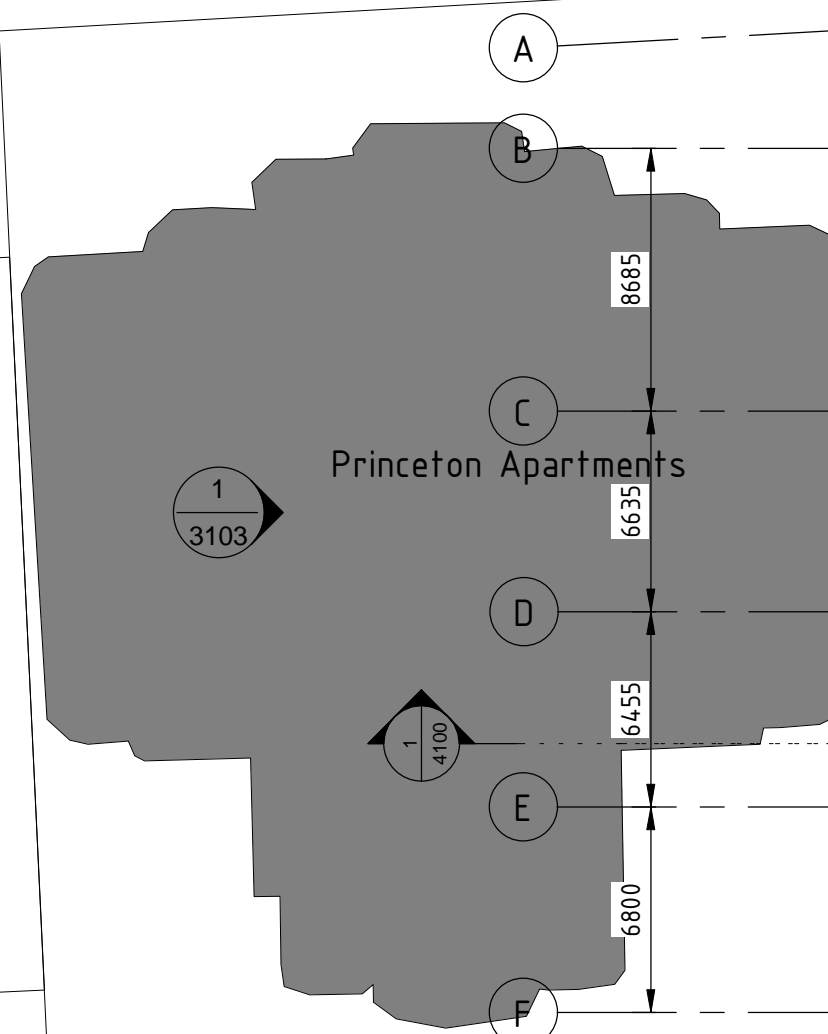

Edinburgh Castle Hotel

International House

BATHURST STREET

Fire and Rescue NSW City of Sydney Fire Station


Euro Tower

209 Catlereagh Street



LEGEND

	CONCEPT SSDA ENVELOPE
	PROPERTY BOUNDARY
	STATION SCOPE
	SHORT-STAY ACCOMODATION
	1 BEDROOM
	2 BEDROOM
	3 BEDROOM
	STATION SERVICES
	OSD SERVICES
	STATION FACILITIES
	EGRESS STAIRS
	OSD CORE
	OSD GENERAL
	OSD AMENITY
	OSD EGRESS STAIRS
	RETAIL
	STATION ENTRY
	SERVICE ACCESS
	OSD ENTRY

L13-30
1 : 250

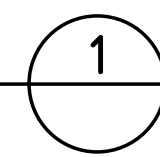

REV.	BY	DATE	DESCRIPTION	MLS APPD.
A		20.12.18	GROCON CPB RFT ISSUE	

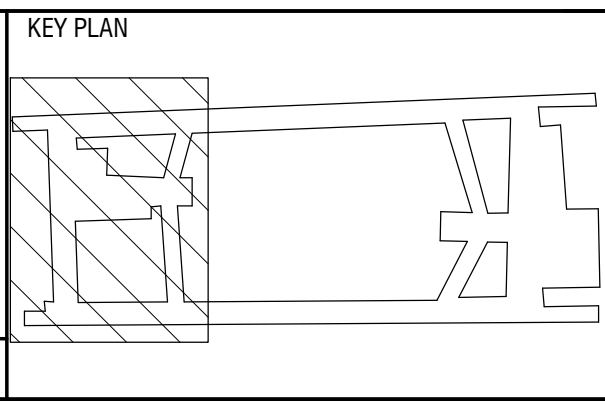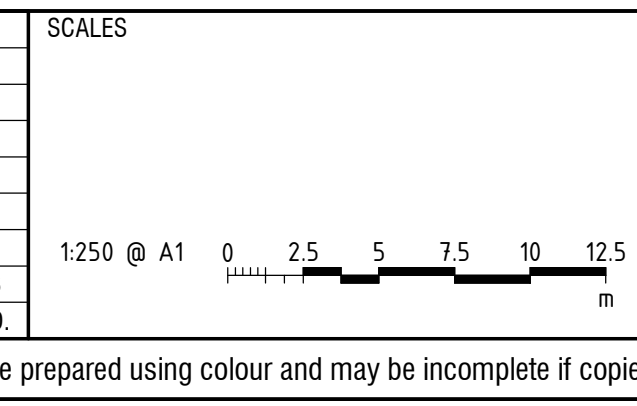

CLIENT

The information shown on this drawing is for the purposes of the Sydney Metro Project only. No warranty is given or implied as to its suitability for any other purpose. The Service Providers accept no liability arising from the use of this drawing and the information shown thereon for any purpose other than the Sydney Metro Project.

SERVICE PROVIDERS

Foster + Partners
COX
BATESSMART
aurecon **TTW**

DRAWN: _ _ _ _ _ MQ _ _ _ _ _
DESIGNED: _ _ _ _ _ Batesmart _ _ _ _ _
DRG CHECK: _ _ _ _ _ Batesmart _ _ _ _ _
DESIGN CHECK: _ _ _ _ _ Batesmart _ _ _ _ _
APPROVED: _ _ _ _ _ MLS _ _ _ _ _

20/12/18

PITT ST INTEGRATED STATION DEVELOPMENT

Pitt St South OSD
LEVEL 13-30 - TYPICAL LOWRISE

FOR TENDER

SHEET 16 OF 40

DRG No NWRLSRT-OSD-SPS-AT-DWG-102230

REV A

Plot Date and Time: 19/12/2018 6:06:10 PM
100mm AT FULL SIZE