




SITE PLAN 1:1000 @ A0

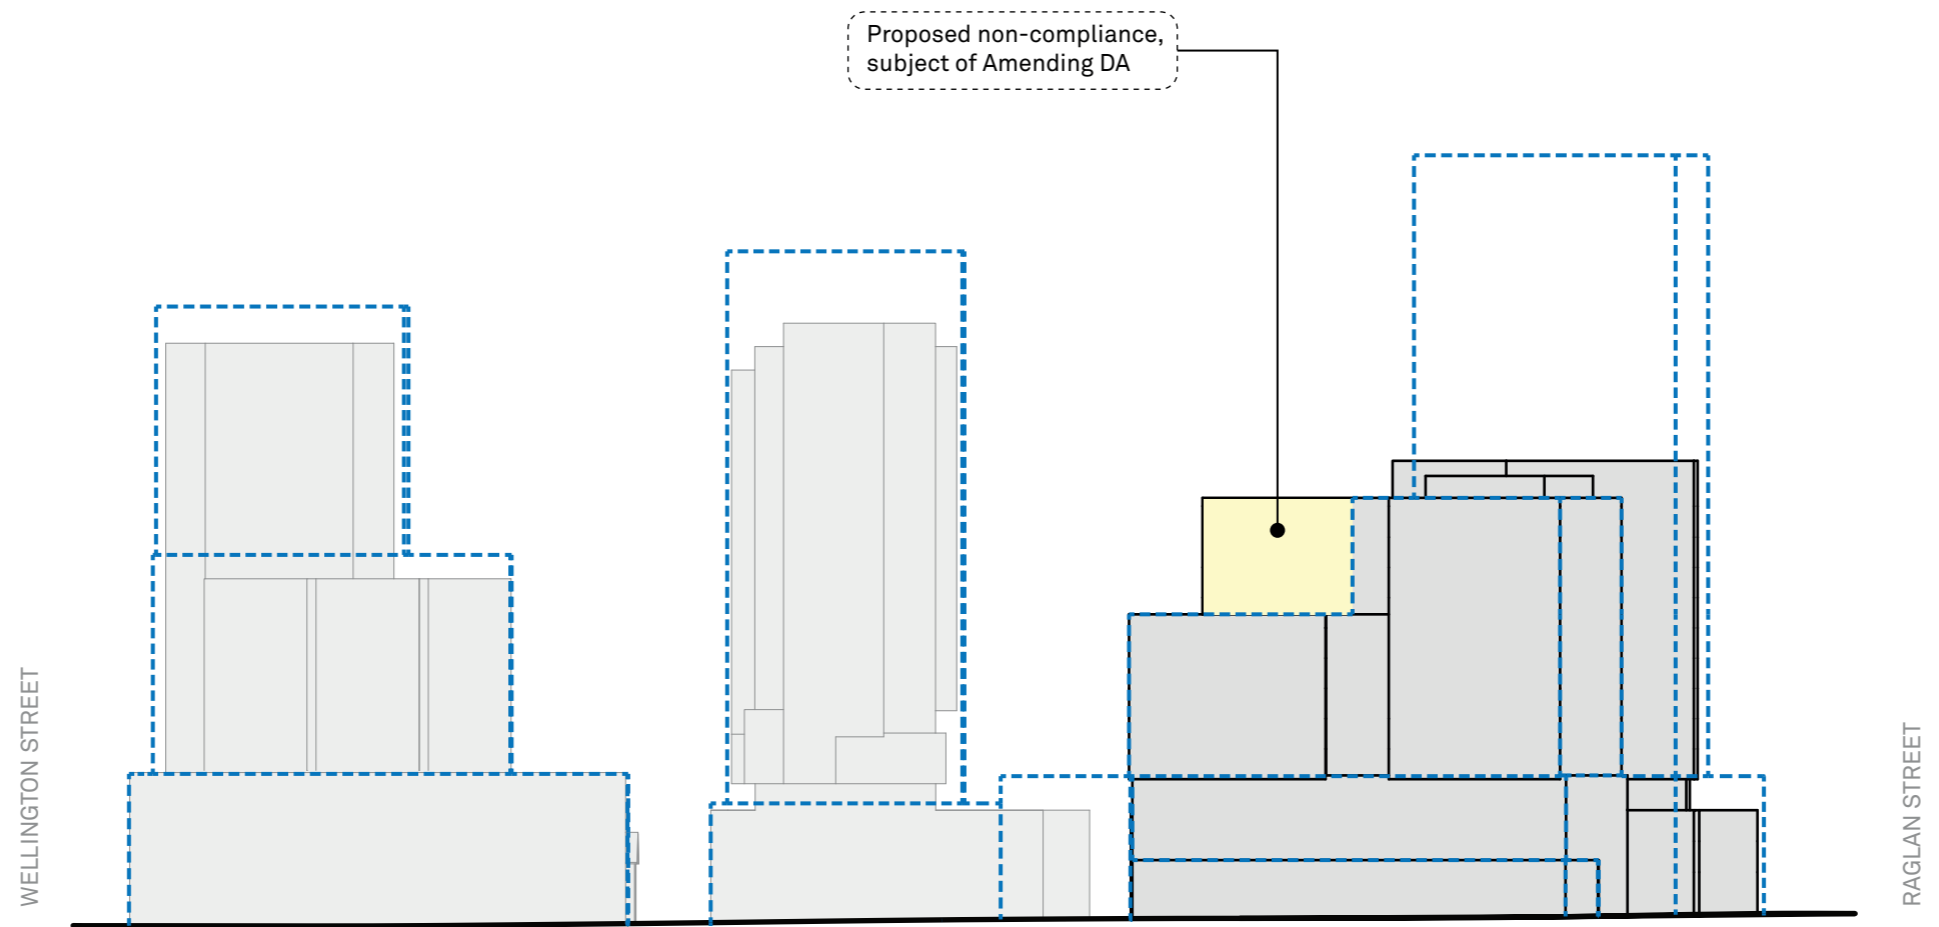

EAST ELEVATION 1:1000 @ A0

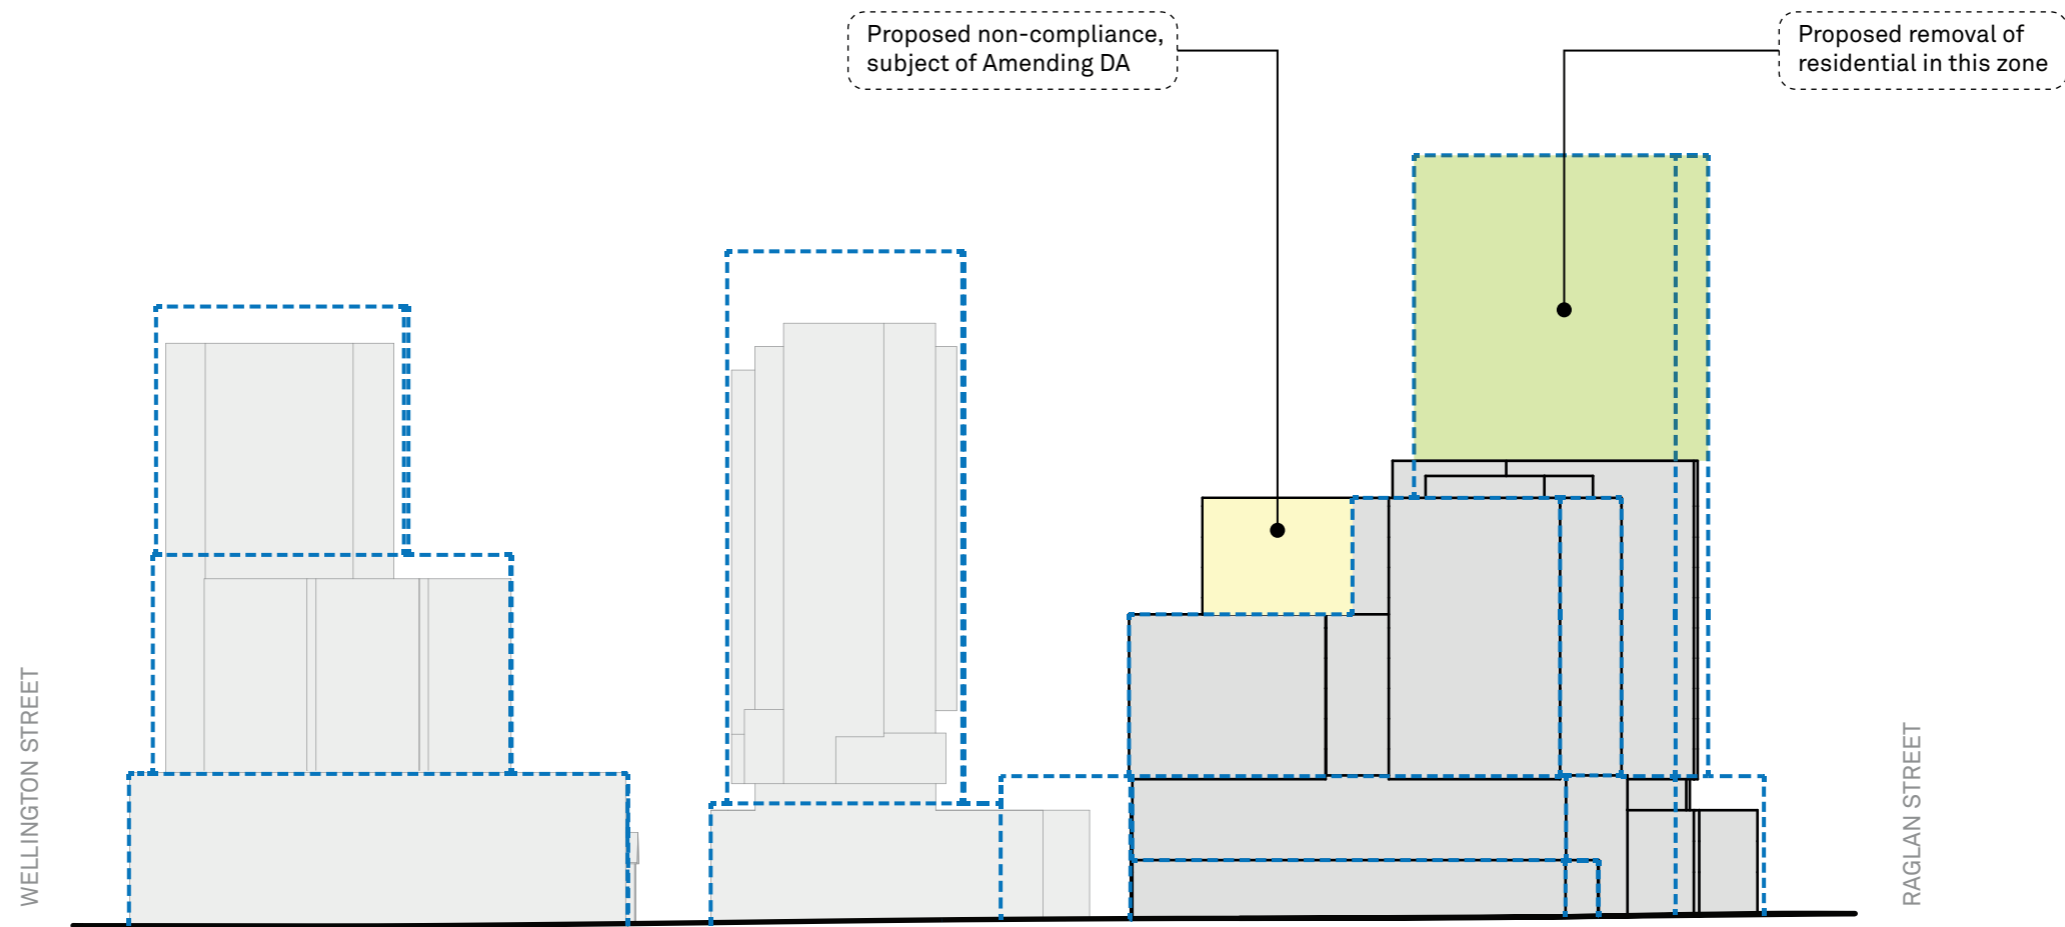


EAST ELEVATION 1:1000 @ A0

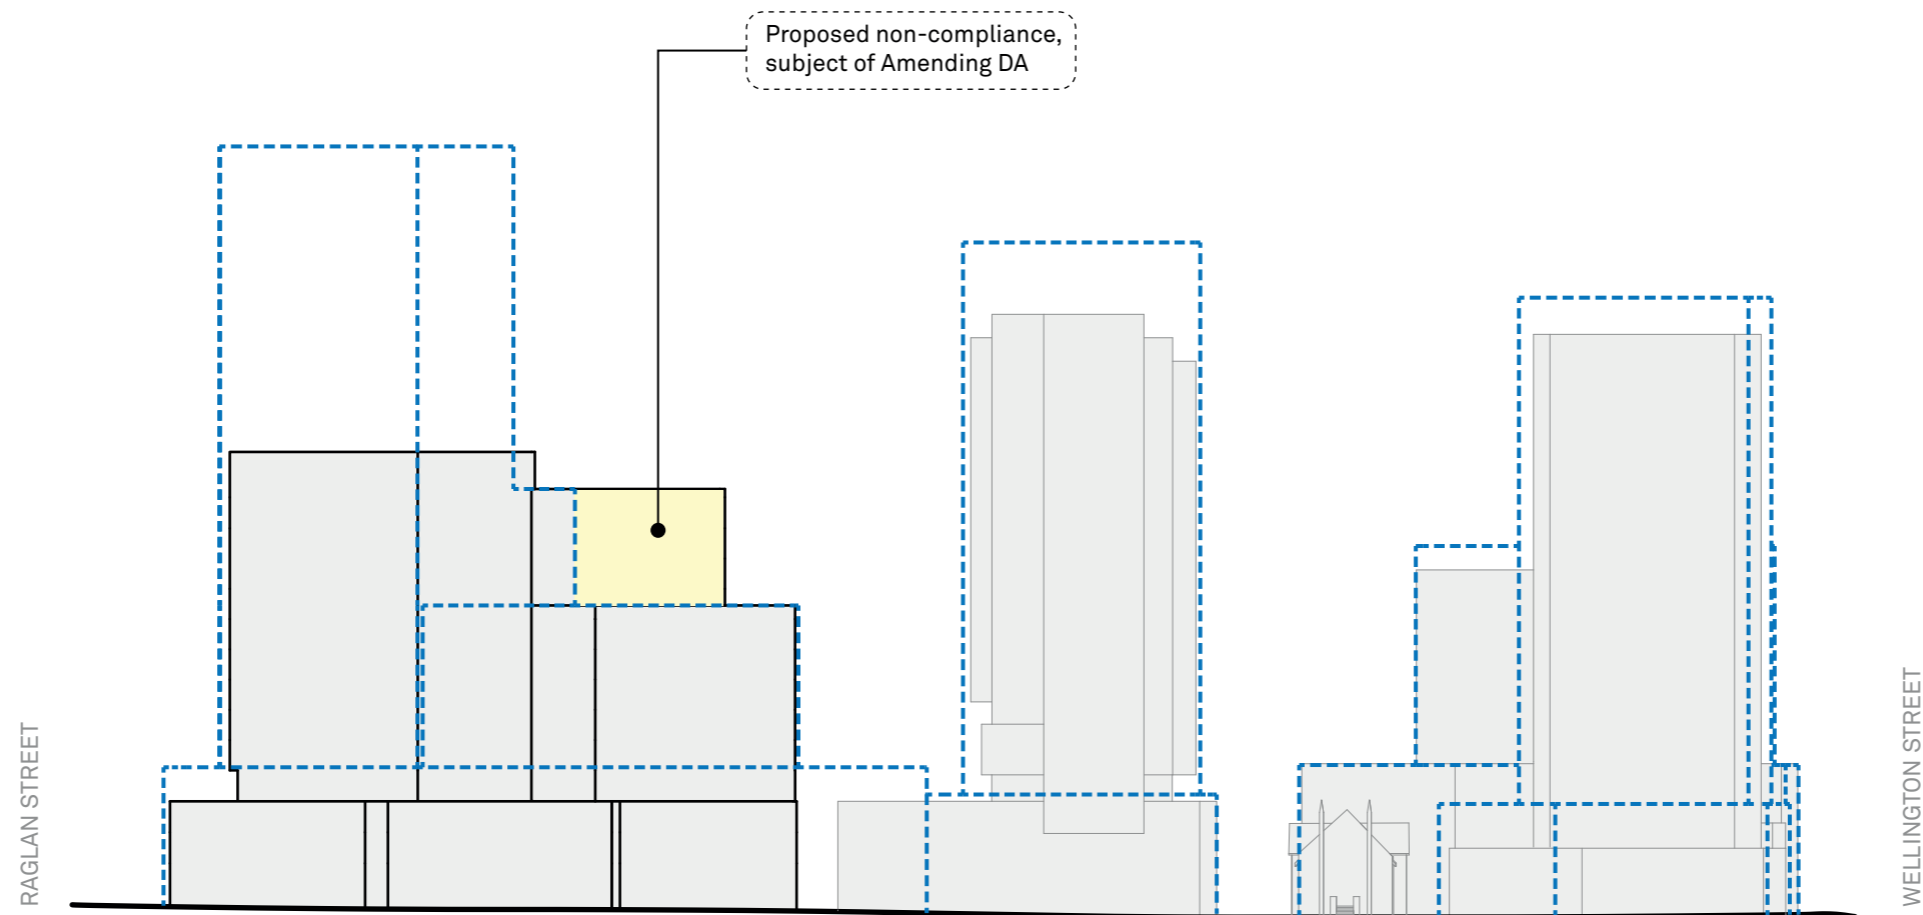


WEST ELEVATION 1:1000 @ A0

Proposed removal of residential in this zone


Proposed non-compliance, subject of Amending DA

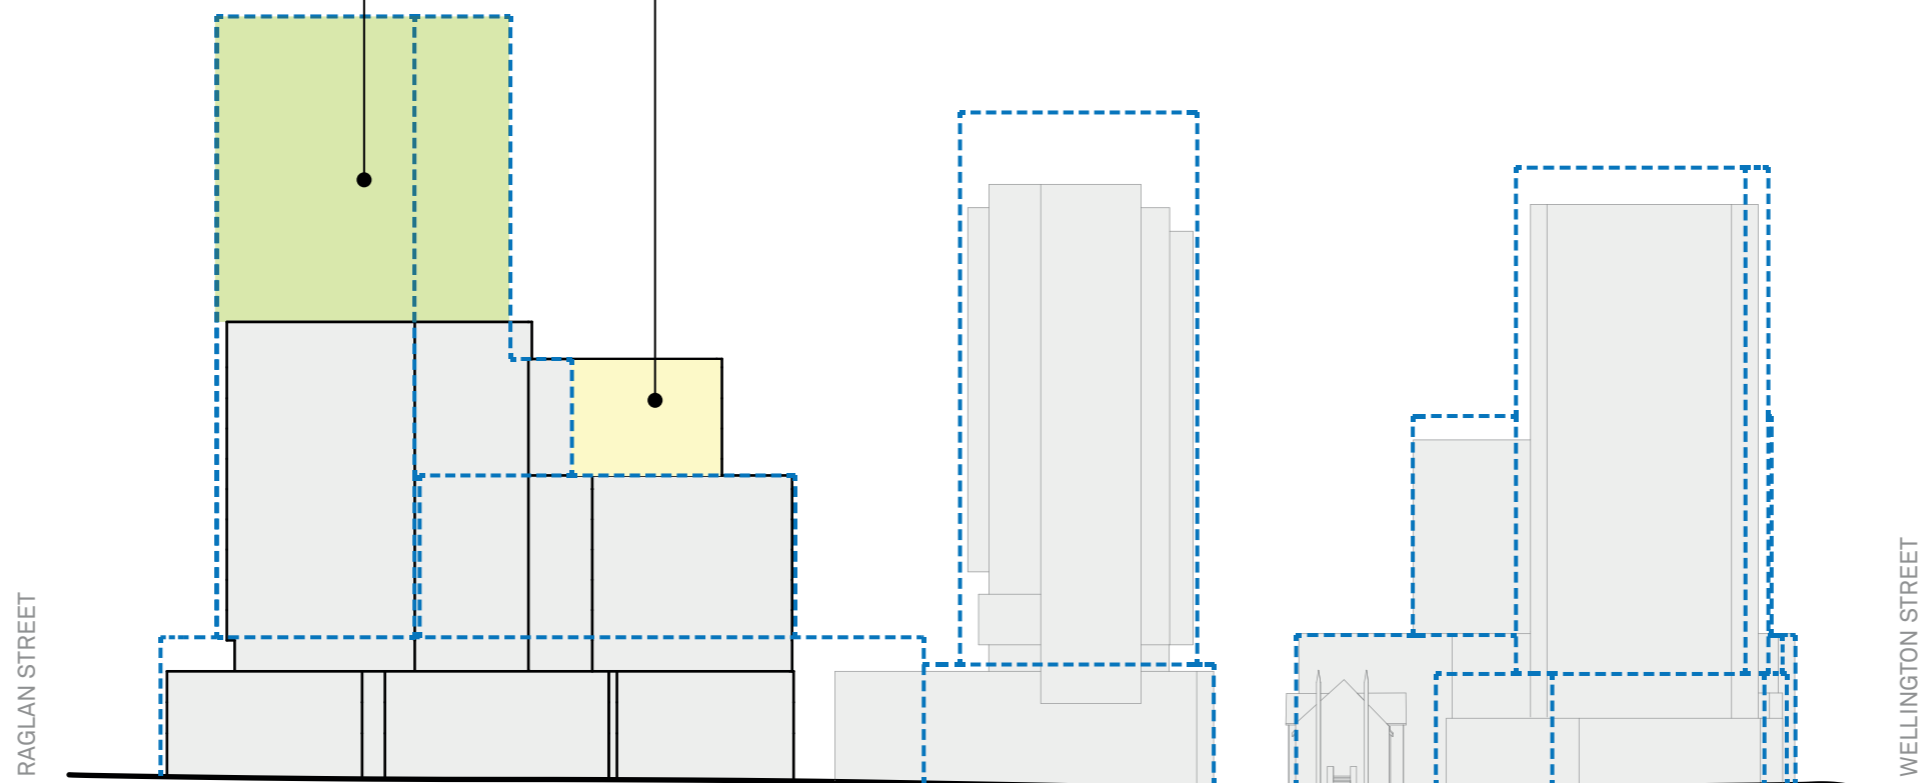


WEST ELEVATION 1:1000 @ A0

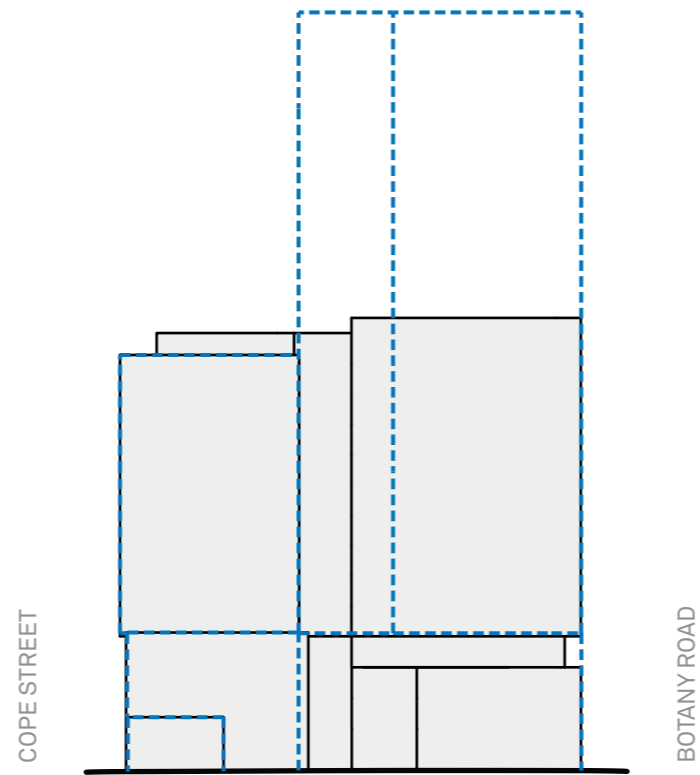

NORTH ELEVATION 1:1000 @ A0

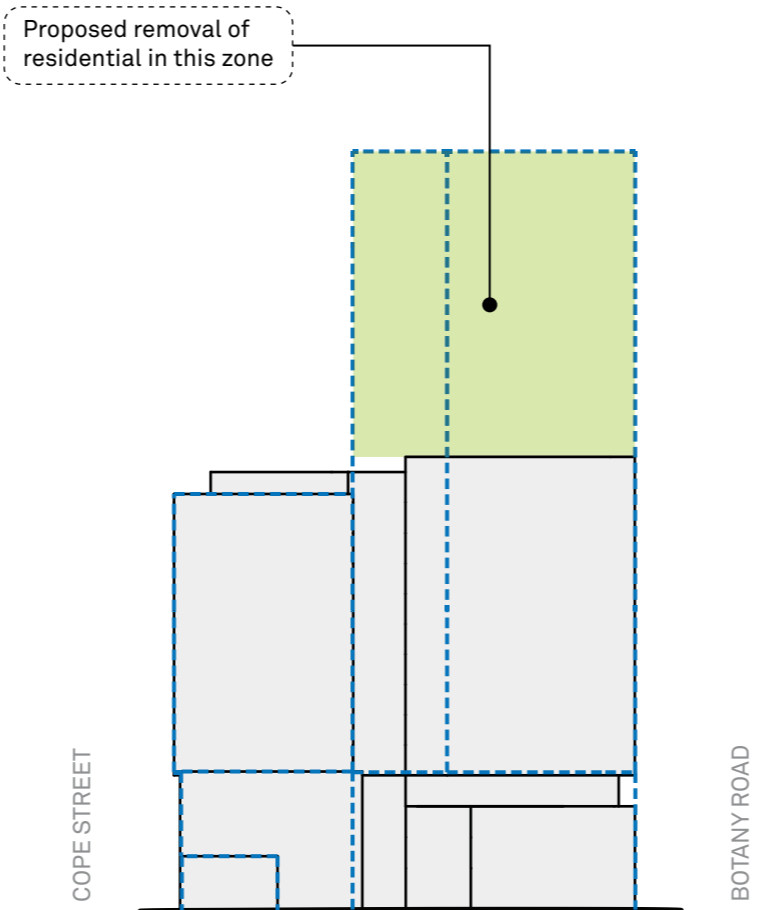


NORTH ELEVATION 1:1000 @ A0

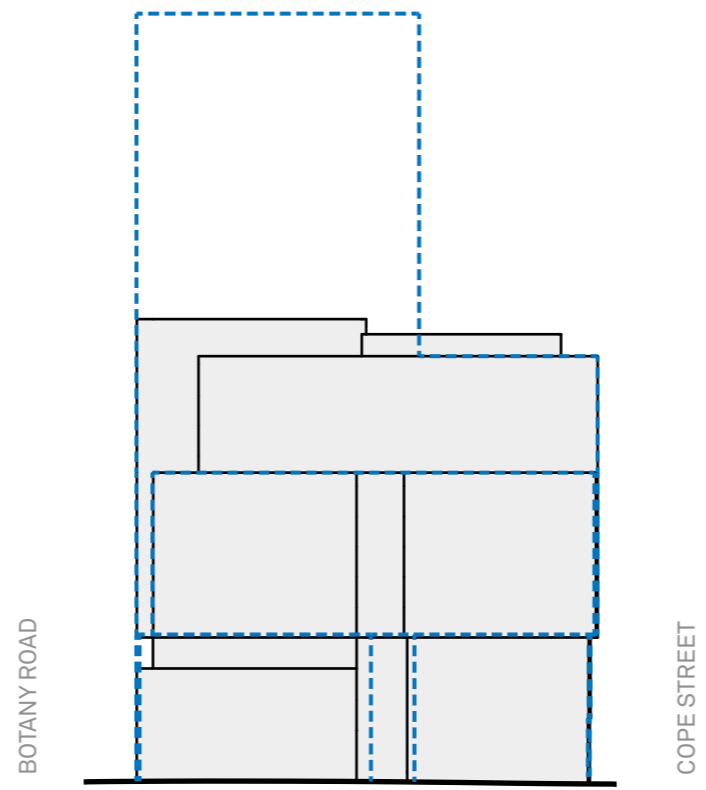

NORTH ELEVATION 1:1000 @ A0



Proposed removal of residential in this zone

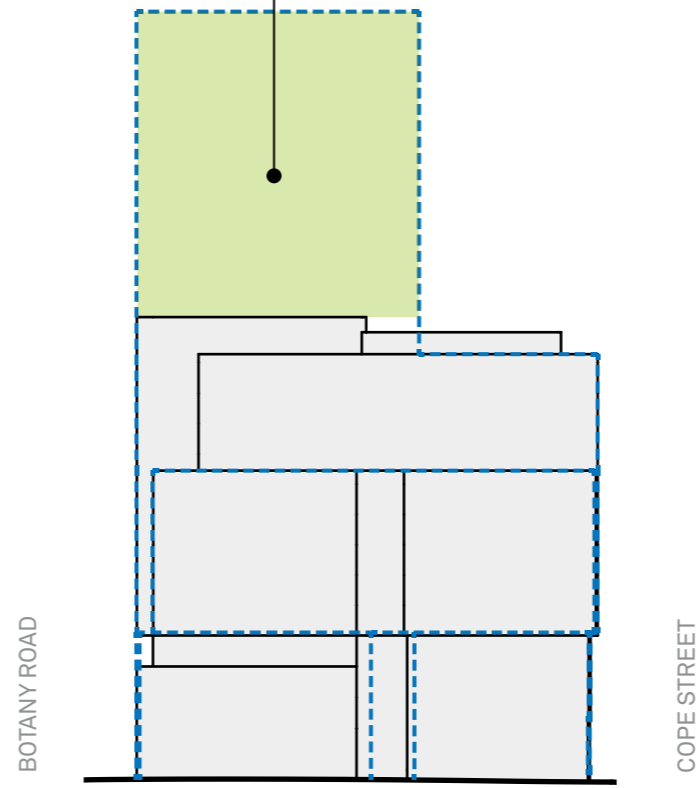

NORTH ELEVATION 1:1000 @ A0