




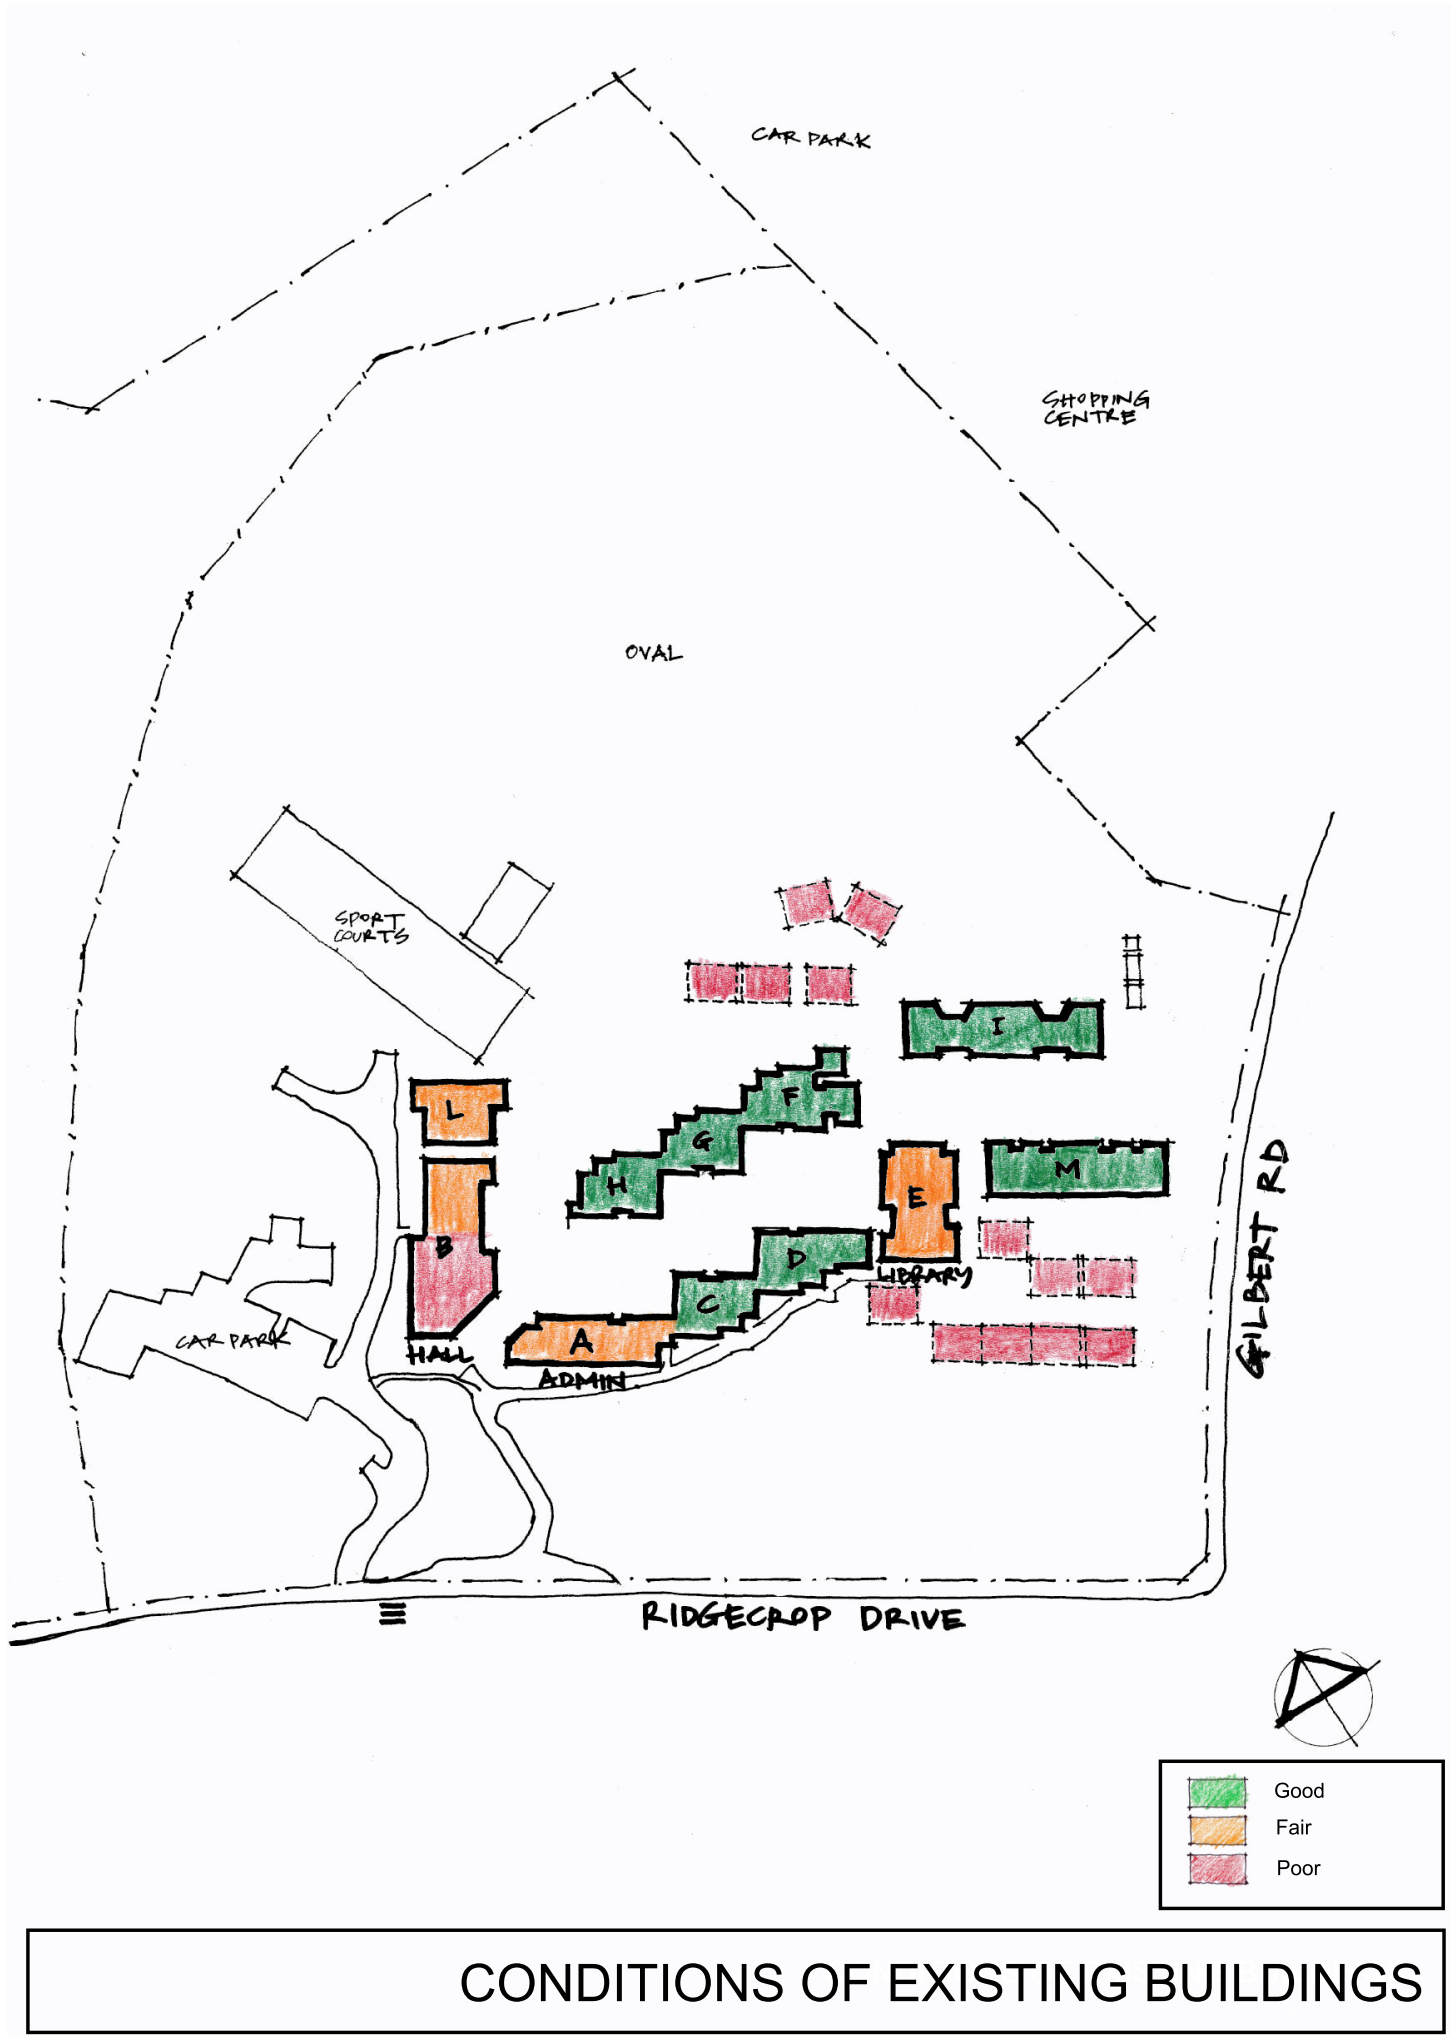


CONDITIONS OF EXISTING BUILDINGS

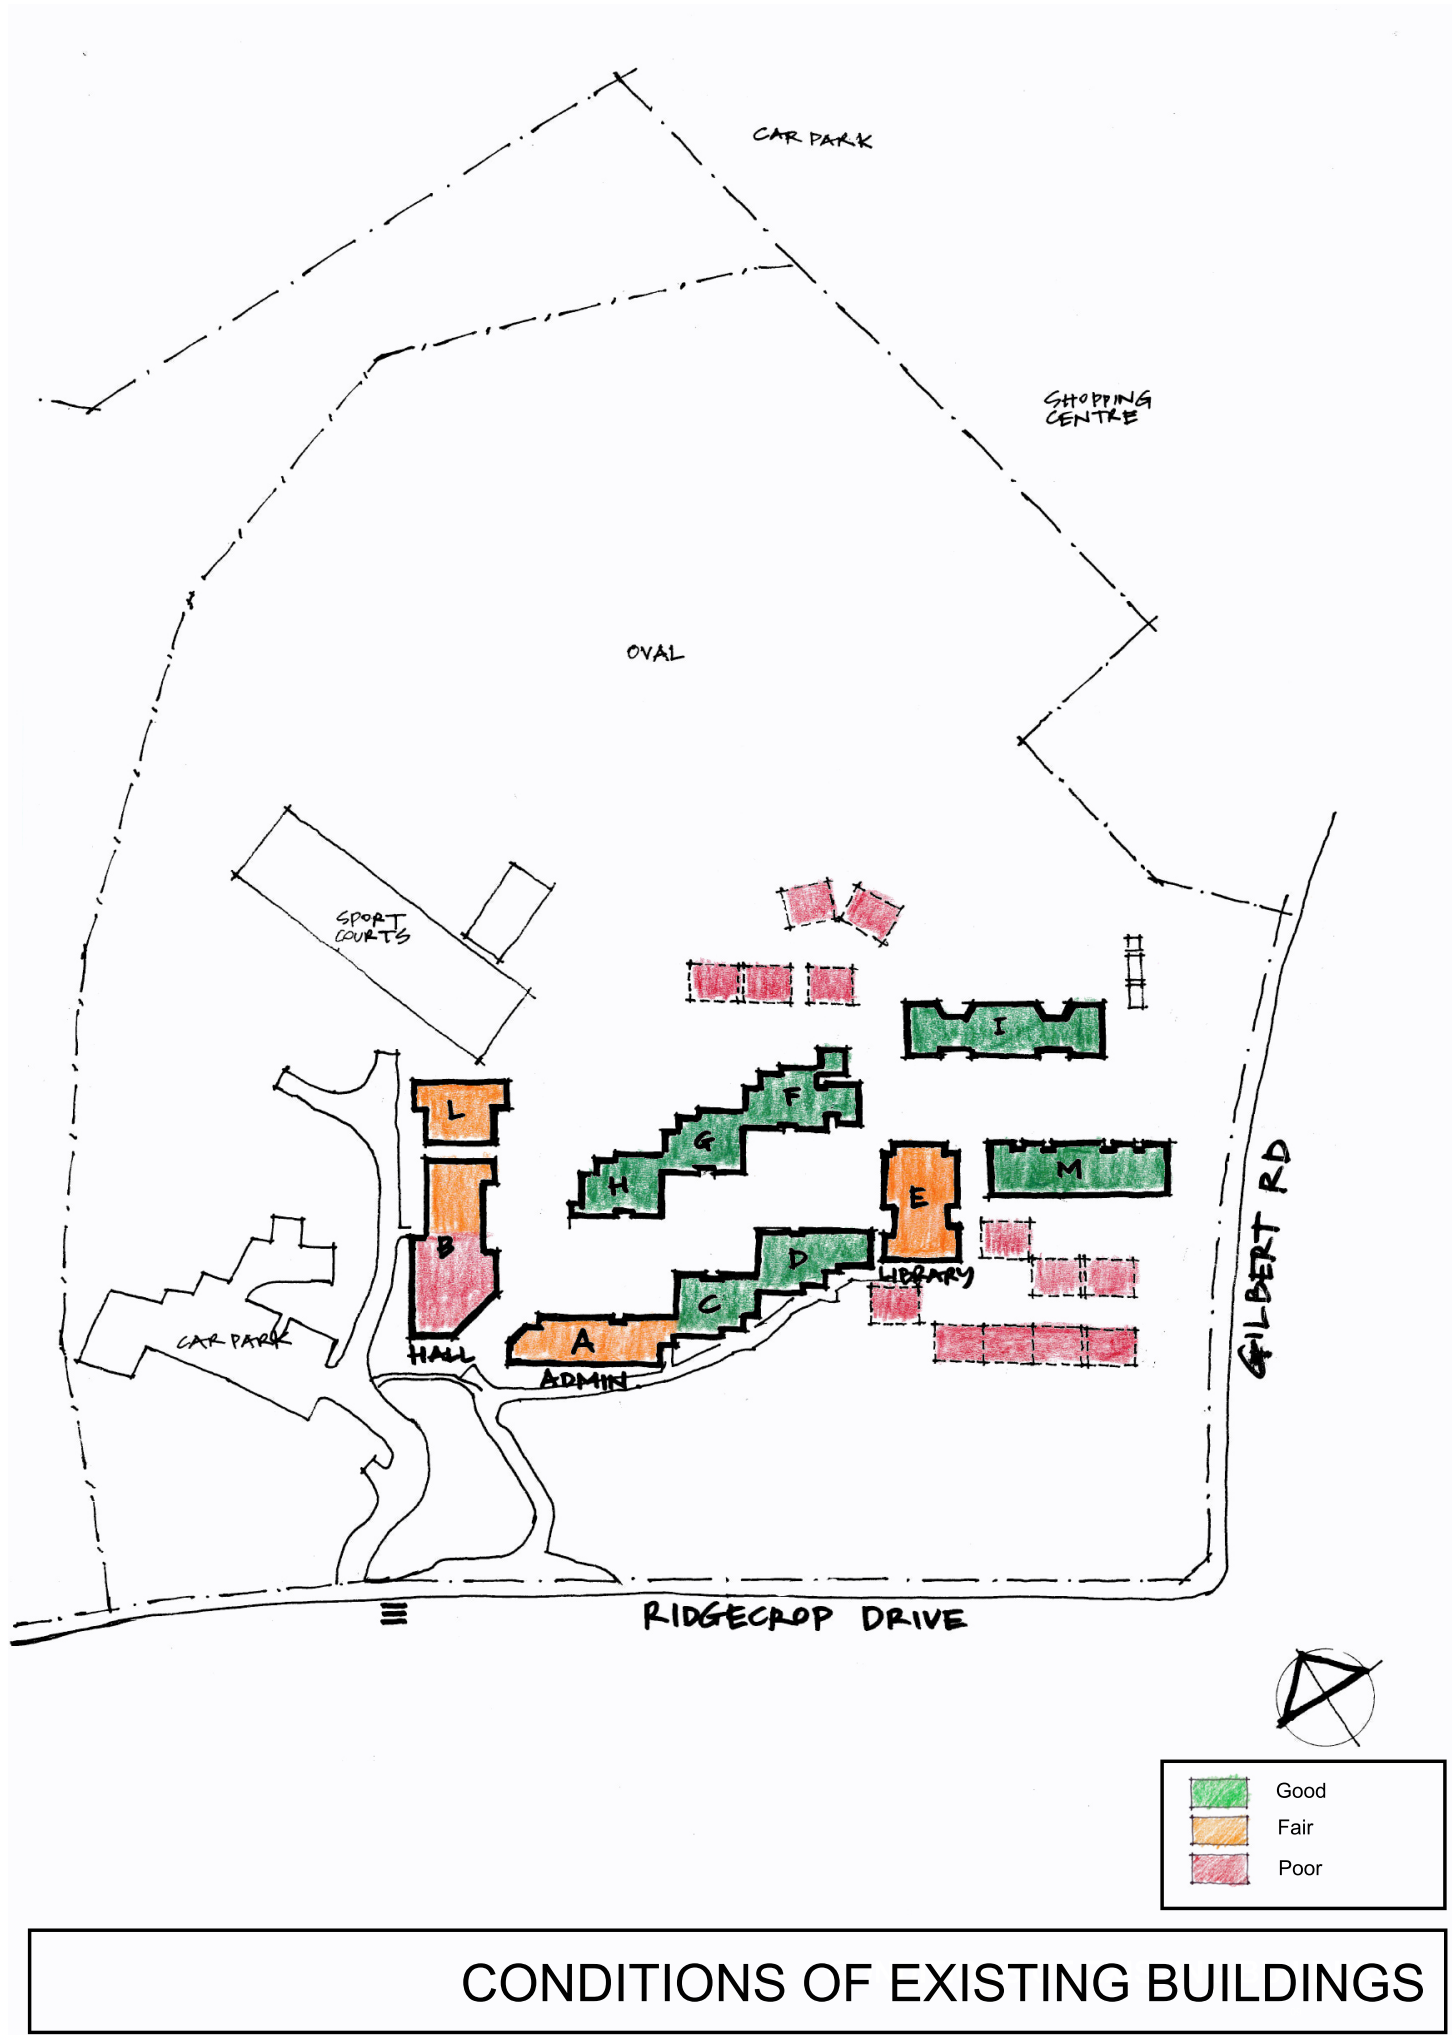

CONDITIONS OF EXISTING BUILDINGS

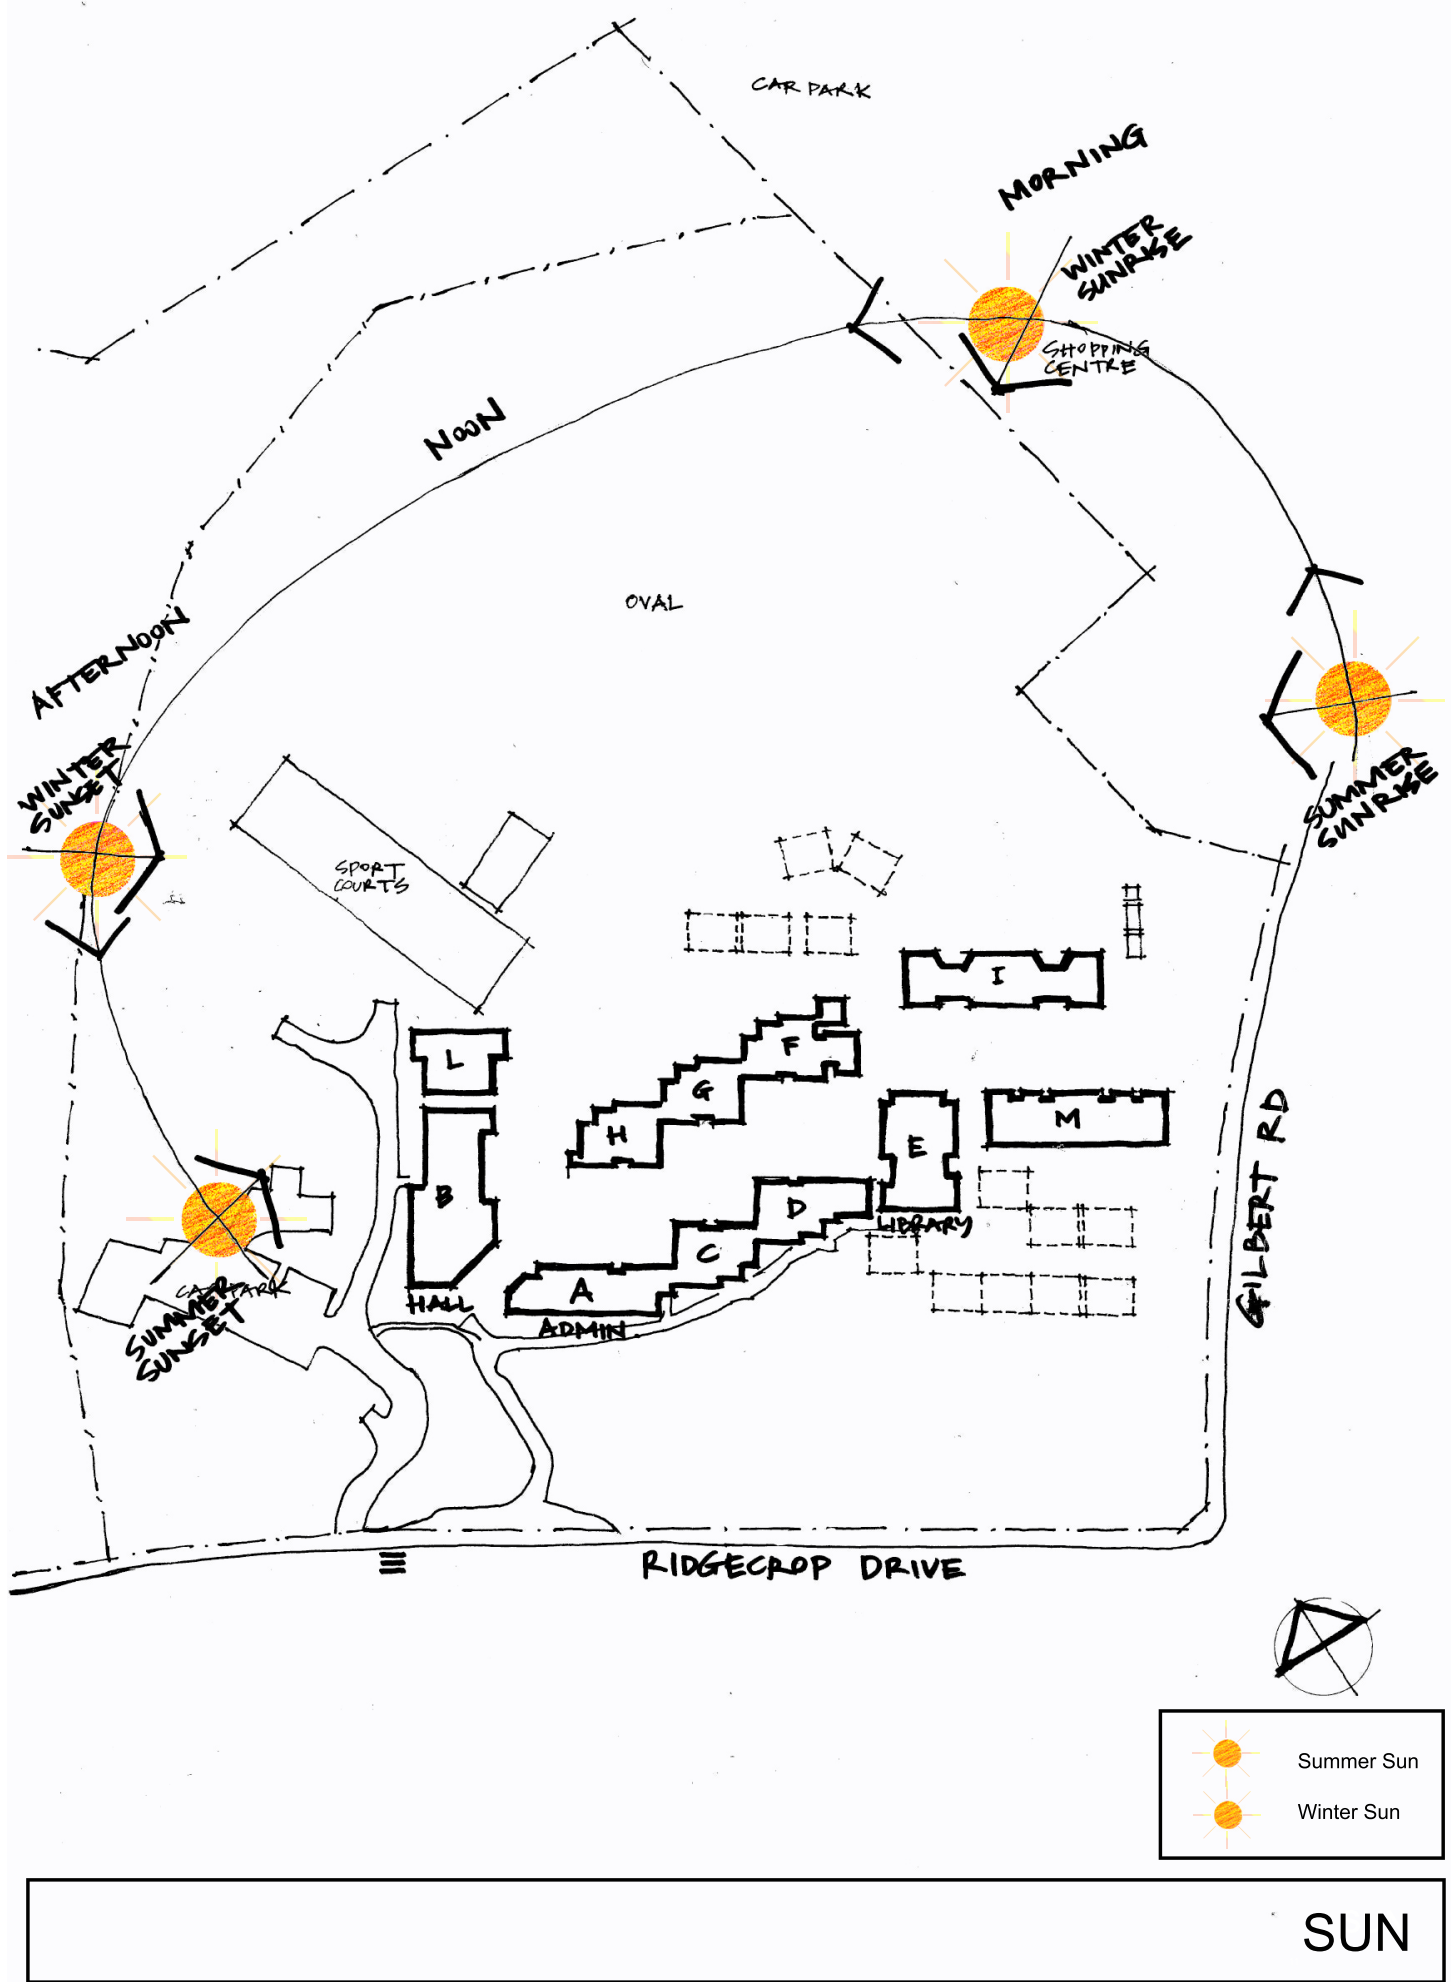

SUN

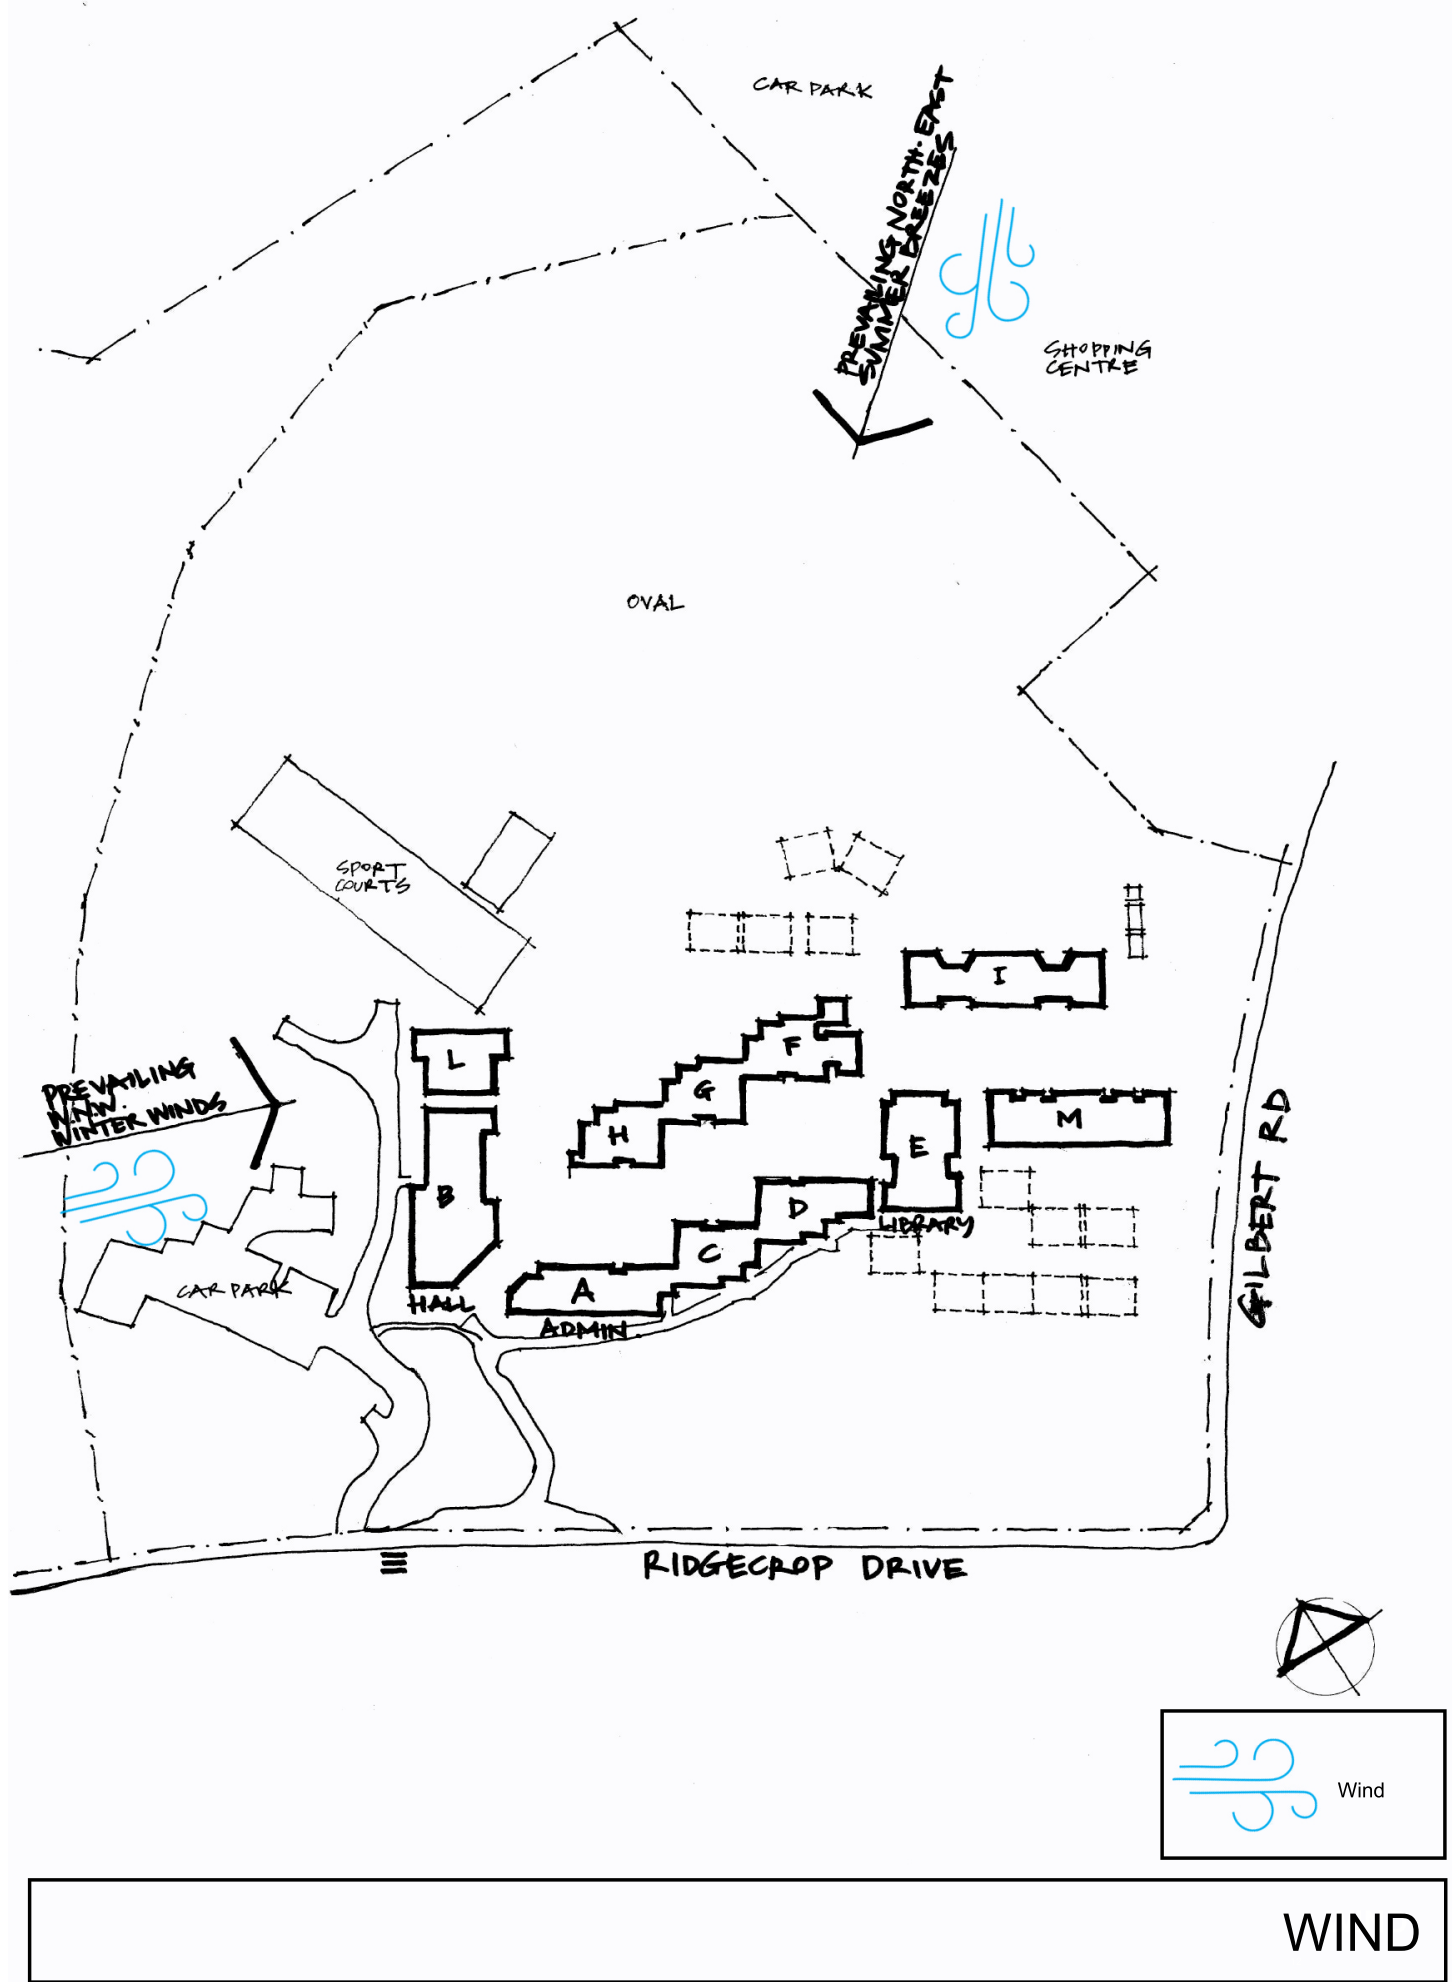

WIND

Copyright
This drawing shows design features and elements of a design prepared by
Fulton Trotter Architects and is to be used only for work authorised in
writing by the designers. It cannot be copied directly or indirectly, in whole
or in part, nor shall it be used for any other building purposes. Unauthorised
use will be considered an infringement of these rights.

CDR2- WIP	Concept Report Issue	09/04/18	WG
REV.	DESCRIPTION	DATE	INIT.

fulton trotter
ARCHITECTS

SYDNEY
Level 3, 35 Spring Street t. (02) 9369 5941
PO Box 1669 f. (02) 9369 3743
Bondi Junction, NSW 2022 e. sydney@fultontrotter.com.au

BRISBANE
SYDNEY

DIRECTORS
Greg Isaac raia NSW 6855 QLD 2920
Justine Elzany raia QLD 3313
John Ward raia VIC 18804 NSW 8371 QLD 3847
Katerina Dracopoulos raia NSW 4421 QLD 4529
Mark Trotter raia VIC 17691 NSW 10256 QLD 4131
Nathan Hildebrandt raia NSW 7180 QLD 3108
Paul Trotter raia NSW 7177 QLD 2646
Ryan Loveday raia NSW 5802 QLD 2633
Robert Wessner raia

www.fultontrotter.com.au

CONCEPT DESIGN

NSW Department of Education

Samuel Gilbert Public School

Ridgecrop Drive
Castle Hill, NSW

SITE ANALYSIS 3

Figured dimensions take precedence over
scale dimensions. Contractors must verify
all dimensions on site before commencing
any work or making shop drawings.

PROJECT NUMBER 7068SG01	DIRECTOR JW	CHECKED
DRAWING NUMBER AEX1006	REVISION CDR2	