


Prepared for: SINSW
Date: August 13, 2021

Architectural Package

SEARS Request

architectus™

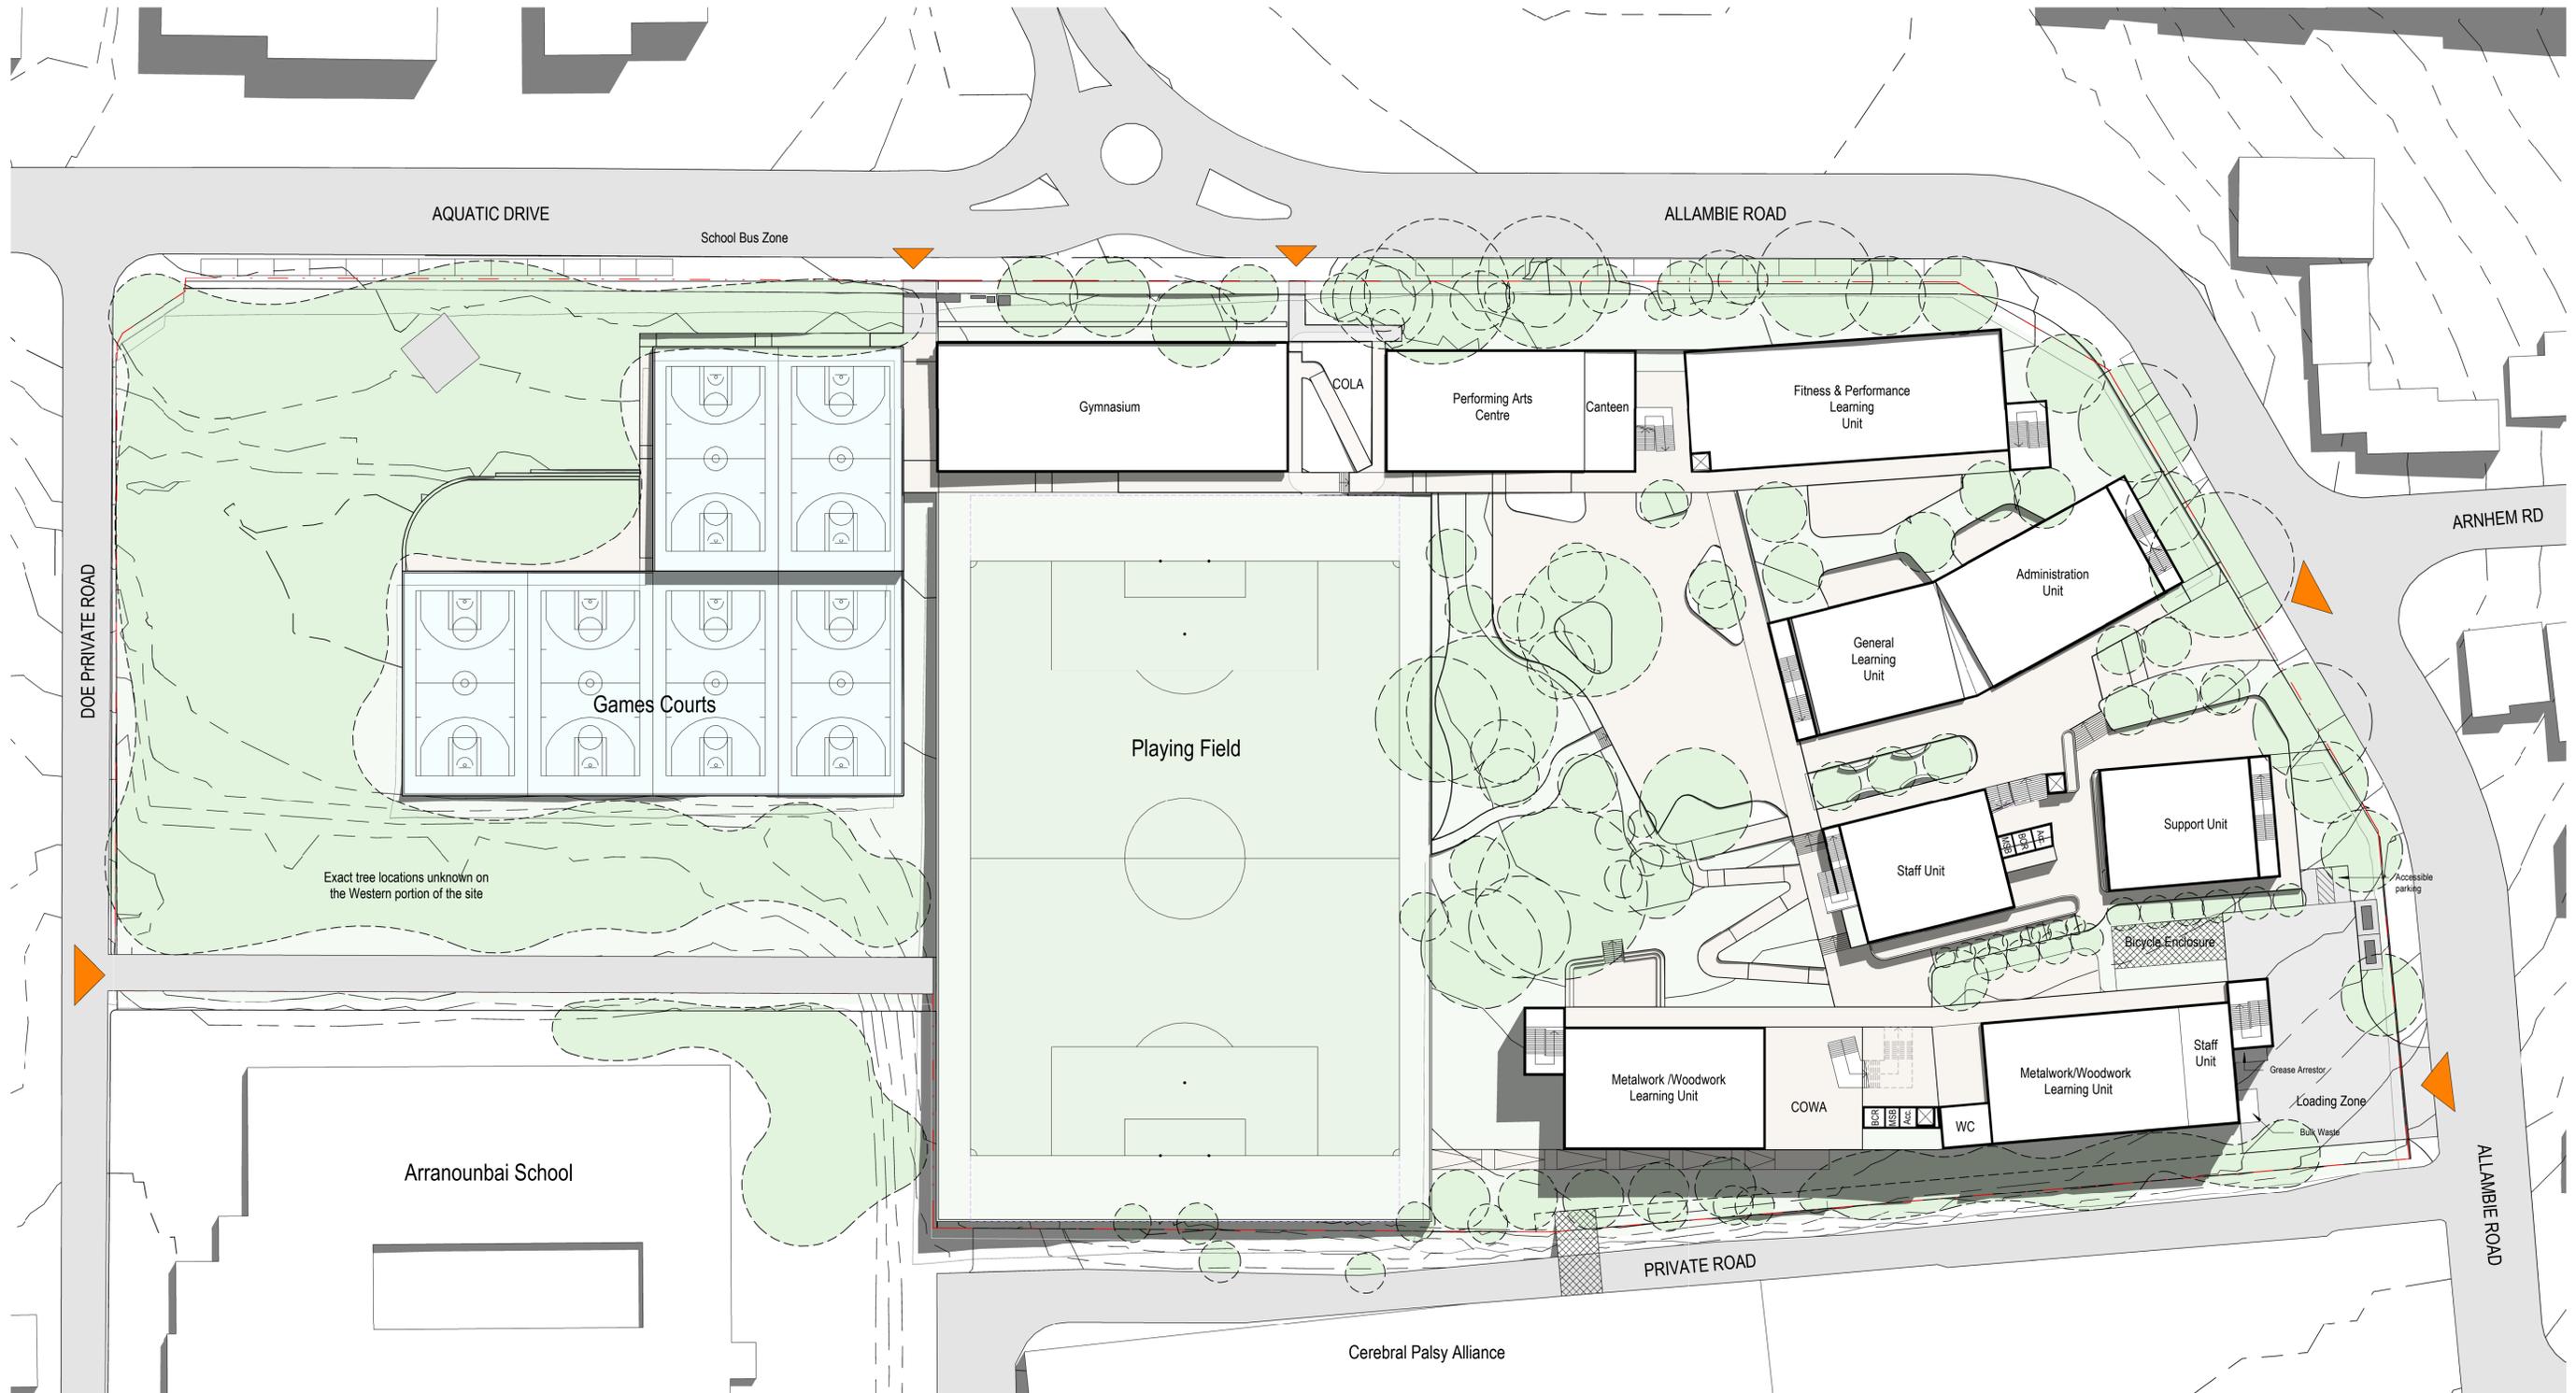

architectus™

Architectus Australia Pty Ltd is the owner of the copyright subsisting in these drawings, plans, designs and specifications. They must not be used, reproduced or copied, in whole or in part, nor may the information, ideas and concepts therein contained (which are confidential to Architectus Australia Pty Ltd) be disclosed to any person without the prior written consent of that company.

Nominated Architect
Ray Brown, NSWARB 6359

Do not scale drawings. Verify all dimensions on site

issue	amendment	date
A	PRELIMINARY - FOR COORDINATION	18/03/2021
B	VARIATION 01 ISSUE	26/03/2021
C	PRELIMINARY - FOR COORDINATION	07/04/2021
D	CONCEPT DESIGN REPORT APPENDIX	12/04/2021



architectus™

Adelaide
Brisbane
Melbourne
Sydney
Perth

Architectus Sydney
Level 18 MLC Centre
18 Martin Place
Sydney NSW 2000
T (61 2) 8252 8400
F (61 2) 8252 8600
sydney@architectus.com.au
ABN 90 131 245 684


checked	Checker	scale	1 : 500@A1
drawn	Author	project no	200420.00

project The Forest High School

drawing Ground Floor Site Plan

drawing no. SK002 issue D

12/04/2021 6:34:23 PM

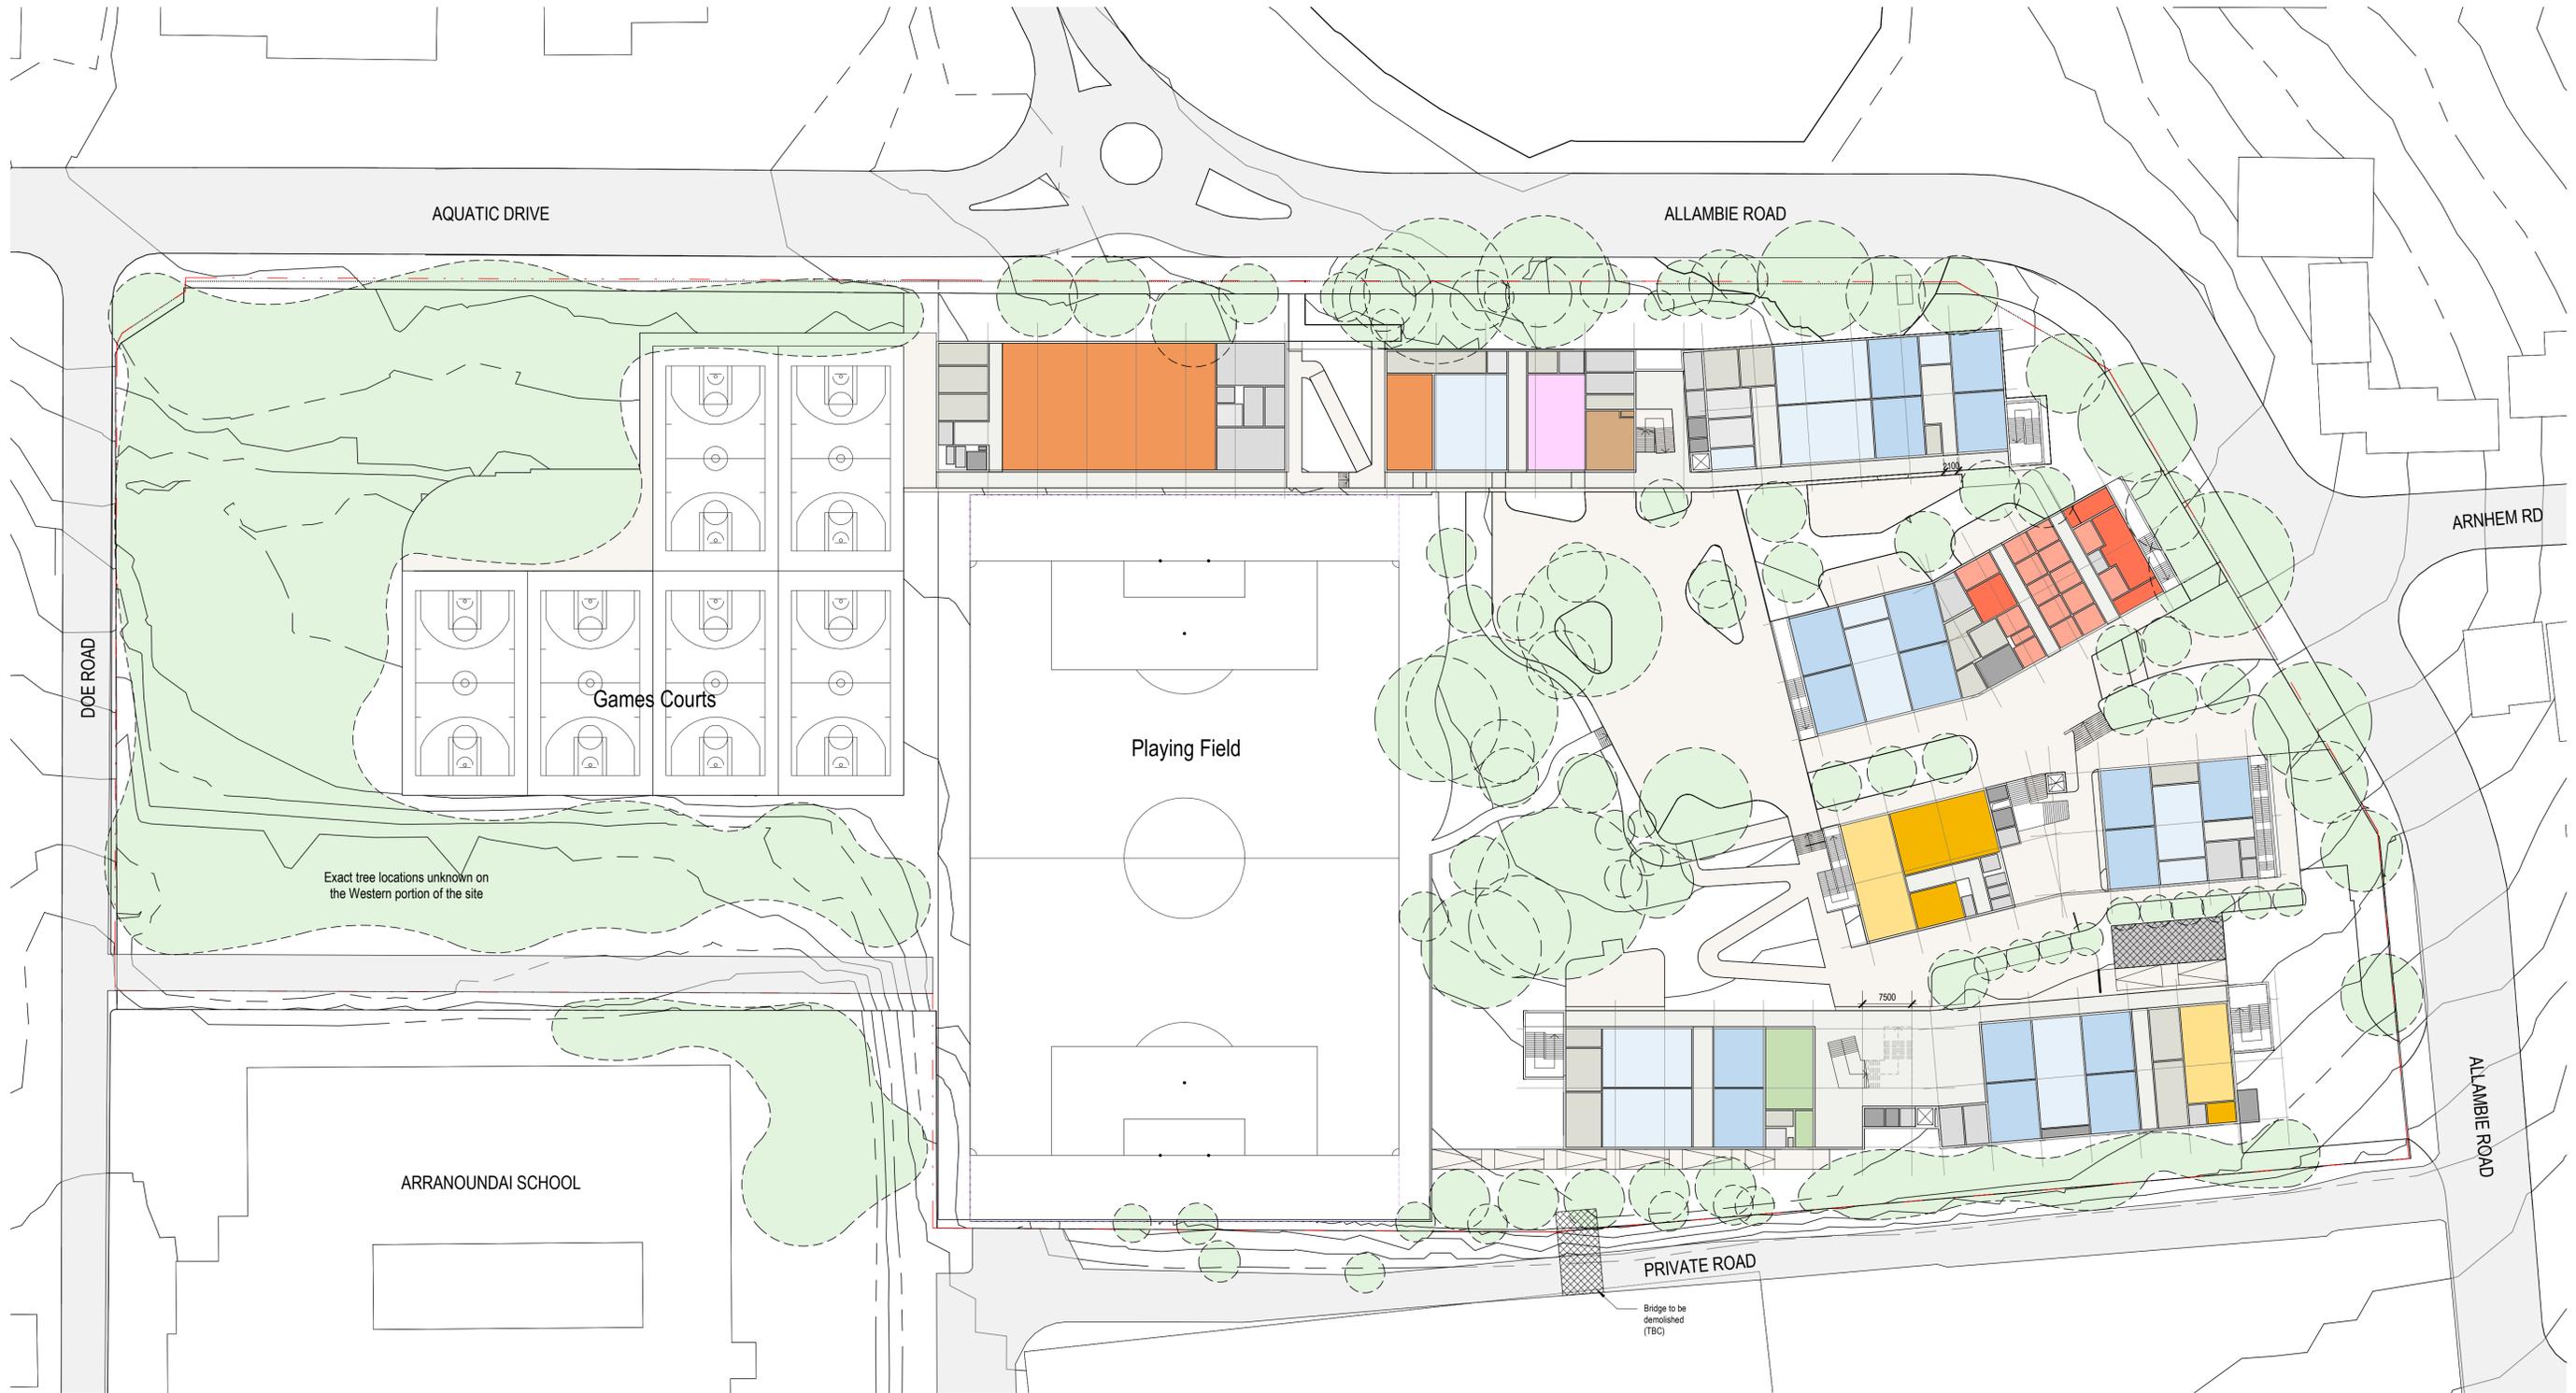

architectus™

Architectus Australia Pty Ltd is the owner of the copyright subsisting in these drawings, plans, designs and specifications. They must not be used, reproduced or copied, in whole or in part, nor may the information, ideas and concepts therein contained (which are confidential to Architectus Australia Pty Ltd) be disclosed to any person without the prior written consent of that company.

Nominated Architect
Ray Brown, NSWARB 6359

Do not scale drawings. Verify all dimensions on site

issue	amendment	date
A	PRELIMINARY - FOR COORDINATION	30/03/2021
B	CONCEPT DESIGN REPORT APPENDIX	12/04/2021
C	CONCEPT DESIGN REPORT APPENDIX	03/05/2021



architectus™

Adelaide
Brisbane
Melbourne
Sydney
Perth

Architectus Sydney
Level 18 MLC Centre
19 Martin Place
Sydney NSW 2000
T (61 2) 8252 8400
F (61 2) 8252 8600
sydney@architectus.com.au
ABN 90 131 245 684


checked	Checker	scale	1 : 500@A1
drawn	Author	project no	200420.00

project The Forest High School

drawing UFA Plans - Ground Floor

drawing no. SK041 issue C

3/05/2021 12:22:22 PM

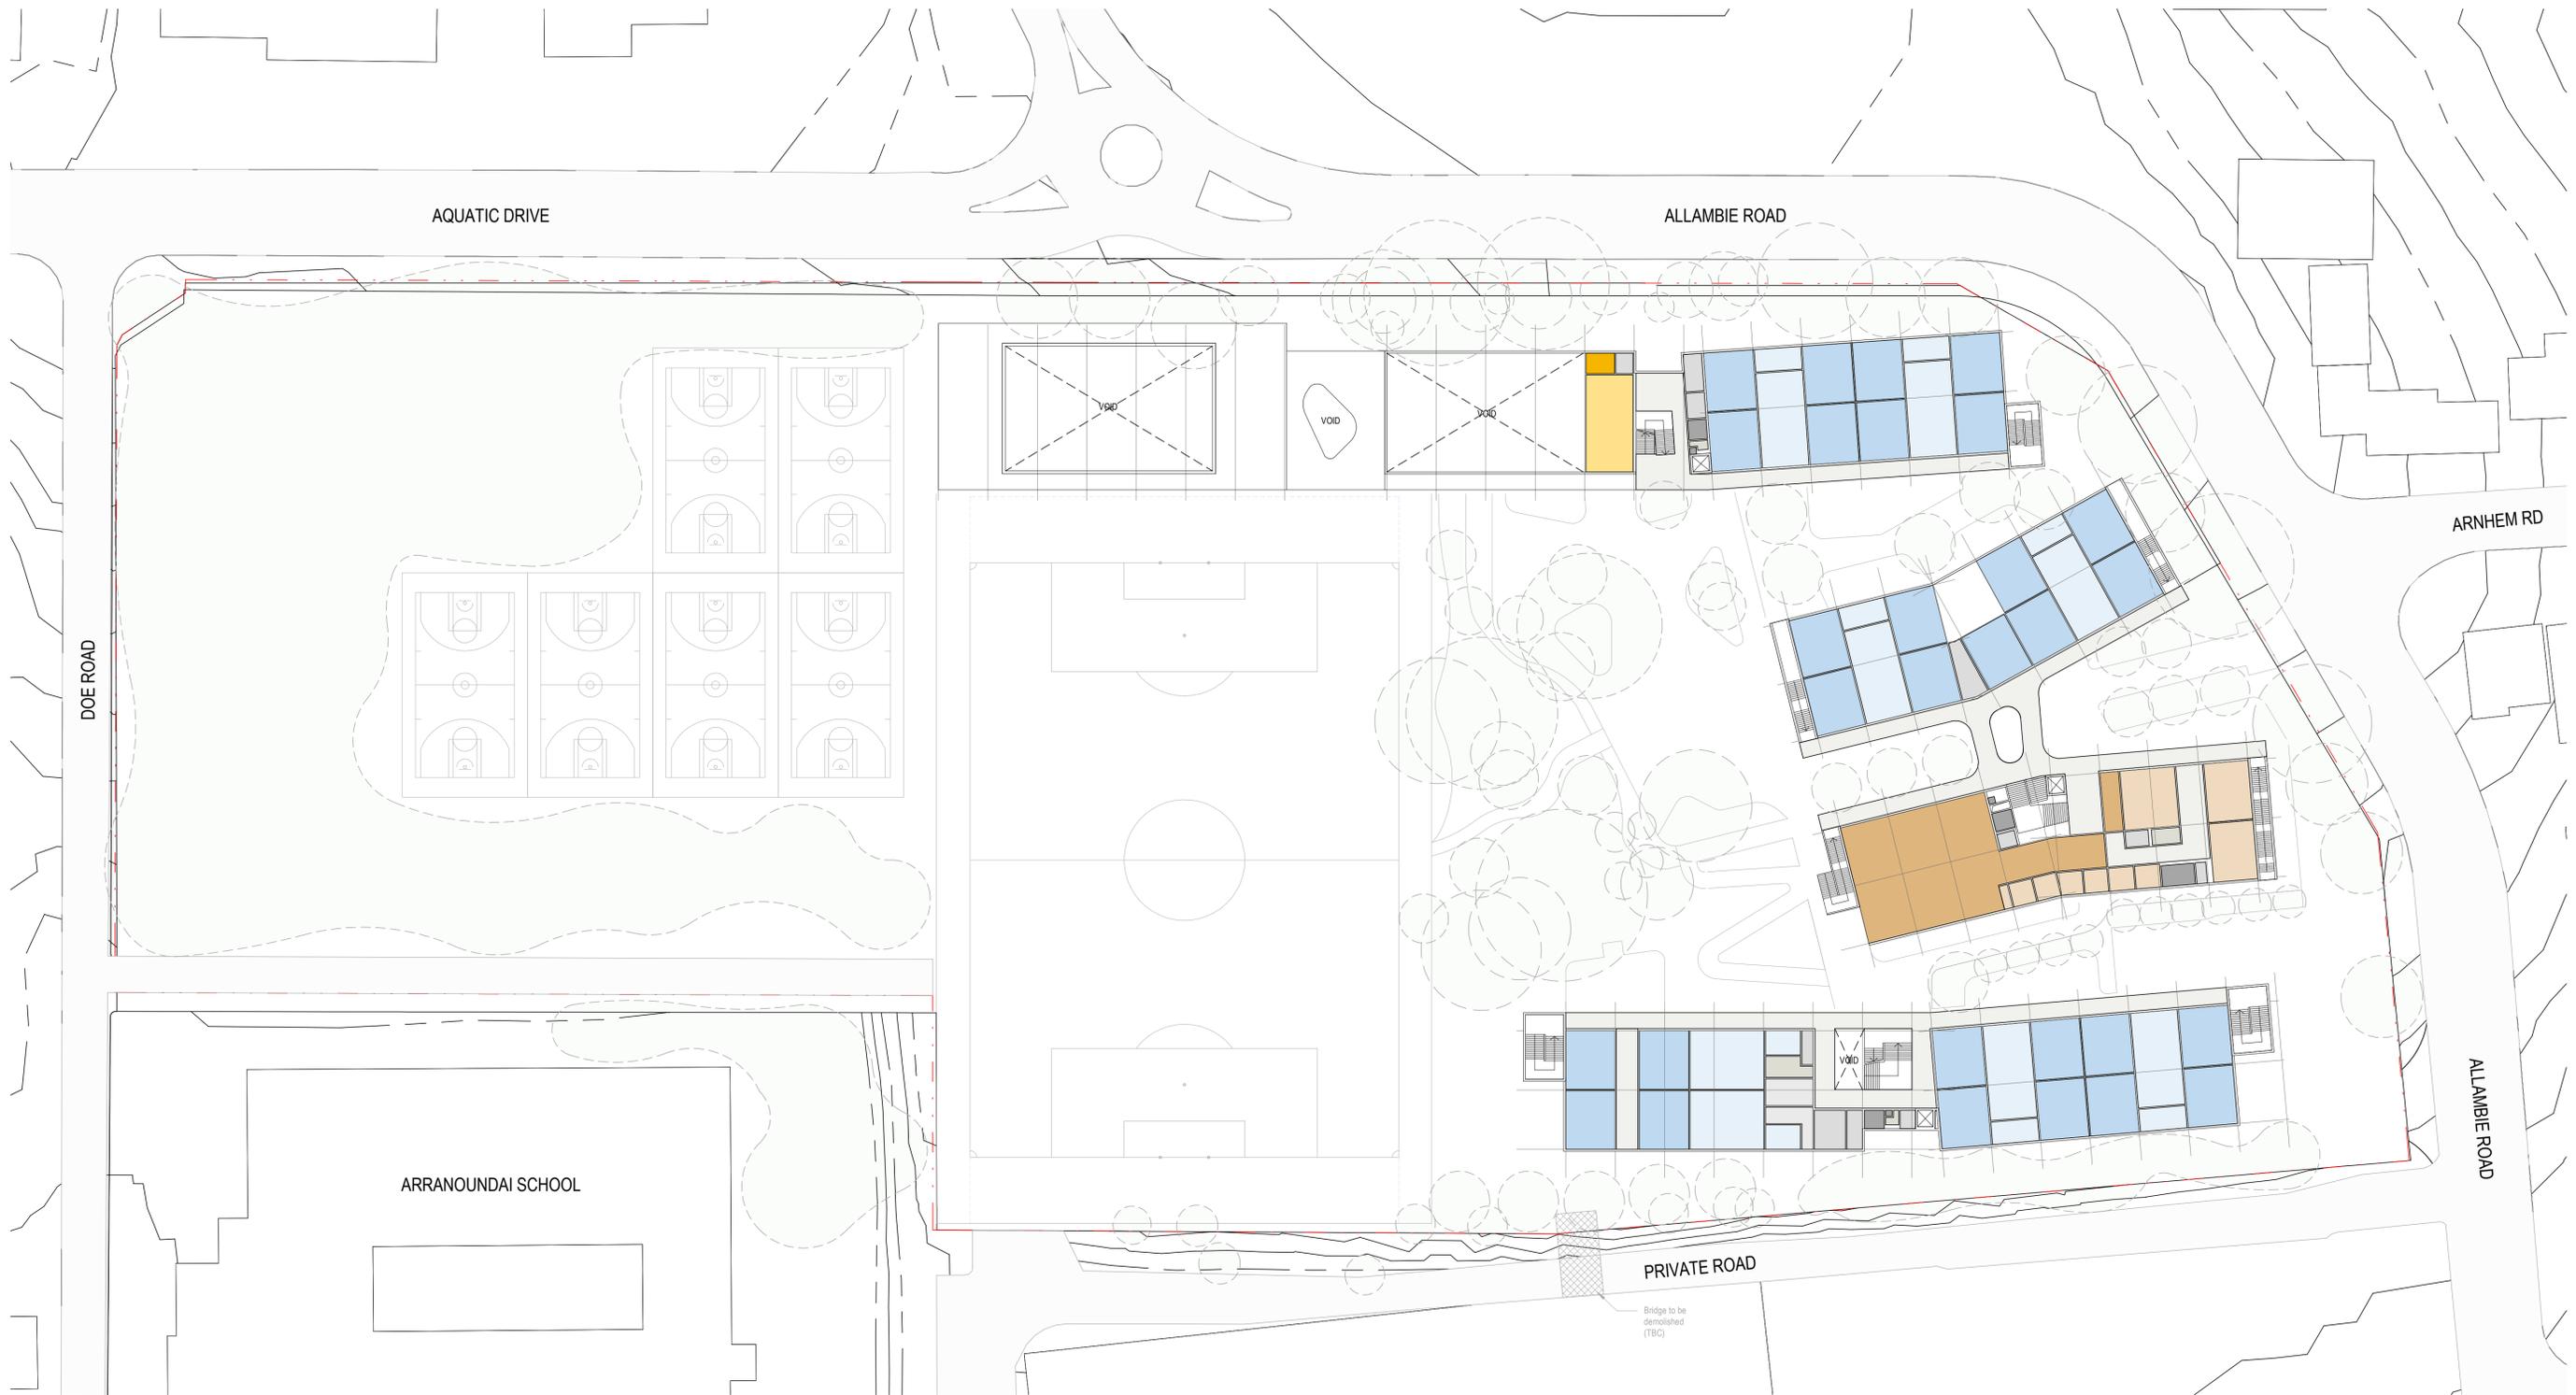

architectus™

Architectus Australia Pty Ltd is the owner of the copyright subsisting in these drawings, plans, designs and specifications. They must not be used, reproduced or copied, in whole or in part, nor may the information, ideas and concepts therein contained (which are confidential to Architectus Australia Pty Ltd) be disclosed to any person without the prior written consent of that company.

Nominated Architect
Ray Brown, NSWARB 6359

Do not scale drawings. Verify all dimensions on site

issue	amendment	date
A	PRELIMINARY - FOR COORDINATION	30/03/2021
B	CONCEPT DESIGN REPORT APPENDIX	12/04/2021
C	CONCEPT DESIGN REPORT APPENDIX	03/05/2021



architectus™

Adelaide
Brisbane
Melbourne
Sydney
Perth

Architectus Sydney
Level 18 MLC Centre
19 Martin Place
Sydney NSW 2000
T (61 2) 8252 8400
F (61 2) 8252 8600
sydney@architectus.com.au
ABN 90 131 245 684

checked	Checker	scale	1 : 500@A1
drawn	Author	project no	200420.00

project The Forest High School

drawing UFA Plans - Level 01

drawing no. SK042 issue C

3/05/2021 4:08:58 PM



architectus™

Architectus Australia Pty Ltd is the owner of the copyright subsisting in these drawings, plans, designs and specifications. They must not be used, reproduced or copied, in whole or in part, nor may the information, ideas and concepts therein contained (which are confidential to Architectus Australia Pty Ltd) be disclosed to any person without the prior written consent of that company.

Nominated Architect
Ray Brown, NSWARB 6359

Do not scale drawings. Verify all dimensions on site

issue	amendment	date
A	PRELIMINARY - FOR COORDINATION	30/03/2021
B	CONCEPT DESIGN REPORT APPENDIX	12/04/2021
C	CONCEPT DESIGN REPORT APPENDIX	03/05/2021



architectus™

Adelaide
Brisbane
Melbourne
Sydney
Perth

Architectus Sydney
Level 18 MLC Centre
19 Martin Place
Sydney NSW 2000
T (61 2) 8252 8400
F (61 2) 8252 8600
sydney@architectus.com.au
ABN 90 131 245 684

checked	Checker	scale	1 : 500@A1
drawn	Author	project no	200420.00


project The Forest High School

drawing UFA Plans - Level 03

drawing no. SK044 issue C

3/05/2021 4:10:22 PM

Block & Stack diagram

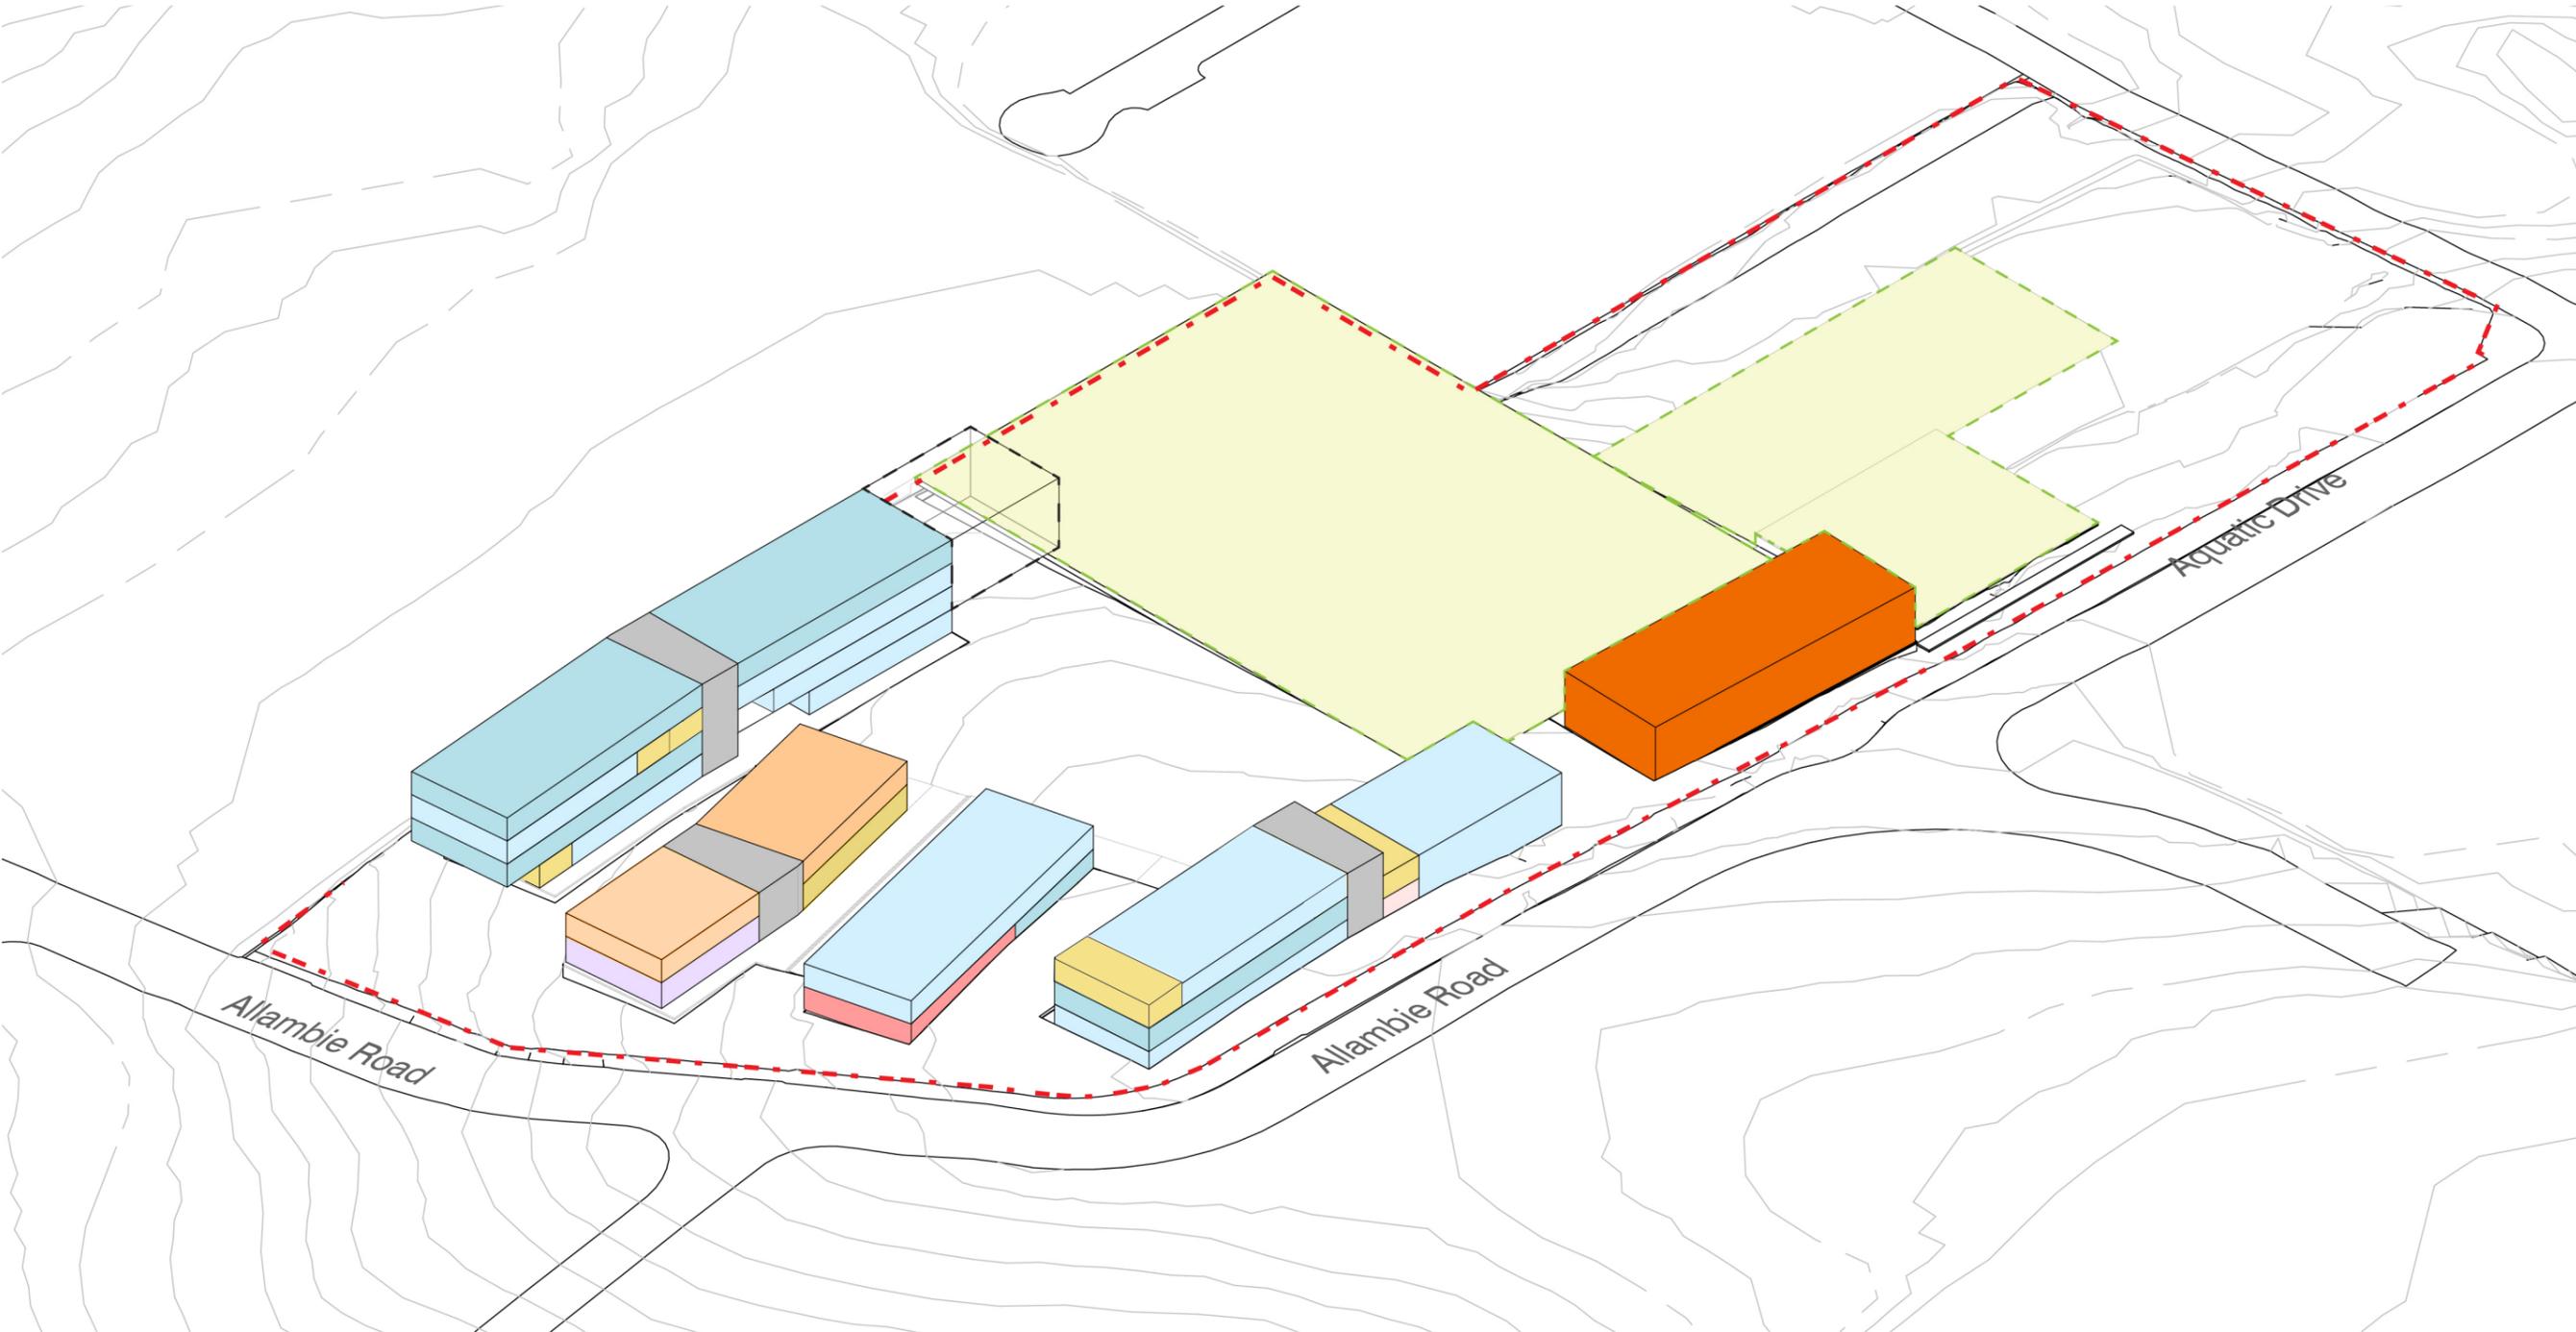

4.2 Landscape Concept Plan



architectus™