


A


Appendices


Architectural Drawings






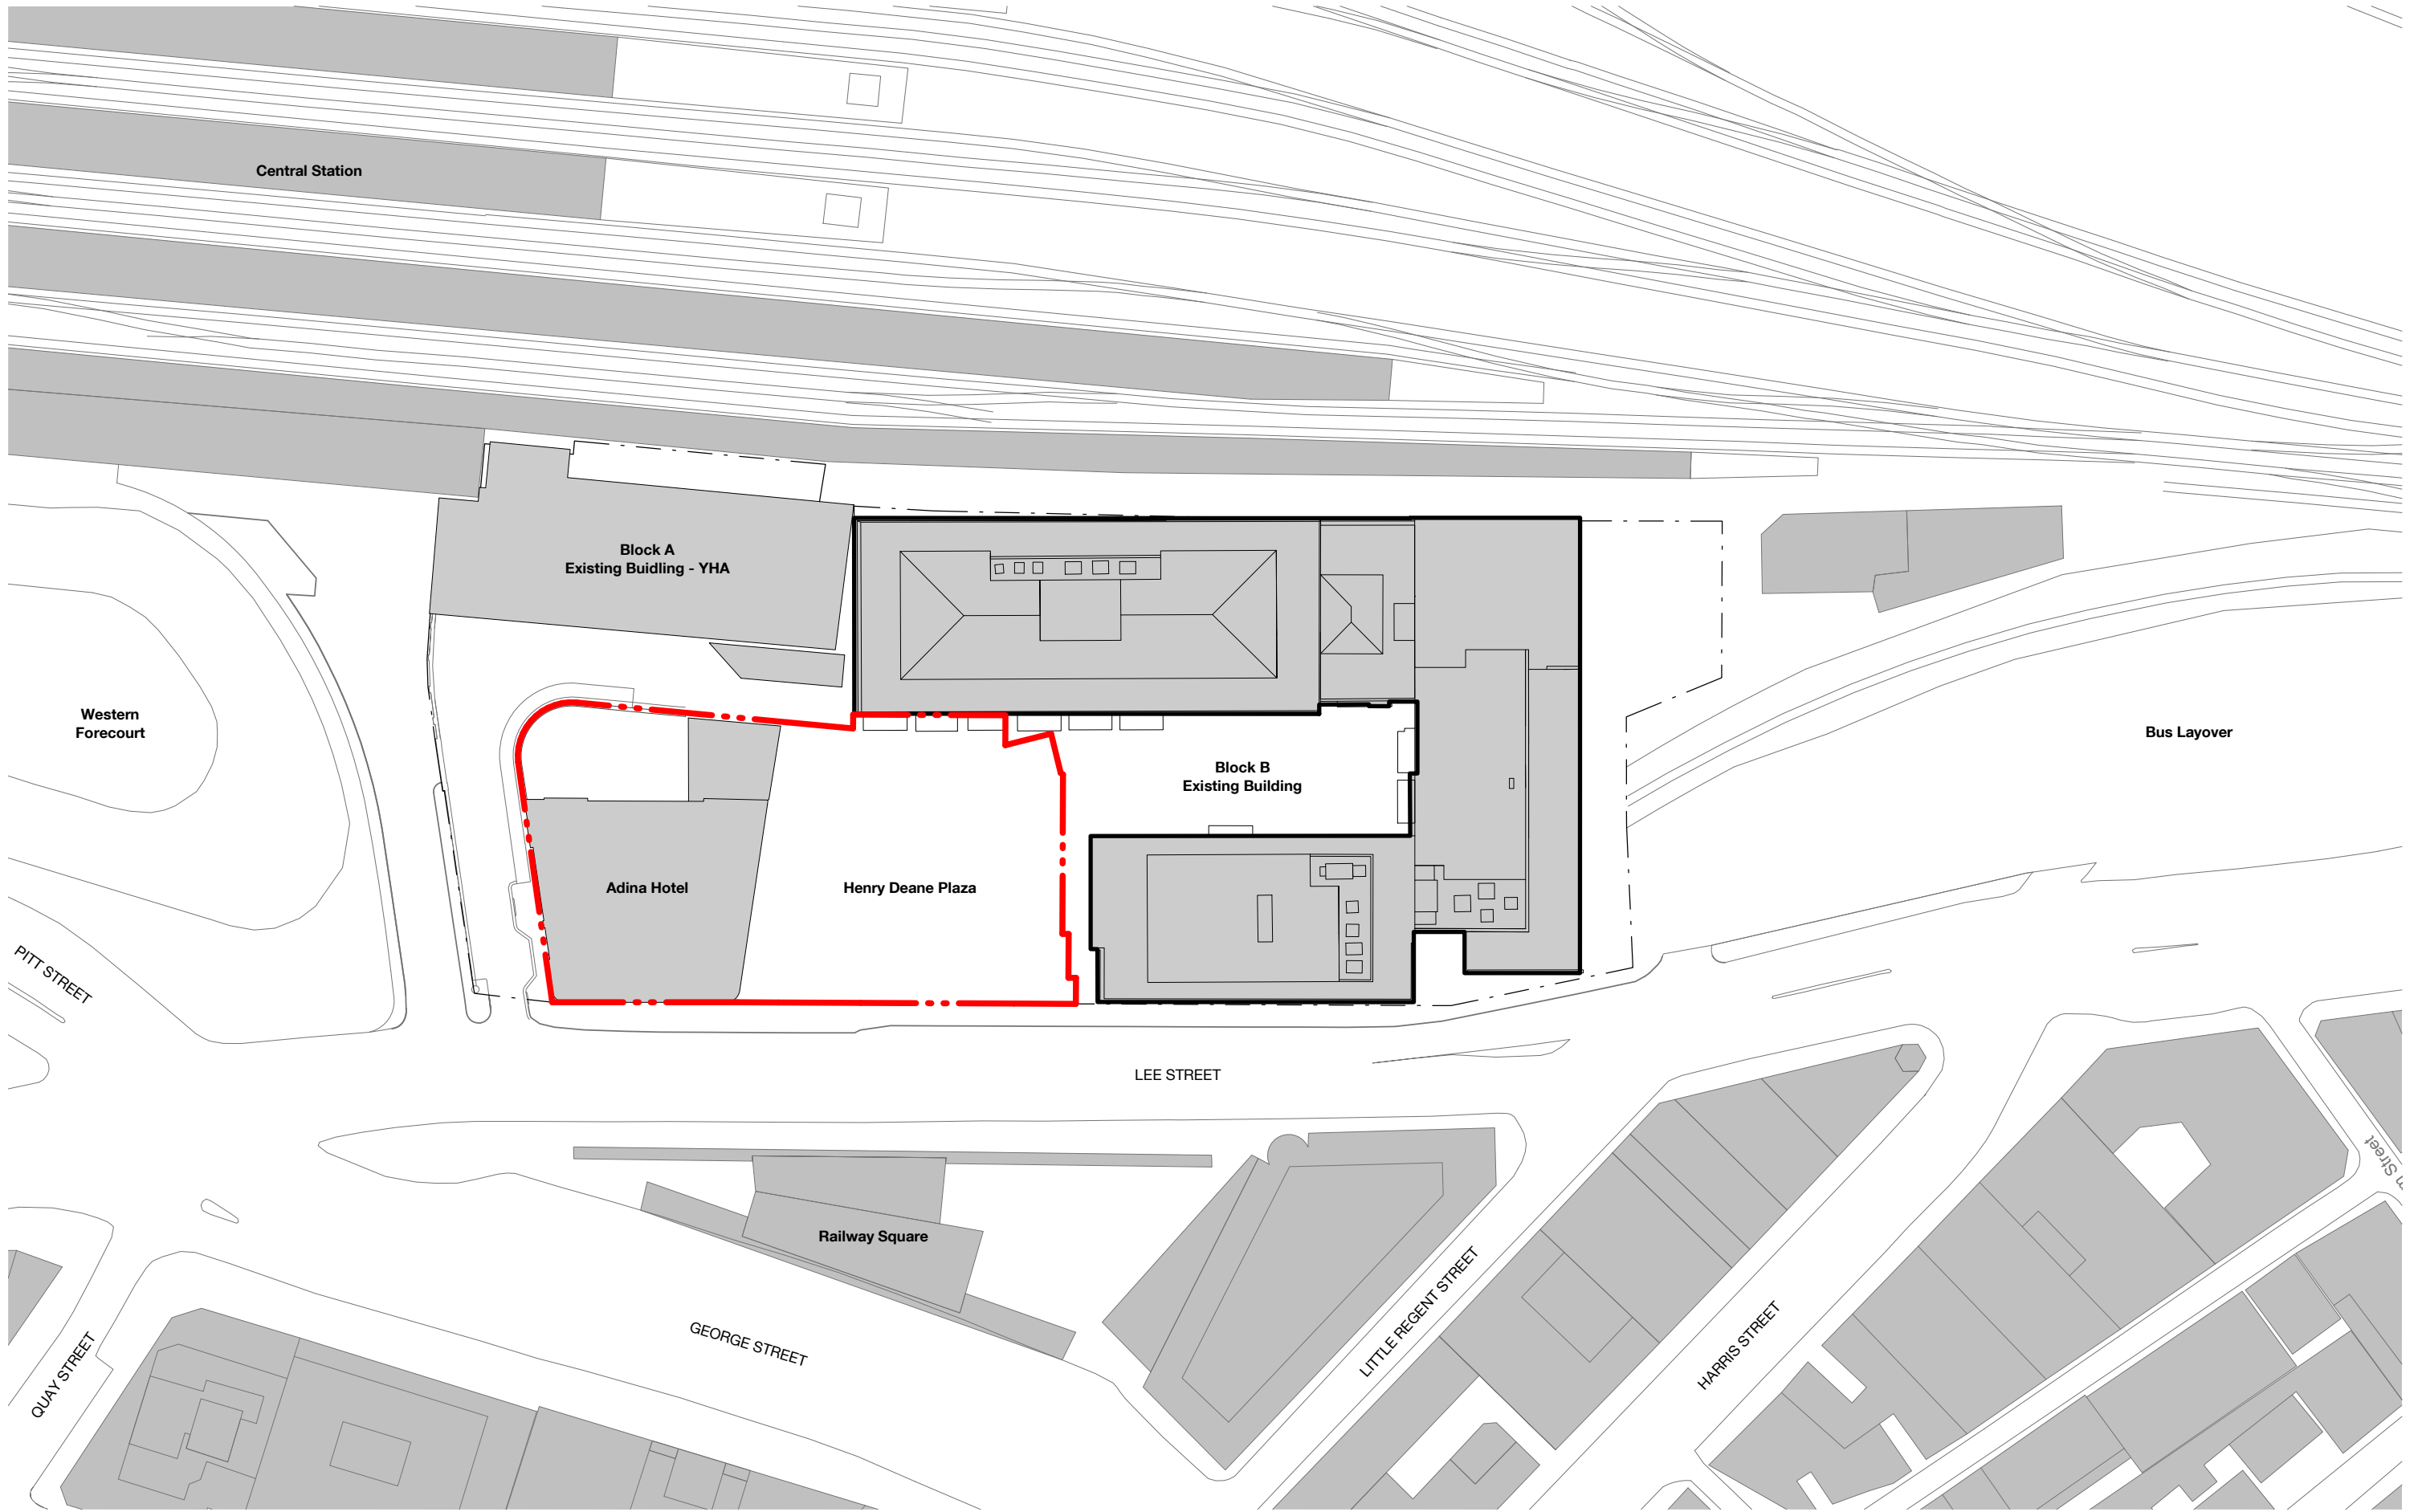


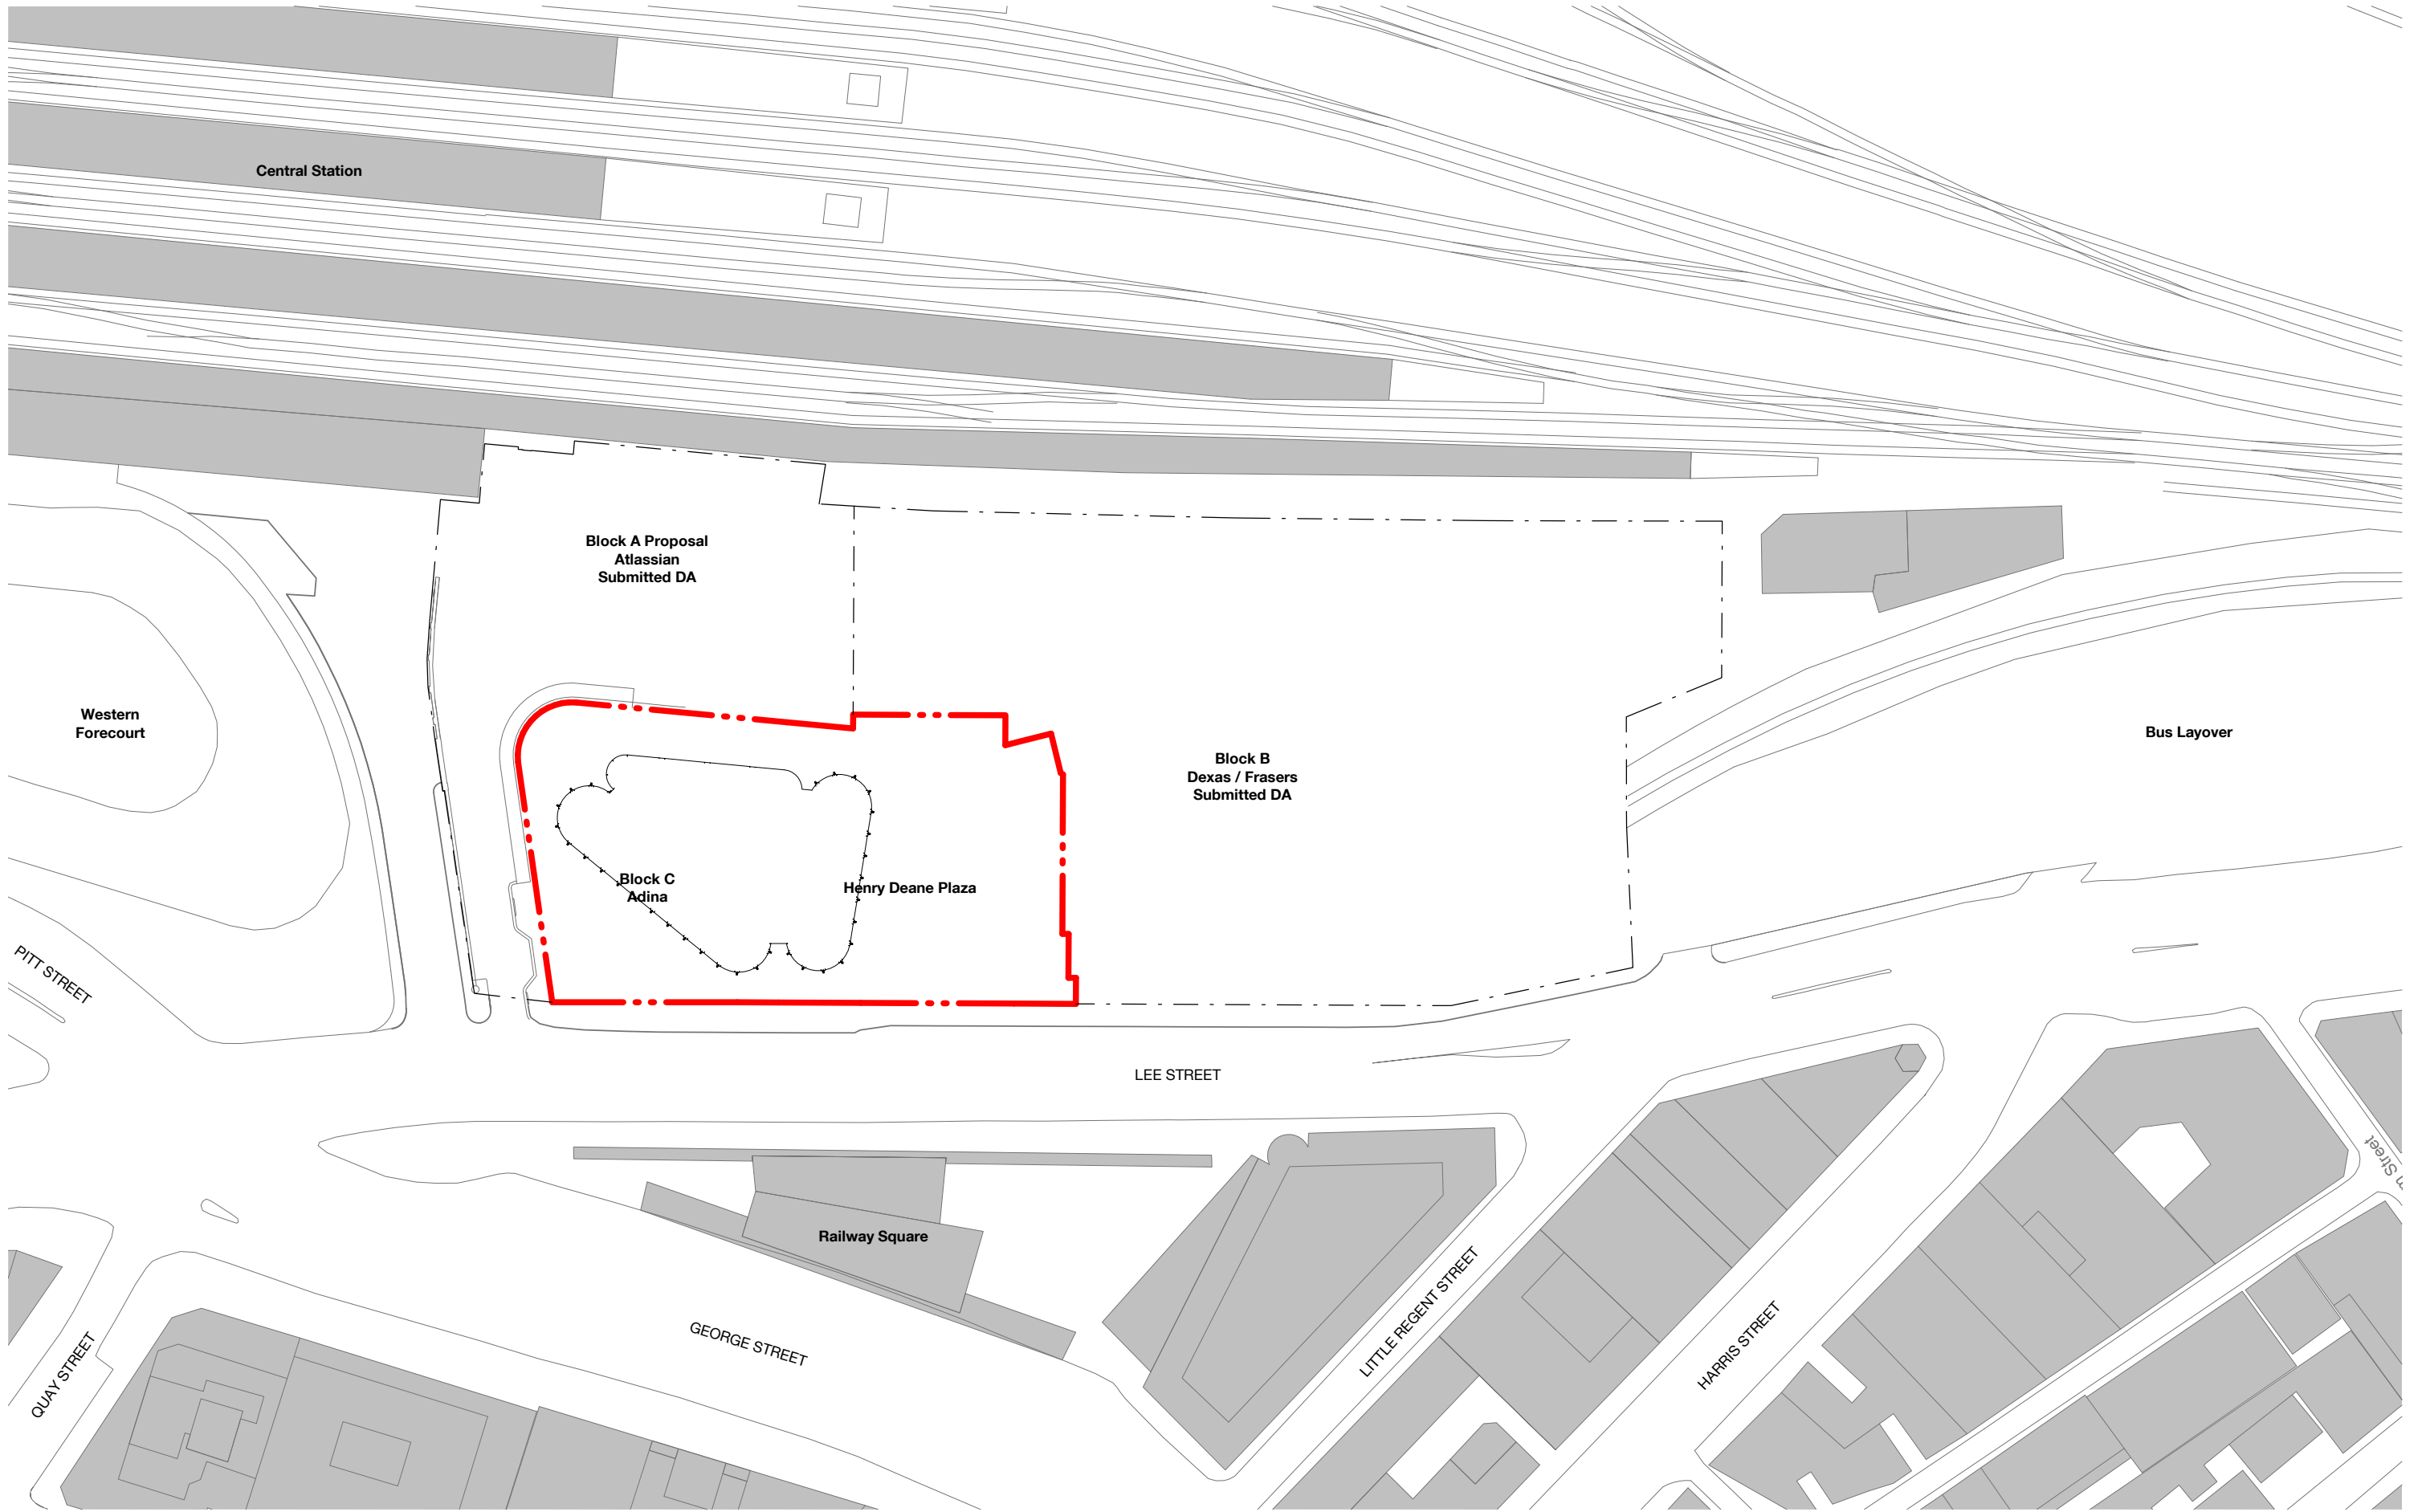

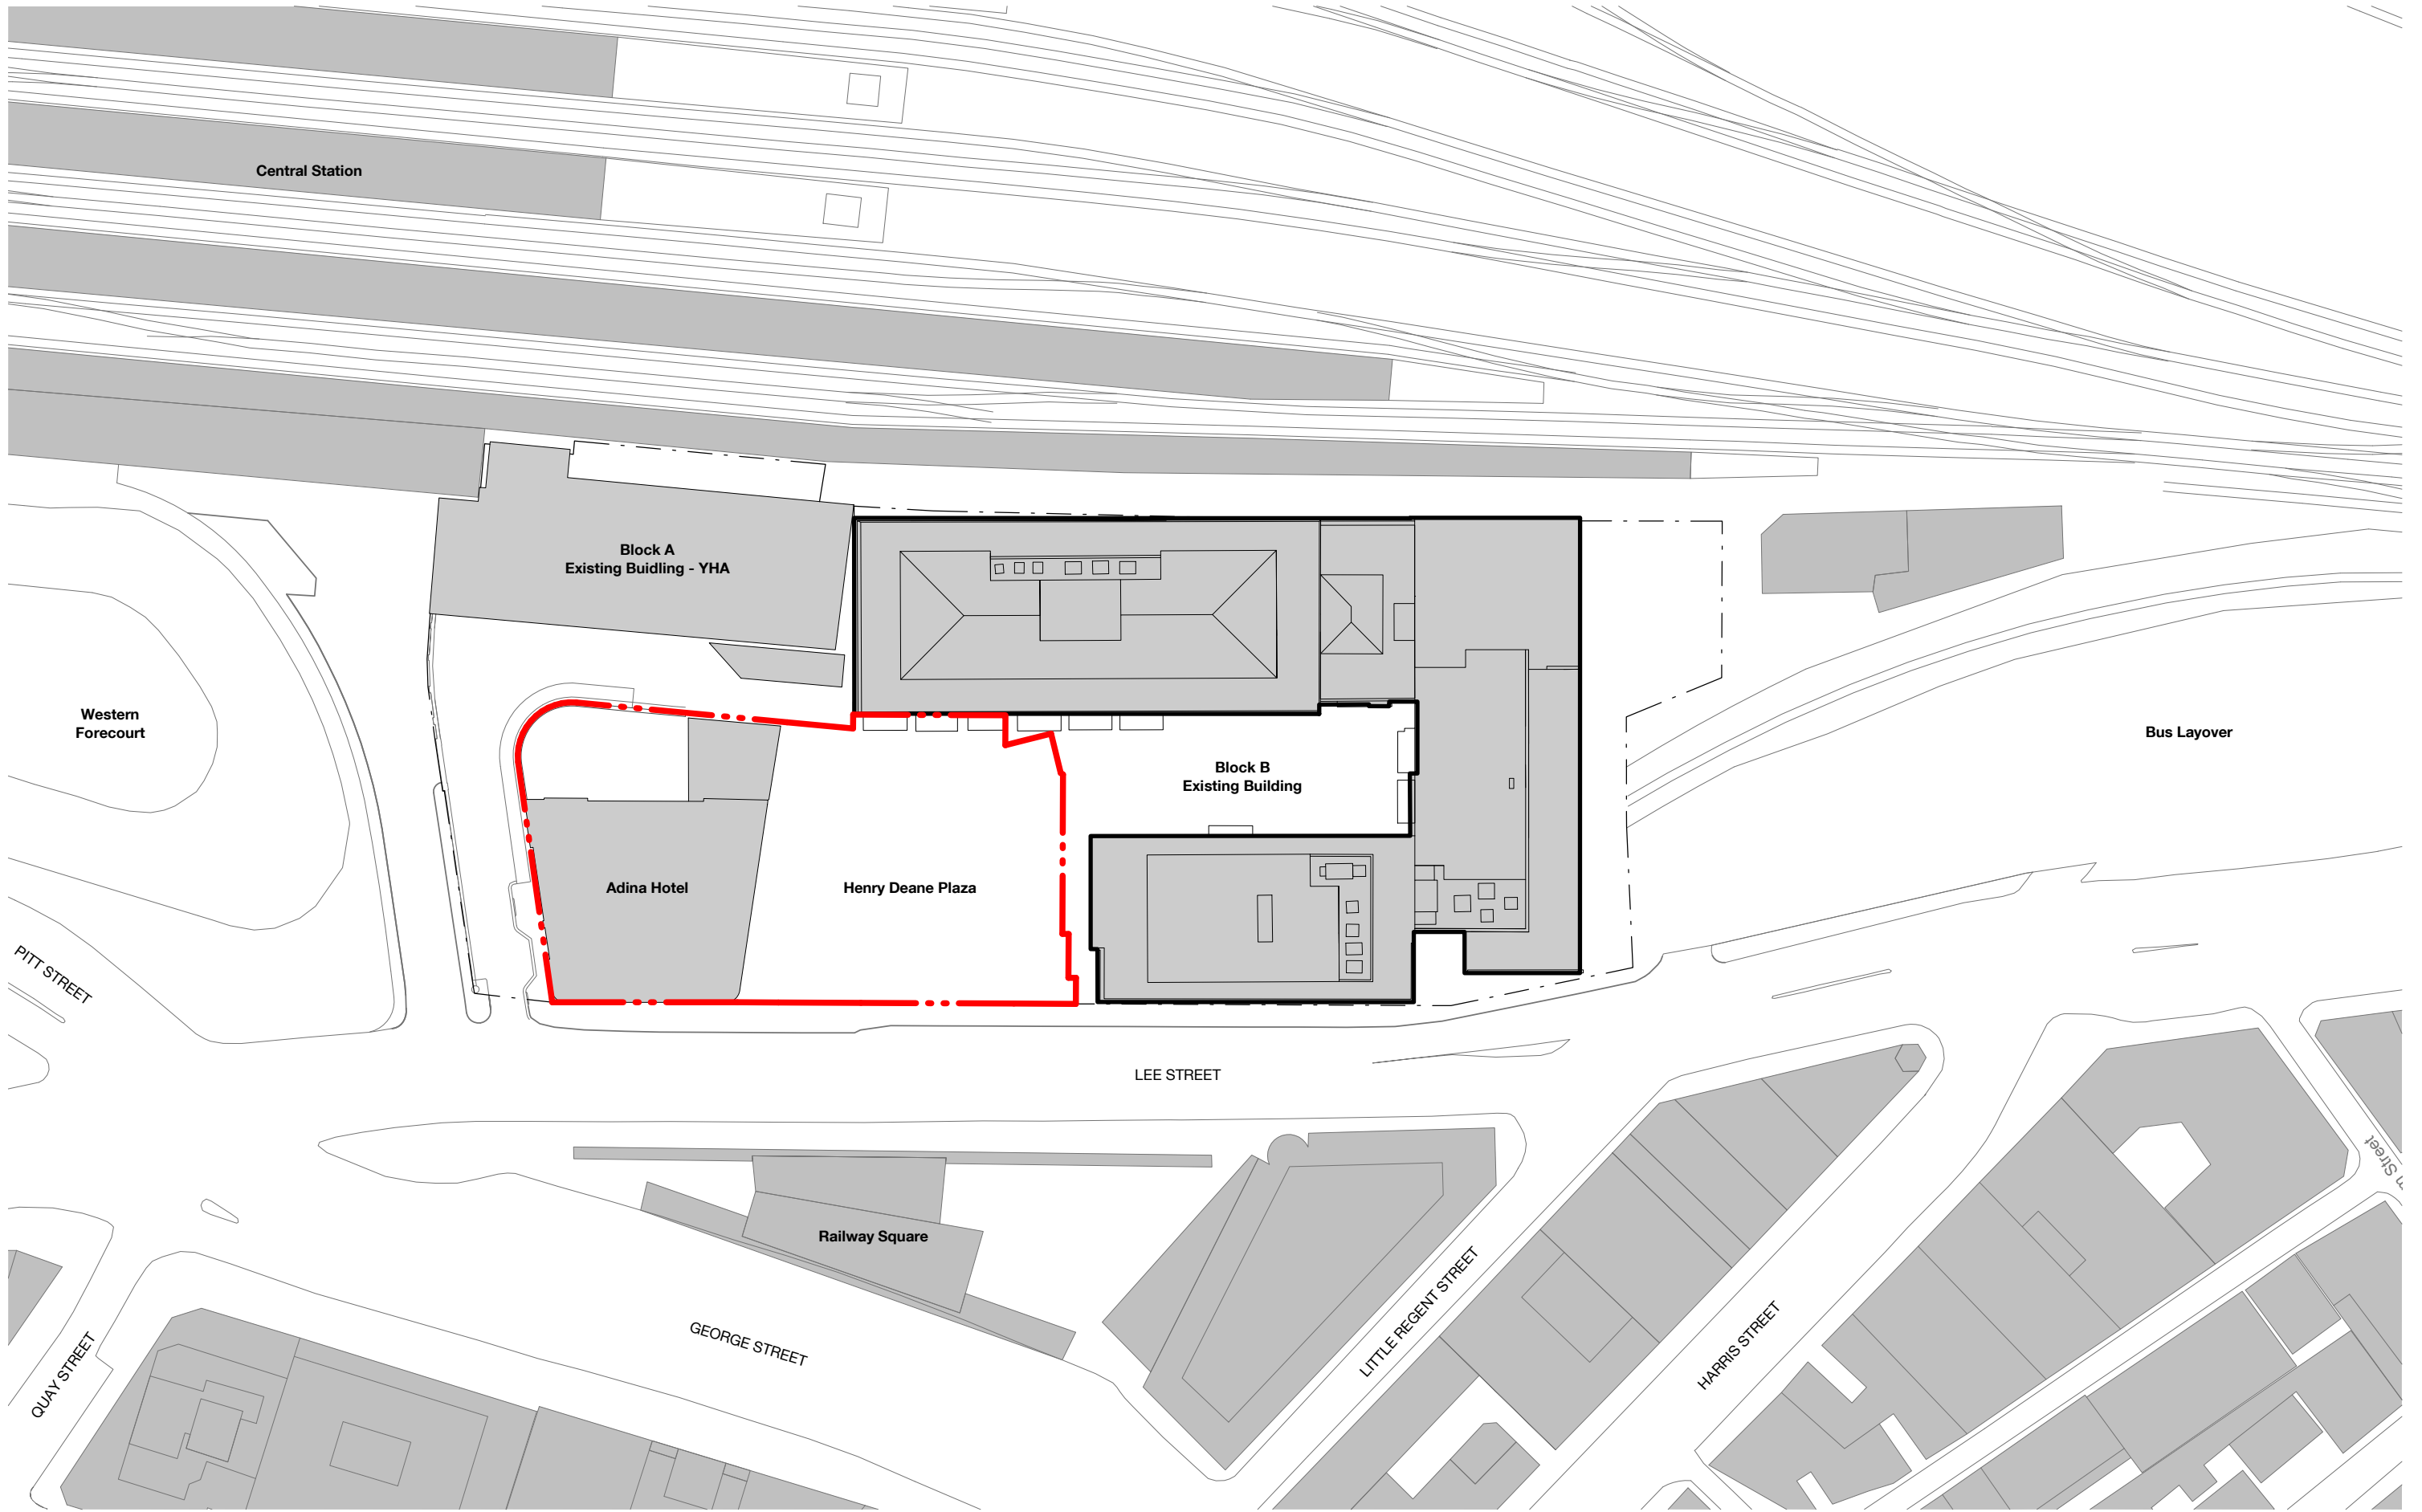


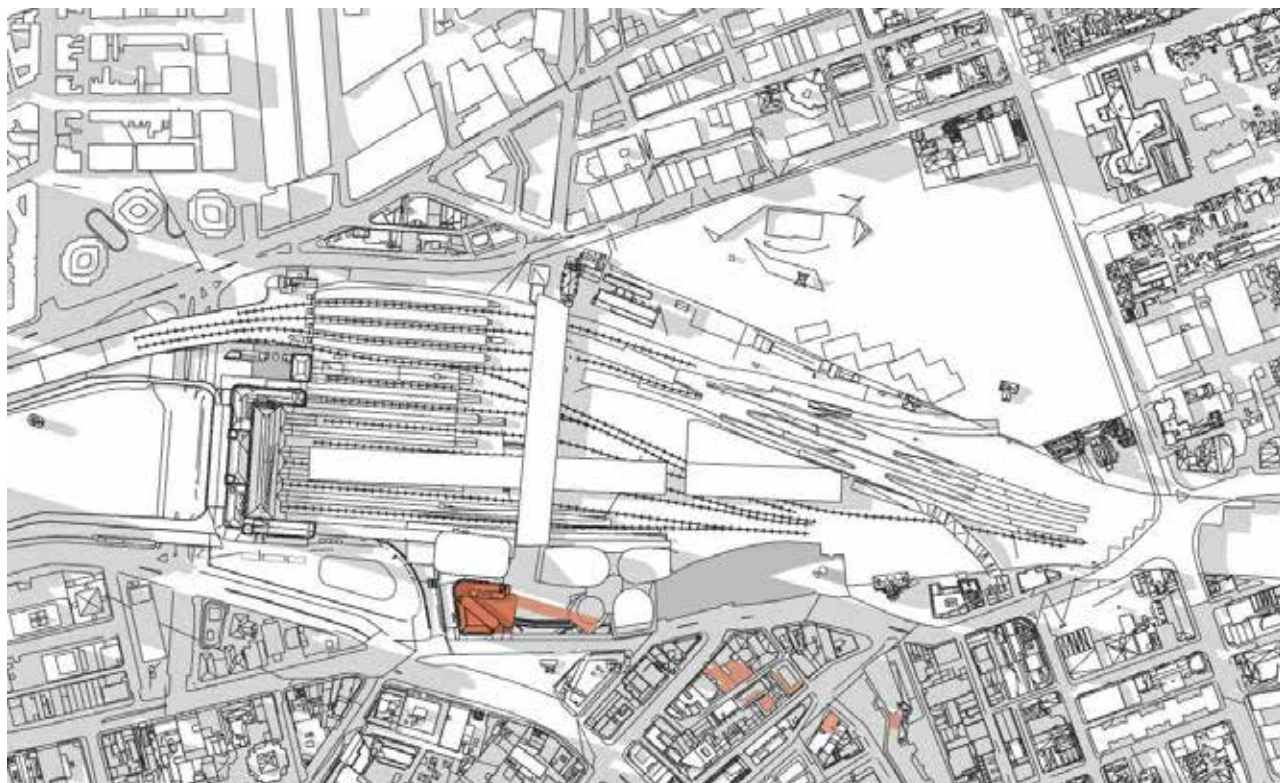


1 June 21st 9am

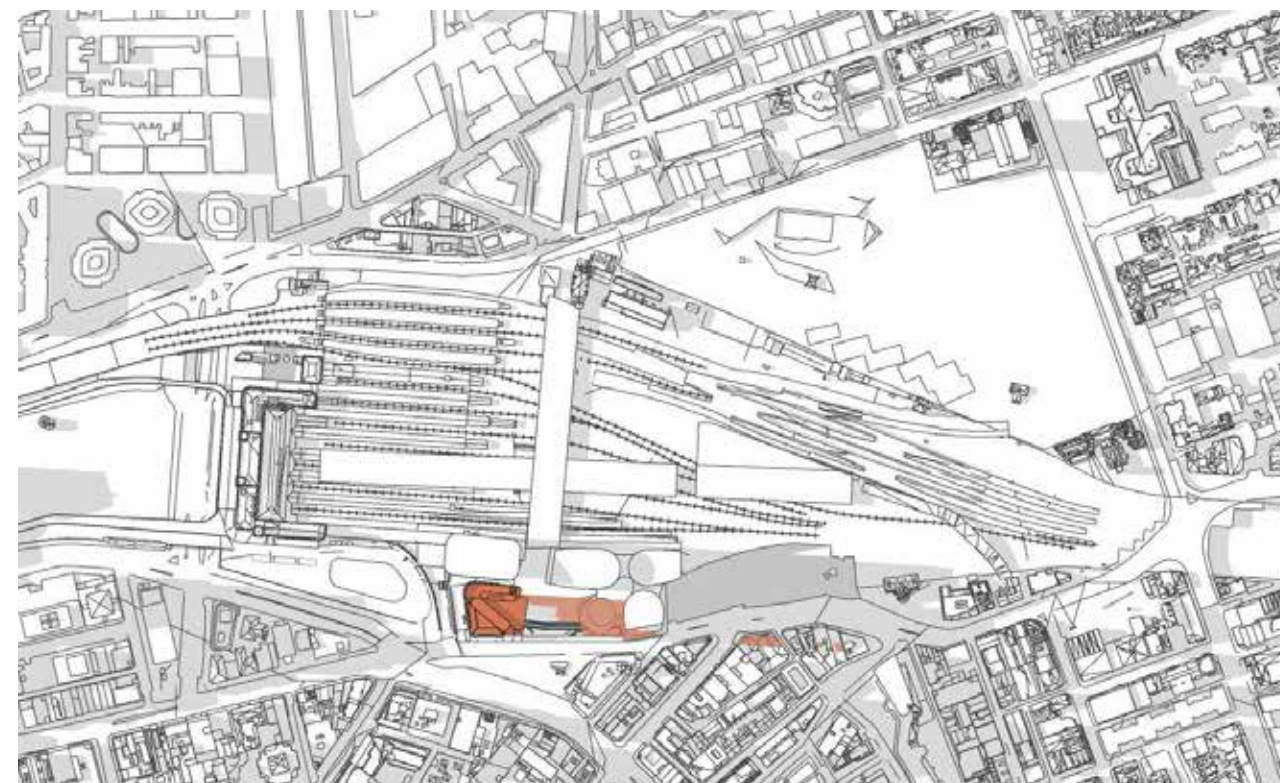

2 June 21st 10am

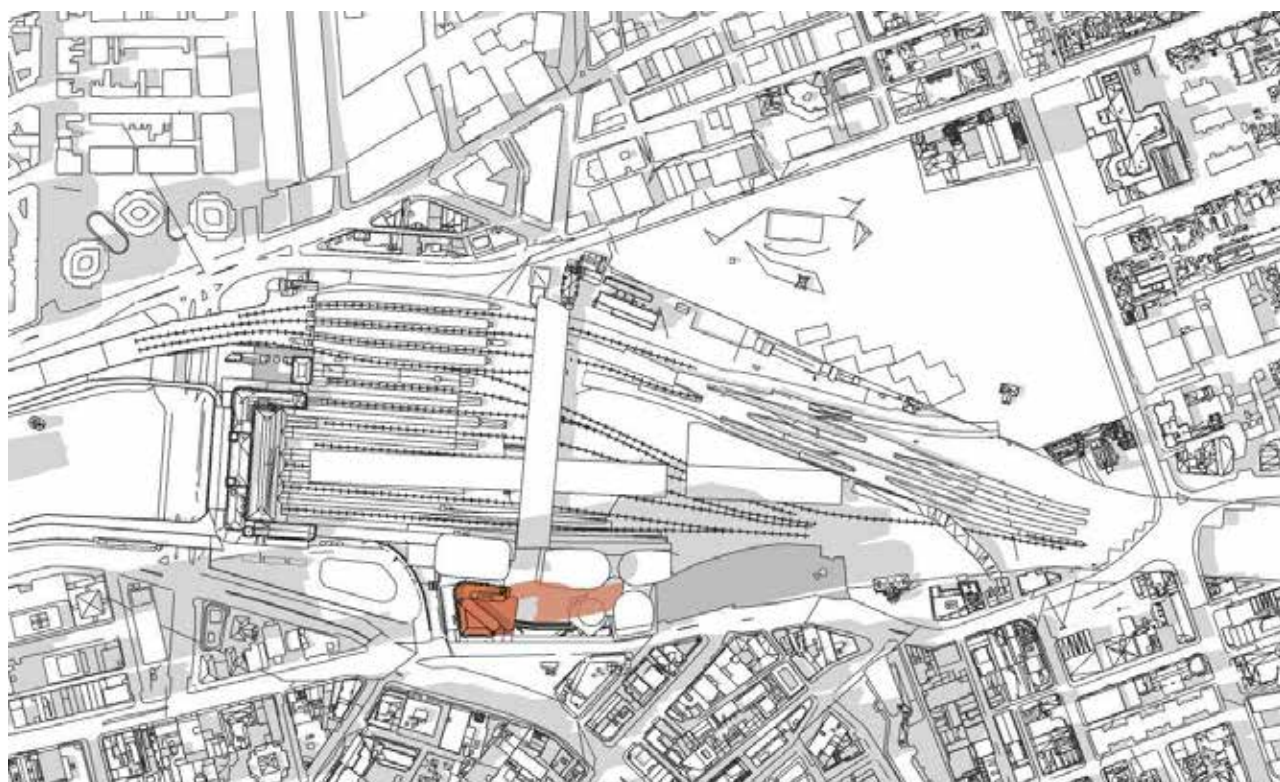

3 June 21st 11am

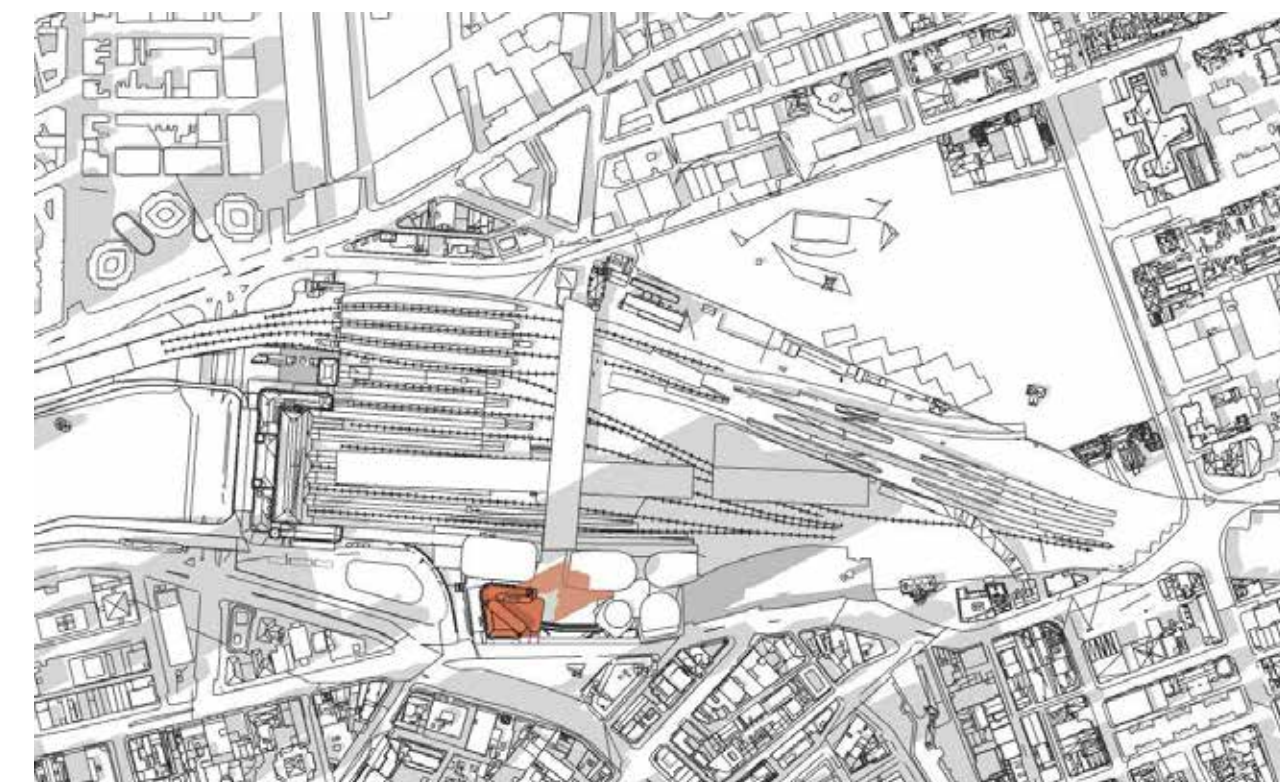

4 June 21st 12pm

NOT FOR CONSTRUCTION





1 June 21st 1pm




2 June 21st 2pm




3 June 21st 3pm

NOT FOR CONSTRUCTION

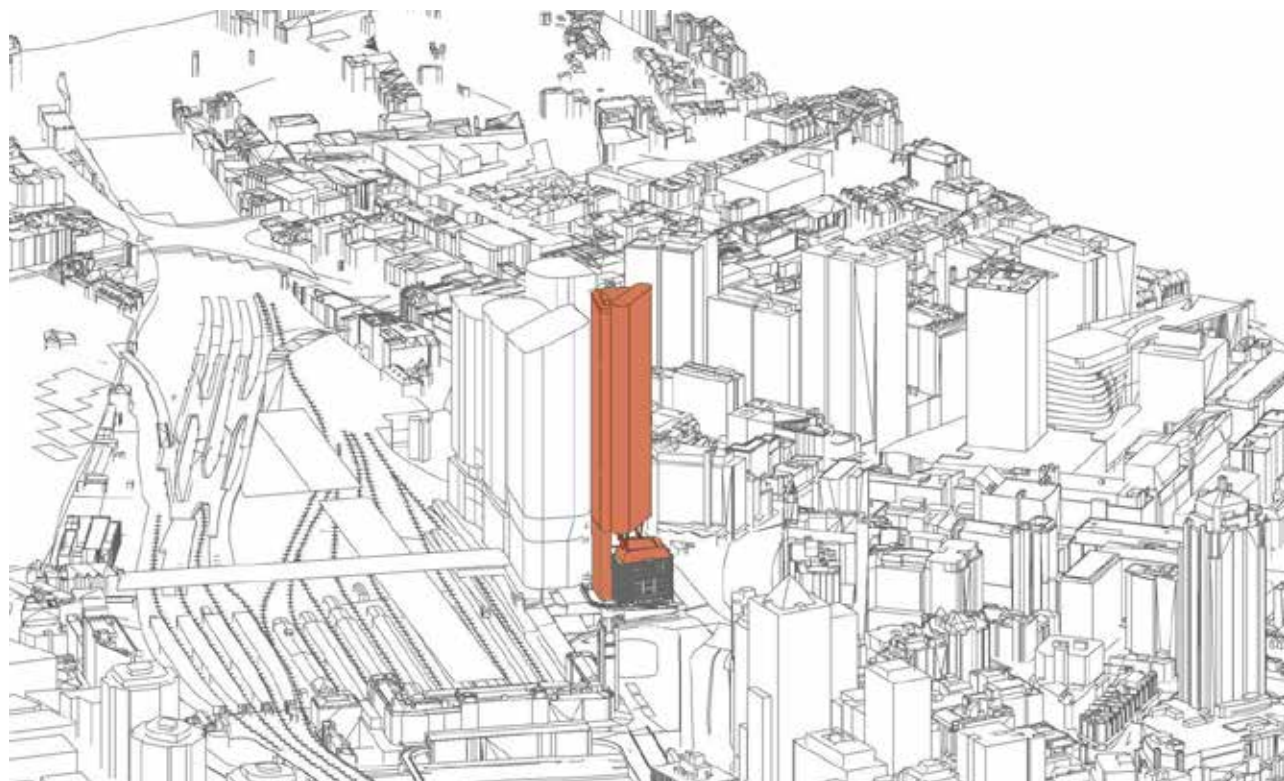


1 June 21st 9am

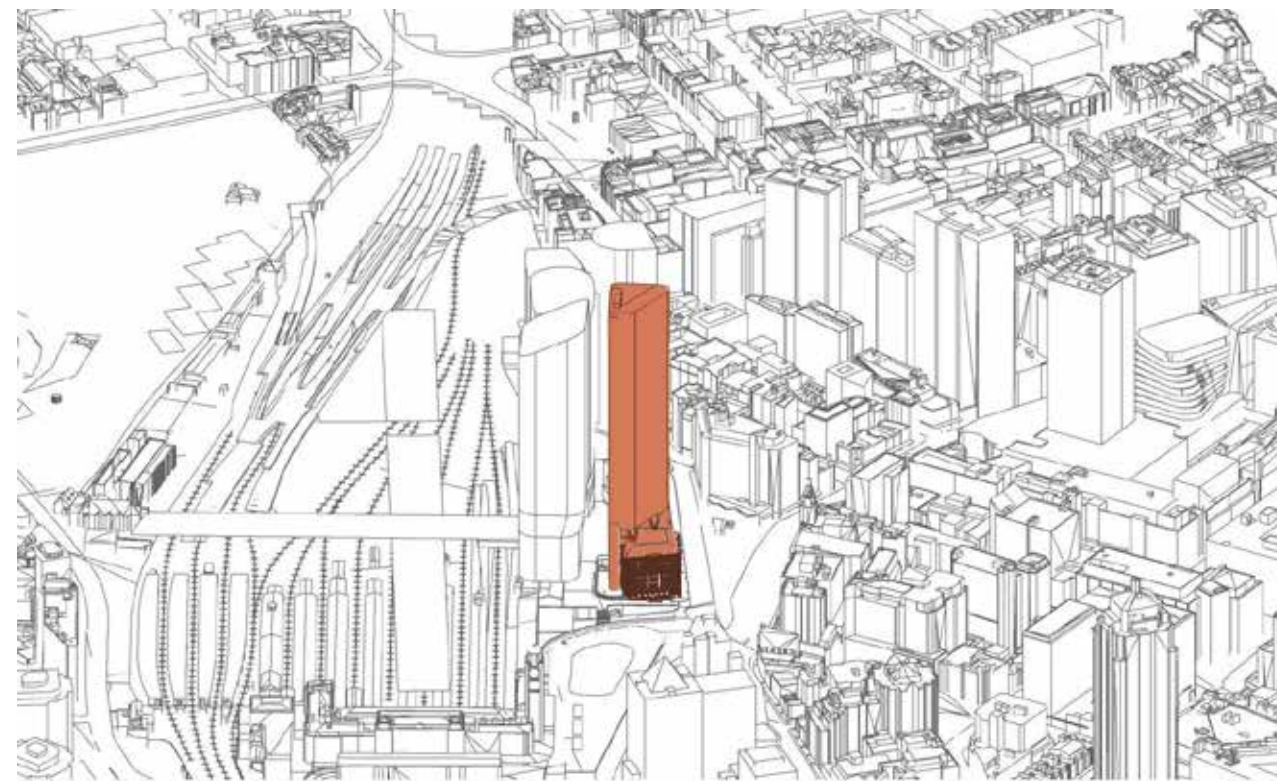

2 June 21st 10am






3 June 21st 11am

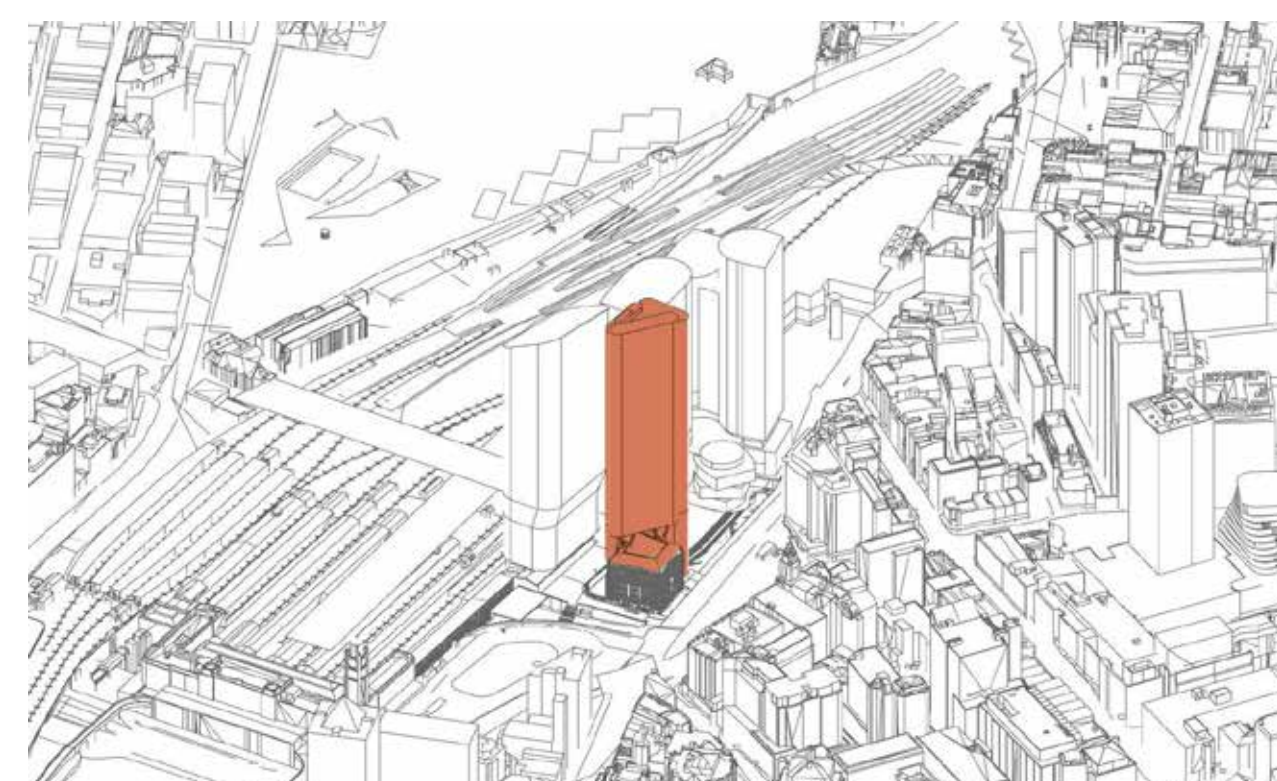



4 June 21st 12pm



NOT FOR CONSTRUCTION

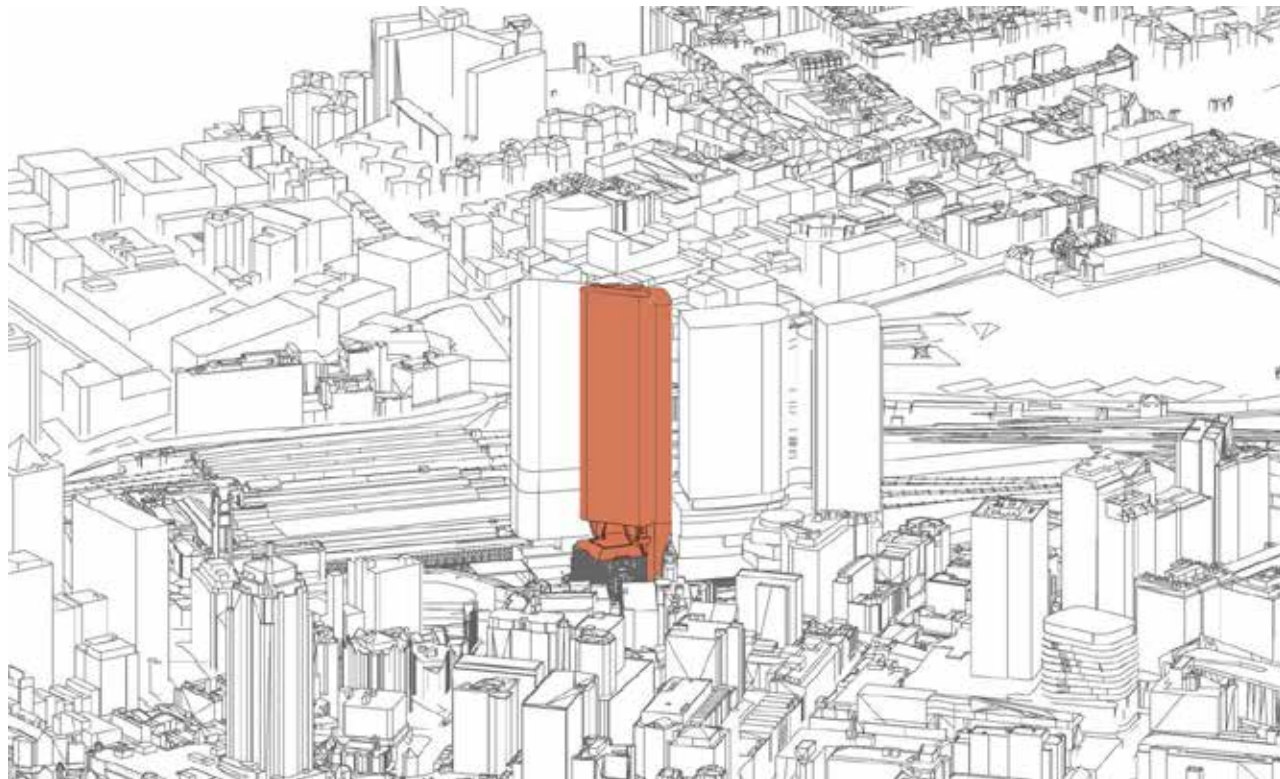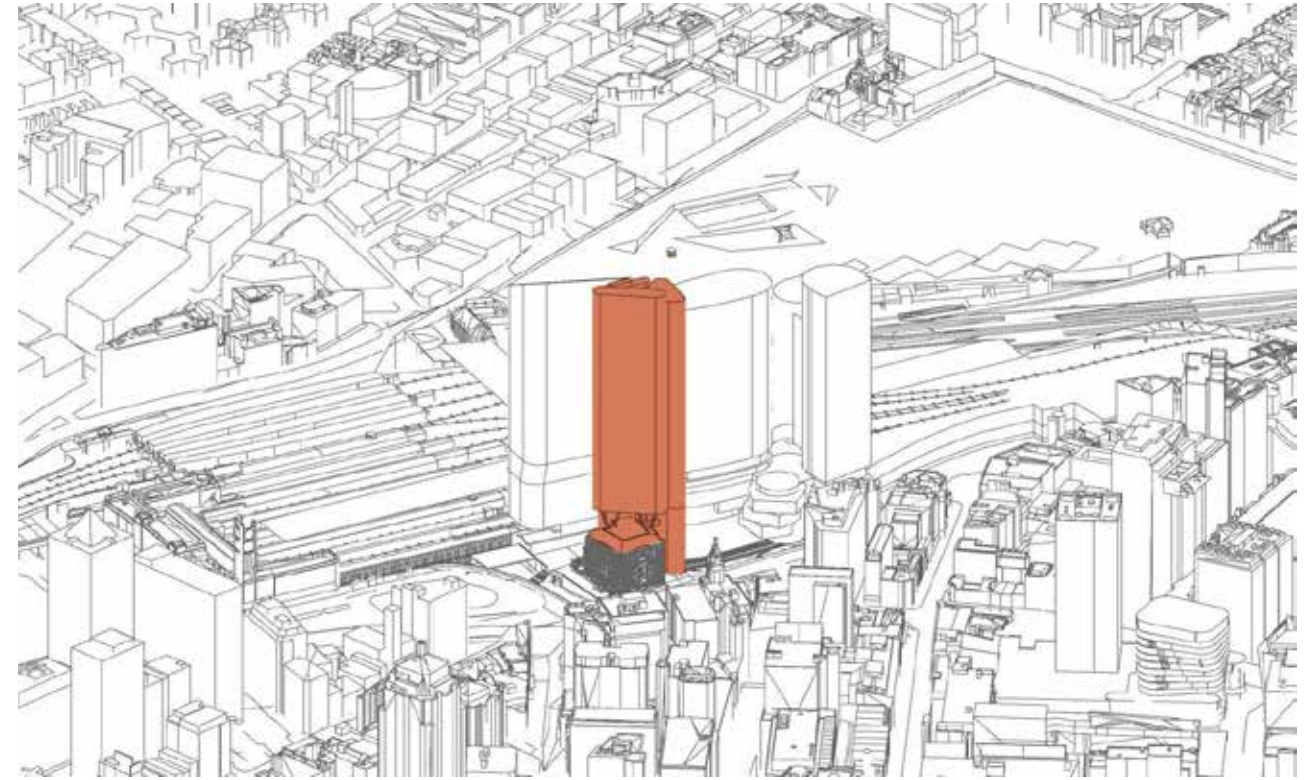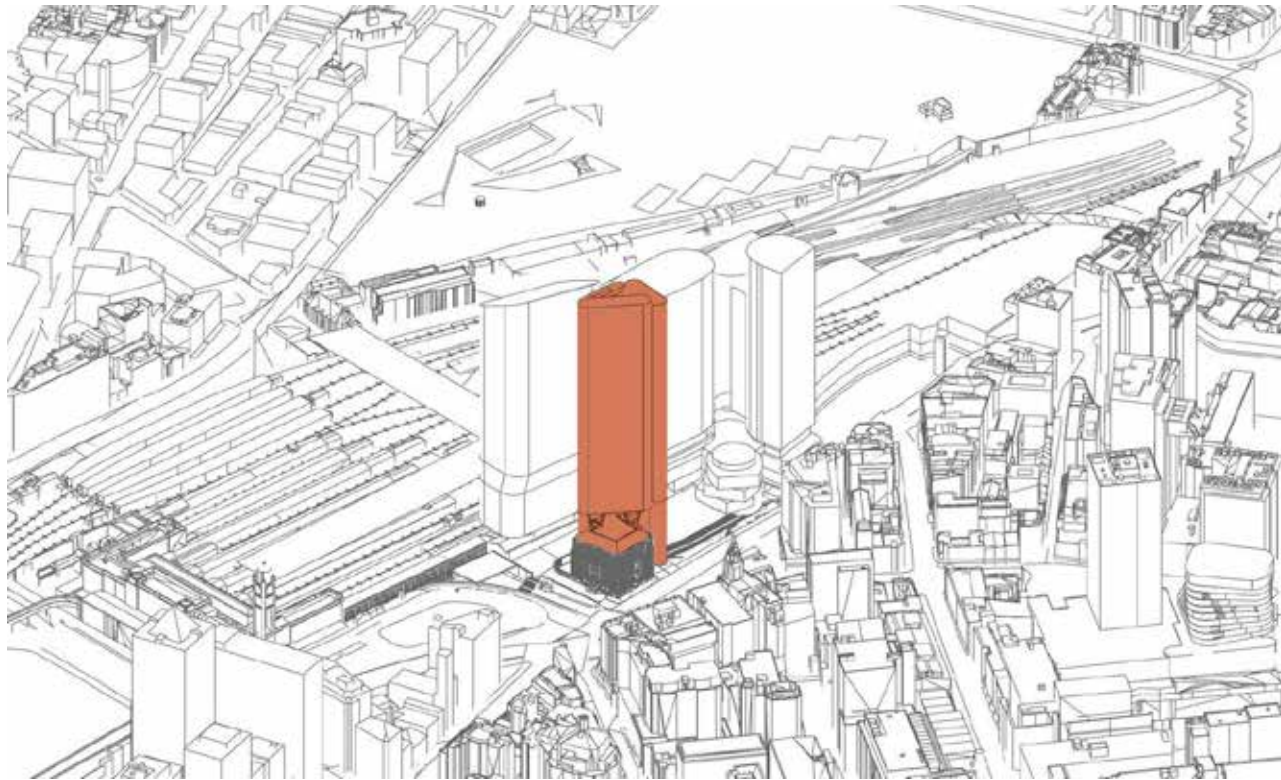



NOT FOR CONSTRUCTION

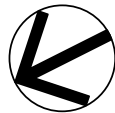


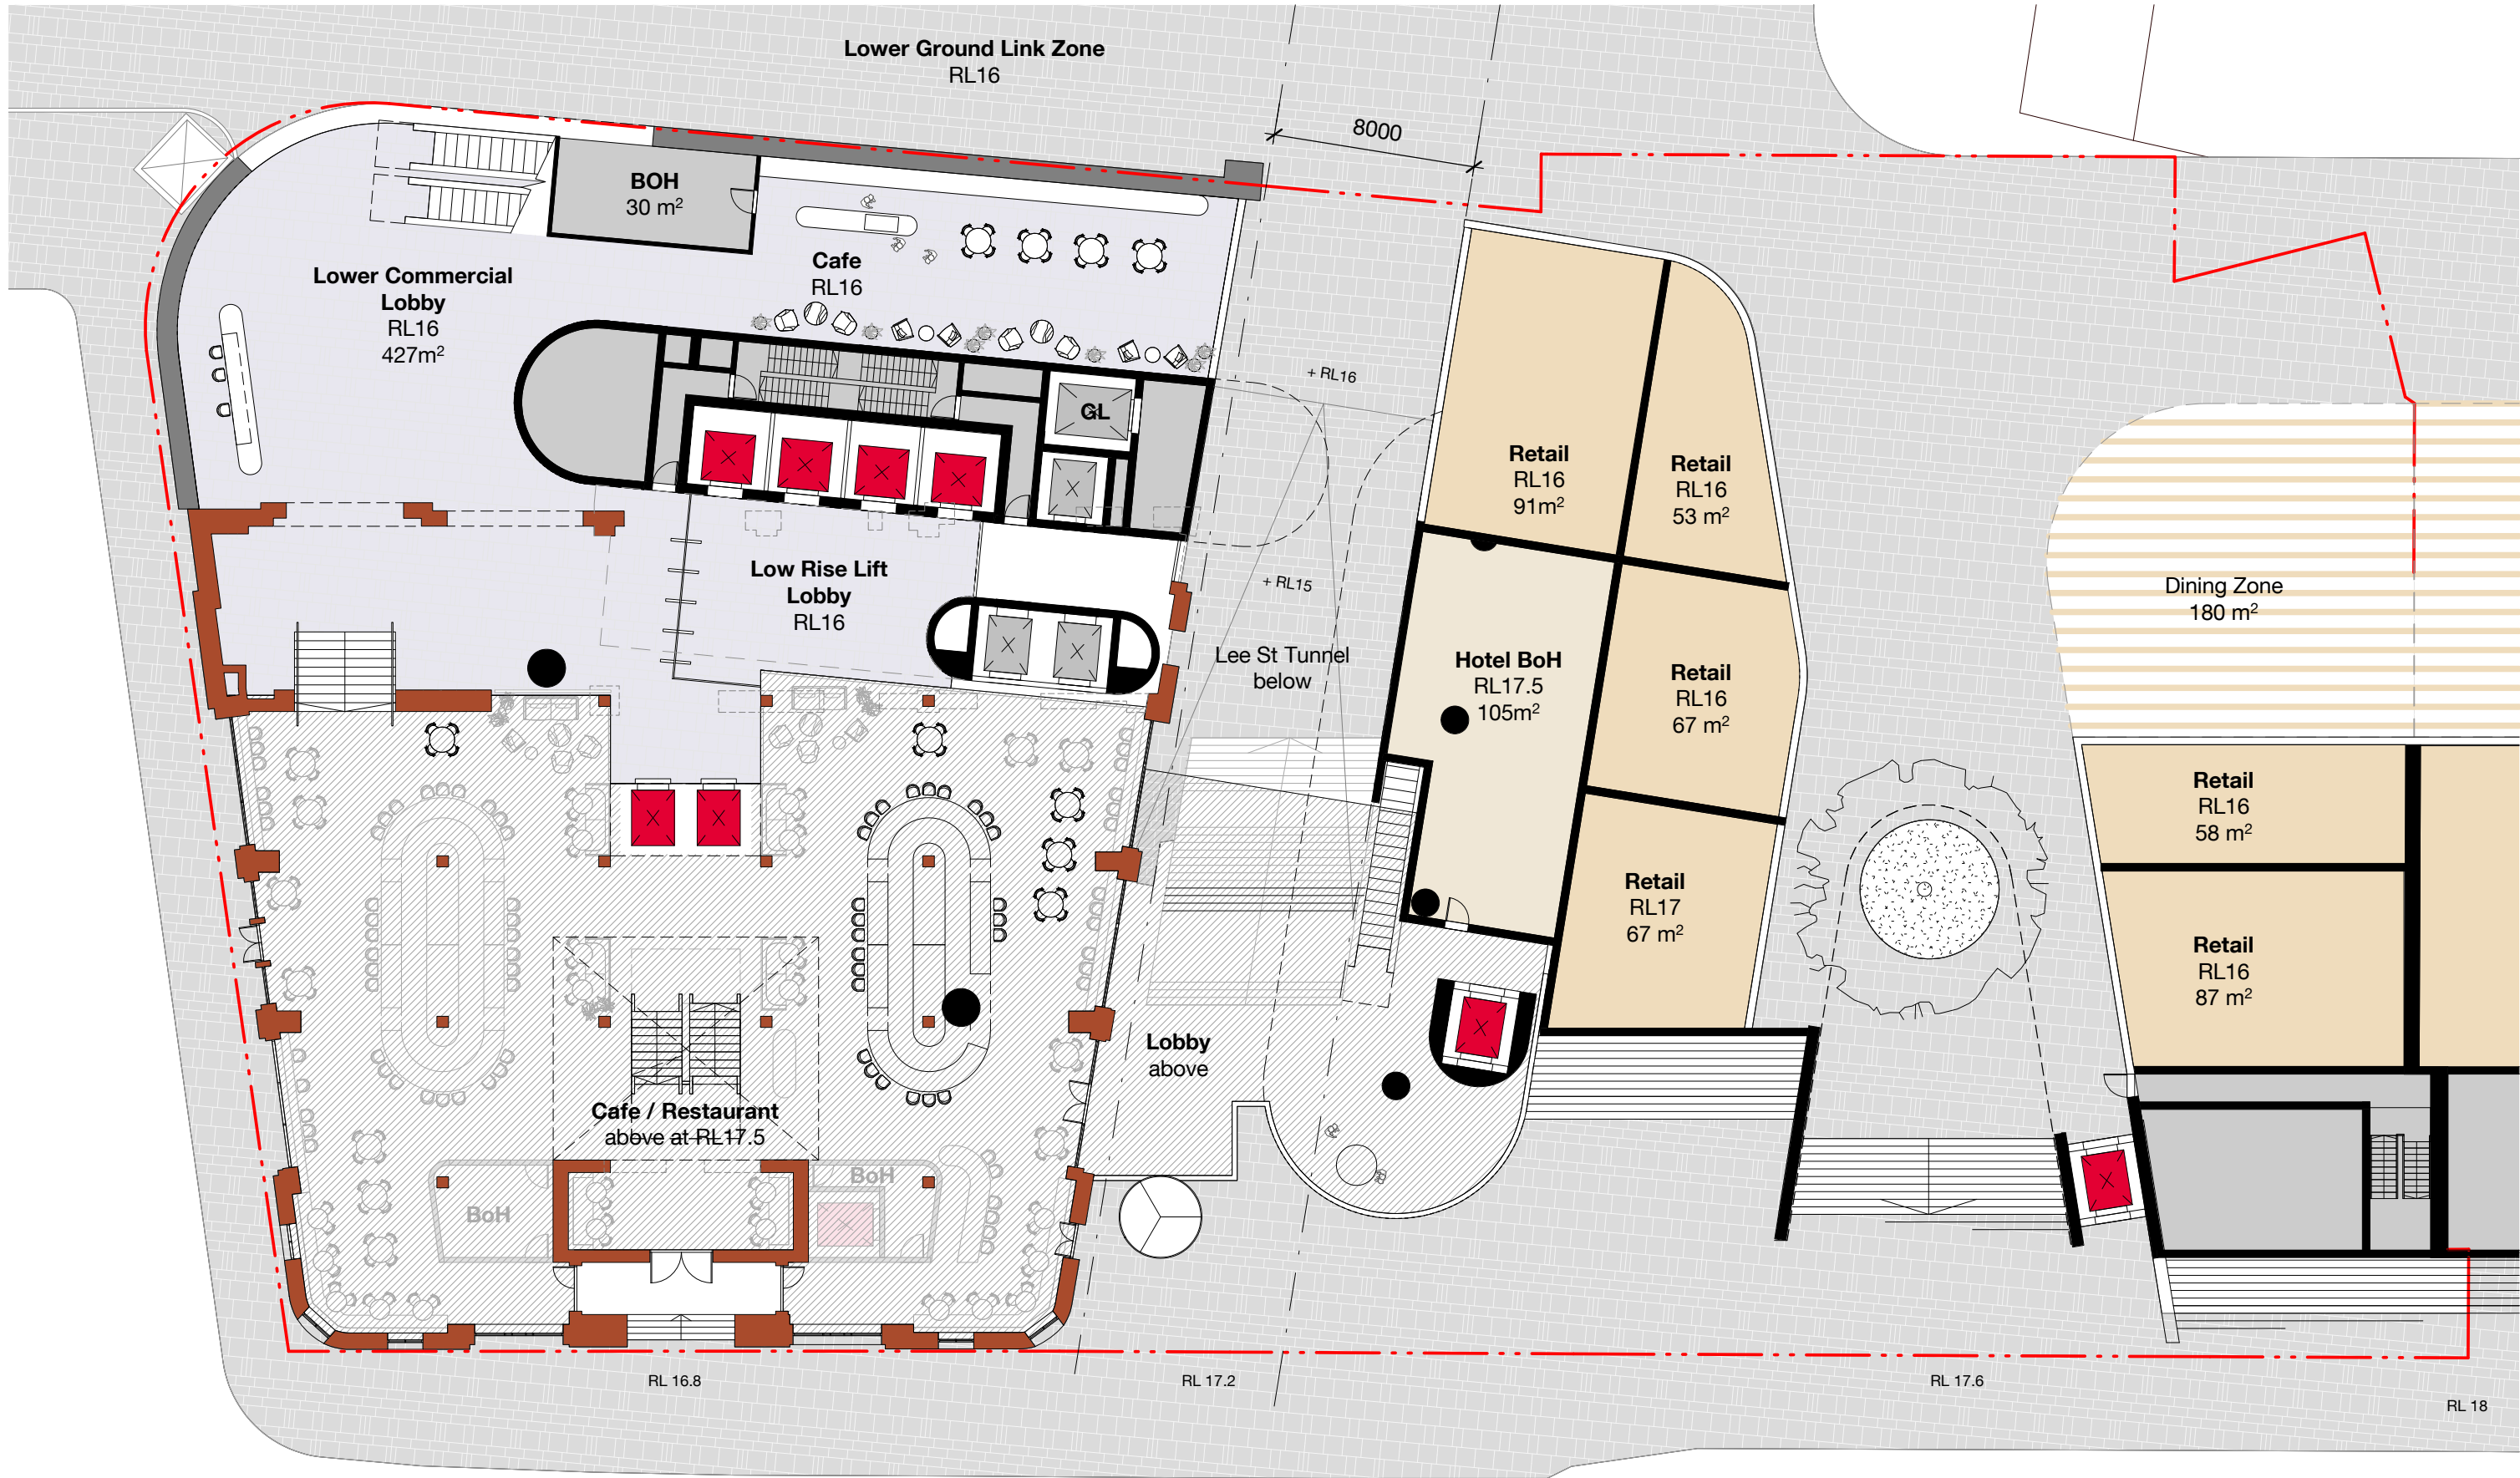


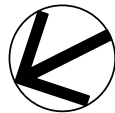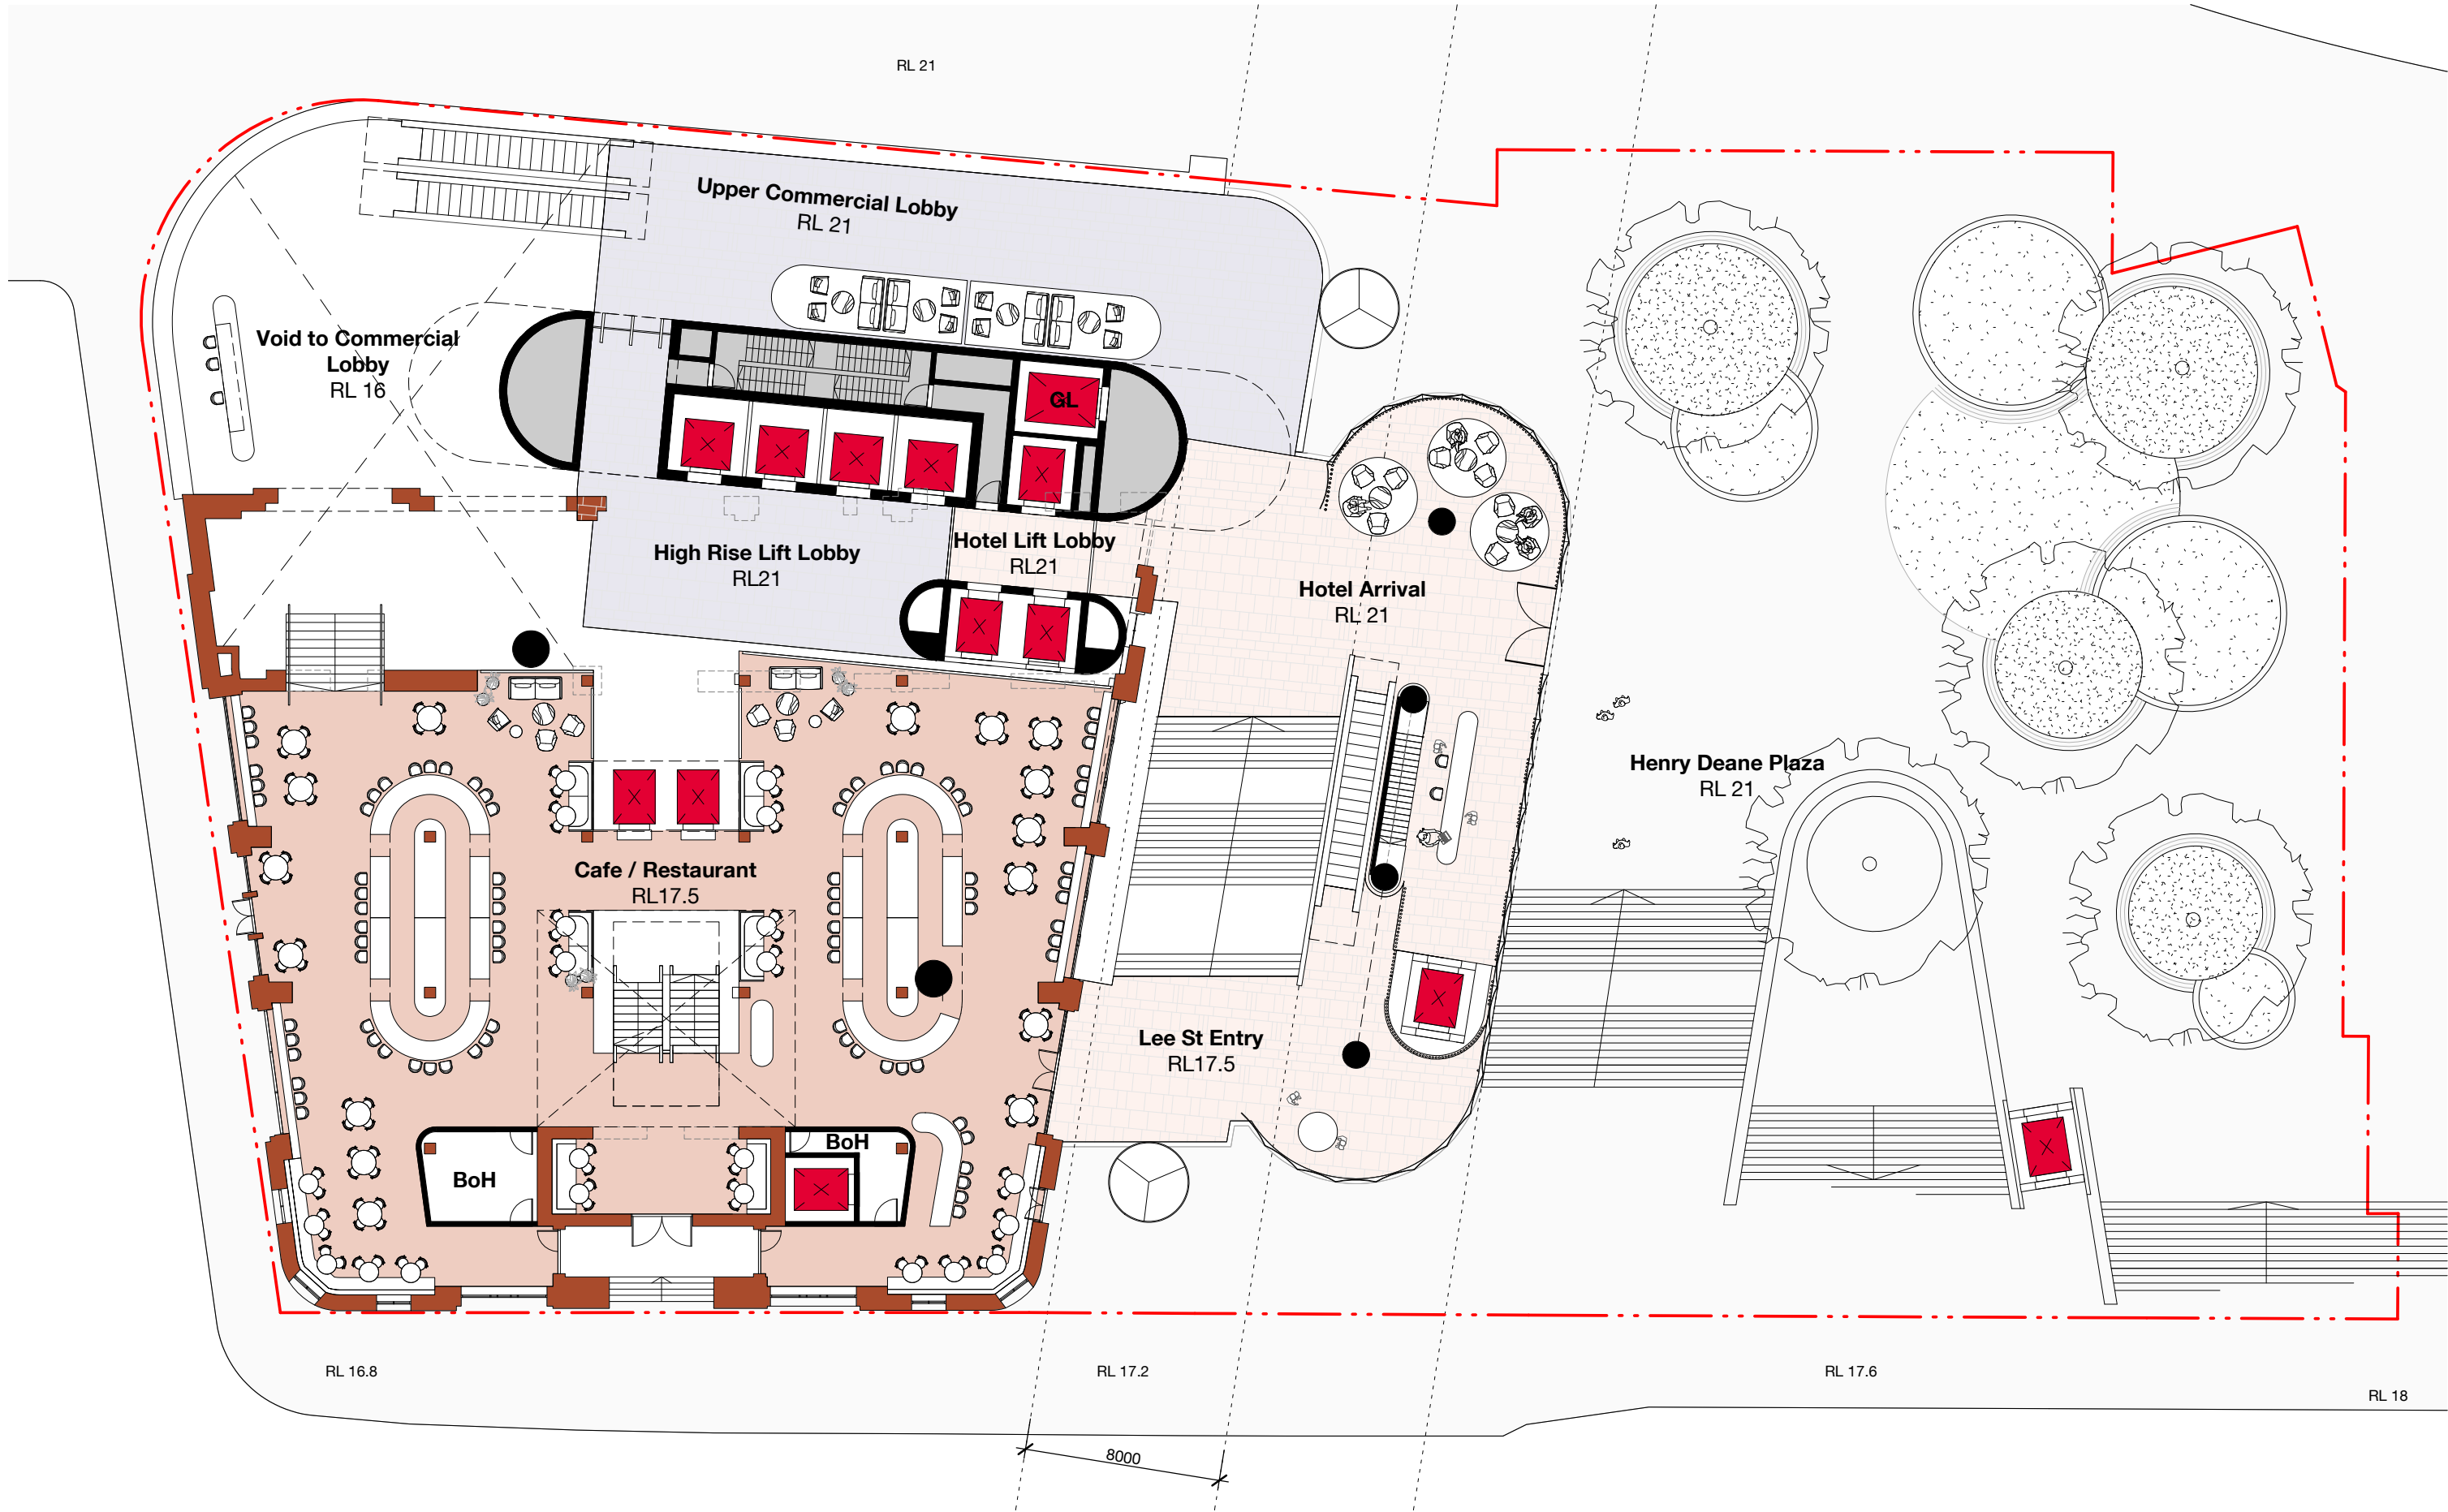


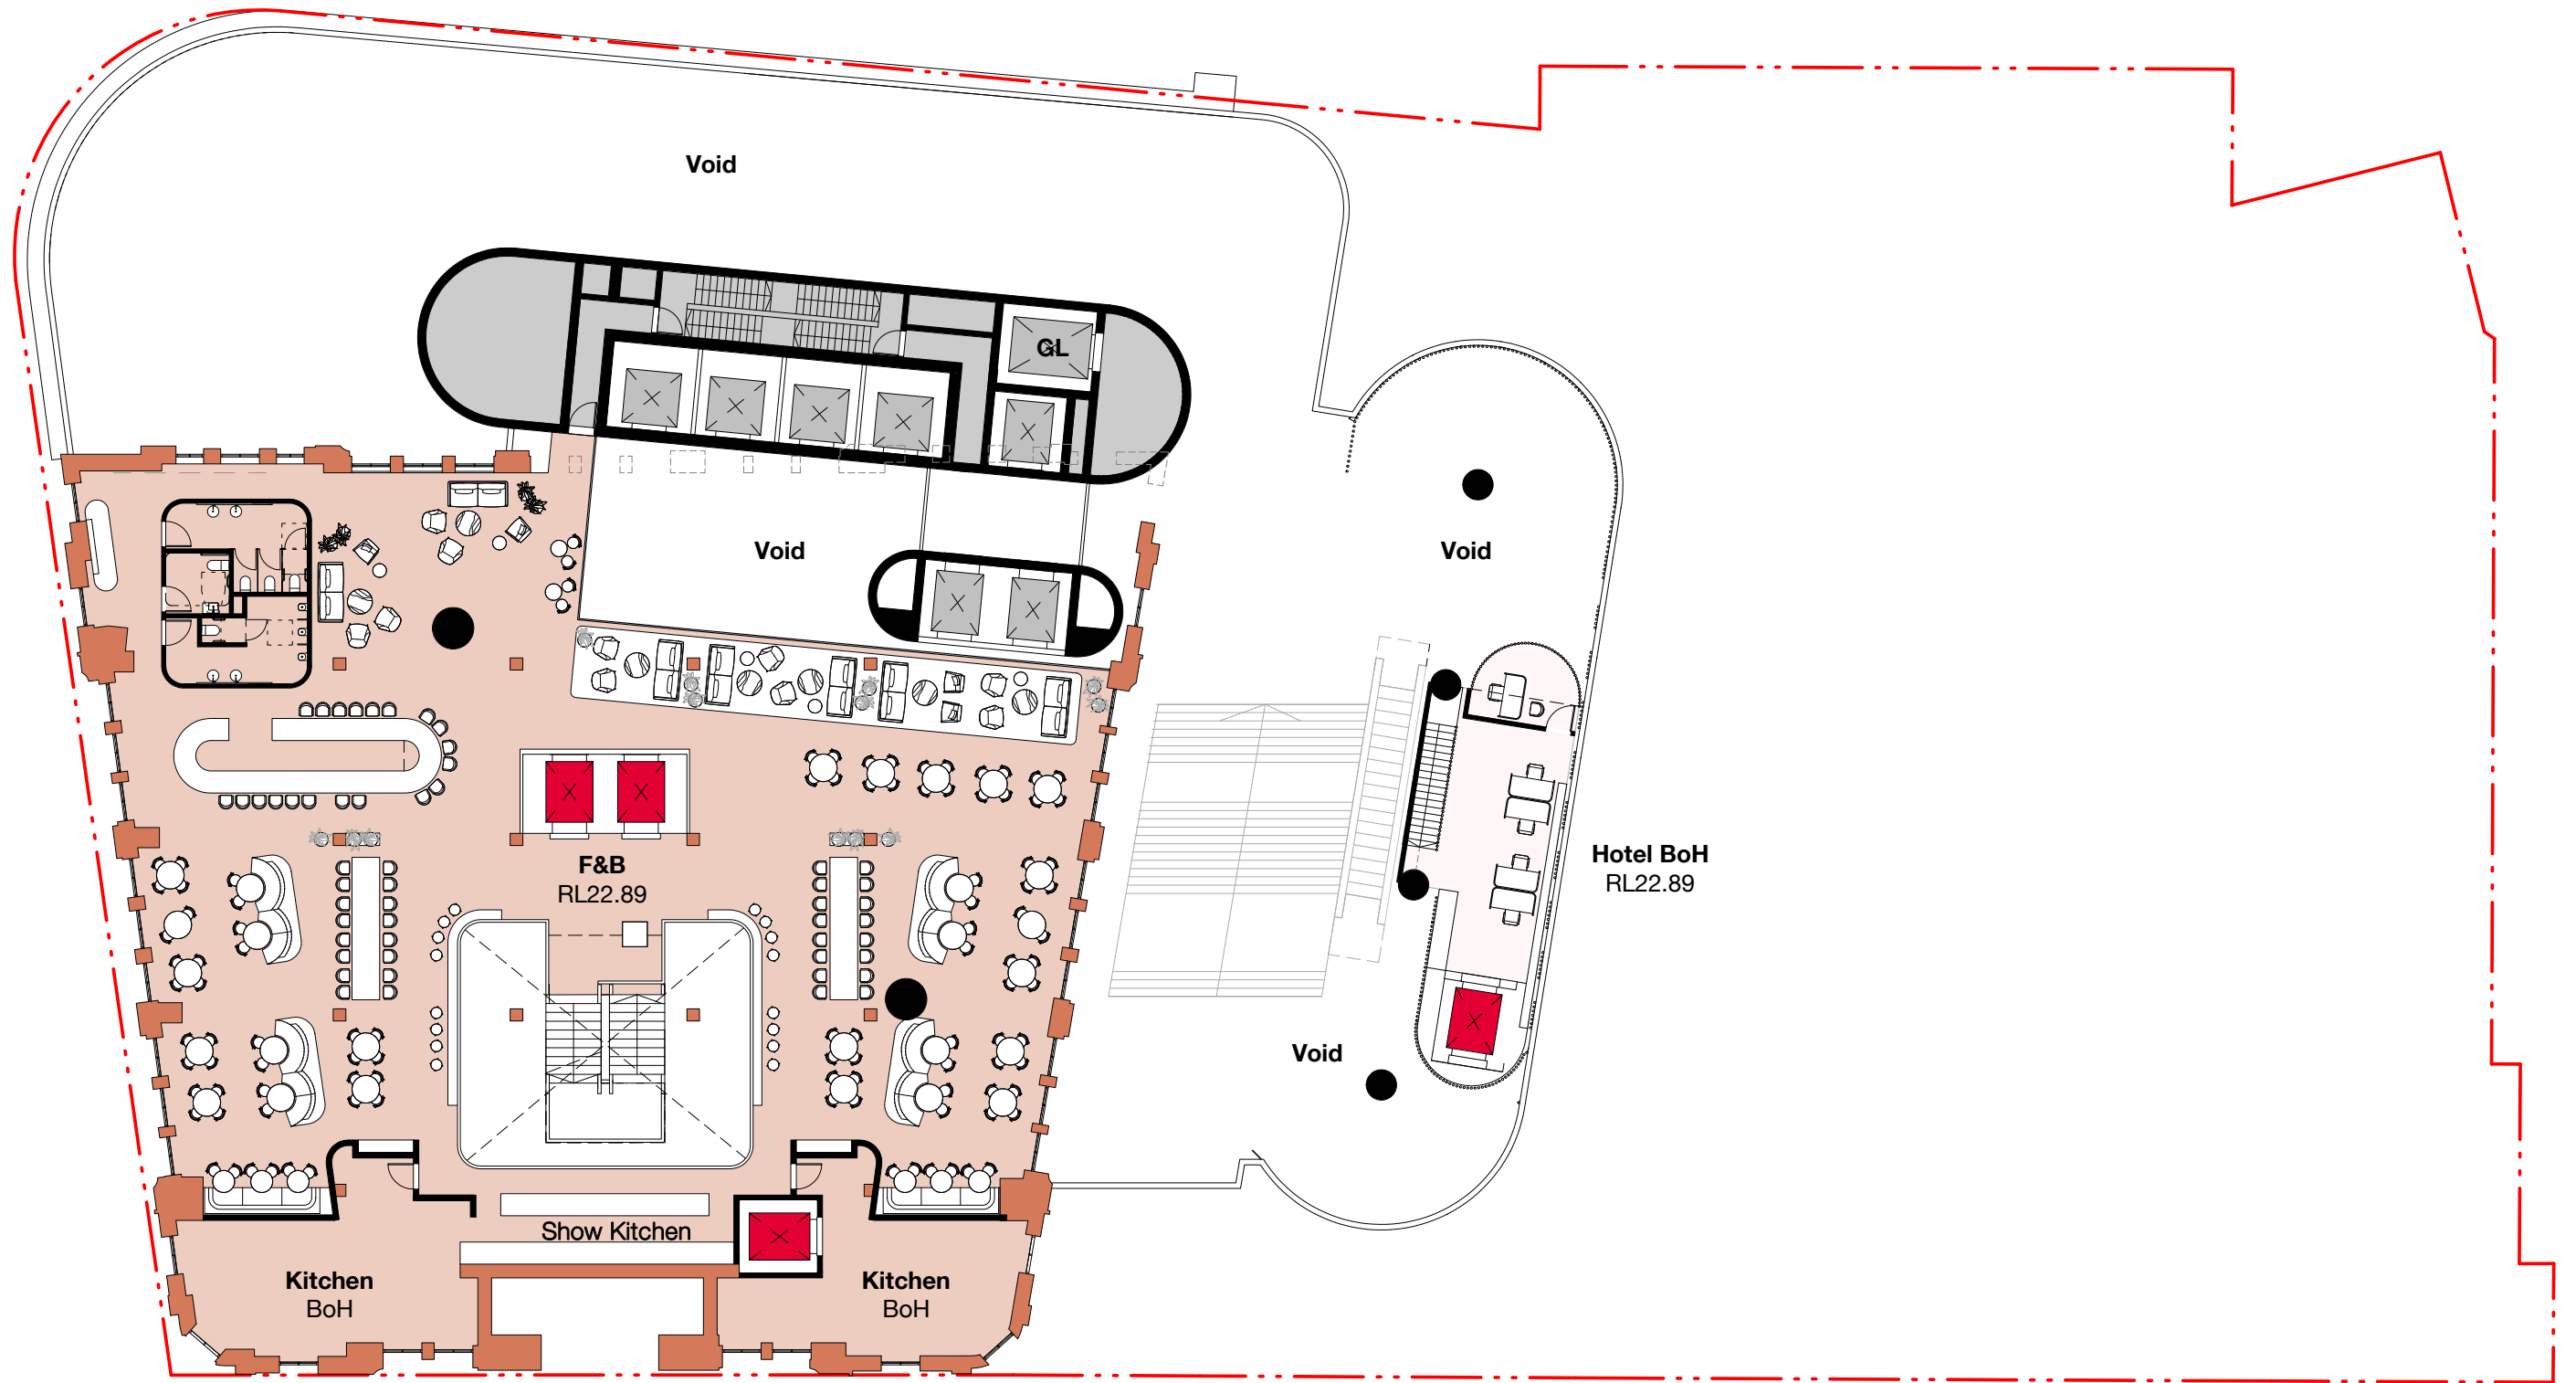


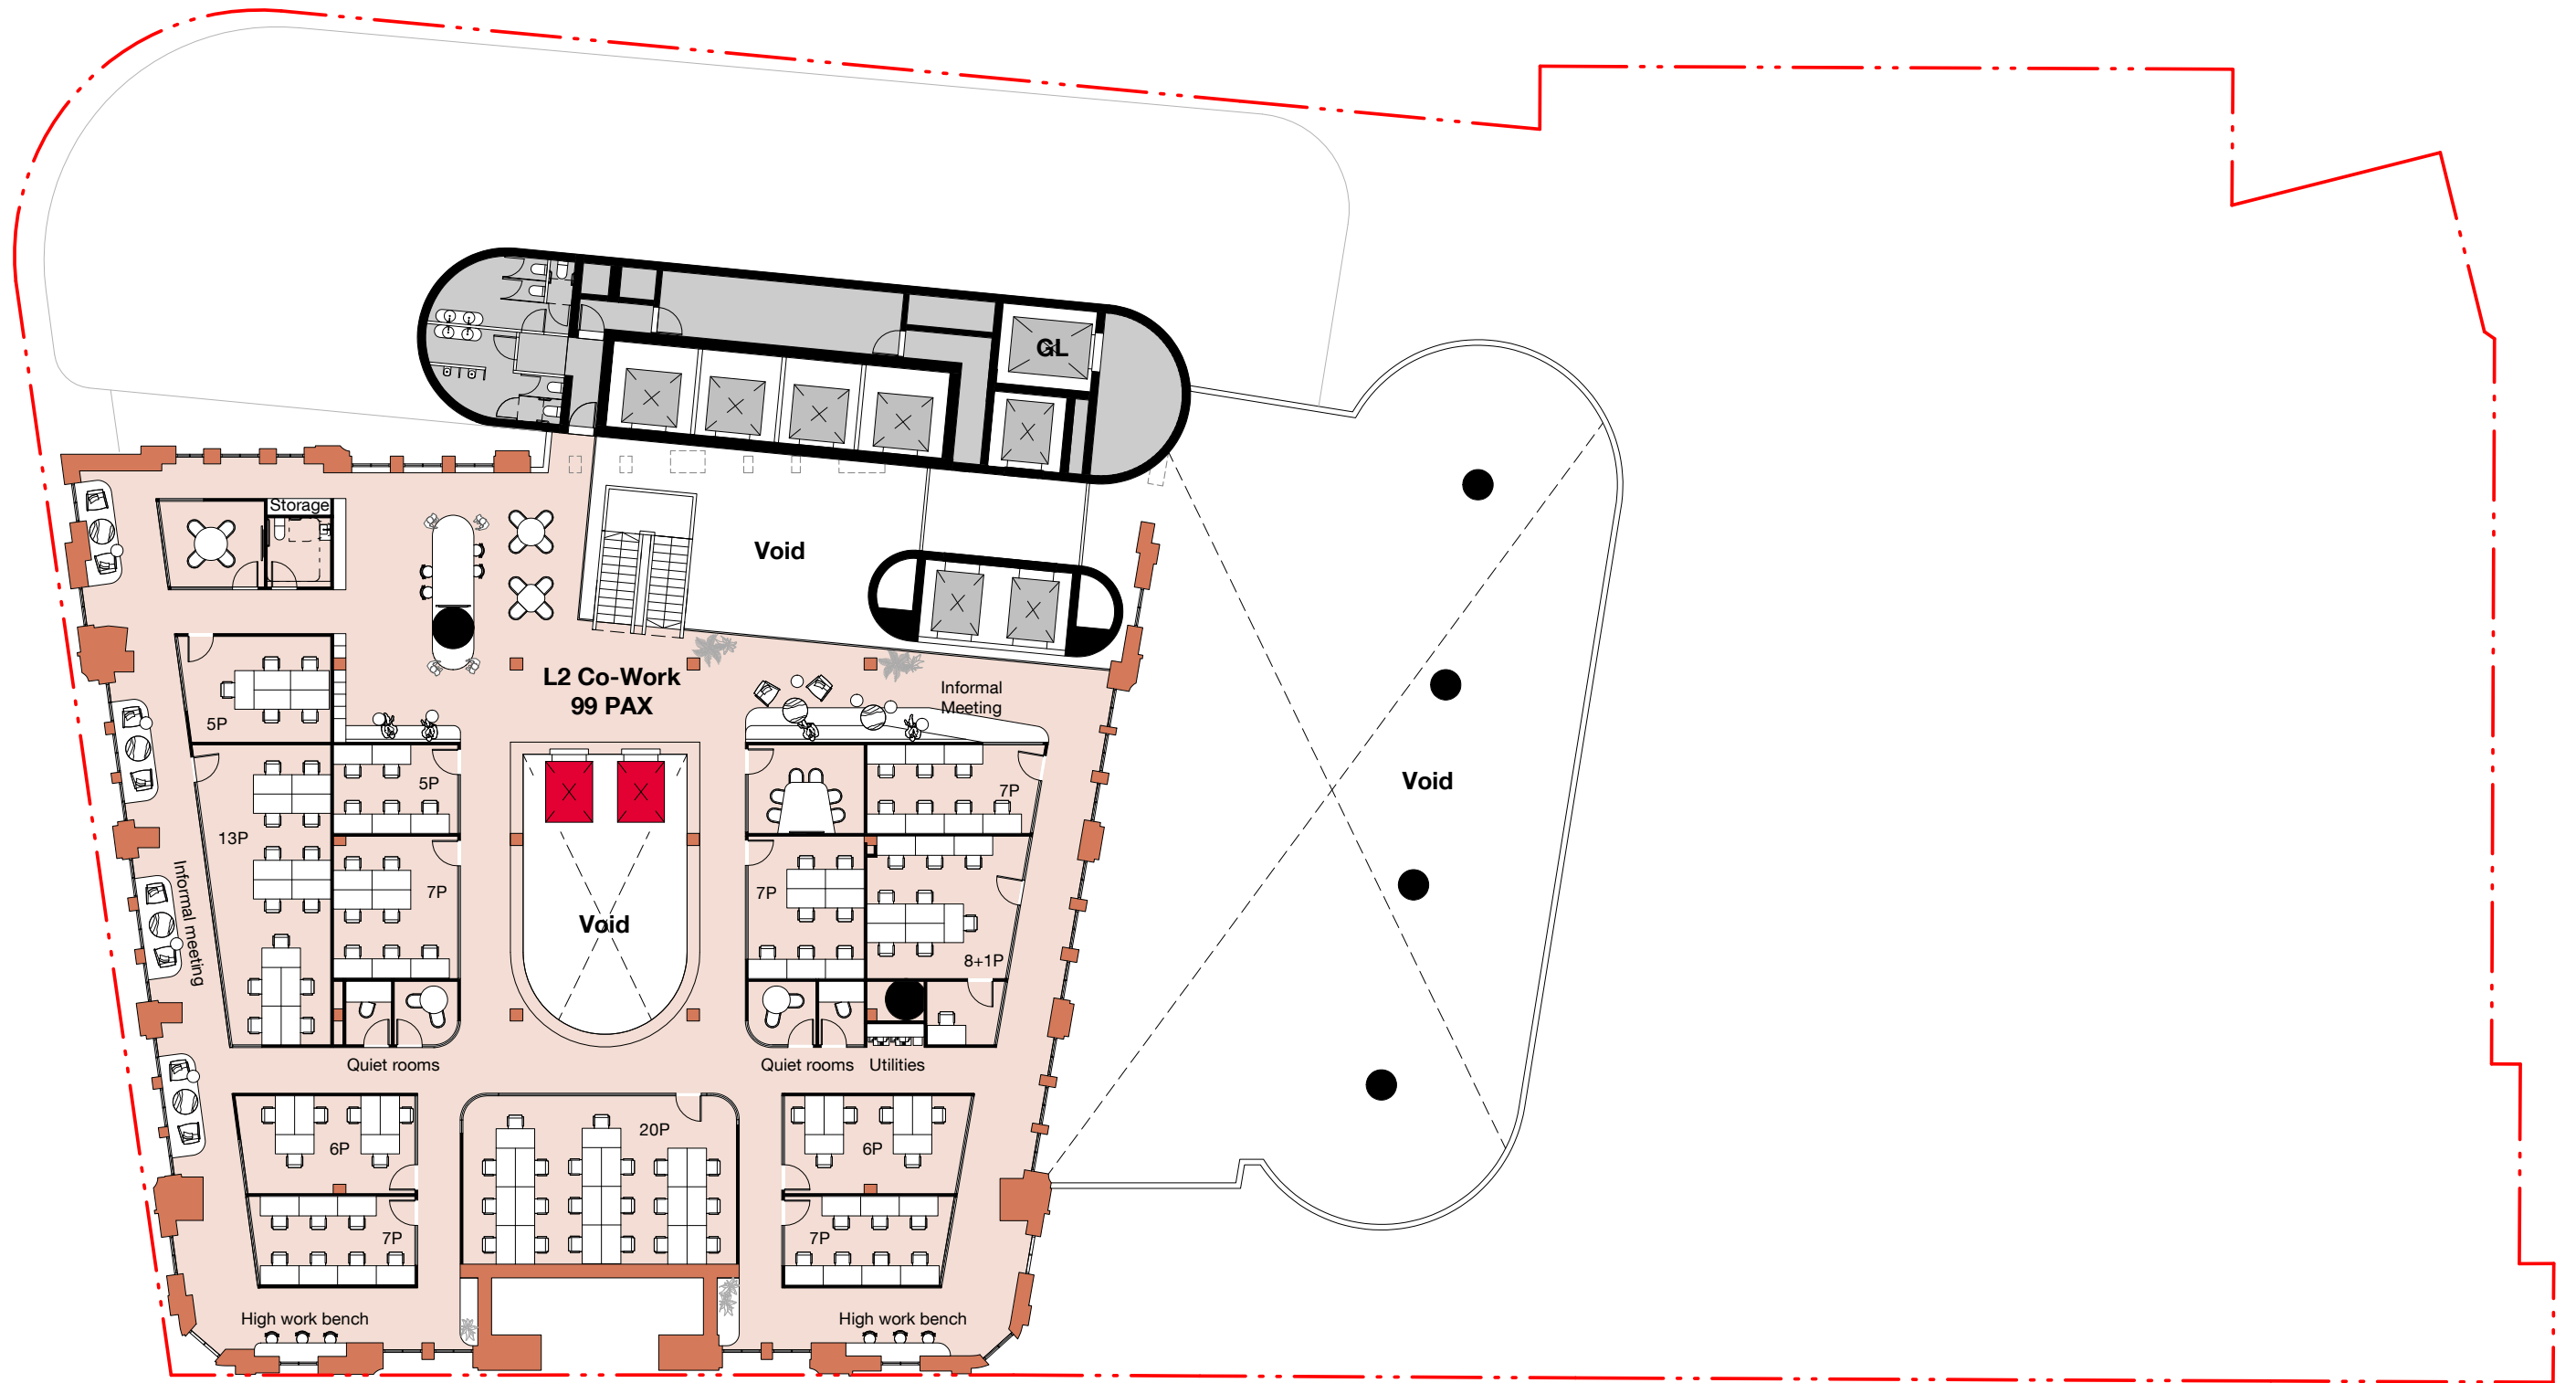


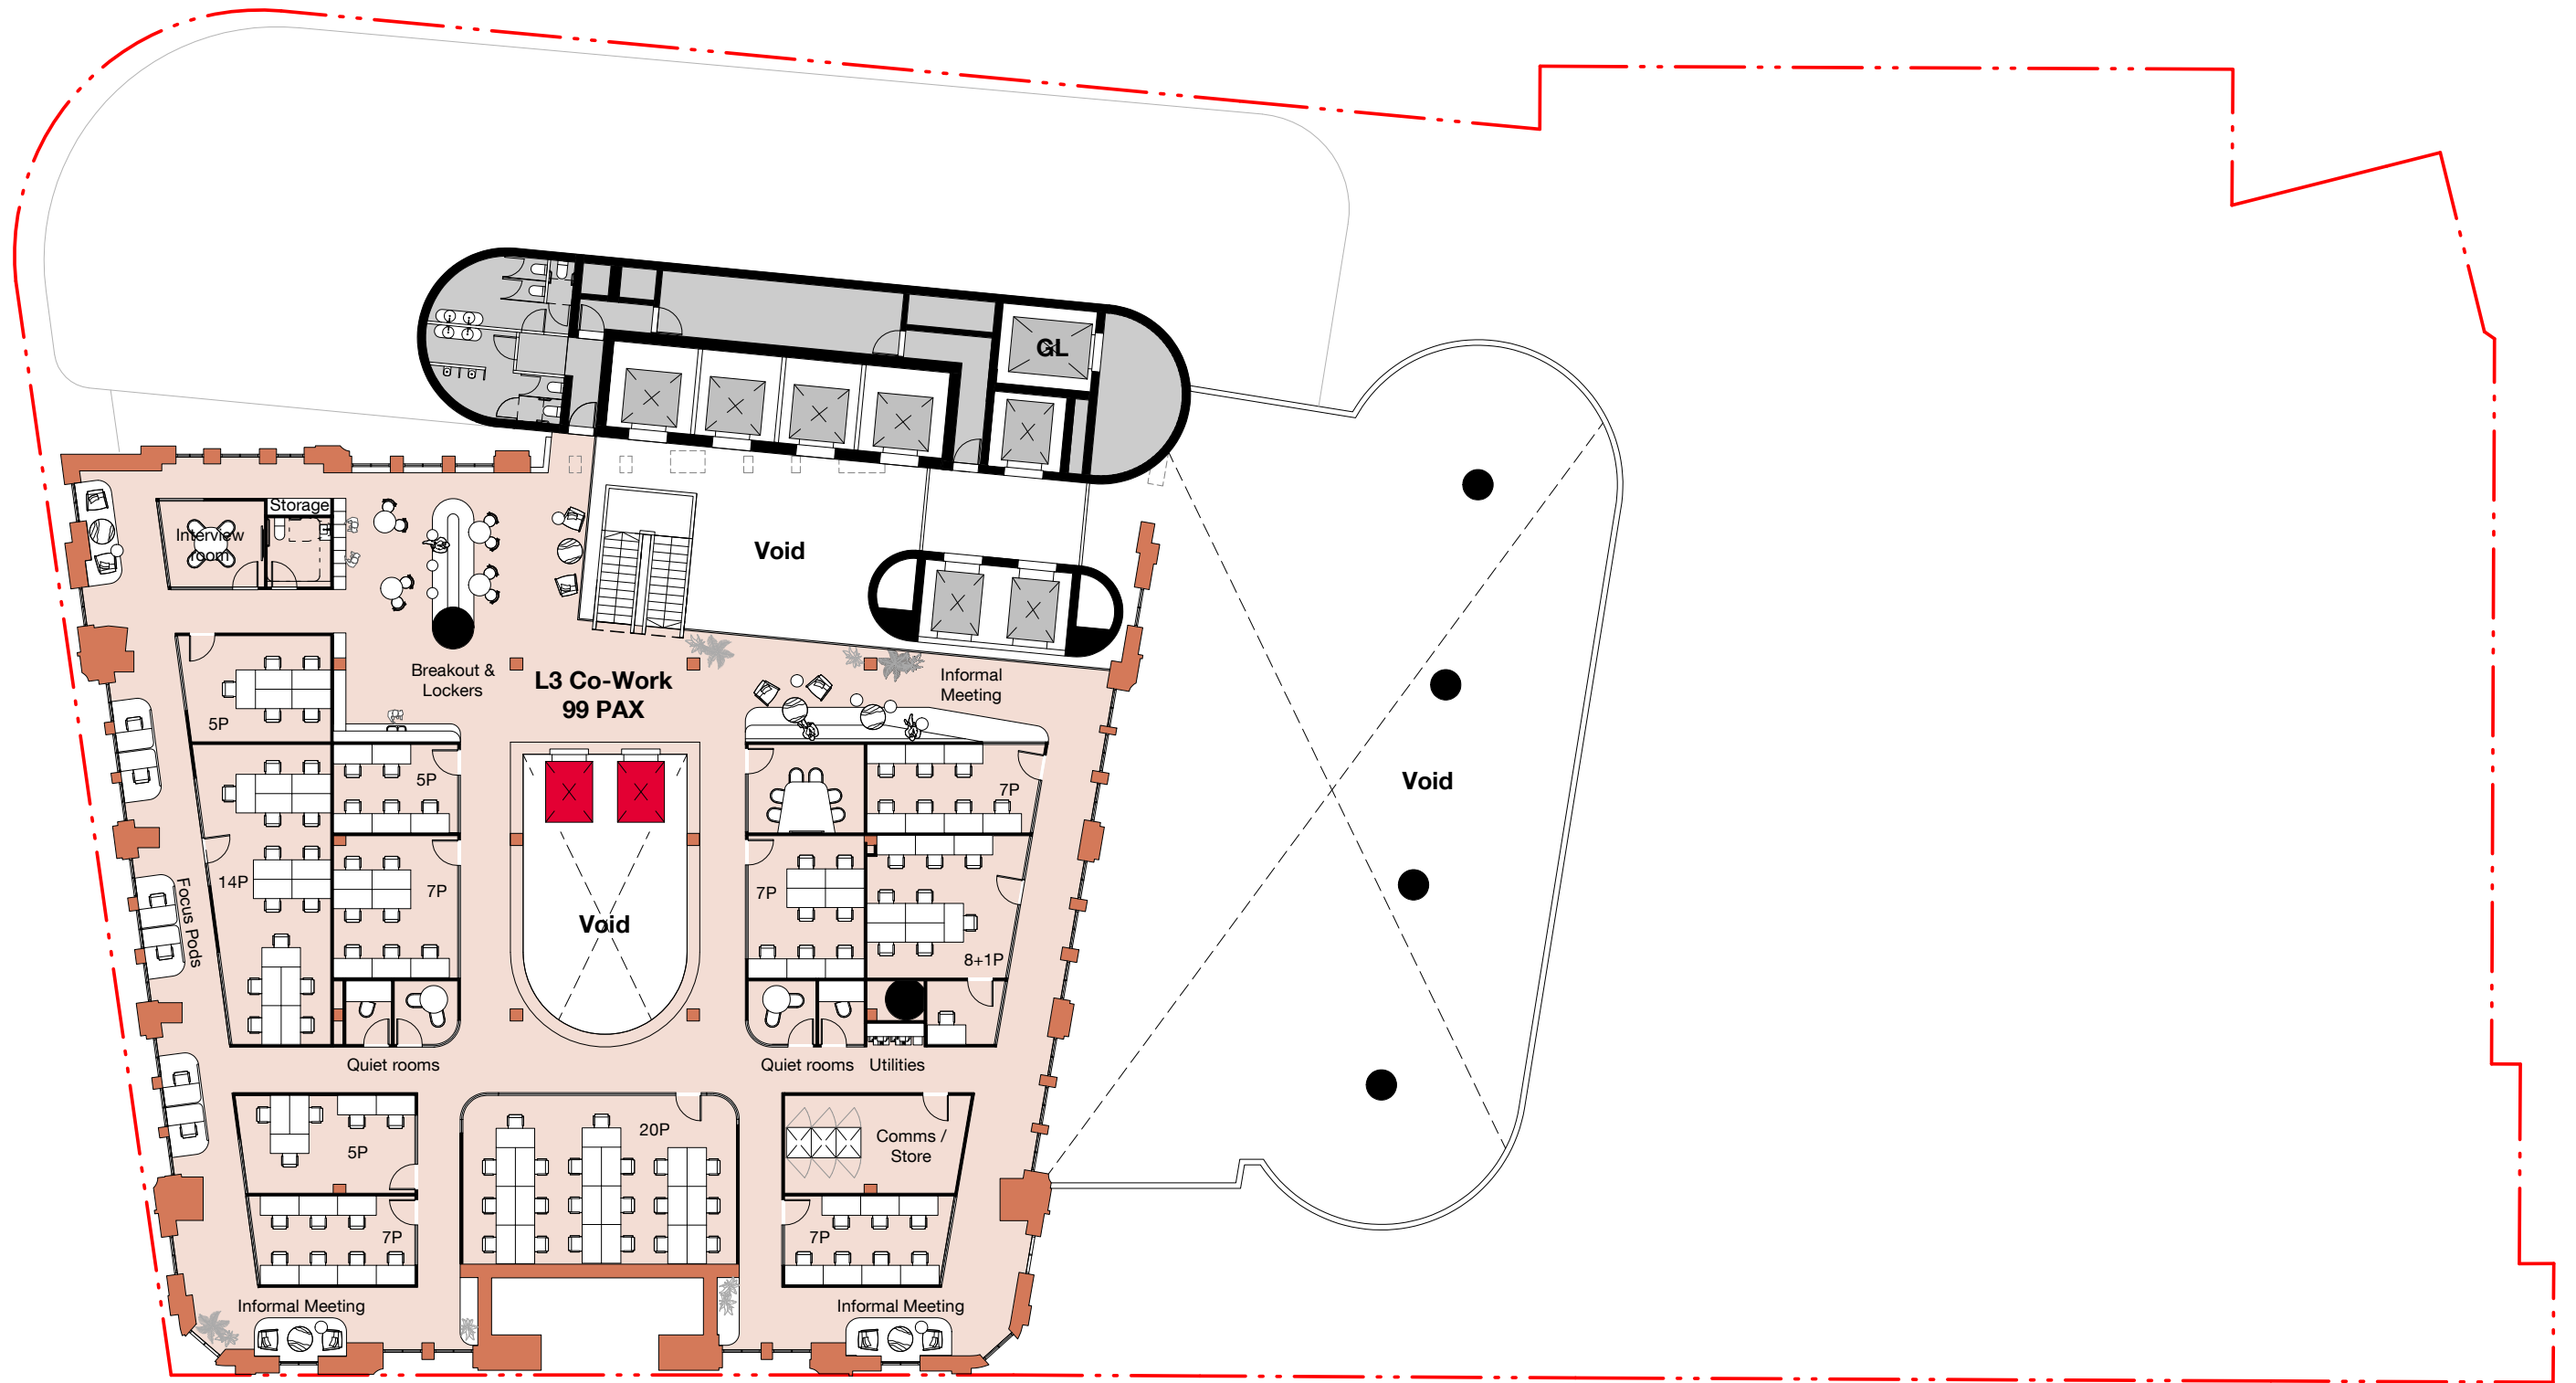


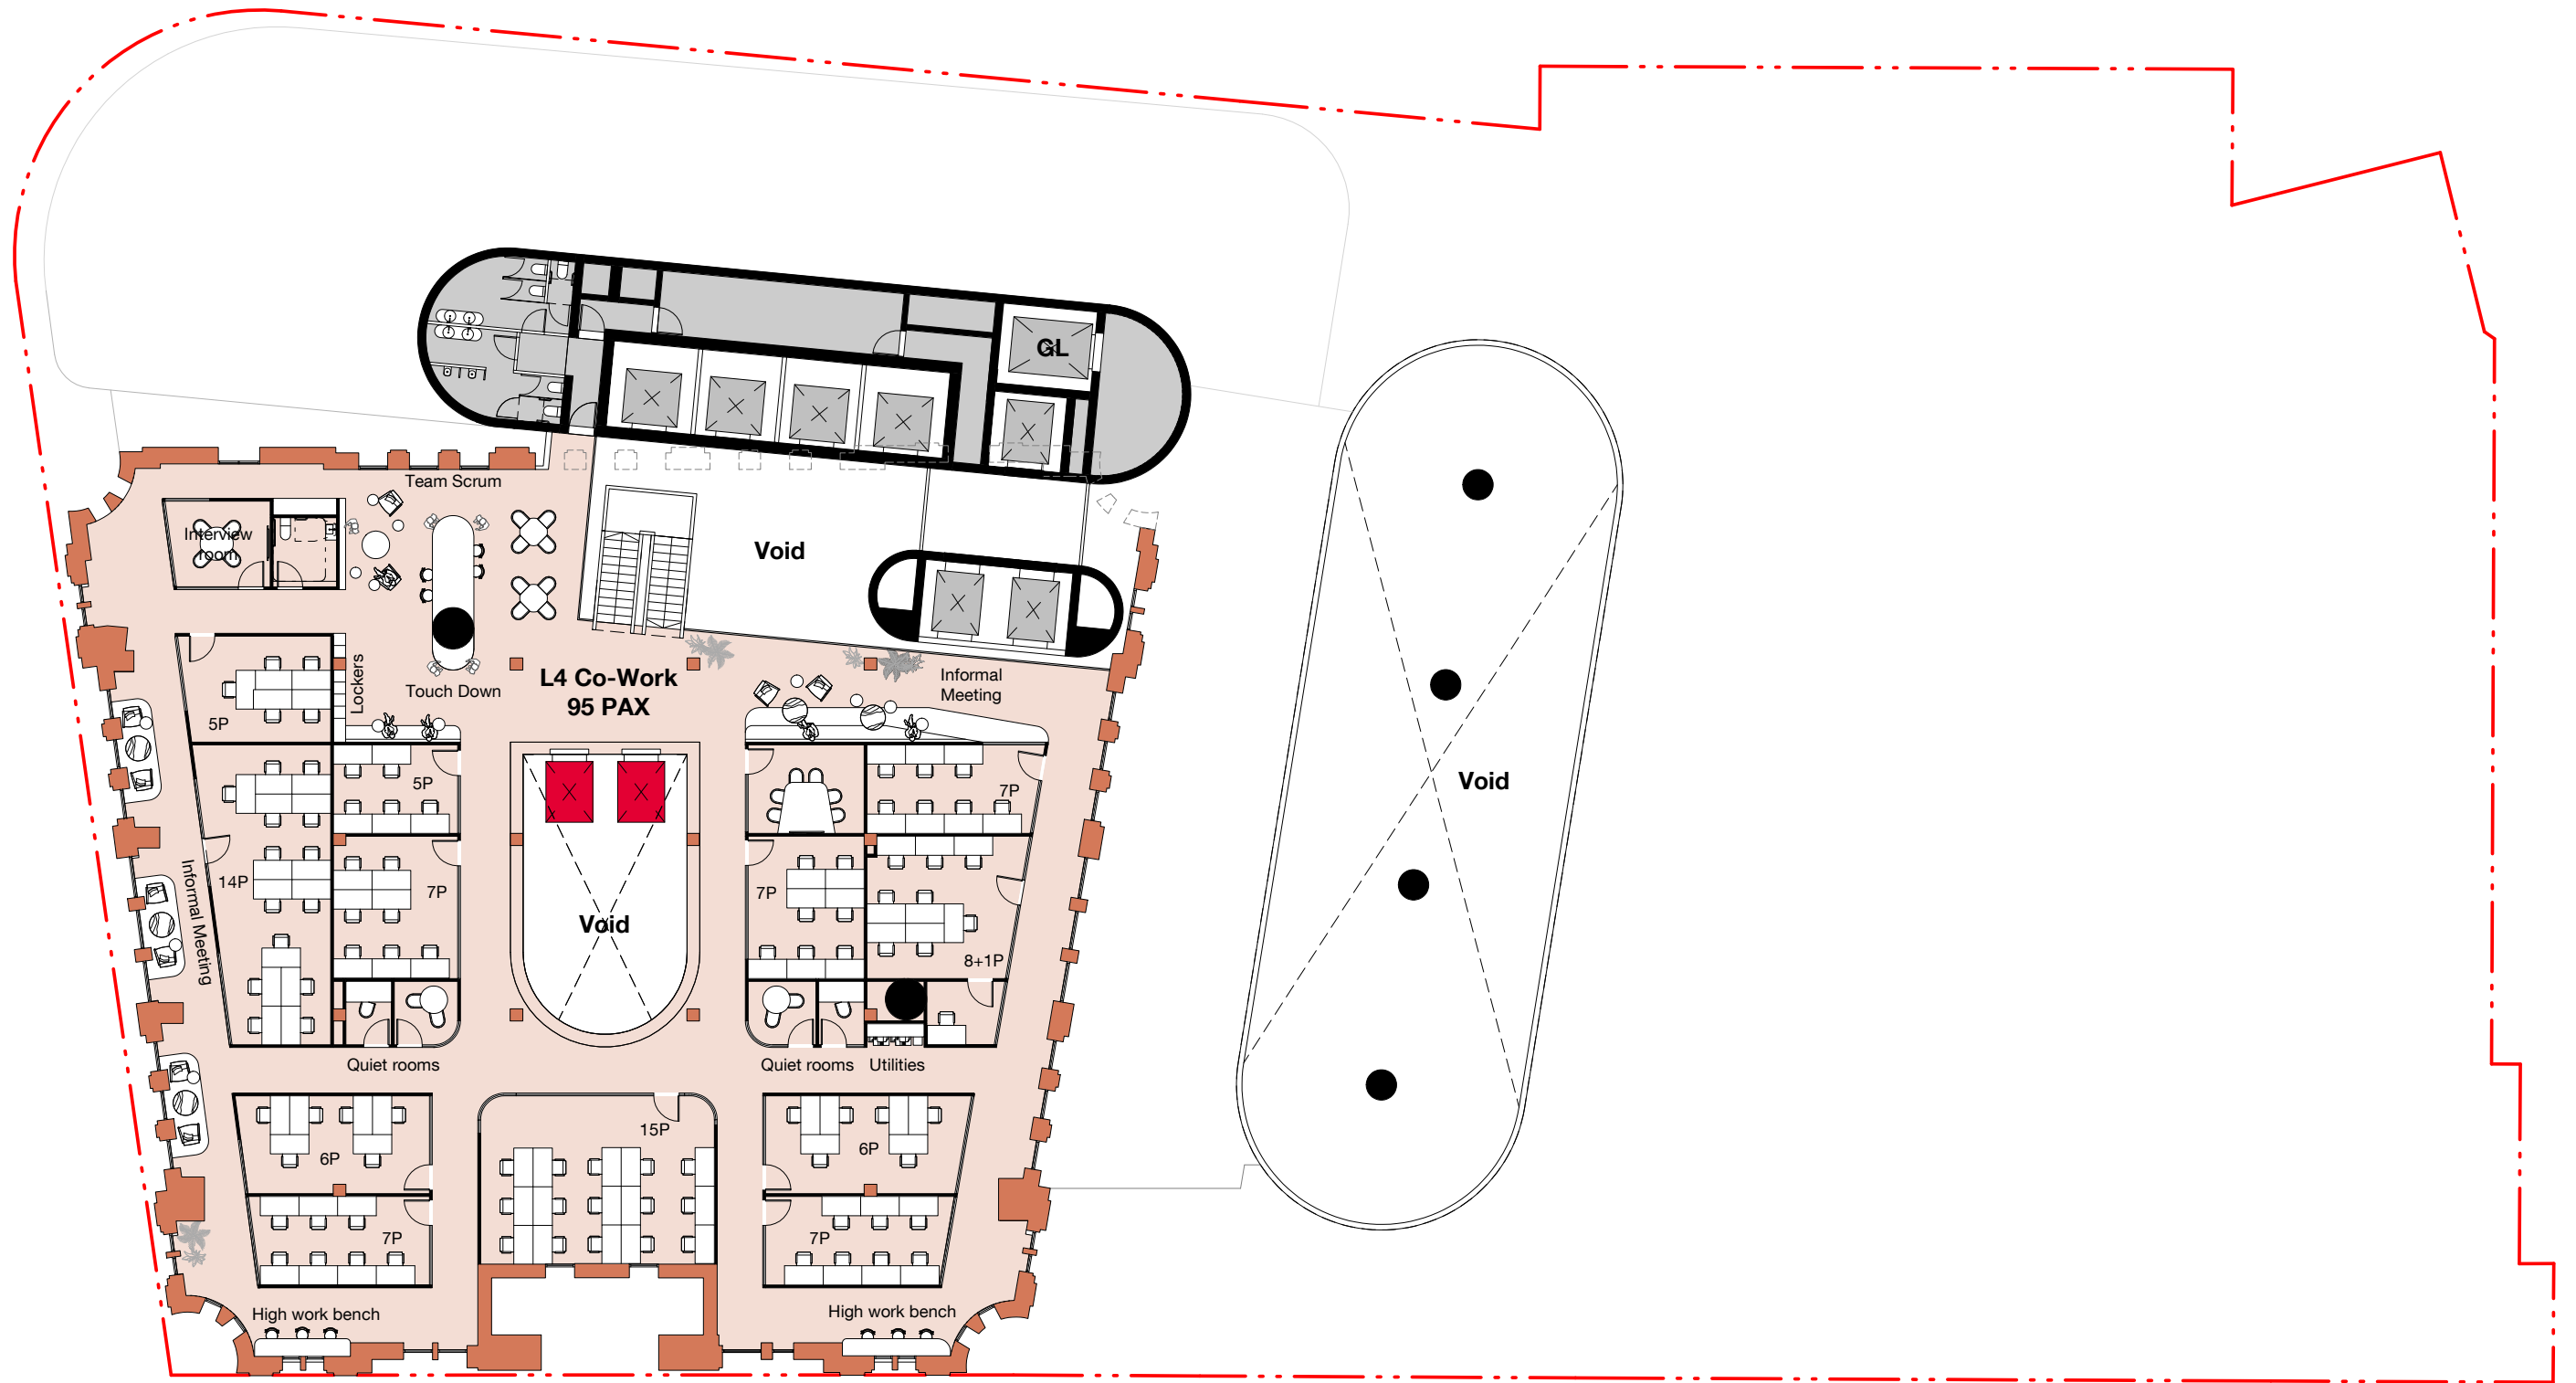


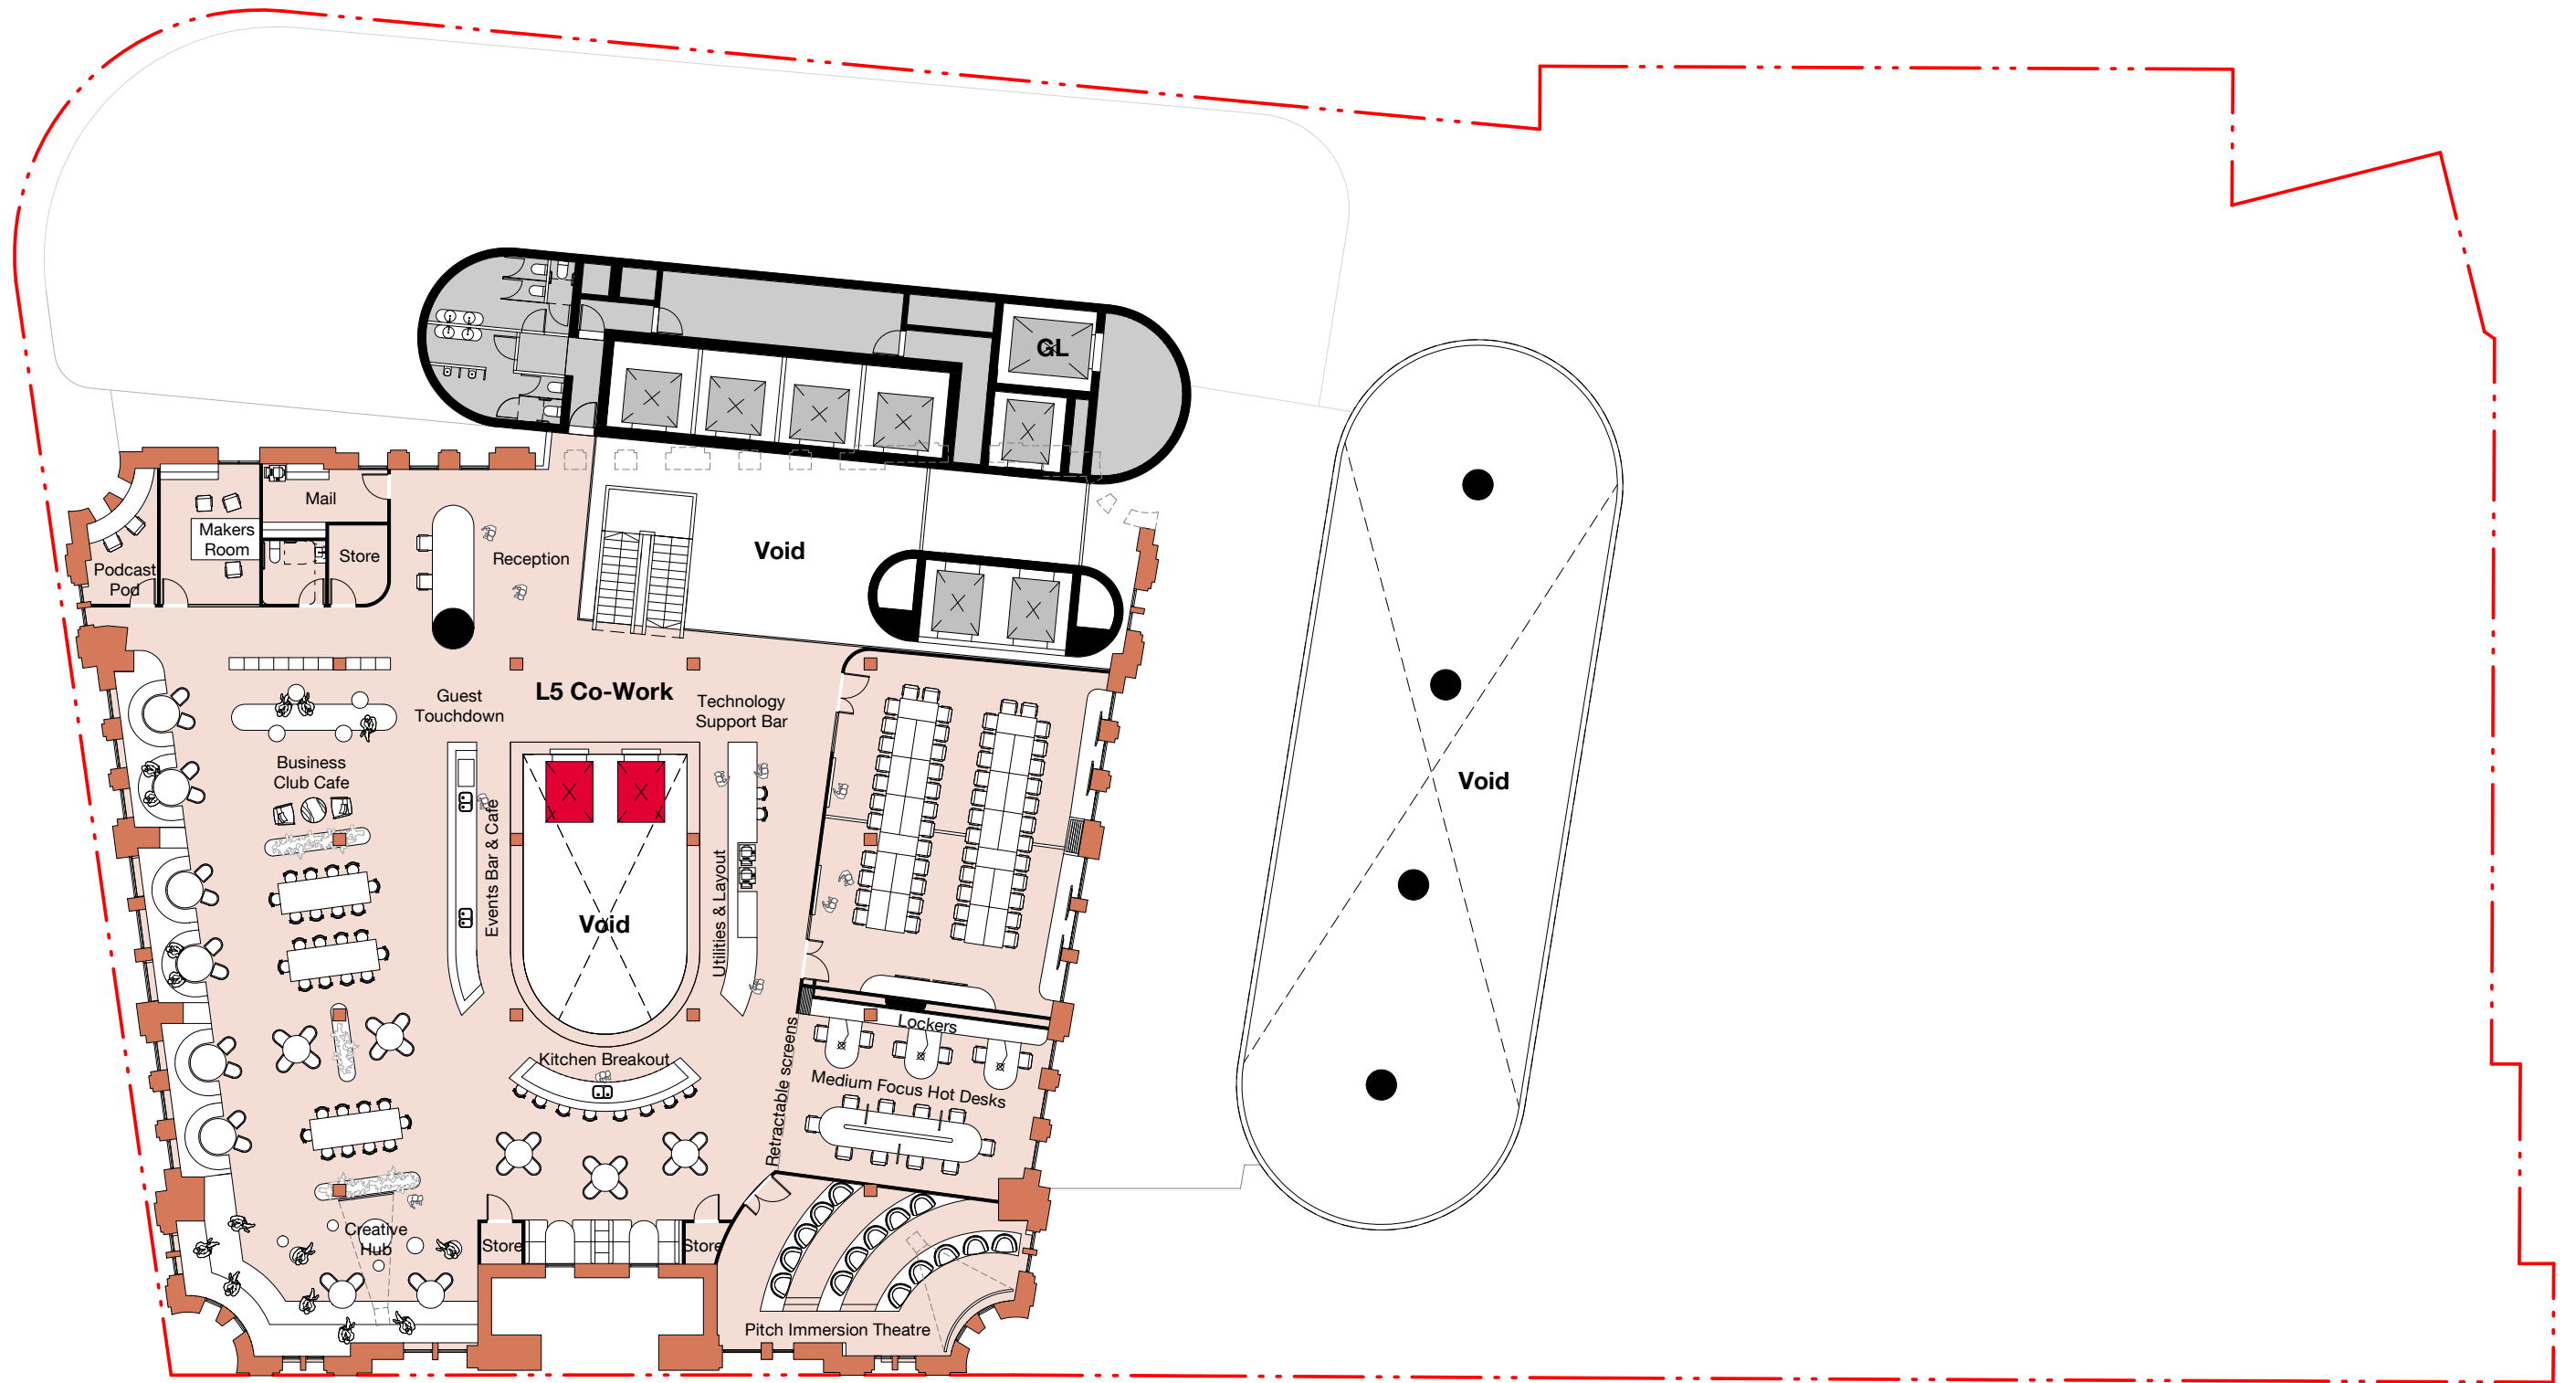


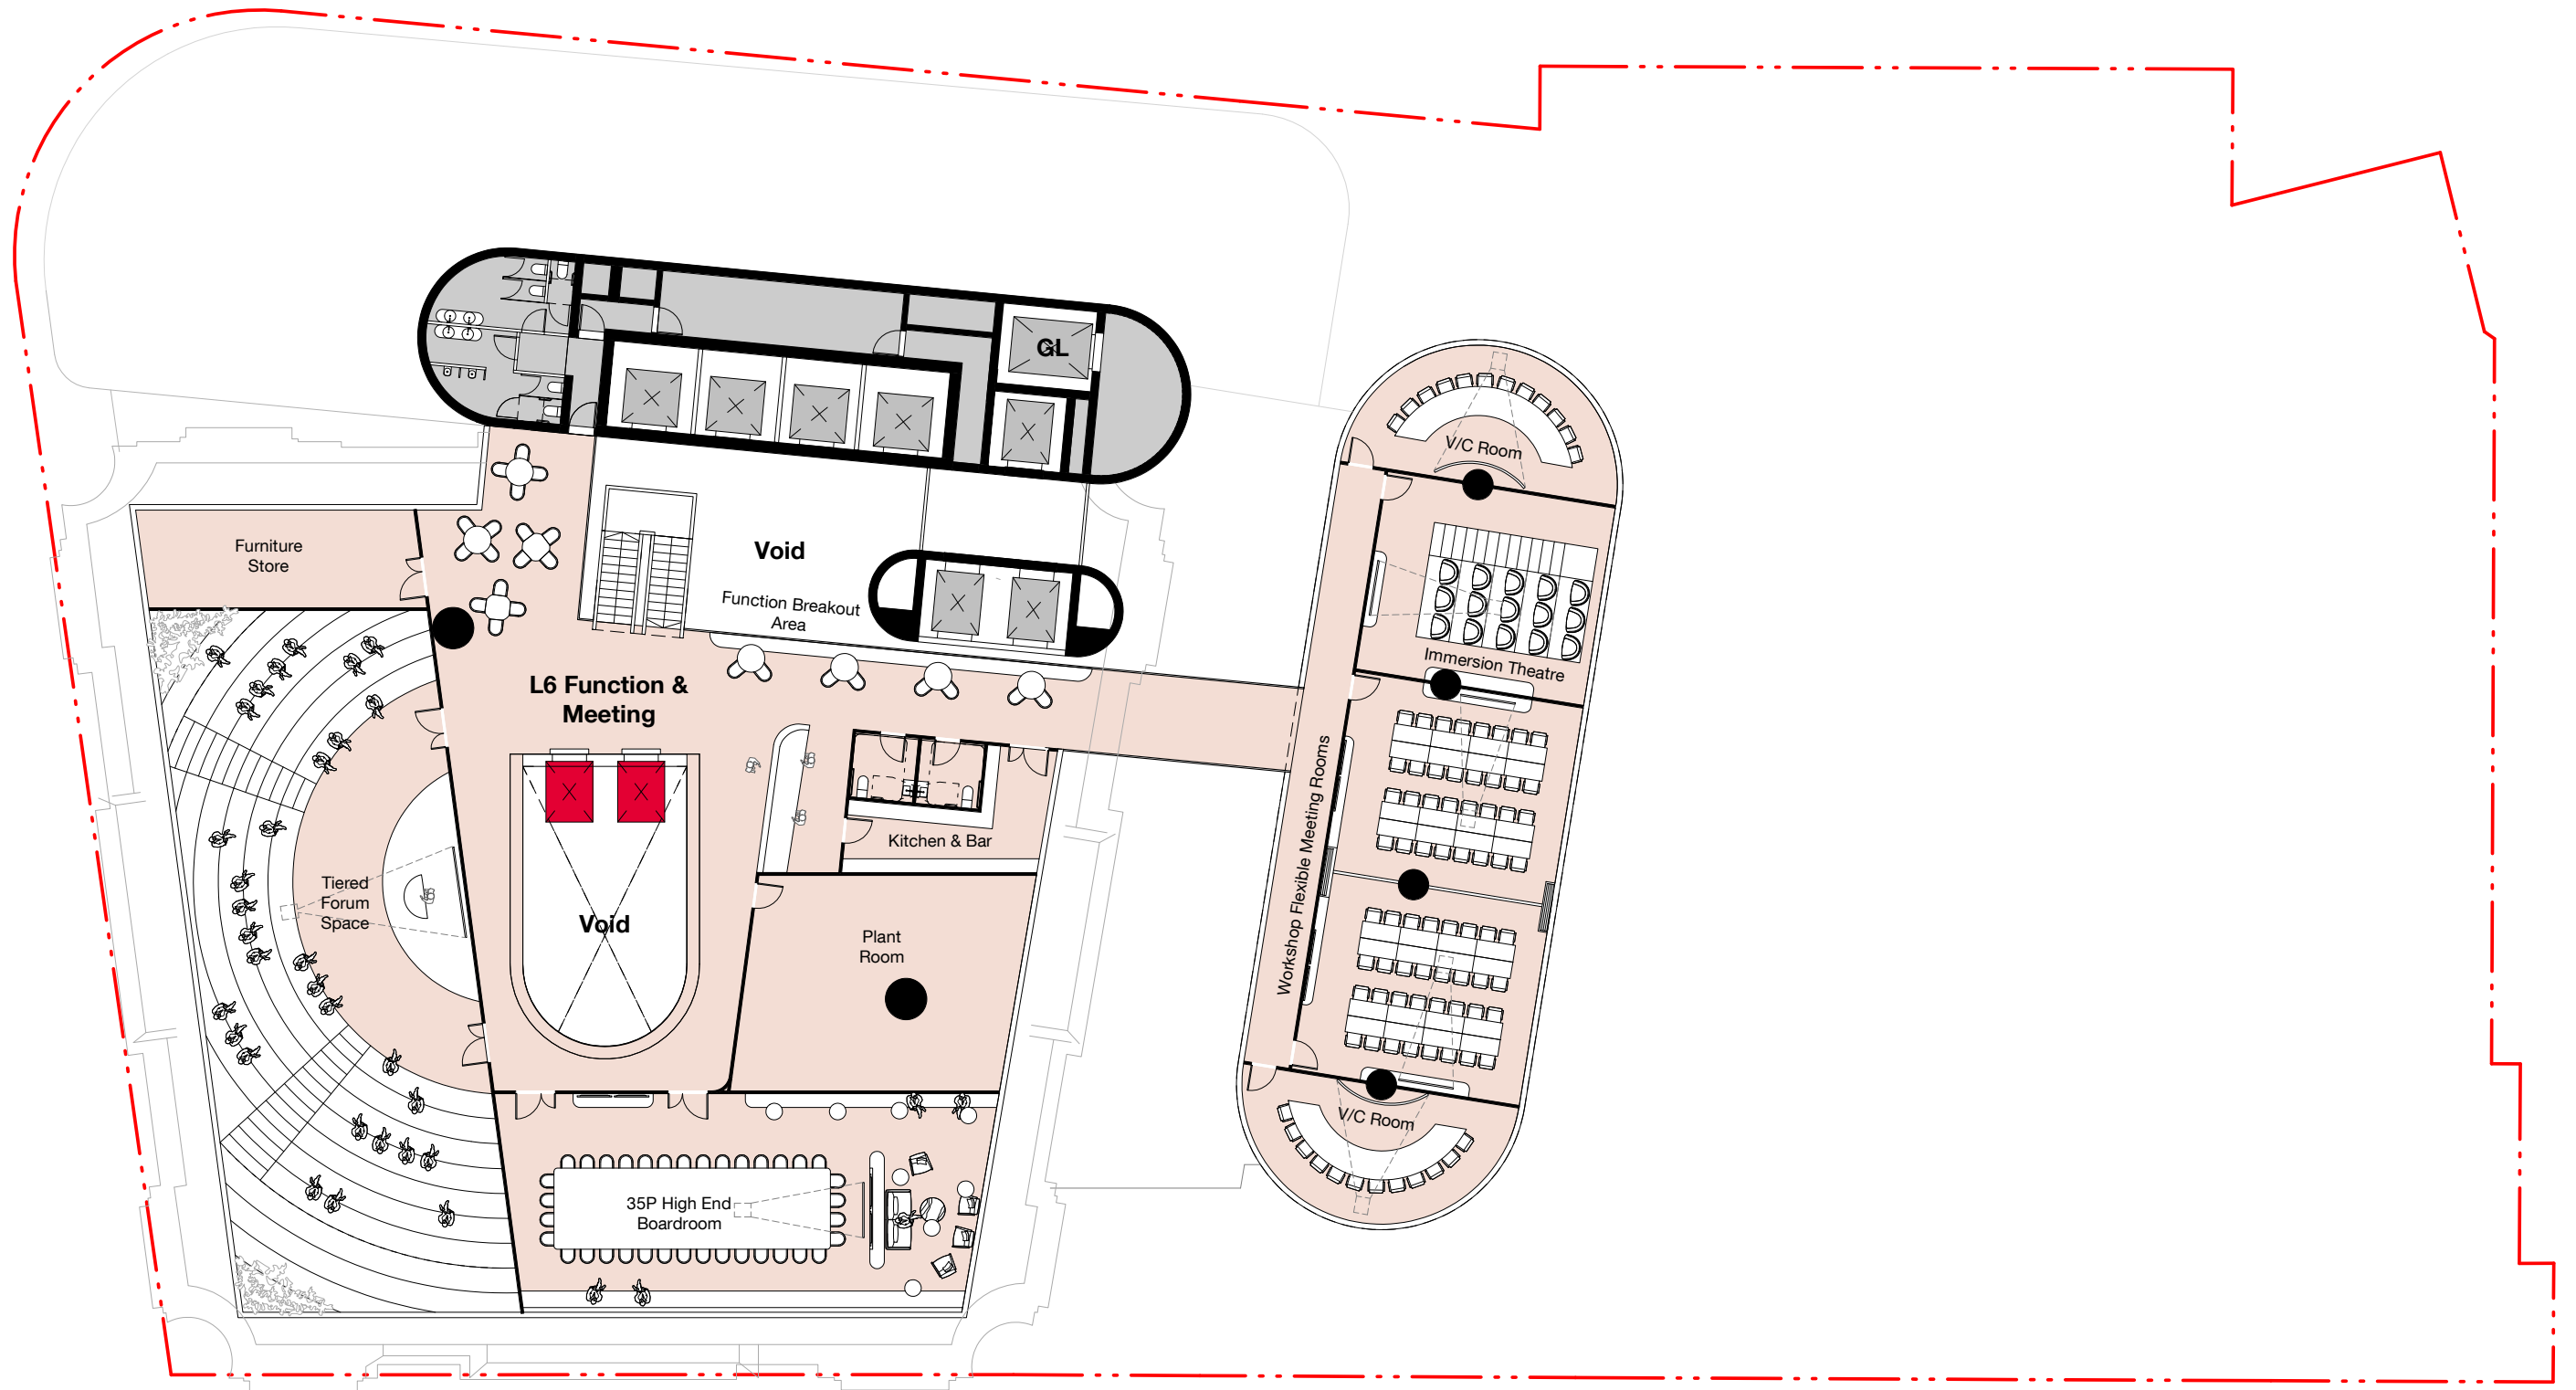


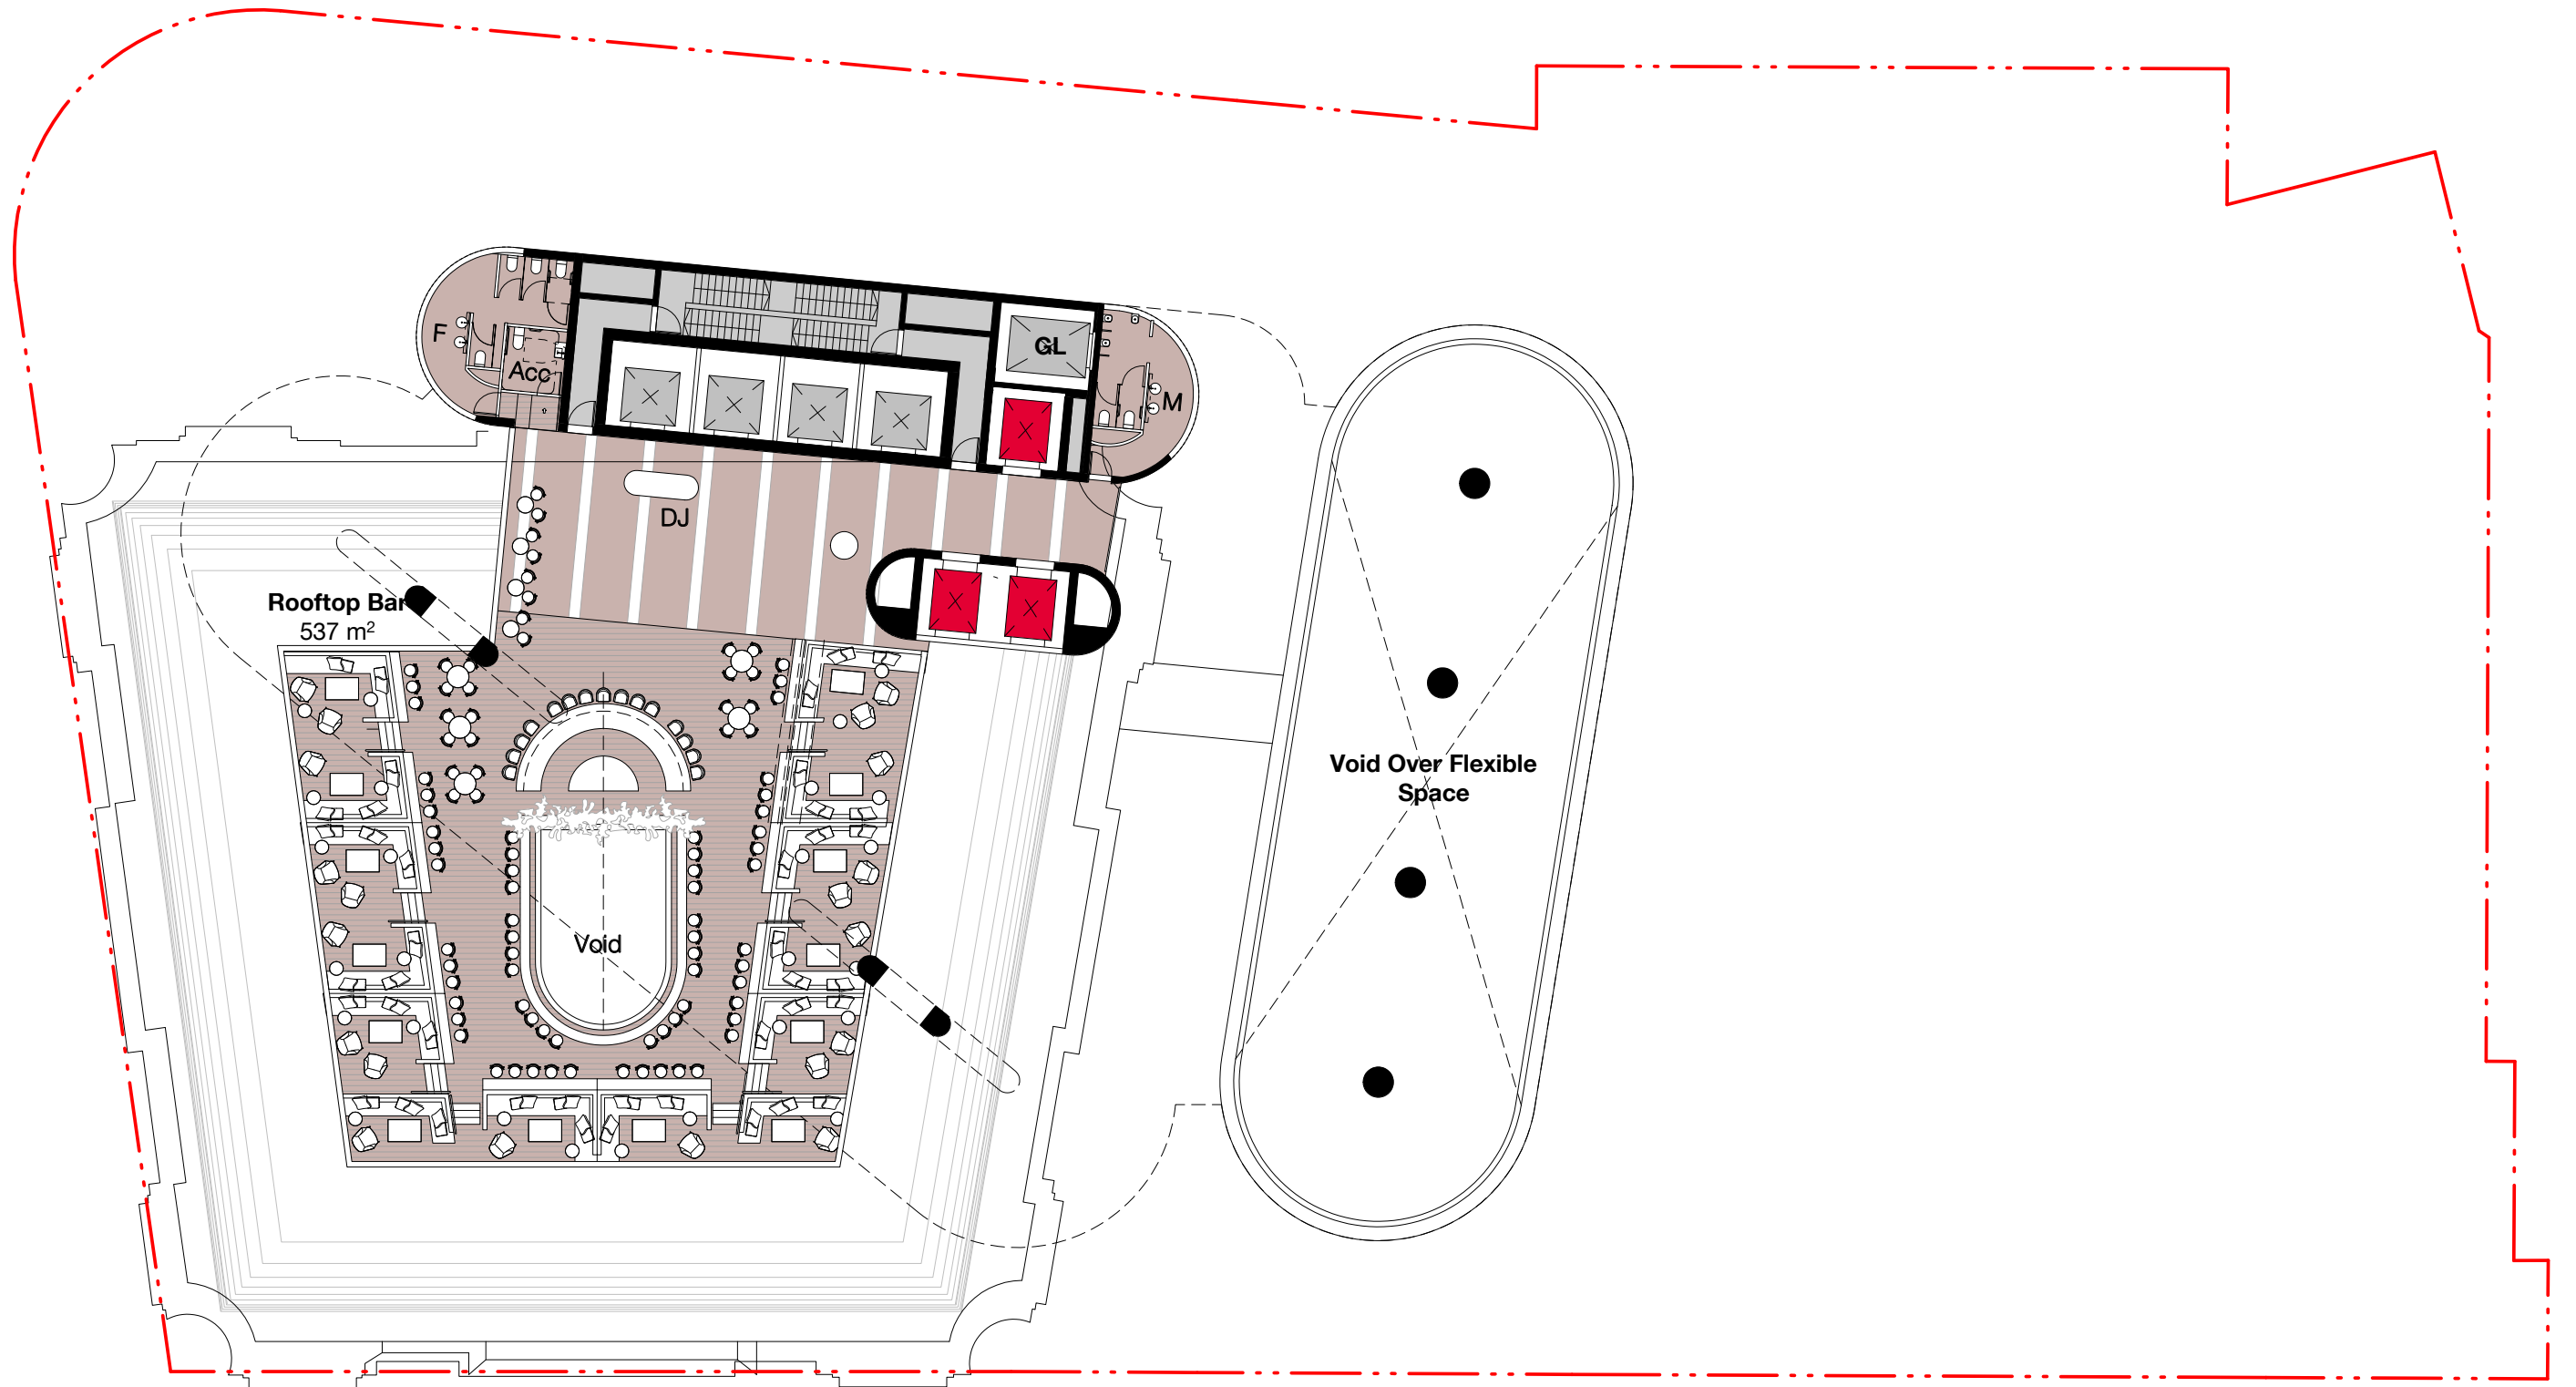


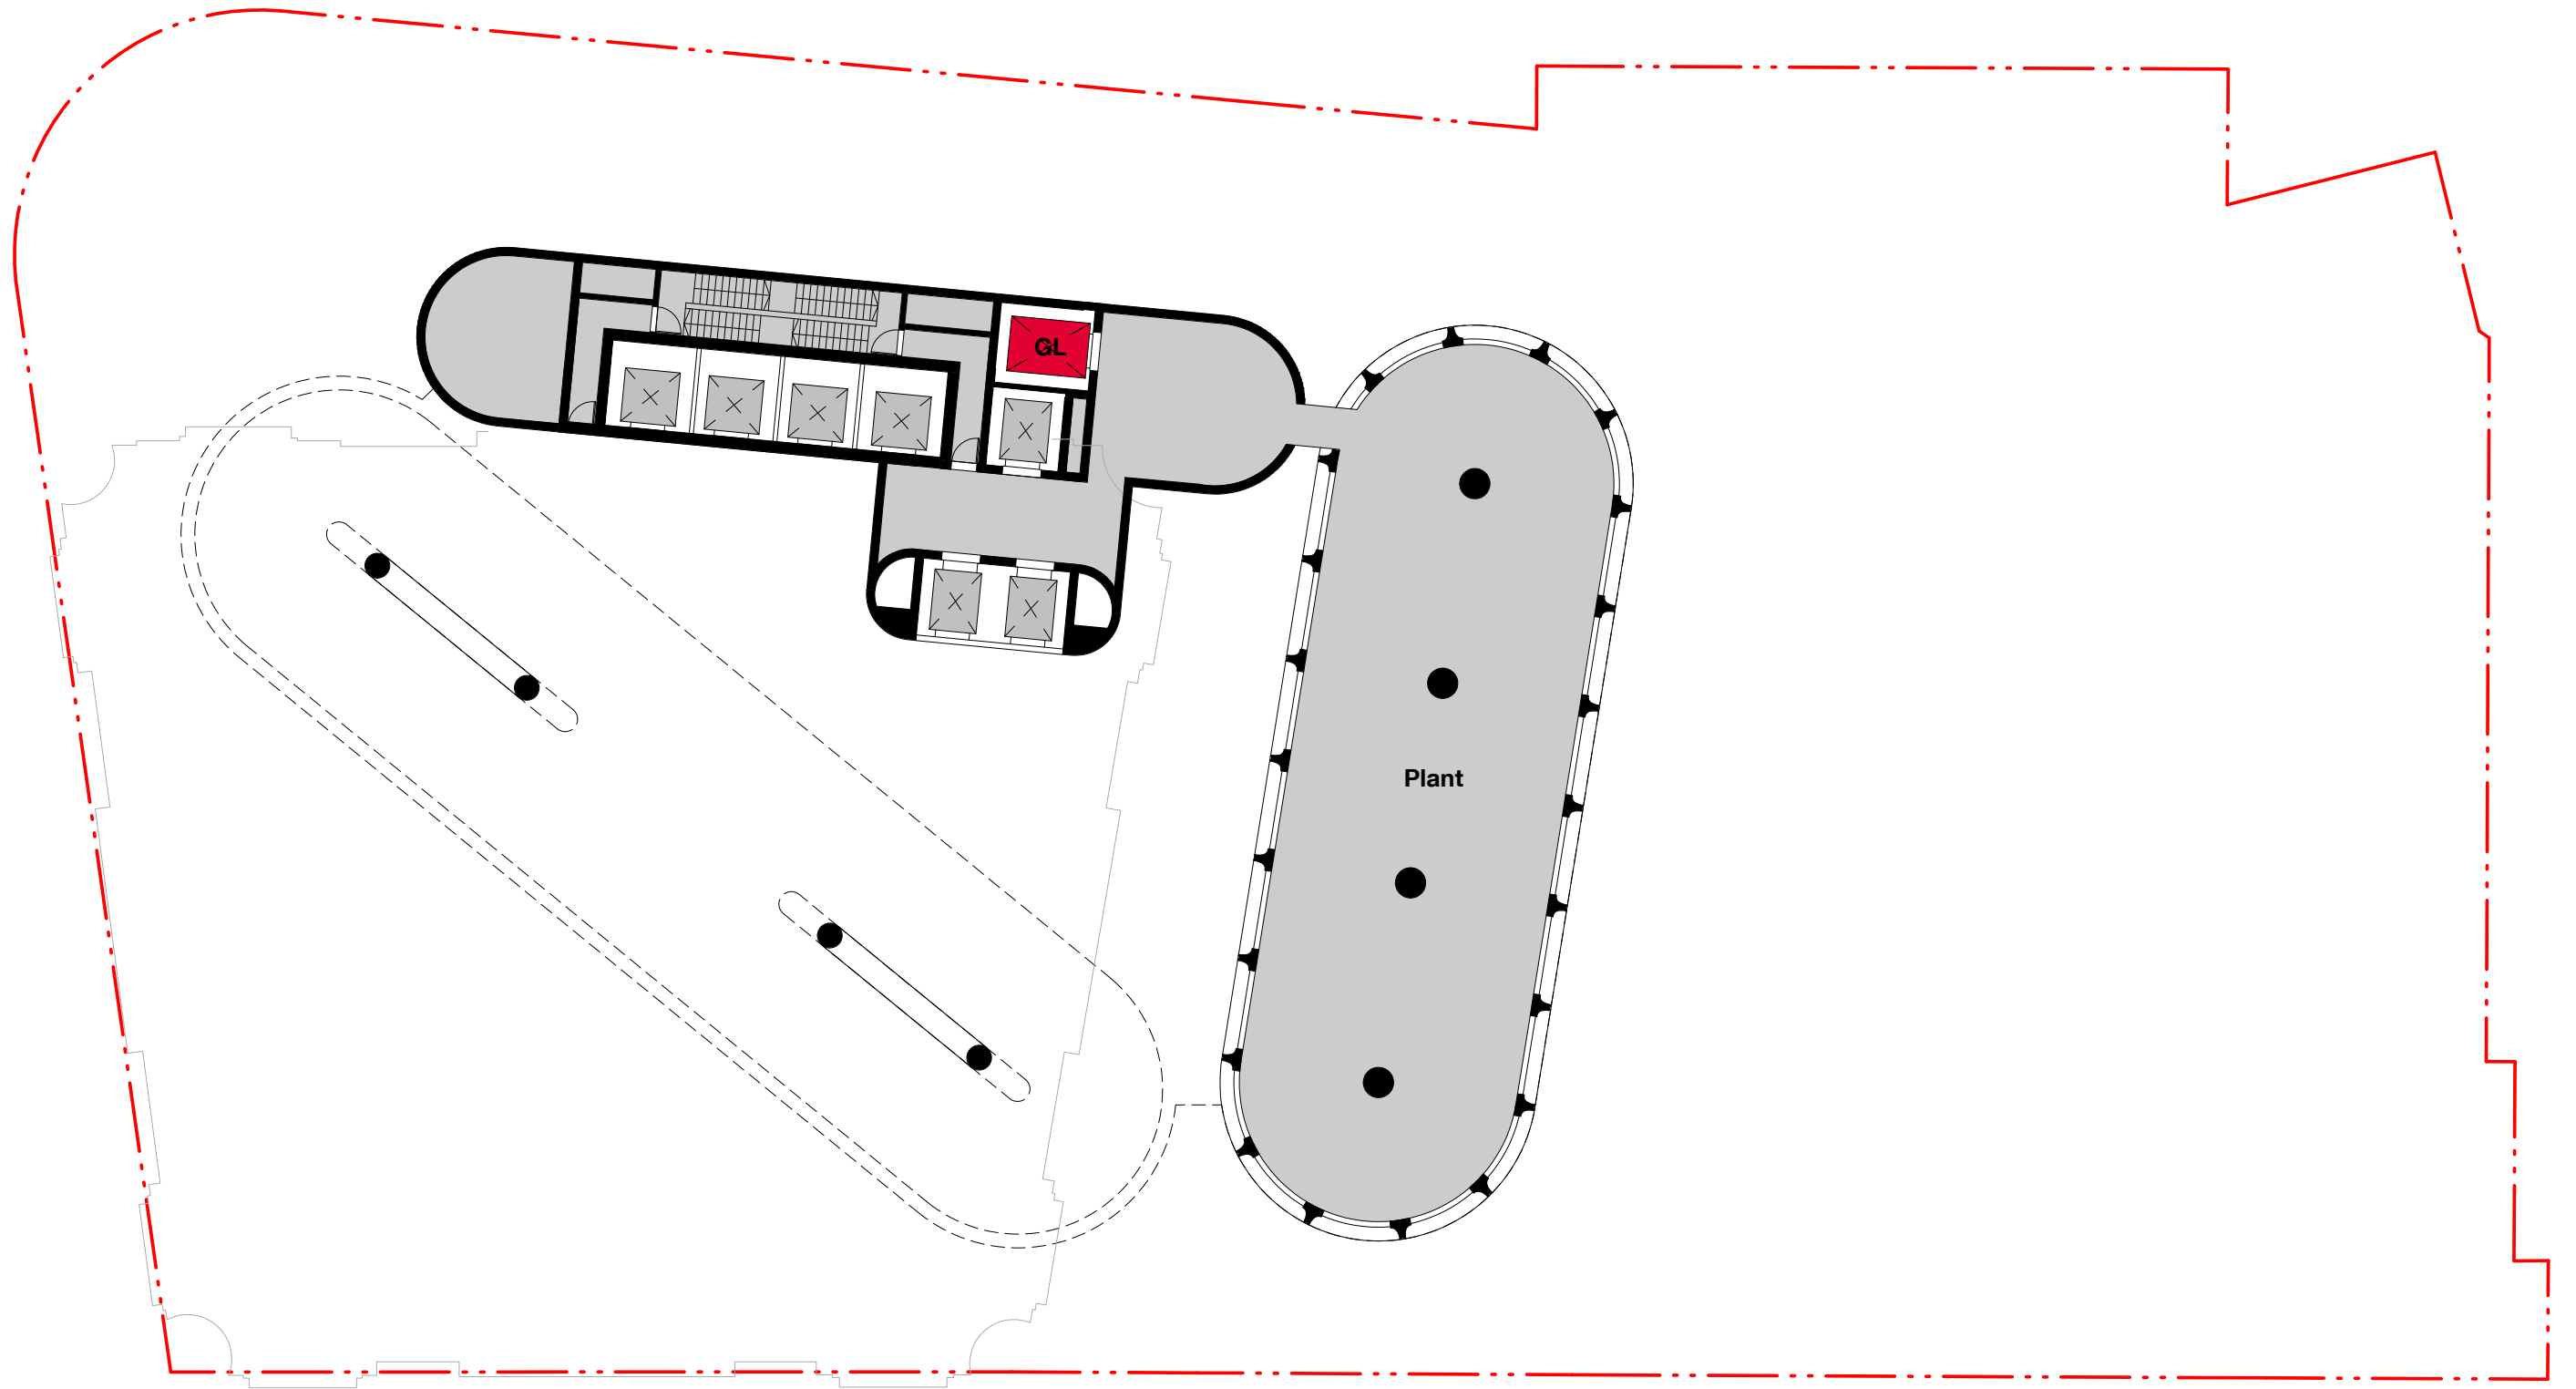


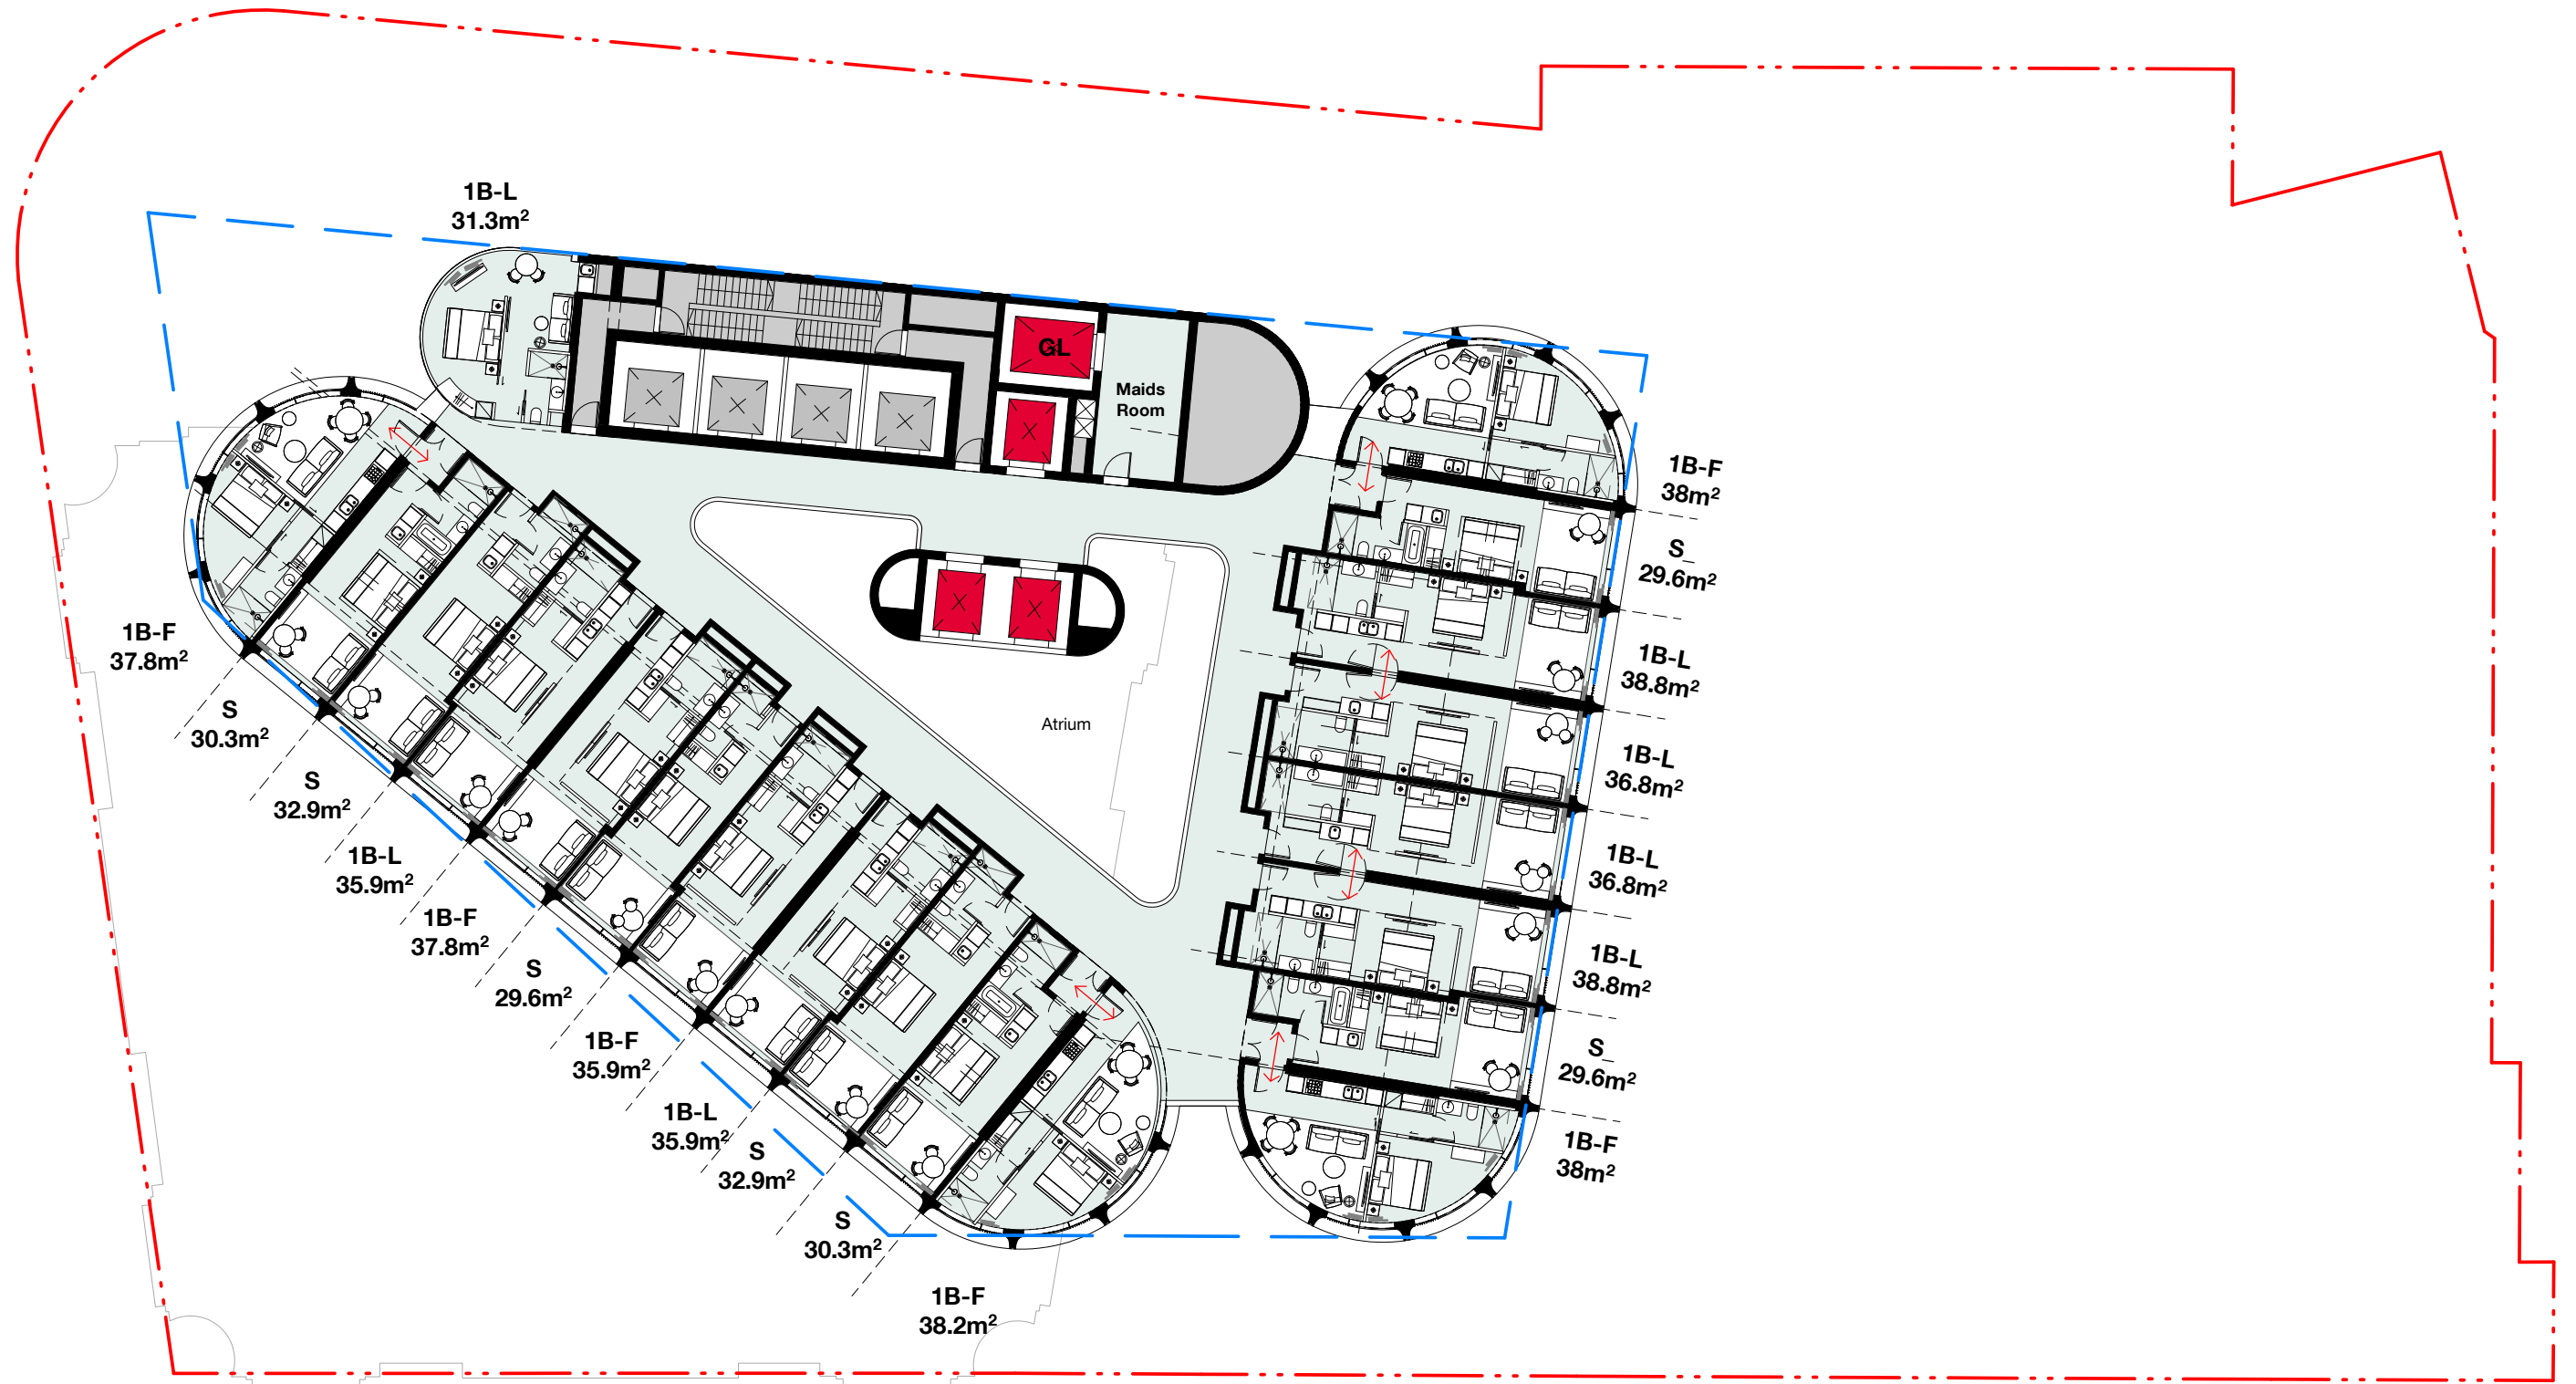


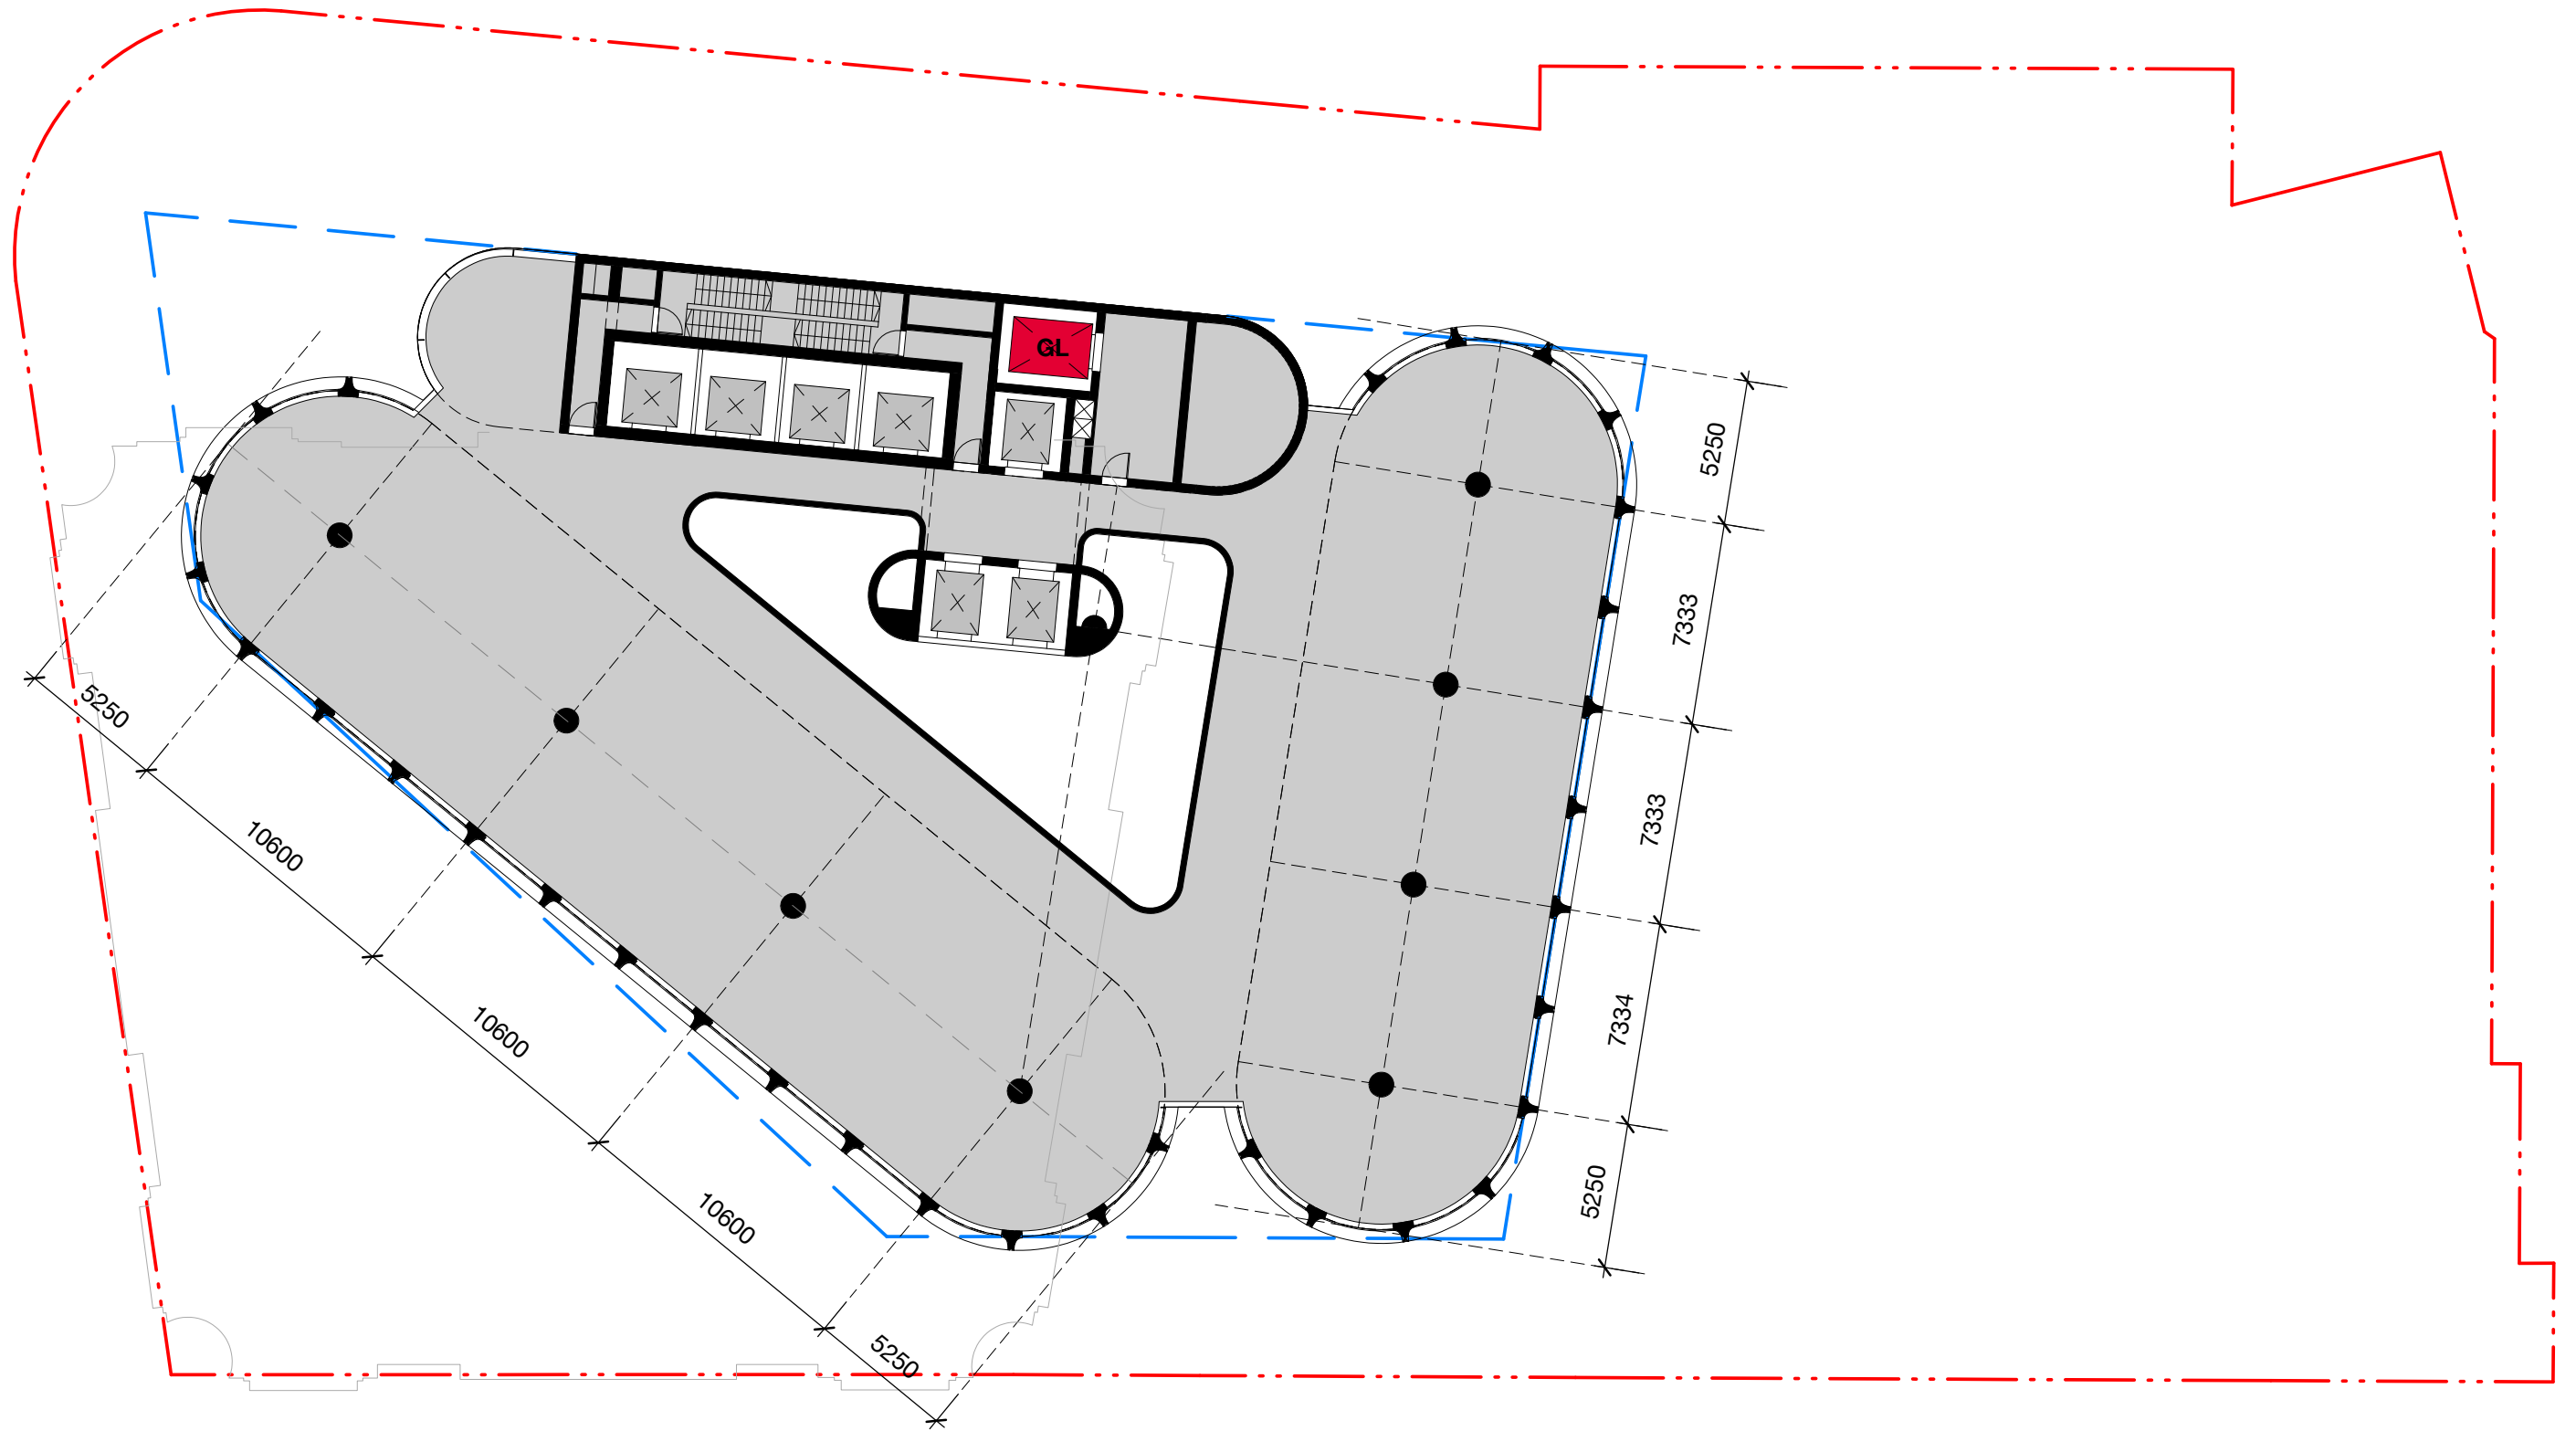


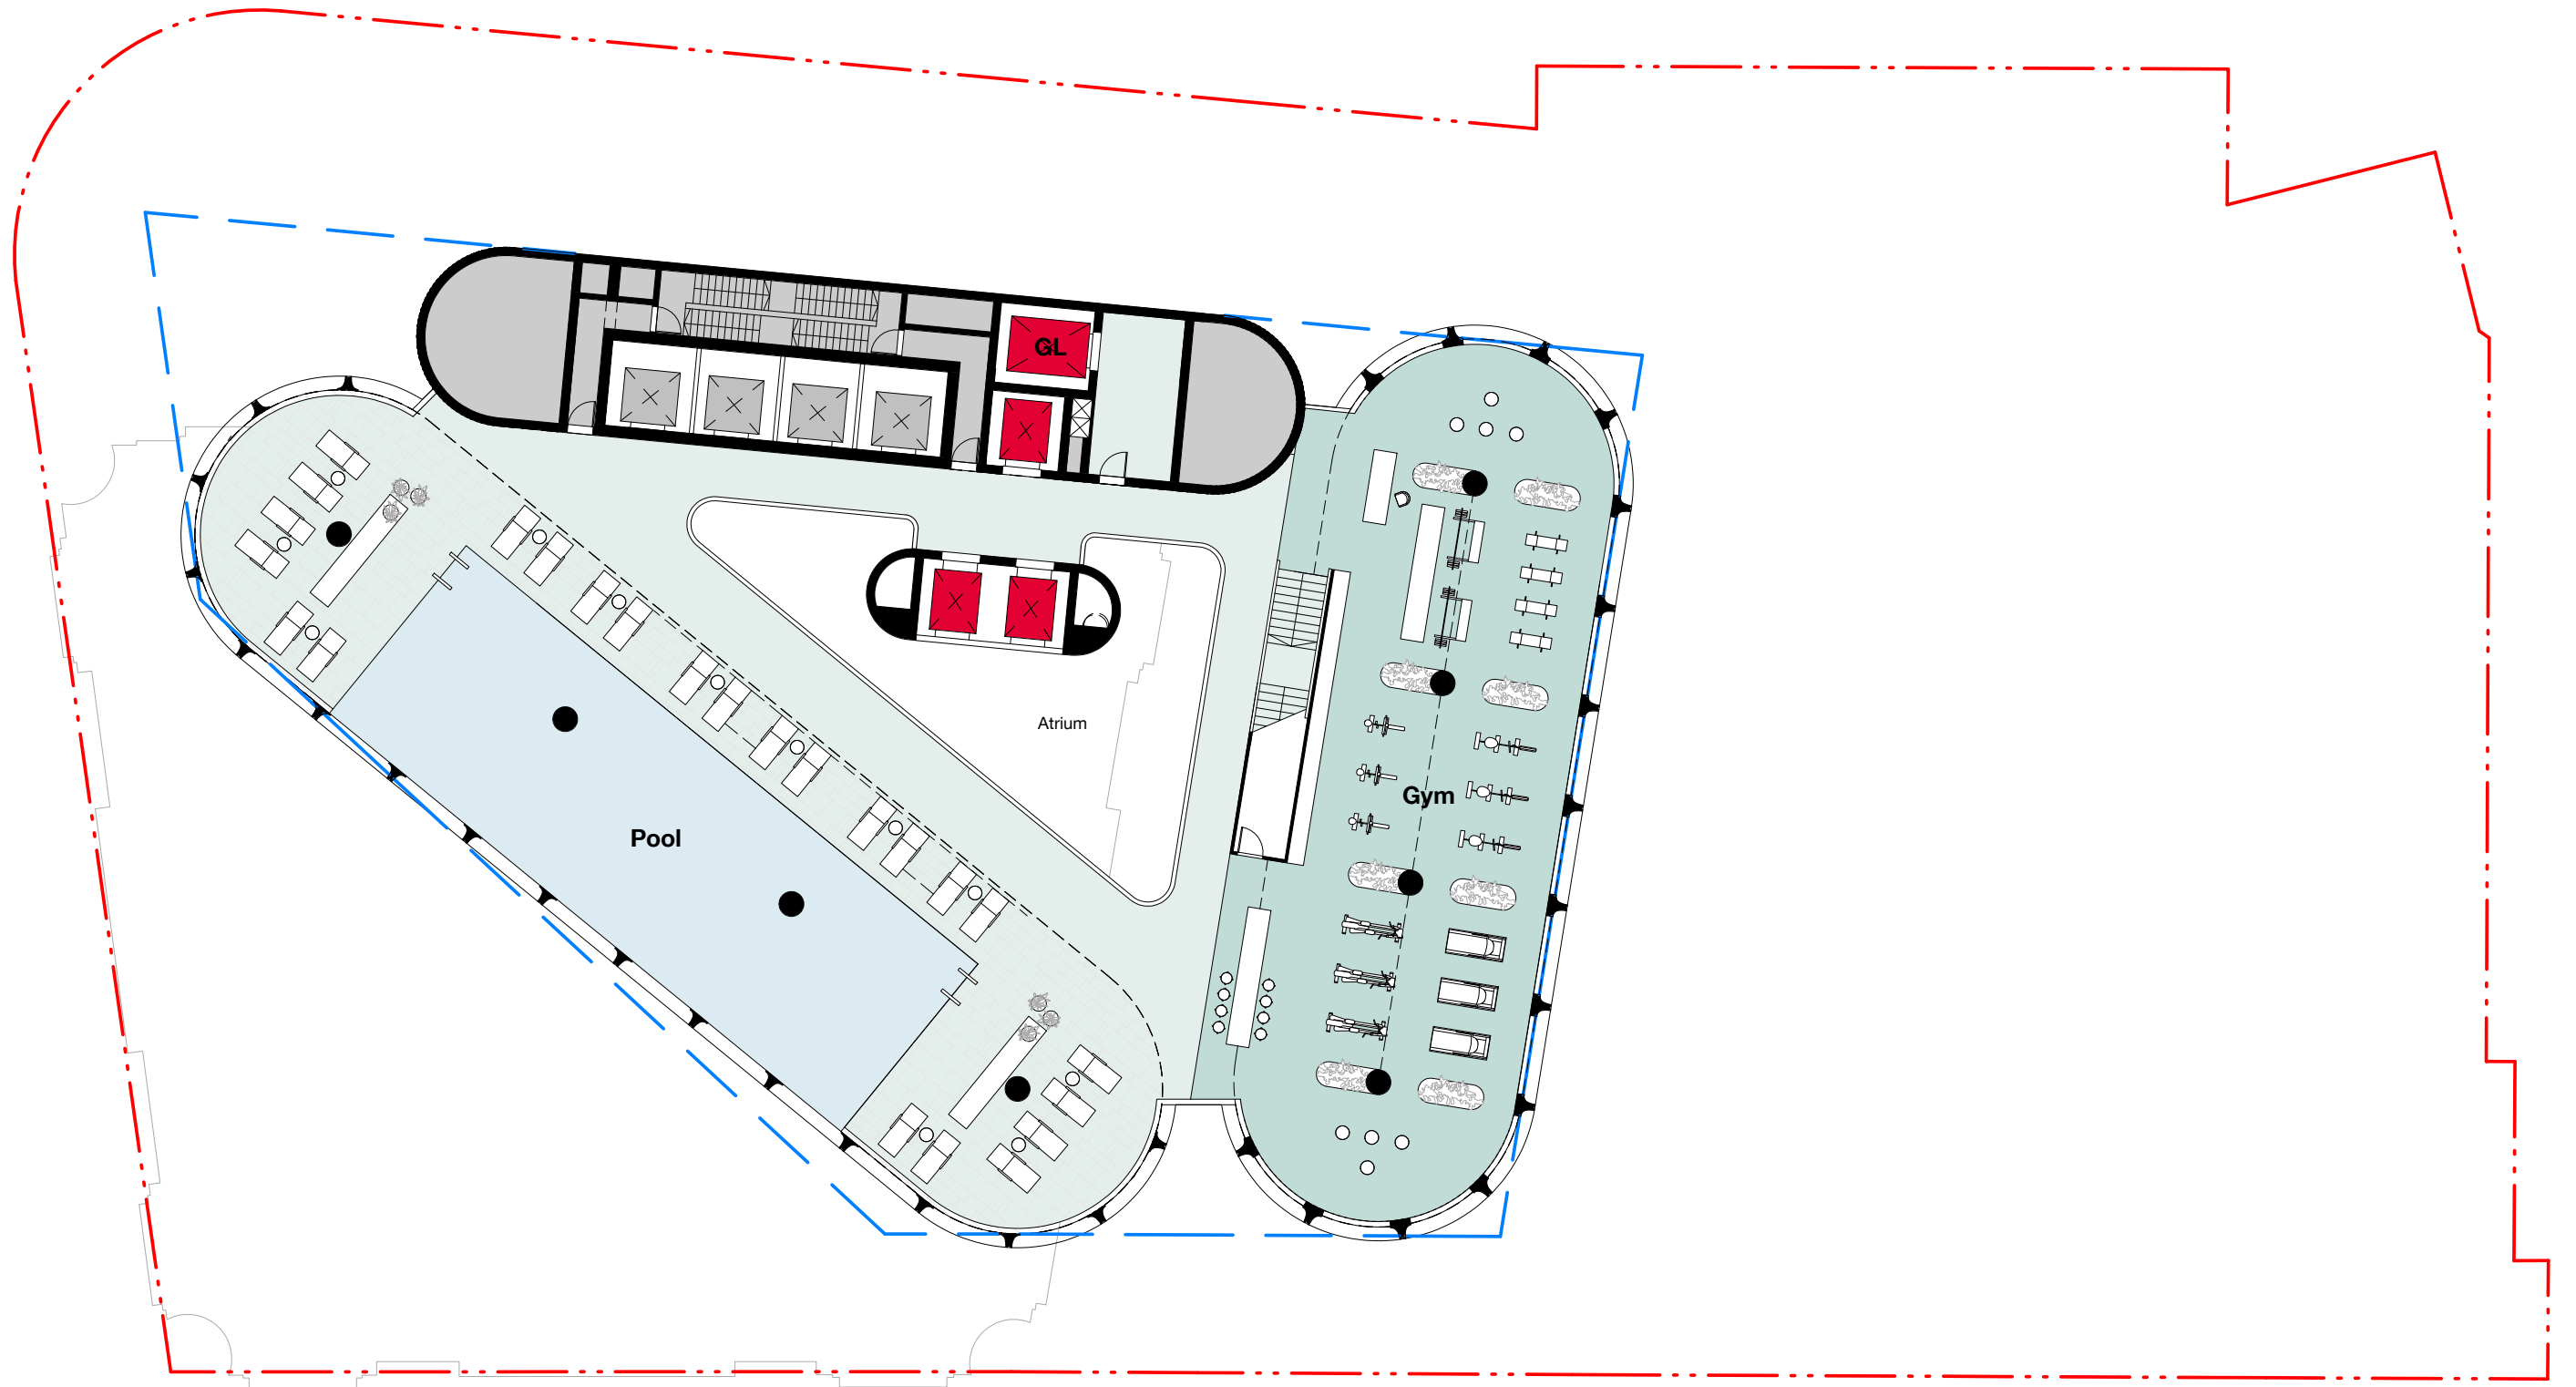


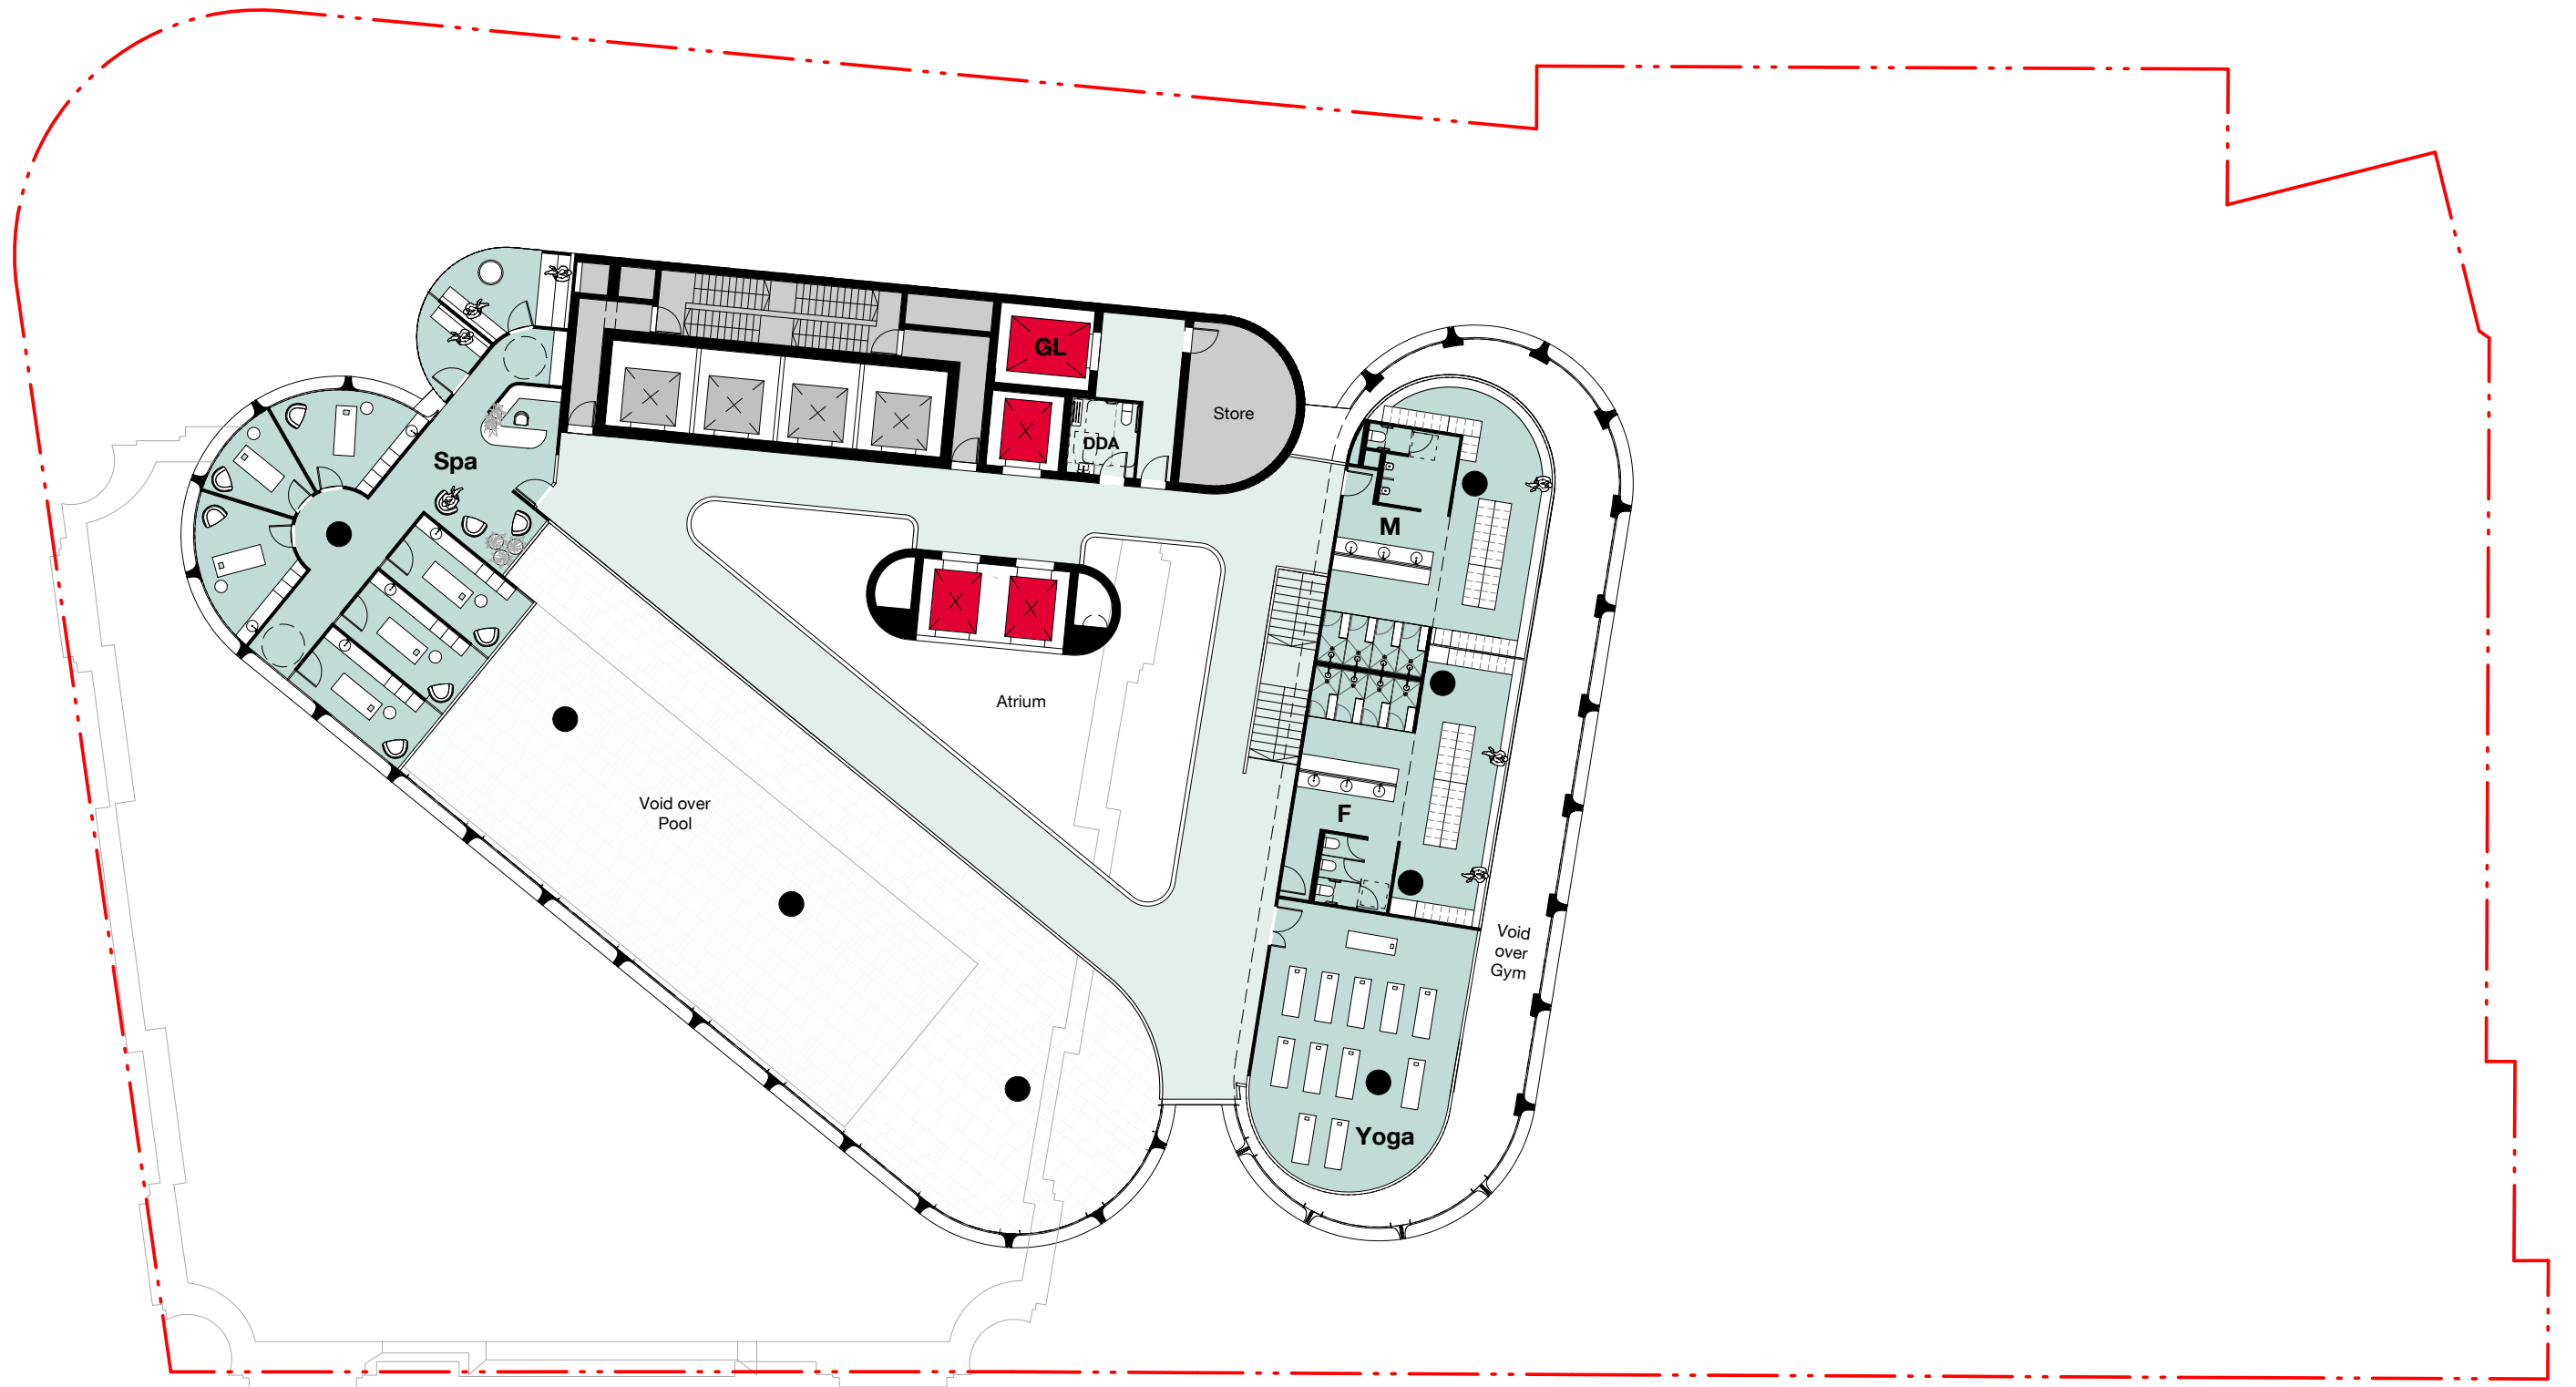


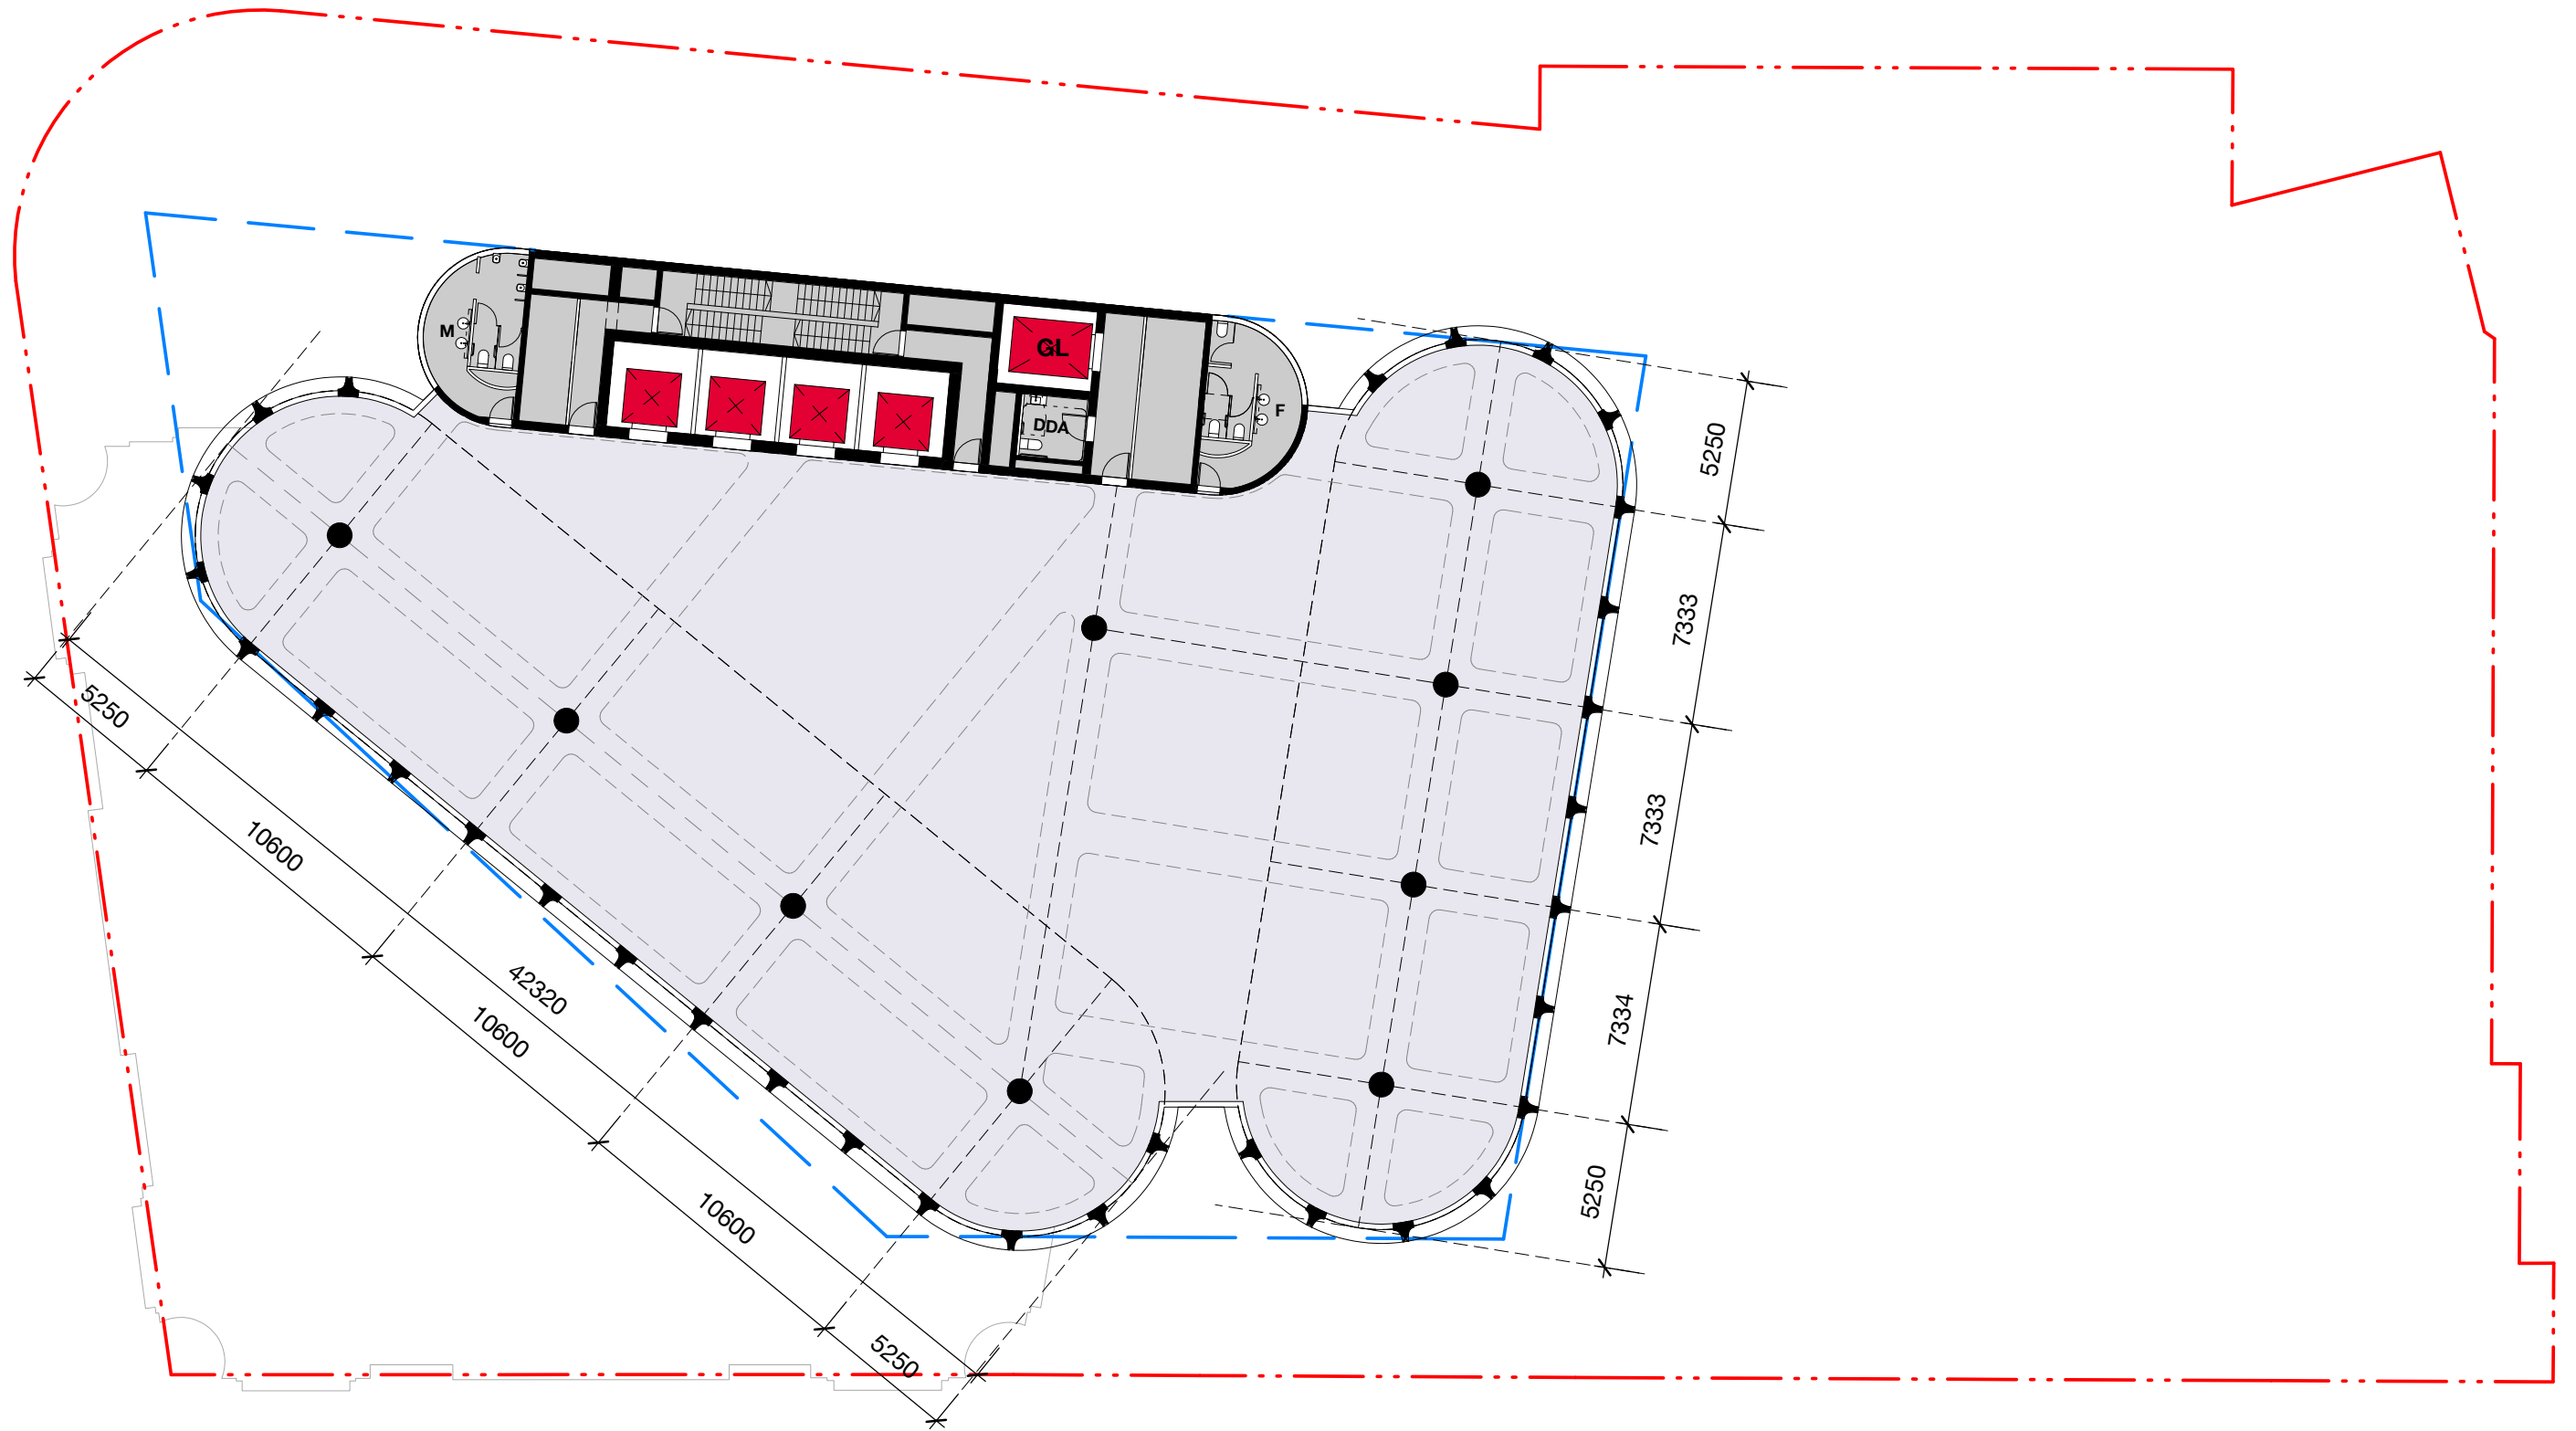


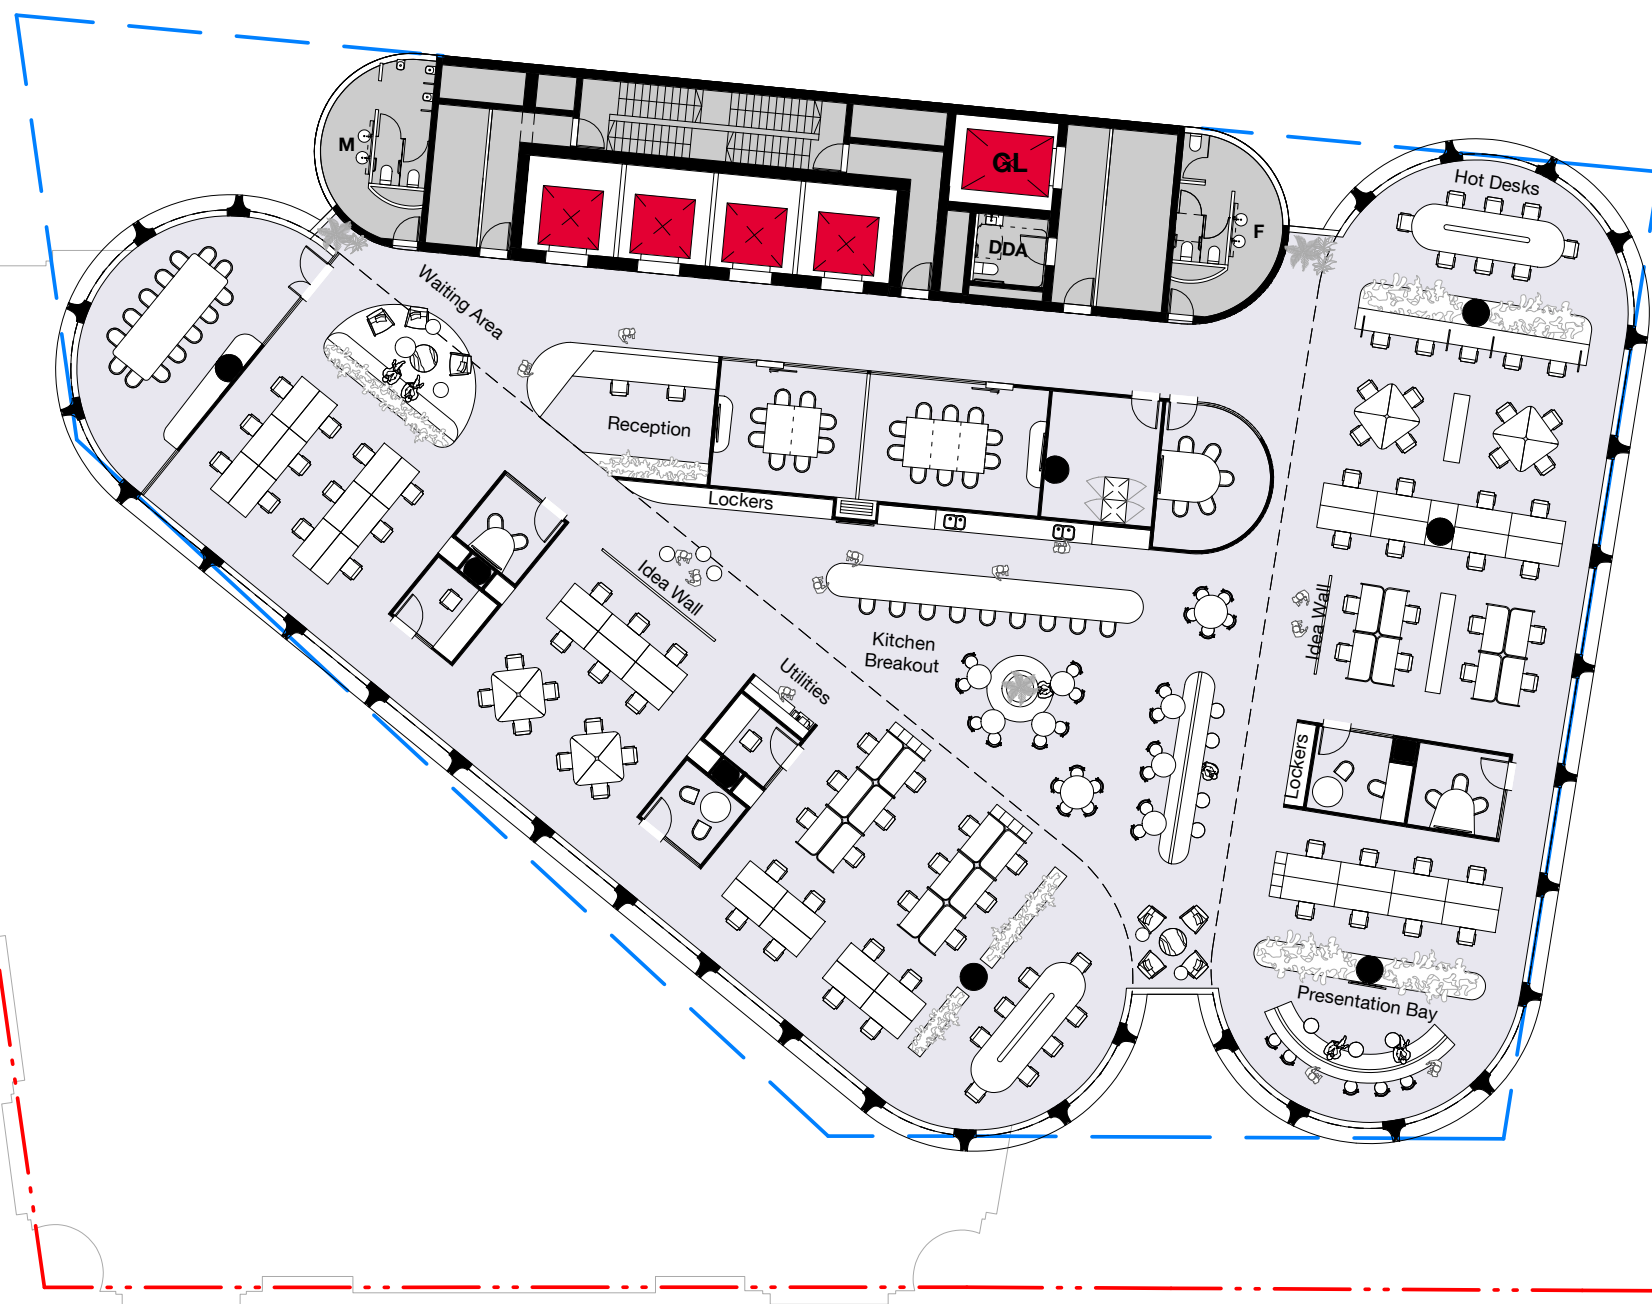

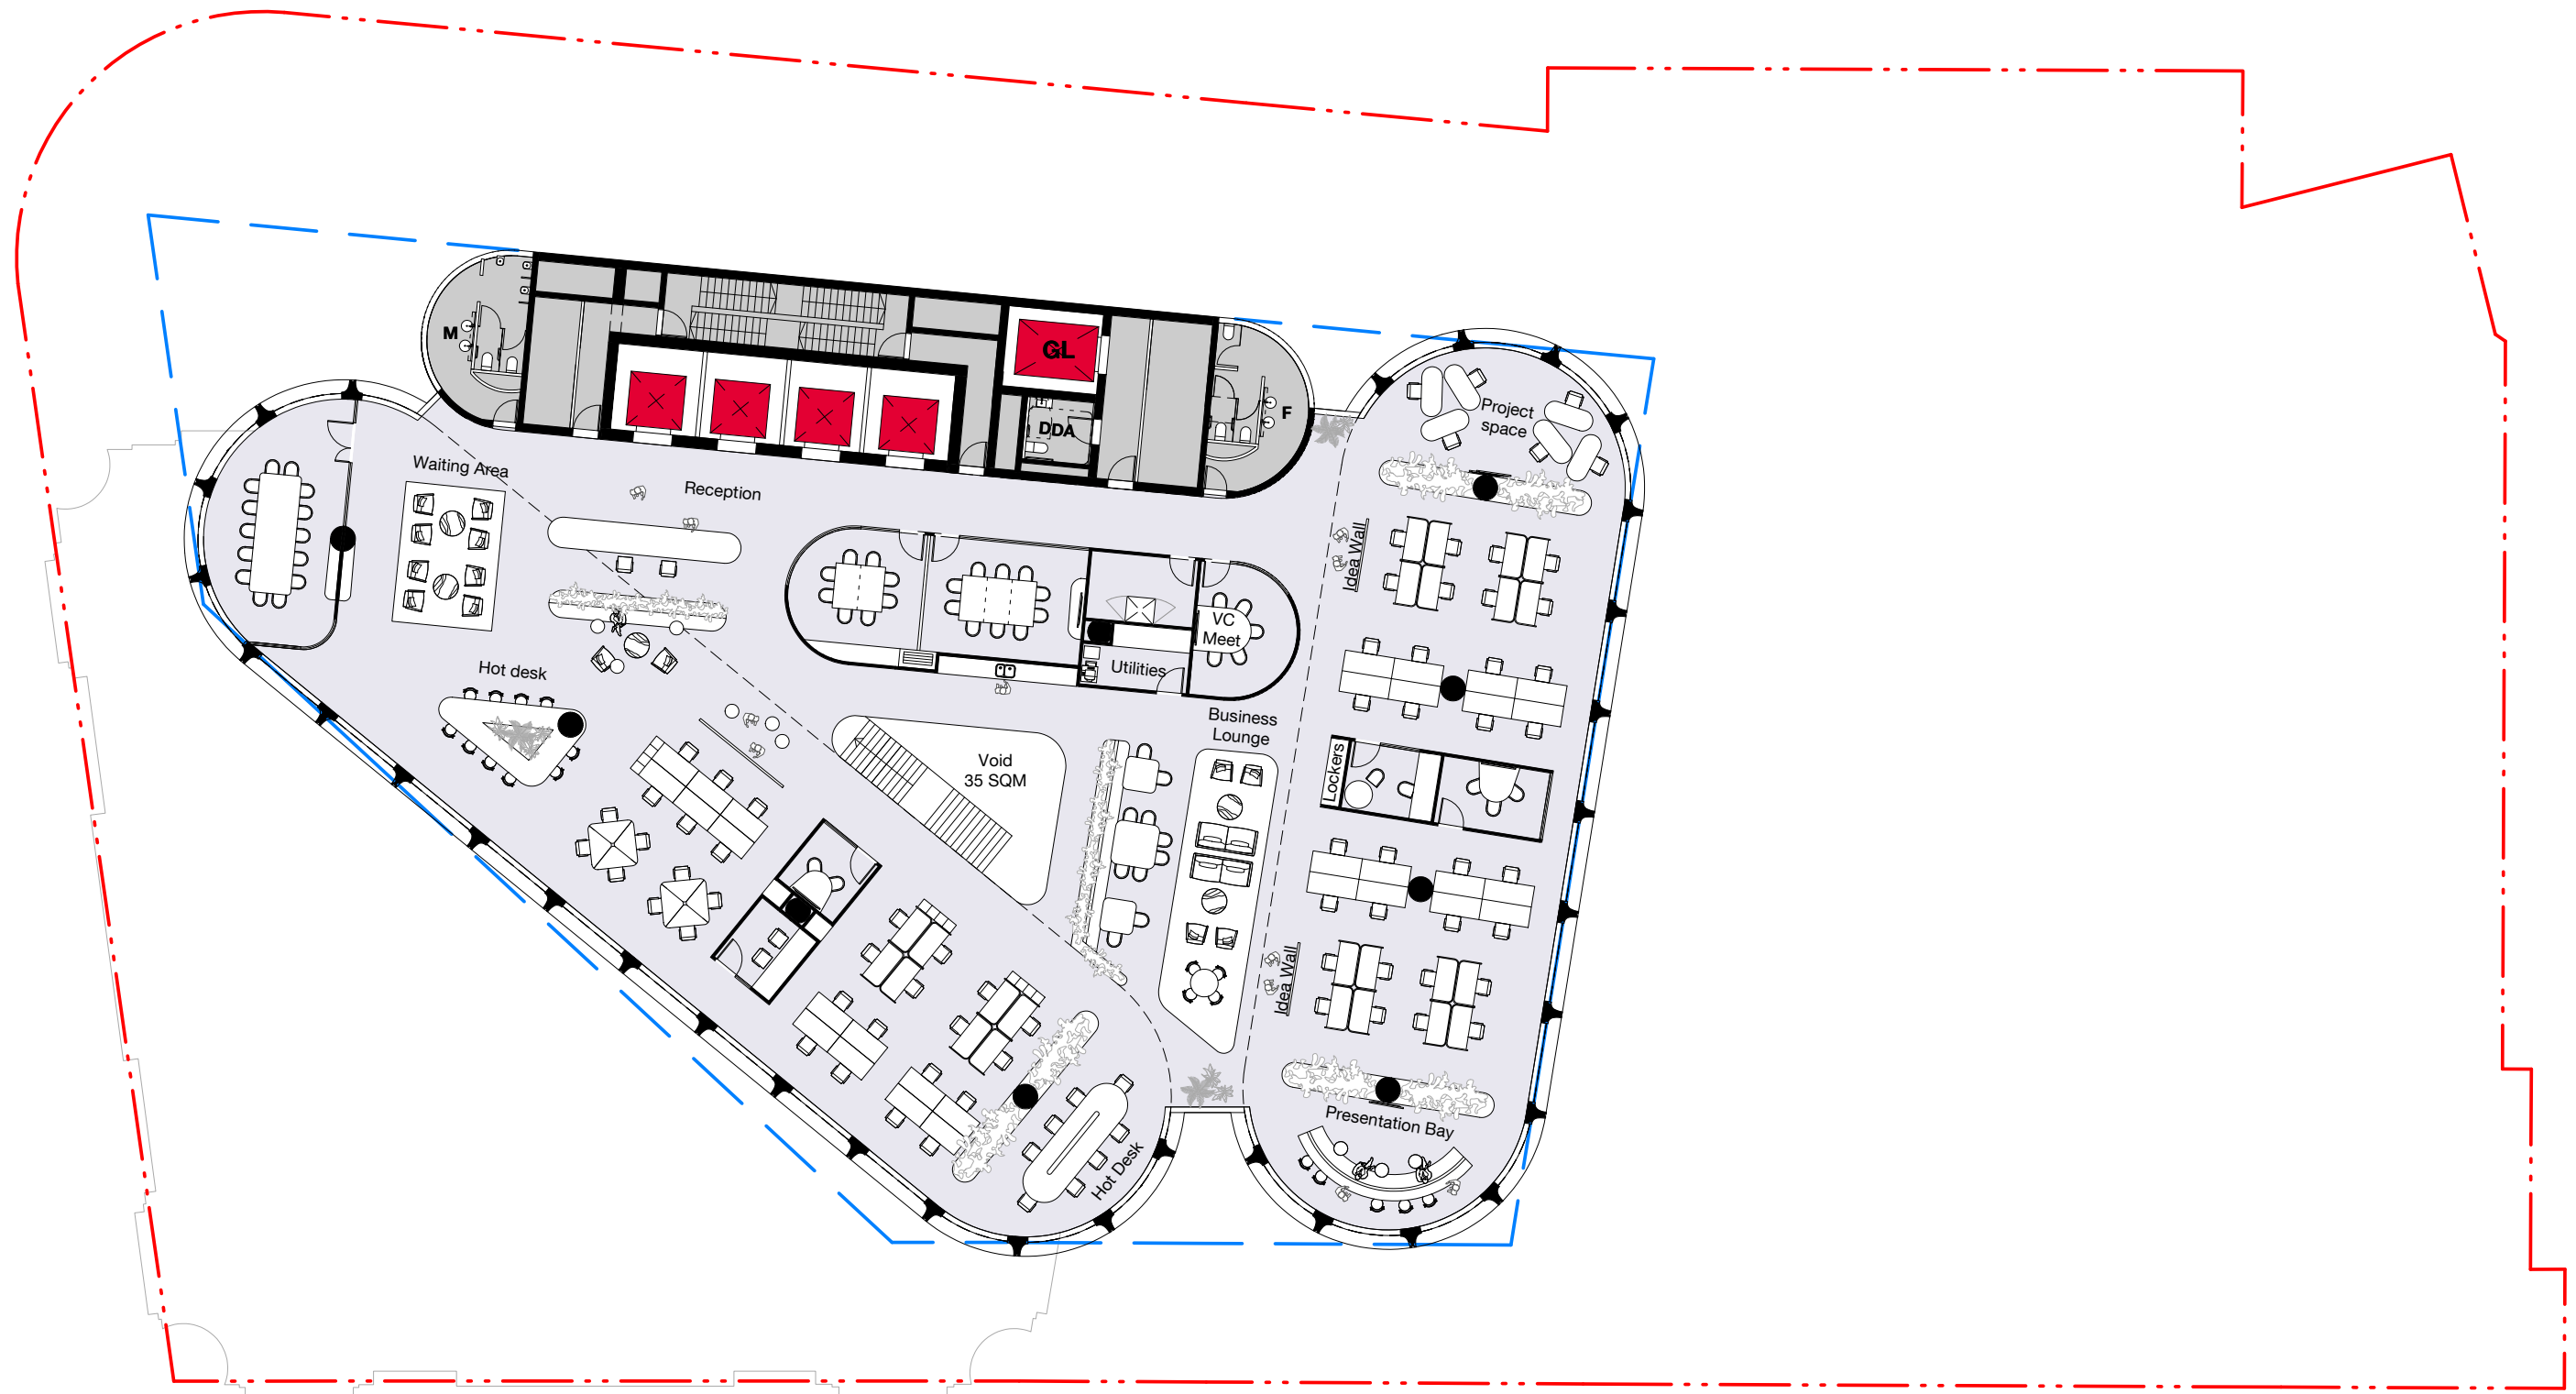


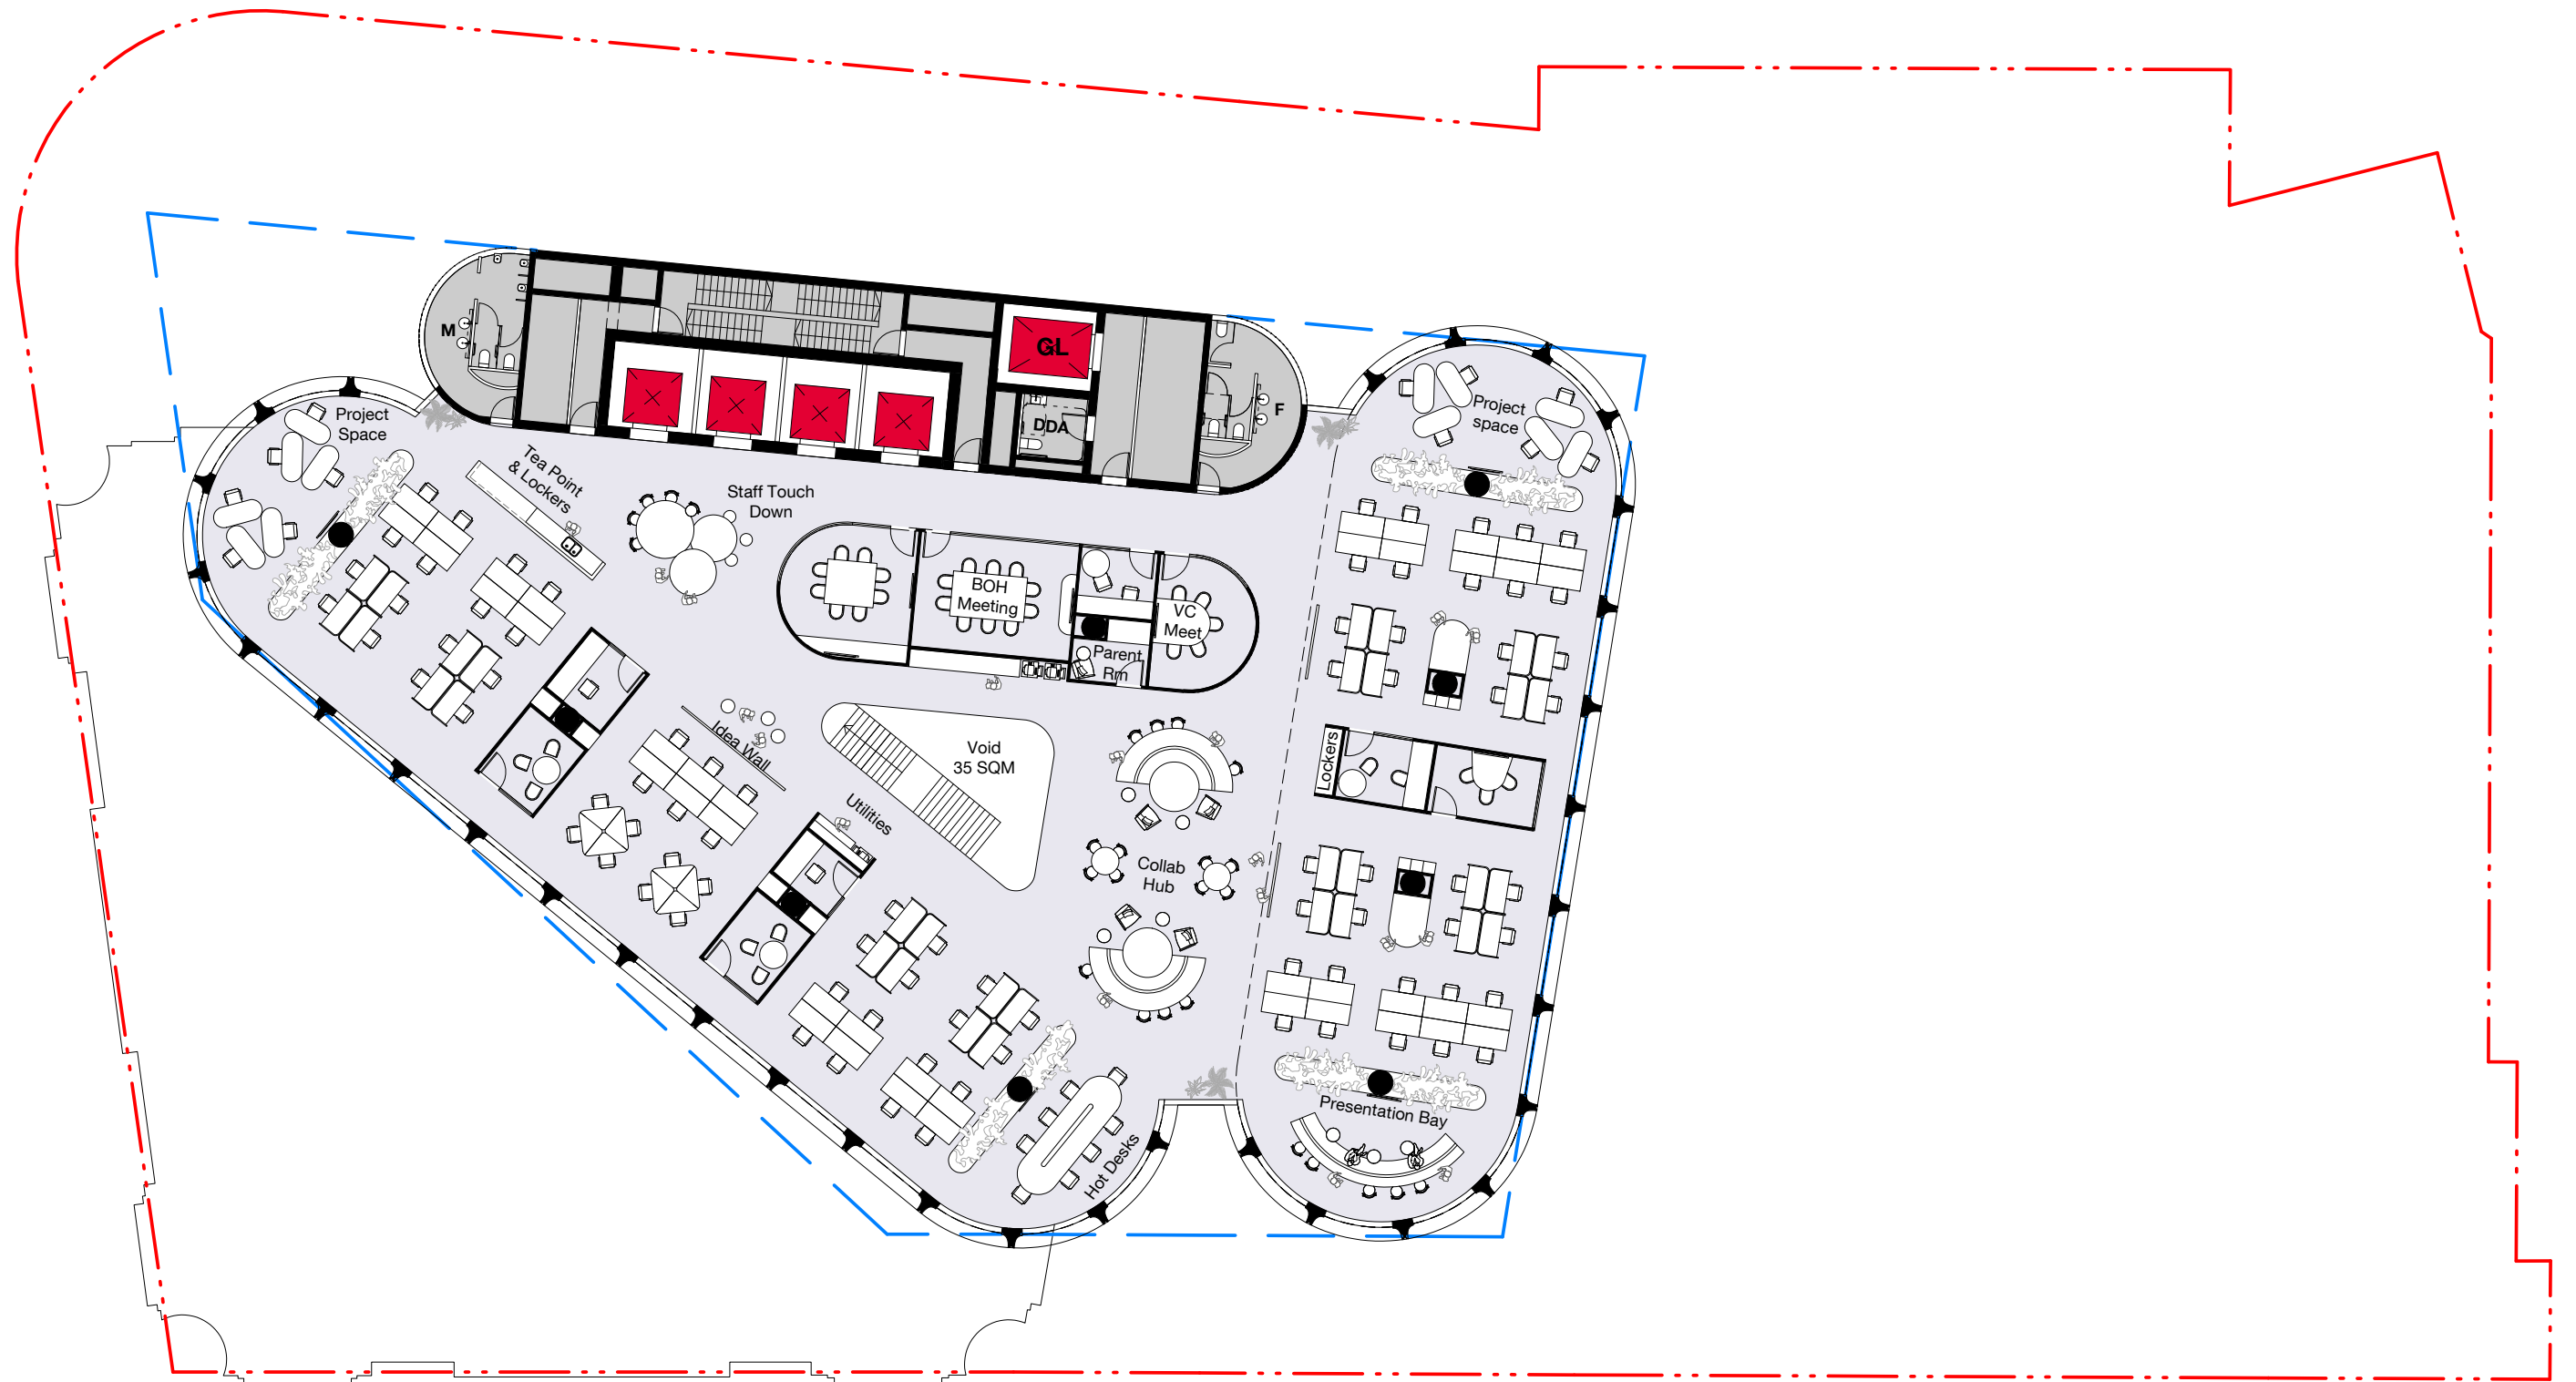

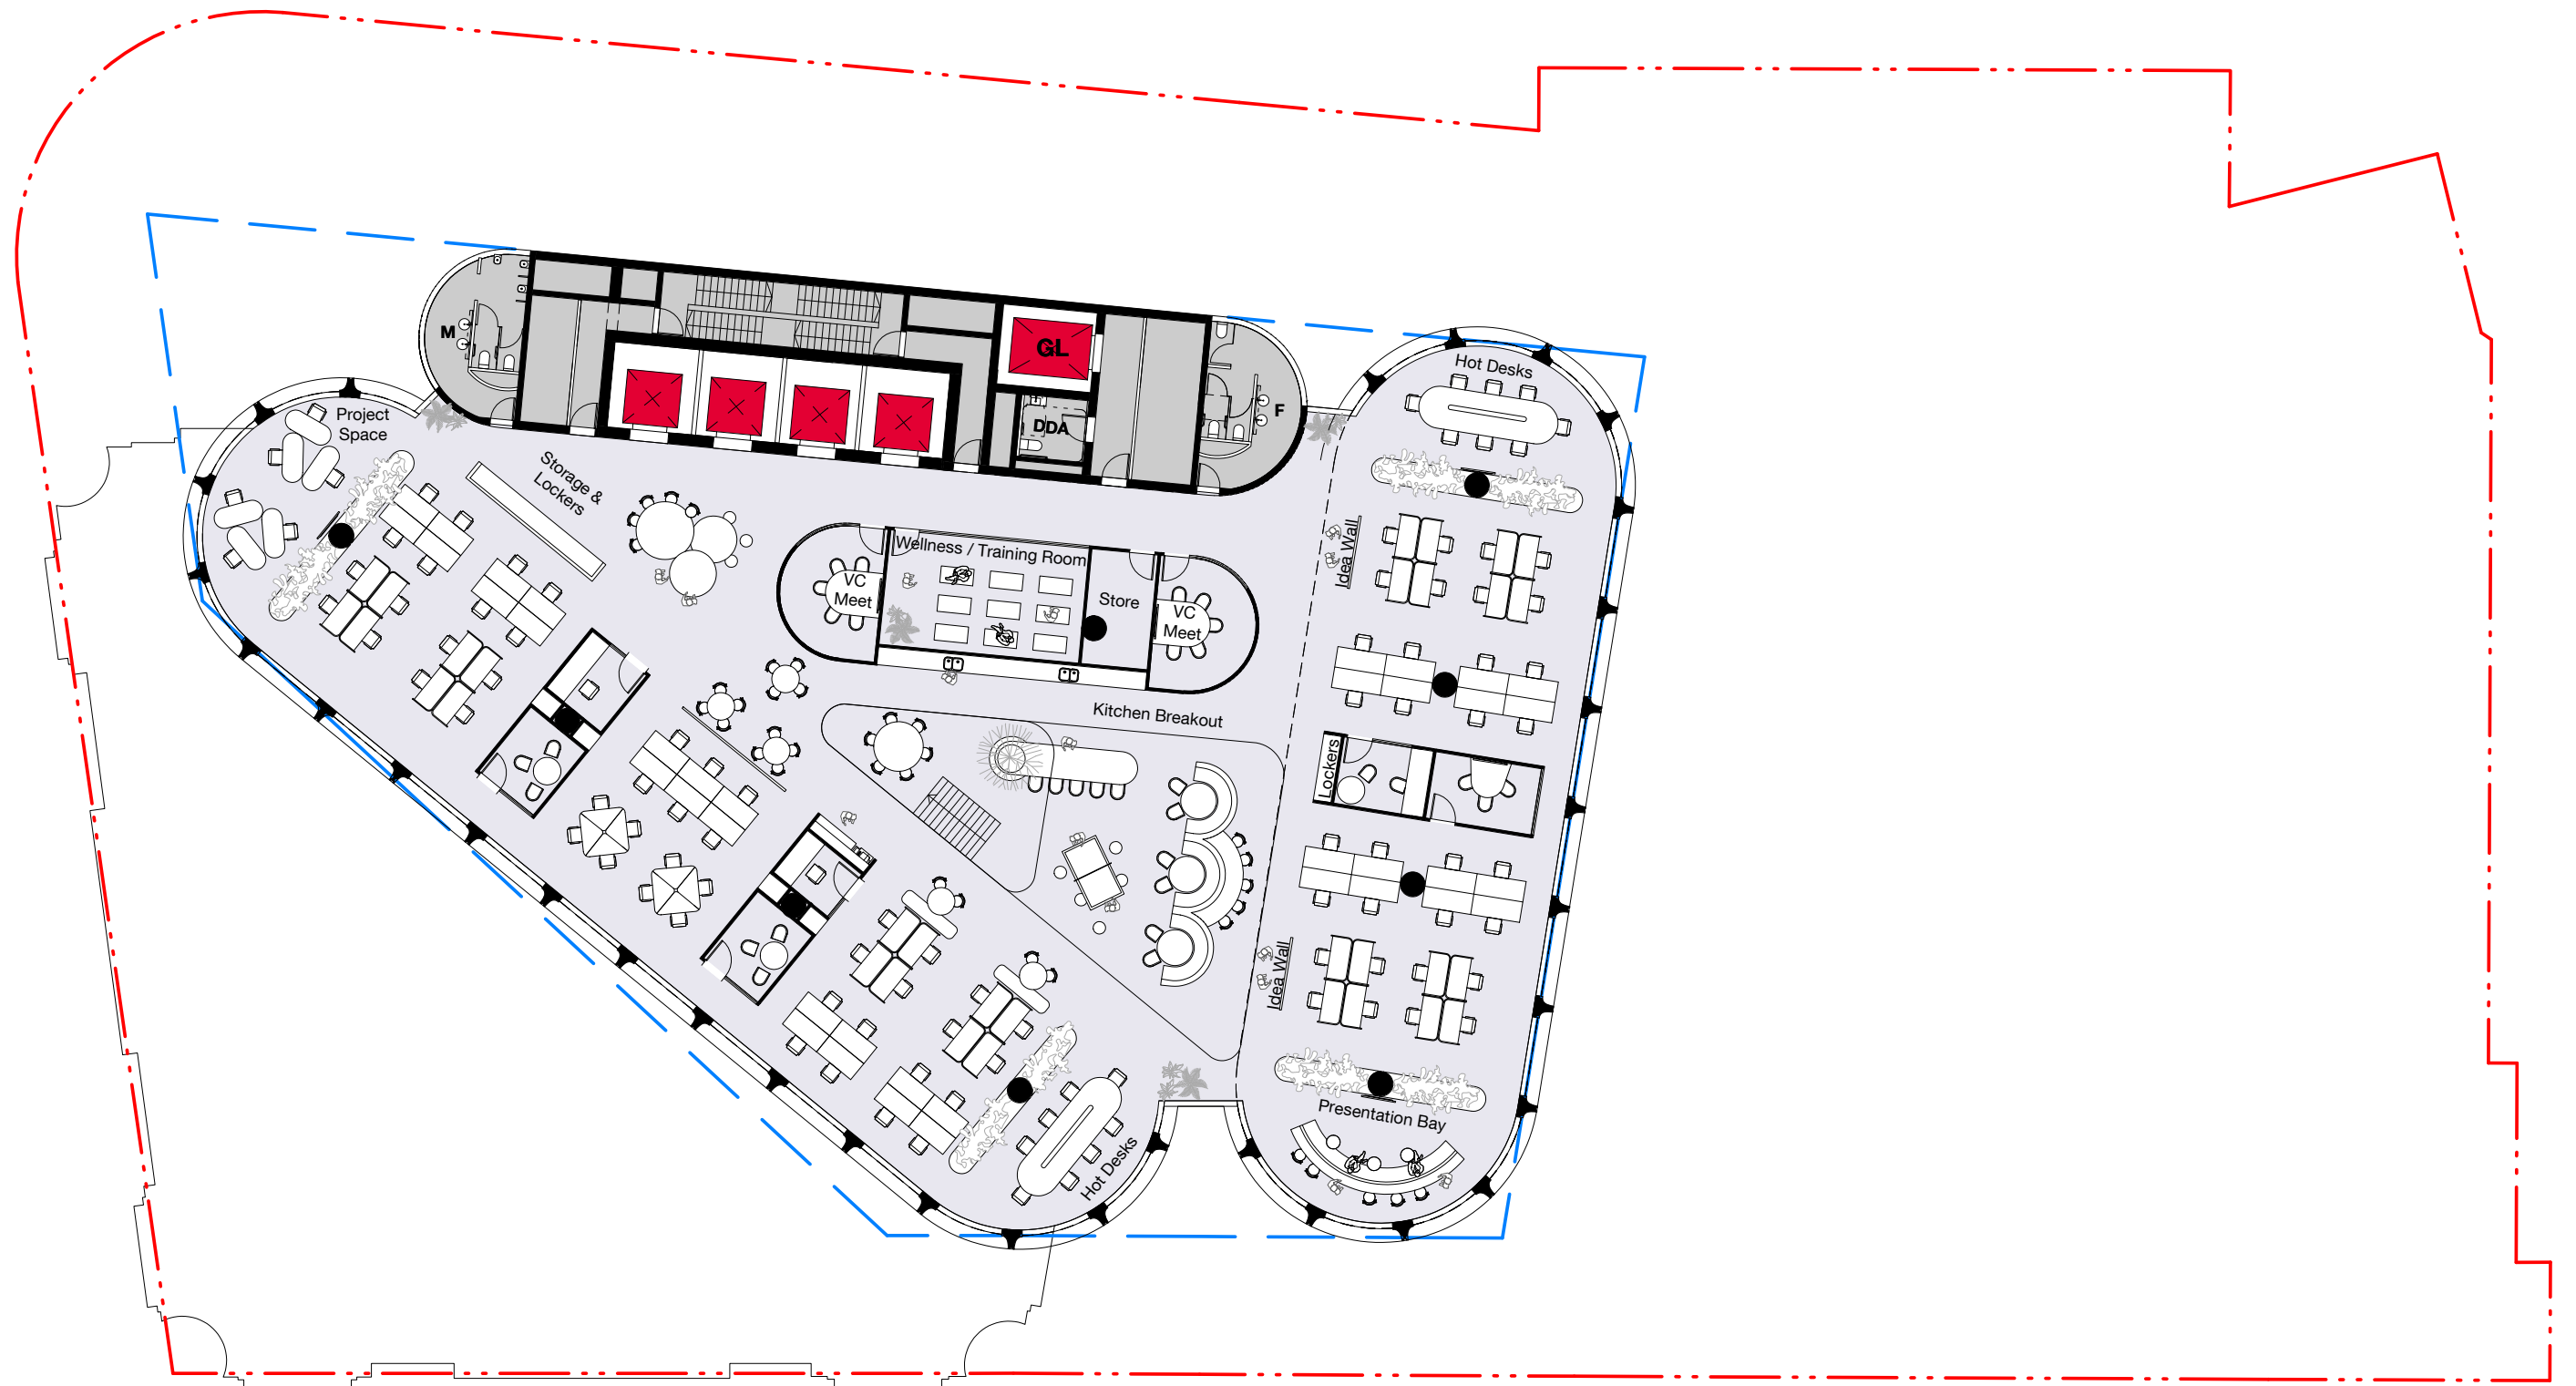


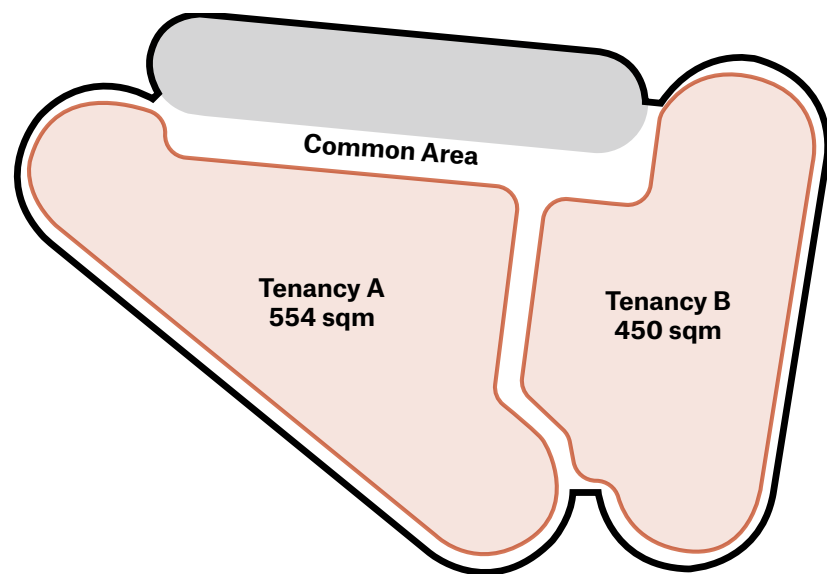


Sub Division Diagram - 2 Way Split

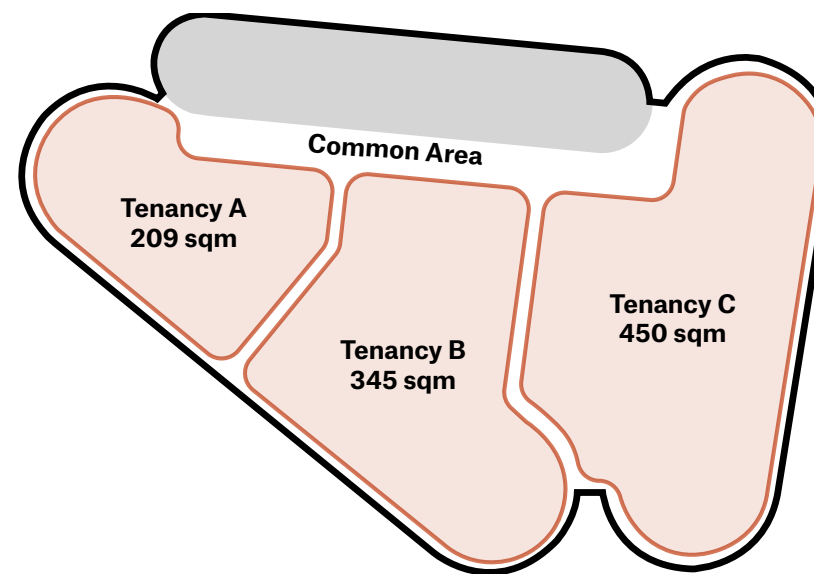


Sub Division Diagram - 3 Way Split

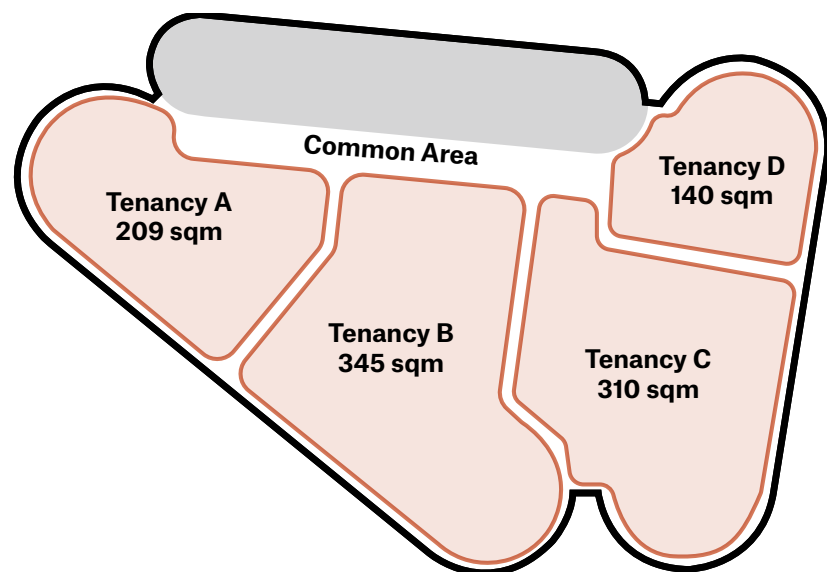



Sub Division Diagram - 4 Way Split


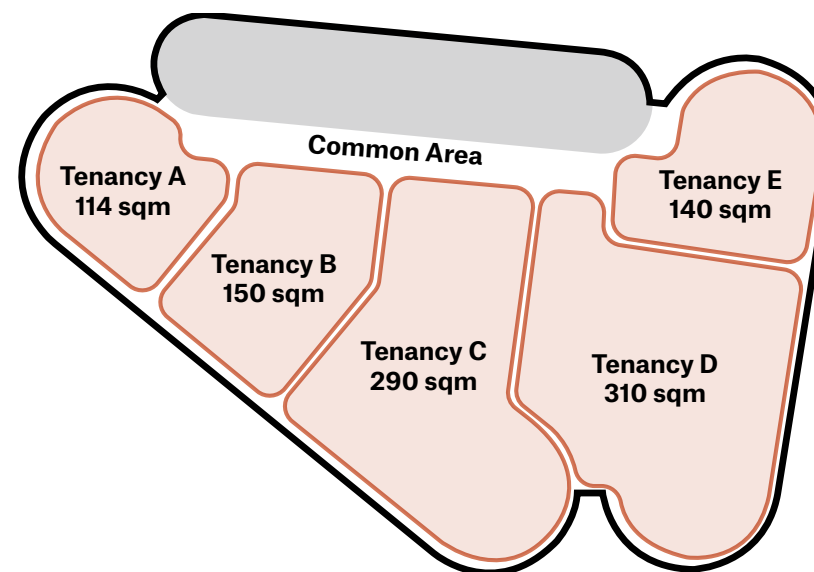


Sub Division Diagram - 5 Way Split

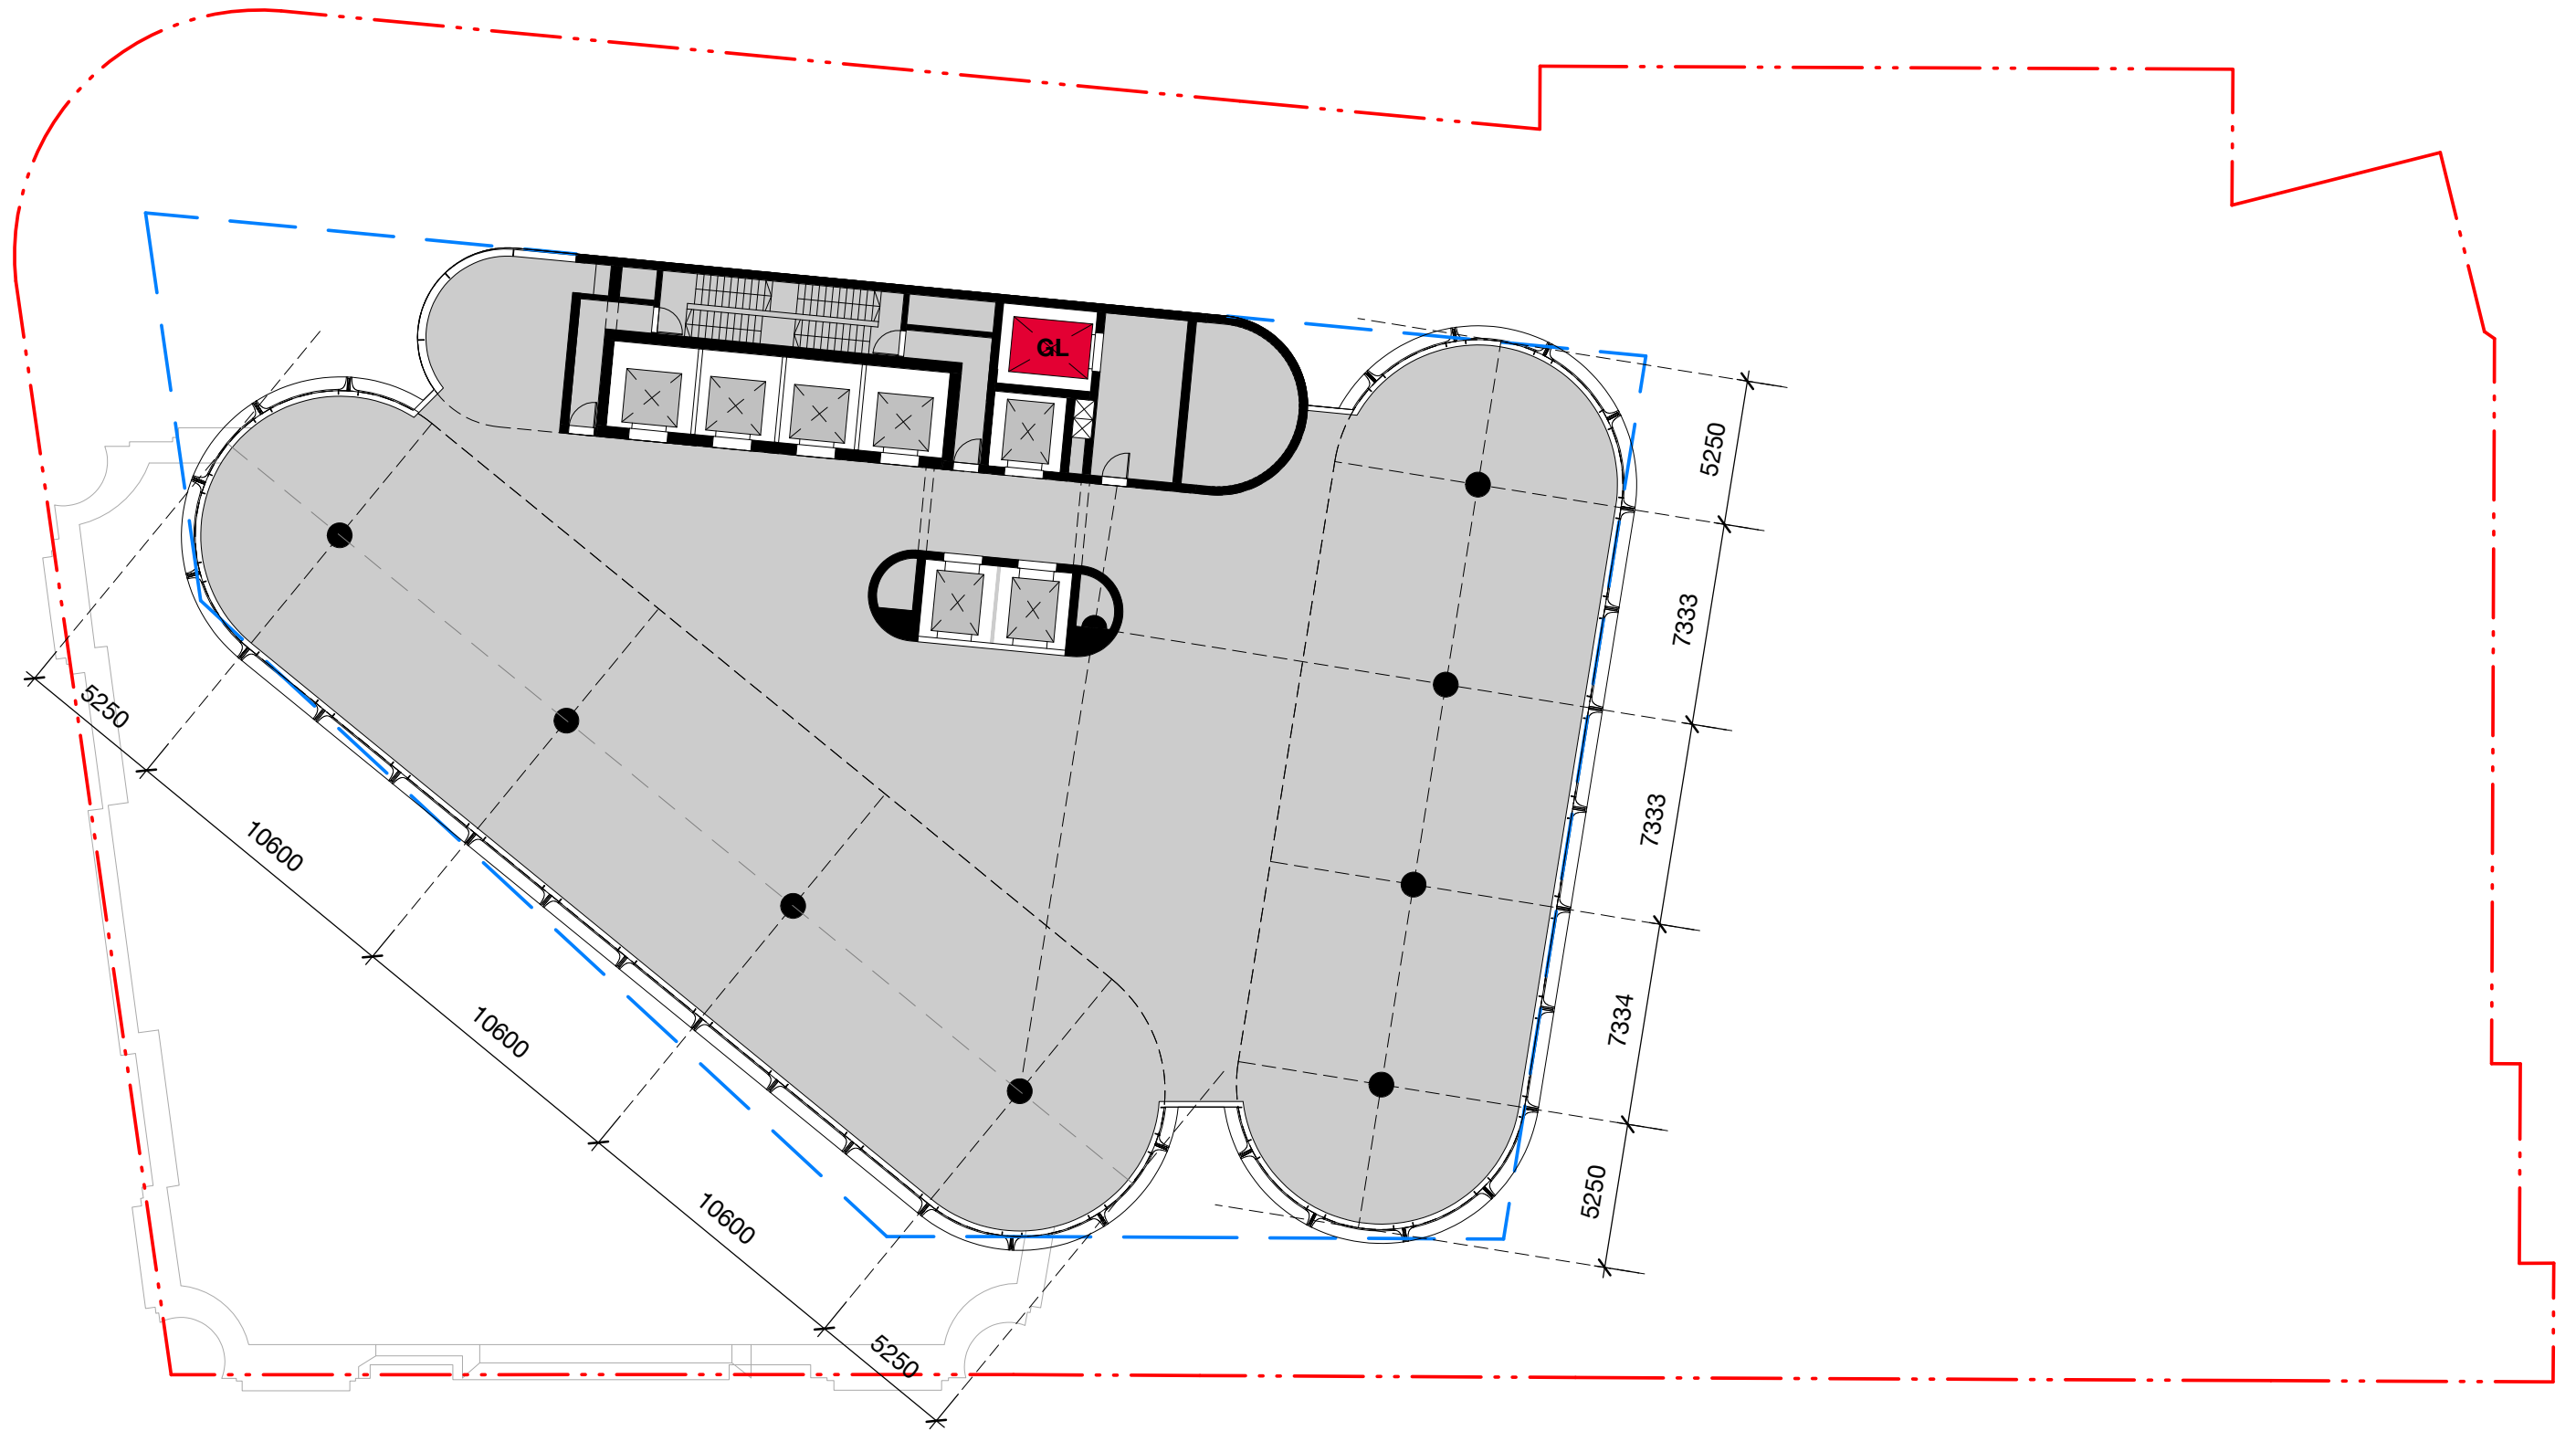

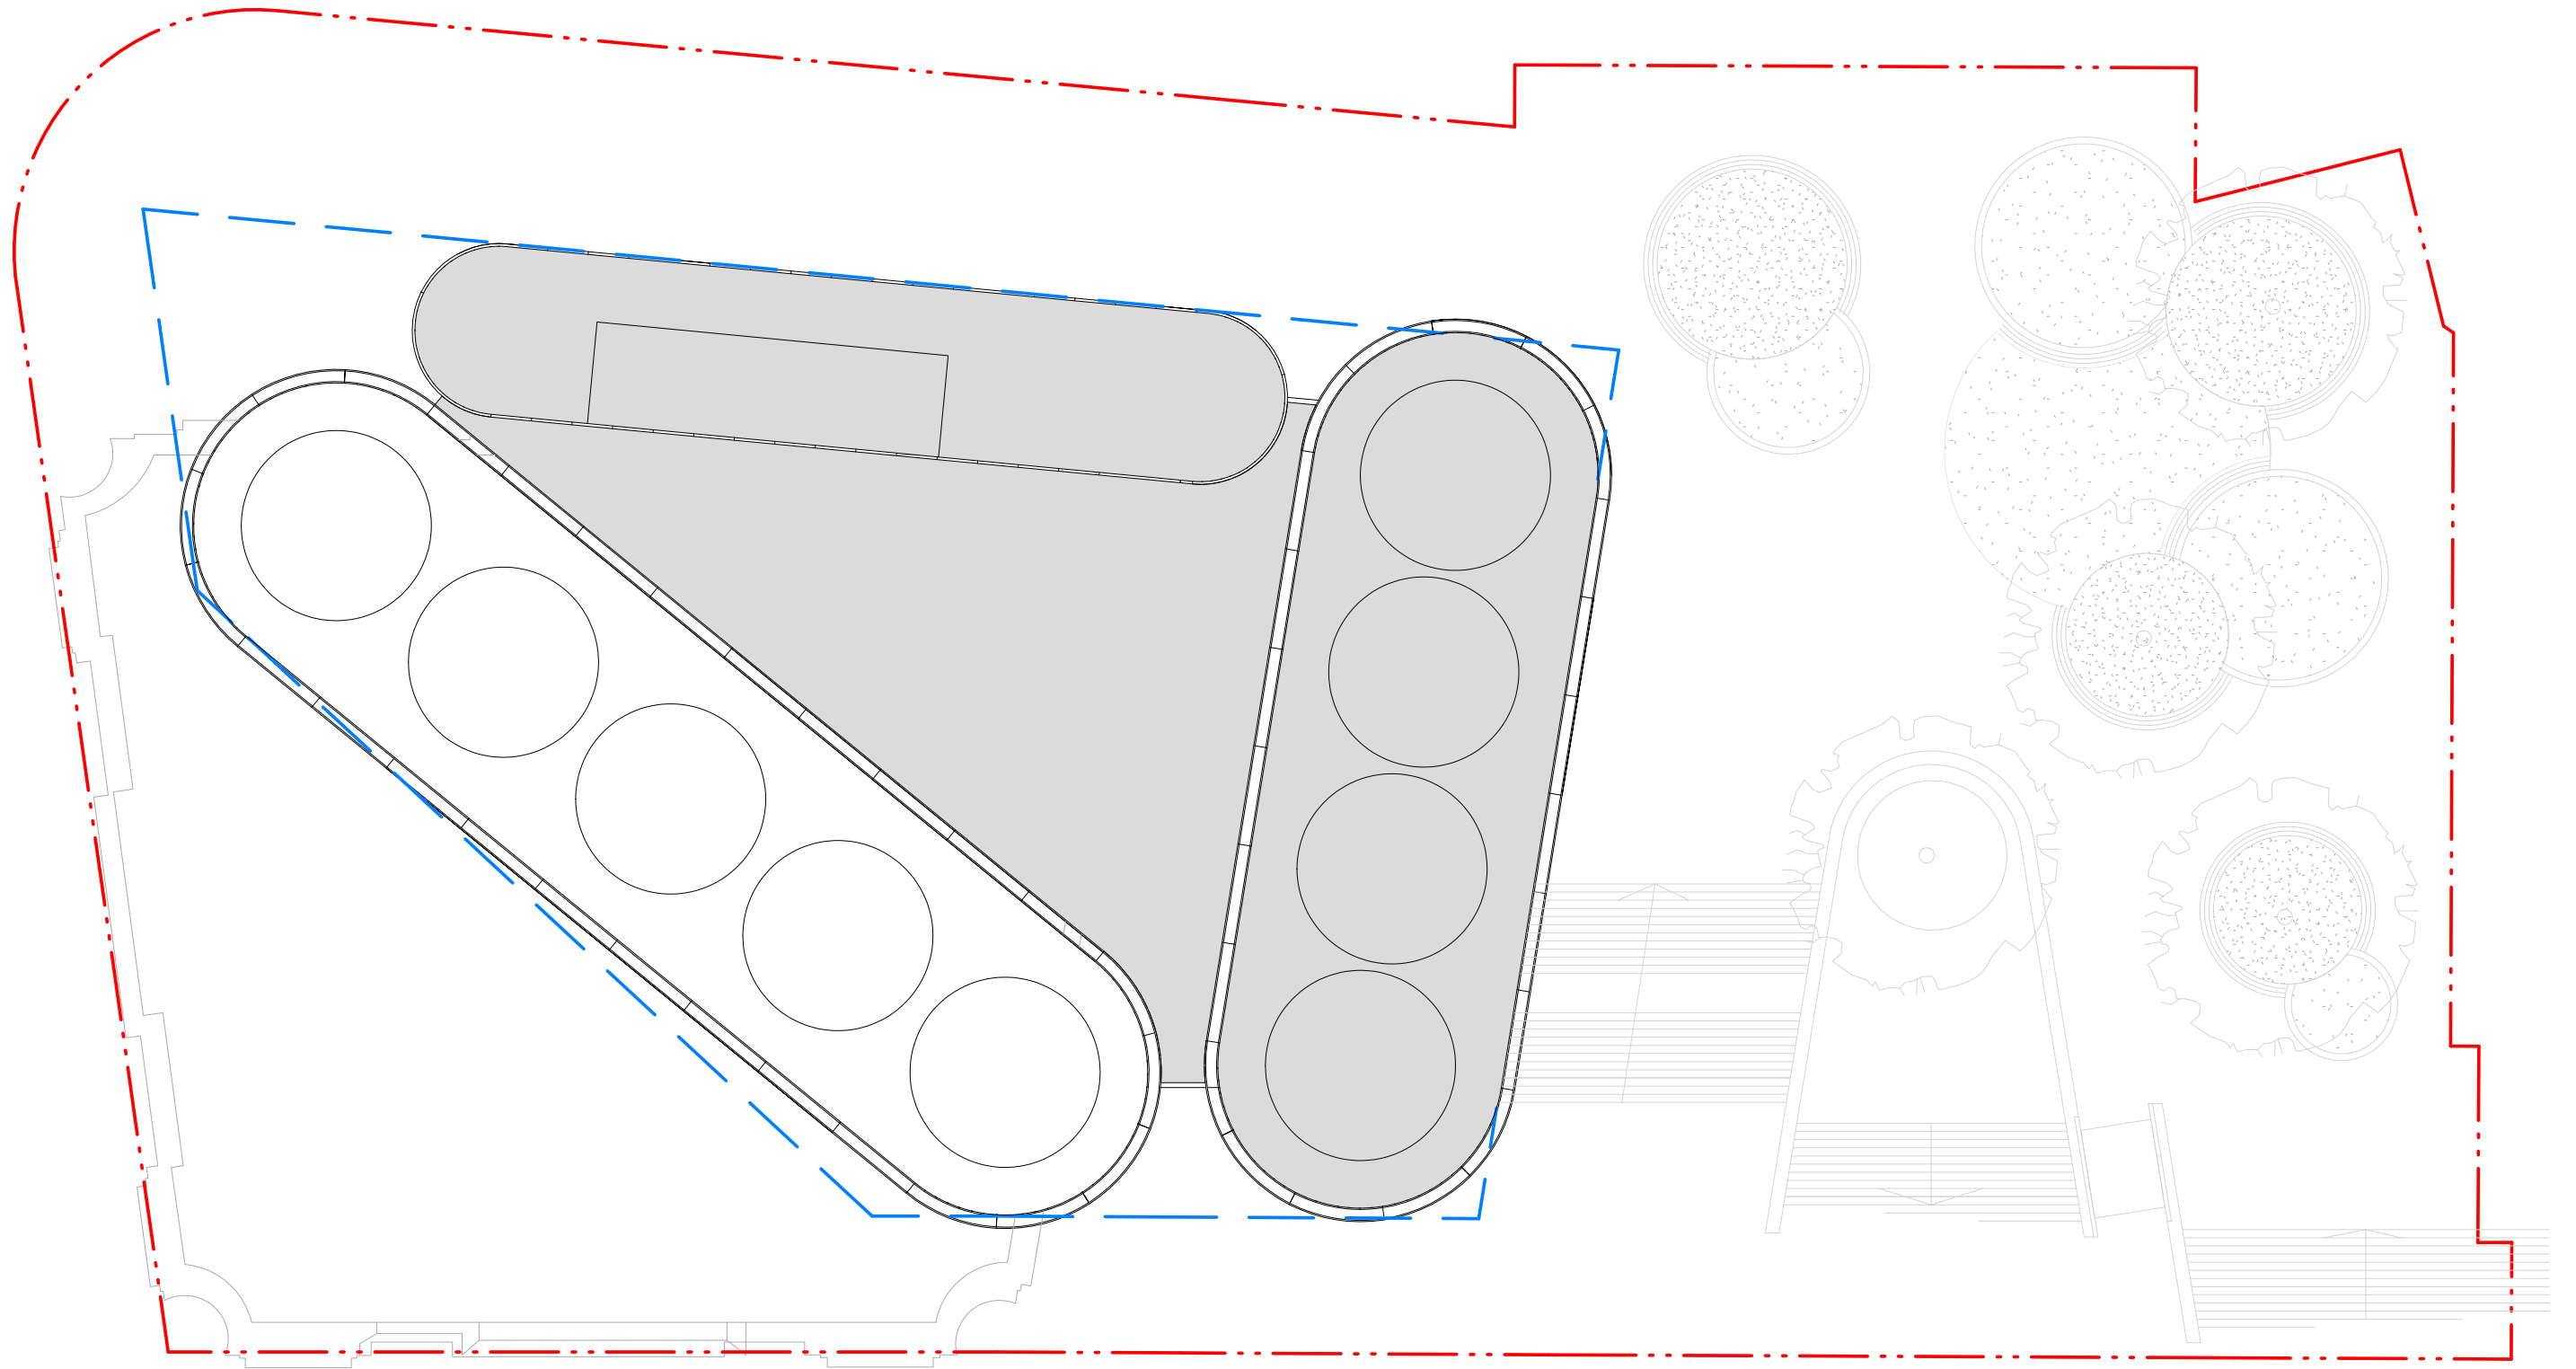

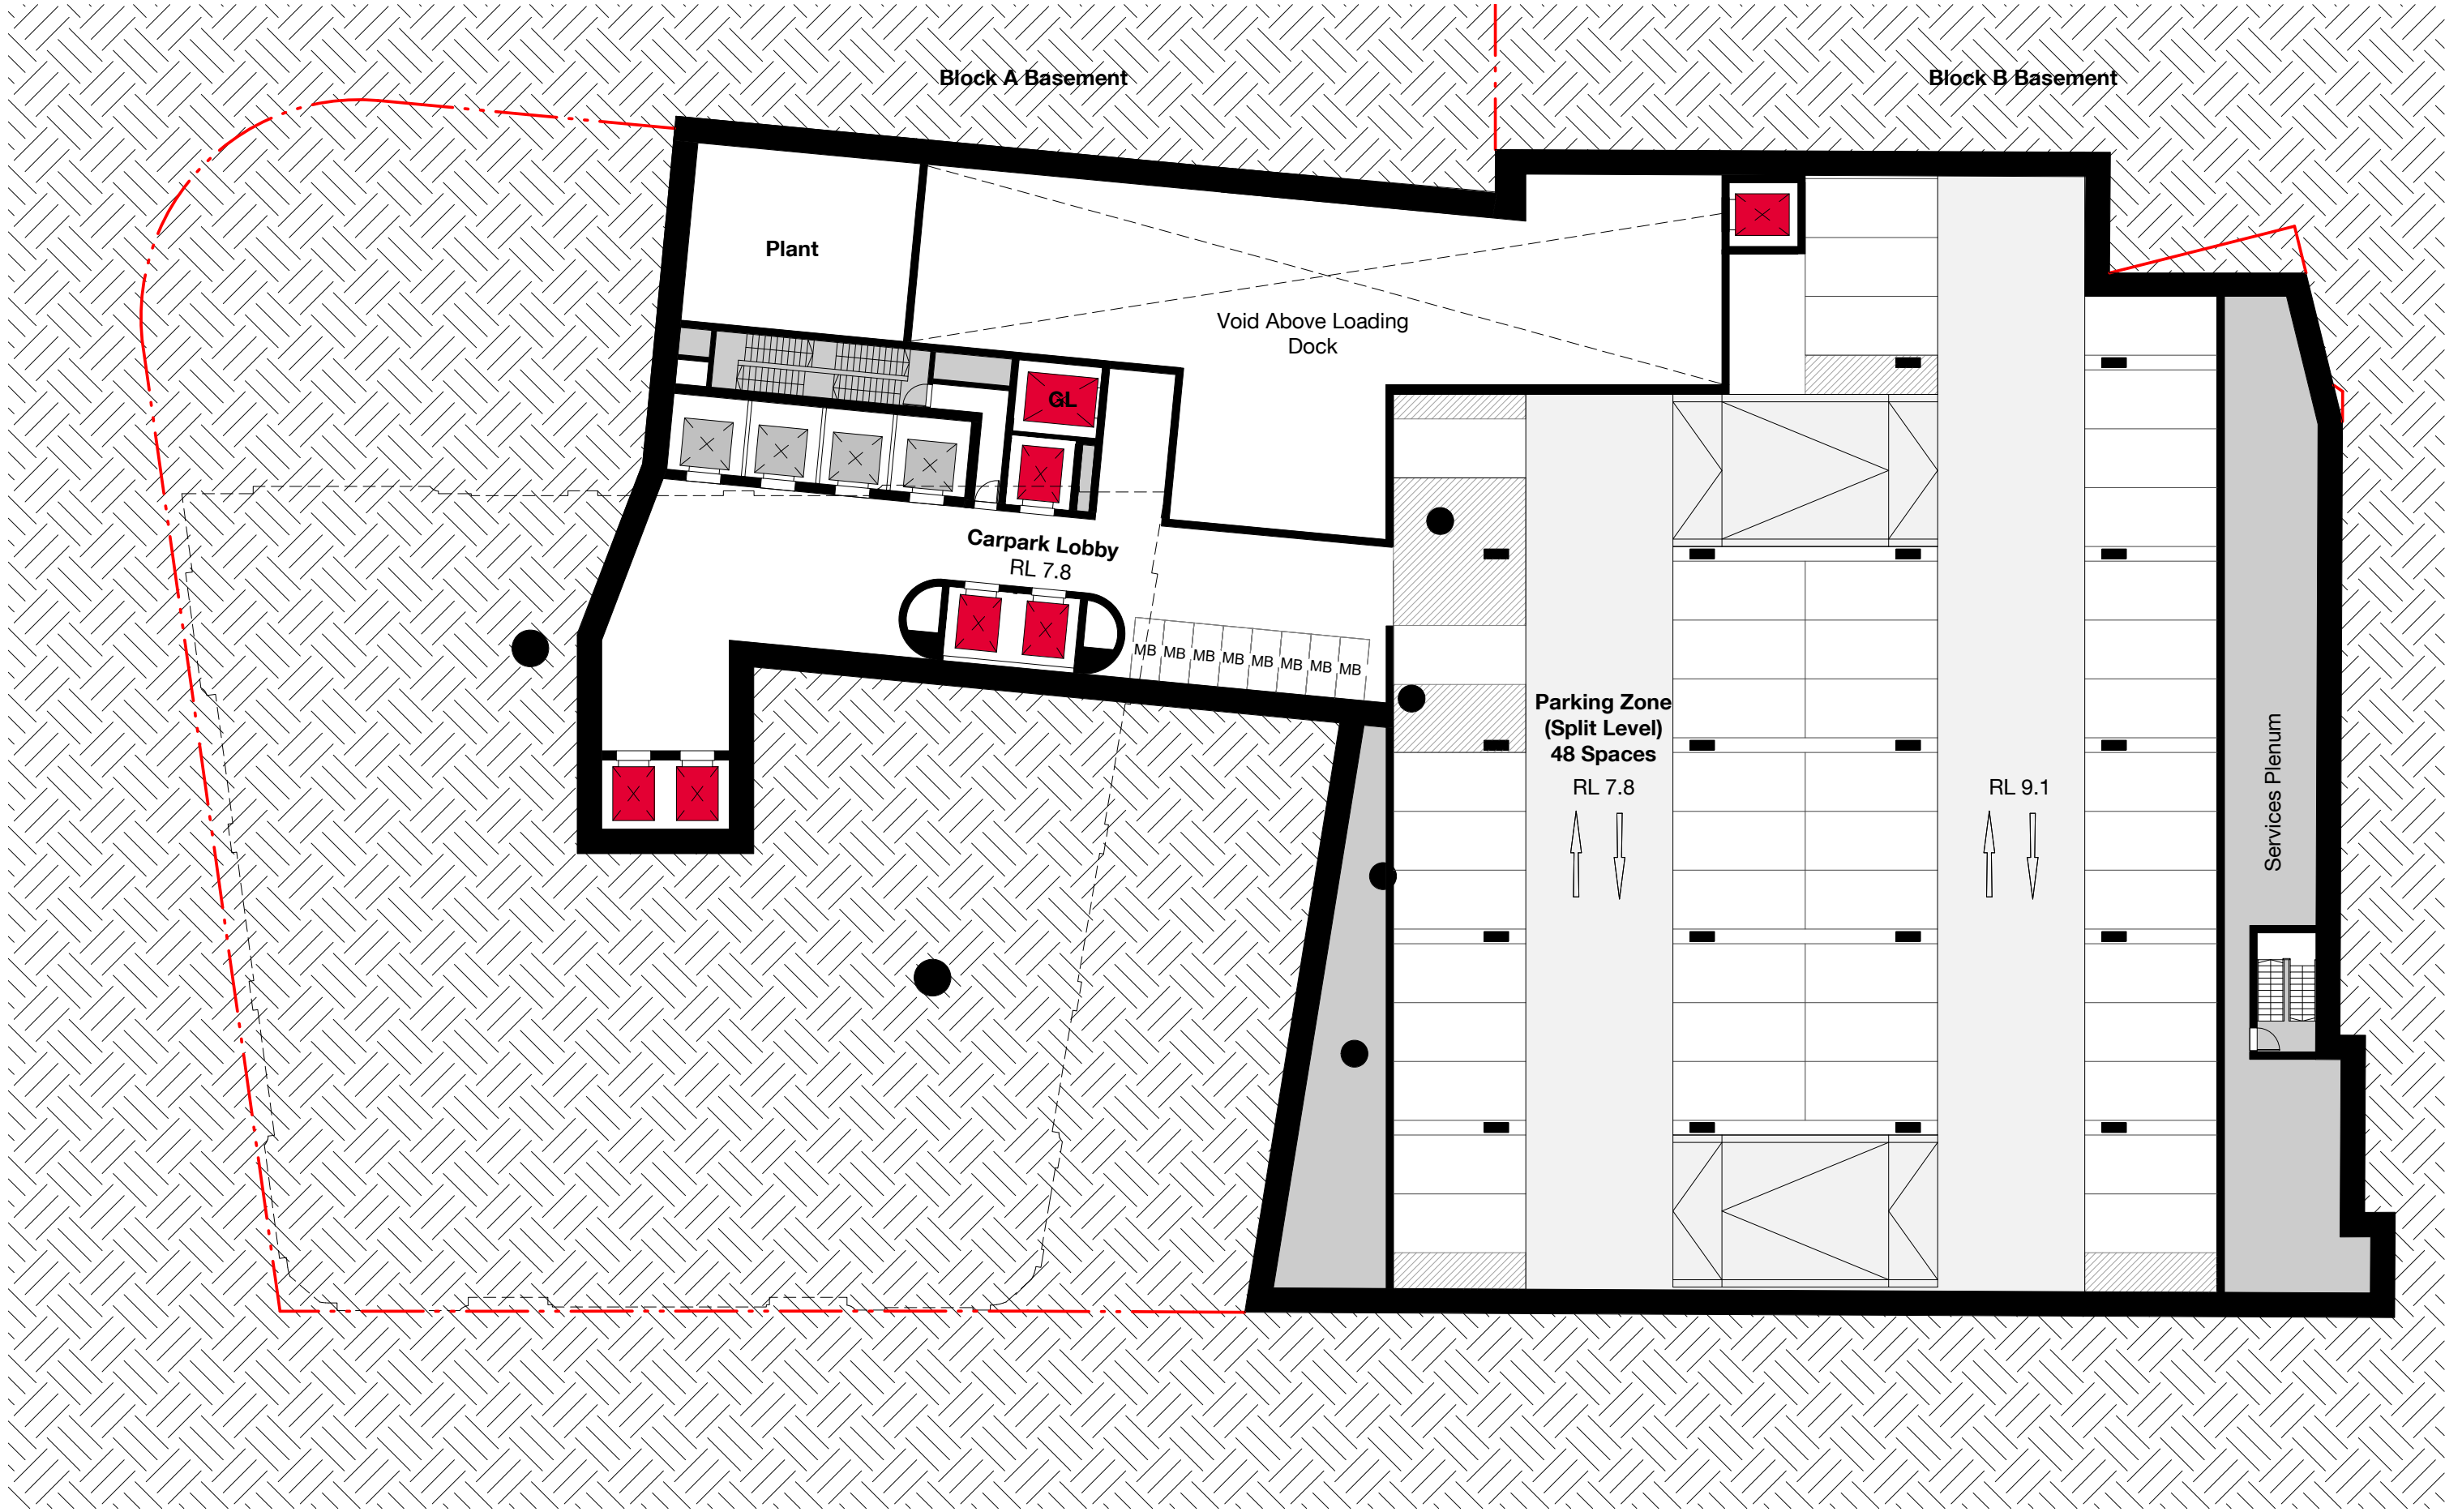

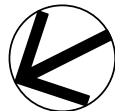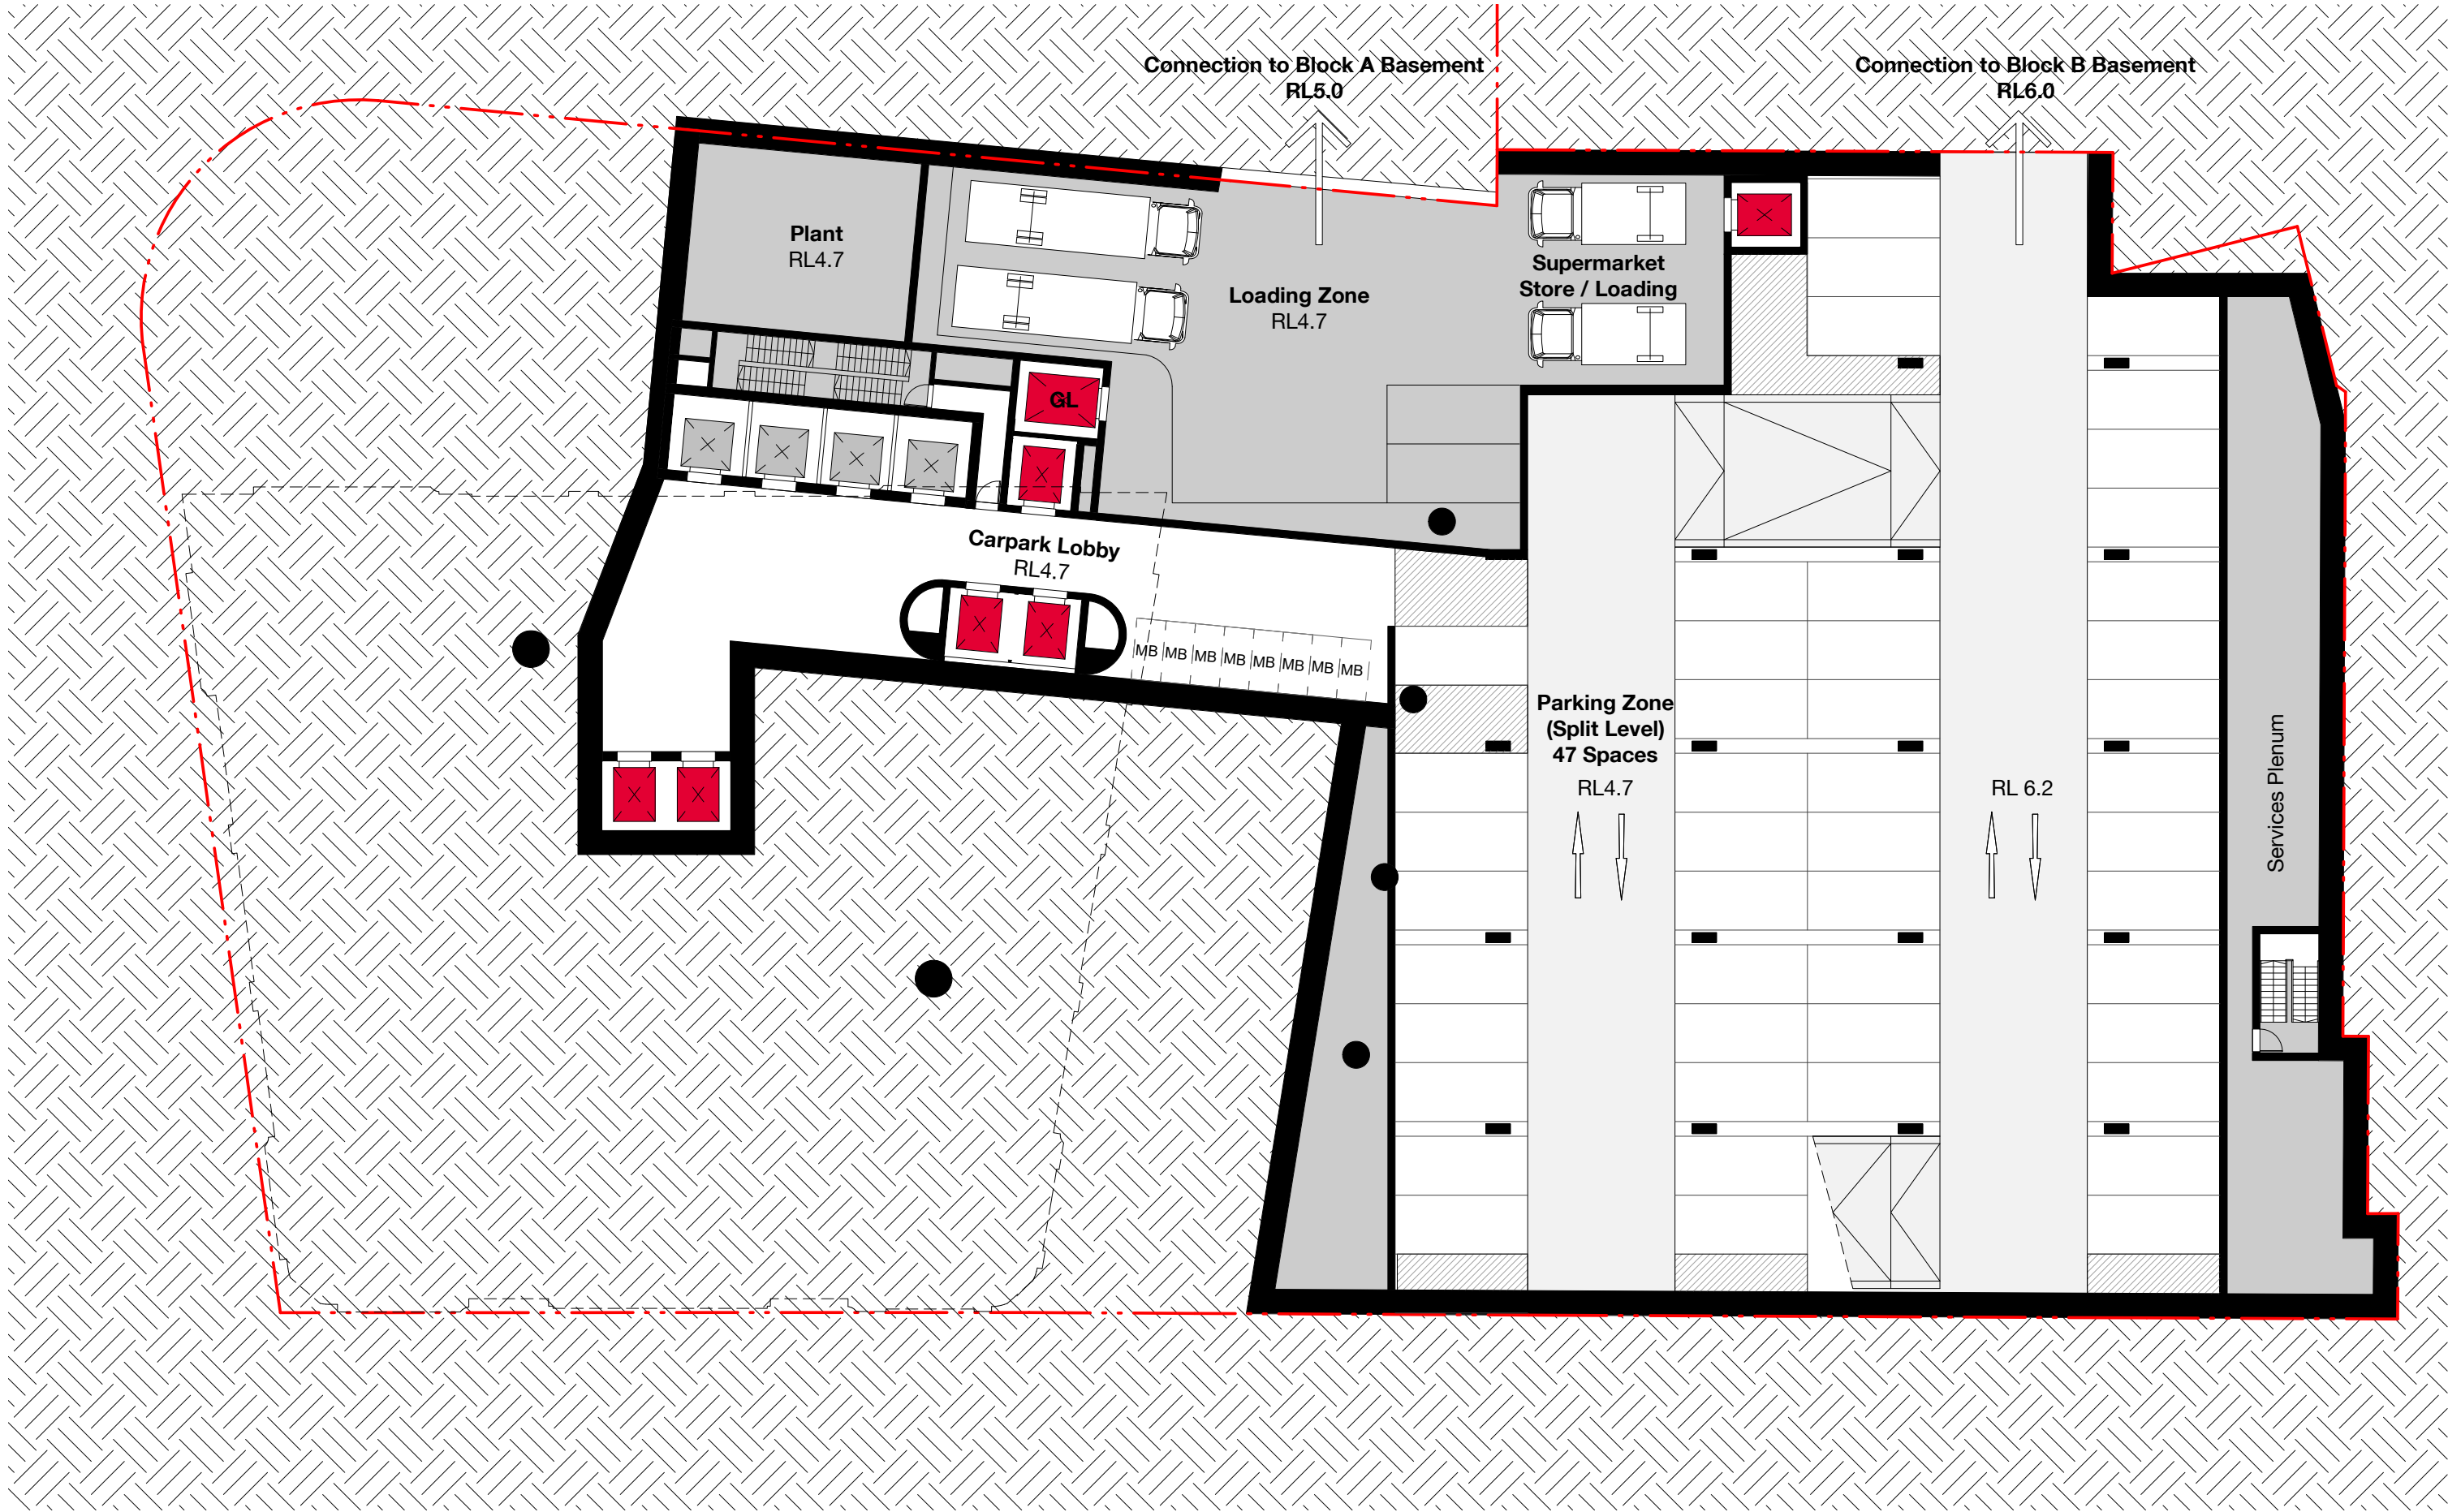


Toga Central
2 Lee Street, Haymarket


Section 1
S12550
1 : 500


Ⓢ A3


Drawing no:
A4.1


Rev.

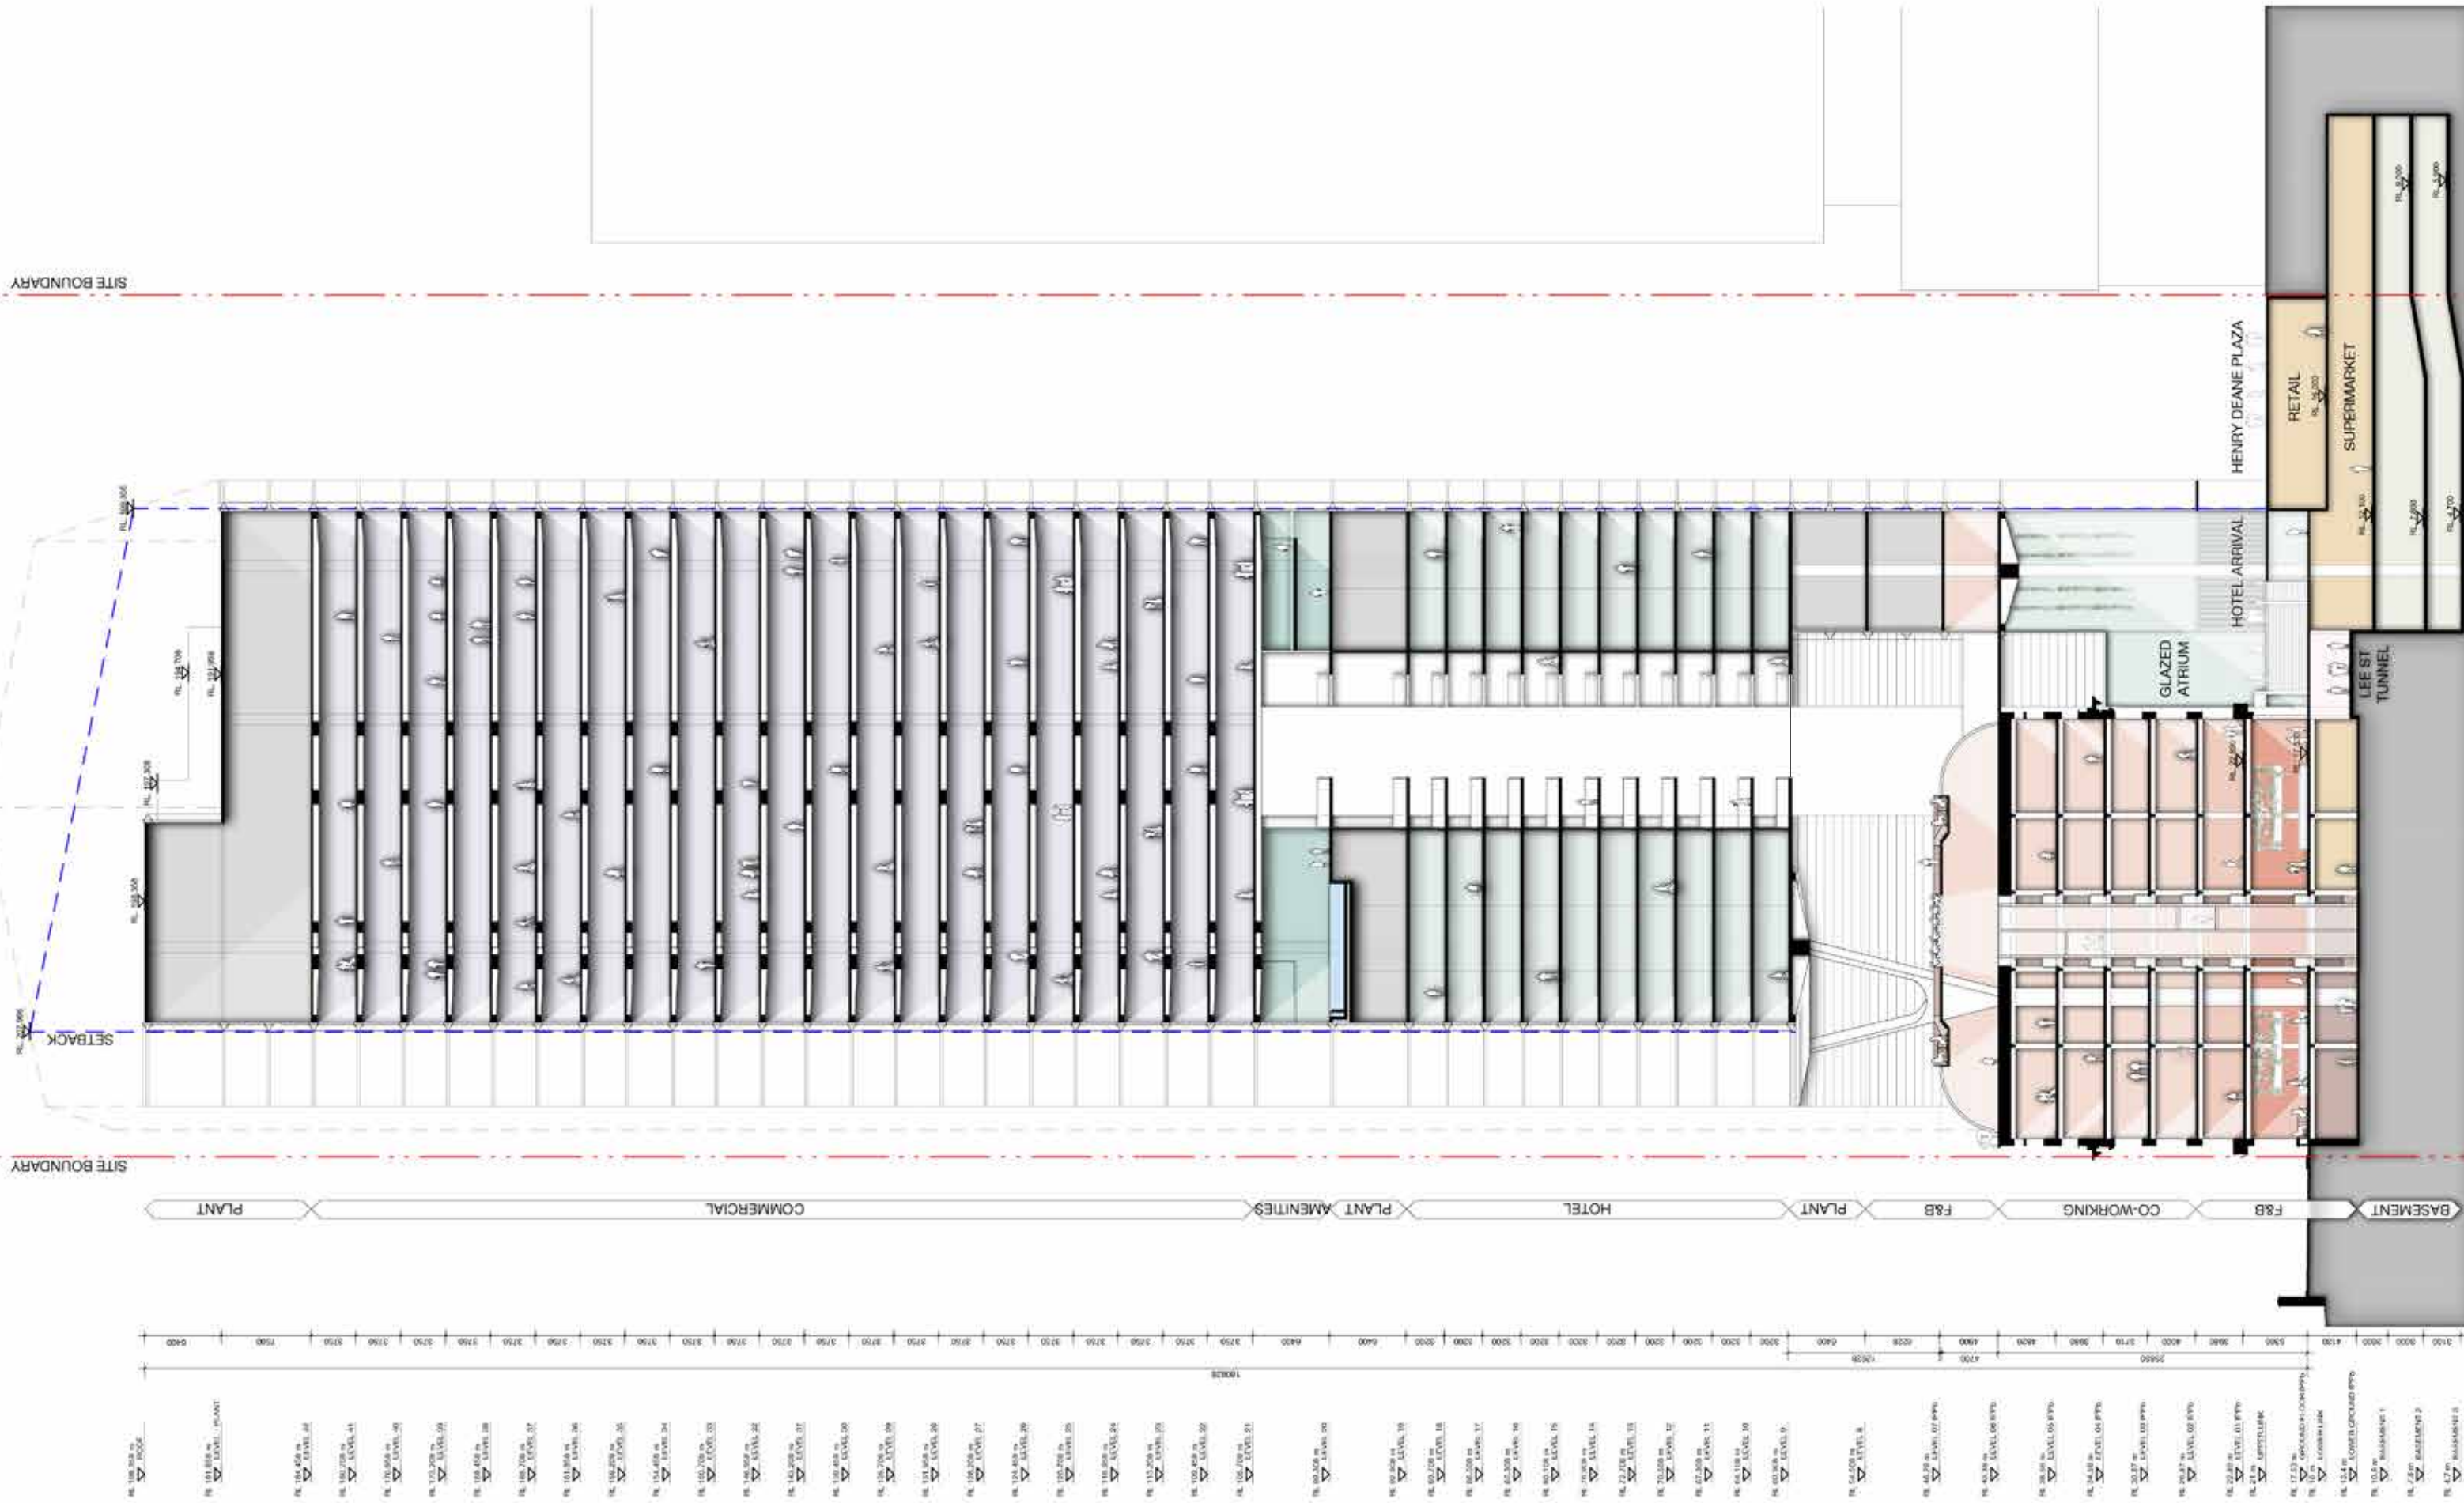

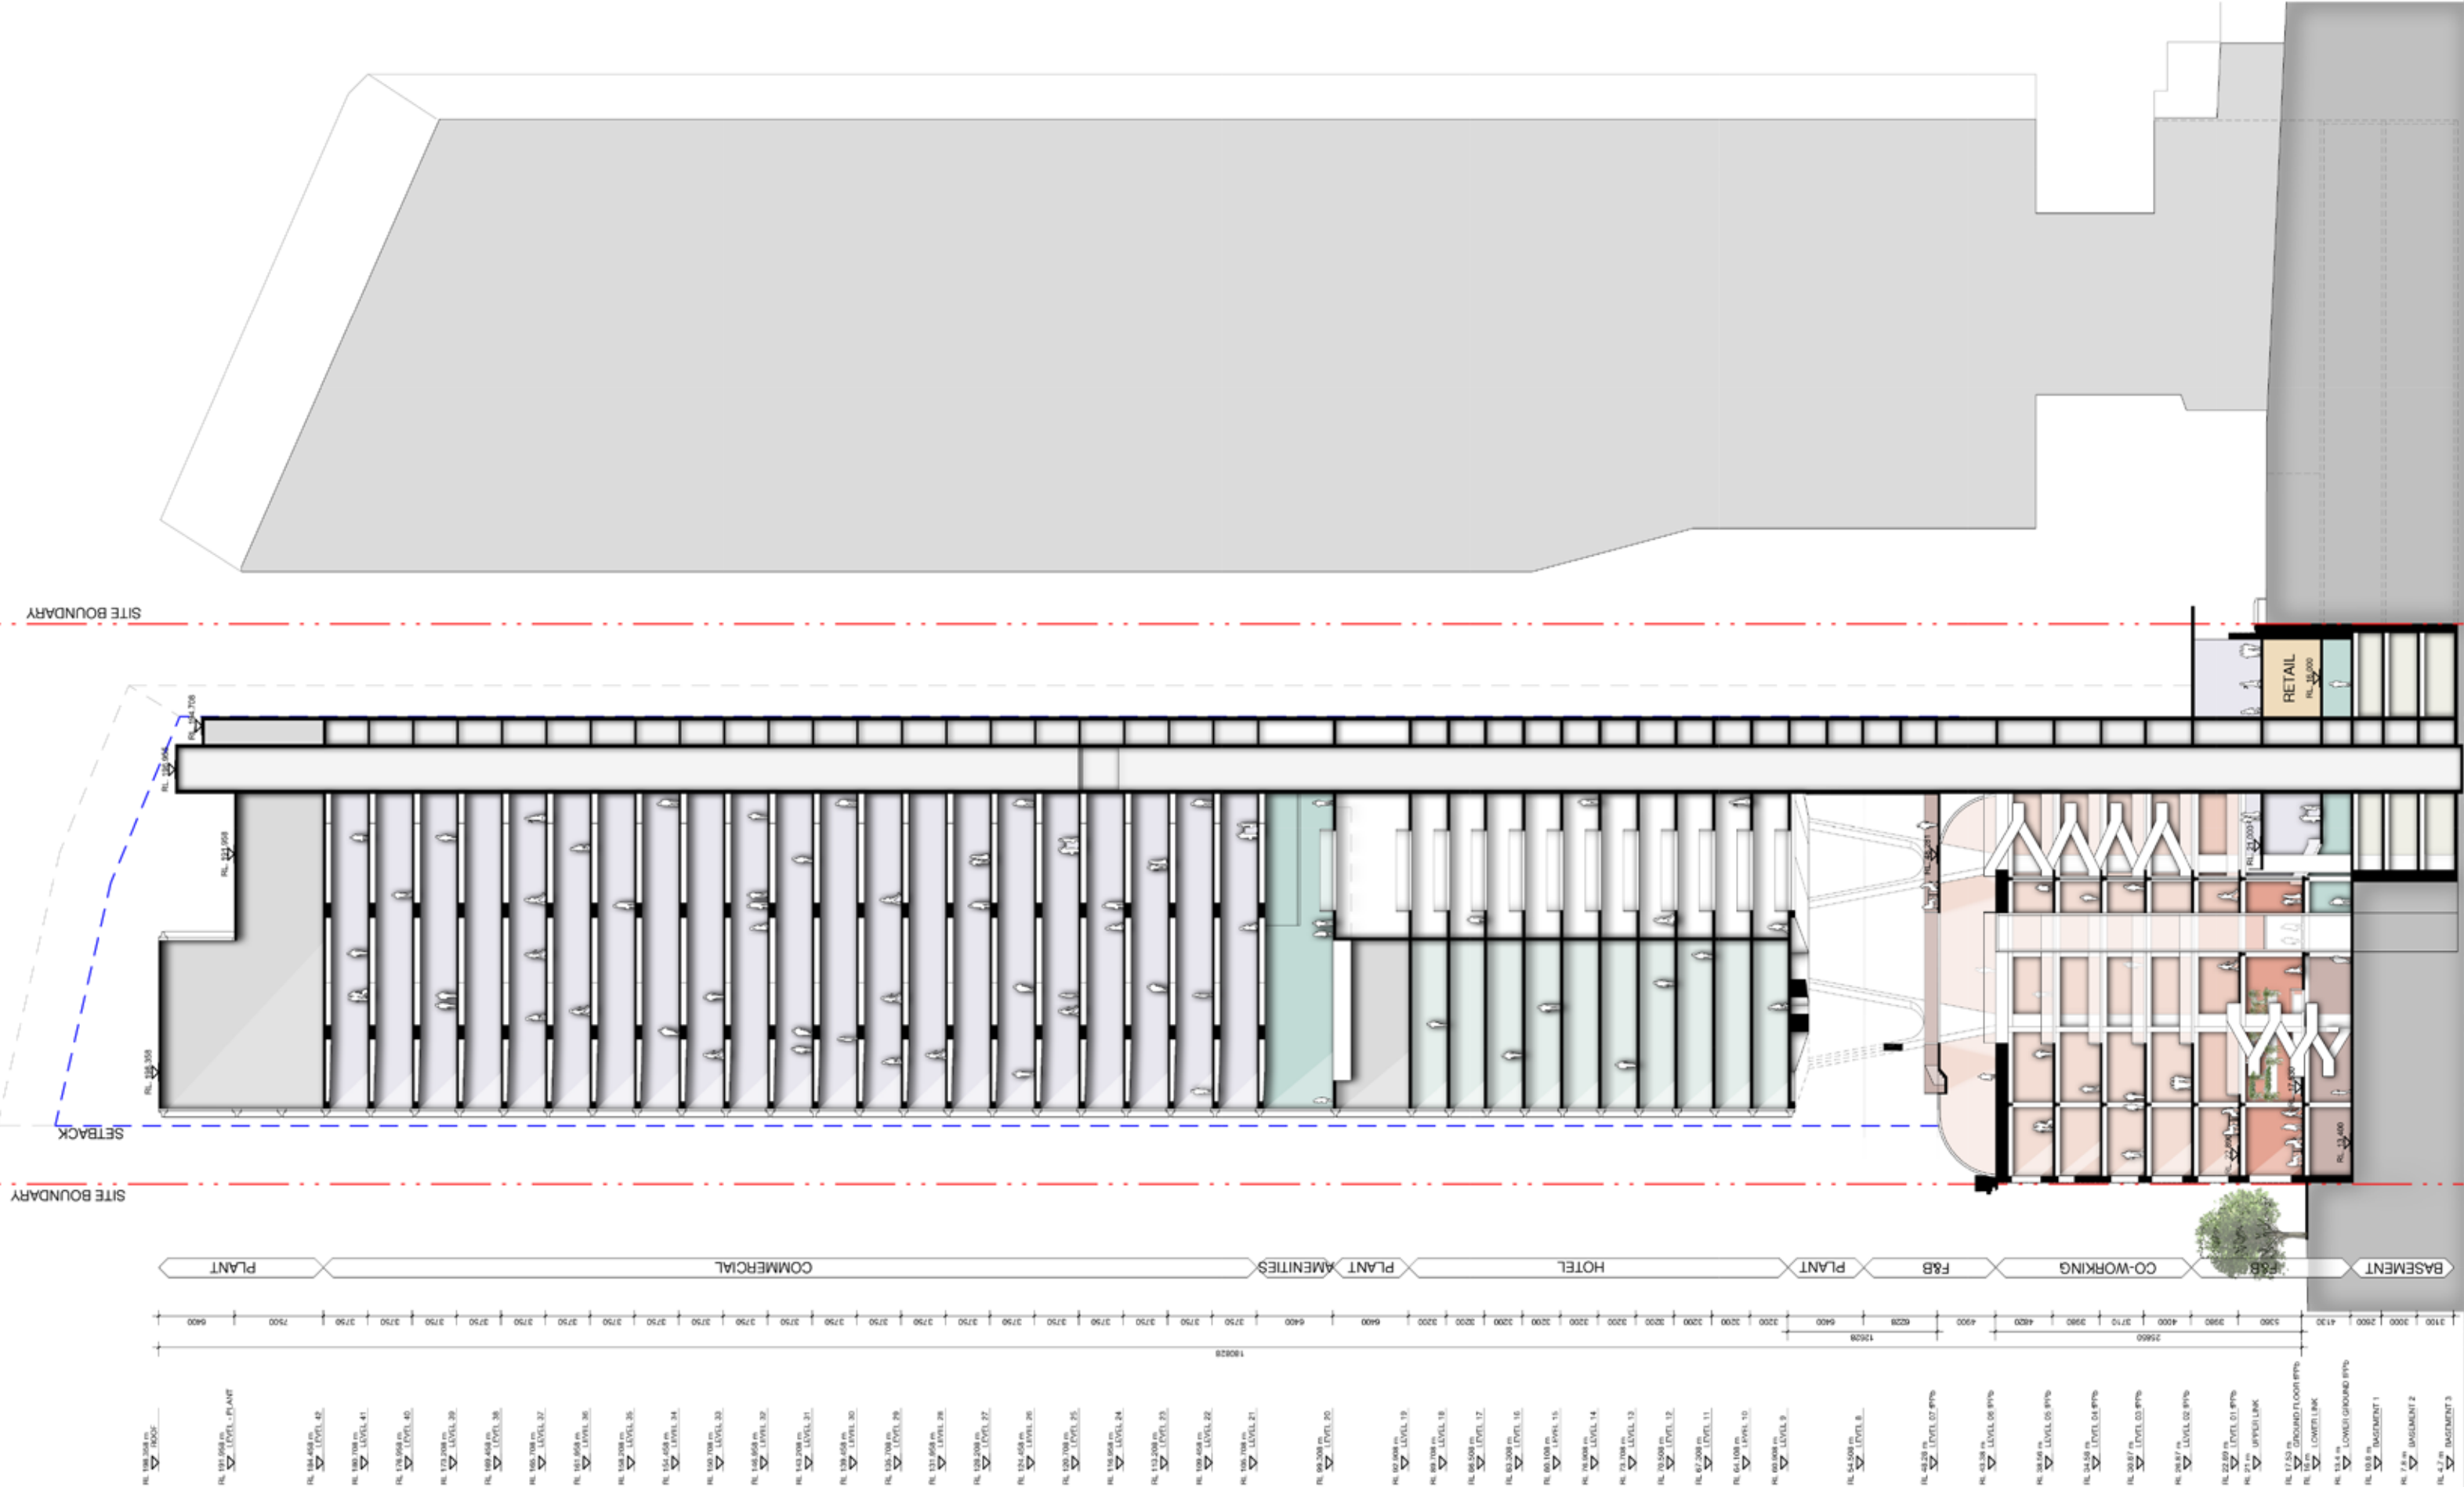

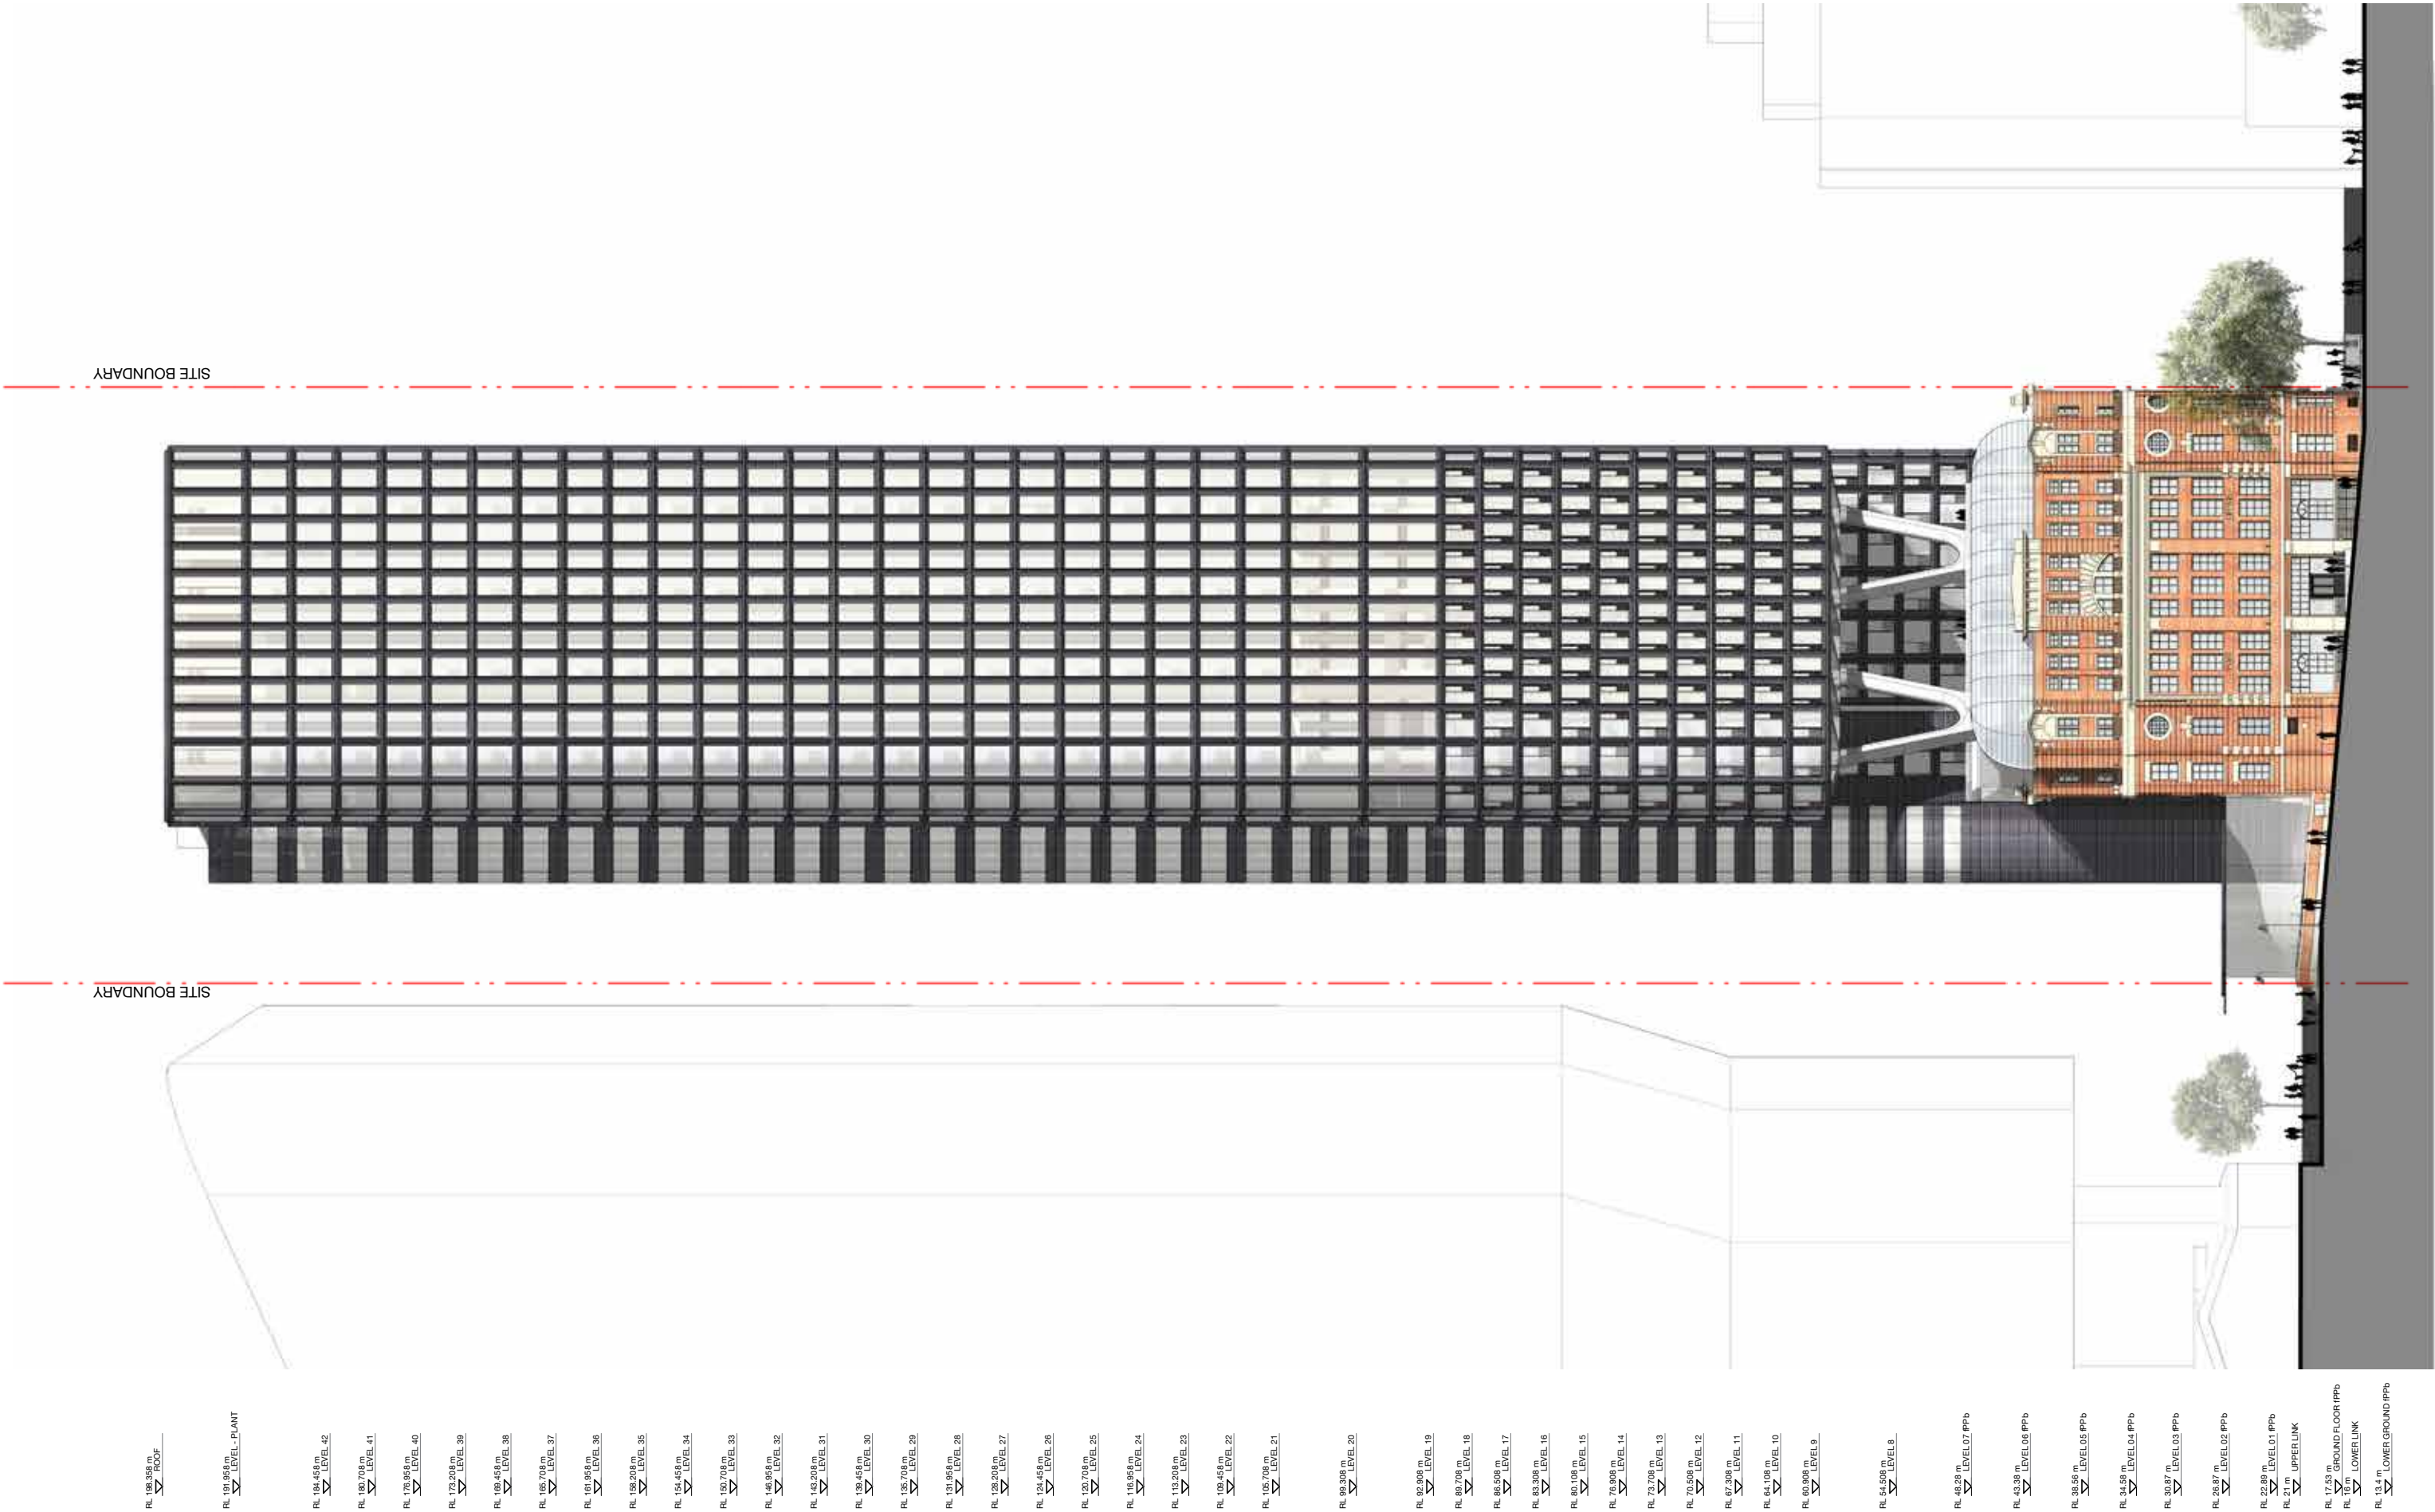

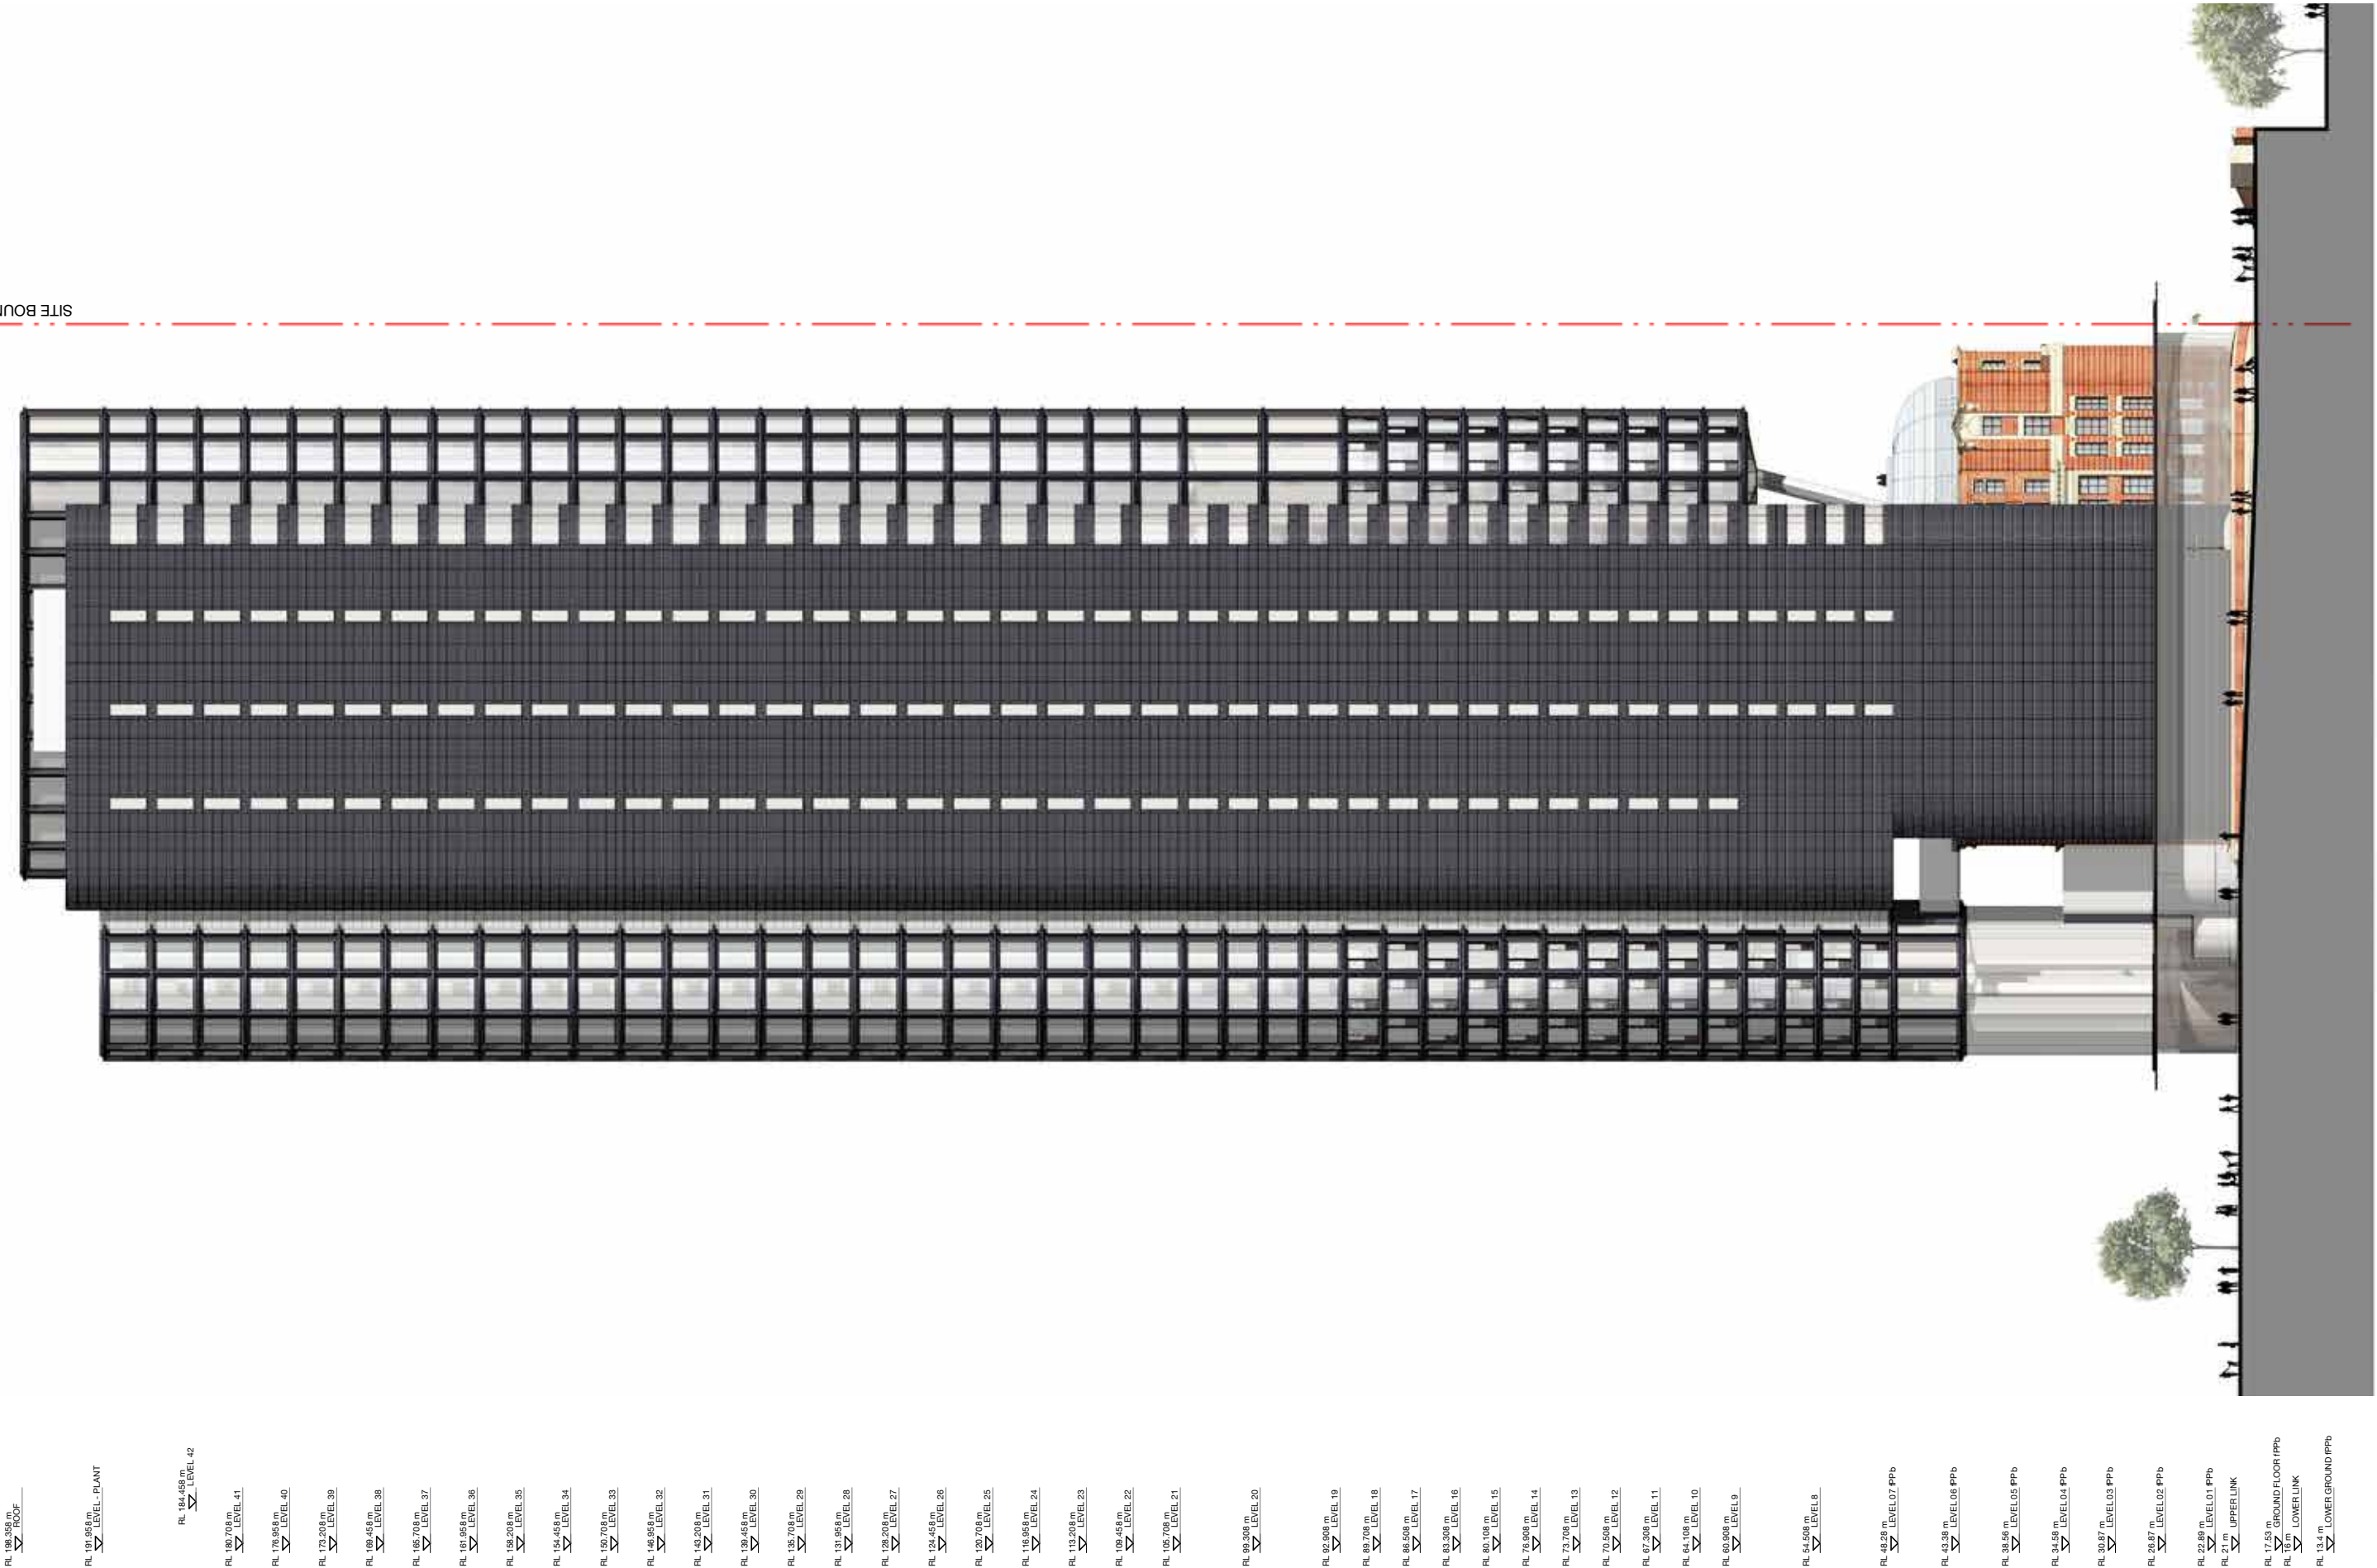

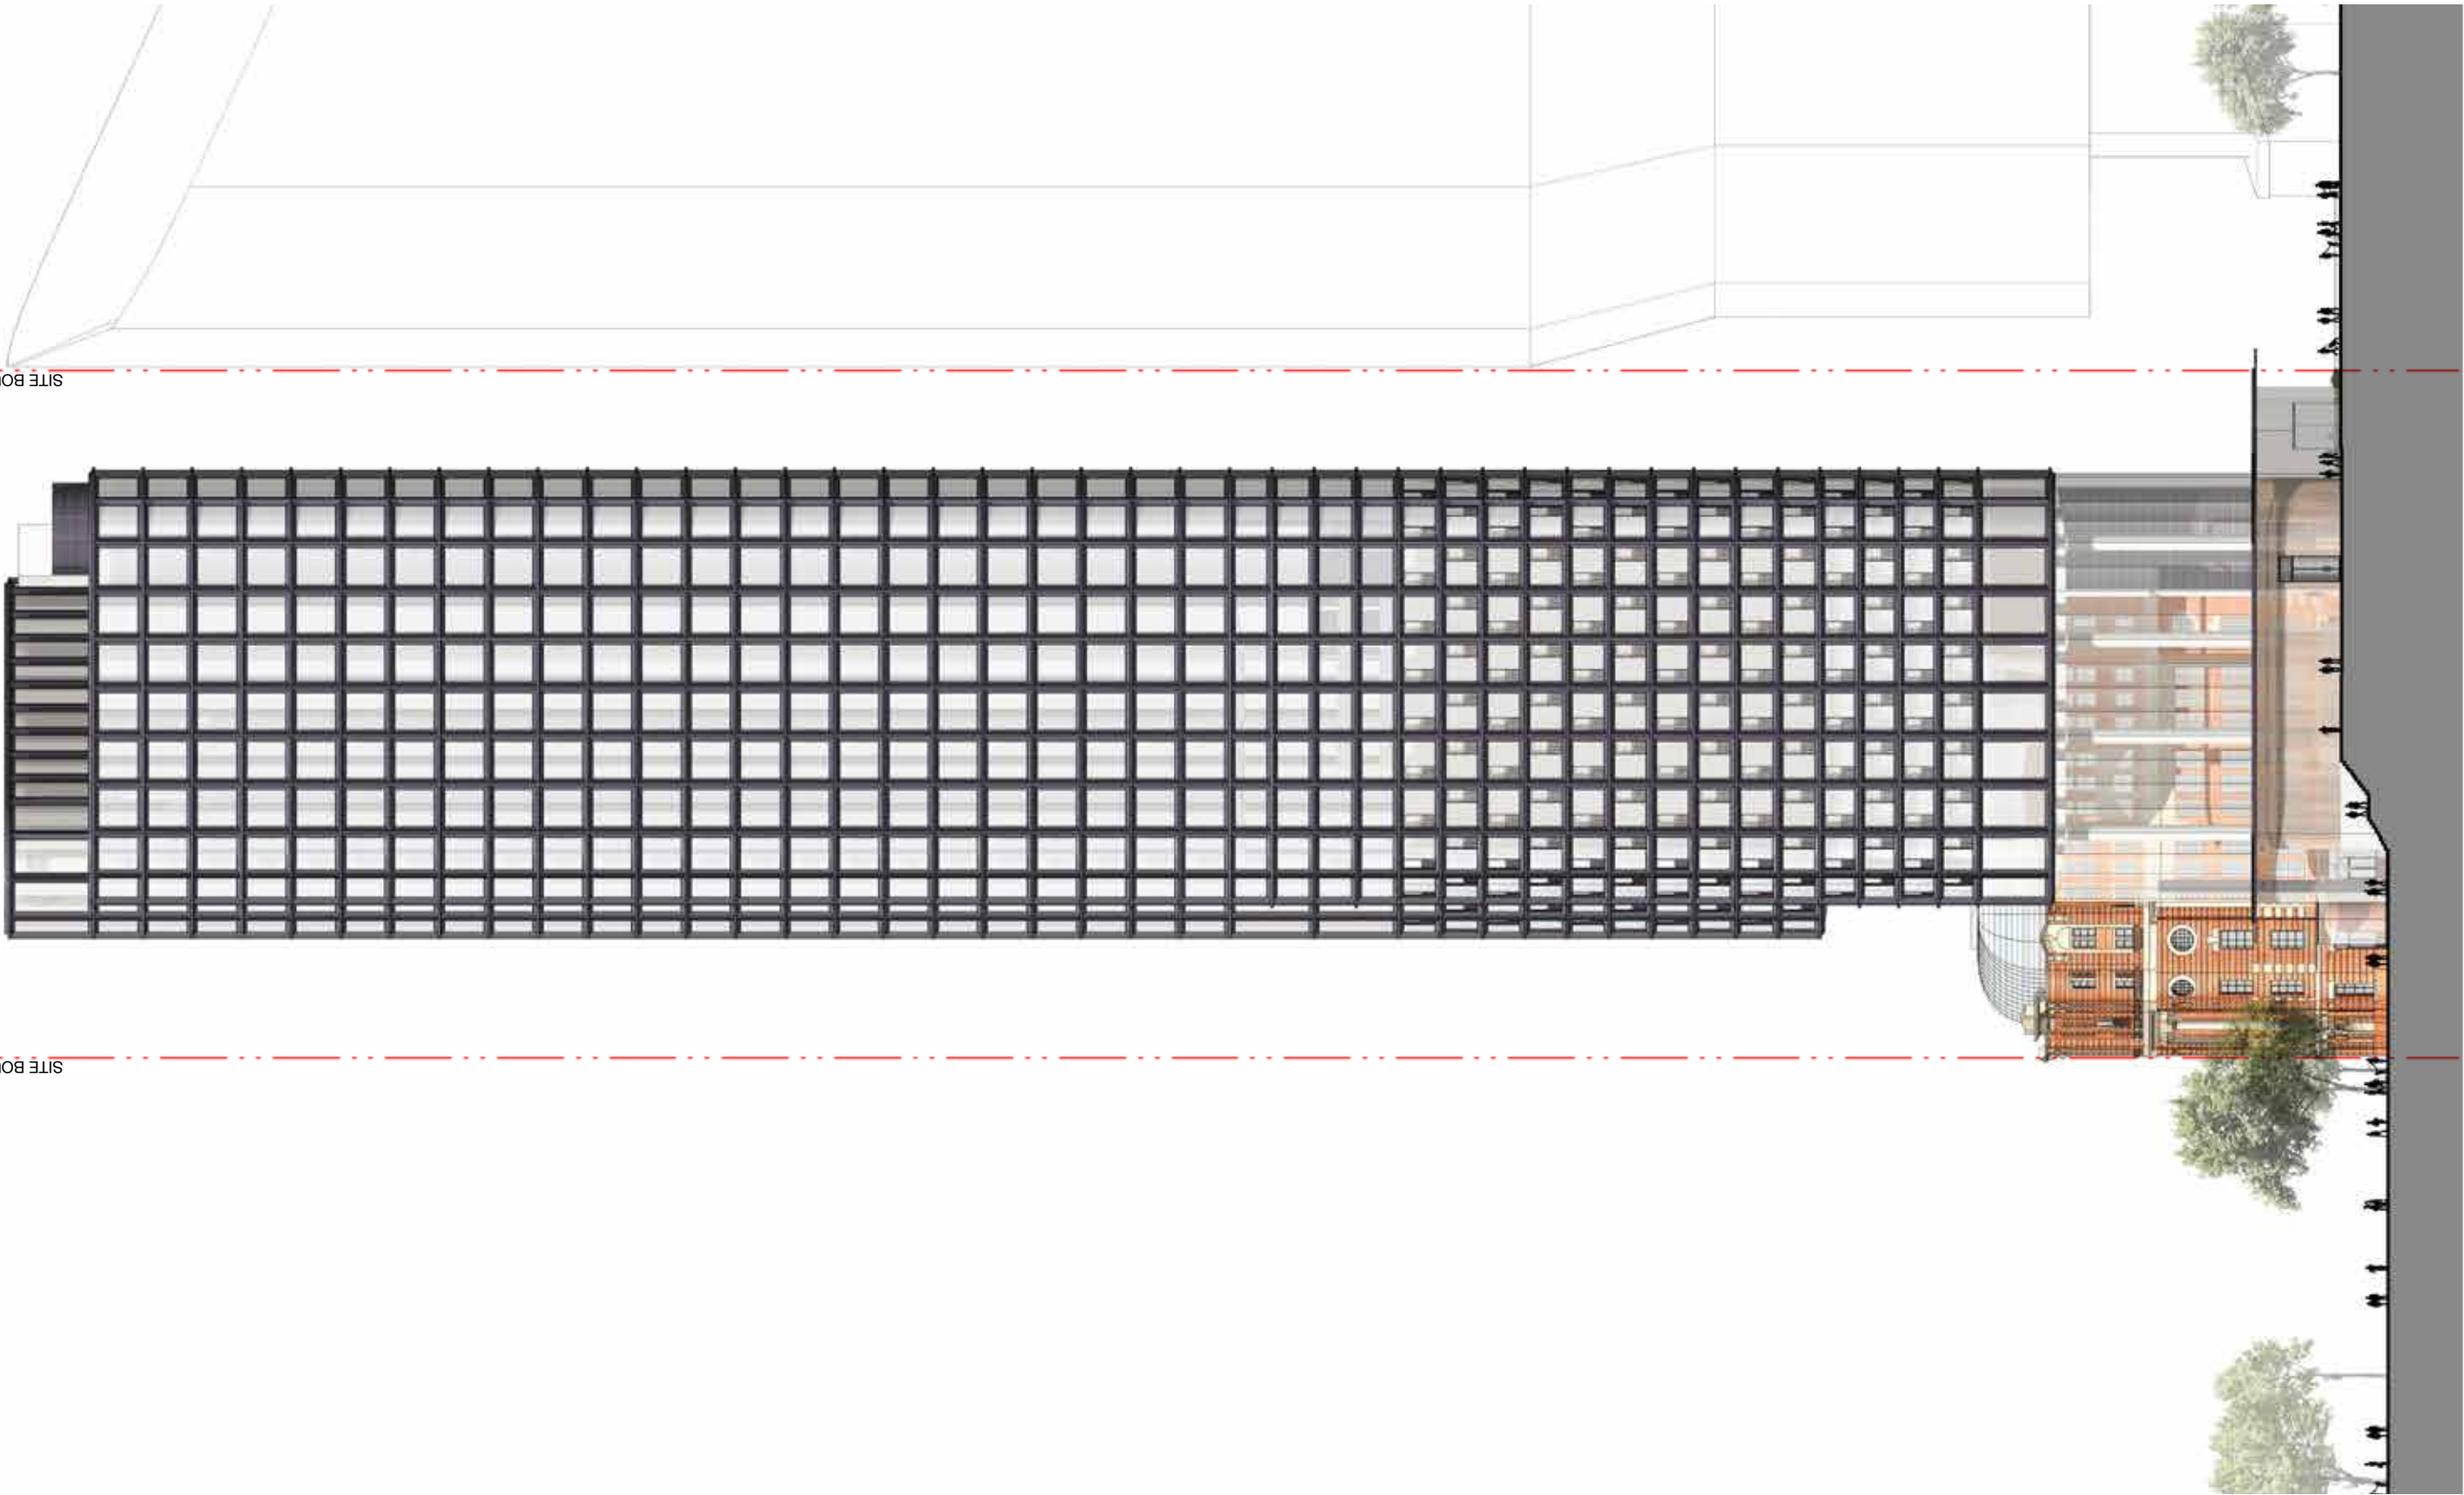

RL 189.958 m ▽ ROOF	RL 191.958 m ▽ LEVEL - PLANT
RL 184.458 m ▽ LEVEL 42	RL 180.708 m ▽ LEVEL 41
RL 179.958 m ▽ LEVEL 40	RL 173.208 m ▽ LEVEL 39
RL 180.458 m ▽ LEVEL 38	RL 165.708 m ▽ LEVEL 37
RL 161.958 m ▽ LEVEL 36	RL 158.208 m ▽ LEVEL 35
RL 164.458 m ▽ LEVEL 34	RL 160.708 m ▽ LEVEL 33
RL 146.958 m ▽ LEVEL 32	RL 143.208 m ▽ LEVEL 31
RL 138.458 m ▽ LEVEL 30	RL 135.708 m ▽ LEVEL 29
RL 131.958 m ▽ LEVEL 28	RL 124.458 m ▽ LEVEL 26
RL 128.208 m ▽ LEVEL 27	RL 120.708 m ▽ LEVEL 25
RL 116.958 m ▽ LEVEL 24	RL 113.208 m ▽ LEVEL 23
RL 109.458 m ▽ LEVEL 22	RL 105.708 m ▽ LEVEL 21
RL 99.308 m ▽ LEVEL 20	RL 92.808 m ▽ LEVEL 19
RL 89.708 m ▽ LEVEL 18	RL 86.508 m ▽ LEVEL 17
RL 83.908 m ▽ LEVEL 16	RL 80.108 m ▽ LEVEL 15
RL 76.908 m ▽ LEVEL 14	RL 73.708 m ▽ LEVEL 13
RL 70.508 m ▽ LEVEL 12	RL 67.308 m ▽ LEVEL 11
RL 64.108 m ▽ LEVEL 10	RL 60.908 m ▽ LEVEL 9
RL 54.508 m ▽ LEVEL 8	RL 48.208 m ▽ LEVEL 07 PPP
RL 43.38 m ▽ LEVEL 06 PPP	RL 38.56 m ▽ LEVEL 05 PPP
RL 34.58 m ▽ LEVEL 04 PPP	RL 30.87 m ▽ LEVEL 03 PPP
RL 28.89 m ▽ LEVEL 01 PPP	RL 21 m ▽ UPPER LINK
RL 17.53 m ▽ GROUND FLOOR PPP	RL 18 m ▽ LOWER LINK
RL 13.2 m ▽ LOWER GROUND PPP	

SITE BOUNDARY

- RL 189.958 m
LEVEL - ROOF
- RL 191.958 m
LEVEL - PLANT
- RL 184.458 m
LEVEL 42
- RL 180.708 m
LEVEL 41
- RL 179.958 m
LEVEL 40
- RL 179.208 m
LEVEL 39
- RL 180.458 m
LEVEL 38
- RL 165.708 m
LEVEL 37
- RL 161.958 m
LEVEL 36
- RL 158.208 m
LEVEL 35
- RL 154.458 m
LEVEL 34
- RL 160.708 m
LEVEL 33
- RL 146.958 m
LEVEL 32
- RL 143.208 m
LEVEL 31
- RL 138.458 m
LEVEL 30
- RL 135.708 m
LEVEL 29
- RL 131.958 m
LEVEL 28
- RL 128.208 m
LEVEL 27
- RL 124.458 m
LEVEL 26
- RL 120.708 m
LEVEL 25
- RL 116.958 m
LEVEL 24
- RL 113.208 m
LEVEL 23
- RL 109.458 m
LEVEL 22
- RL 105.708 m
LEVEL 21
- RL 99.308 m
LEVEL 20
- RL 92.808 m
LEVEL 19
- RL 89.708 m
LEVEL 18
- RL 86.908 m
LEVEL 17
- RL 83.908 m
LEVEL 16
- RL 80.108 m
LEVEL 15
- RL 76.908 m
LEVEL 14
- RL 73.708 m
LEVEL 13
- RL 70.508 m
LEVEL 12
- RL 67.308 m
LEVEL 11
- RL 64.108 m
LEVEL 10
- RL 60.908 m
LEVEL 9
- RL 54.508 m
LEVEL 8
- RL 48.208 m
LEVEL 07 PPD
- RL 43.38 m
LEVEL 06 PPD
- RL 38.56 m
LEVEL 05 PPD
- RL 34.158 m
LEVEL 04 PPD
- RL 30.87 m
LEVEL 03 PPD
- RL 28.07 m
LEVEL 02 PPD
- RL 22.89 m
LEVEL 01 PPD
- RL 21 m
UPPER LINK
- RL 17.53 m
GROUND FLOOR PPD
- RL 16 m
LOWER LINK
- RL 13.2 m
LOWER GROUND PPD

