




1 GROUND  
1: 125

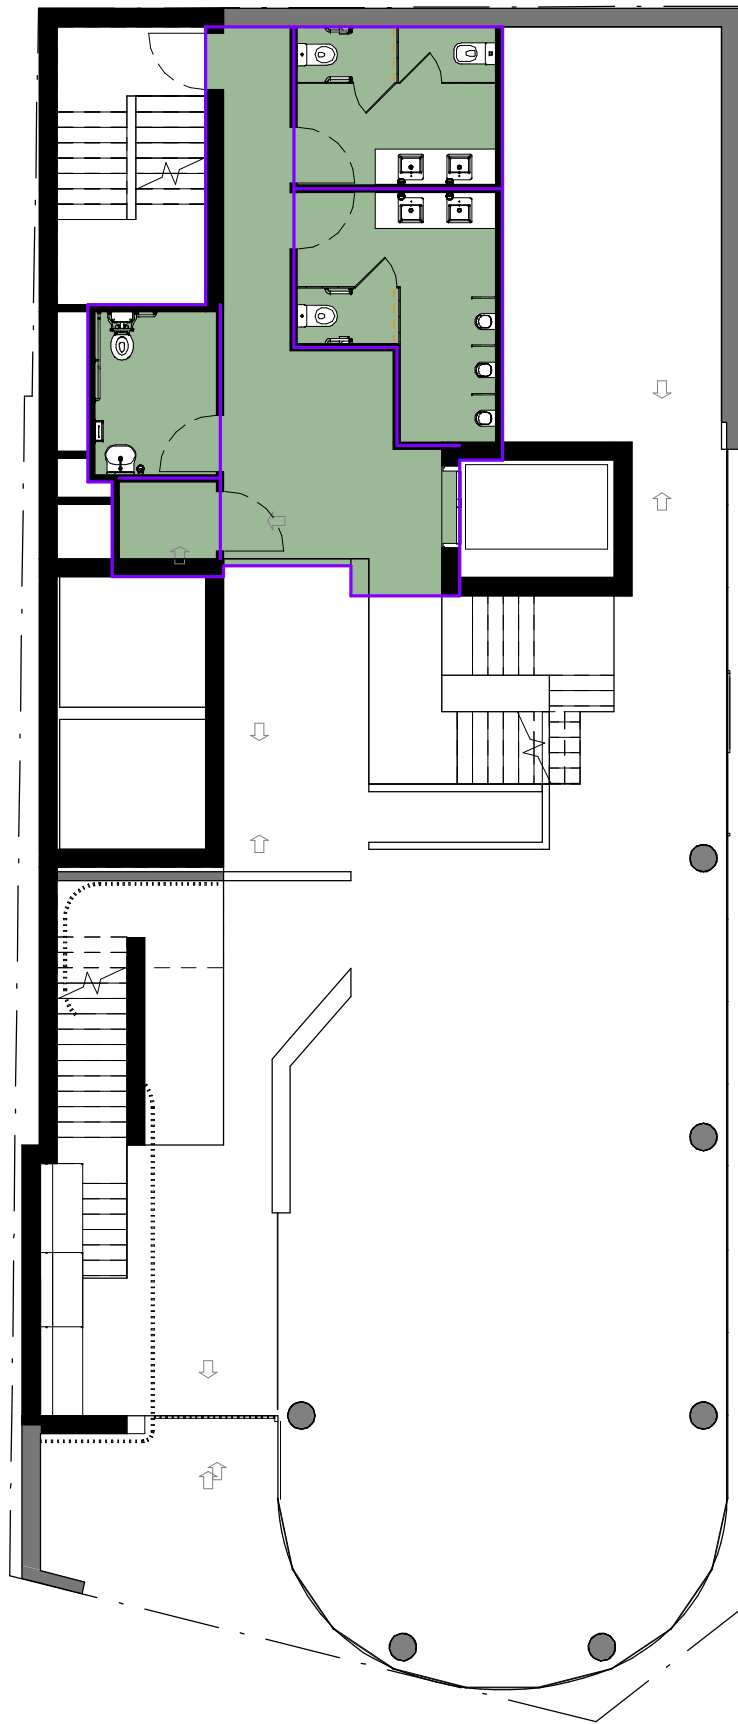


2 LEVEL 1 - AMENITIES  
1: 125

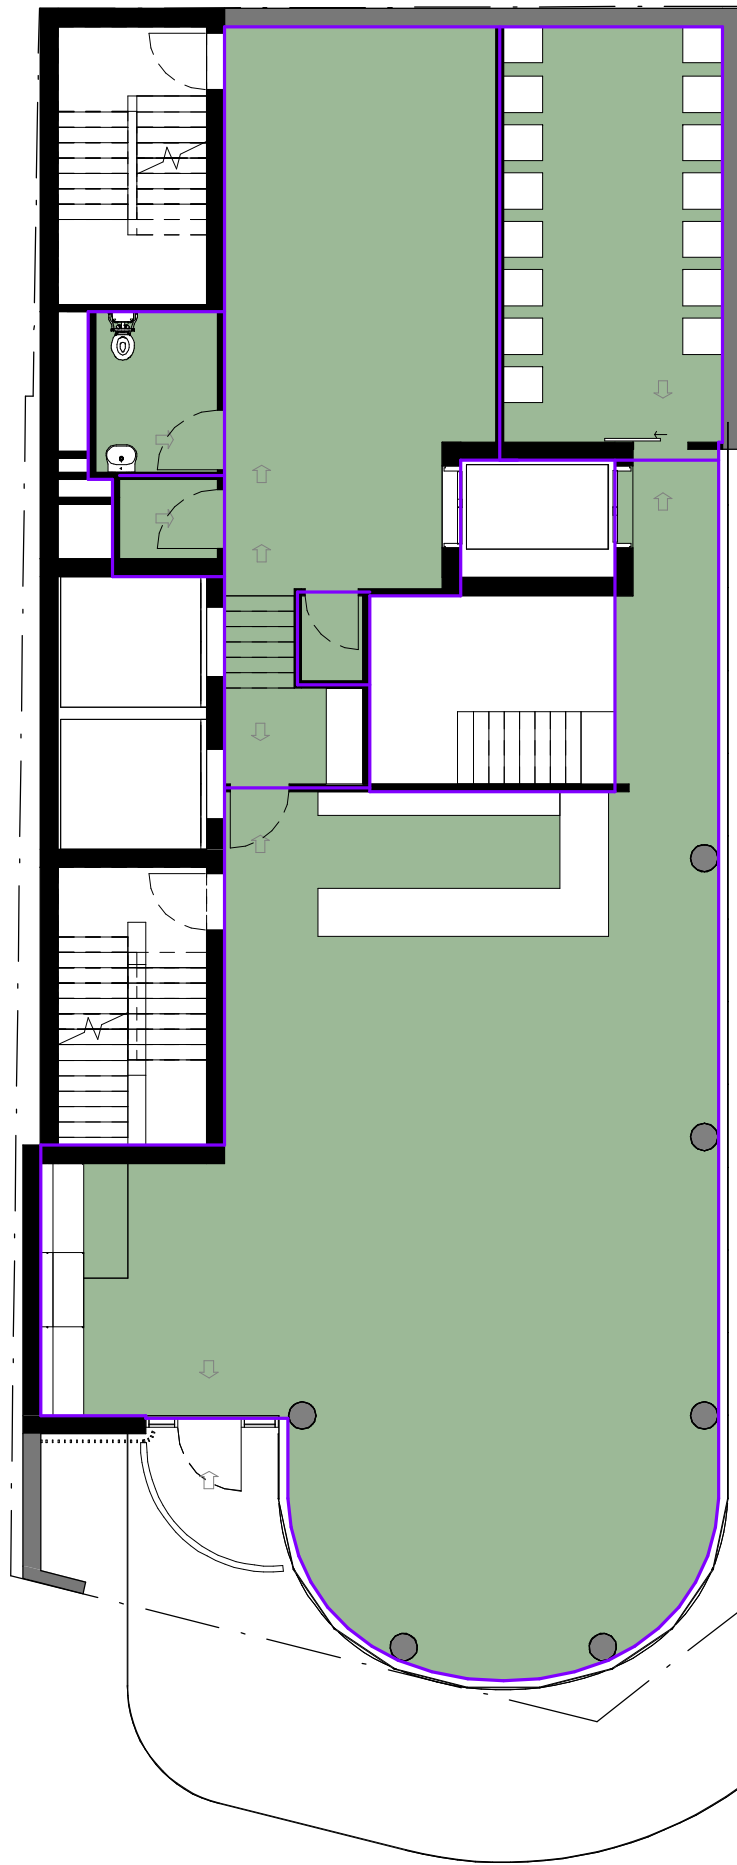


3 LEVEL 1 - PODIUM  
1: 125

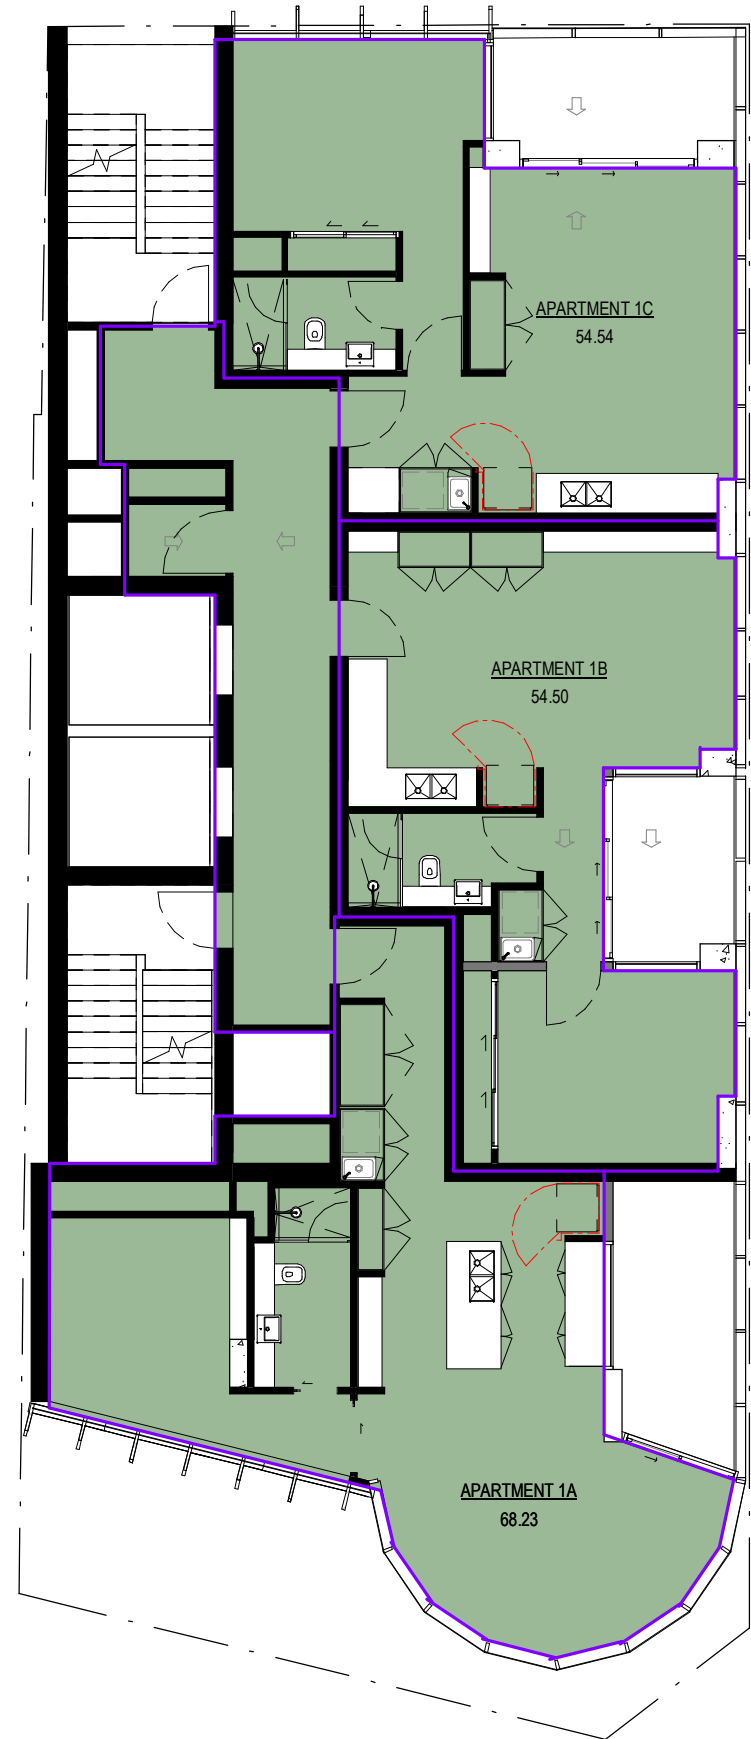


5 LEVEL 2 - LEVEL 14  
1: 125

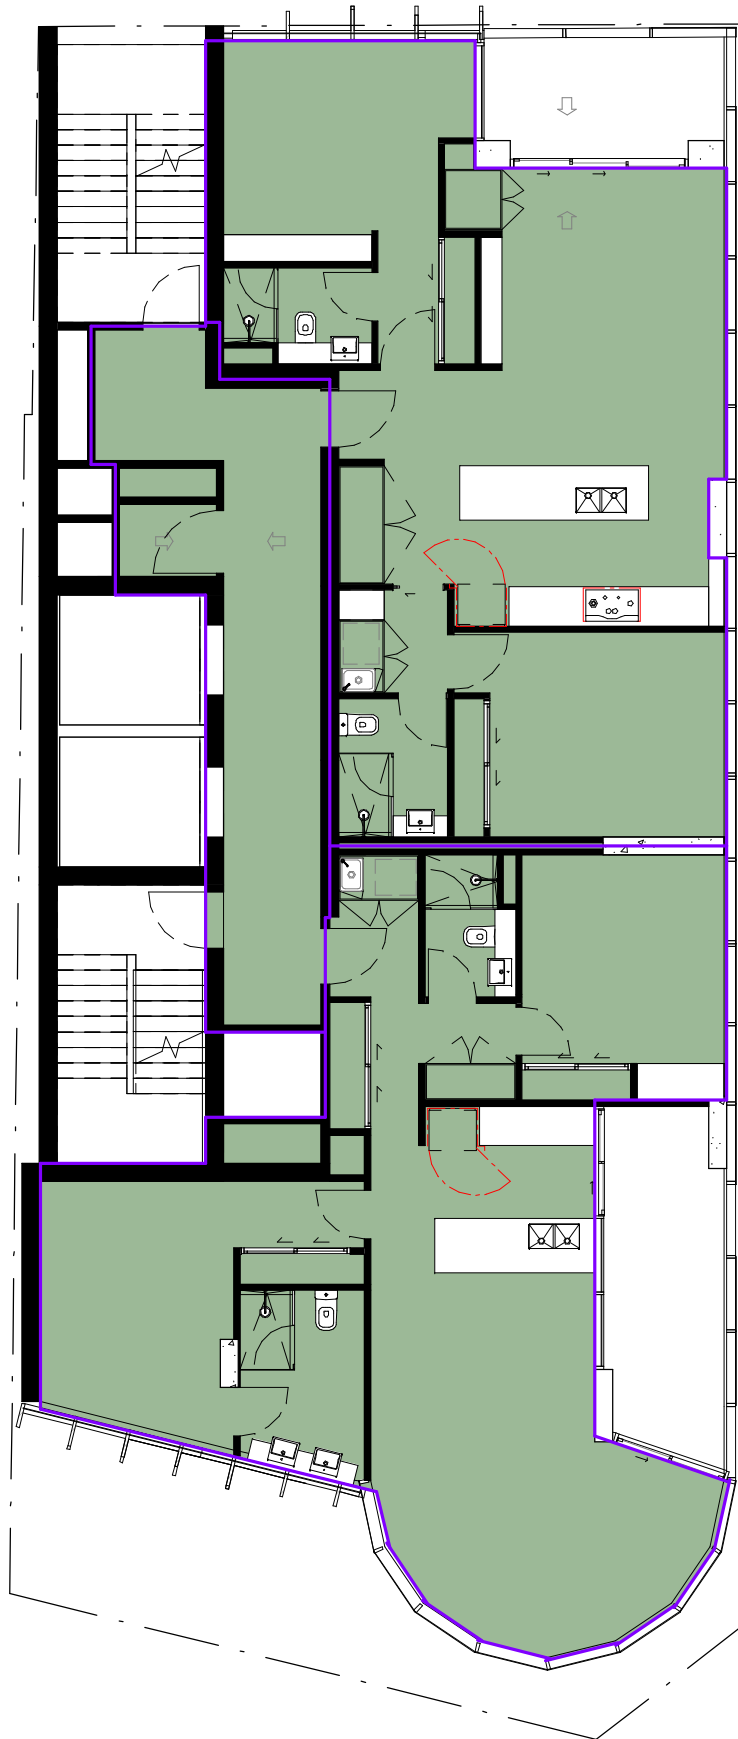

7 LEVEL 15-16  
1: 125

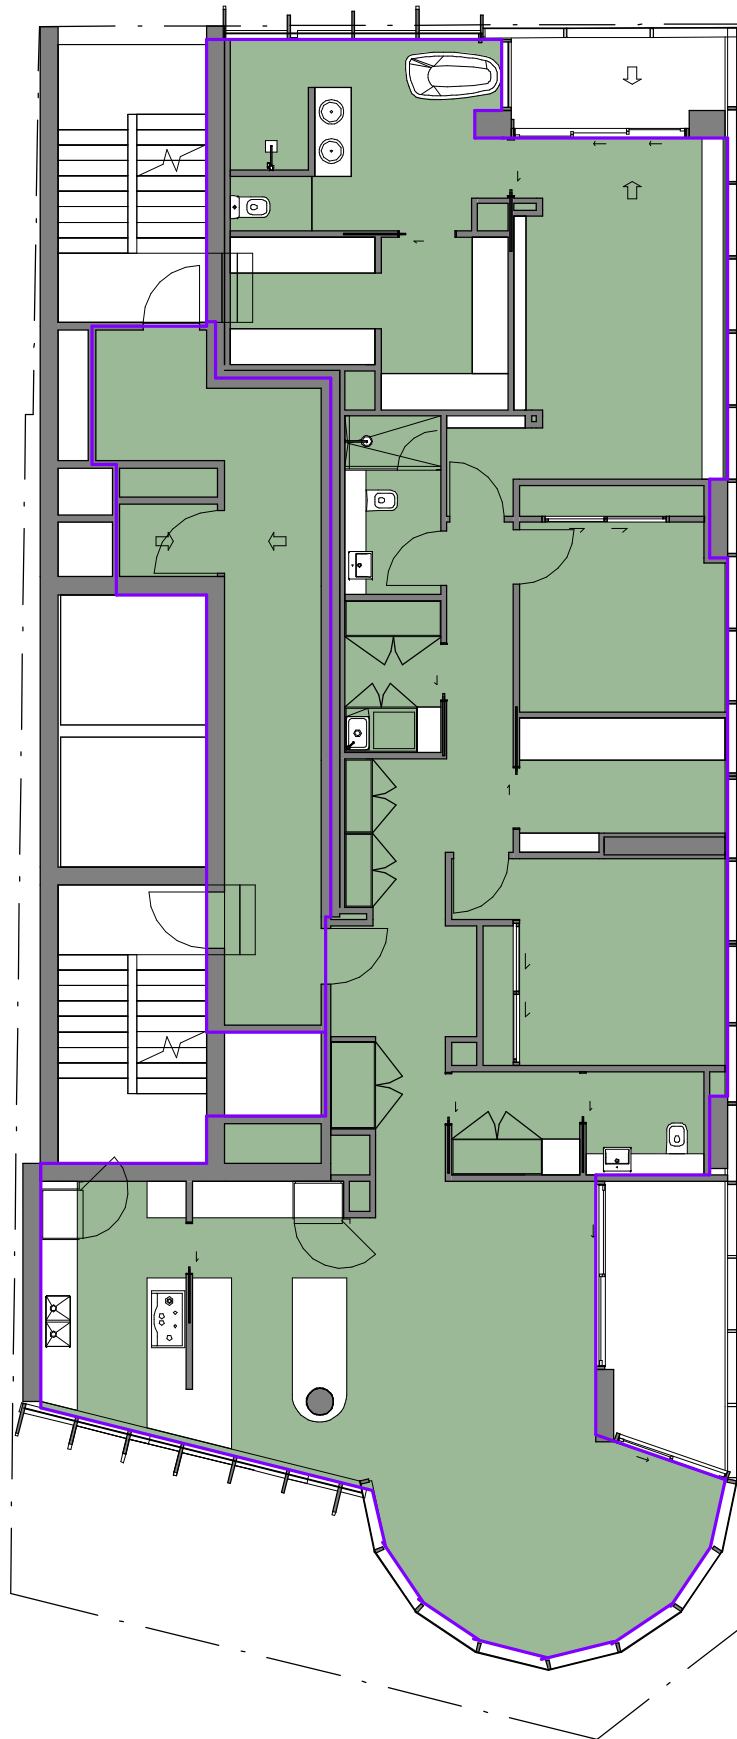

4 LEVEL 17  
1: 125

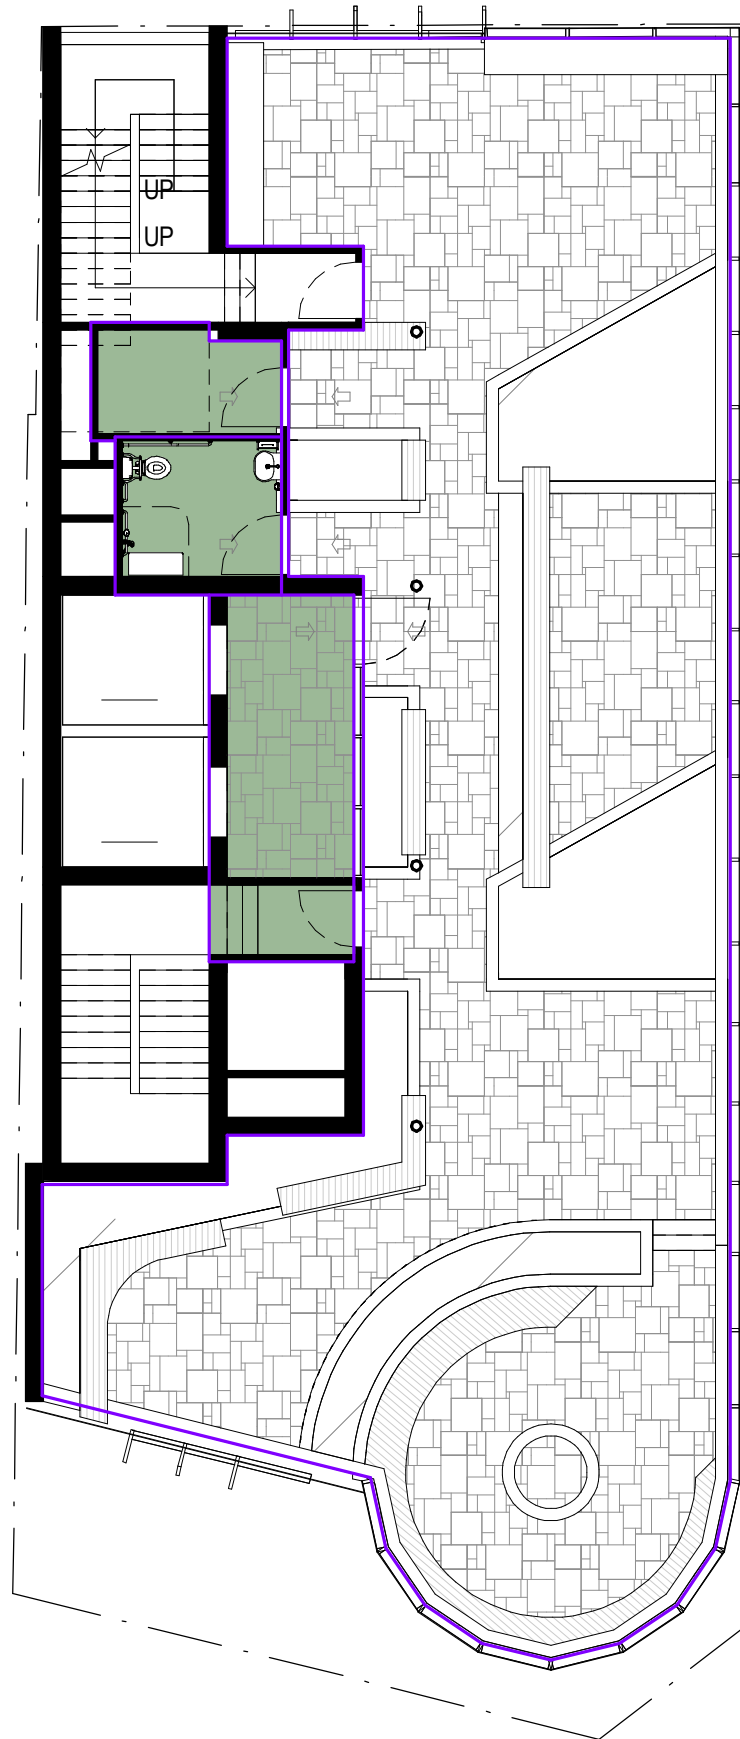

6 LEVEL 18  
1: 125

Area Schedule (Hotel)		
Level	Name	Area
GROUND		
GROUND	DELI	106.26
GROUND	GAMING	20.16
LEVEL 1 - AMENITIES		
LEVEL 1 - AMENITIES	PWD	6.32
LEVEL 1 - AMENITIES	STORE	2.93
LEVEL 1 - AMENITIES	FEMALE TOILET	9.24
LEVEL 1 - AMENITIES	MALE TOILET	12.05
LEVEL 1 - AMENITIES	CORRIDOR	21.07
LEVEL 1 - PODIUM		
LEVEL 1 - PODIUM	GAMING	26.36
LEVEL 1 - PODIUM	BISTRO	134.30
LEVEL 1 - PODIUM	PWD	6.12
LEVEL 1 - PODIUM	STORE	3.10
LEVEL 1 - PODIUM	KITCHEN	47.14
LEVEL 1 - PODIUM	SORE	1.82
Grand total		396.87

Area Schedule (Residential)		
Level	Name	Area
GROUND		
GROUND	LIFT LOBBY	12.42
LEVEL 2 - PODIUM		
LEVEL 2 - PODIUM	APARTMENT 1A	68.23
LEVEL 2 - PODIUM	APARTMENT 1C	54.54
LEVEL 2 - PODIUM	LIFT LOBBY	29.70
LEVEL 2 - PODIUM	APARTMENT 1B	54.50
LEVEL 3		
LEVEL 3	APARTMENT 1A	68.23
LEVEL 3	APARTMENT 1C	54.54
LEVEL 3	LIFT LOBBY	29.70
LEVEL 3	APARTMENT 1B	54.50
LEVEL 4		
LEVEL 4	APARTMENT 1A	68.23
LEVEL 4	APARTMENT 1C	54.54
LEVEL 4	LIFT LOBBY	29.70
LEVEL 4	APARTMENT 1B	54.50
LEVEL 5		
LEVEL 5	APARTMENT 1A	68.23
LEVEL 5	APARTMENT 1C	54.54
LEVEL 5	LIFT LOBBY	29.70
LEVEL 5	APARTMENT 1B	54.50
LEVEL 6		
LEVEL 6	APARTMENT 1A	68.23
LEVEL 6	APARTMENT 1C	54.54
LEVEL 6	LIFT LOBBY	29.70
LEVEL 6	APARTMENT 1B	54.50
LEVEL 7		
LEVEL 7	APARTMENT 1A	68.23
LEVEL 7	APARTMENT 1C	54.54
LEVEL 7	LIFT LOBBY	29.70
LEVEL 7	APARTMENT 1B	54.50
LEVEL 8		
LEVEL 8	APARTMENT 1A	68.23
LEVEL 8	APARTMENT 1C	54.54
LEVEL 8	LIFT LOBBY	29.70
LEVEL 8	APARTMENT 1B	54.50
LEVEL 9		
LEVEL 9	APARTMENT 1A	68.23
LEVEL 9	APARTMENT 1C	54.54
LEVEL 9	LIFT LOBBY	29.70
LEVEL 9	APARTMENT 1B	54.50
LEVEL 10		
LEVEL 10	APARTMENT 1A	68.23
LEVEL 10	APARTMENT 1C	54.54
LEVEL 10	LIFT LOBBY	29.70
LEVEL 10	APARTMENT 1B	54.50
LEVEL 11		
LEVEL 11	APARTMENT 1A	68.23
LEVEL 11	APARTMENT 1C	54.54
LEVEL 11	LIFT LOBBY	29.70
LEVEL 11	APARTMENT 1B	54.50
LEVEL 12		
LEVEL 12	APARTMENT 1A	68.23
LEVEL 12	APARTMENT 1C	54.54
LEVEL 12	LIFT LOBBY	29.70
LEVEL 12	APARTMENT 1B	54.50
LEVEL 13		
LEVEL 13	APARTMENT 1A	68.23
LEVEL 13	APARTMENT 1C	54.54
LEVEL 13	LIFT LOBBY	29.70
LEVEL 13	APARTMENT 1B	54.50
LEVEL 14		
LEVEL 14	APARTMENT 1A	68.23
LEVEL 14	APARTMENT 1C	54.54
LEVEL 14	LIFT LOBBY	29.70
LEVEL 14	APARTMENT 1B	54.50
LEVEL 15		
LEVEL 15	APARTMENT 2A	93.05
LEVEL 15	LIFT LOBBY	29.73
LEVEL 15	APARTMENT 2B	89.53
LEVEL 16		
LEVEL 16	APARTMENT 2A	93.05
LEVEL 16	LIFT LOBBY	29.73
LEVEL 16	APARTMENT 2B	89.53
LEVEL 17		
LEVEL 17	APARTMEN 3A	187.52
LEVEL 17	LIFT LOBBY	29.70
LEVEL 18		
LEVEL 18	STORE	5.62
LEVEL 18	PWD	7.17
LEVEL 18	LIFT LOBBY	14.56
Grand total		3372.17

TOTAL	GFA
	3769.04

(11.67 FSR)



## Integrated perspective

Arqus Design Pty Ltd  
ABN 68 135 616 303

Level 2 15 Malt Street  
Fortitude Valley Qld 4006  
PO Box 2455  
New Farm Qld 4005

Phone 07 3358 0888  
Fax 07 3358 0899

mail@arqudesign.com.au  
www.arqudesign.com.au

### NOTES

Contractors are to verify all dimensions on site before commencing any work or producing shop drawings.

These drawings are protected by the laws of copyright and may not be copied or reproduced without the written permission of Arqus Design.

Detail applicable to the scale of the drawing published.

DATE	REVISION	ISSUE
23.12.21	AREA SCHEDULE	A
15.11.22	AREA SCHEDULE	B
21.11.22	AREA SCHEDULE	C

CLIENT

PROJECT

THE REGENT REDFERN RESIDENTIAL  
TOWER

DRAWING

AREA SCHEDULE

JOB NUMBER DESIGN DRAWN CHECKED  
17-0046 Designer Author Checker

SCALE DATE CREATED NORTH  
1: 125 @A1 12/23/21  
@A3

DRAWING NUMBER ISSUE

DE-04 C

ISSUED FOR

PRELIMINARY

21/11/2022 1:18:04 PM