



1 NORTH ELEVATION
1 : 500

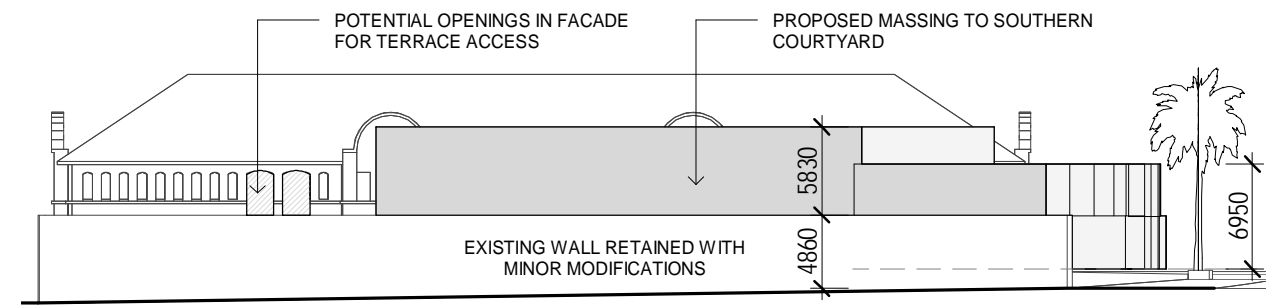


2 SOUTH ELEVATION
1 : 500

- RHI NOTES:
- EXISTING RHI SOLID TIMBER DOORWAYS REPLACED WITH GLAZED SHOPFRAME ENTRIES (NO MODIFICATIONS TO BRICKWORK)
 - REMOVAL OF EXISTING PLANT AND REINSTATEMENT OF ORIGINAL HERITAGE FACADE
 - POTENTIAL FOR SOME NEW DOORWAYS REQUIRED THROUGH CENTRAL ARCH WINDOWS

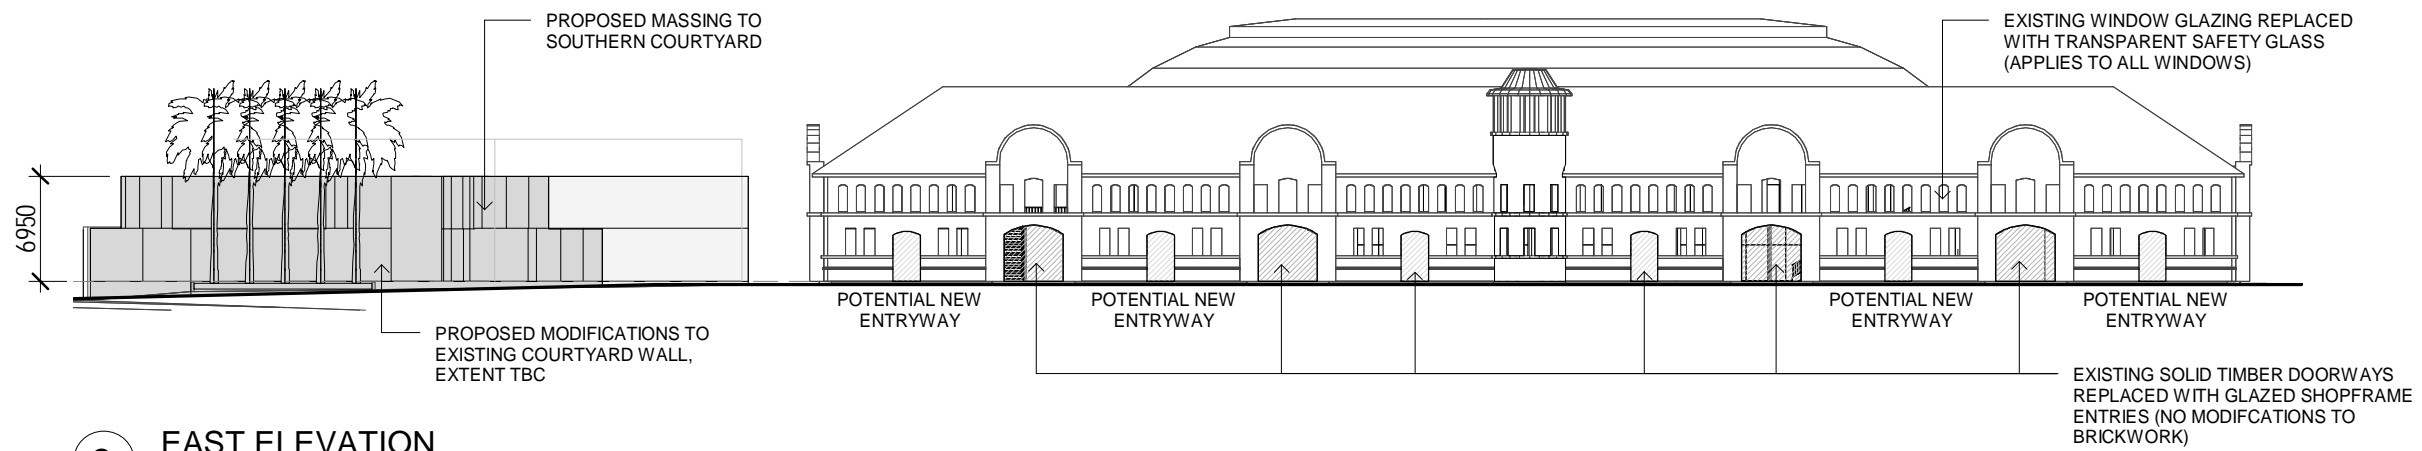

3 EAST ELEVATION
1 : 500

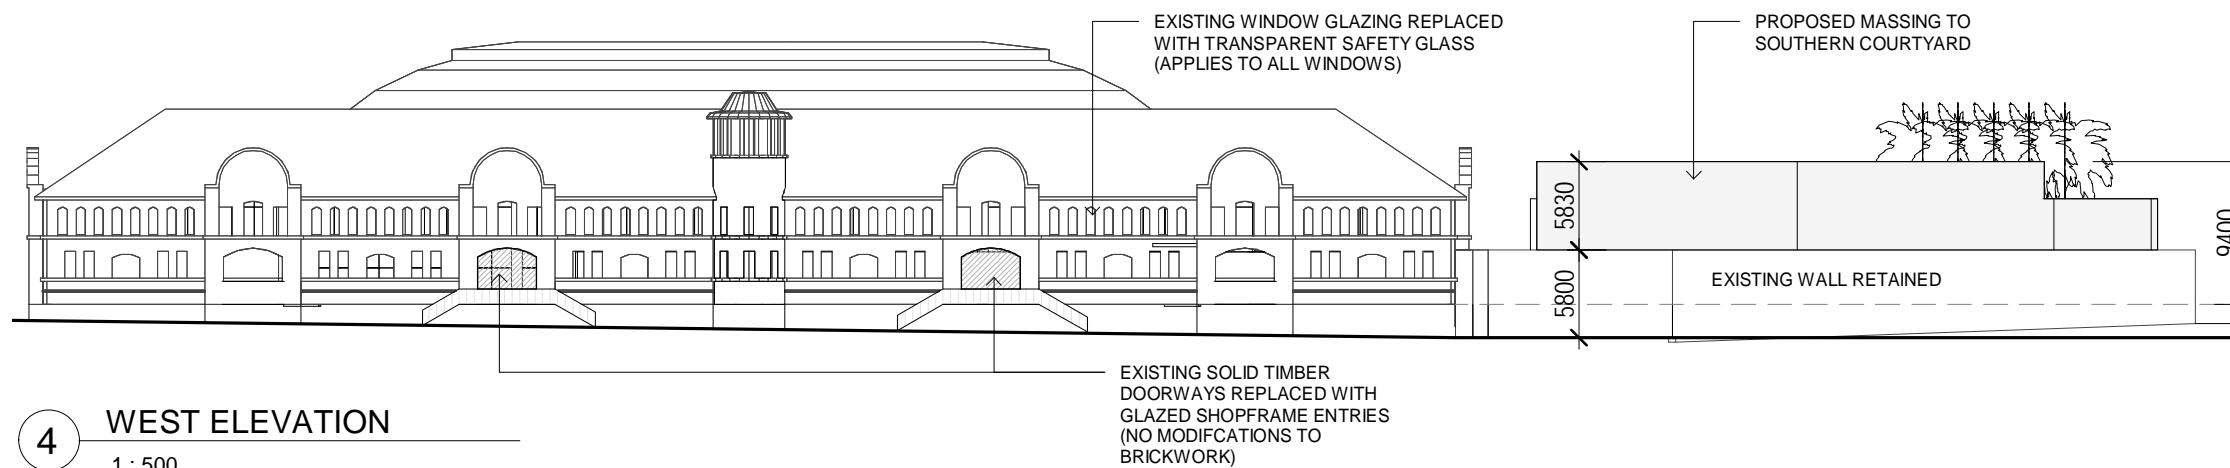

4 WEST ELEVATION
1 : 500

