



1 GROUND OPTION D - 5 1 : 2000

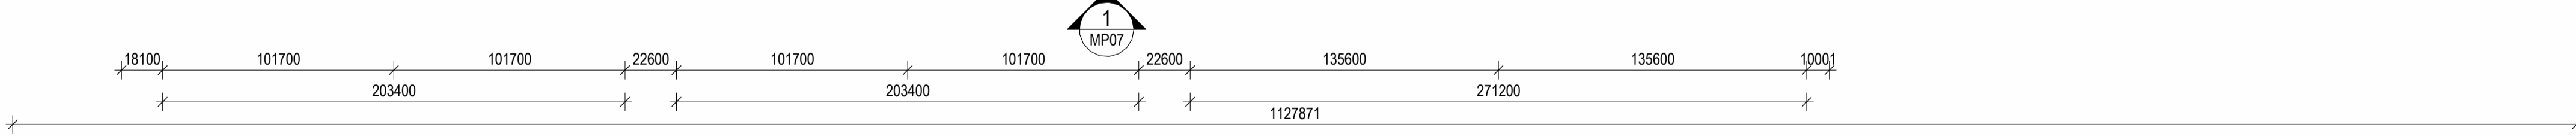

2 UNDERCROFT CARPARK 1 : 2000

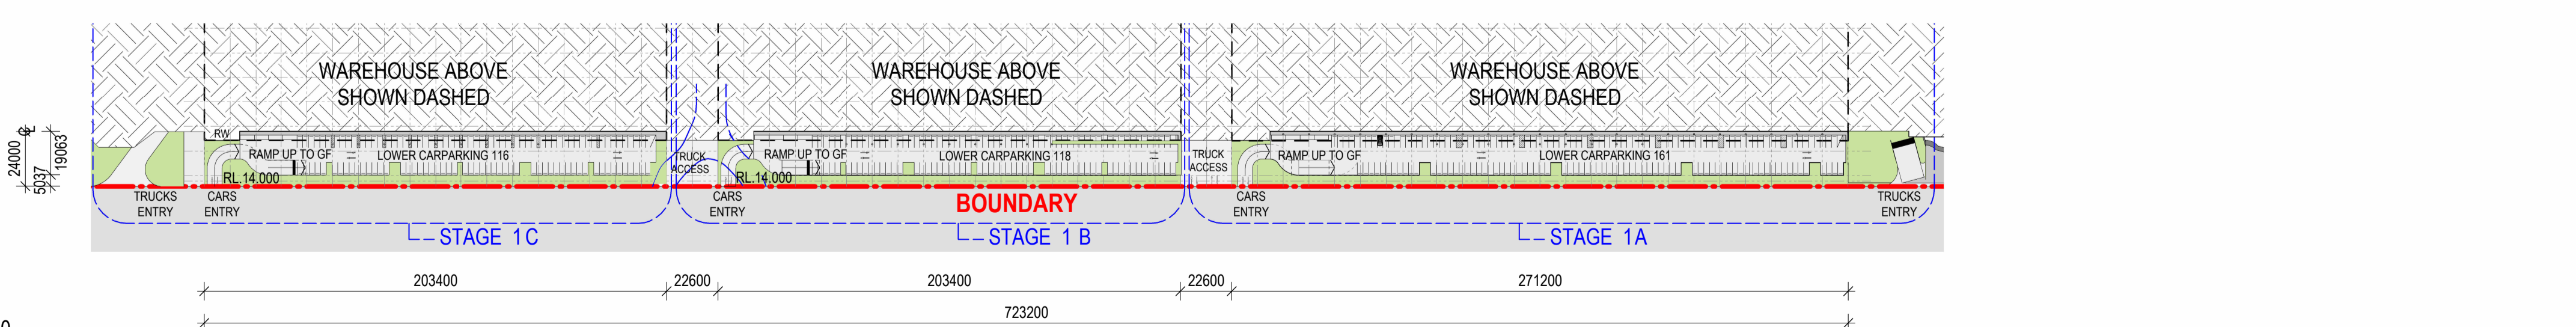

- LEGEND:**
- EXISTING BUILDINGS TO BE MAINTAINED
 - EXISTING BUILDINGS TO BE DEMOLISHED

MASTER PLANNING

SBA ARCHITECTS
 Commercial Industrial Residential Retail Interior Design
 Phone: 02 9327 7888 Web: www.sbaarch.com.au

3	MASTERPLAN ISSUE	29/03/2023
2	ISSUE FOR INFORMATION	19/03/2023
1	STAGE 1 ISSUE REVISED	27/02/2023
#	DESCRIPTION	DATE

Stockland-Yennora YMDC
 YENNORA DISTRIBUTION CENTRE. LOFTUS ROAD, YENNORA

NORTH

THESE DESIGNS, PLANS & SPECIFICATIONS AND THE COPYRIGHT THEREIN ARE THE PROPERTY OF THE ARCHITECTS AND MUST NOT BE USED, REPRODUCED OR COPIED WHOLLY OR IN PART WITHOUT THE WRITTEN PERMISSION OF THIS OFFICE.
 FIGURED DIMENSIONS TO BE USED IN PREFERENCE TO SCALING. ALL DIMENSIONS TO BE CHECKED ON-SITE.
 THIS DOCUMENT NOT TO BE USED FOR CONSTRUCTION UNLESS SIGNED & ISSUED FOR CONSTRUCTION.

TITLE	SCALE	PROJECT NO.	DWG NO.	REVISION
MASTERPLAN - GROUND FLOOR		22202	MP02	3
DATE				
29/03/2023				