


1 SECTION 1
SCALE 1:500 @ A1

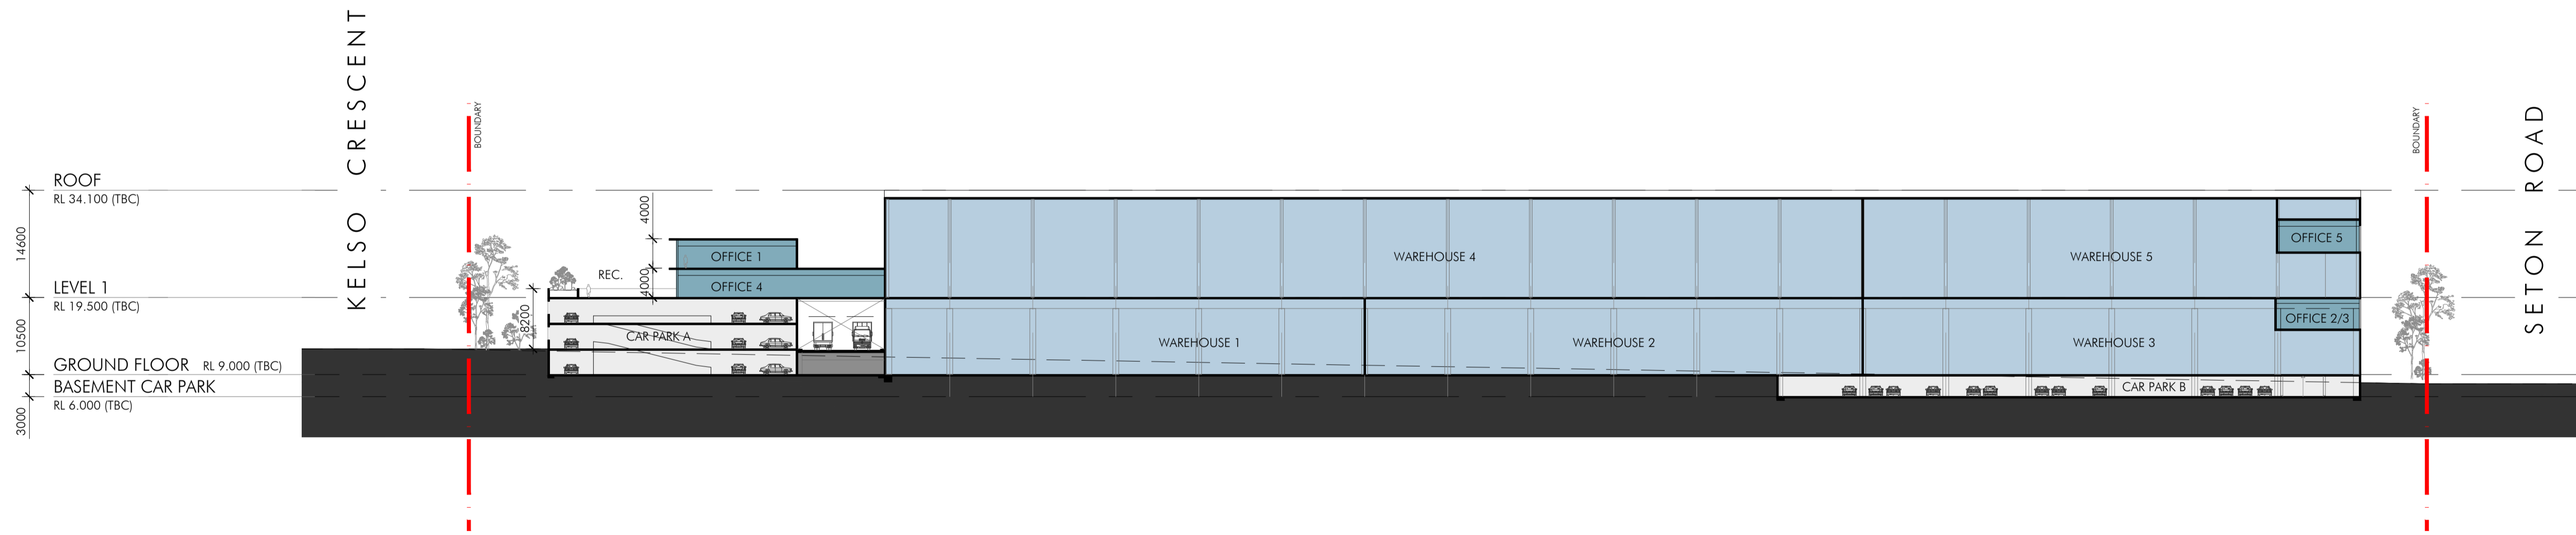

2 SECTION 2
SCALE 1:500 @ A1