


Architectural Design


Massing & Context Aerial View 1

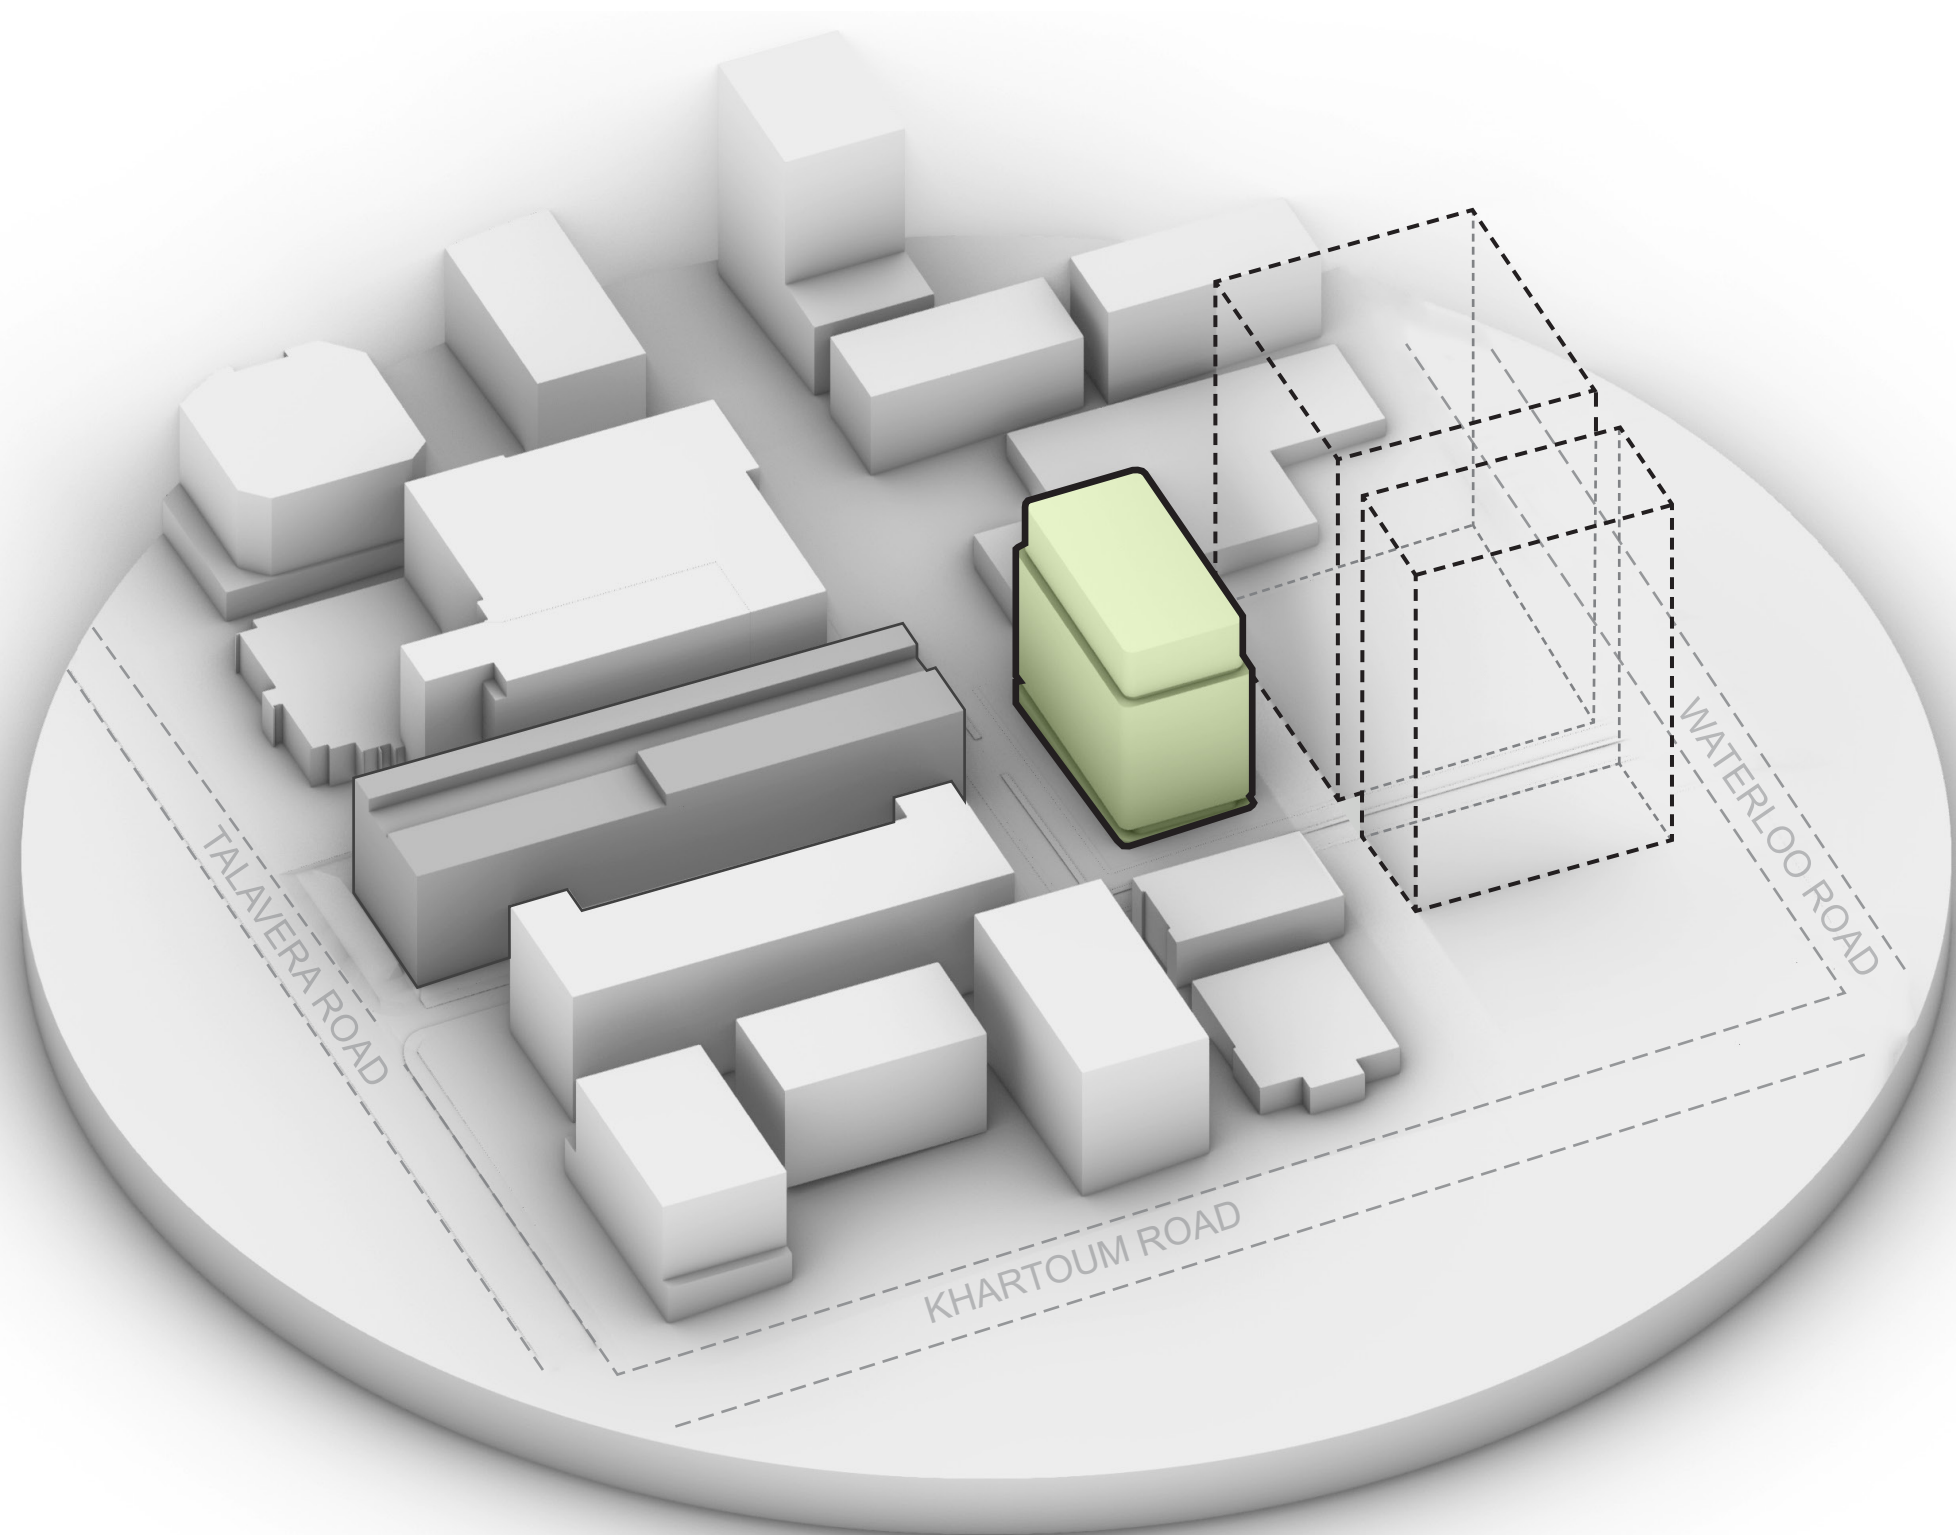

EXISTING/APPROVED BUILDINGS
 "TALAVERA RD" DC DEVELOPMENT
 PROPOSED DC DEVELOPMENT
 PERMISSIBLE HEIGHT: 130m

Architectural Design

Massing & Context Aerial View 2

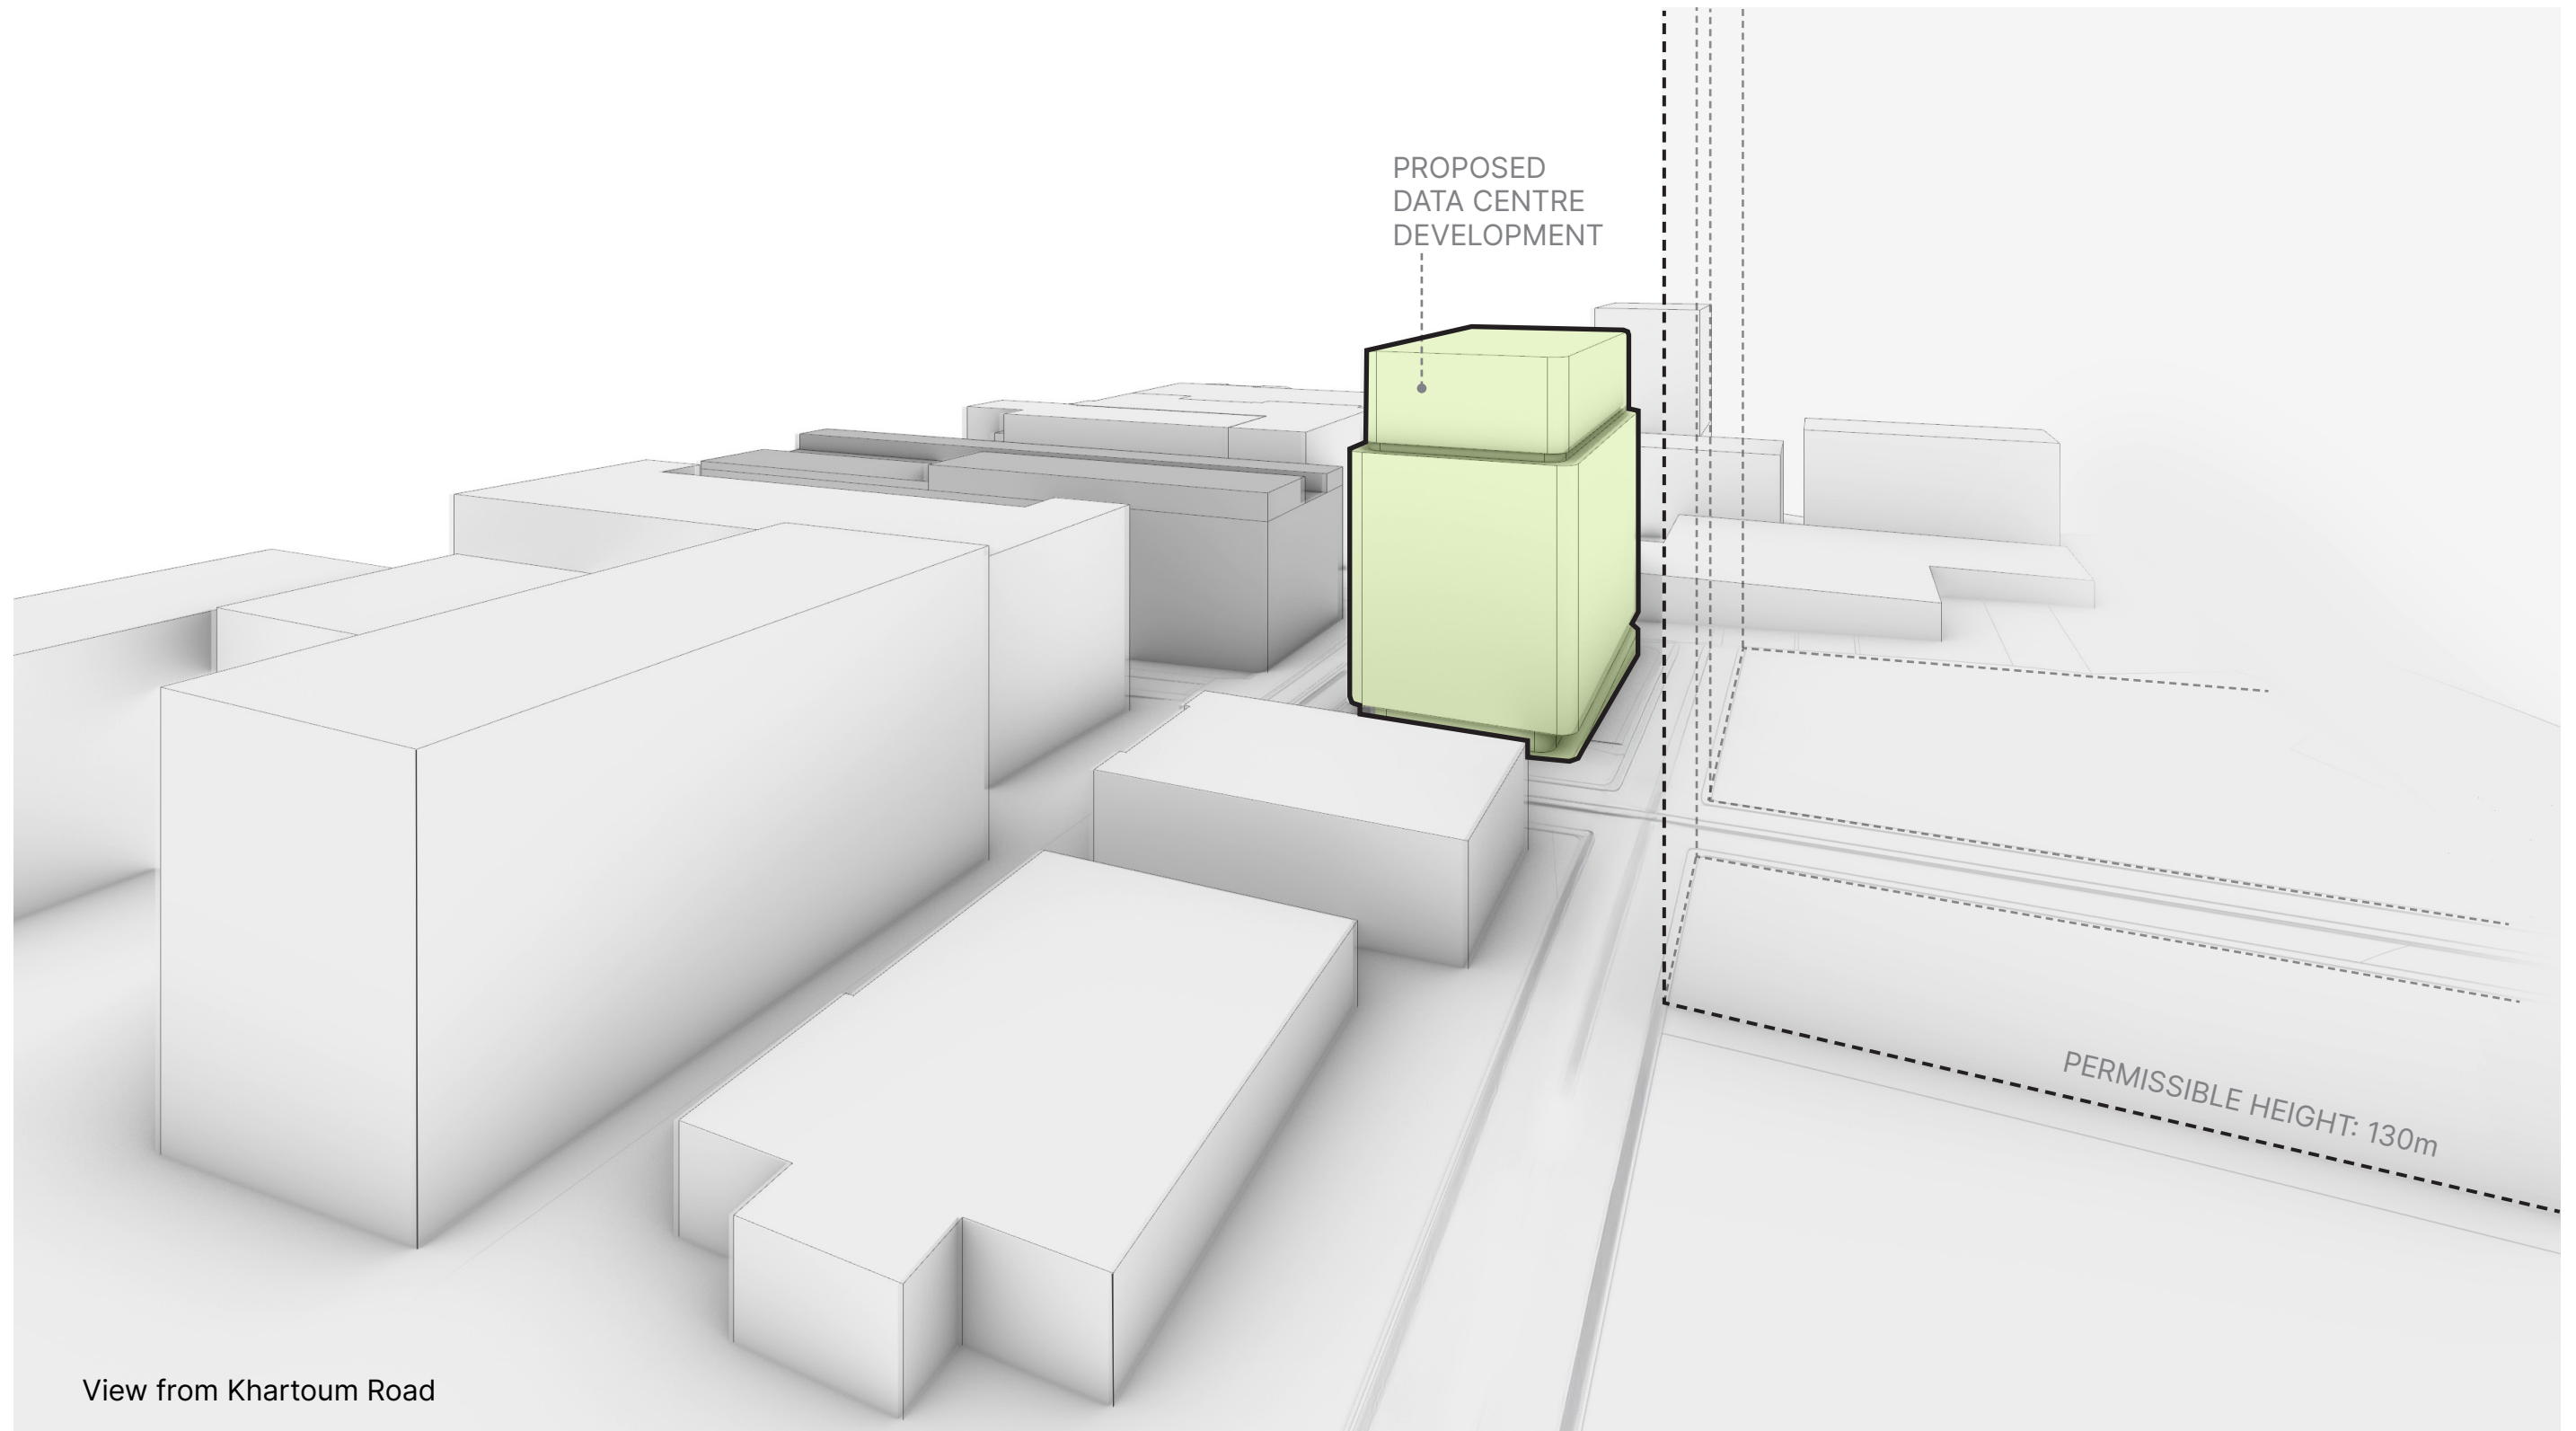

EXISTING/APPROVED BUILDINGS


"TALAVERA RD" DC DEVELOPMENT

PROPOSED DC DEVELOPMENT

PERMISSIBLE HEIGHT: 130m


Architectural Design

Section: East-West

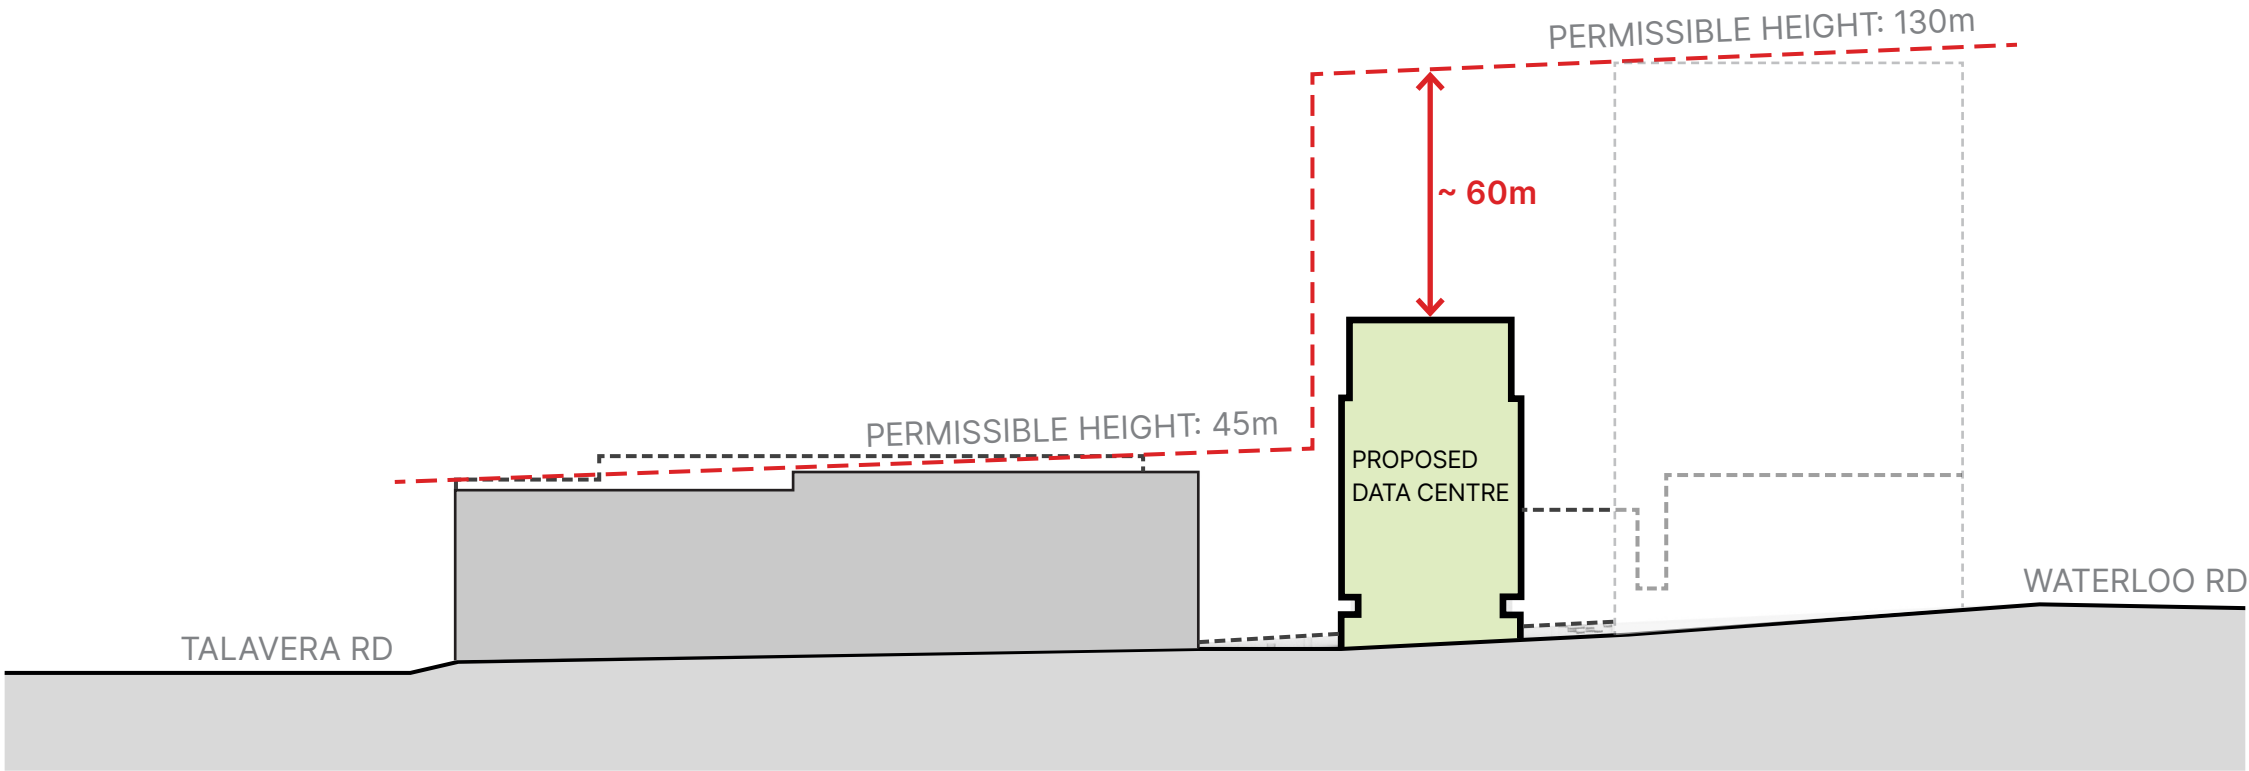

Architectural Design

Site Plan

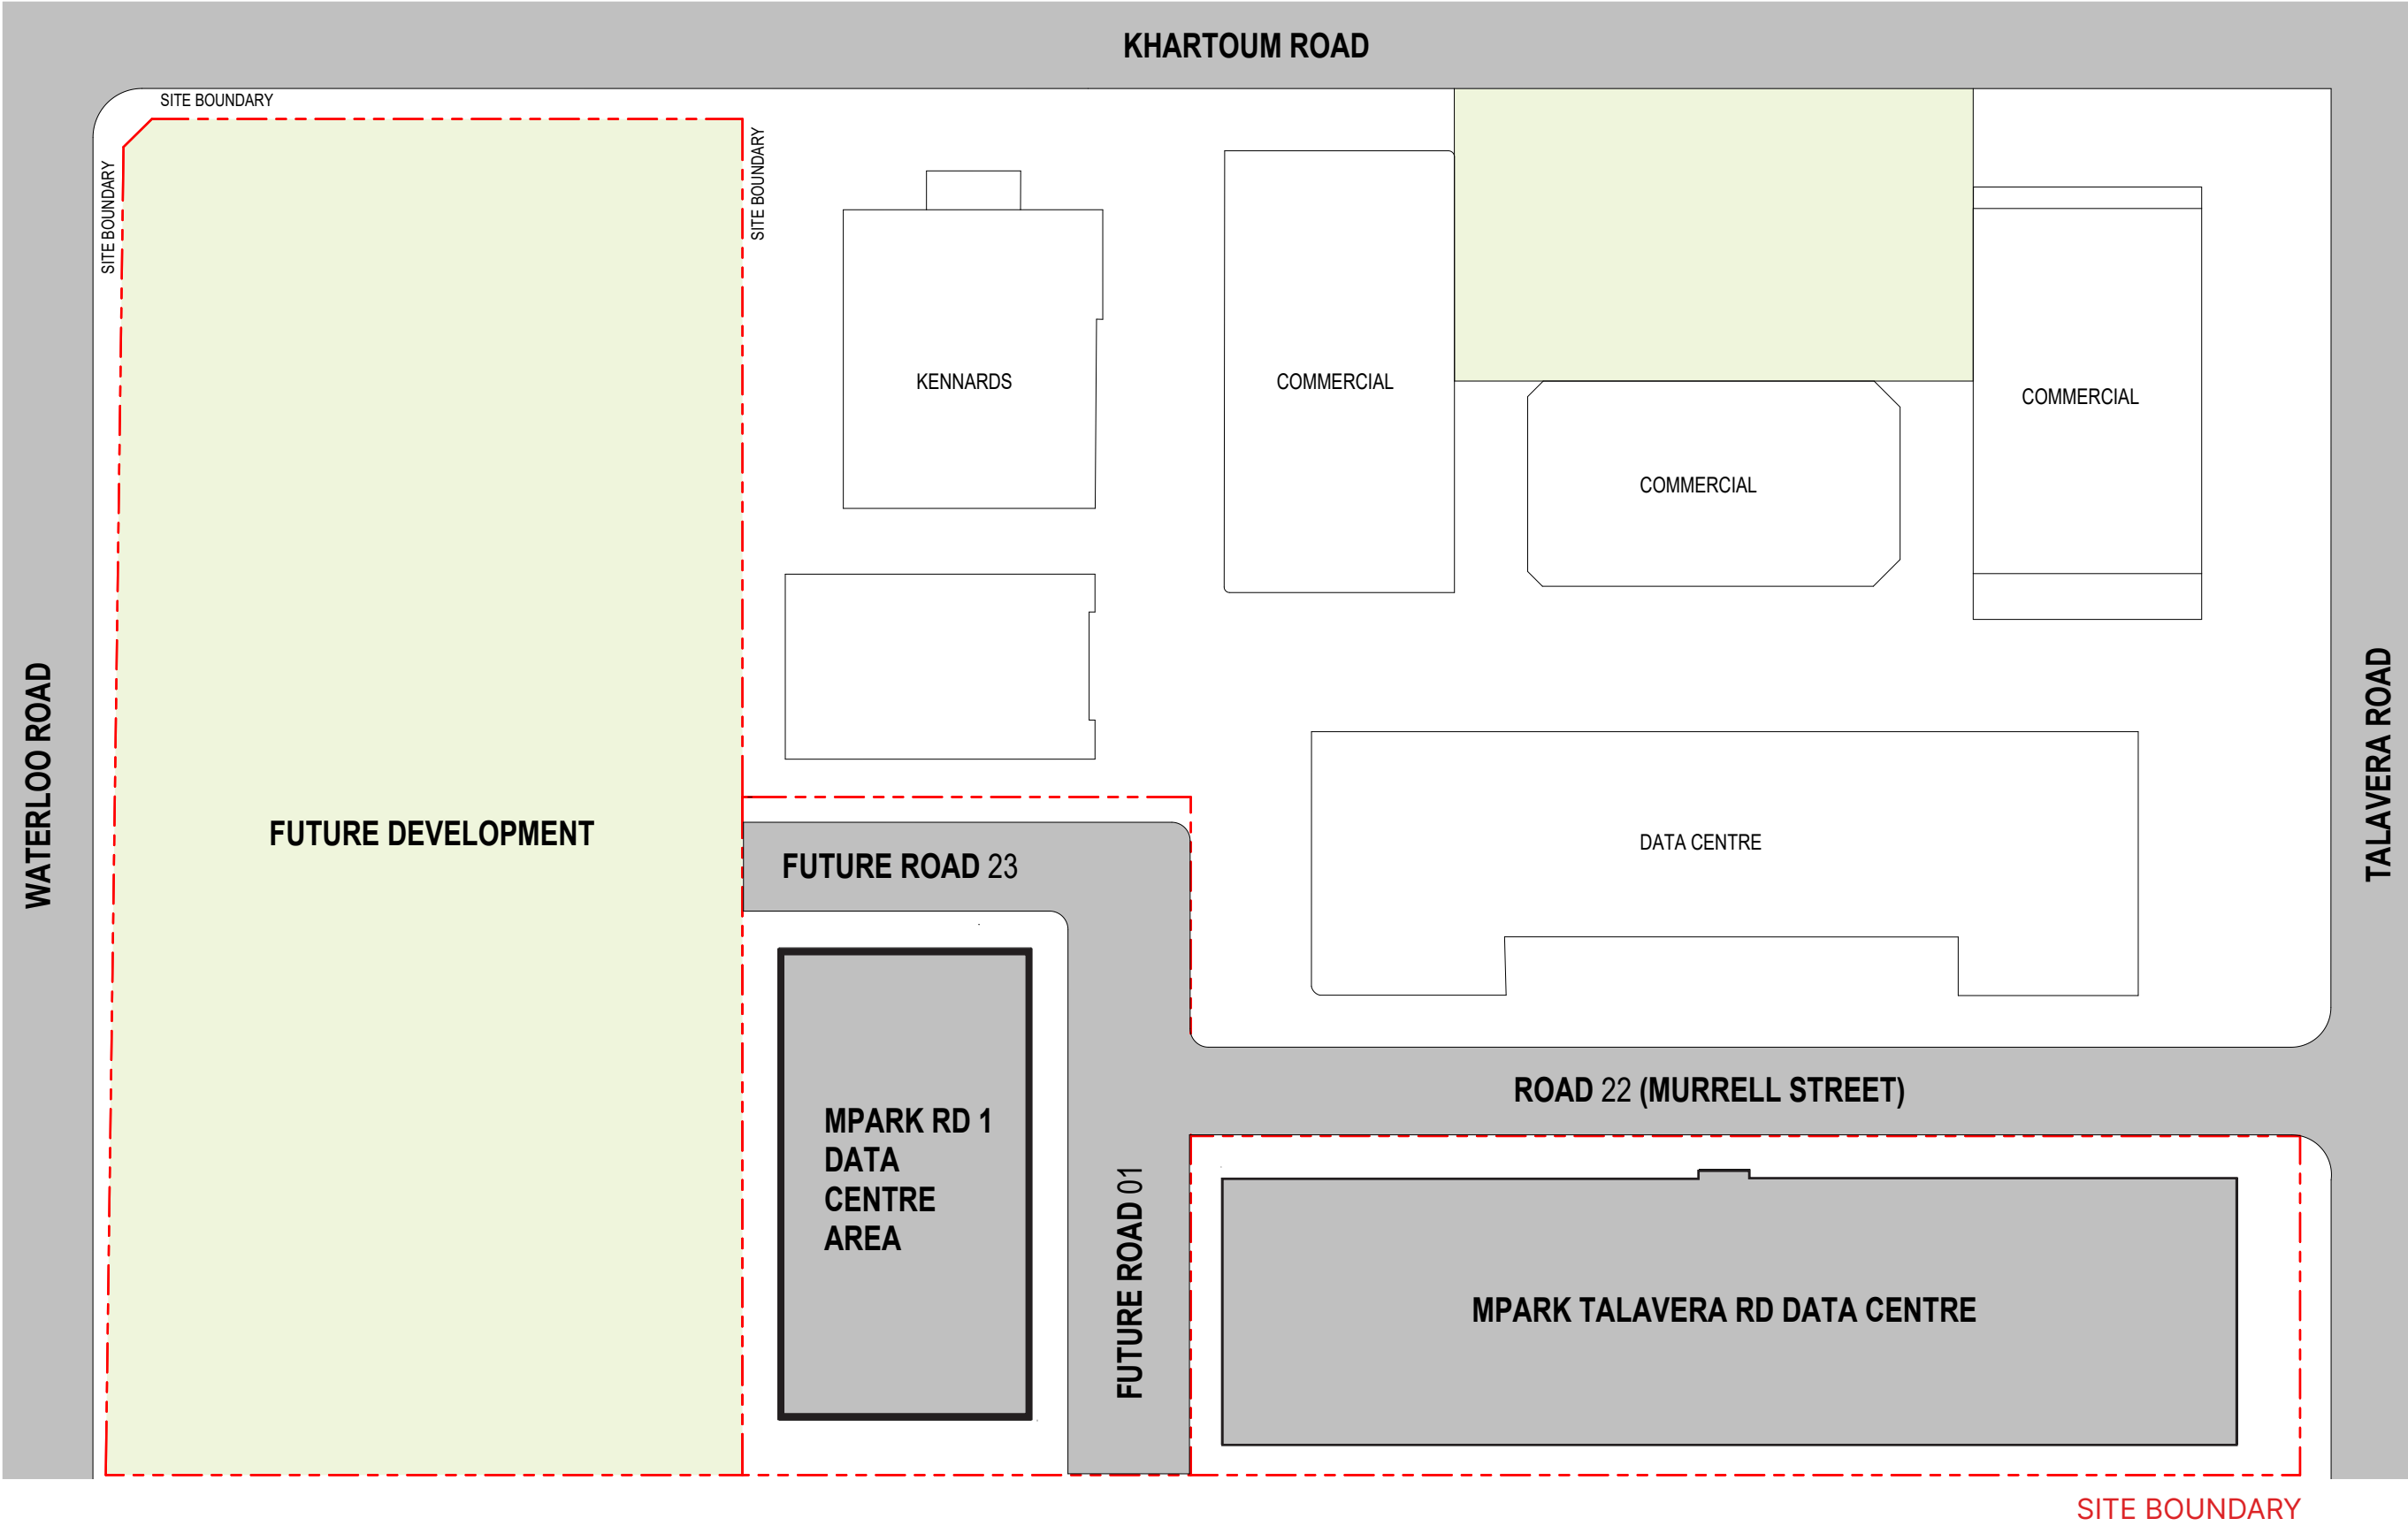

Greenbox Architecture

Level 22, 68 Pitt Street Sydney NSW 2000 Australia

T +61 2 8069 8930

E mail@greenboxarchitecture.com

greenboxarchitecture.com

Greenbox