



NOTES


1. THIS DRAWING IS ISSUED UPON THE CONDITION IT IS NOT COPIED, REPRODUCED, RETAIRED OR DISCLOSED TO ANY UNAUTHORISED PERSON OR COMPANY OR IN PART WITHOUT PRIOR CONSENT IN WRITING OF fitzpatrick+partners.
2. DO NOT SCALE DRAWINGS. CHECK DIMENSIONS BEFORE COMMENCING WORK.
3. DRAWINGS SHOW DESIGN INTENT ONLY. SHOP DRAWINGS ARE TO BE PROVIDED FOR APPROVAL PRIOR TO CONSTRUCTION OR MANUFACTURE.
4. INCONSISTENCIES ARE TO BE REPORTED TO fitzpatrick+partners.
5. NUMBERS FOLLOWING AN ABBREVIATION DENOTE A PARTICULAR TYPE OF ITEM. FOR EXPLANATION OF ITEM TYPES REFER TO SPECIFICATION AND FINISHES SCHEDULE.

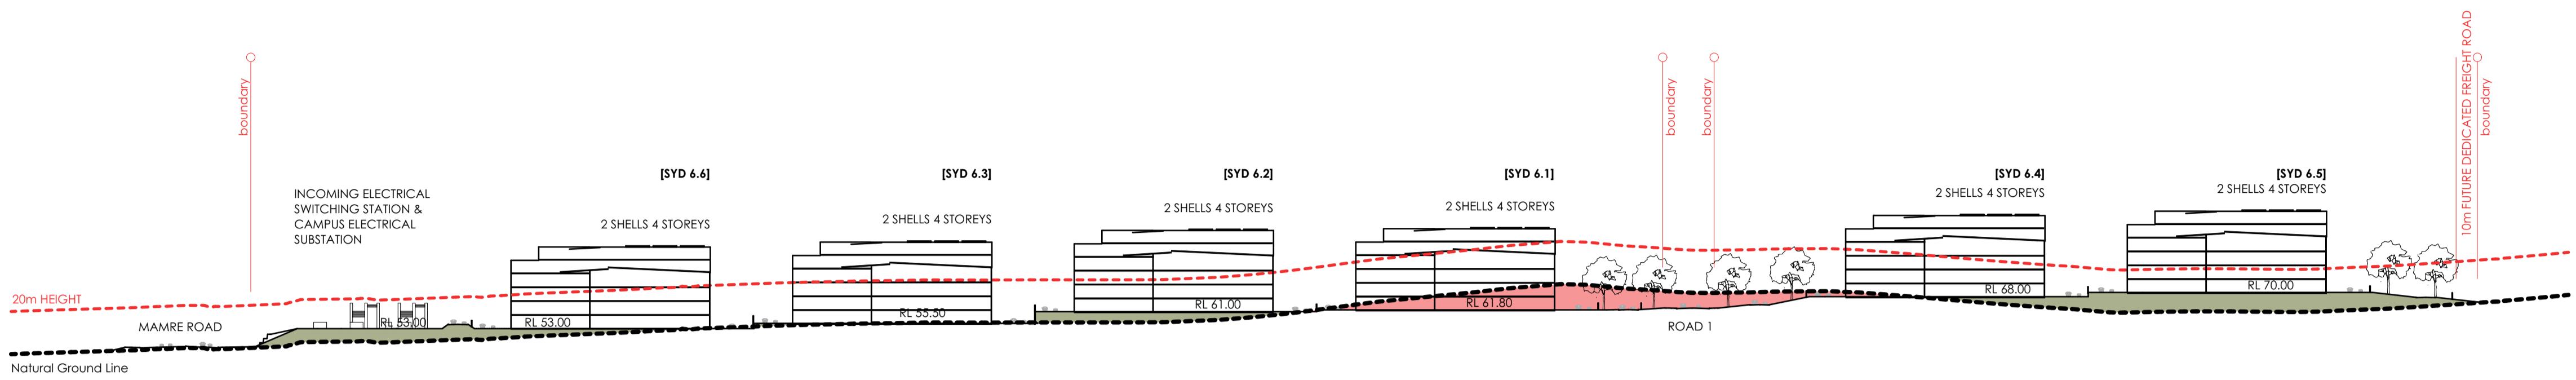


SECTION A
SCALE 1:2000

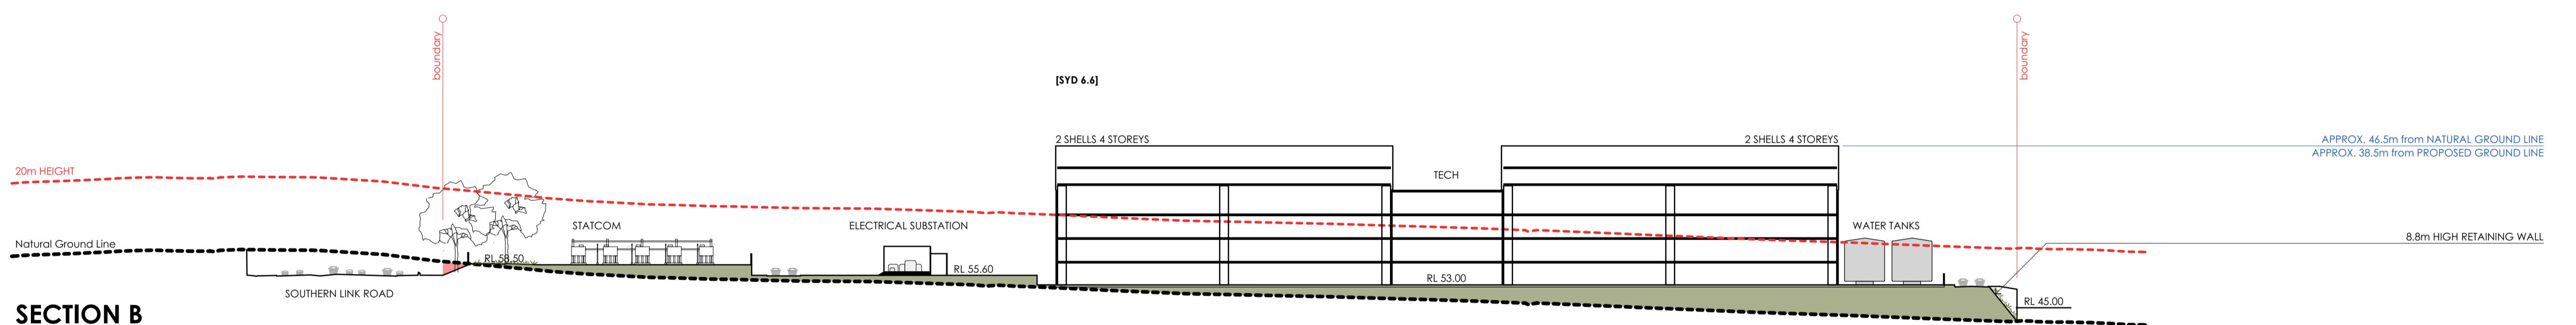

SECTION B
SCALE 1:1000

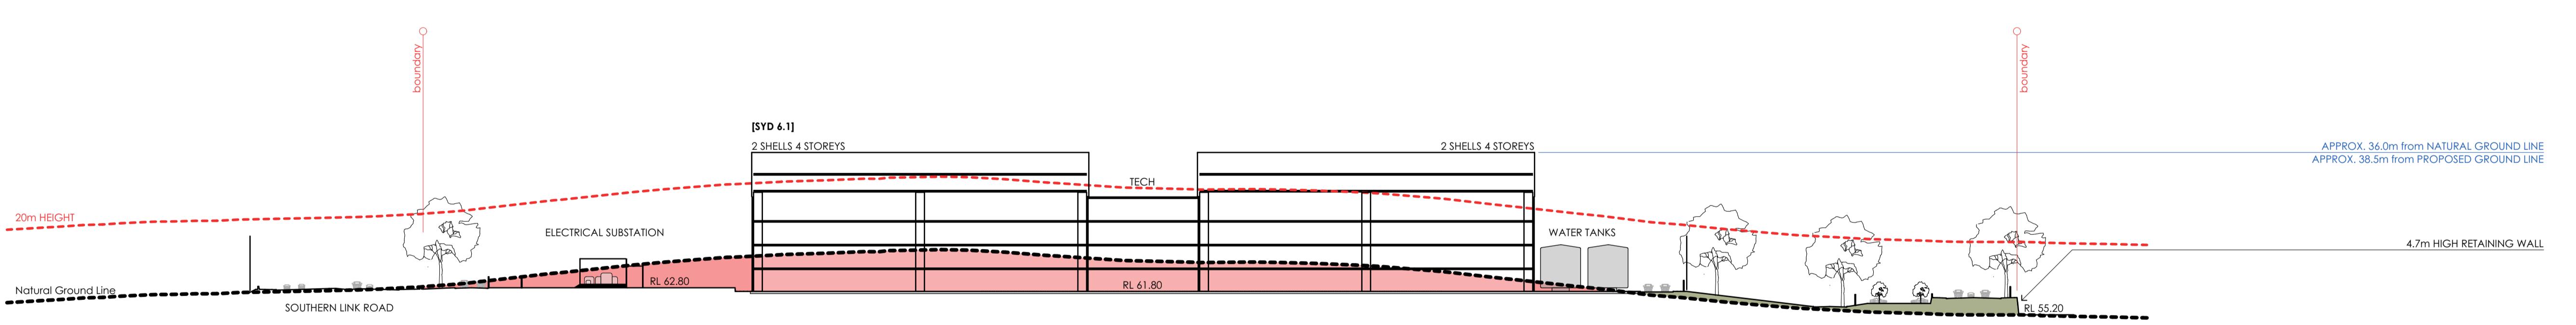

SECTION C
SCALE 1:1000

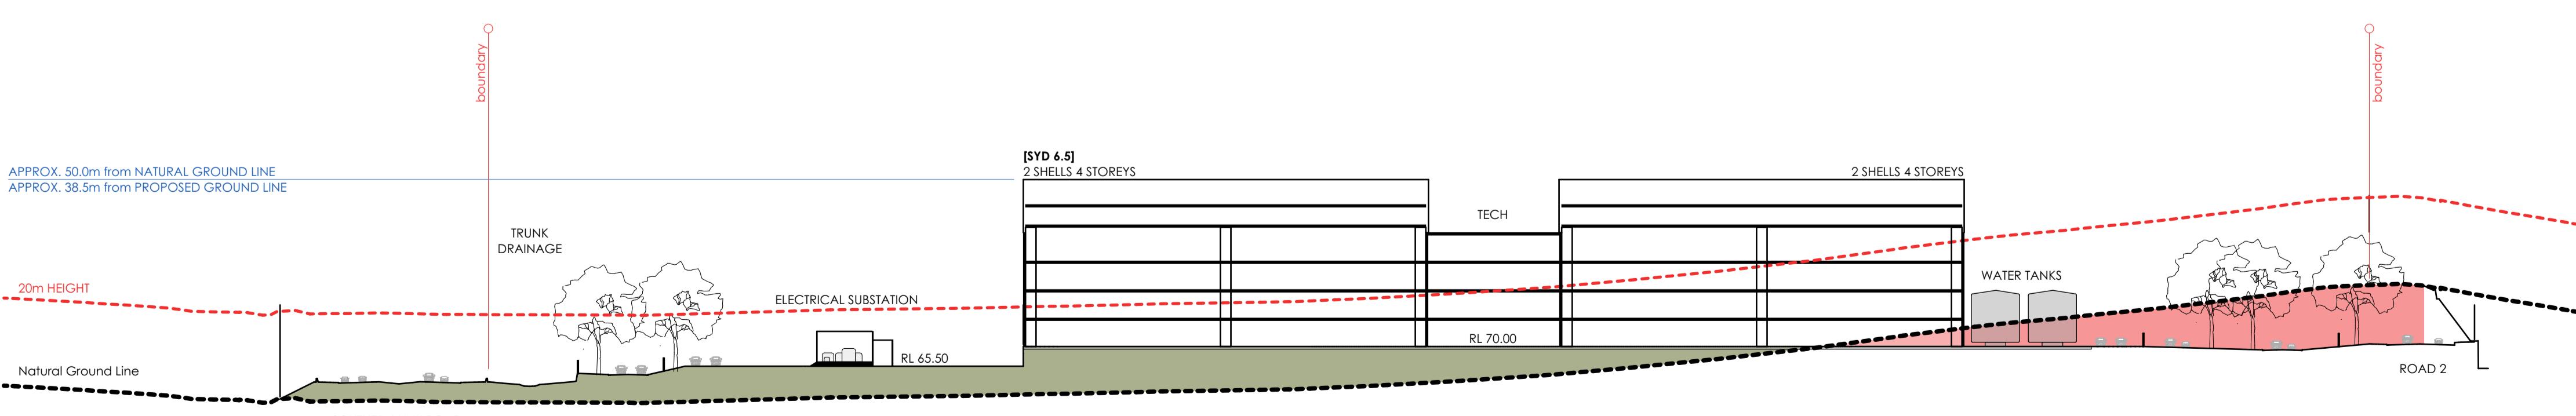

SECTION D
SCALE 1:1000

AMENDMENTS	REV.	DATE	DESCRIPTION	CHK
A	16.05.25		DRAFT 5% MPFR ISSUE	EN
B	20.05.25		CAD ISSUE	EN
C	16.06.25		UPDATED 5% MPFR ISSUE	EN
D	19.06.25		SEARS REQUEST	EN

PROJECT
706-752 Mamre Road
Kemps Creek NSW 2178
AUSTRALIA

PHASE
PLANNING SUBMISSION

PROJECT NORTH


SCALE
1:1000, 1:2000 @A1
DRAWN BY JG
40mm ON ORIGINAL APPROVED BY EN
PRINT DATE 19/06/2025

DRAWING
SEARS REQUEST
DATA CENTRE CAMPUS SECTIONS


PROJECT NUMBER
22503
DRAWING NUMBER
SSDA-02
ISSUE A

NOTES

1. THIS DRAWING IS ISSUED UPON THE CONDITION IT IS NOT COPIED, REPRODUCED, RETAINED OR DISCLOSED TO ANY UNAUTHORISED PERSON OR COMPANY OR IN PART WITHOUT PRIOR CONSENT IN WRITING OF fitzpatrick+partners.
2. DO NOT SCALE DRAWINGS. CHECK DIMENSIONS BEFORE COMMENCING WORK.
3. DRAWINGS SHOW DESIGN INTENT ONLY. SHOP DRAWINGS ARE TO BE PROVIDED FOR APPROVAL PRIOR TO CONSTRUCTION OR MANUFACTURE.
4. INCONSISTENCIES ARE TO BE REPORTED TO fitzpatrick+partners.
5. NUMBERS FOLLOWING AN ABBREVIATION DENOTE A PARTICULAR TYPE OF ITEM. FOR EXPLANATION OF ITEM TYPES REFER TO SPECIFICATION AND FINISHES SCHEDULE.

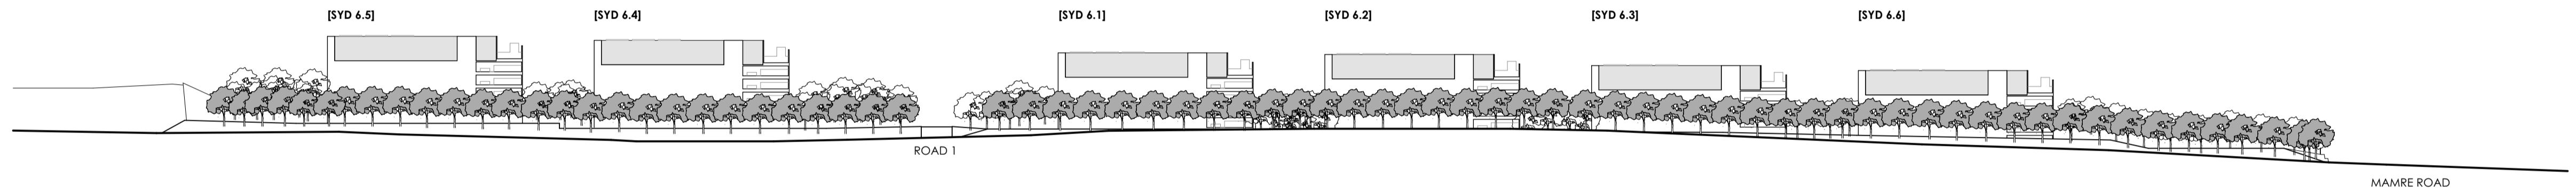

ELEVATION 1
SCALE 1:2000

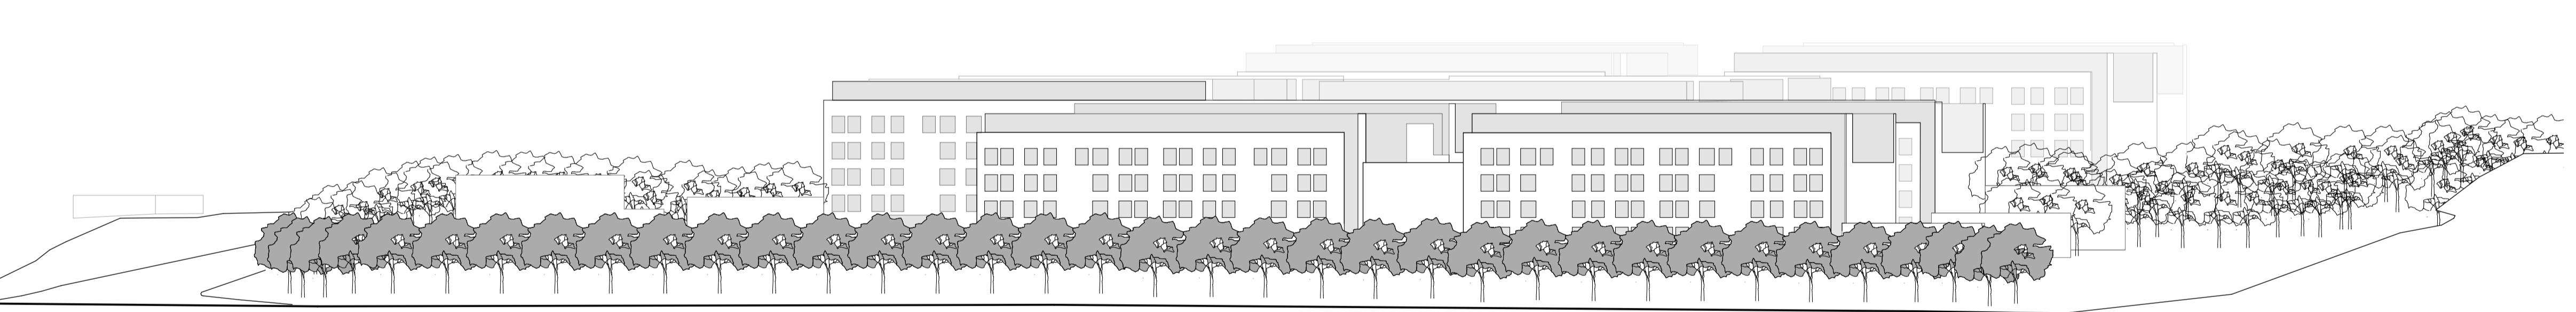

ELEVATION 2
SCALE 1:1000

AMENDMENTS			
REV.	DATE	DESCRIPTION	CHK
A	16.05.25	DRAFT 5% MPFR ISSUE	EN
B	20.05.25	CAD ISSUE	EN
C	16.06.25	UPDATED 5% MPFR ISSUE	EN
D	19.06.25	SEARS REQUEST	EN

PROJECT
706-752 Mamre Road
Kemps Creek NSW 2178
AUSTRALIA

PHASE
PLANNING SUBMISSION

PROJECT
NORTH

SCALE
1:2000, 1:1000 @A1

DRAWN BY
JG

40mm ON ORIGINAL
PRINT DATE 19/06/2025

APPROVED BY
DRAWING
DATA CENTRE CAMPUS ELEVATIONS

PROJECT NUMBER
22503

DRAWING NUMBER
SSDA-03

ISSUE
A