



NSW ARCHITECTS REGISTRATION BOARD / NOMINATED ARCHITECTS 6501 ABBIE GALVIN

6501 ABBIE GALVIN 9356 NINOTSCHKA TITCHKOSKY 7115 JULIAN ASHTON 7053 MATTHEW BLAIR 7151 PHILLIP ROSSINGTON 4937 JAMES GROSE

Telephone +61 2 8297 7200 Facsimile +61 2 8297 7299 www.bvn.com.au

INTELLECTUAL PROPERTY COPYRIGHT BVN ARCHITECTURE PTY LIMITED. UNLESS OTHERWISE AGREED IN WRITING;ALL RIGHTS TO THIS DOCUMENT ARE SUBJECT TO PAYMENT IN FULL OF ALL BVN CHARGES;THIS DOCUMENT MAY ONLY BE USED FOR THE EXPRESS PURPOSE AND PROJECT FOR WHICH IT HAS BEEN CREATED AND DELIVERED, AS NOTHED IN WRITING BY BVN;AND THIS DOCUMENT MAY NOT BE OTHERWISE USED, OR COPIED. ANY UNAUTHORISED USE OF THIS DOCUMENT IS AT THE USER'S SOLE RISK AND WITHOUT LIMITING BVN'S RIGHTS THE USER RELEASES AND INDEMNIFIES BVN FROM AND AGAINST ALL LOSS SO ARISING. NOTE

CONTRACTOR TO CHECK AND VERIFY ALL DIMENSIONS ON SITE PRIOR TO COMMENCEMENT OF WORK OR PREPARATION OF SHOP DRAWINGS. DO NOT SCALE THIS DRAWING

 ISSUE
 DATE
 FOR

 1
 22-07-2020
 FOR INFORMATION



HEALTH INFRASTRUCTURE, NSW

PROJECT

JOHN HUNTER HEALTH & INNOVATION PRECINCT Lookout Rd, New Lambton Heights NSW 2305 BVN PROJECT NUMBER

1904010 DRAWING KEY

TRUE NORTH	PROJECT NORTH
$\bigcirc$	$\bigcirc$
GRAPHIC SCALE	
0 2000	5000
SCALE @ A0	

20000 DO NOT SCALE


FOR INFORMATION

CONTEXT PLAN

AR\_ F0-A10 NL-10

C:\REVIT\_LOCAL2019\AR\_X0-M10 NL-X0\_RVT\_[SITE]\_rhamblin.rvt 22/07/2020 5:36:08 PM

ISSUE

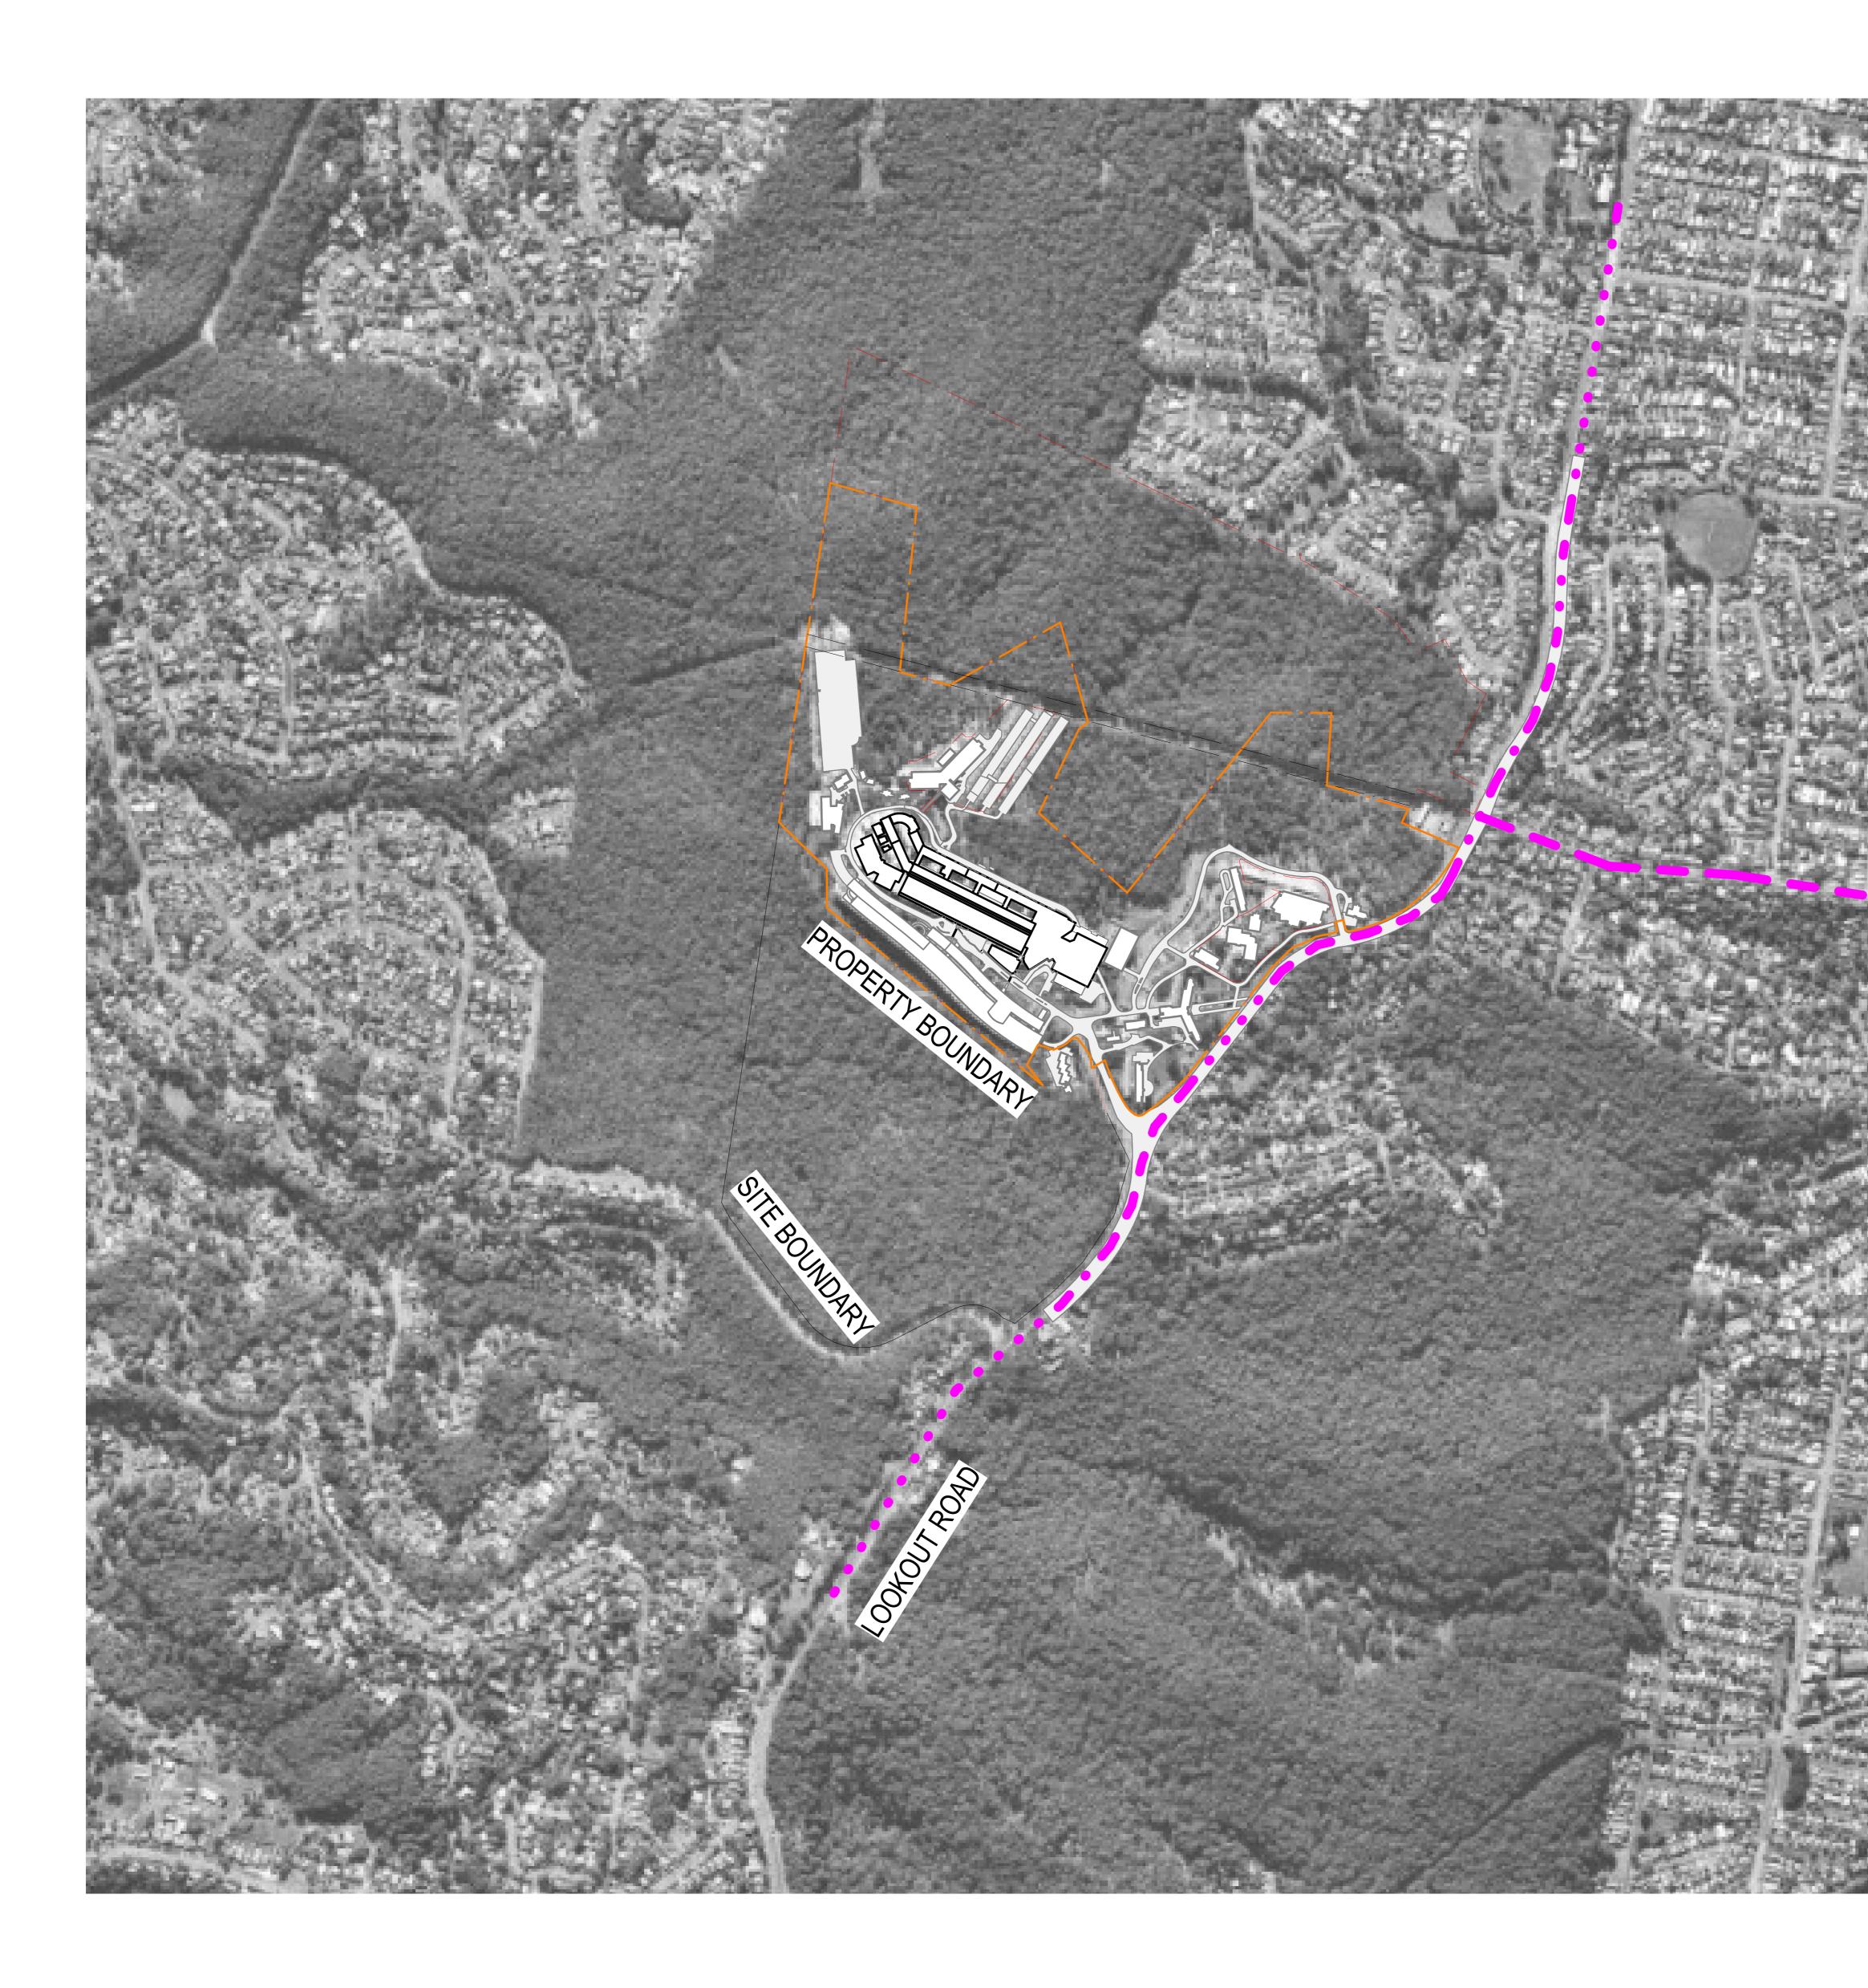







NSW ARCHITECTS REGISTRATION BOARD / NOMINATED ARCHITECTS 6501 ABBIE GALVIN

6501 ABBIE GALVIN 9356 NINOTSCHKA TITCHKOSKY 7115 JULIAN ASHTON 7053 MATTHEW BLAIR 7151 PHILLIP ROSSINGTON 4937 JAMES GROSE

Telephone +61 2 8297 7200 Facsimile +61 2 8297 7299 www.bvn.com.au

INTELLECTUAL PROPERTY

INTELLECTOAL PROPERTY COPYRIGHT BVN ARCHITECTURE PTY LIMITED. UNLESS OTHERWISE AGREED IN WRITING;ALL RIGHTS TO THIS DOCUMENT ARE SUBJECT TO PAYMENT IN FULL OF ALL BVN CHARGES;THIS DOCUMENT MAY ONLY BE USED FOR THE EXPRESS PURPOSE AND PROJECT FOR WHICH IT HAS BEEN CREATED AND DELIVERED, AS NOTHED IN WRITING BY BVN;AND THIS DOCUMENT MAY NOT BE OTHERWISE USED, OR COPIED. ANY UNAUTHORISED USE OF THIS DOCUMENT IS AT THE USER'S SOLE RISK AND WITHOUT LIMITING BVN'S RIGHTS THE USER RELEASES AND INDEMNIFIES BVN FROM AND AGAINST ALL LOSS SO ARISING. NOTE

CONTRACTOR TO CHECK AND VERIFY ALL DIMENSIONS ON SITE PRIOR TO COMMENCEMENT OF WORK OR PREPARATION OF SHOP DRAWINGS. DO NOT SCALE THIS DRAWING

 ISSUE
 DATE
 FOR

 1
 22-07-2020
 FOR INFORMATION

\_\_\_\_\_

\_\_\_\_\_

\_\_\_\_\_

\_\_\_\_\_

\_\_\_\_\_

PROJECT MANAGER

TSA MANAGEMENT

TEL: 02 9276 1400

ARCHITECT

BVN

TEL: 02 8297 7200

STRUCTURAL & CIVIL CONSULTANT

NORTHROP ENGINEERS

TEL: 02 4943 1777

ELECTRICAL & MECHANICAL CONSULTANT

STEESEN VARMING PTY LTD

TEL: 02 9967 2200

HYDRAULIC & WET FIRE CONSULTANT

WARREN SMITH & PARTNERS

TEL: 02 9299 1312

LANDSCAPE CONSULTANT

URBIS LANDSCAPE

TEL: 02 8233 9900

CLIENT



HEALTH INFRASTRUCTURE, NSW

PROJECT

JOHN HUNTER HEALTH & INNOVATION PRECINCT Lookout Rd, New Lambton Heights NSW 2305 BVN PROJECT NUMBER

1904010 DRAWING KEY

TRUE NORTH PROJECT NORTH

GRAPHIC SCALE

0 2000 5000

SCALE @ A0

1 : 5000 DO NOT SCALE STATUS

FOR INFORMATION DRAWING

## SITE PLAN

C:\REVIT\_LOCAL2019\AR\_X0-M10 NL-X0\_RVT\_[SITE]\_rhamblin.rvt 22/07/2020 5:36:49 PM

AR\_ F0-A10 NL-11

ISSUE



KEY	
E	XISTING RC
	XISTING BU
P	ROPOSED I
P	ROPOSED /
P	ROPOSED I
В	YPASS, DEI

## Road BUILDINGS ROAD ACUTE SERVICES BUILDING NEWCASTLE INNER CITY ELIVERED BY OTHERS



NSW ARCHITECTS REGISTRATION BOARD / NOMINATED ARCHITECTS 6501 ABBIE GALVIN 9356 NINOTSCHKA TITCHKOSKY 7115 JULIAN ASHTON 7053 MATTHEW BLAIR 7151 PHILLIP ROSSINGTON 4937 JAMES GROSE

Telephone +61 2 8297 7200 Facsimile +61 2 8297 7299 www.bvn.com.au

INTELLECTUAL PROPERTY
COPYRIGHT BVN ARCHITECTURE PTY LIMITED. UNLESS OTHERWISE AGREED IN WRITING:ALL RIGHTS TO THIS DOCUMENT ARE SUBJECT TO PAYMENT IN FULL OF ALL BVN CHARGES;THIS DOCUMENT MAY ONLY BE USED FOR THE EXPRESS PURPOSE AND PROJECT FOR WHICH IT HAS BEEN CREATED AND DELIVERED, AS NOTIFIED IN WRITING BY BVN;AND THIS DOCUMENT MAY NOT BE OTHERWISE USED, OR COPIED. ANY UNAUTHORISED USE OF THIS DOCUMENT IS AT THE USER'S SOLE RISK AND WITHOUT LIMITING BVN'S RIGHTS THE USER RELEASES AND INDEMNIFIES BVN FROM AND AGAINST ALL LOSS SO ARISING.
NOTE
CONTRACTOR TO CHECK AND VERIEV ALL DIMENSIONS ON SITE PRIOR

2 2307-2020 FOR IN 3 2407-2020 FOR IN 5 27-07-2020 FOR IN 5 27-07-2020 FOR IN 7 24-08-2020 FOR IN 8 04-09-2020 FOR IN 9 04-09-202	
5         27-07-2020         FOR IN           6         28-07-2020         FOR IN           7         24-08-2020         FOR IN           8         04-09-2020         FOR IN           9         9         9	
8         04-09-2020         FOR IN	
TSA MANAGEMENT TEL: 02 9276 1400 ARCHITECT BVN TEL: 02 8297 7200 STRUCTURAL & CIVIL CONSULT NORTHROP ENGINI TEL: 02 4943 1777 ELECTRICAL & MECHANICAL CO STEESEN VARMINO TEL: 02 9967 2200 HYDRAULIC & WET FIRE CONSU WARREN SMITH & H TEL: 02 9299 1312 LANDSCAPE CONSULTANT URBIS LANDSCAPE TEL: 02 8233 9900 CLIENT	EERS
LANDSCAPE CONSULTANT URBIS LANDSCAPE TEL: 02 8233 9900 CLIENT	
CLIENT	
	<b>Health</b> Infrastruct
HEALTH INFRASTRU	CTURF N
CLIENT NUMBER	, i w
PROJECT	
JOHN HUNTER HEAL	TH &
INNOVATION PRECI Lookout Rd, New Lam	ICT
NSW 2305 BVN PROJECT NUMBER	
1904010	
DRAWING KEY	
0 30000	
SCALE @ A0	
1 : 1750 D STATUS	
FOR INFORMATION	O NOT SCALE
DRAWING	O NOT SCALE
	O NOT SCALE
	O NOT SCALE

AR\_ F0-B10 01-00 8



## EXISTING BUILDINGS PROPOSED ROAD PROPOSED ACUTE SERVICES BUILDING PROPOSED NEWCASTLE INNER CITY BYPASS, DELIVERED BY OTHERS



NSW ARCHITECTS REGISTRATION BOARD / NOMINATED ARCHITECTS 6501 ABBIE GALVIN 9356 NINOTSCHKA TITCHKOSKY 7115 JULIAN ASHTON 7053 MATTHEW BLAIR 7151 PHILLIP ROSSINGTON 4937 JAMES GROSE

Telephone +61 2 8297 7200 Facsimile +61 2 8297 7299 www.bvn.com.au

INTELLECTUAL PROPERTY

INTELLECTOAL PROPERTT COPYRIGHT BVN ARCHITECTURE PTY LIMITED. UNLESS OTHERWISE AGREED IN WRITING;ALL RIGHTS TO THIS DOCUMENT ARE SUBJECT TO PAYMENT IN FULL OF ALL BVN CHARGES;THIS DOCUMENT MAY ONLY BE USED FOR THE EXPRESS PURPOSE AND PROJECT FOR WHICH IT HAS BEEN CREATED AND DELIVERED, AS NOTIFIED IN WRITING BY BVN;AND THIS DOCUMENT MAY NOT BE OTHERWISE USED, OR COPIED. ANY UNAUTHORISED USE OF THIS DOCUMENT IS AT THE USER'S SOLE RISK AND WITHOUT LIMITING BVN'S RIGHTS THE USER RELEASES AND INDEMNIFIES BVN FROM AND AGAINST ALL LOSS SO ARISING. NOTE CONTRACTOR TO CHECK AND VERIFY ALL DIMENSIONS ON SITE PRIOR TO COMMENCEMENT OF WORK OR PREPARATION OF SHOP DRAWINGS. DO NOT SCALE THIS DRAWING

 
 ISSUE
 DATE
 FOR

 1
 22-07-2020
 FOR INFORMATION

 2
 23-07-2020
 FOR INFORMATION

 3
 24-07-2020
 FOR INFORMATION
 4 27-07-2020 FOR INFORMATION 27-07-2020 FOR INFORMATION

PROJECT MANAGER TSA MANAGEMENT TEL: 02 9276 1400 ARCHITECT BVN TEL: 02 8297 7200 STRUCTURAL & CIVIL CONSULTANT NORTHROP ENGINEERS TEL: 02 4943 1777 ELECTRICAL & MECHANICAL CONSULTANT STEESEN VARMING PTY LTD TEL: 02 9967 2200 HYDRAULIC & WET FIRE CONSULTANT WARREN SMITH & PARTNERS TEL: 02 9299 1312 LANDSCAPE CONSULTANT URBIS LANDSCAPE TEL: 02 8233 9900 CLIENT

\_\_\_\_\_



HEALTH INFRASTRUCTURE, NSW CLIENT NUMBER

PROJECT

JOHN HUNTER HEALTH & INNOVATION PRECINCT Lookout Rd, New Lambton Heights NSW 2305 BVN PROJECT NUMBER

1904010 DRAWING KEY

GRAPHIC SCALE

SCALE @ A0

As indicated. STATUS

FOR INFORMATION DRAWING

DO NOT SCALE

MASSING

C:\REVIT\_LOCAL2019\AR\_X0-M10 NL-X0\_RVT\_[SITE]\_myszkowski.rvt 28/07/2020 2:33:16 PM

AR\_F0-P20 00-00