



2.2. Proposed

The proposed redevelopment would replace these four walk-ups with a two-tower residential development with ground floor retail and podium parking sleeved with residential uses.

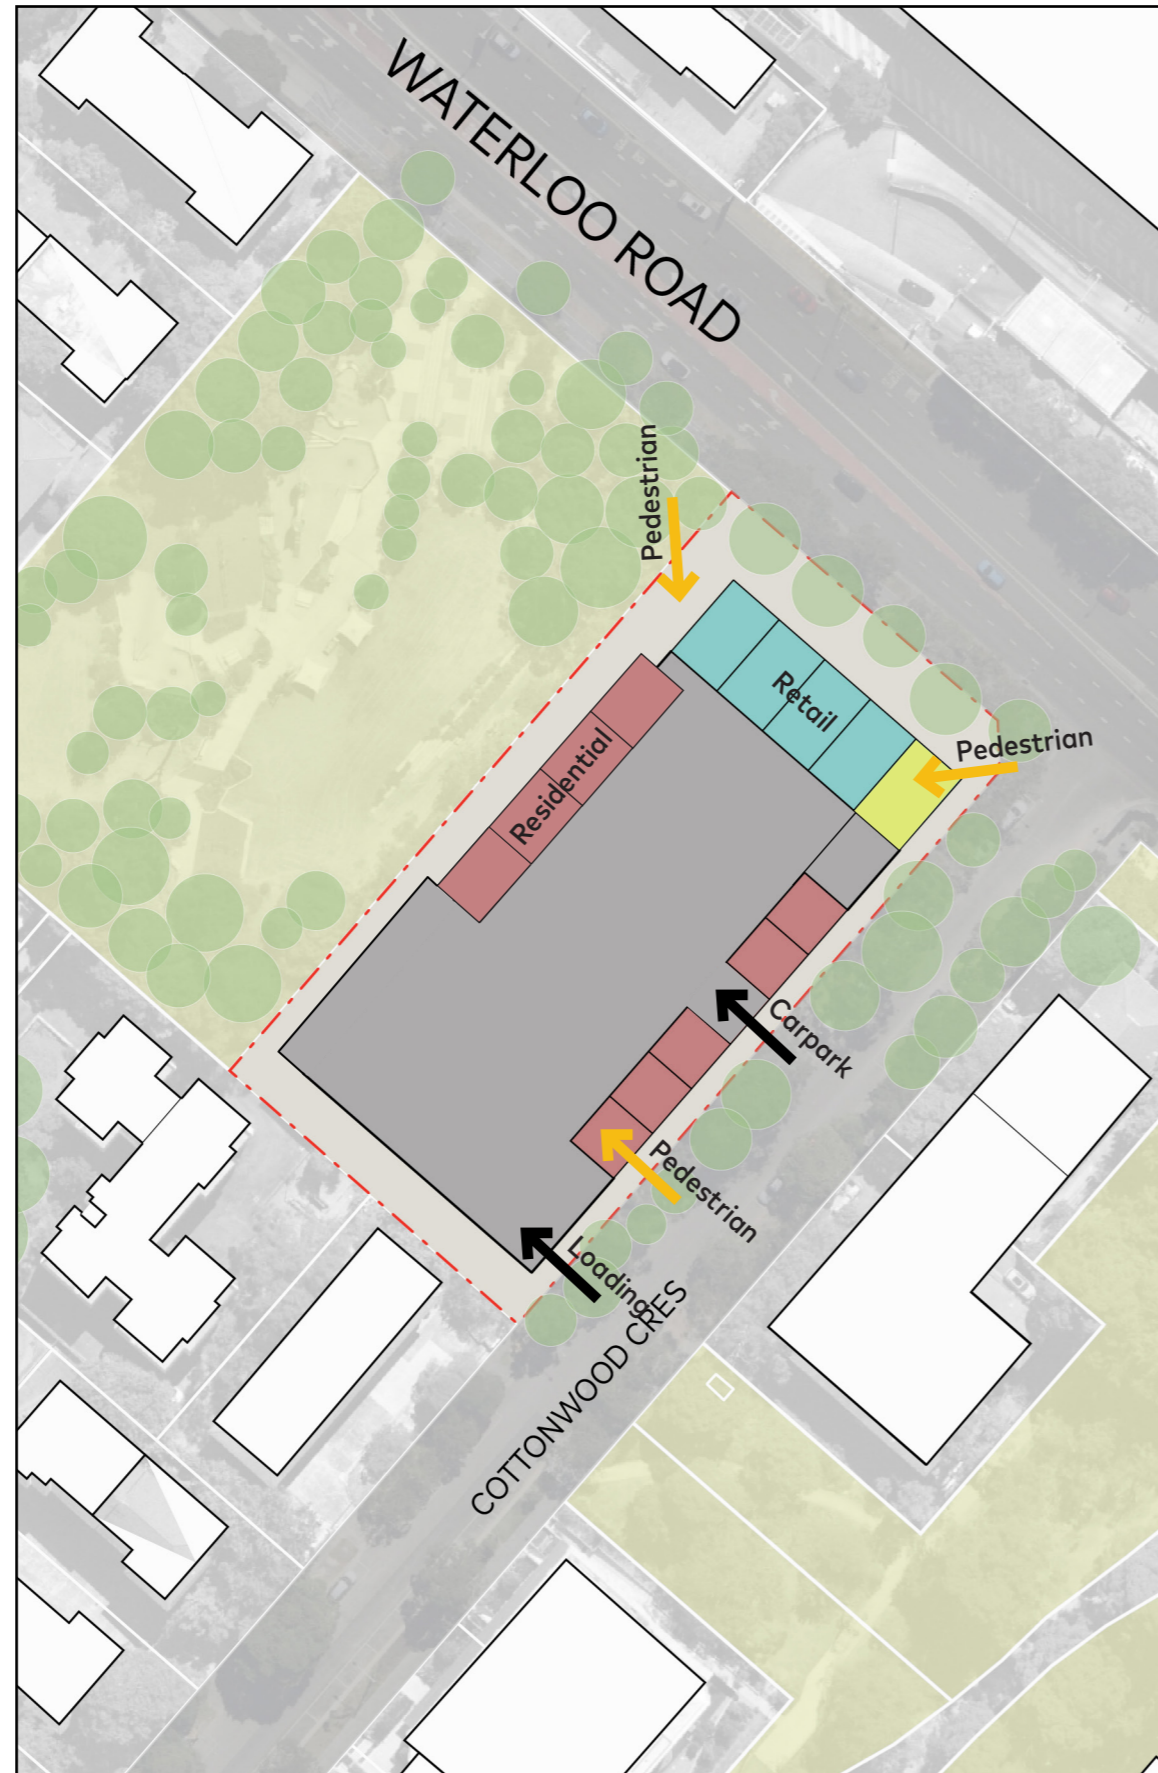

Ground Floor Plan

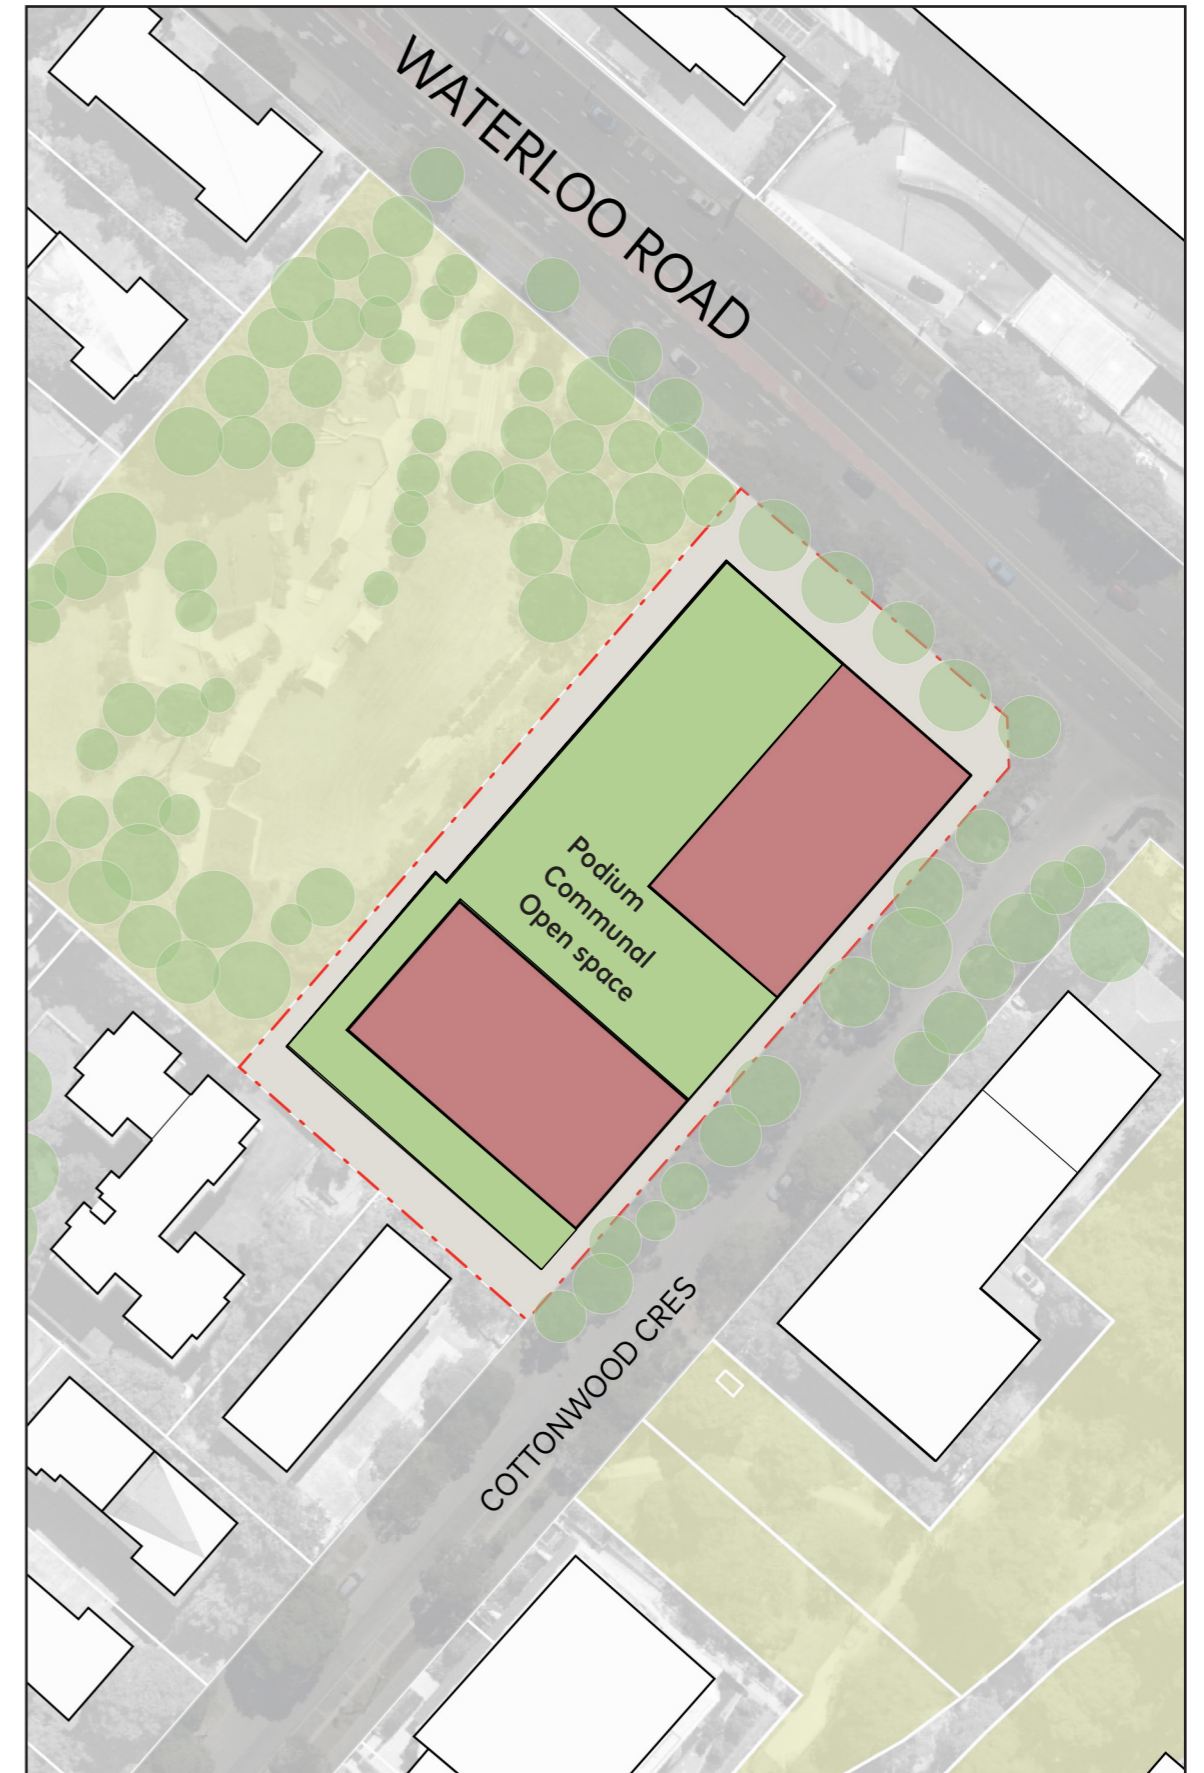

Typical Tower Floor Plan

KEY

- Site
- Residential
- Retail
- Roof Garden
- Roof Garden lower level
- Services/ Parking

