


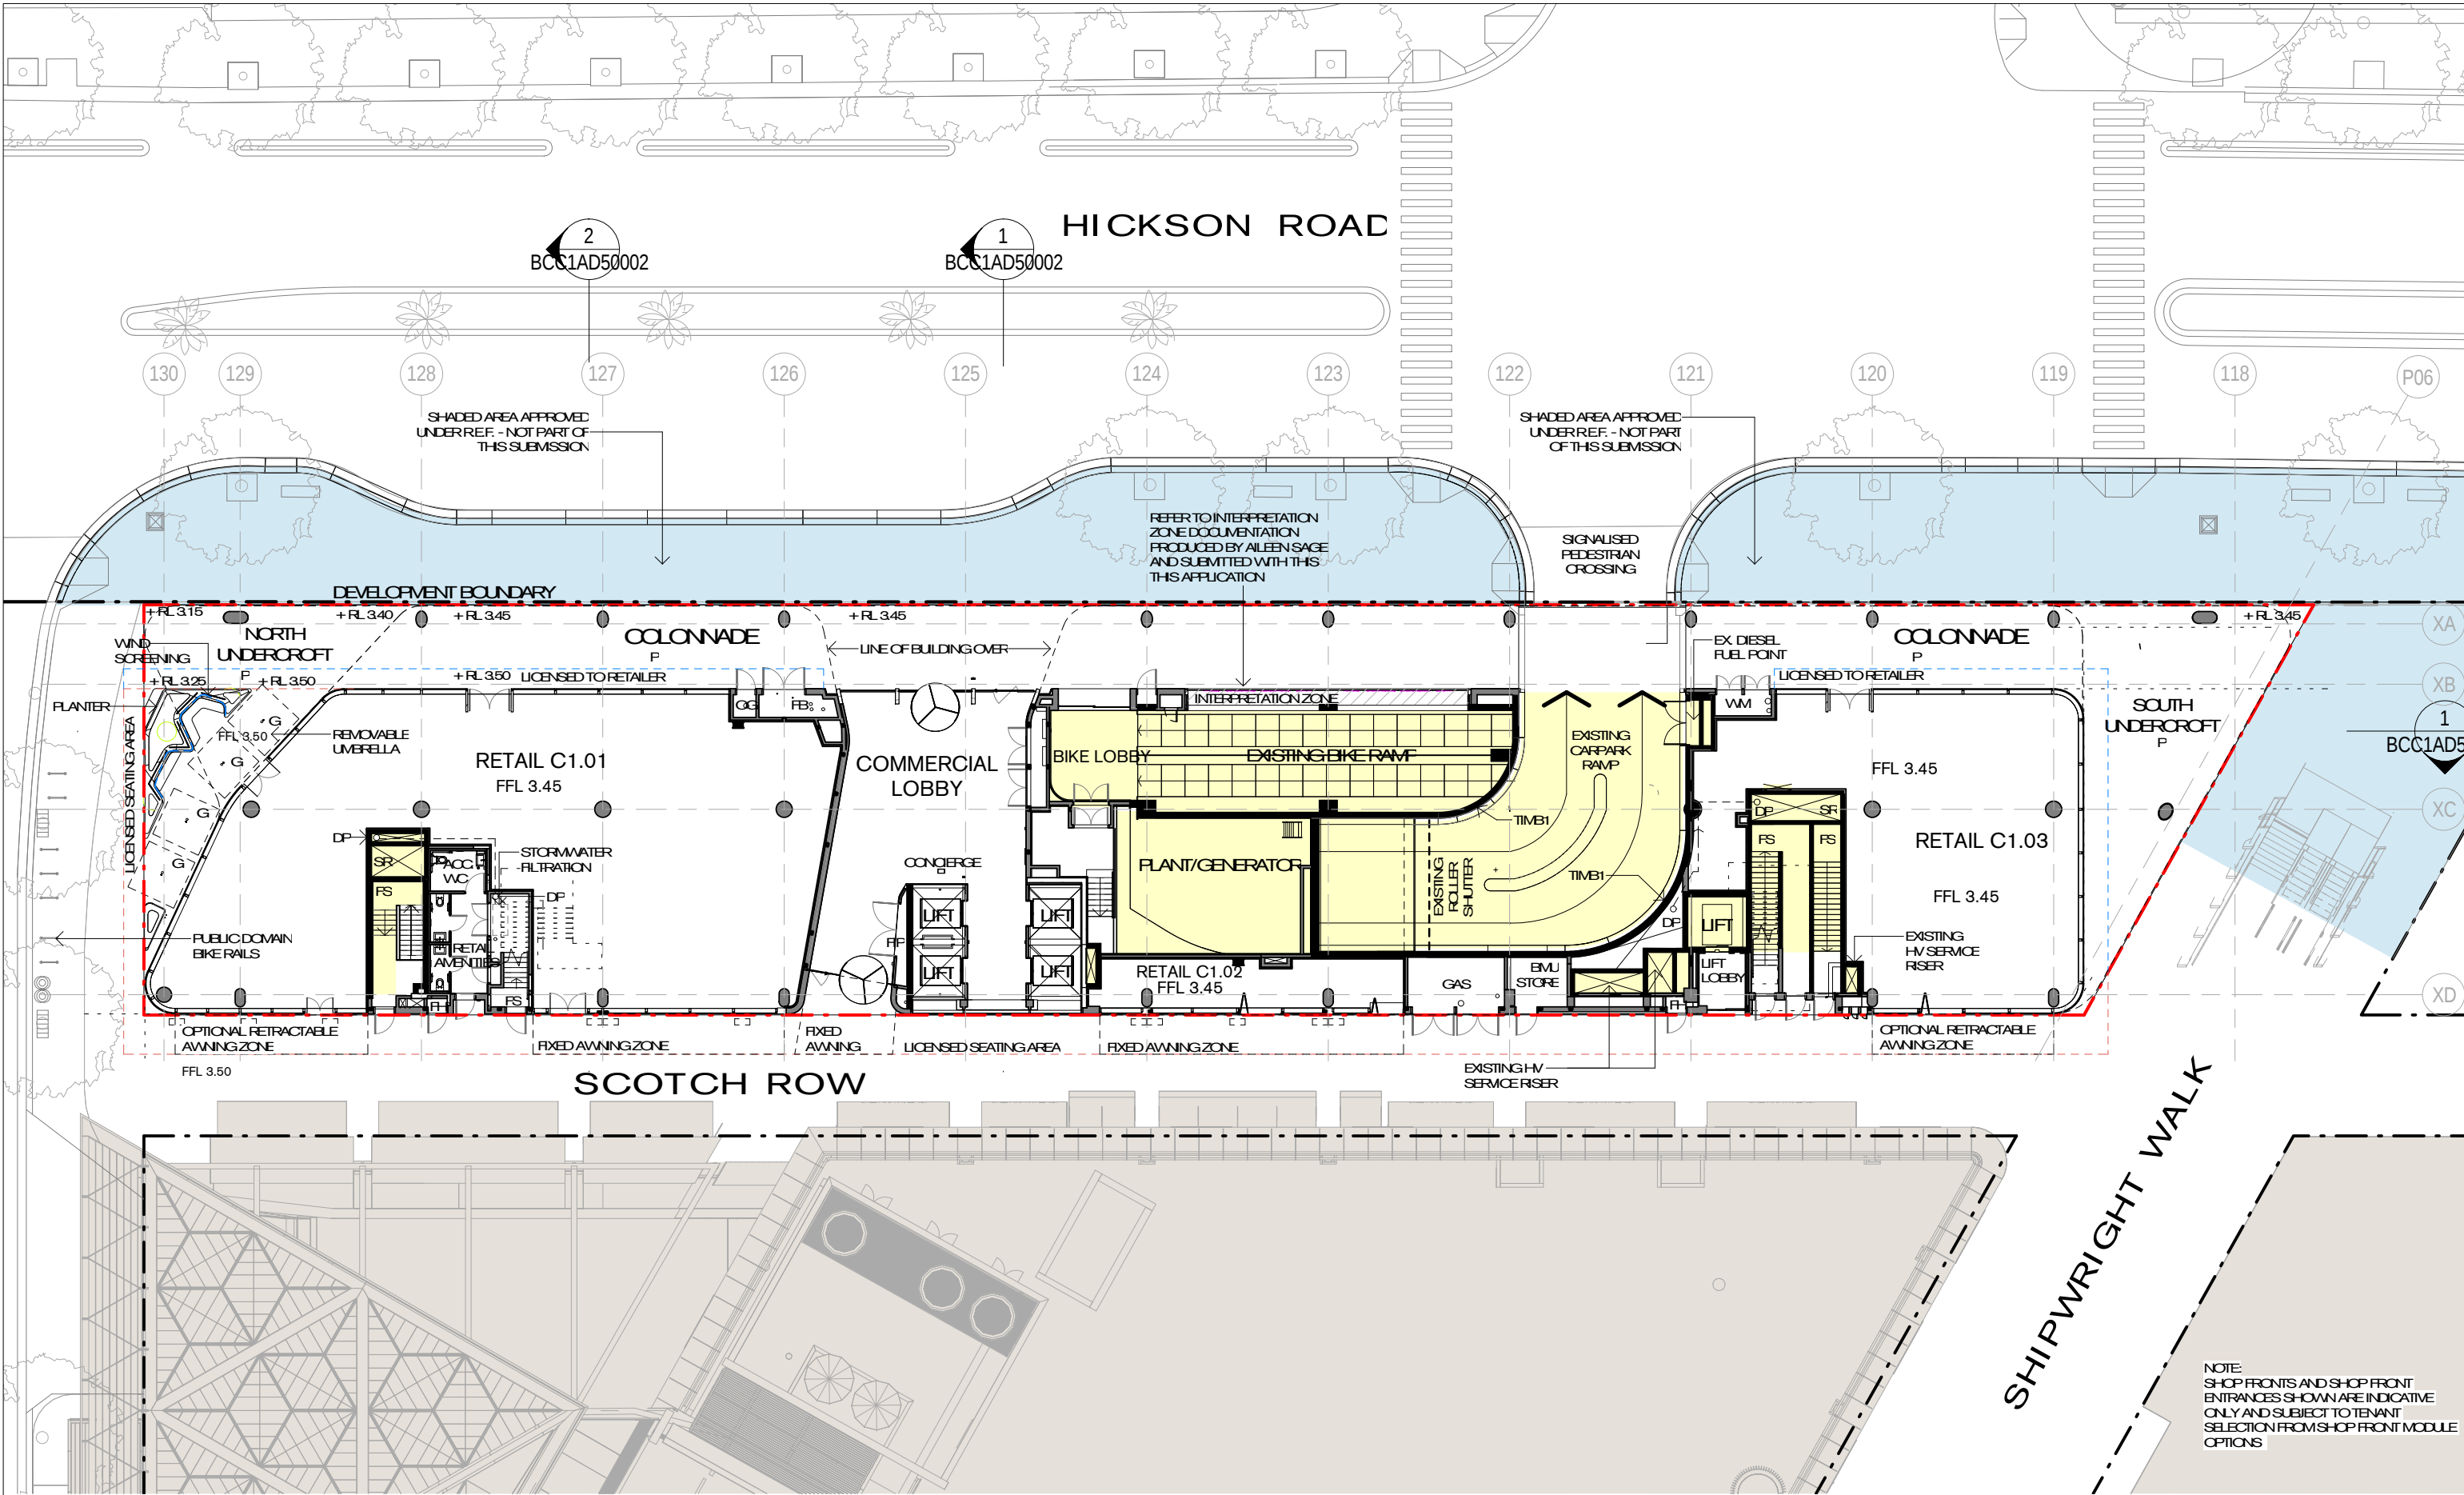


**GENERAL NOTES**

Do not scale from drawings. Tzannes Associates takes no responsibility for any dimensions obtained by measuring or scaling from this drawing and no reliance may be placed on such dimensions. Verify dimensions and RL's on site prior to commencement of work. Advise Tzannes Associates of any discrepancies before commencement and allow for adjustments to suit discrepancies.

The sizing of all structural and service elements must be confirmed against the associated engineers documentation. No reliance should be placed upon sizing information shown on this drawing.

Comply with relevant authorities requirements. Comply with Building Code of Australia requirements. Comply with relevant Australian Standards for materials and construction practice.

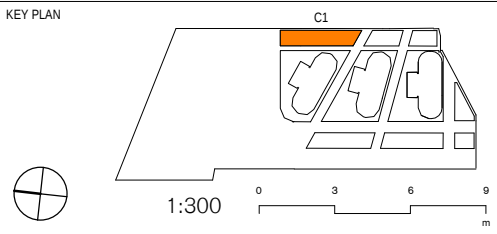


| LEGEND            |                                                  |
|-------------------|--------------------------------------------------|
| ACC               | ACCESSIBLE                                       |
| DP                | DOWNPIPE                                         |
| EX                | EXISTING                                         |
| FB                | FIRE BOOSTER                                     |
| FFL               | FINISHED FLOOR LEVEL                             |
| FH                | FIRE HYDRANT                                     |
| FHR               | FIRE HOSE REEL                                   |
| FP                | FIRE INDICATOR PANEL                             |
| FS                | FIRE STAIR                                       |
| G                 | GAS BAYNET                                       |
| GAS               | GAS METER                                        |
| OG                | OVERFLOW GULLY                                   |
| OF                | OVERFLOW                                         |
| P                 | PAVING CONSISTENT WITH SURROUNDING PUBLIC DOMAIN |
| RL                | REDUCED LEVEL                                    |
| RO                | RAINWATER OUTLET                                 |
| SR                | SERVICE RISER                                    |
| SS1               | SUN SHADE                                        |
| WC                | WATERMETER                                       |
| WM                | WATERMETER                                       |
| - - -             | PROJECT BOUNDARY                                 |
| EXISTING RETAINED | EXISTING RETAINED                                |
| SHADED AREAS      | NOT PART OF THIS APPLICATION                     |

| REVISION SCHEDULE |                         |            |
|-------------------|-------------------------|------------|
| REV               | DESCRIPTION             | DATE       |
| 9                 | RTS Submission          | 08.02.2018 |
| 10                | RTS Submission          | 08.03.2018 |
| 11                | RTS Submission Revision | 13.03.2018 |
| 12                | RTS Submission          | 18.04.2018 |
| 13                | Section 96              | 10.10.2018 |
| 14                | Section 96              | 18.10.2018 |
| 15                | Section 96              | 25.10.2018 |
| 16                | Interpretation Zone     | 21.02.2019 |

Lendlease

Level 14, Tower Three, International Towers Sydney Exchange Place, 300 Barangaroo Avenue, Barangaroo NSW 2000

|   |                    |                                                          |                               |
|---|--------------------|----------------------------------------------------------|-------------------------------|
| <b>ARCHITECT</b><br><b>Tzannes</b><br>63 Myrtle Street, Chippendale<br>NSW 2008 Sydney Australia<br>T +61 2 9319 3744 E tzannes@tzannes.com.au |                    | <b>BARANGAROO SOUTH</b><br><b>Commercial Building C1</b> |                               |
| <b>PLANNING APPLICATION</b><br>NOT FOR CONSTRUCTION                                                                                            |                    | <b>GA Plan - Ground Floor</b>                            |                               |
| SCALE @ A3<br><b>1 : 300</b>   | DATE<br>21.02.2019 | PROJECT<br><b>17012</b>                                  | DRAWING<br><b>BCC1AD20000</b> |
|   |                    |                                                          | REVISION<br><b>16</b>         |

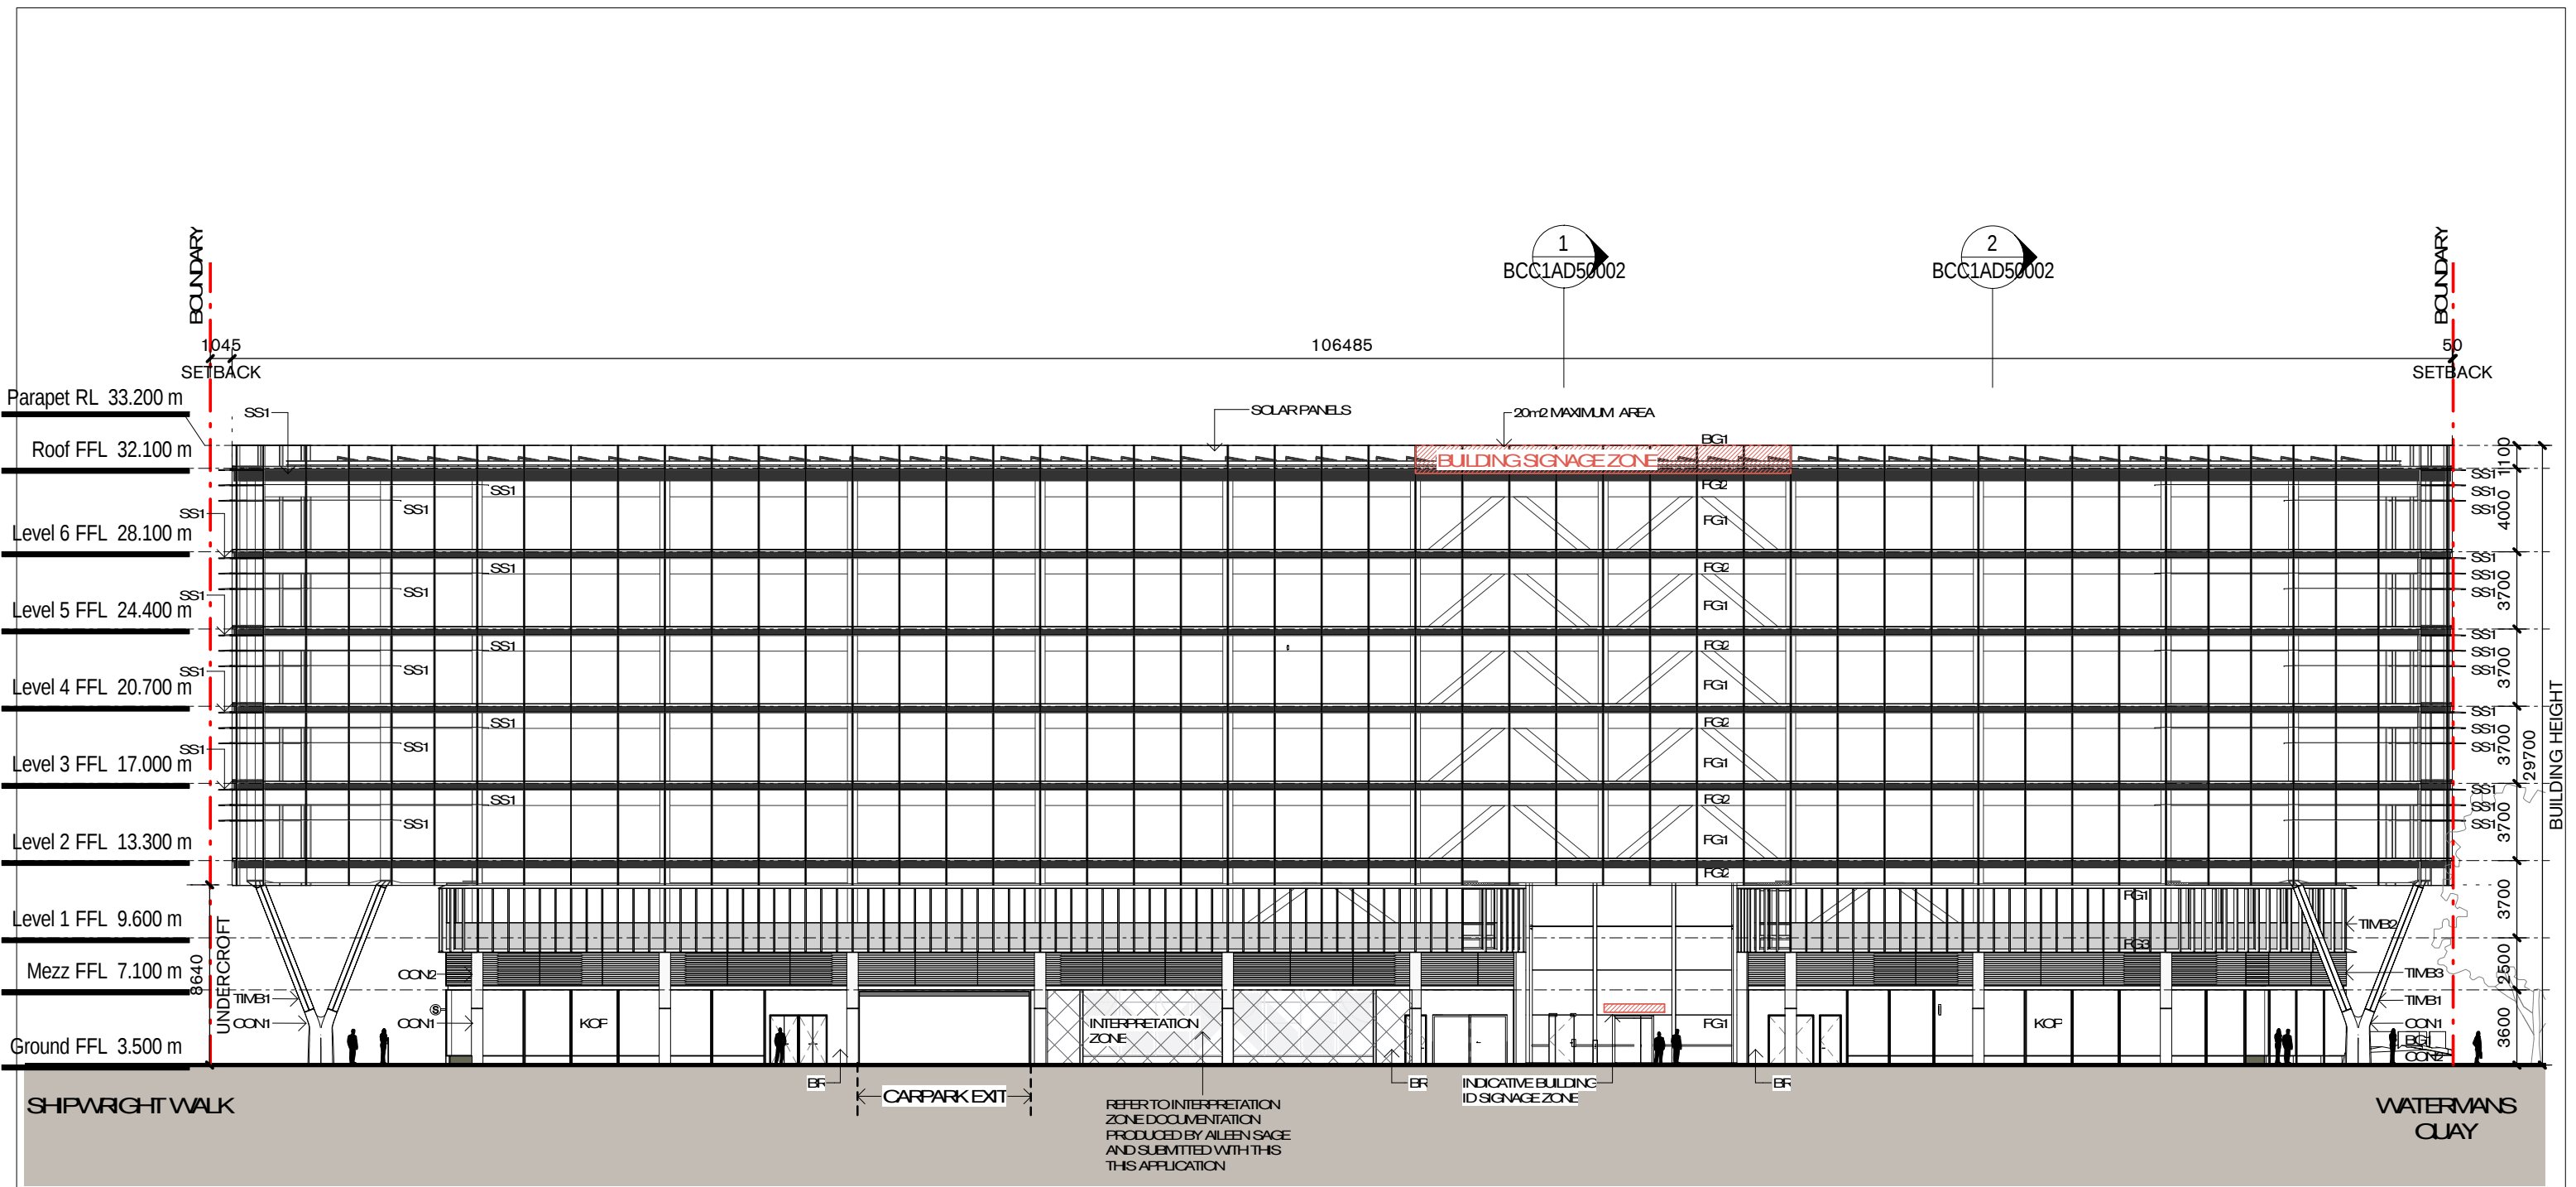

1 | East Elevation  
1:300


GENERAL NOTES

Do not scale from drawings. Tzannes Associates takes no responsibility for any dimensions obtained by measuring or scaling from this drawing and no reliance may be placed on such dimensions. Verify dimensions and RL's on site prior to commencement of work. Advise Tzannes Associates of any discrepancies before commencement and allow for adjustments to suit discrepancies.

The sizing of all structural and service elements must be confirmed against the associated engineers documentation. No reliance should be placed upon sizing information shown on this drawing.

Comply with relevant authorities requirements. Comply with Building Code of Australia requirements. Comply with relevant Australian Standards for materials and construction practice.

KEY PLAN

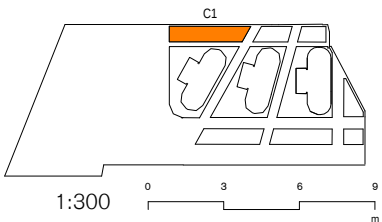

LEGEND

AW AWNING ZONE  
BG1 BALUSTRADE GLAZING - CLEAR  
BR BRICK  
CON1 OFF FORM CONCRETE  
CON2 OFF FORM CONCRETE TEXTURED  
FG1 FIXED GLAZING  
FG2 FIXED GLAZING - TIMBER VISIBLE  
FG3 FIXED GLAZING WITH FRIT  
FG4 FIXED GLAZING FROSTED

FG5 ALUMINIUM RILL PANEL  
KOP KIT OF PARTS FOR RETAIL SHOPFRONT  
LVR LOUVER  
SS1 SUN SHADING  
TIMB1 TIMBER SOLID  
TIMB2 VERTICAL TIMBER BLADES  
TIMB3 HORIZONTAL TIMBER BOARDS WITH SLOTS WHERE REQUIRED FOR MECH VENTILATION

REVISION SCHEDULE

| REV | DESCRIPTION                     | DATE       |
|-----|---------------------------------|------------|
| 4   | Issued for Planning Application | 19.10.2017 |
| 5   | RTS Submission                  | 17.01.2018 |
| 6   | RTS Submission                  | 23.01.2018 |
| 7   | RTS Submission                  | 31.01.2018 |
| 8   | Information                     | 19.03.2018 |
| 9   | RTS Submission                  | 18.04.2018 |
| 10  | For Construction Certificate    | 22.06.2018 |
| 11  | Interpretation Zone             | 21.02.2019 |

Lendlease



Level 14, Tower Three, International Towers Sydney Exchange Place, 300 Barangaroo Avenue, Barangaroo NSW 2000

ARCHITECT

Tzannes

63 Myrtle Street, Chippendale  
NSW 2008 Sydney Australia  
T +61 2 9319 3744 E tzannes@tzannes.com.au

BARANGAROO SOUTH  
Commercial Building C1

East Elevation

SCALE @ A3  
1:300

DATE  
21.02.2019

PROJECT  
17012

DRAWING  
BCC1AD44000

REVISION  
11