

Issued under the Environmental Planning and Assessment Act 1979

Approved Section 75W Modification Application

No. 2 granted on the 8 Dec 2018



in respect to MP 08-0167

Signed EB

Sheet No. 2 of 8

Amend Consent Condition A5 to enable the release of the first 4 Lots in Stage 4. These lots have frontage to the completed section of the Burrawong Drive extension.

LOT 36 BOUNDARY

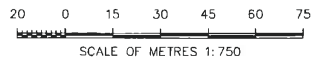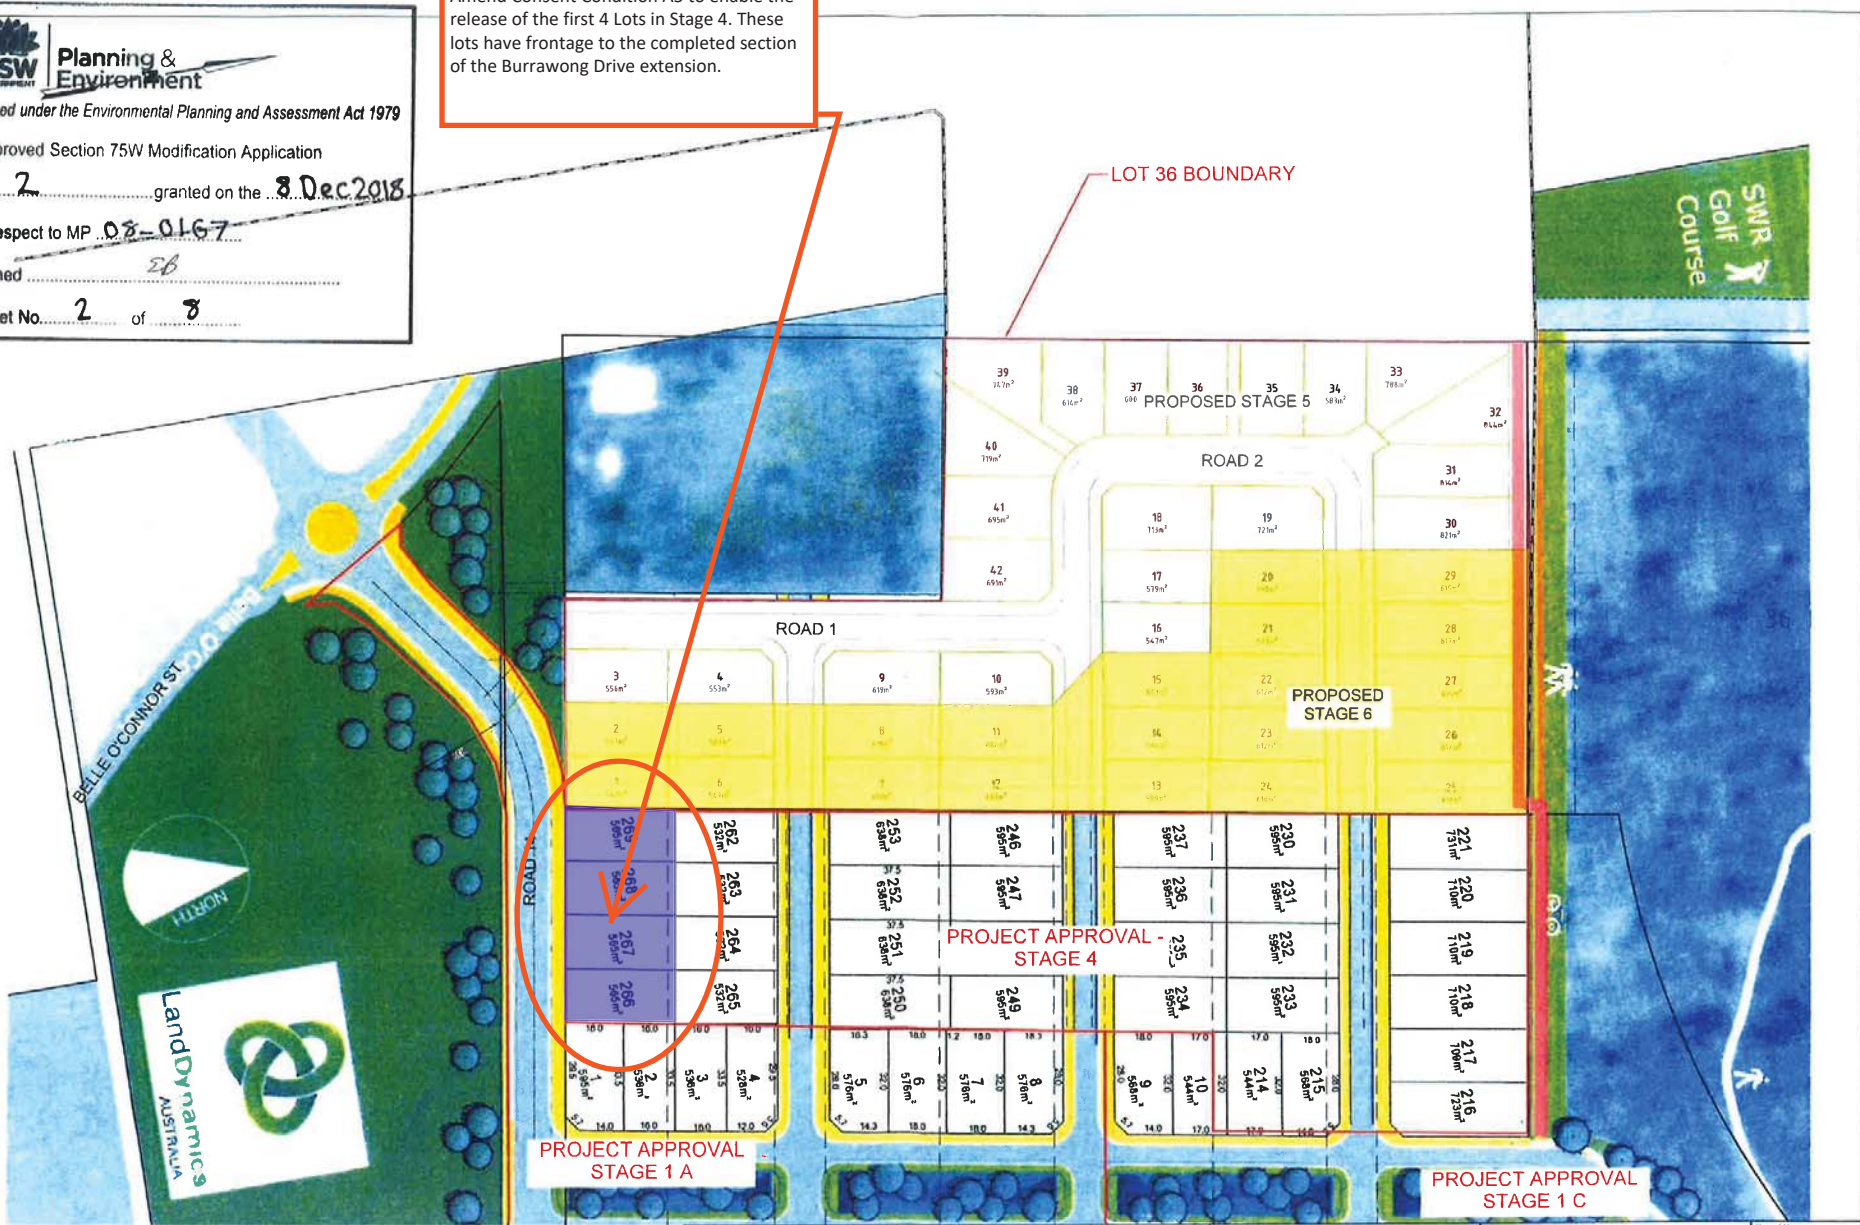

DA3	08/09/18	STAGE 5 & 6 BOUNDARIES CHANGED	RWB	RDC
DA2	08/03/18	FOR DA APPROVAL	RWB	RDC
REV	DATE	REVISION	DR BY	AP BY

de Groot & Benson  
Consulting Engineers & Planners



A.C.N 062 300 571  
208 Burrawong Drive  
Coffs Harbour NSW 2450  
Phone (02) 6652 1700  
Fax (02) 6652 7418  
Email [enq@dgpa.com.au](mailto:enq@dgpa.com.au)

Scale	AS 5100W	Cad File No	03862_Cad_0130_2018-02-01.dwg
Surveyed	yes	Datum	AMD
Drawn	KWW	Designed	KWW
Checked	RDC	Date	JAN 2017
		No. of sheets	

Project **SALTWATER DEVELOPMENT SOUTH WEST ROCKS, NSW**  
Client **S W R Developments Pty Ltd**

Title **LAYOUT PLAN OVERLAIN ON EXISTING APPROVAL**  
© COPYRIGHT 2017  
This design and details shown on these drawings are applicable to this project only and may not be reproduced or used in any way in the work of any other design project without the written consent of DE GROOT & BENSON Pty Ltd and its associated companies.

Project No 13056  
Drawing No L36-MOD01  
Amendment No DA3