


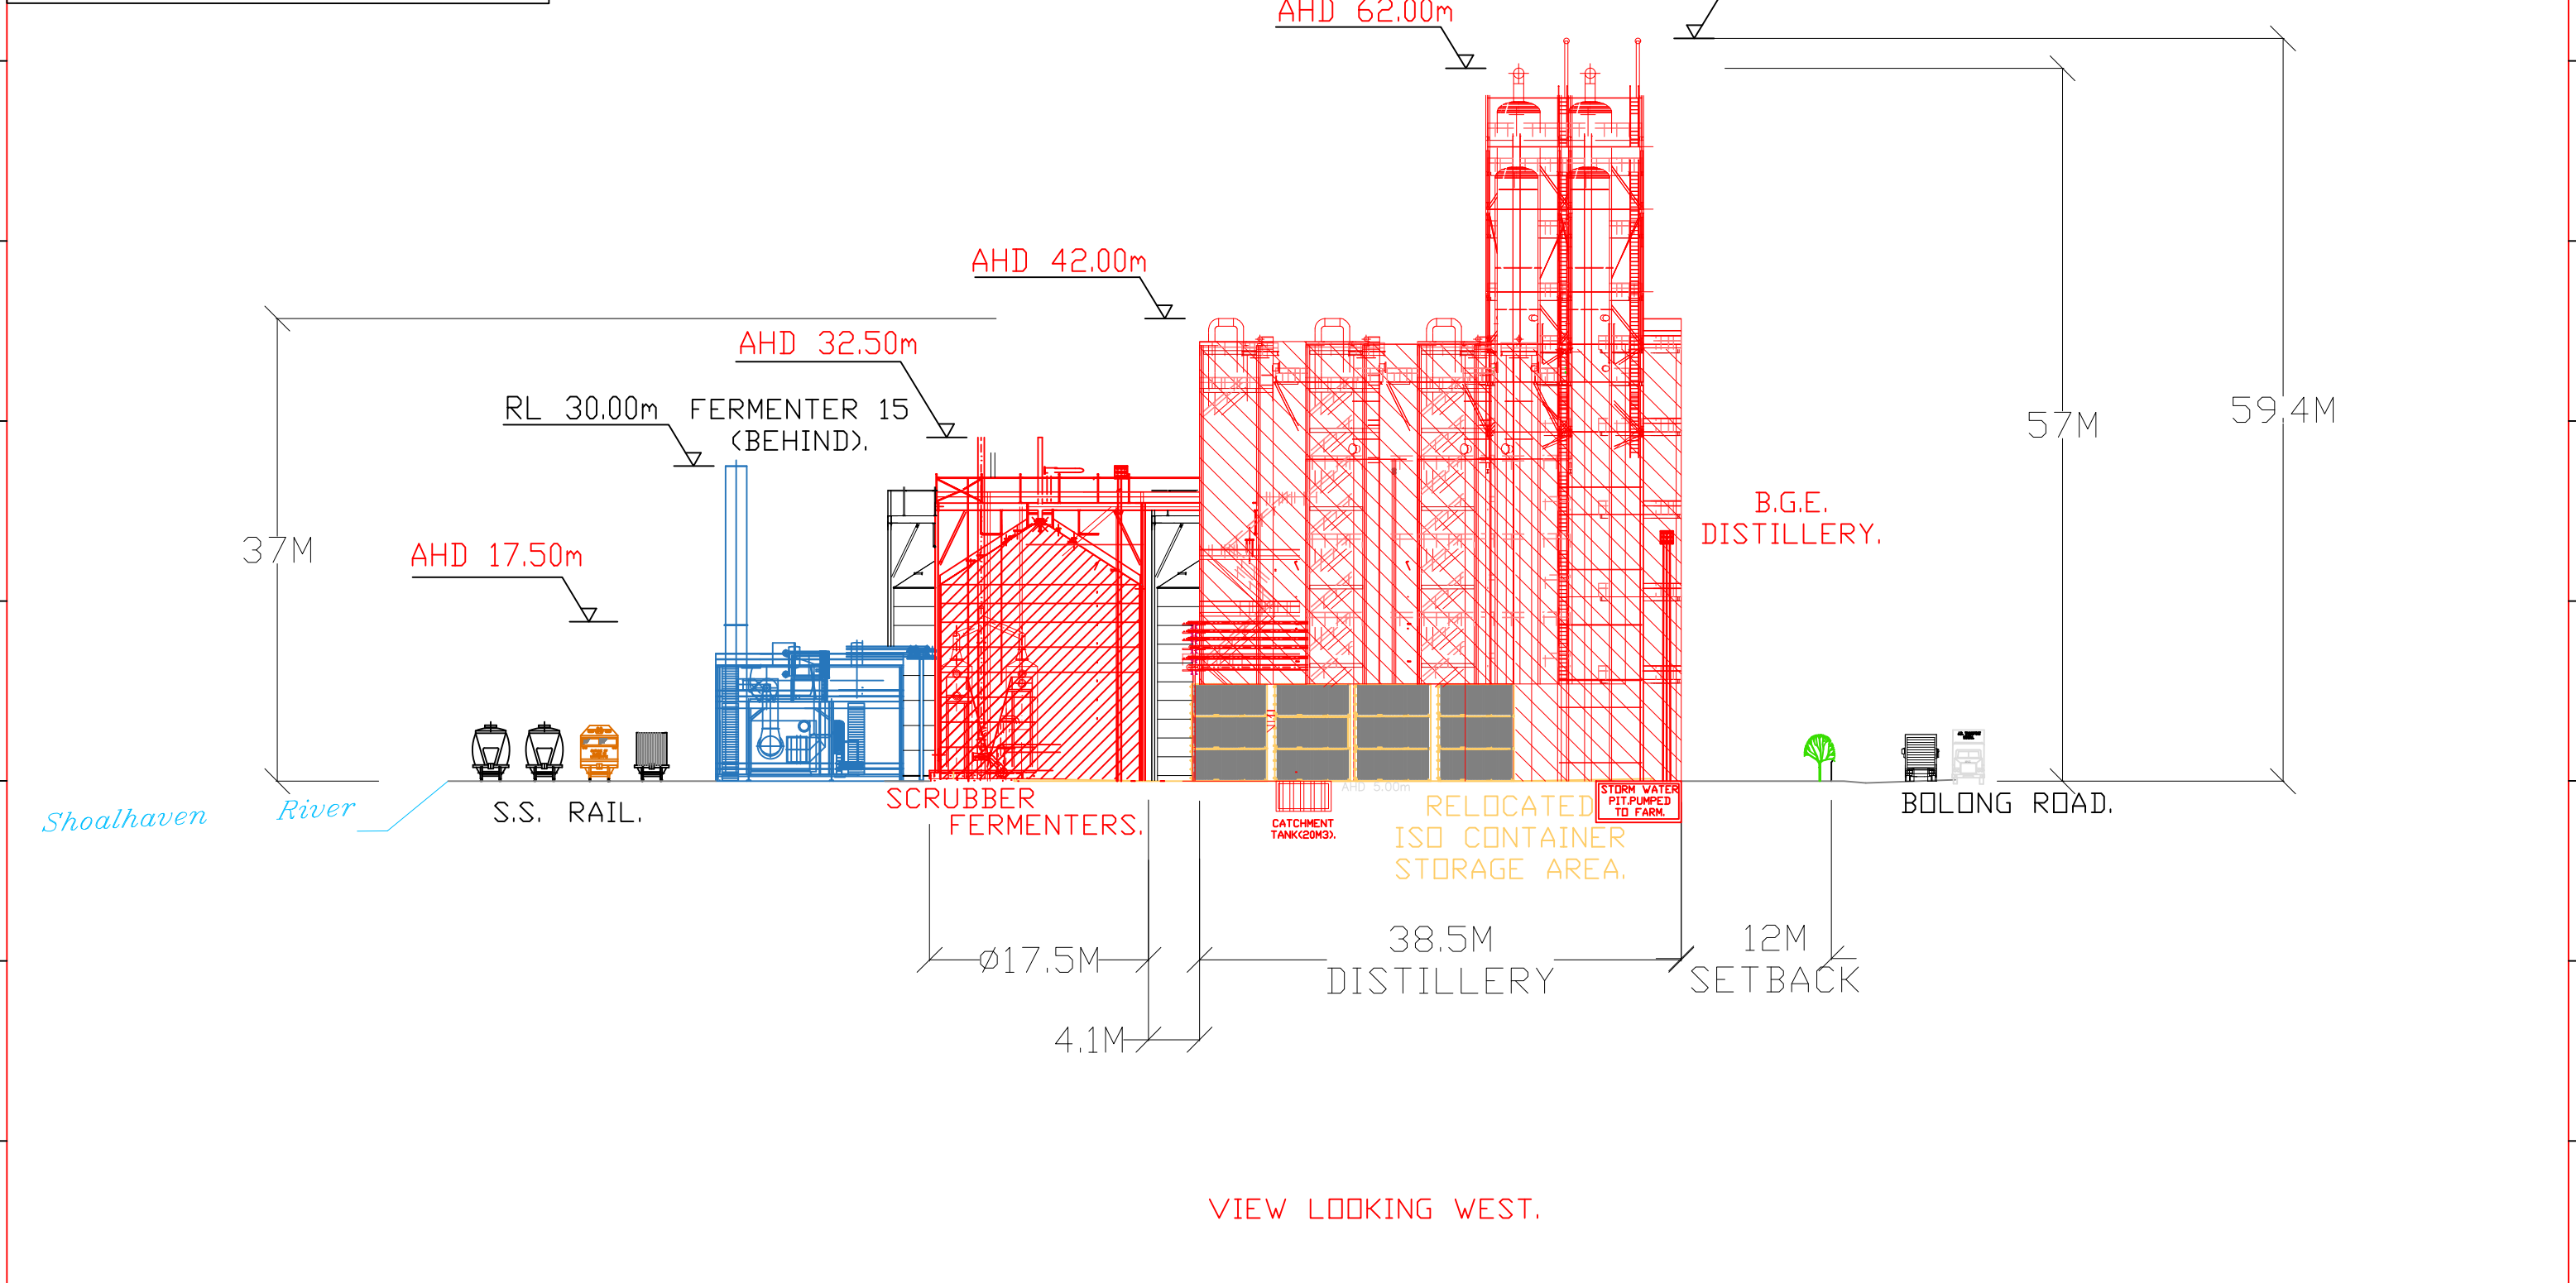

	EXISTING APPROVED PLANT.
	PROPOSED MOD 19 SHOWN RELOCATED.
	STAGE 3 B.G.E.
	APPROVED PLANT YET TO BE CONSTRUCTED.




REV	ZONE	DETAILS	DRN	DATE	CHKD	APPD
P10	ALL	Height dimensions added.	P.C.	15-2-21	ALL	
P09	ALL	Layout refined.	P.C.	29-1-21	ALL	
P08	ALL	Fermenter 20 & scrubber relocated.	P.C.	14-1-21	ALL	B.H.
P07	ALL	Fermenters & dist position mirrored.	P.C.	16-12-20	B.H.	
P06	E7	Scrubber added.	P.C.	3-12-20	B.H.	
P05	ALL	Design refined. Was MN7079 drawings.	P.C.	30-11-20	ALL	
P03	ALL	This drawing replaces previous drawing.	P.C.	24-11-20	B.H.	

Commitment to Excellence



**MANILDRA GROUP**  
100% AUSTRALIAN



DRAWN	DATE	JOB TITLE	SHT SIZE
P.C.	25/06/19	SHOALHAVEN STARCHES. BOMADERRY. NSW	A3
CHKD	DATE	DWG TITLE	REV.
T.J.		STAGE 3 BEVERAGE GRADE ETHANOL. EASTERN ELEVATION.	P10
APPD	DATE	PROJECT No.	DWG No.
		7193	MN7193-003