


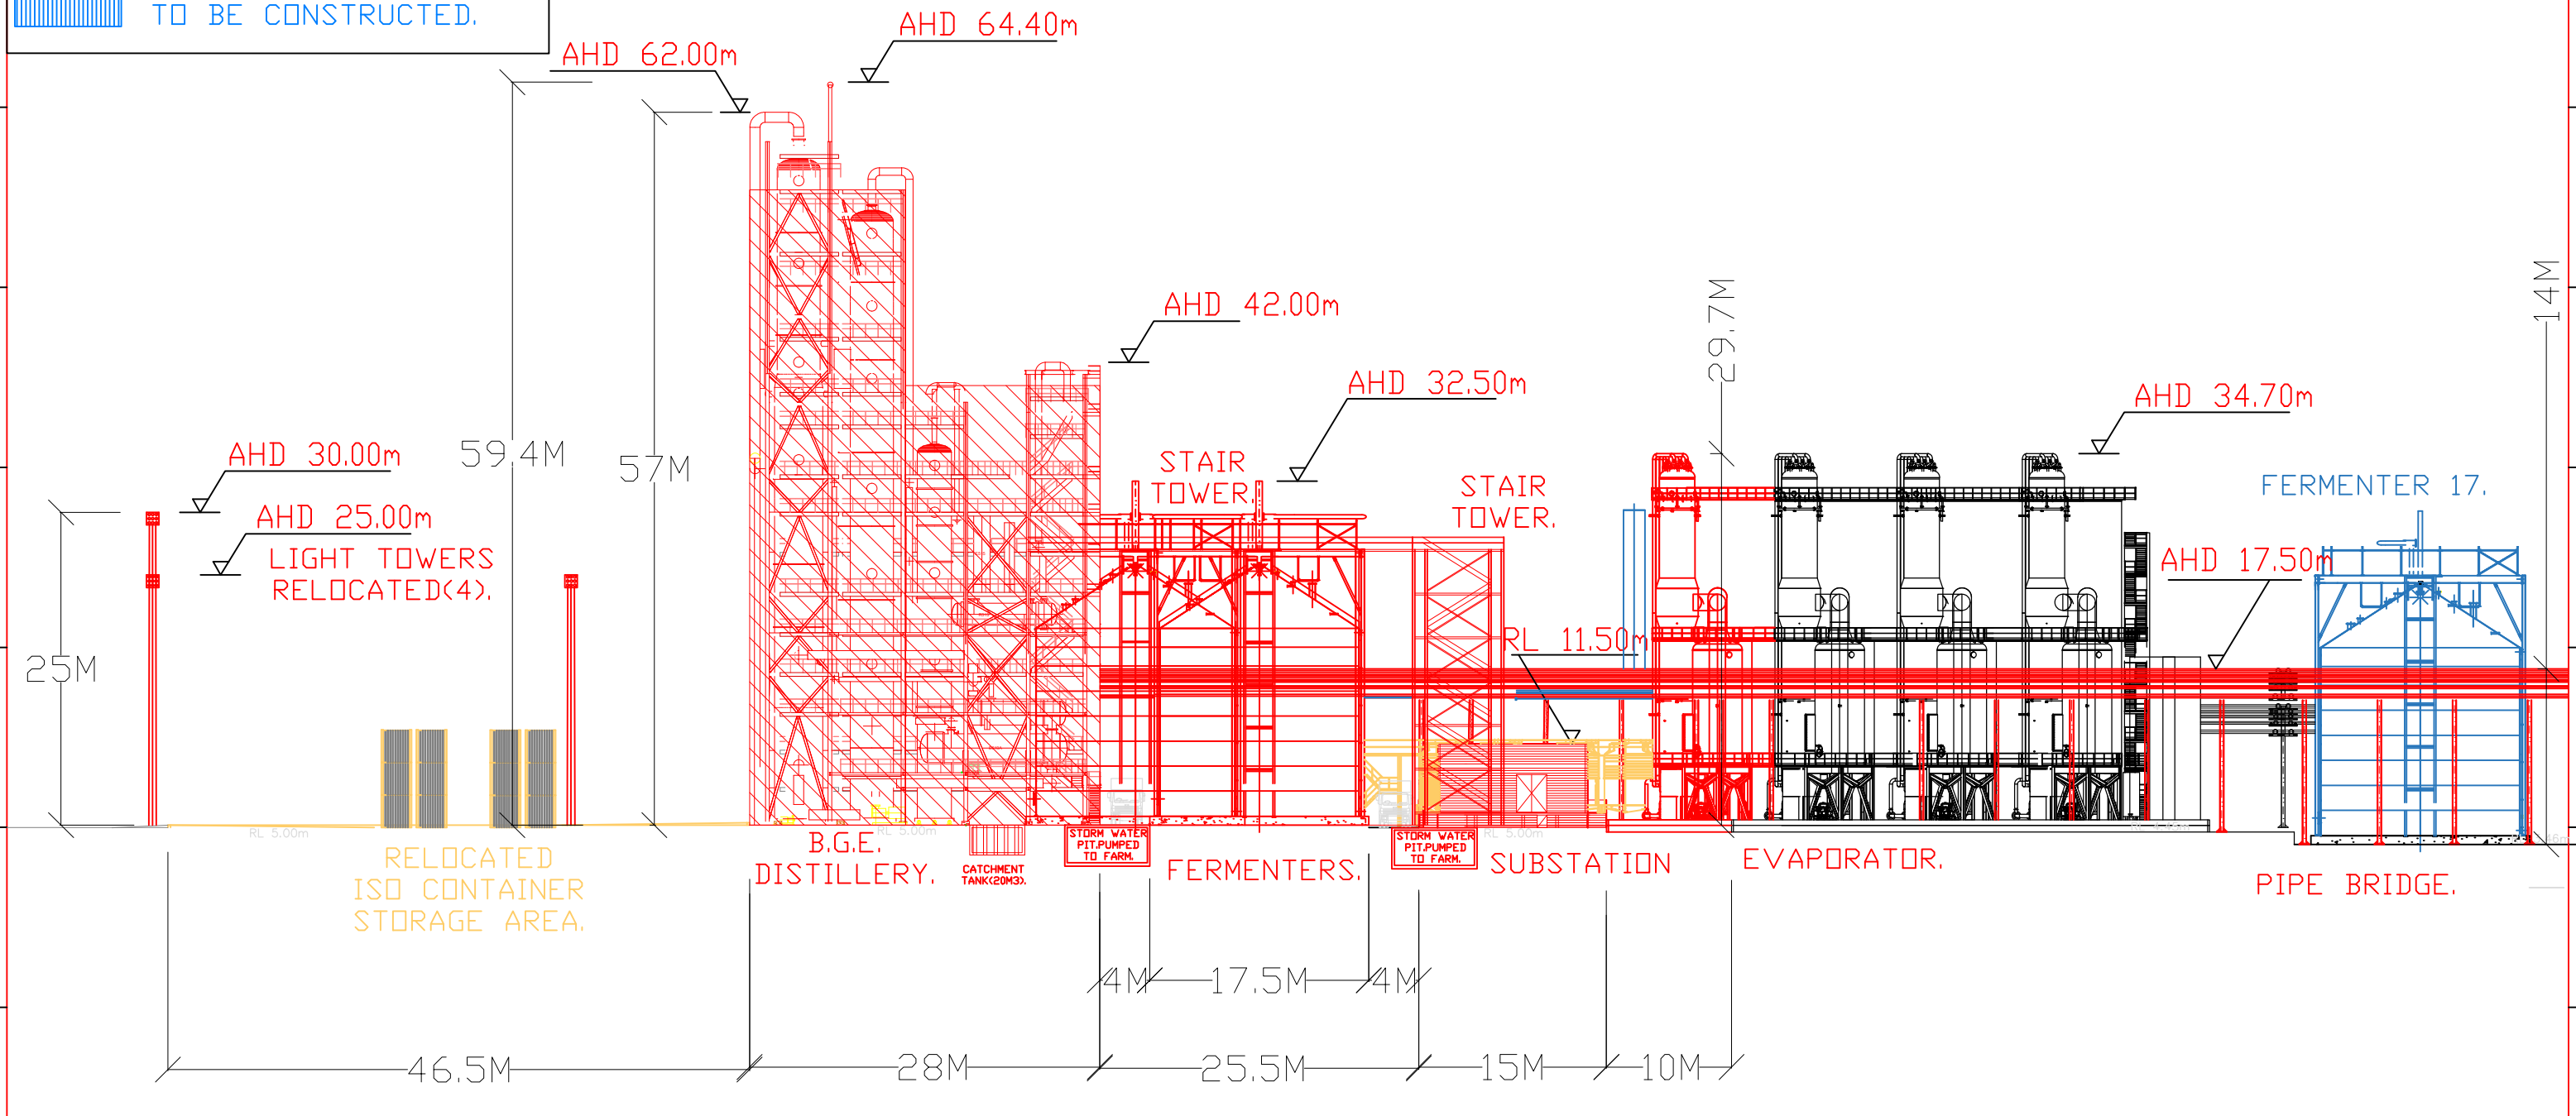
	EXISTING APPROVED PLANT.
	PROPOSED MOD 19 SHOWN RELOCATED.
	STAGE 3 B.G.E.
	APPROVED PLANT YET TO BE CONSTRUCTED.



VIEW LOOKING SOUTH
FROM BOLONG ROAD,
(LANDSCAPING SCREEN
NOT SHOWN).

P11	ALL	Height dimensions added.	P.C.	15-2-21	ALL	
P10	ALL	Layout refined.	P.C.	29-1-21	ALL	
P09	ALL	Fermenter 20 & scrubber relocated.	P.C.	14-1-21	ALL	B.H.
P08	ALL	Service roadways now 4m wide.	P.C.	16-12-20	B.H.	
P07	E5	Distillery width was 27.15m.	P.C.	7-12-20	B.H.	
P06	G4	Scrubber added.	P.C.	3-12-20	B.H.	
P05	ALL	Design refined. Was MN7079 drawings.	P.C.	30-11-20	ALL	
REV	ZONE	DETAILS	DRN	DATE	CHKD	APPD



MANILDRA GROUP
100% AUSTRALIAN



DRAWN	DATE	JOB TITLE	SHOALHAVEN STARCHES. BOMADERRY, NSW	SHT SIZE A3
P.C.	25/06/19	25/06/19		
CHKD	T.J.	DATE		
APPD	DATE	DWG TITLE	STAGE 3 BEVERAGE GRADE ETHANOL, NORTHERN ELEVATION.	REV. P11
	SCALE 1:500	PROJECT No.	7193	DWG No.
				MN7193-004