


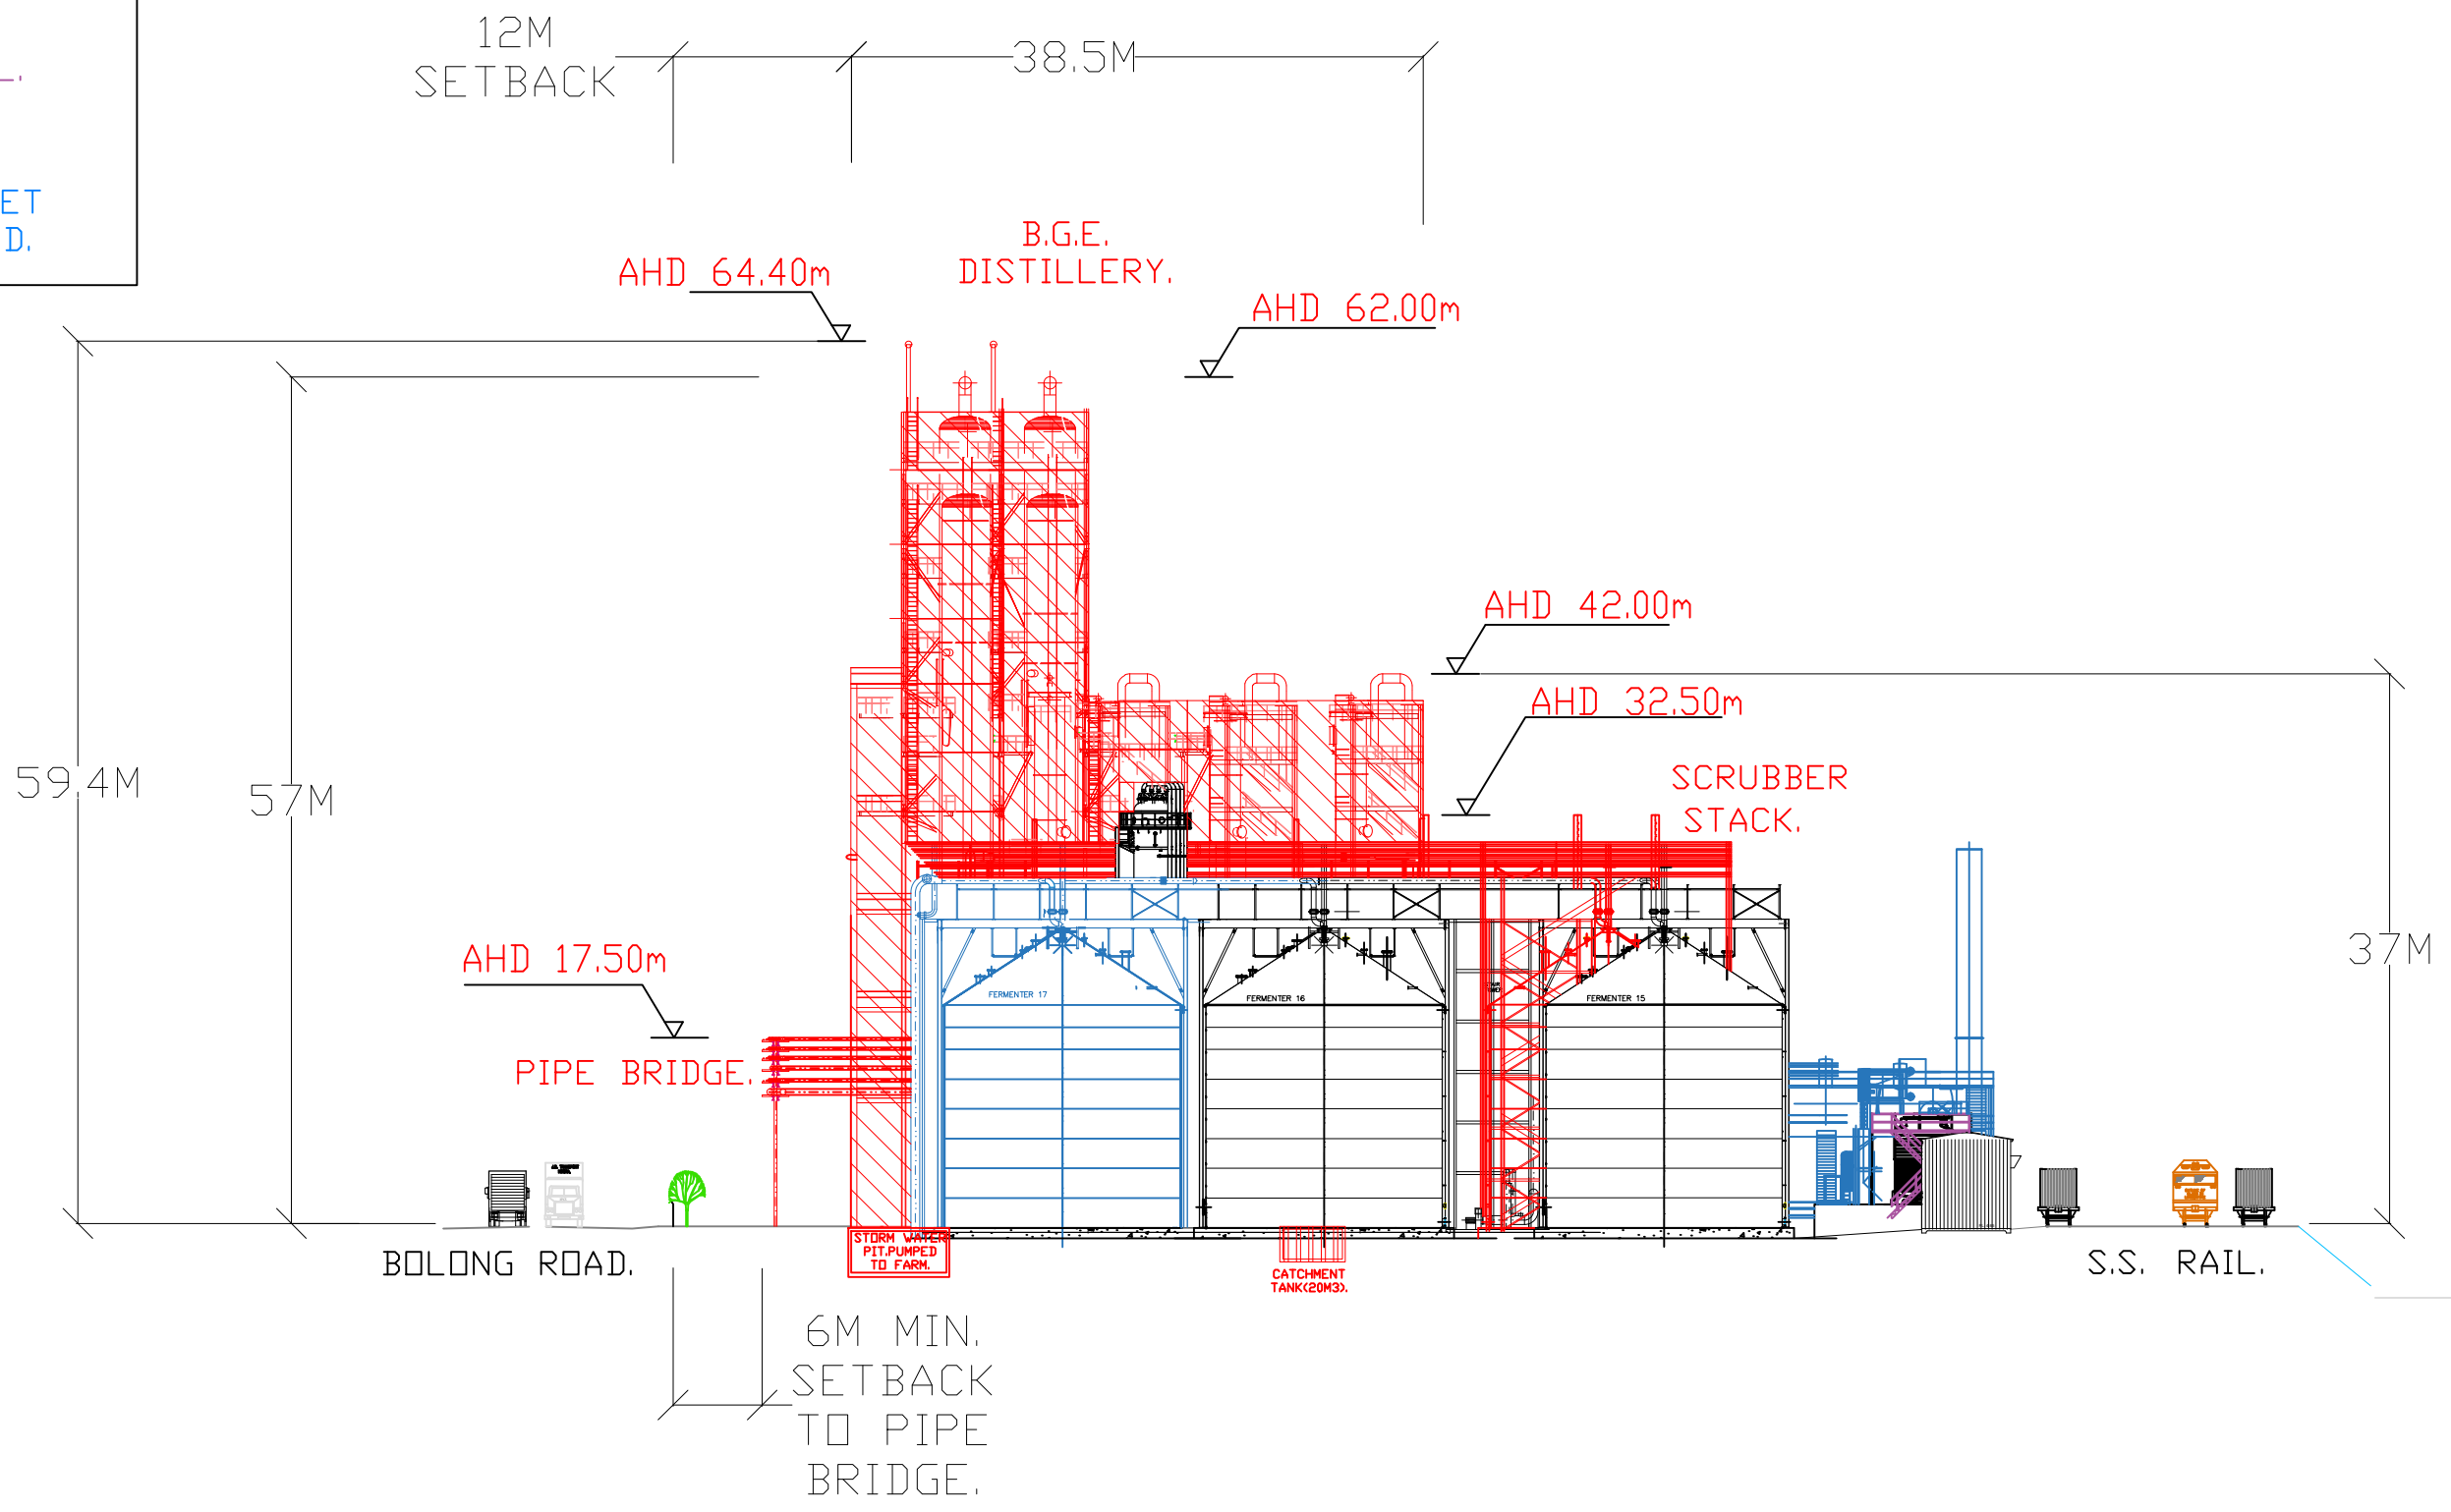
	EXISTING APPROVED PLANT.
	PROPOSED MOD 19 AWAITING APPROVAL.
	STAGE 3 B.G.E.
	APPROVED PLANT YET TO BE CONSTRUCTED.



VIEW LOOKING EAST AT EXISTING AND APPROVED FERMENTERS.

Height dimensions added. 15-2-21

P09	ALL	Layout refined.	P.C.	29-1-21	ALL	
P08	ALL	Fermenter 20 & scrubber relocated.	P.C.	14-1-21	ALL	B.H.
P07	ALL	Fermenters & dist position mirrored.	P.C.	16-12-20	B.H.	
P06	E8	Scrubber added.	P.C.	3-12-20	B.H.	
P05	ALL	Design refined. Was MN7079 drawings.	P.C.	30-11-20	ALL	
P04	G4	Fermenters moved into hazard zone.	P.C.	25-11-20	K.L.	
P03	ALL	This drawing replaces previous drawing.	P.C.	24-11-20	B.H.	
REV	ZONE	DETAILS	DRN	DATE	CHKD	APPD



MANILDRA GROUP
100% AUSTRALIAN



DRAWN	DATE	JOB TITLE	SHOALHAVEN STARCHES. BOMADERRY. NSW	SHT SIZE A3
P.C.	25/06/19	25/06/19		
CHKD	T.J.	DATE		
APPD	DATE	DWG TITLE	STAGE 3 BEVERAGE GRADE ETHANOL. WESTERN ELEVATION.	REV. P10
SCALE	1:500	PROJECT No.	7193	DWG No.
				MN7193-005