




	EXISTING APPROVED PLANT.
	PROPOSED MOD 19 AWAITING APPROVAL.
	PROPOSED MOD 19 SHOWN RELOCATED.
	STAGE 3 B.G.E.
	APPROVED PLANT YET TO BE CONSTRUCTED.



P11	ALL	Height dimensions added.	P.C.	15-2-21	ALL	
P10	ALL	Layout refined.	P.C.	29-1-21	ALL	
P09	ALL	Fermenter 20 & scrubber relocated.	P.C.	14-1-21	ALL	B.H.
P08	ALL	Service roadways now 4m wide.	P.C.	16-12-20	B.H.	
P07	E6	Distillery width was 27.15m.	P.C.	7-12-20	B.H.	
P06	G7	Scrubber added.	P.C.	3-12-20	B.H.	
P05	ALL	Design refined. Was MN7079 drawings.	P.C.	30-11-20	ALL	
REV	ZONE	DETAILS	DRN	DATE	CHKD	APPD



MANILDRA GROUP
100% AUSTRALIAN

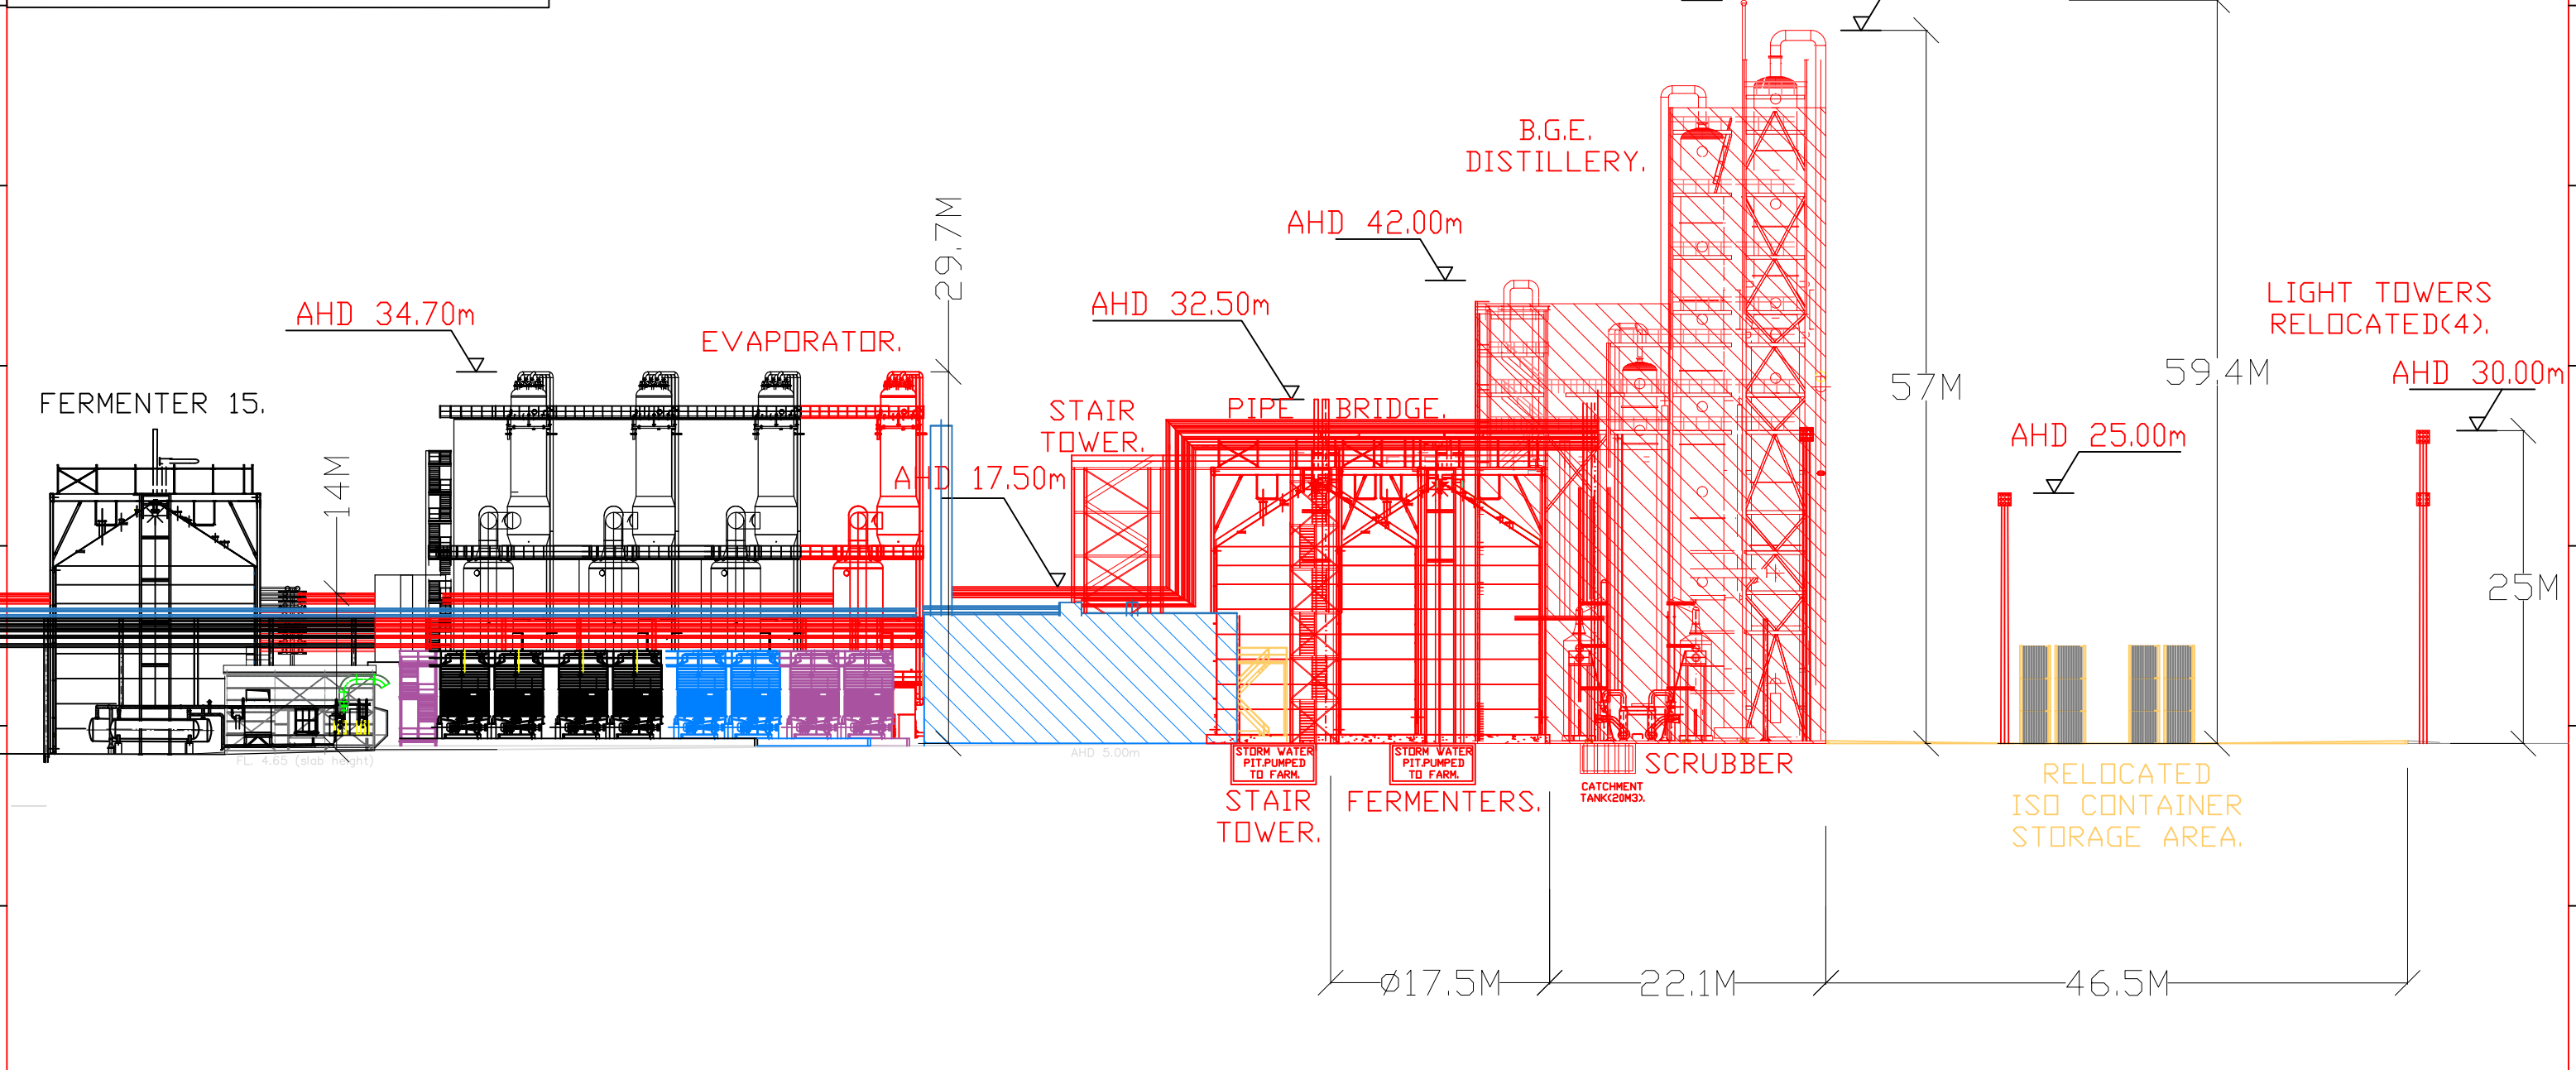

DRAWN	DATE	JOB TITLE	SHOALHAVEN STARCHES. BOMADERRY, NSW	SHT SIZE
P.C.	25/06/19	25/06/19		A3
CHKD	T.J.	DATE		REV.
APPD	DATE	DWG TITLE	STAGE 3 BEVERAGE GRADE ETHANOL, SOUTHERN ELEVATION.	P11
	SCALE	PROJECT No.	7193	
	1:500	DWG No.	MN7193-006	