




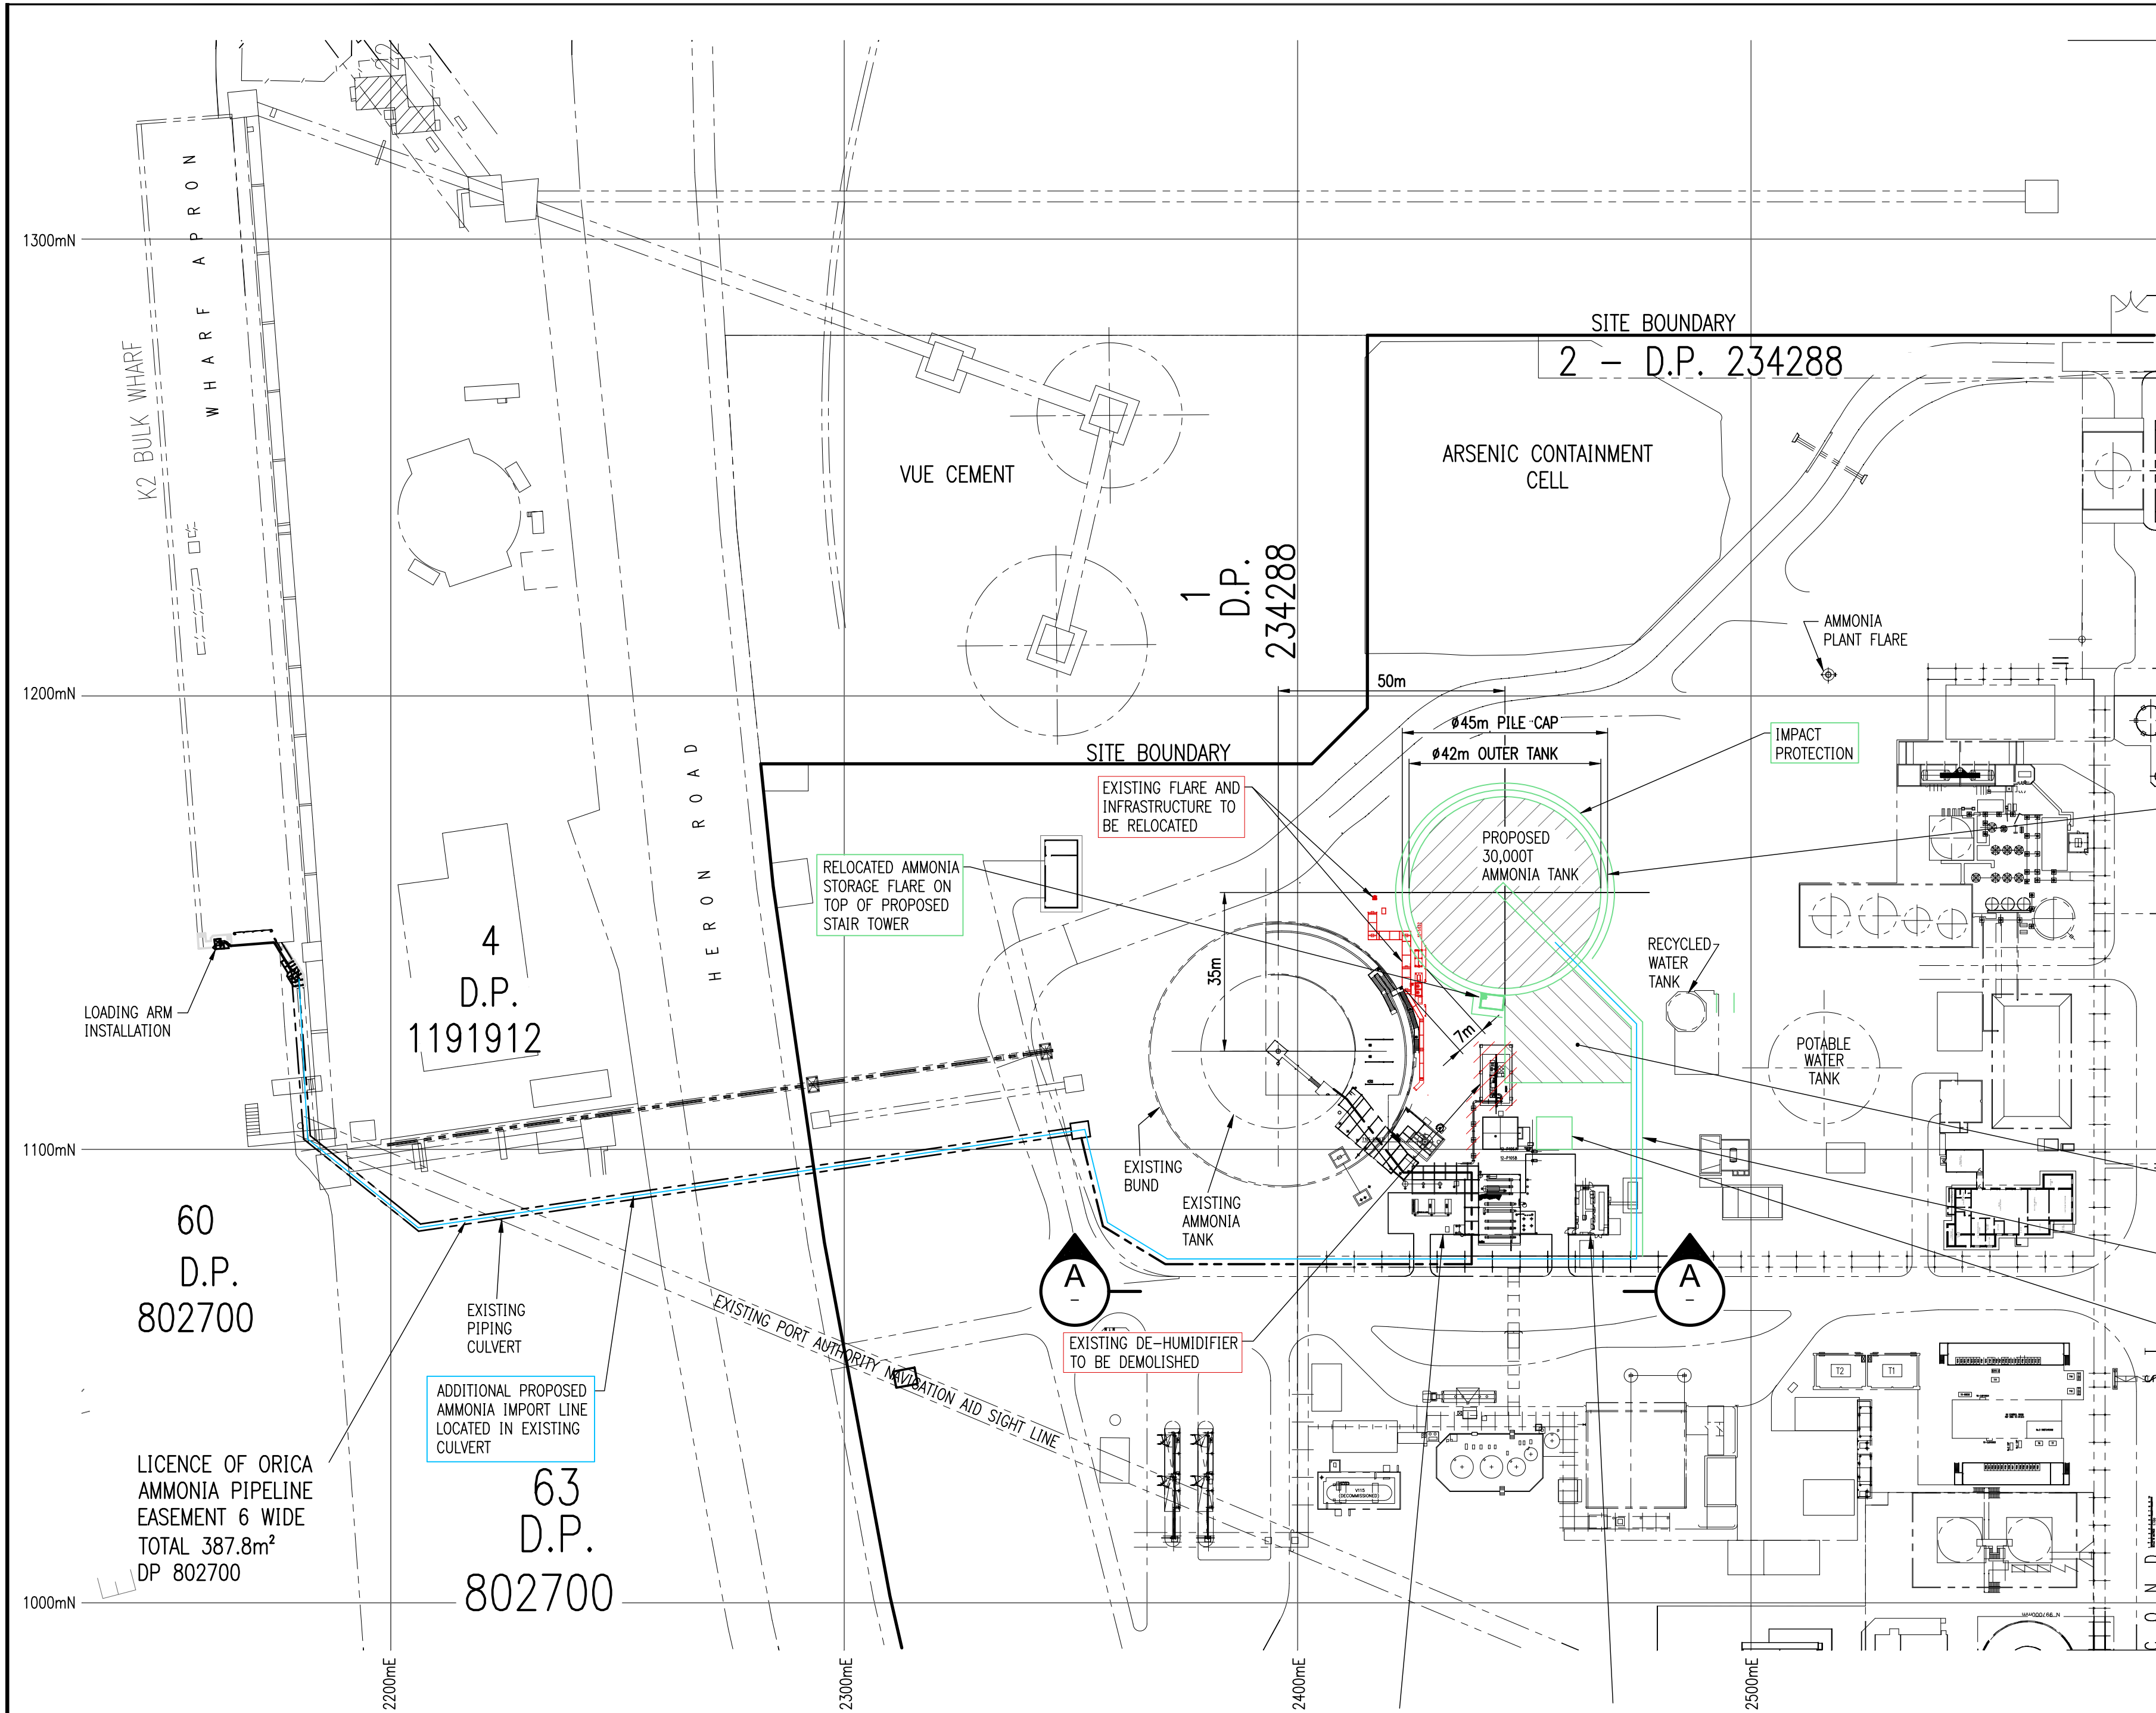

PLANT LAYOUT
SCALE - 1:1000

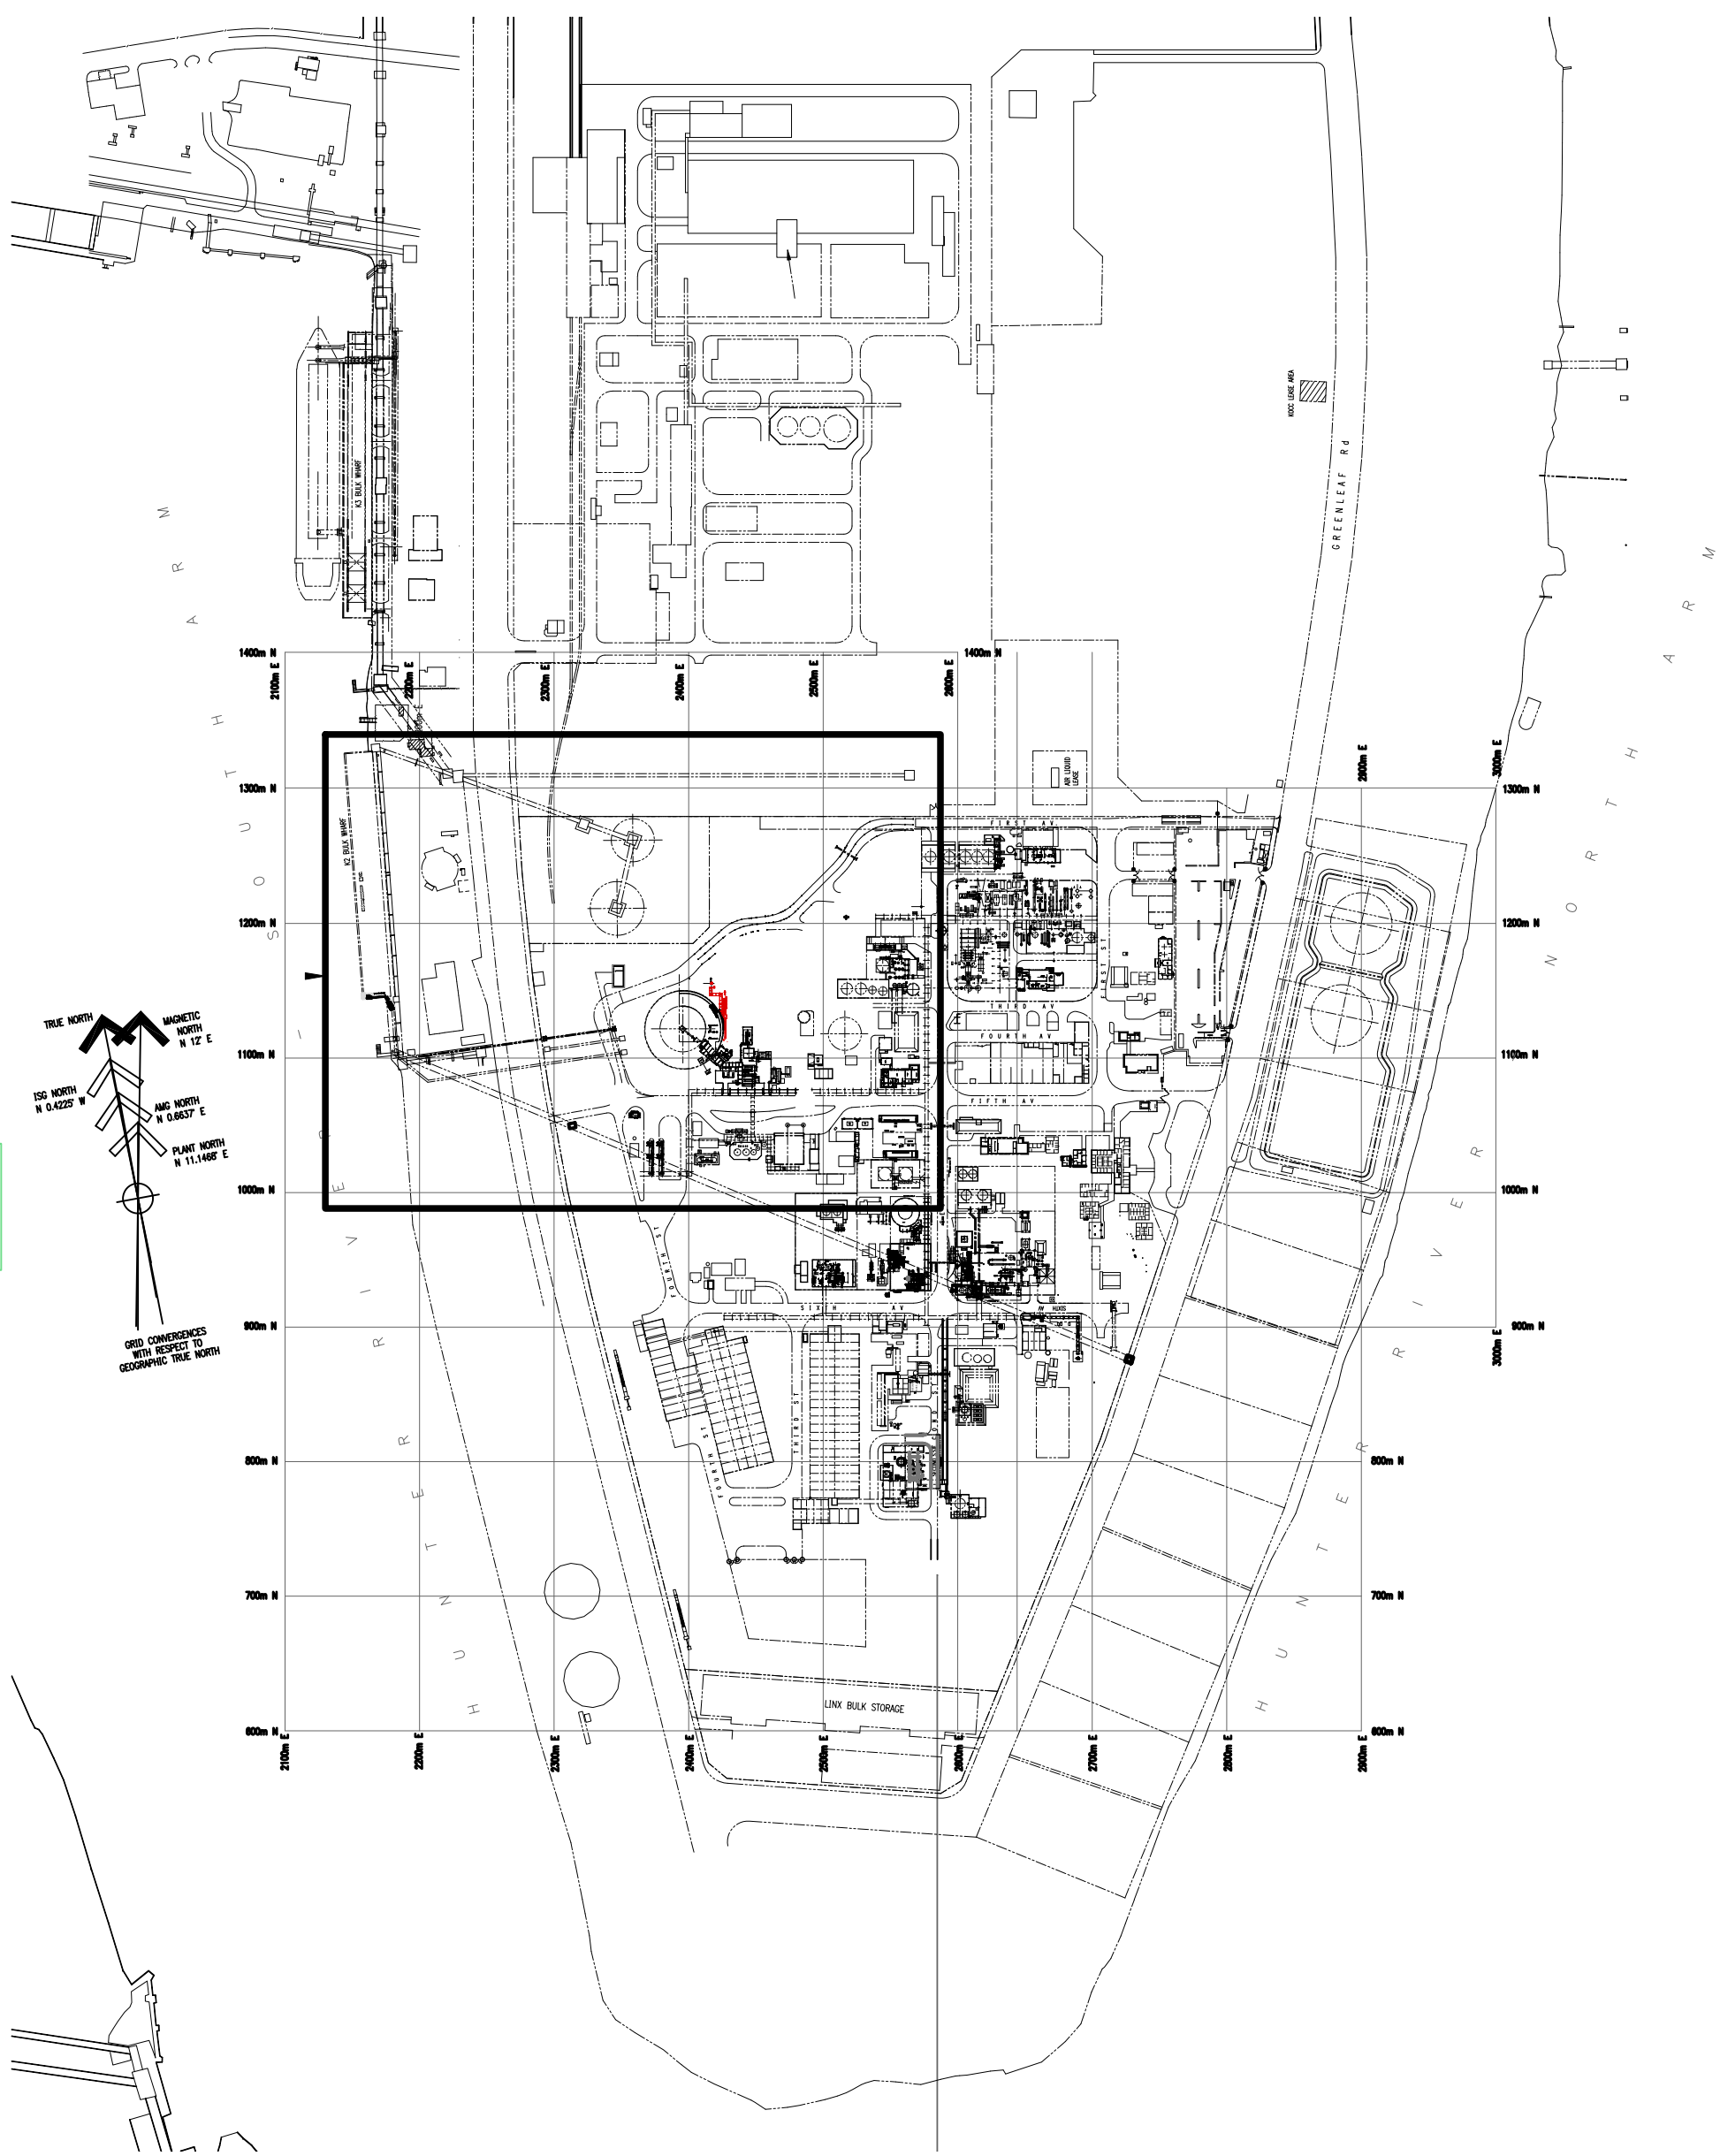

SITE LAYOUT
SCALE - 1:5000

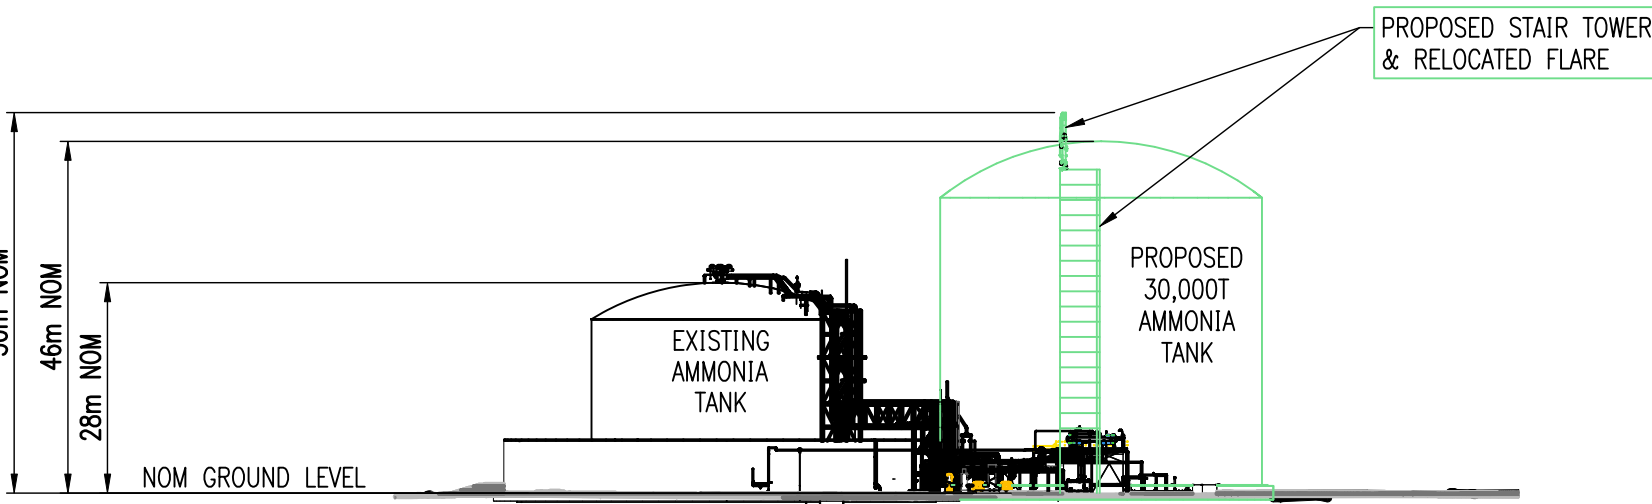

VIEW A
SCALE - 1:1000

- KEY:
- INDICATES PROPOSED WORKS
 - INDICATES EXISTING PLANT TO BE DEMOLISHED
 - INDICATES PROPOSED AMMONIA PIPE LINE

REV	REVISIONS	DRAWN	APP	DATE	REFERENCE DRAWINGS	DRG.No.
02	DEMOLITION NOTES & ELEVATION ADDED	SRH		29/04/21		
01	ISSUED FOR AUTHORITY APPROVAL	SRH	P.McG	28/04/21		

CONFIDENTIAL THIS DOCUMENT AND THE INFORMATION CONTAINED HEREIN, IS CONFIDENTIAL TO ORICA AUSTRALIA LTD AND MAY NOT BE COPIED IN WHOLE OR IN PART OR COMMUNICATED TO A THIRD PARTY WITHOUT THE WRITTEN PERMISSION OF ORICA AUSTRALIA LTD. THIS DOCUMENT IS COPYRIGHT PROTECTED. ORICA AUSTRALIA LTD. ACN 004 117 828 ABN 99 004 117 828 15 GREENLEAF ROAD, KOORAGANG IS NSW 2304 PO BOX 80 MAYFIELD NSW 2304 AUSTRALIA	DRAWN: S.HINES	DATE 28/04/21	SITE KOORAGANG ISLAND	 Kooragang Island N.S.W. Australia			
	CHECKED: —	DATE —	PLANT AMMONIA STORAGE	TITLE MAIN STORAGE TANKS REFRIGERATED STORAGE 30,000T AMMONIA TANK PROPOSED LOCATION PLAN			
	PASSED-1: S.SANDHOFF	DATE 28/04/21	SECTION MECHANICAL EQUIPMENT	SHEET SIZE A1 841 x 594			
	PASSED-2: —	DATE —	PROJECT - WO No				
	APPROVED: P.McGRATH	DATE 28/04/21	SCALE 1:1000 1:5000	DWG No 12-01006		02	
			STATUS FOR APPROVAL		INDEX 12.03.05.00		