


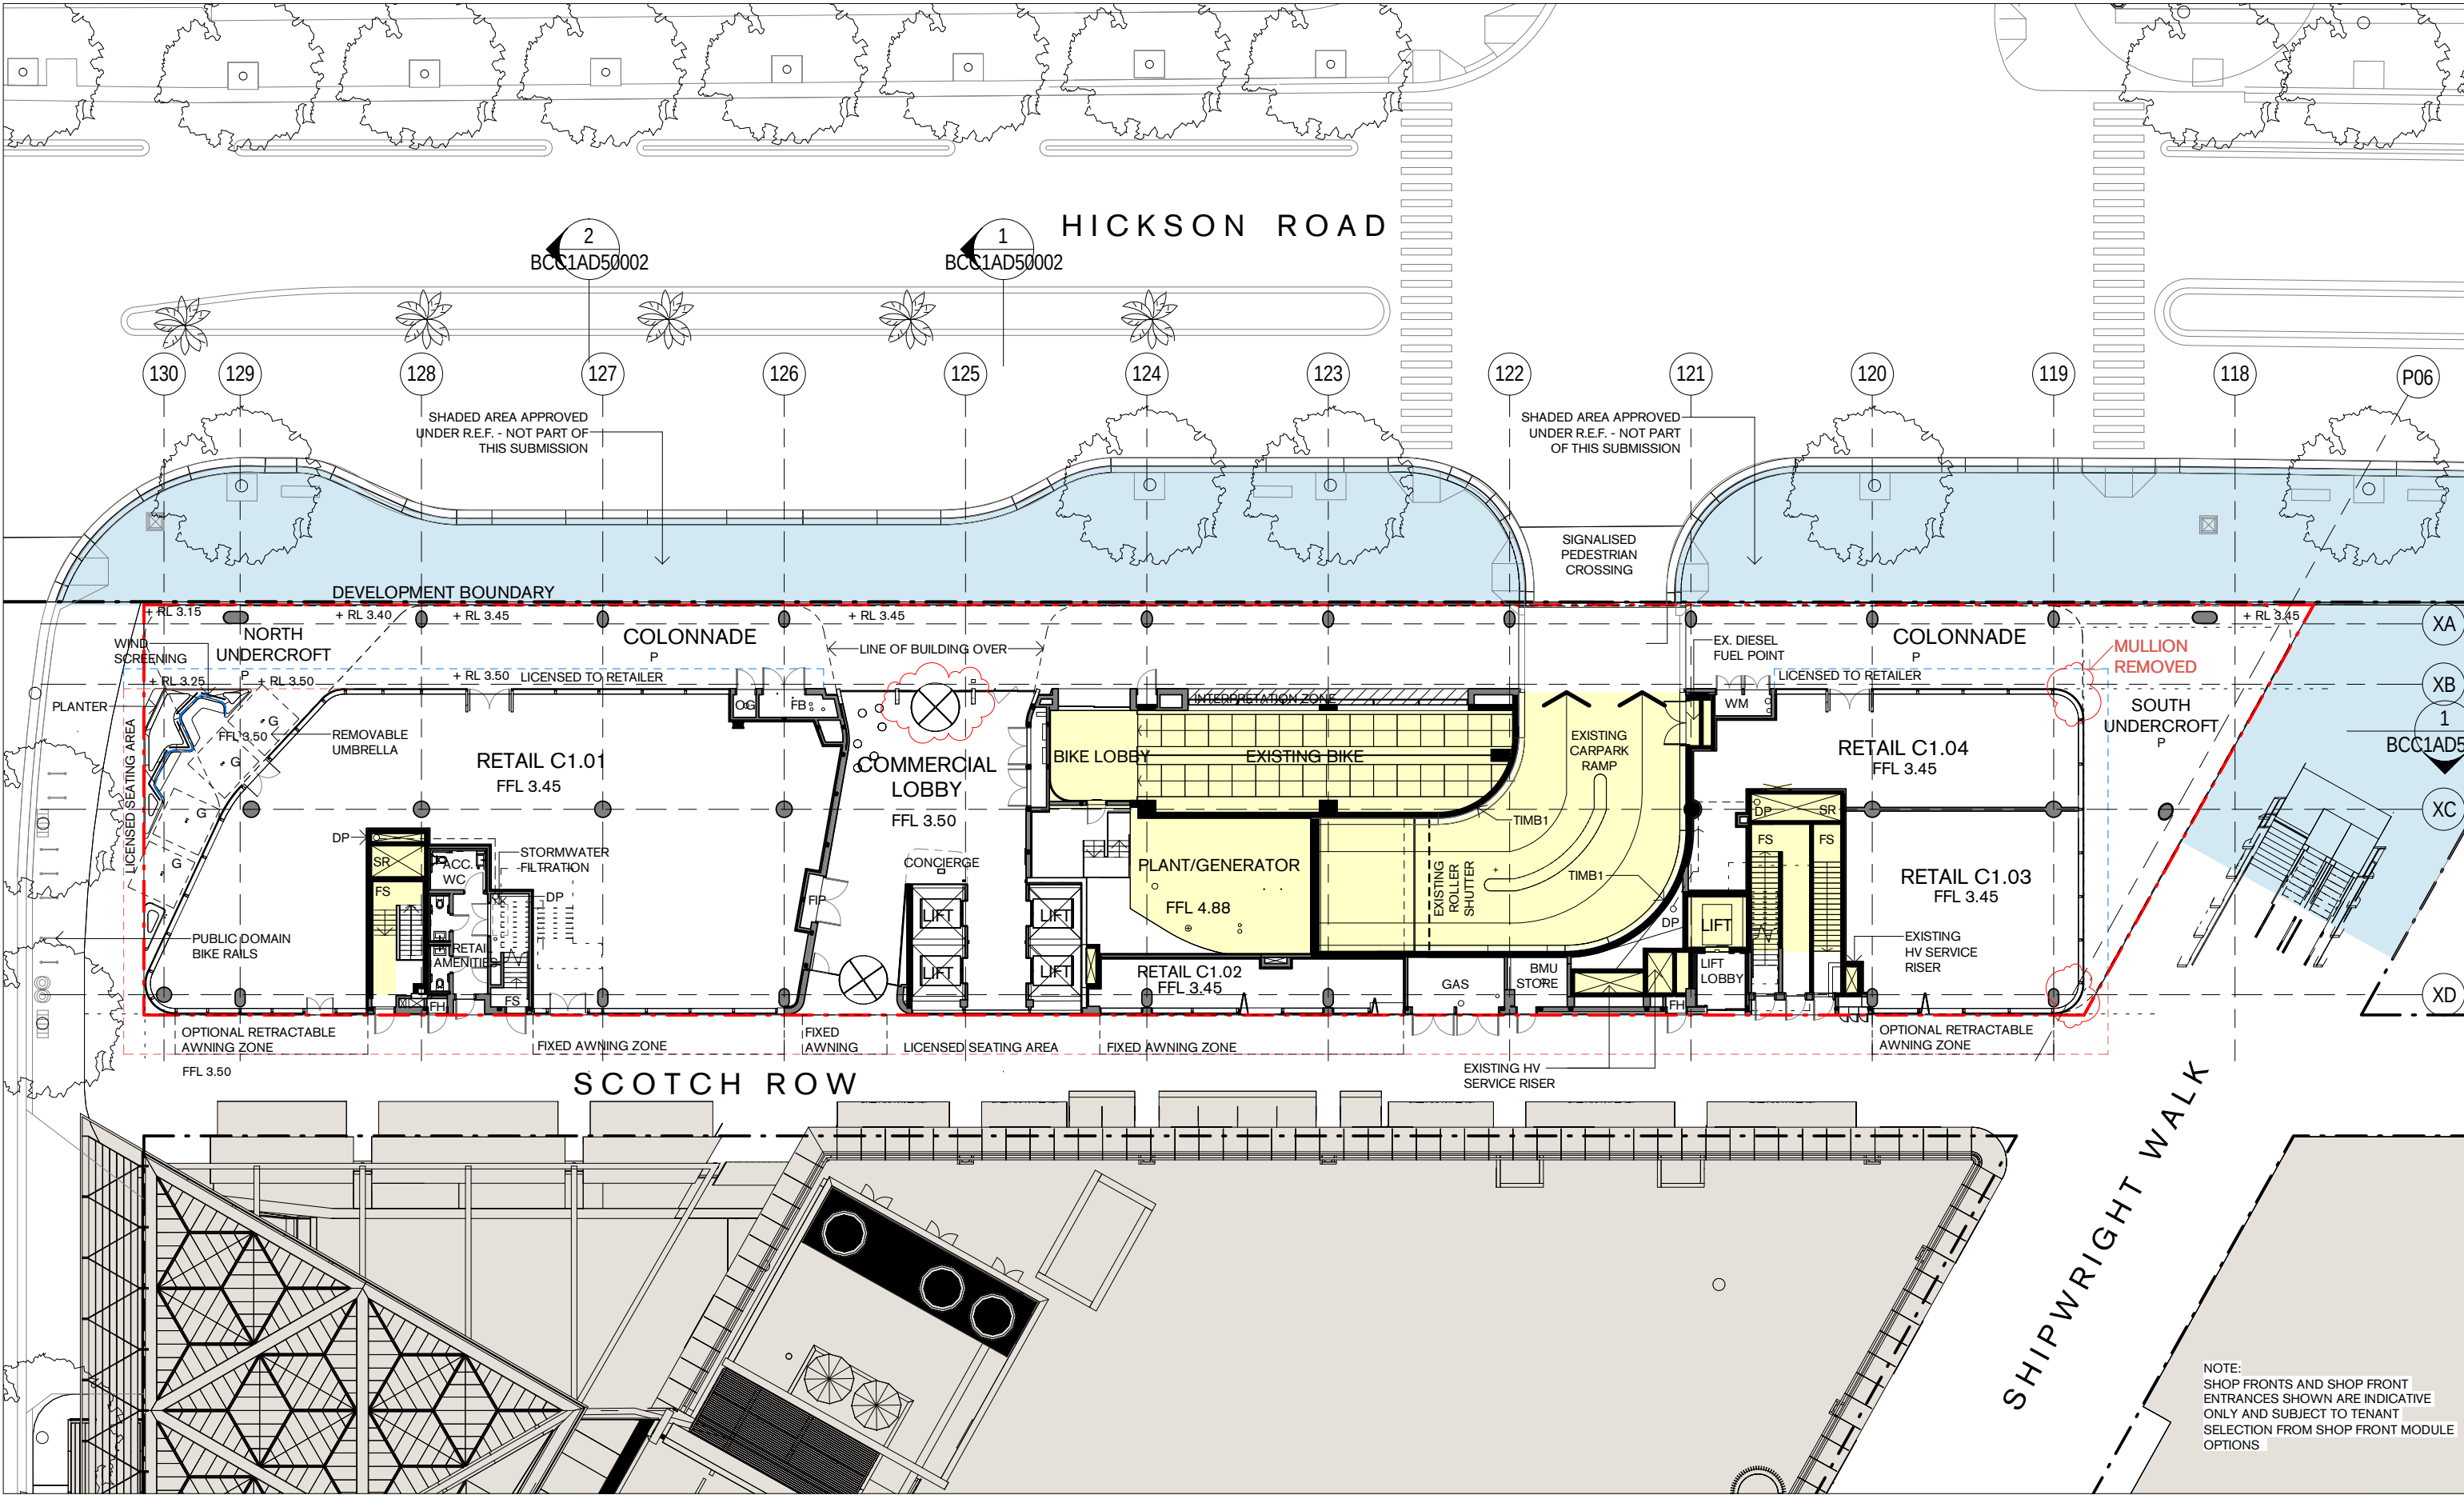


GENERAL NOTES

Do not scale from drawings. Tzannes Associates takes no responsibility for any dimensions obtained by measuring or scaling from this drawing and no reliance may be placed on such dimensions. Verify dimensions and RL's on site prior to commencement of work. Advise Tzannes Associates of any discrepancies before commencement and allow for adjustments to suit discrepancies.

The sizing of all structural and service elements must be confirmed against the associated engineers documentation. No reliance should be placed upon sizing information shown on this drawing.

Comply with relevant authorities requirements. Comply with Building Code of Australia requirements. Comply with relevant Australian Standards for materials and construction practice.

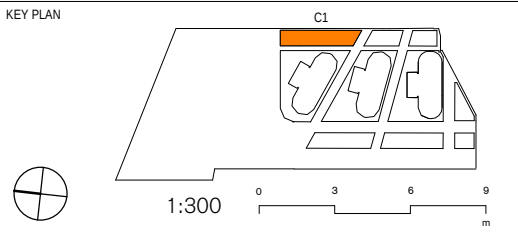

LEGEND	
ACC	ACCESSIBLE
DP	DOWNPIPE
EX	EXISTING
FB	FIRE BOOSTER
FFL	FINISHED FLOOR LEVEL
FH	FIRE HYDRANT
FHR	FIRE HOSE REEL
FIP	FIRE INDICATOR PANEL
FS	FIRE STAIR
G	GAS BAYONET
GAS	GAS METER
OG	OVER FLOW GULLY
OF	OVER FLOW
P	PAVING CONSISTENT WITH SURROUNDING PUBLIC DOMIAN
RL	REDUCED LEVEL
RO	RAINWATER OUTLET
SR	SERVICE RISER
SS1	SUN SHADE
WC	AMENITIES
WM	WATER METER
- - -	PROJECT BOUNDARY
EXISTING RETAINED	EXISTING RETAINED
SHADED AREAS	NOT PART OF THIS APPLICATION

REVISION SCHEDULE		
REV	DESCRIPTION	DATE
8	RTS Submission	31.01.2018
9	RTS Submission	08.02.2018
10	RTS Submission	08.03.2018
11	RTS Submission Revision	13.03.2018
12	RTS Submission	18.04.2018
13	Section 96	10.10.2018
14	Section 96	18.10.2018
15	Section 96	25.10.2018

Lendlease

Level 14, Tower Three, International Towers Sydney Exchange Place, 300 Barangaroo Avenue, Barangaroo NSW 2000


ARCHITECT Tzannes 63 Myrtle Street, Chippendale NSW 2008 Sydney Australia T +61 2 9319 3744 E tzannes@tzannes.com.au		BARANGAROO SOUTH Commercial Building C1	
PLANNING APPLICATION NOT FOR CONSTRUCTION		GA Plan - Ground Floor	
SCALE @ A3 1 : 300	DATE 25.10.2018	PROJECT 17012	DRAWING BCC1AD20000
			REVISION 15

ZONE D


Location
Shopfronts occurring on the western elevation of C1 within Scotch Row adjacent Fire Stair

Character
Permeable and minimal threshold between inside and outside.

Module Width Range
1500 to 2350mm wide

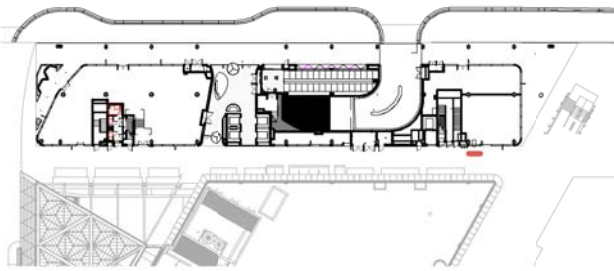

MODULE D1 | ATM in Colorback

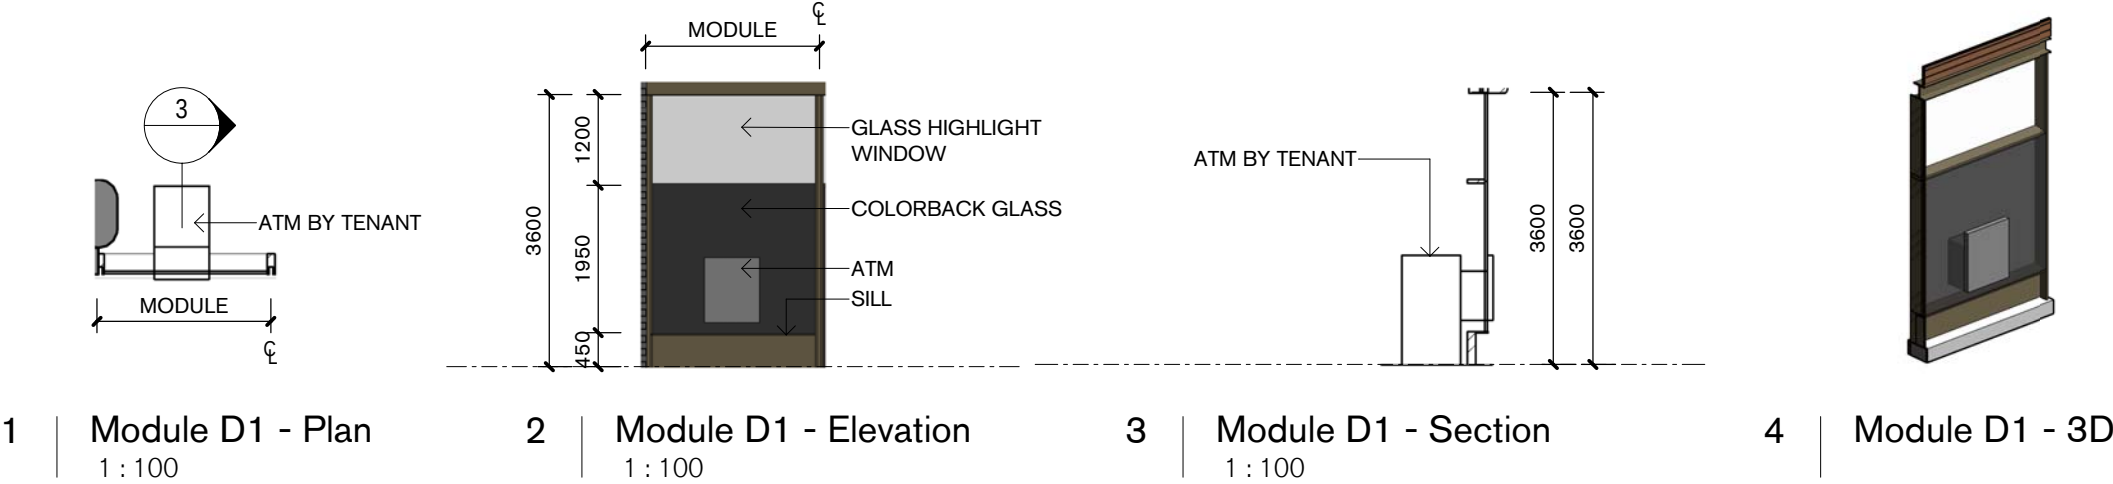


ZONE E


Location
C1.02 north (see key plan below)

Character
Richly textured and nuanced in response to the intimate spatial quality of the laneway.


Module Width Range
1500 to 2350mm wide

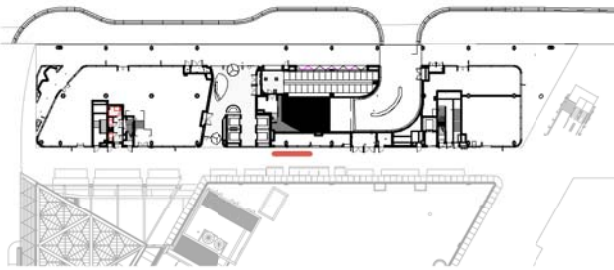

MODULE E1 | Sliding Window

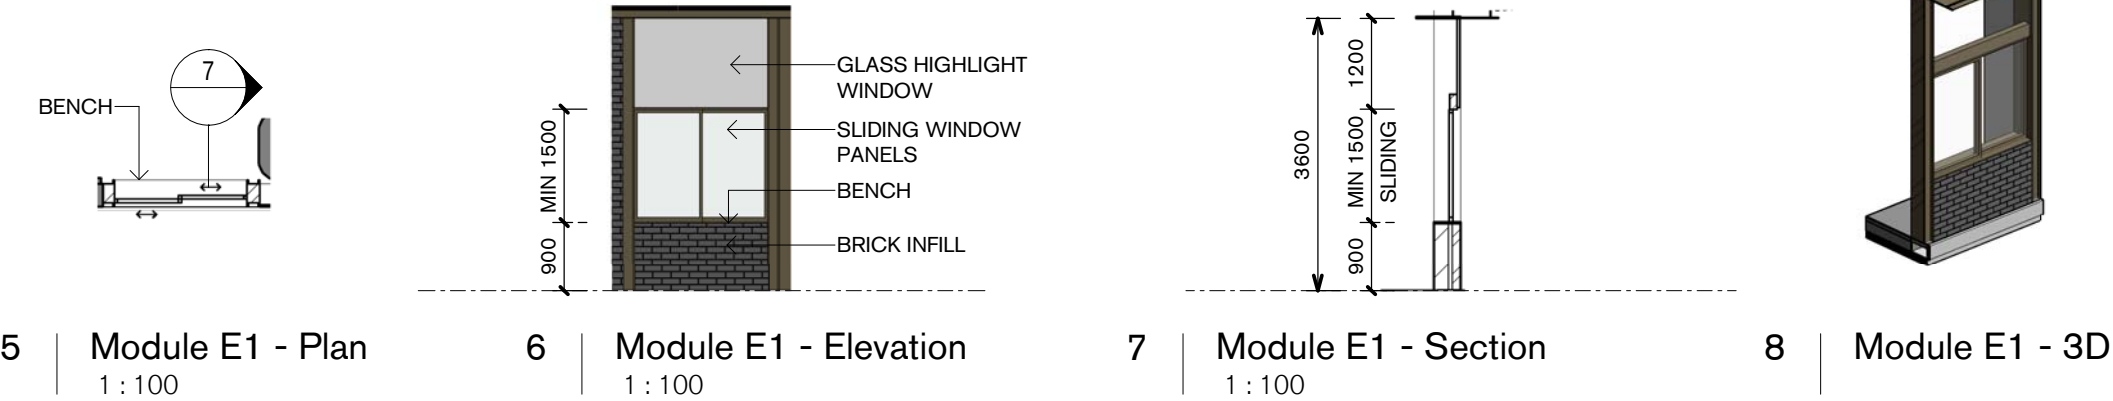

GENERAL NOTES
Do not scale from drawings. Tzannes Associates takes no responsibility for any dimensions obtained by measuring or scaling from this drawing and no reliance may be placed on such dimensions. Verify dimensions and RL's on site prior to commencement of work. Advise Tzannes Associates of any discrepancies before commencement and allow for adjustments to suit discrepancies.
The sizing of all structural and service elements must be confirmed against the associated engineers documentation. No reliance should be placed upon sizing information shown on this drawing.
Comply with relevant authorities requirements. Comply with Building Code of Australia requirements. Comply with relevant Australian Standards for materials and construction practice.

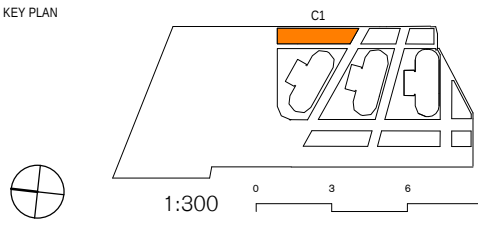

LEGEND

REVISION SCHEDULE		
REV	DESCRIPTION	DATE
1	Section 96	01.11.2018
2	Shopfront Module Update	21.01.2019
3	Shopfront Module E Update	22.01.2019

Lendlease

Level 14, Tower Three, International Towers Sydney Exchange Place, 300 Barangaroo Avenue, Barangaroo NSW 2000

ARCHITECT Tzannes 63 Myrtle Street, Chippendale NSW 2008 Sydney Australia T +61 2 9319 3744 E tzannes@tzannes.com.au		BARANGAROO SOUTH Commercial Building C1	
PLANNING APPLICATION NOT FOR CONSTRUCTION		Shopfront Modules - Zone D, E	
SCALE @ A3 As indicated	DATE 22.01.2019	PROJECT 17012	REVISION 3
DRAWING BCC1ADS0013			


ZONE B + C - AWNINGS

Location

Shopfronts occurring on the western elevation of C1 within Scotch Row. Zone occurs immediately north and south of the lobby entry.


Character

Richly textured and nuanced in response to the intimate spatial quality of the laneway.

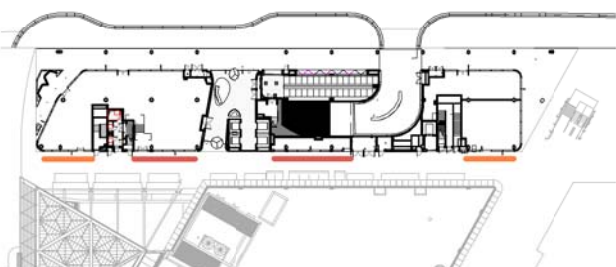


— AW1 — AW2

MODULE AW1 - Awnings Retractable

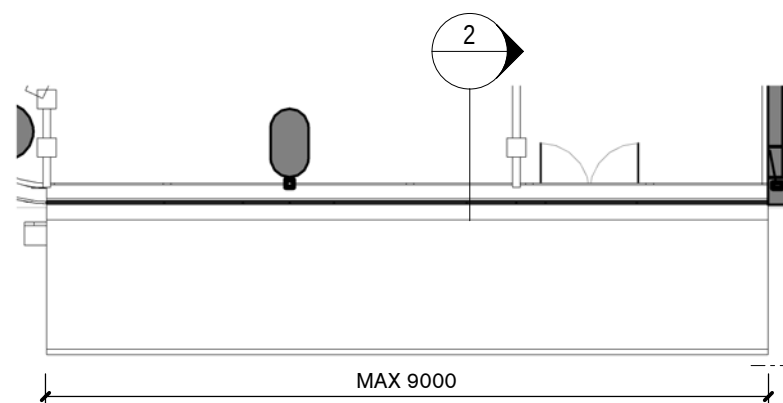

1 | Module AW1 - Plan
1:100

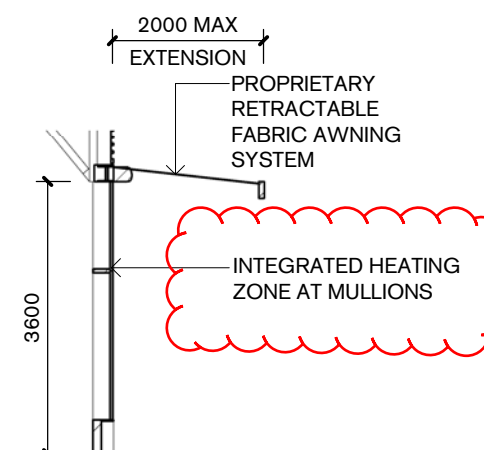


2 | Module AW1 - Section
1:100




3 | Module AW1 - 3D

MODULE AW2 - Awnings Fixed

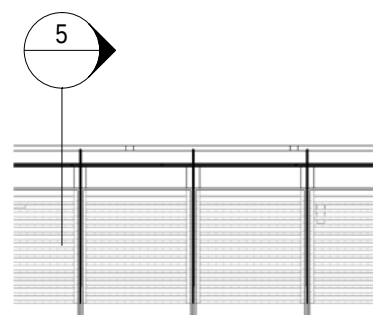

4 | Module AW2 - Plan
1:100

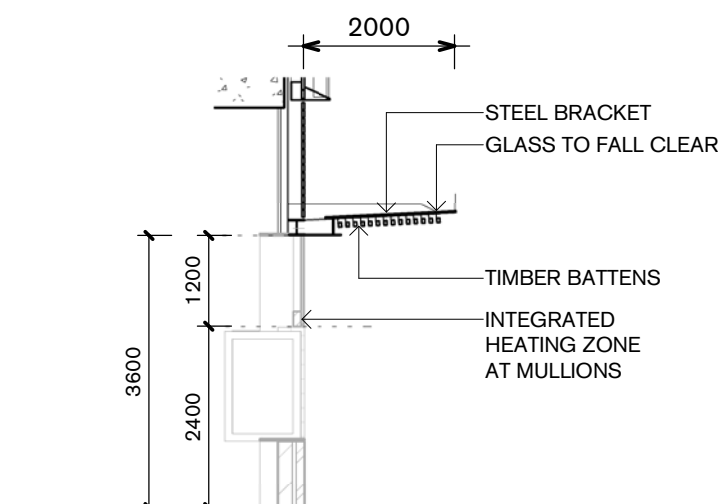

5 | Module AW2 - Section
1:100



6 | Module AW2 - 3D


GENERAL NOTES

Do not scale from drawings. Tzannes Associates takes no responsibility for any dimensions obtained by measuring or scaling from this drawing and no reliance may be placed on such dimensions. Verify dimensions and RLS on site prior to commencement of work. Advise Tzannes Associates of any discrepancies before commencement and allow for adjustments to suit discrepancies.

The sizing of all structural and service elements must be confirmed against the associated engineers documentation. No reliance should be placed upon sizing information shown on this drawing.

Comply with relevant authorities requirements. Comply with Building Code of Australia requirements. Comply with relevant Australian Standards for materials and construction practice.

KEY PLAN

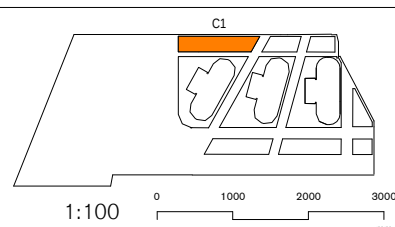

LEGEND

REVISION SCHEDULE		
REV	DESCRIPTION	DATE
3	RTS Submission	08.02.2018
4	RTS Submission Revision	13.03.2018
5	RTS Submission Revision	15.03.2018
6	Information	19.03.2018
7	For Construction Certificate	22.06.2018
8	Shopfronts Modules Reissue	13.09.2018
9	Section 96	18.10.2018
10	Shopfront Updates	17.01.2019

Lendlease



Level 14, Tower Three, International Towers Sydney Exchange
Place, 300 Barangaroo Avenue, Barangaroo NSW 2000

ARCHITECT

Tzannes

NSW 2008 Sydney Australia
T +61 2 9319 3744 E tzannes@tzannes.com.au

1	2	
---	---	---	---	---	---	---	---	---	----	----	-----	-----	

SCALE @ A3	DATE
As indicated	17.01.2019

BARANGAROO SOUTH
Commercial Building C1

Shopfront Modules - Zone C
Awnings

DRAWING
BCC1ADS0015

REVISION	10
----------	----