


01 DARLINGTON TERRACES - DARLINGTON LANE ELEVATION PROPOSED

LEGEND:

- Site
- Existing Building
- Indicative building forms subject to future DA
- Proposed Building Envelope
- Building Beyond

NOTE:
ALL RL'S REFER TO 2013 UNIVERSITY OF SYDNEY 3D CAMPUS SURVEY OR CITY OF SYDNEYS 3D SURVEY

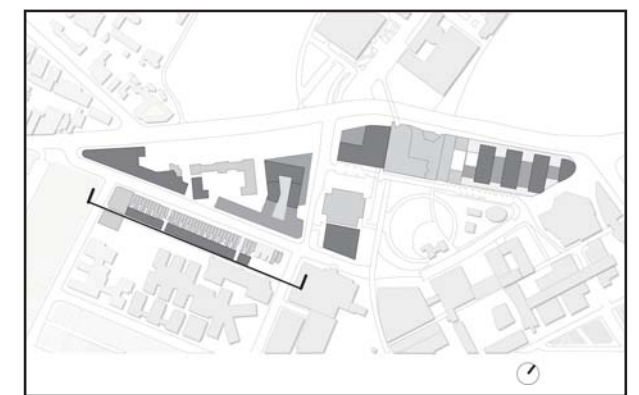

KEY PLAN



Project Name:
CAMPUS IMPROVEMENT PROGRAM

Drawing Title:
DARLINGTON TERRACES
DARLINGTON LANE ELEVATION
PROPOSED

Scale bar:
0 10m 20m 30m 40m 50m
SCALE: 1 : 1000 @ A3

| | | | |
|-------------|-----------------|-----------|----------|
| Drawing no: | SSD-H-13 | Revision: | D |
| Date: | 27-10-2020 | | |
| Drawn by: | CIS | | |
| Checked by: | JC | | |

