




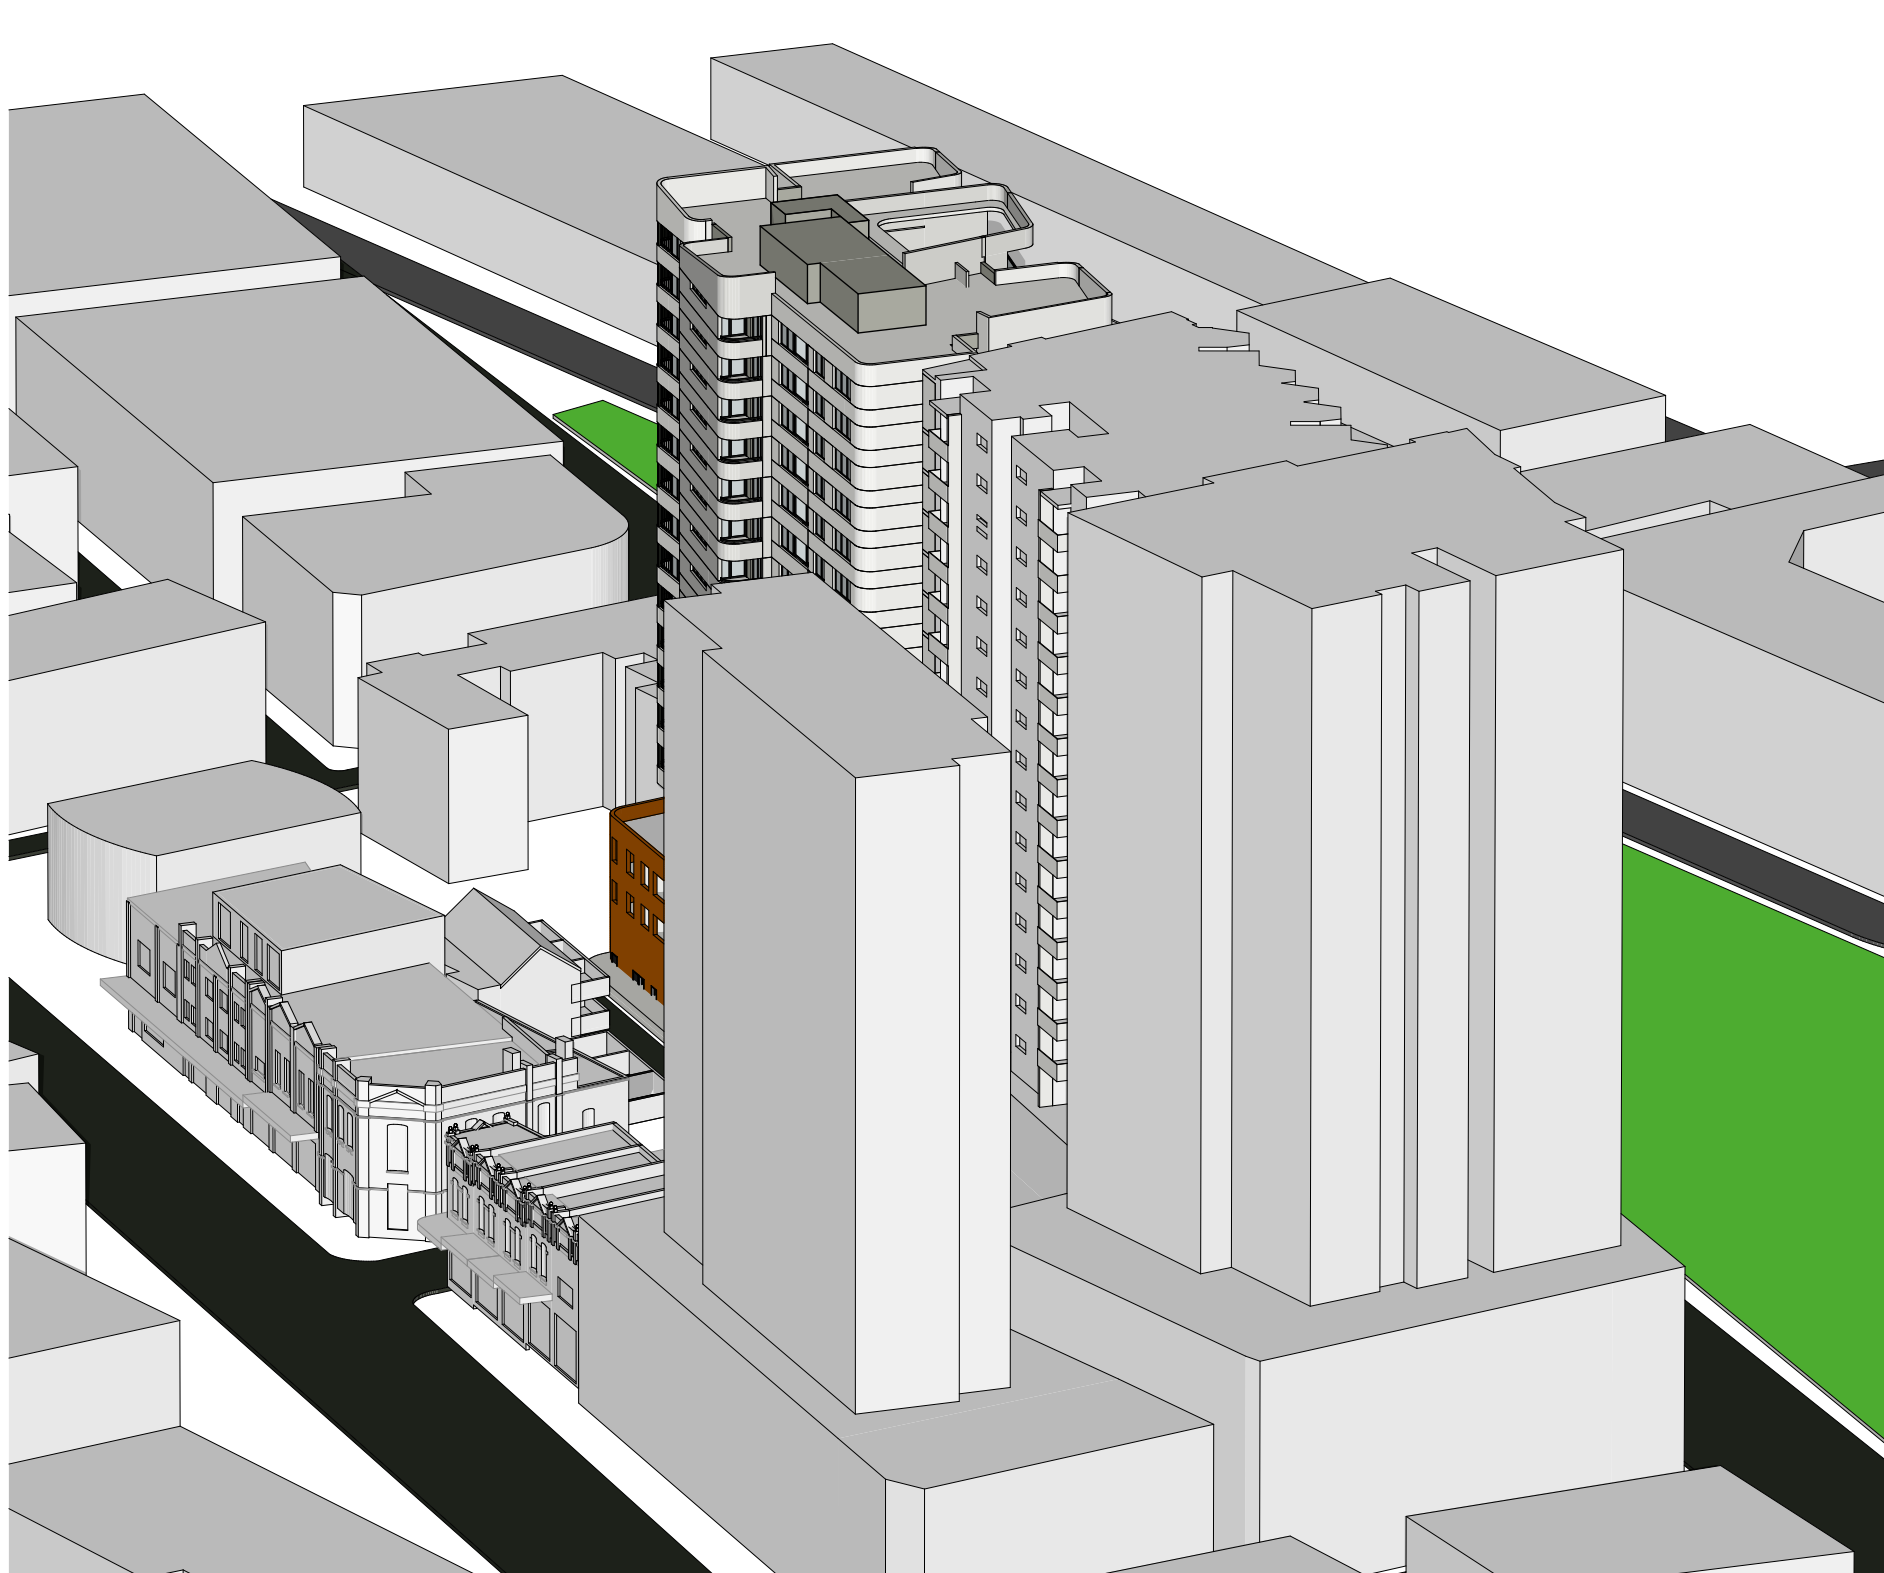


1 21st June 9am

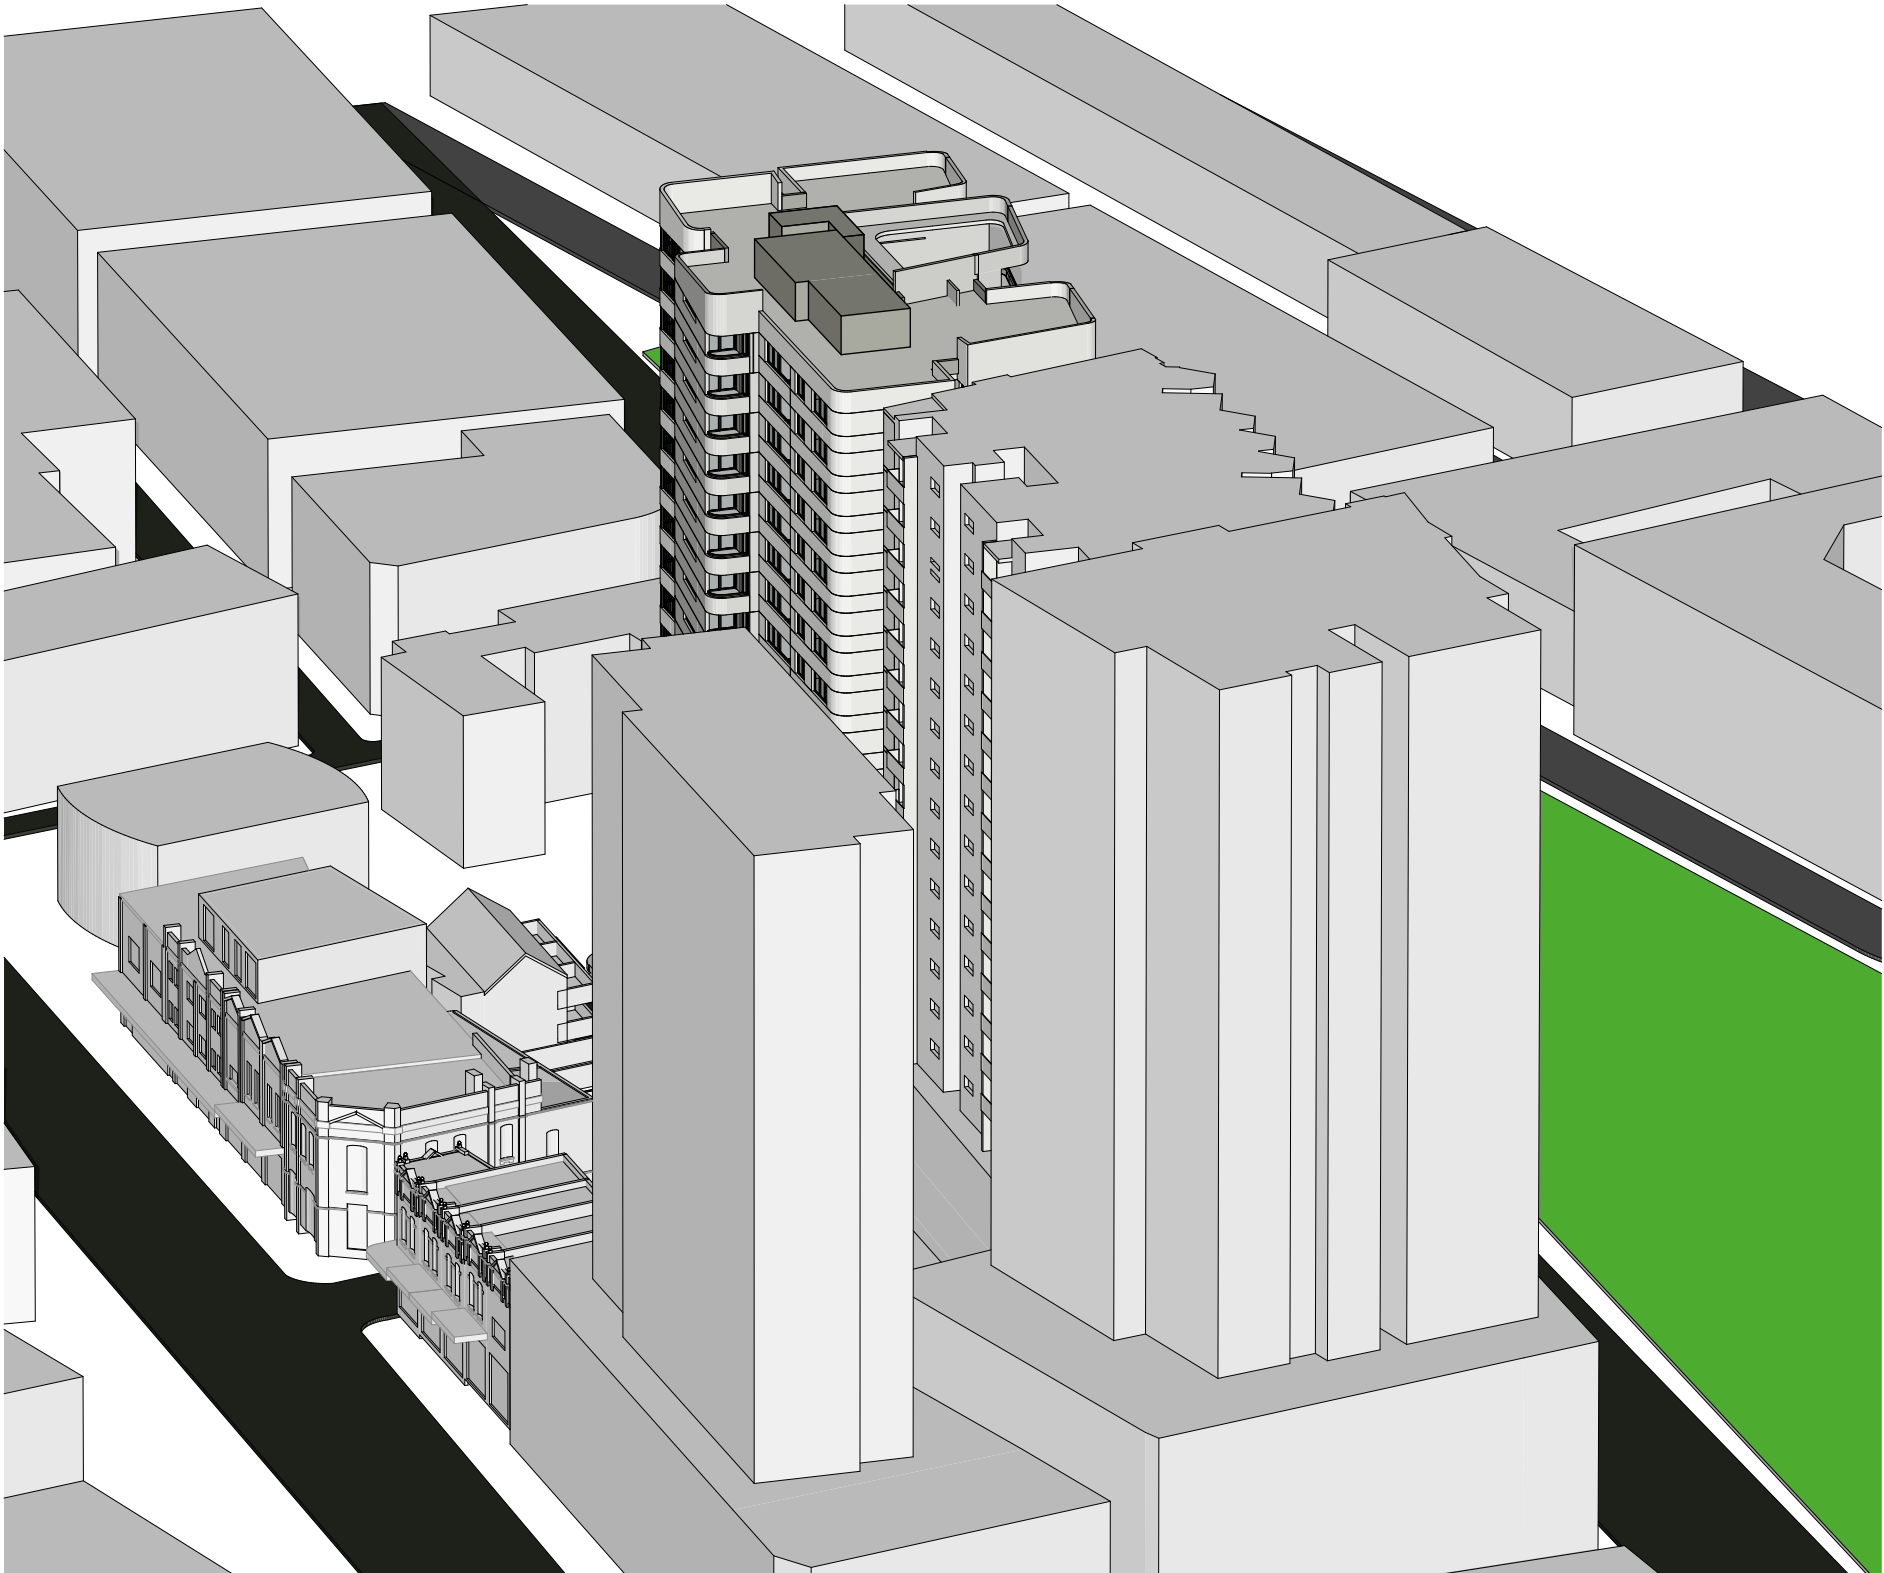


3 21st June 9.15am

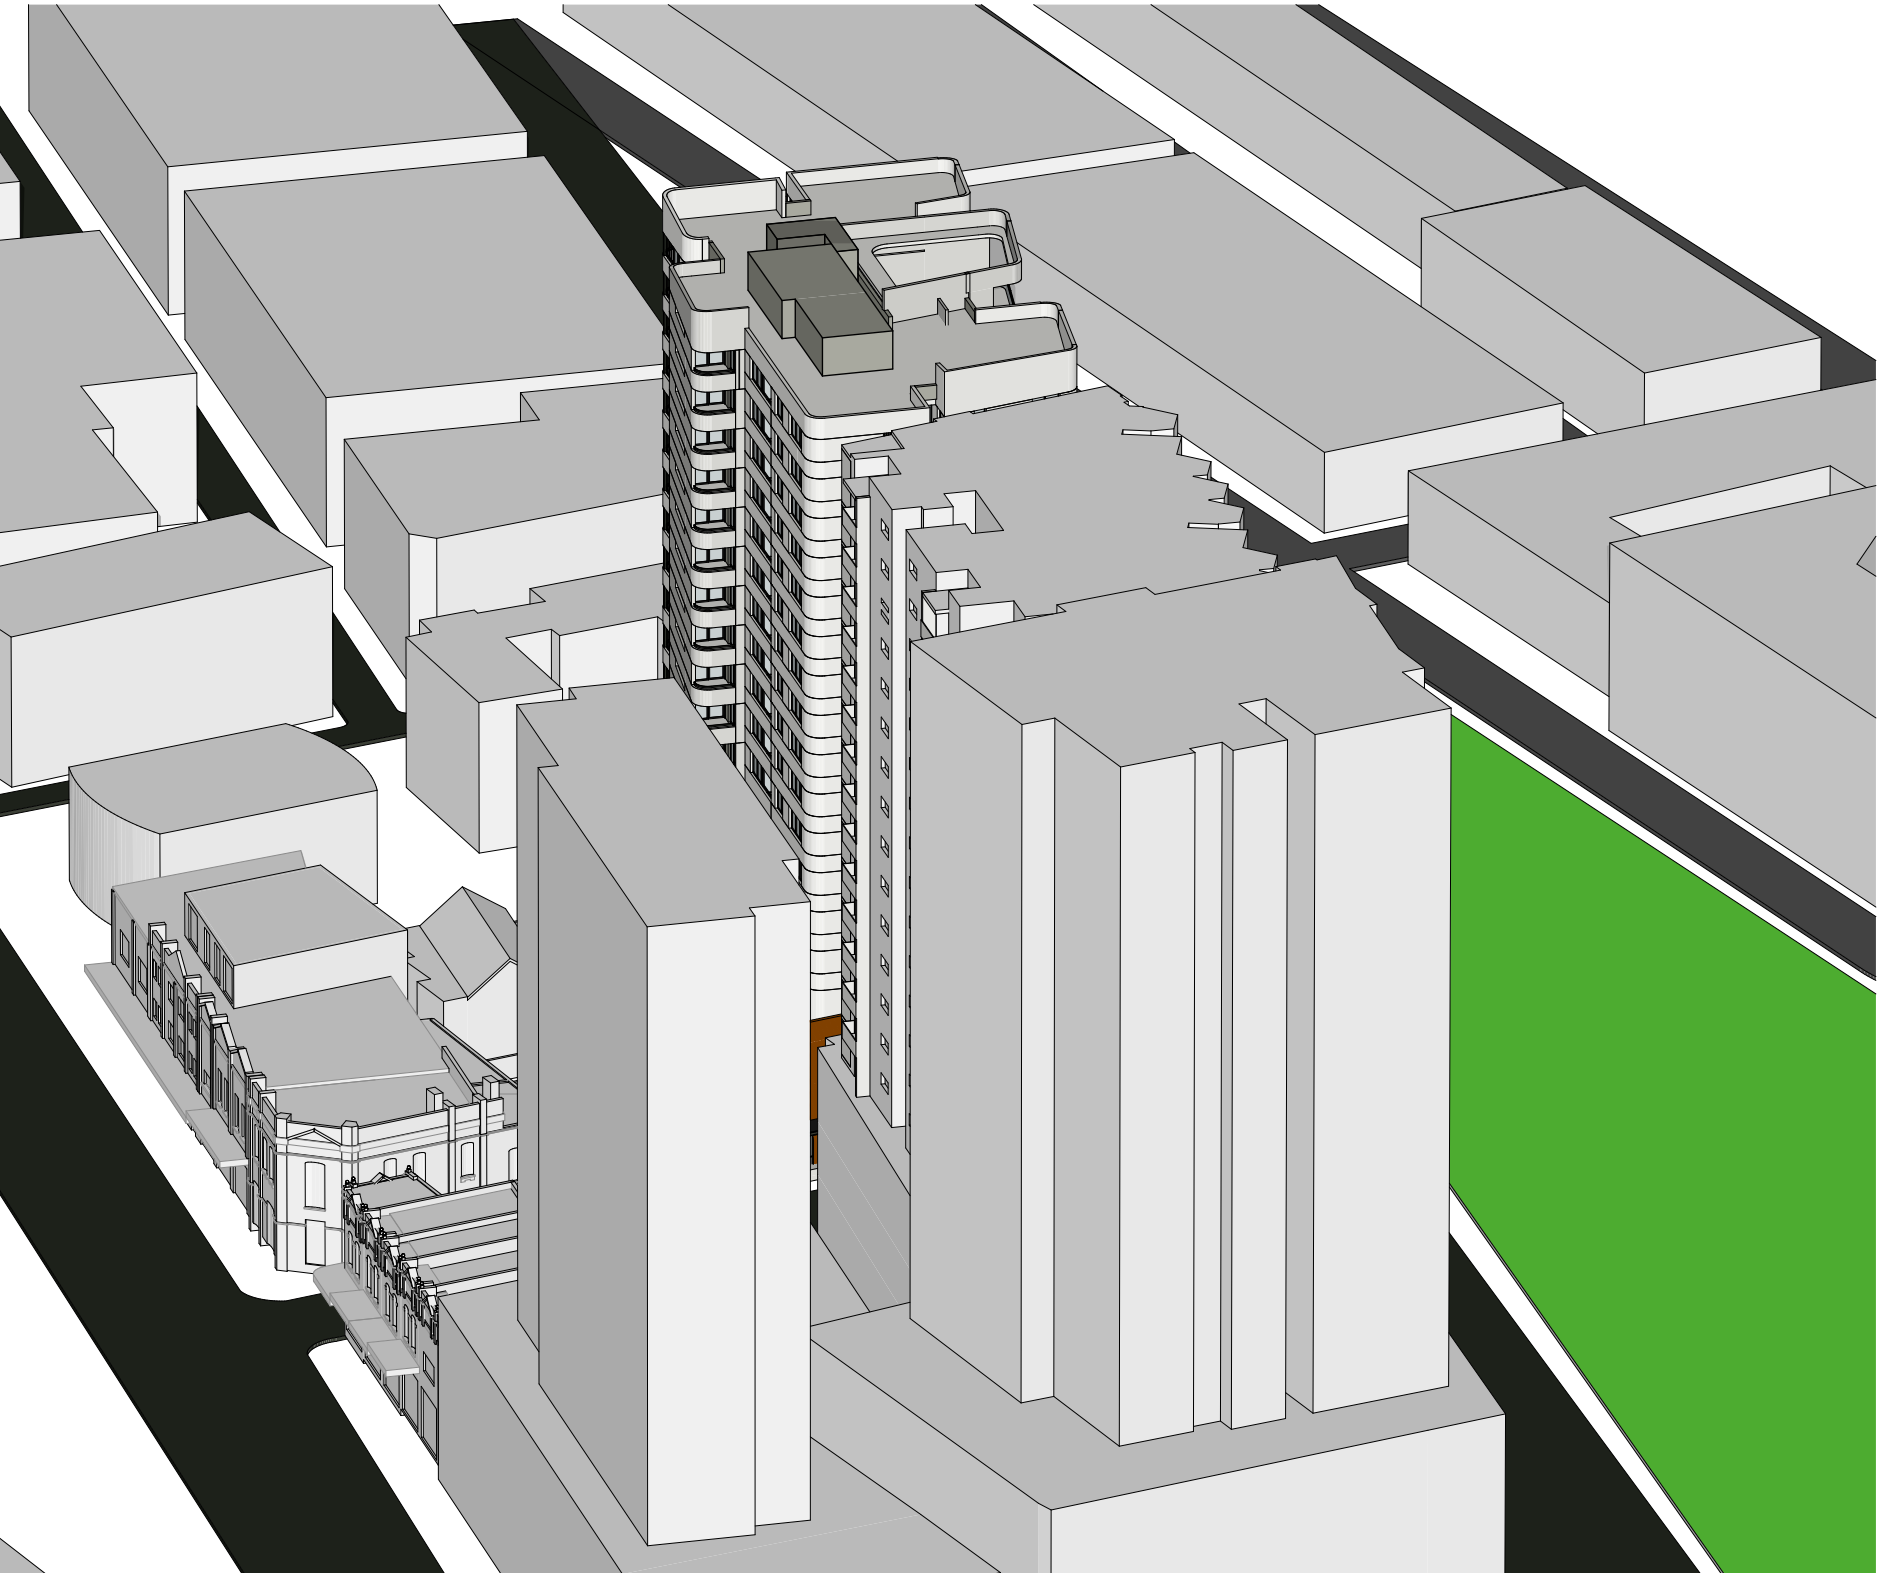

4 21st June 9.30am

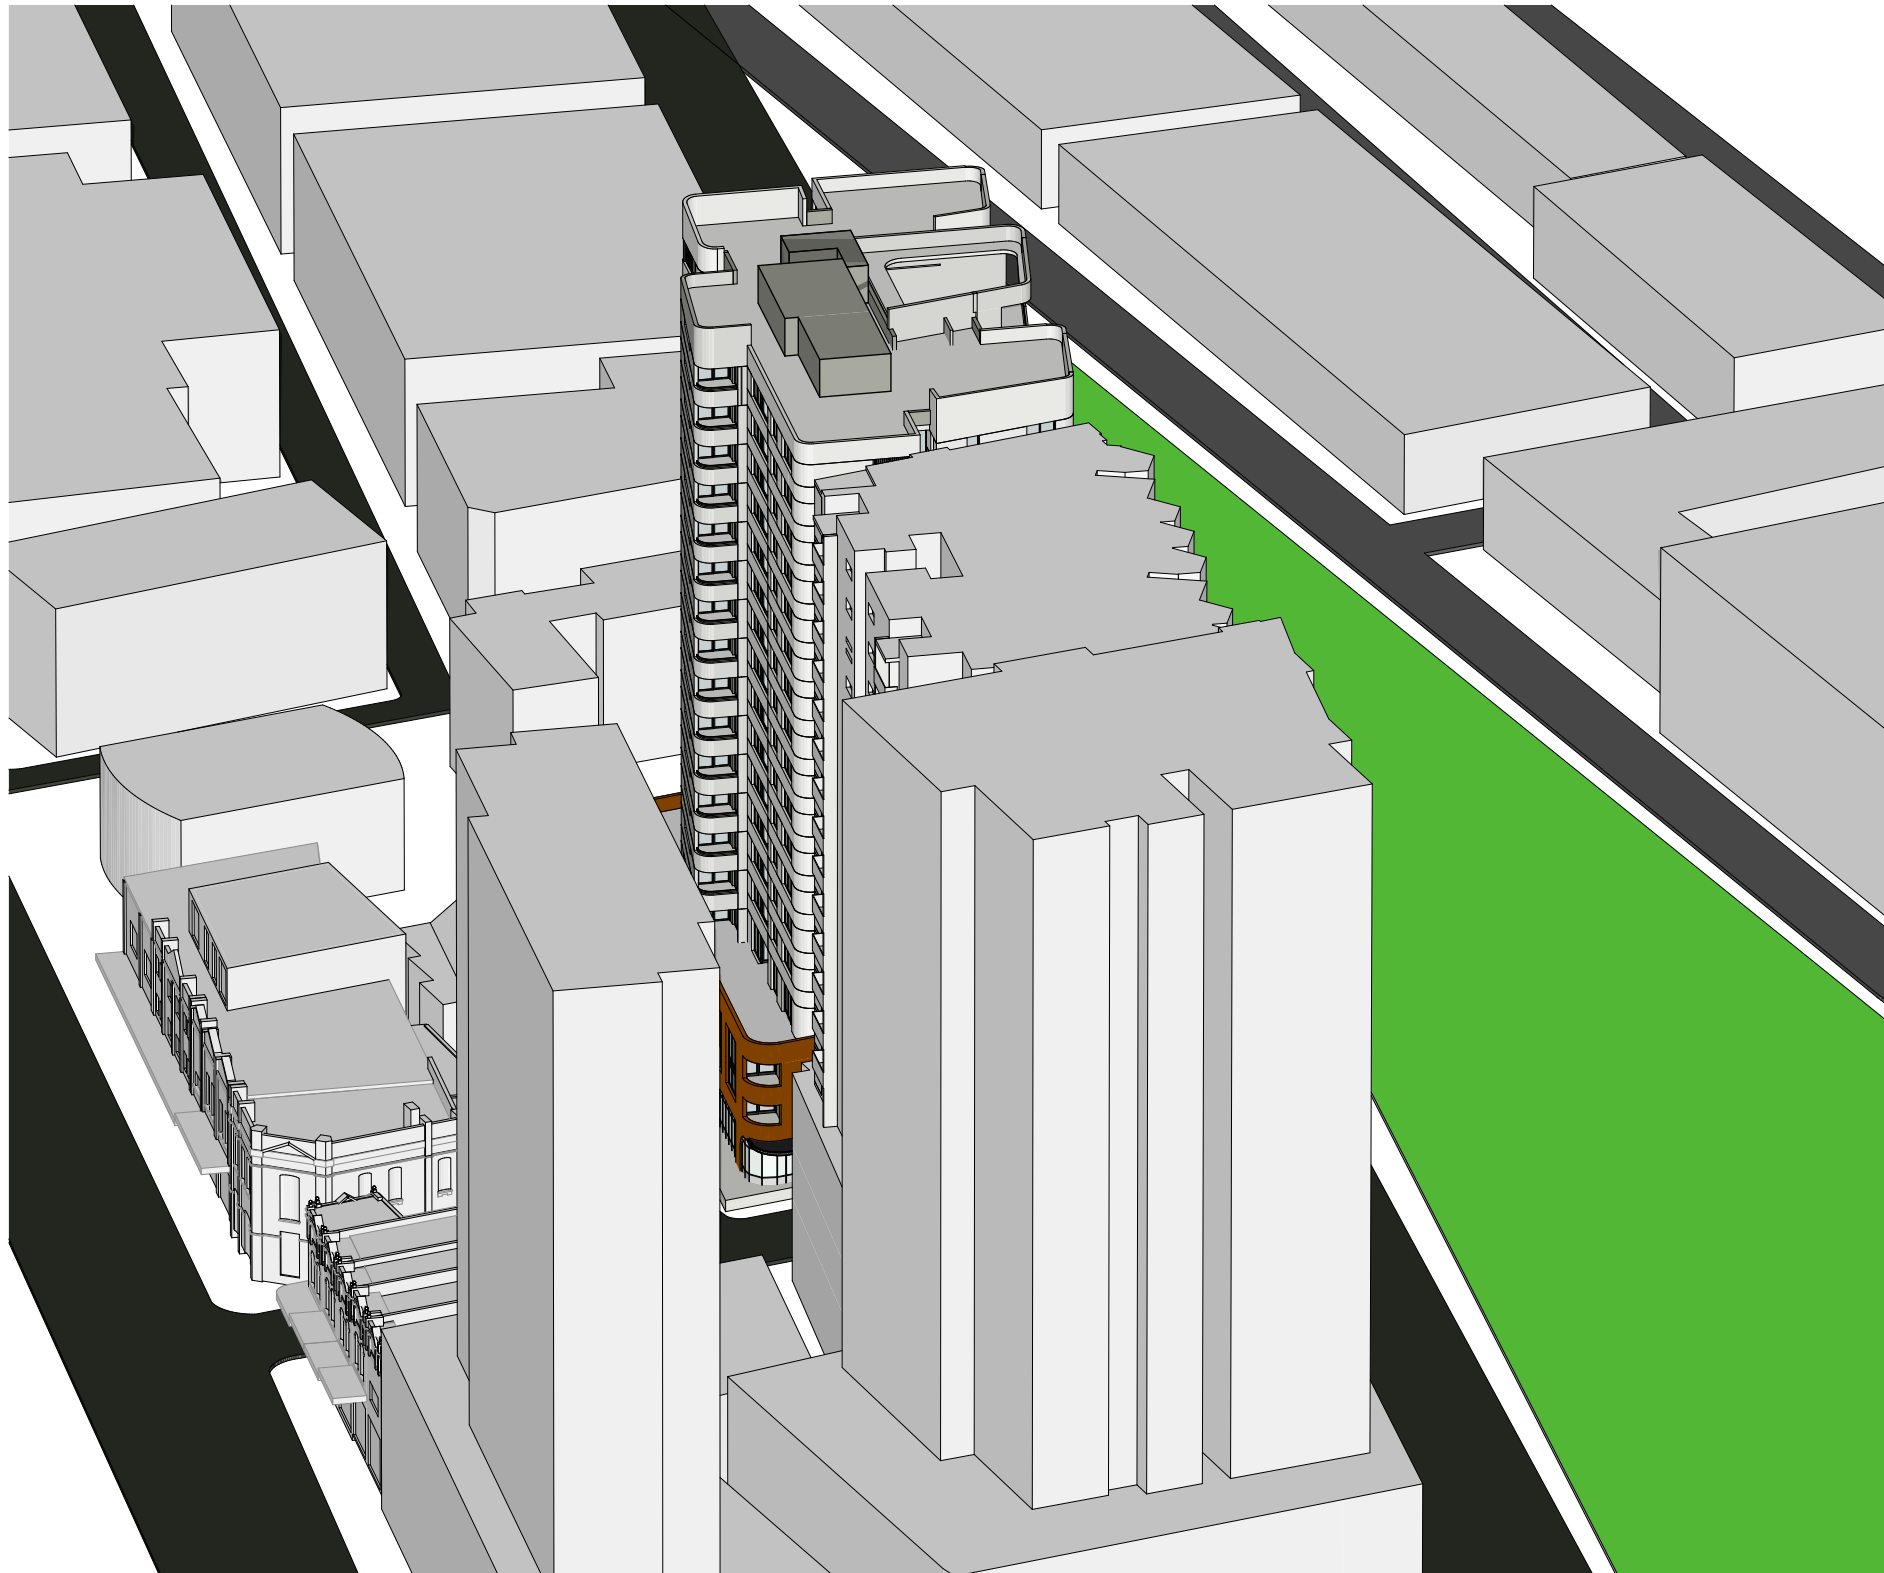

5 21st June 9.45am

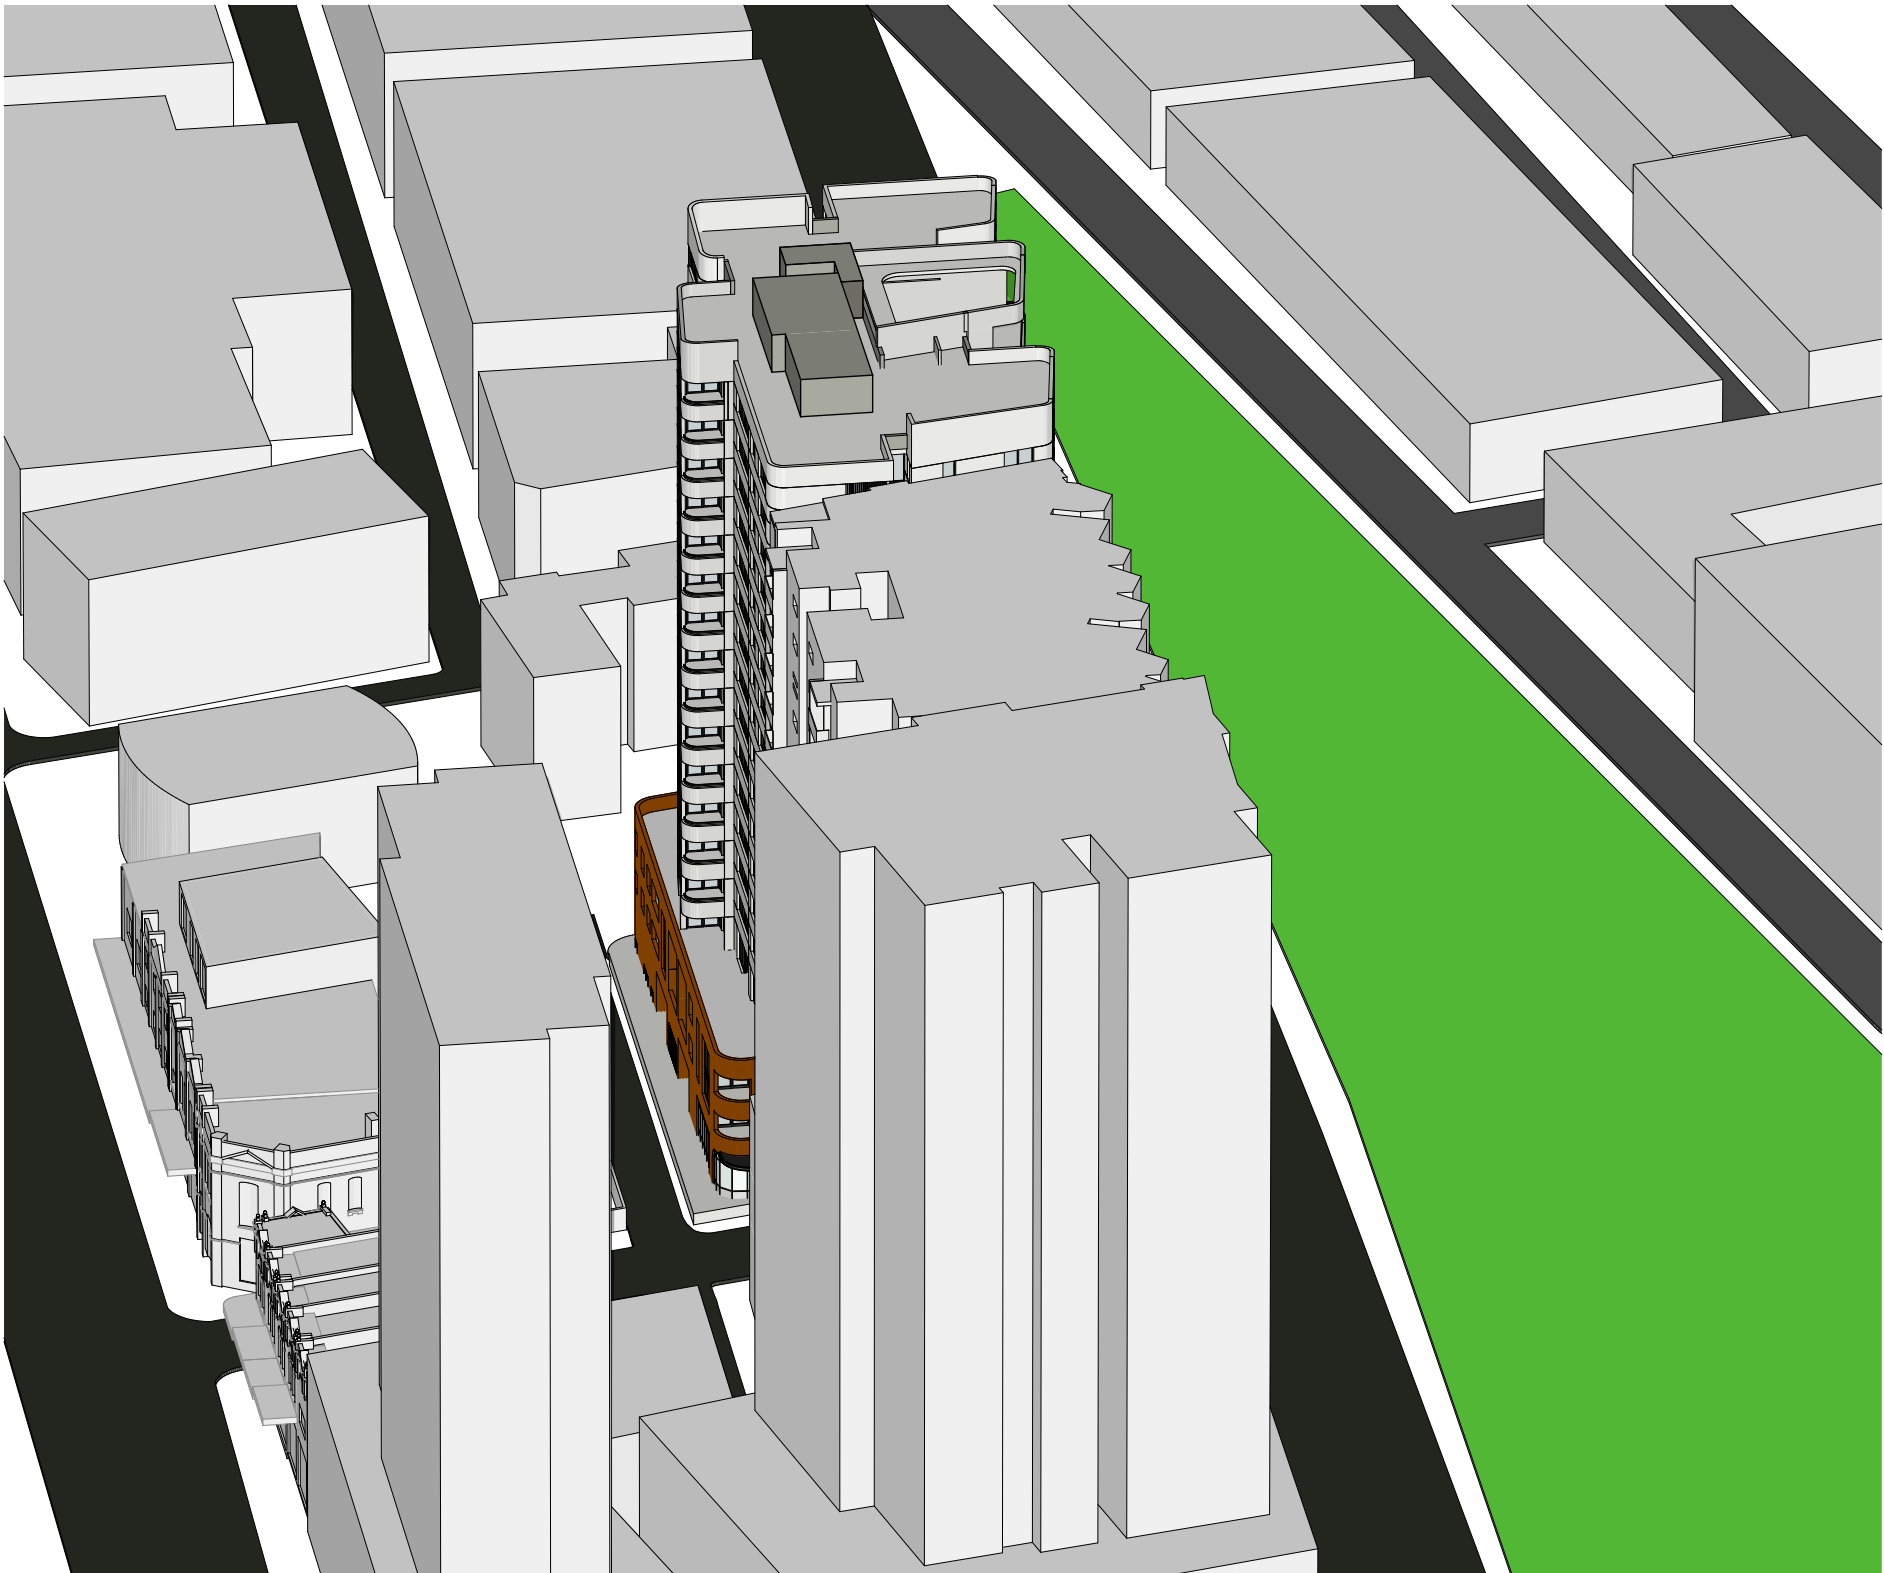


6 21st June 10am

Consultants						
Access - Morris Goding David Goding david@mgc.com.au 0407 245 115	Building Services - Arrow Brian Calvert bcalvert@arrow.com.au 0416 084 260	Communication - Straight Talk Jessica Stapleton jessica@straight-talk.com.au 0433 522 069	Fire - Core Engineering Neil Campbell neil@coreengineering.com.au 0410 610 928	Geotechnical - CES Tristan Goodbody 8599 2000	Heritage - Artefact Sandra Wallace sandra.wallace@artefact.net.au 0403 355 086	
Acoustic - Renzo Tonin Tony Wong tony.wong@renzotonin.com.au 8218 0515	Civil - ABC Consultants Ryan Campbell ryan@abc-consultants.com.au 0402 343 139	ESD - Northrop Amir Girgis amir@northrop.com.au 0412 343 139	Flood - WMA Water Catherine Goonan goonan@wma-water.com.au 9299 2855	HAZMAT - Greencap James Stewart james.stewart@greencap.com.au 0427 701 502	Landscape - In View Isabel Lester isabel@inviewdesign.com.au 0416 110 098	
Surveyor - Norton Survey Paul Elphick paul@nortonsurvey.com.au 0407 243 711						
QS - WT Partnership Paul Elphick paul@wt-partnership.com.au 0407 243 711						
Traffic - TTM Callum Hutcheson callum@ttmgroup.com.au 0402 095 256						
Wind - Windtech Simon Ronald simon@windtechglobal.com 9503 0908						
Waste - TTM Arthur Stamatou arthur@ttmgroup.com.au (07) 3327 9500						



Rev.	Date	By	Ckd	Description
A	12/02/19	KL	SO	Arch Set for RTS

DKO Architecture (NSW) Pty Ltd
119 Redfern Street
Redfern, NSW 2016
T +61 2 8346 4500
info@DKO.com.au
www.DKO.com.au
ABN: 81956706590
© DKO Architecture (NSW) Pty Ltd
Except as allowed under copyright act, no part of this
drawing may be reproduced or otherwise dealt with
without written permission of DKO Architecture.
NSW: Nominated Architects
Knox de Kijger 3707 | David Randerson 8542

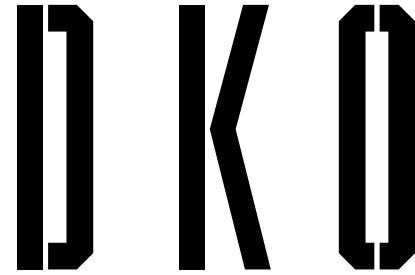

Project Name	11 Gibbons street
Project Address	11 Gibbons Street, Redfern, NSW 2016

Project Number	11929
Drawing Name	Eye of the Sun - Sheet 1
Scale	1:555.56@A1
Date	February 2019

Client	SGCH
--------	------

Drawing Number	SK300
Revision	A