




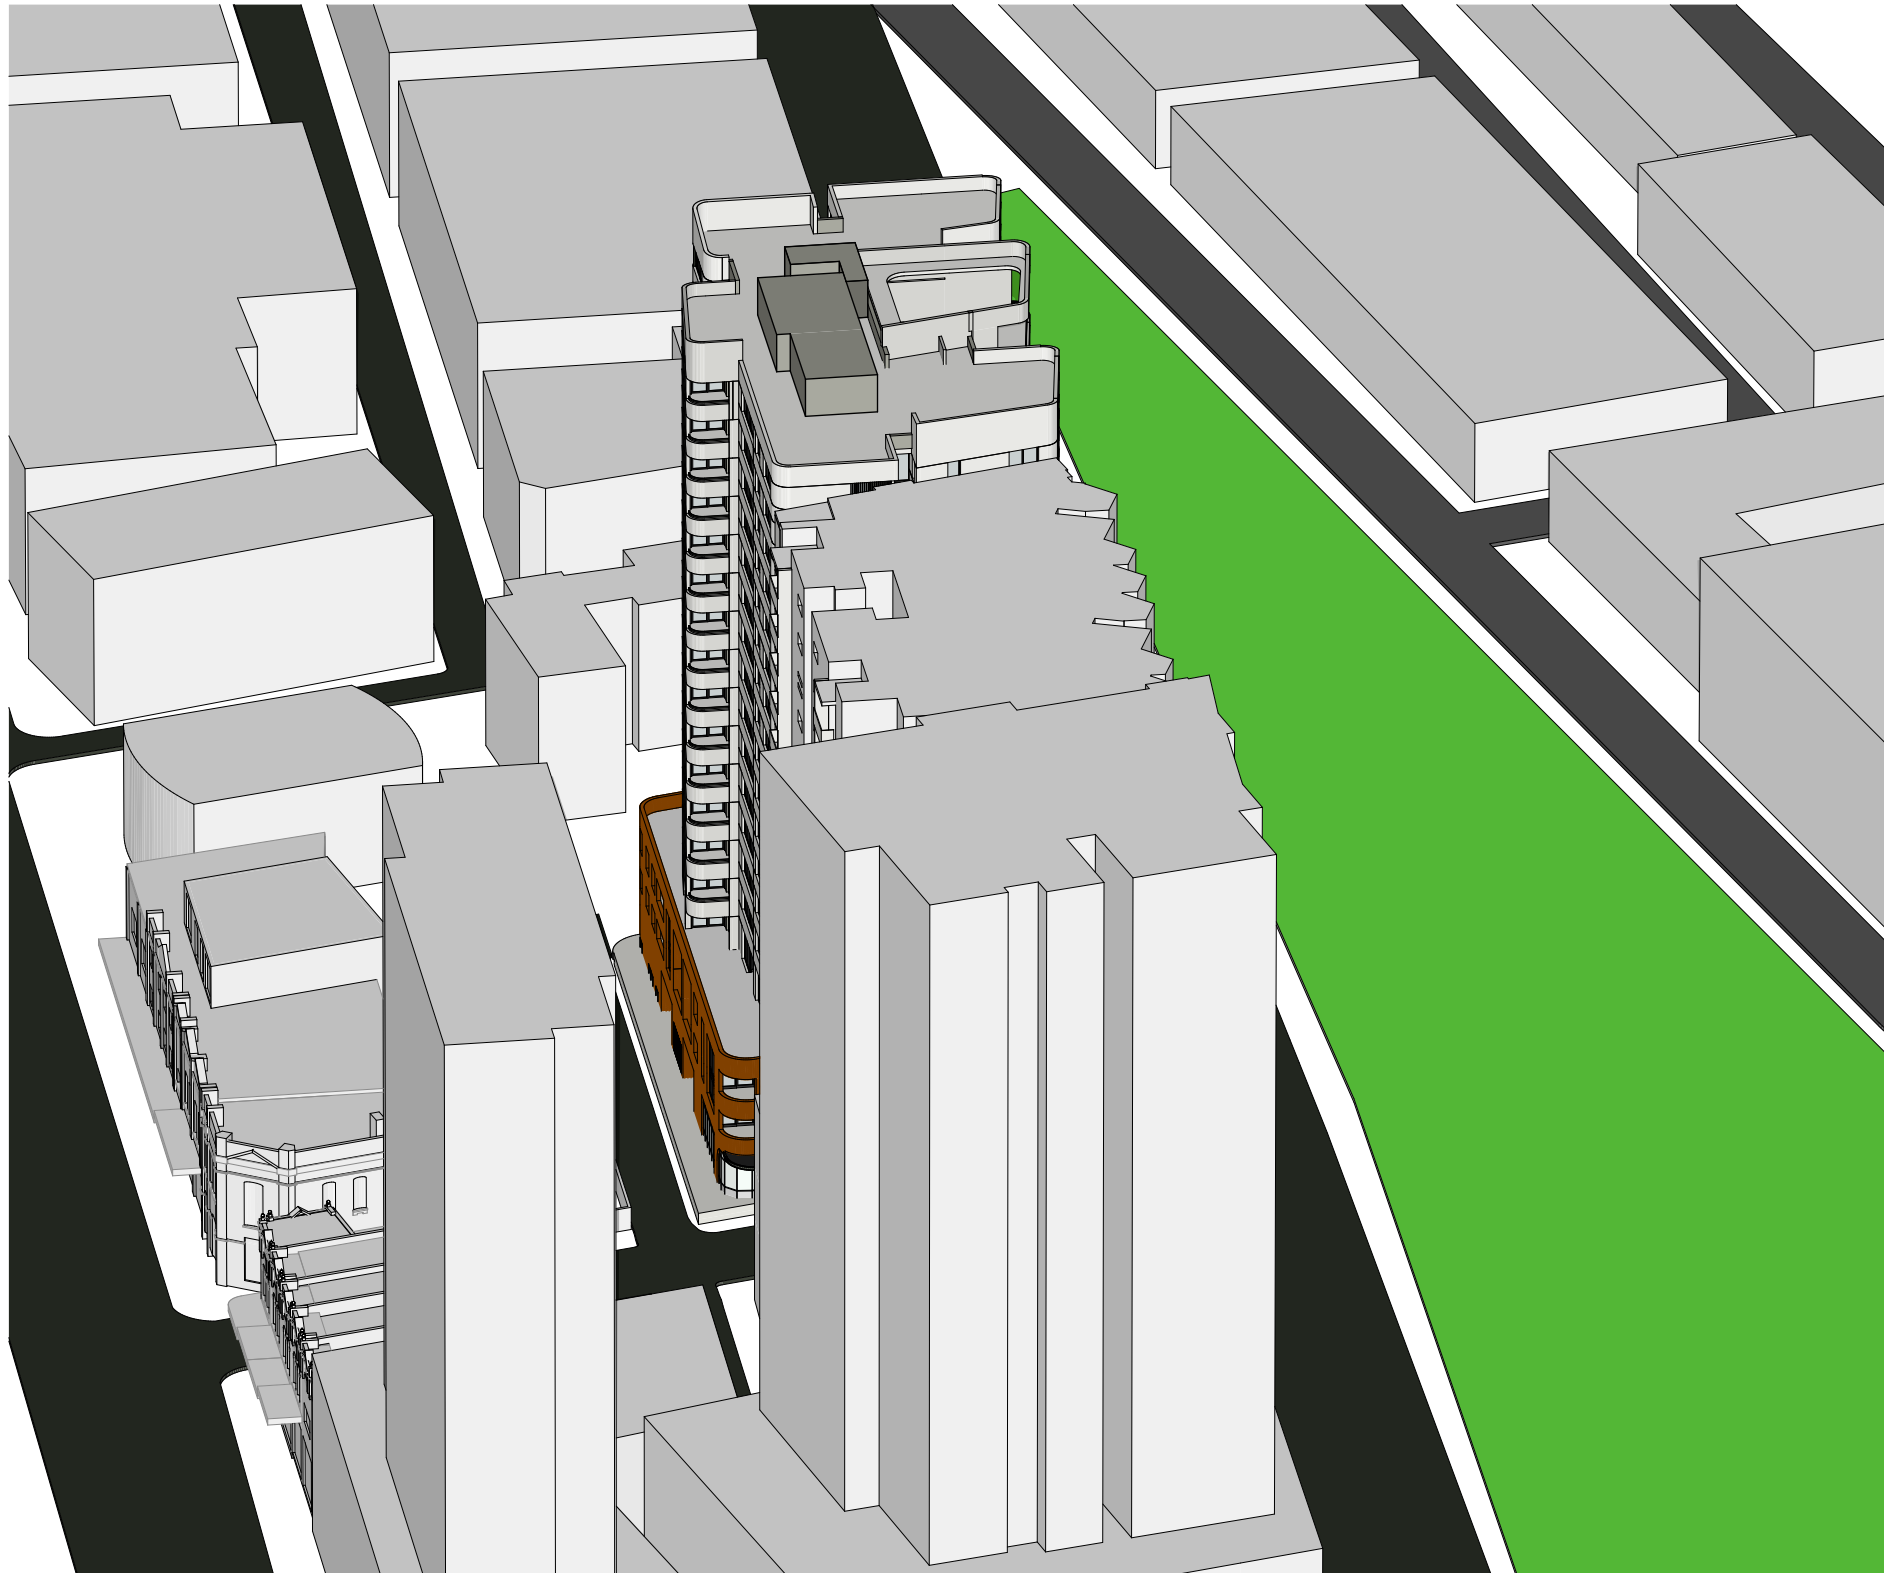


6 21st June 10am

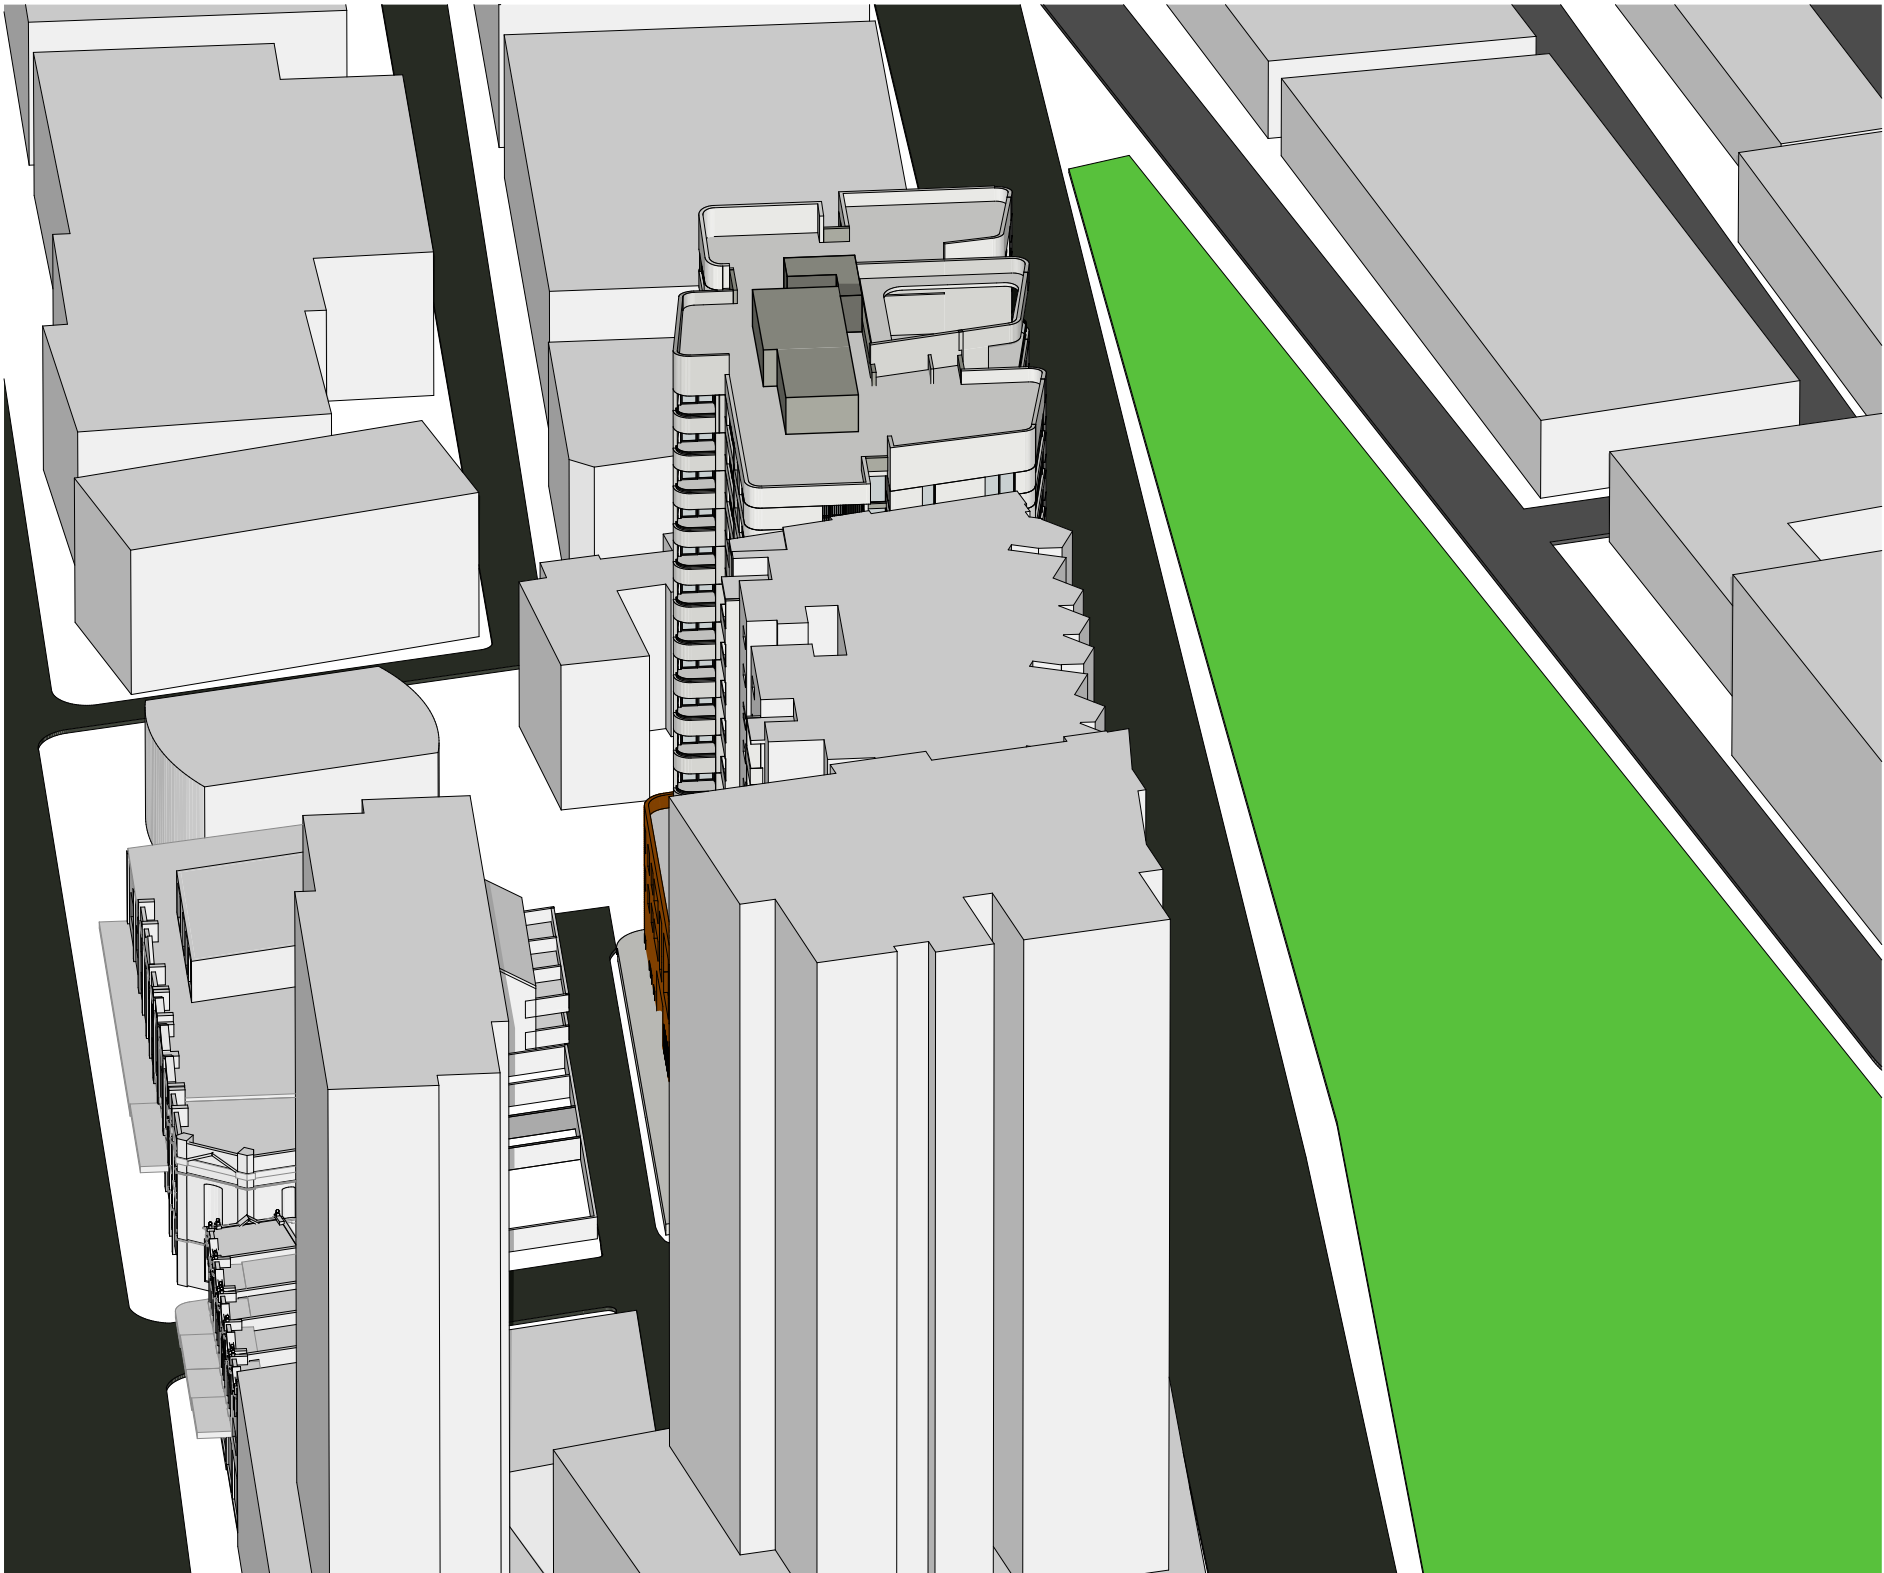


7 21st June 10.15am

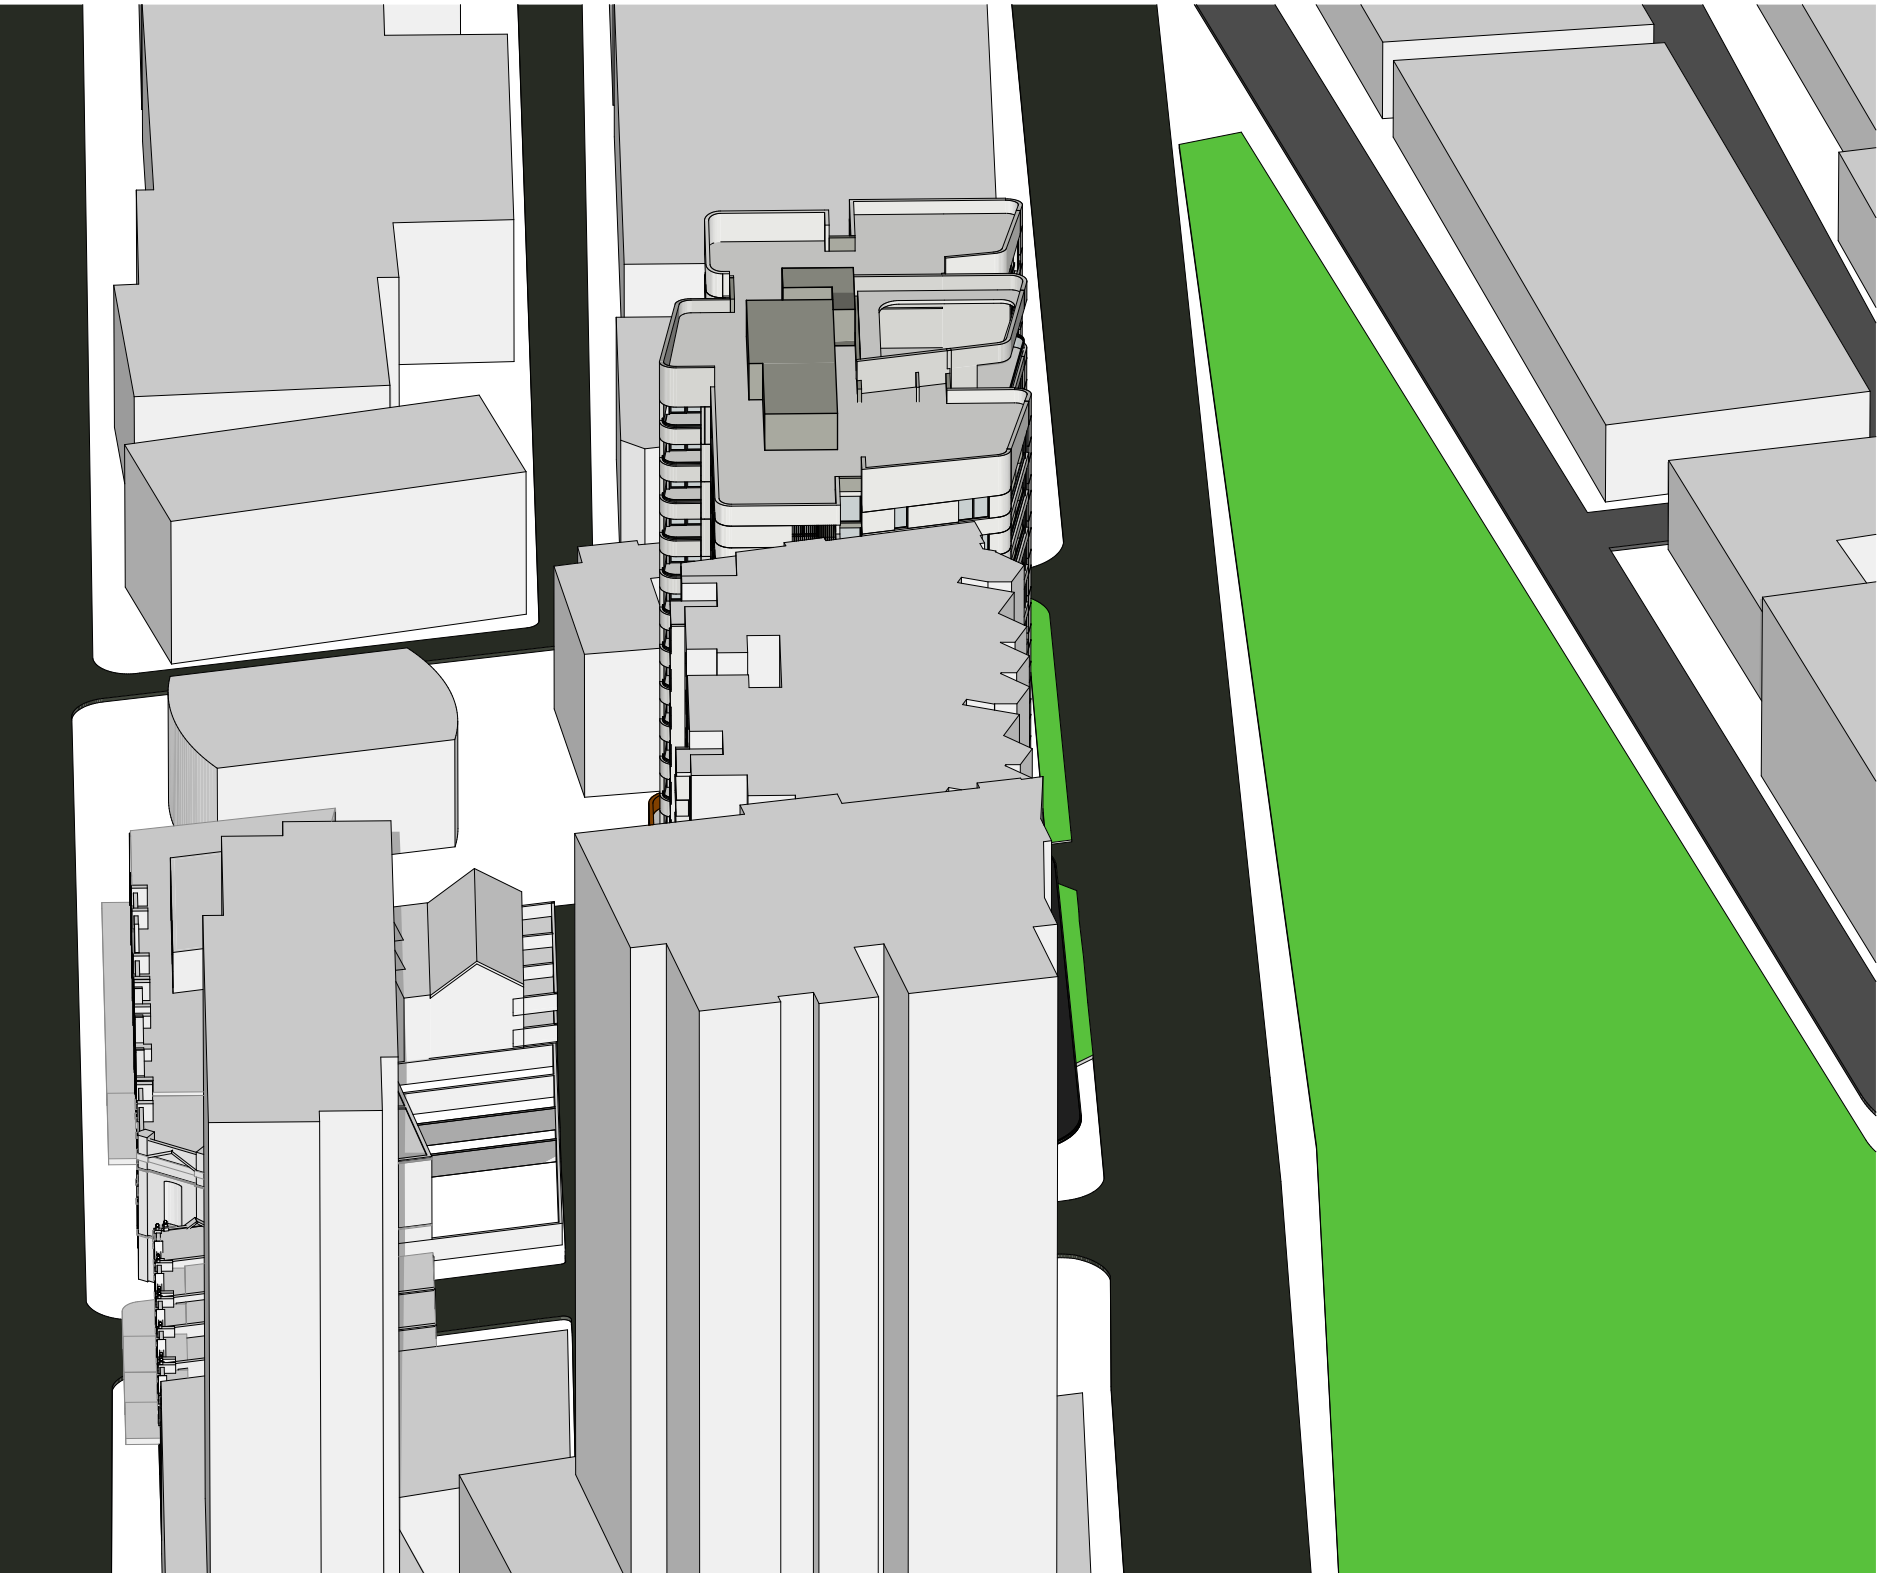

8 21st June 10.30am

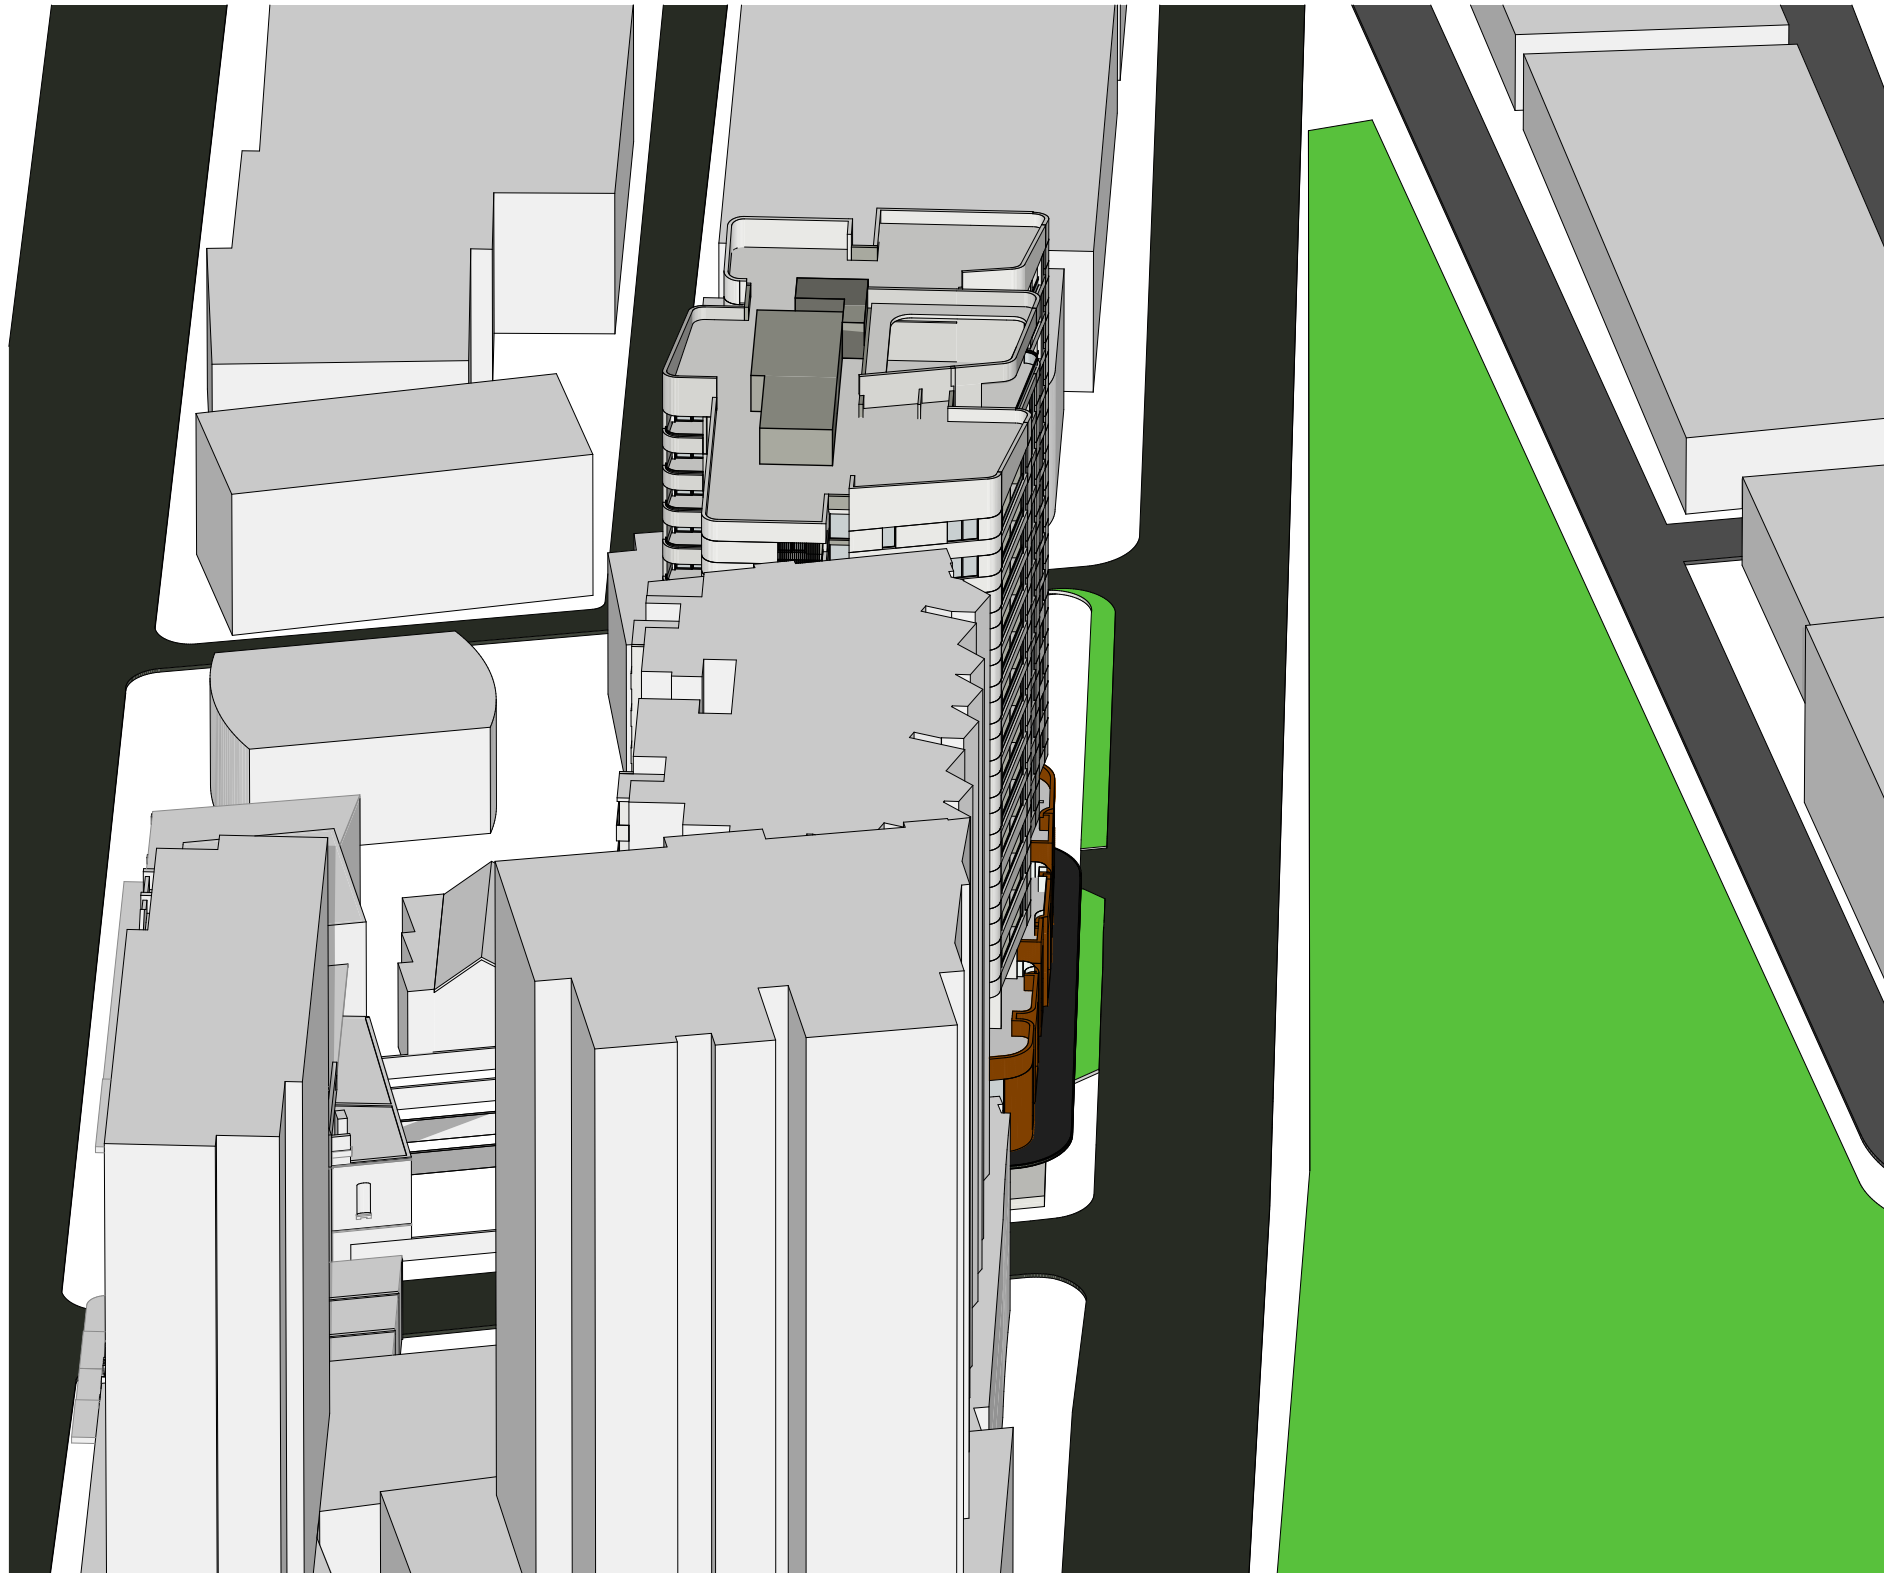

9 21st June 10.45am

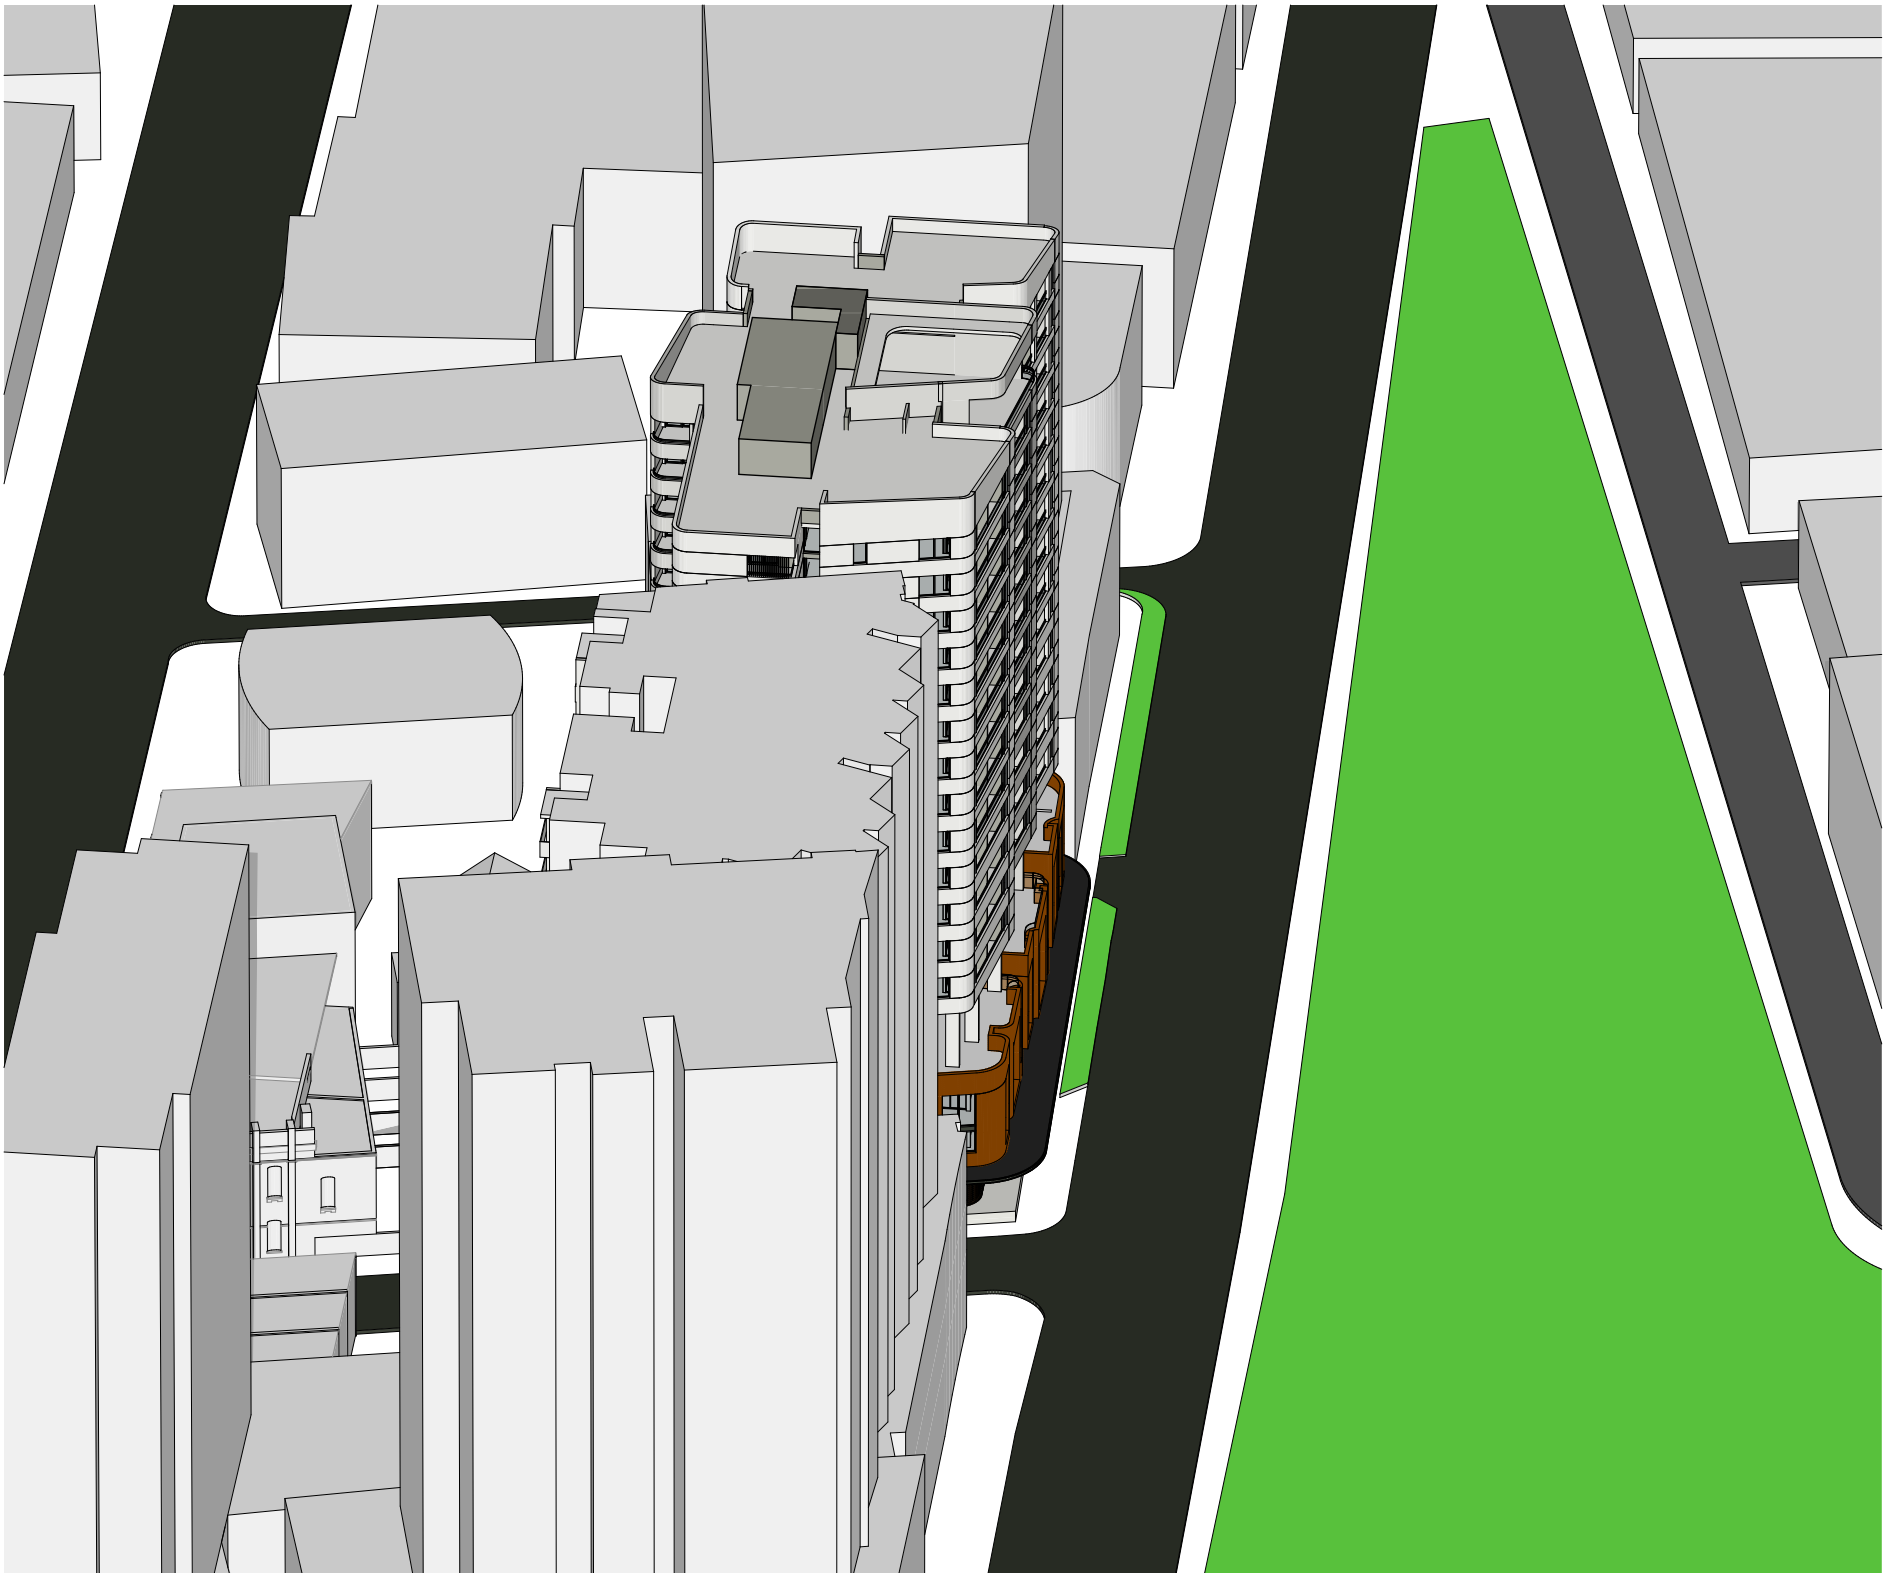

10 21st June 11am

Consultants

Access - Morris Goding
David Goding
david@mg.com.au
0407 246 115

Building Services - Arrow
Brian Calvert
bcalvert@arrow.com.au
0416 084 260

Civil - ABC Consultants
Ryan Campbell
ryan@abc-consultants.com.au
0402 343 139

Communication - Straight Talk
Jessica Stapleton
jessica@straight-talk.com.au
0433 522 069

ESD - Northrop
Amir Girgis
AGirgis@northrop.com.au
0402 343 139

Fire - Core Engineering
Neil Campbell
neil@coreengineering.com.au
0410 610 928

Flood - WMA Water
Catherine Goonan
goonan@wma-water.com.au
9299 2855

Geotechnical - CES
Tristan Goodbody
8559 2200

HAZMAT - Greencap
James Stewart
james.stewart@greencap.com.au
0447 701 502

Heritage - Artefact
Sandra Wallace
sandra.wallace@artefact.net.au
0403 355 086

Landscape - In View
Isabel Lester
isabel@inviewdesign.com.au
0416 110 098

Planner - Keylan
Michael Woodland
michael@keylan.com.au
0448 726 214

Surveyor - Norton Survey
Andrew Whitfield
awhitfield@nortonpartners.com.au
0418 235 072

QS - WT Partnership
Paul Elphick
paul@wt-partnership.com.au
0407 243 711

Site Contamination - JBS&G
Daniel Denaro
DDenaro@jbsg.com.au
0468 425 921

Traffic - TTM
Callum Hutcheson
CHutcheson@ttmgroup.com.au
0402 095 256

Waste - TTM
Arthur Stamatou
astamatou@ttmgroup.com.au
(07) 3327 9500


Wind - Windtech
Simon Ronald
simon@windtechglobal.com
9503 0908



Rev.	Date	By	Ckd	Description
A	12/02/19	KL	SO	Arch Set for RTS

DKO Architecture (NSW) Pty Ltd
119 Redfern Street
Redfern, NSW 2016
T +61 2 8346 4500
info@DKO.com.au
www.DKO.com.au
ABN: 81956706590

© DKO Architecture (NSW) Pty Ltd
Except as allowed under copyright act, no part of this
drawing may be reproduced or otherwise dealt with
without written permission of DKO Architecture.
NSW Nominated Architects
Knox de Kijper 2707 | David Randerson 8542

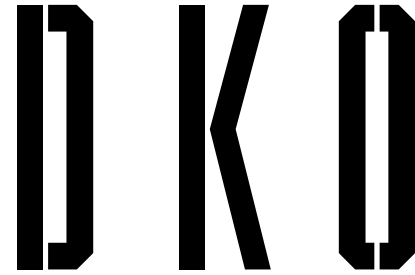

Project Name
Project Address

11 Gibbons street
11 Gibbons Street,
Redfern, NSW 2016

Project Number
Drawing Name
Scale
Date

11929
Eye of the Sun - Sheet 2
1:555-56@A1
February 2019

Client
SGCH

Drawing Number
Revision

SK301
A