

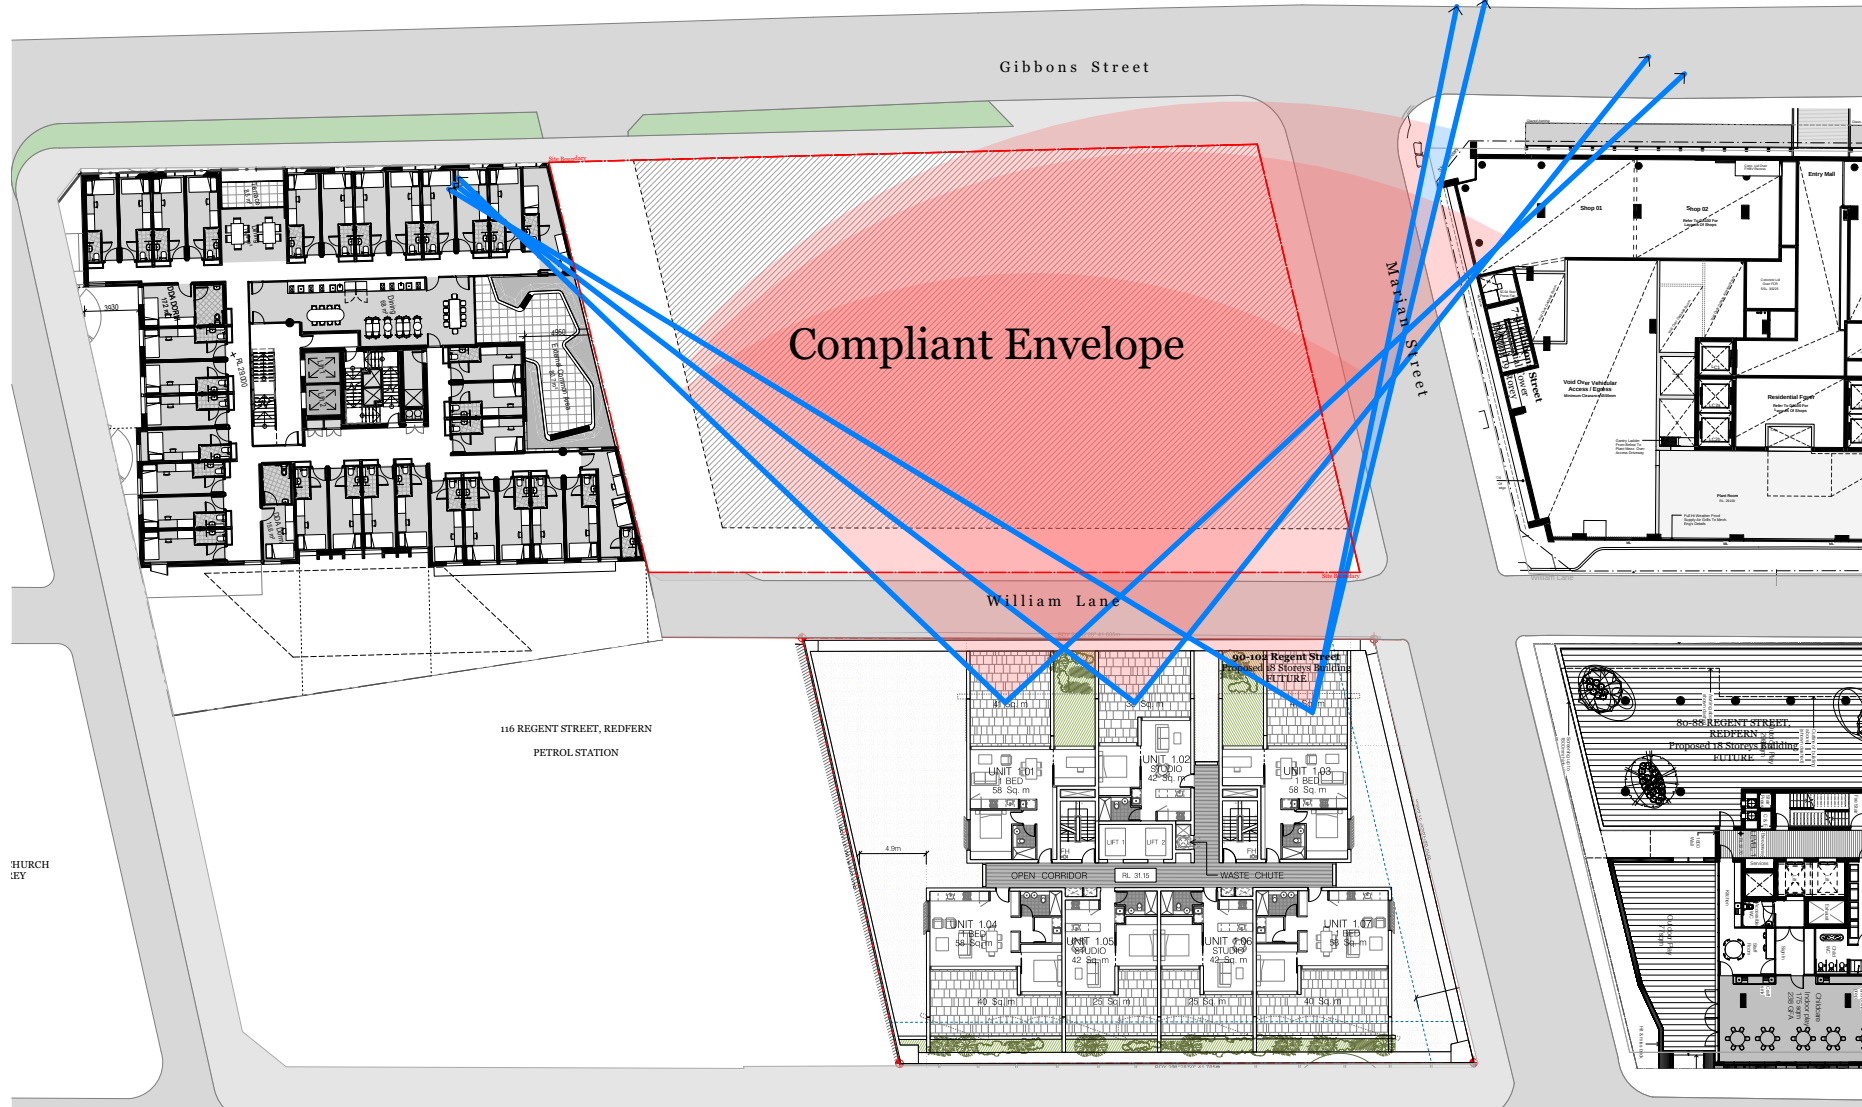
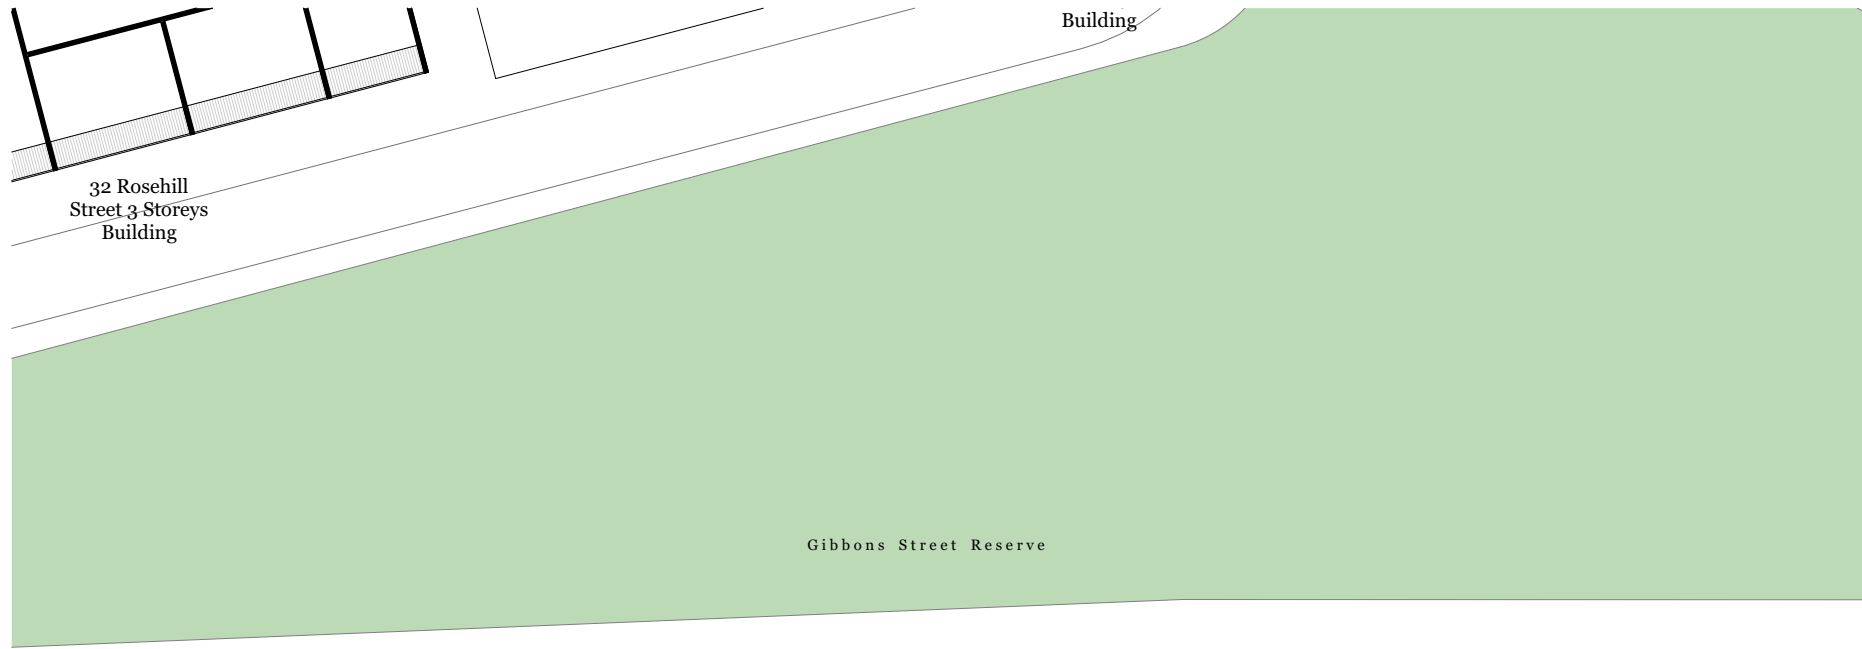


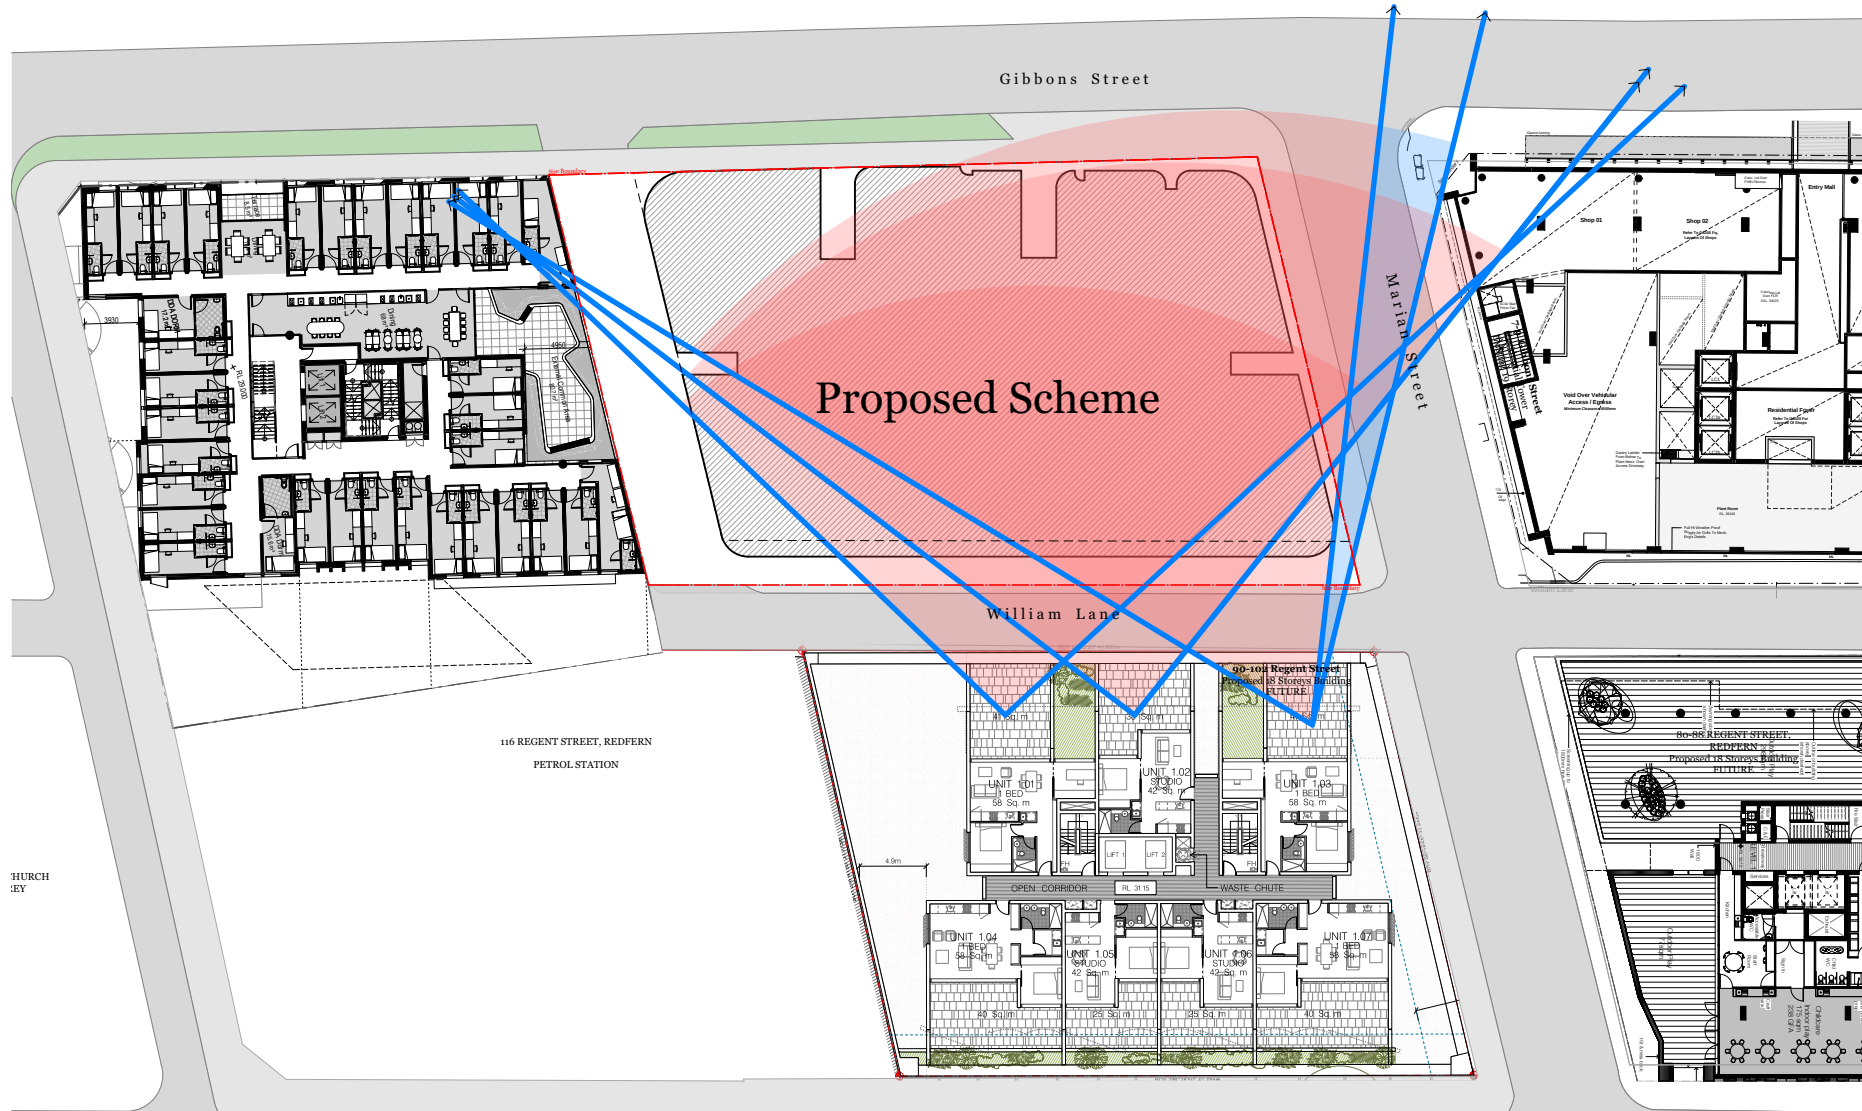


90-102 Regent Street Views levels 1-3

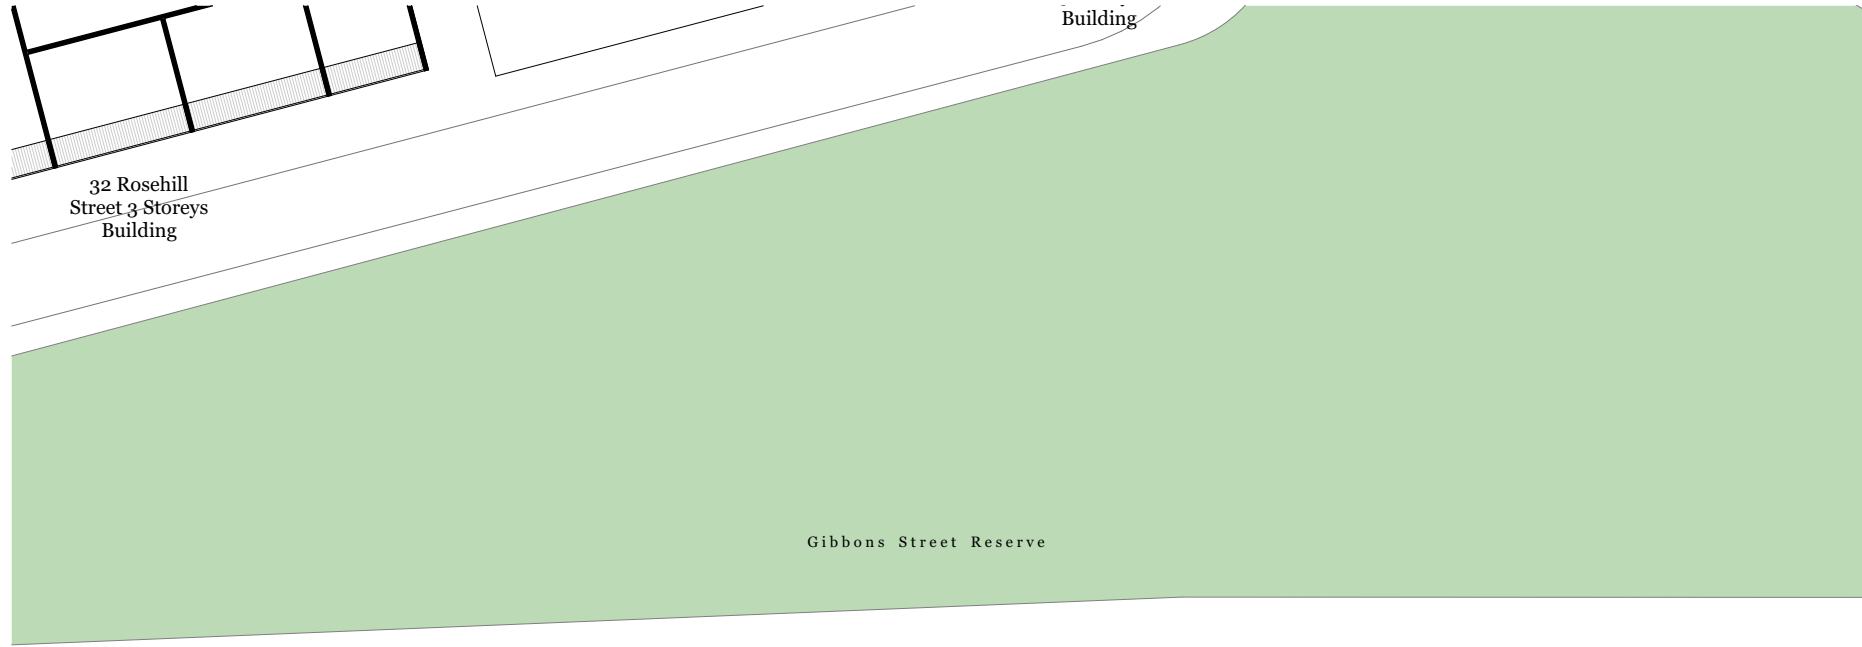

90-102 Regent Street Views levels 1-3

views maintained views affected


Note:  
Neighbouring Plans are indicative only

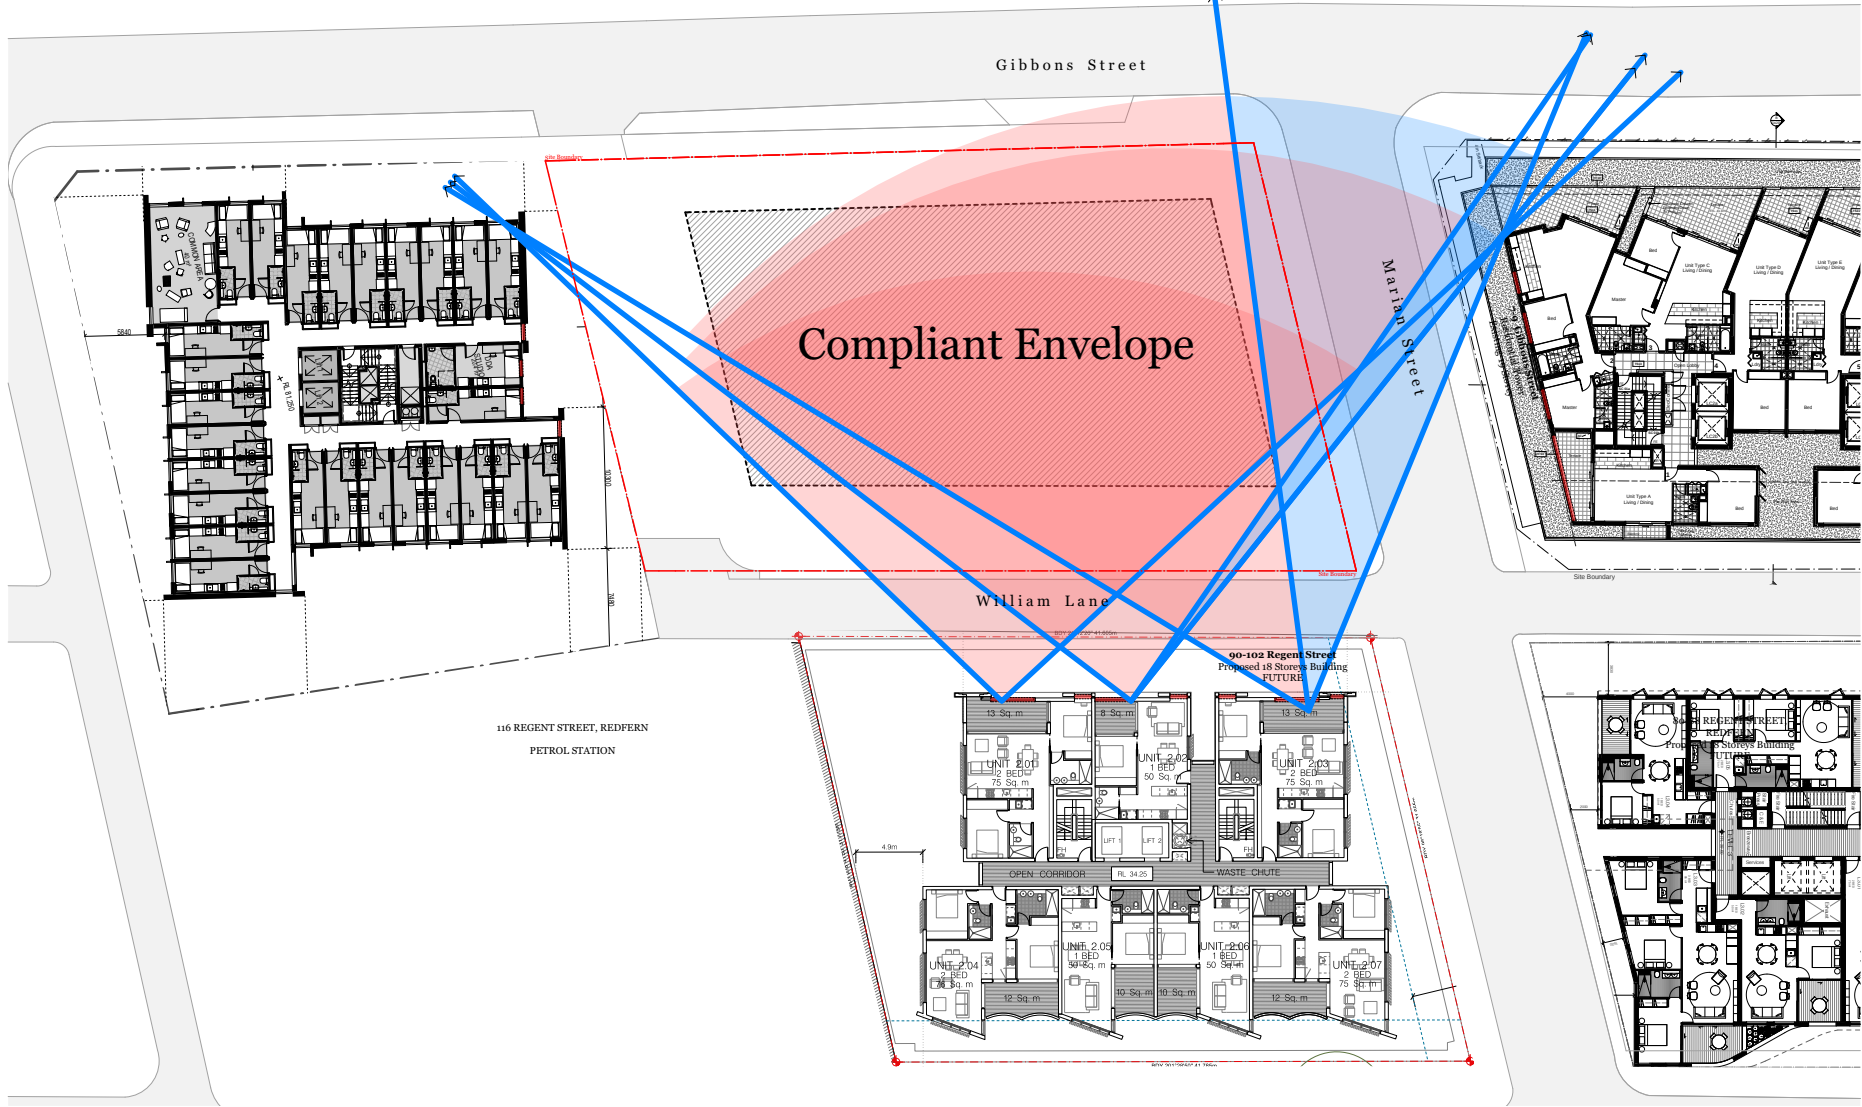

90-102 Regent Street Views levels 4-7



90-102 Regent Street Views levels 4-7

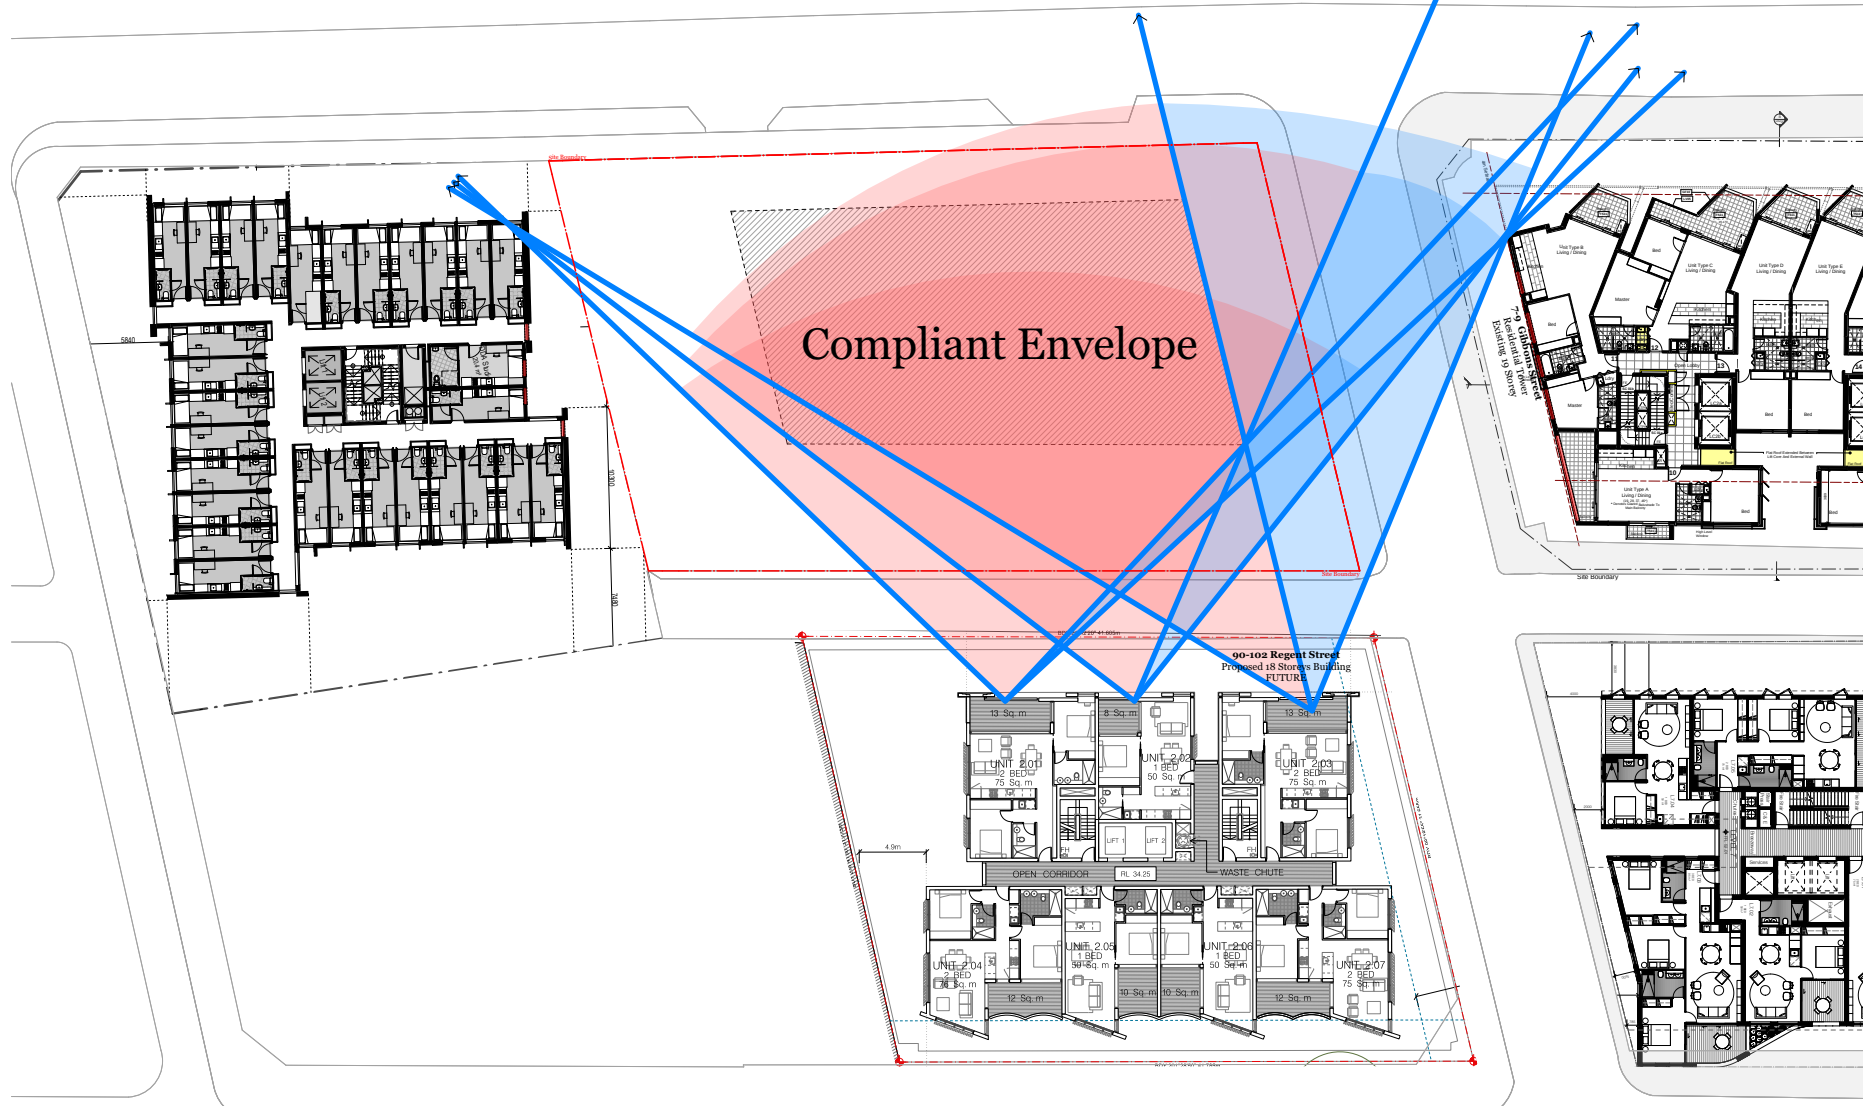

90-102 Regent Street Views levels 8-17



90-102 Regent Street Views levels 8-17

Consultants

Access - Morris Goding  
David Goding  
david@mgc.com.au  
0407 245 115

Acoustic - Renzo Tomlin  
Tony Wong  
tony.wong@renzotomlin.com.au  
8218 0515

Building Services - Arrow  
Brian Calvert  
bcalvert@arrow.com.au  
0416 084 260

Civil - ABC Consultants  
Ryan Campbell  
ryan@abc-consultants.com.au  
0402 343 139

Communication - Straight Talk  
Jessica Stapleton  
jessica@straight-talk.com.au  
0433 522 069

ESD - Northrop  
Amir Girgis  
agirgis@northrop.com.au  
0402 343 139

Fire - Core Engineering  
Neil Campbell  
neil@coreengineering.com.au  
0410 610 928

Flood - WMA Water  
Catherine Goonan  
goonan@wma.com.au  
9299 2855

Geotechnical - CES  
Tristan Goodbody  
tristan@ces.com.au  
8559 2200

HAZMAT - Greencap  
James Stewart  
james.stewart@greencap.com.au  
0416 110 502

Heritage - Artefact  
Sandra Wallace  
sandra.wallace@artefact.net.au  
0403 355 086

Landscape - In View  
Isabel Lester  
isabel@inviewdesign.com.au  
0416 110 058

Surveyor - Norton Survey  
Andrew Whitfield  
awhitfield@nortonsurvey.com.au  
0418 235 072

Planner - Keylan  
Michael Woodland  
michael@keylan.com.au  
0448 726 214

QS - WT Partnership  
Paul Elphick  
paul@wtpartnership.com.au  
0407 243 711

Site Contamination - JBS&G  
Daniel Denaro  
ddenaro@jbsag.com.au  
0468 425 921


Traffic - TTM  
Callum Hutcheson  
callum@ttmgroup.com.au  
0402 095 256

Waste - TTM  
Arthur Stamatou  
arthur@ttmgroup.com.au  
(07) 3327 9500

Wind - Windtech  
Simon Ronald  
simon@windtechglobal.com  
9503 0908



| Rev. | Date     | By | Ckd | Description      |
|------|----------|----|-----|------------------|
| A    | 12/02/19 | KL | SO  | Arch Set for RTS |

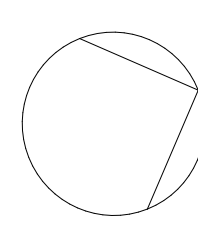

DKO Architecture (NSW) Pty Ltd  
119 Redfern Street  
Redfern, NSW 2016  
T +61 2 8346 4500  
info@dko.com.au  
www.dko.com.au  
ABN: 81956706590

© DKO Architecture (NSW) Pty Ltd  
Except as allowed under copyright act, no part of this  
drawing may be reproduced or otherwise dealt with  
without written permission of DKO Architecture.  
NSW: Nominated Architects  
Kees de Ruijter 3707 | David Randerson 8542

Project Name  
Project Address  
11 Gibbons Street,  
Redfern, NSW 2016

Client  
SGCH

Project Number  
Drawing Name  
Scale  
Date  
11929  
Visual Impact Analysis 2  
1:550 @ A1  
February 2019

Drawing Number  
Revision  
SK501  
A