



80-88 Regent Street Views levels 1-3




80-88 Regent Street Views levels 4-7

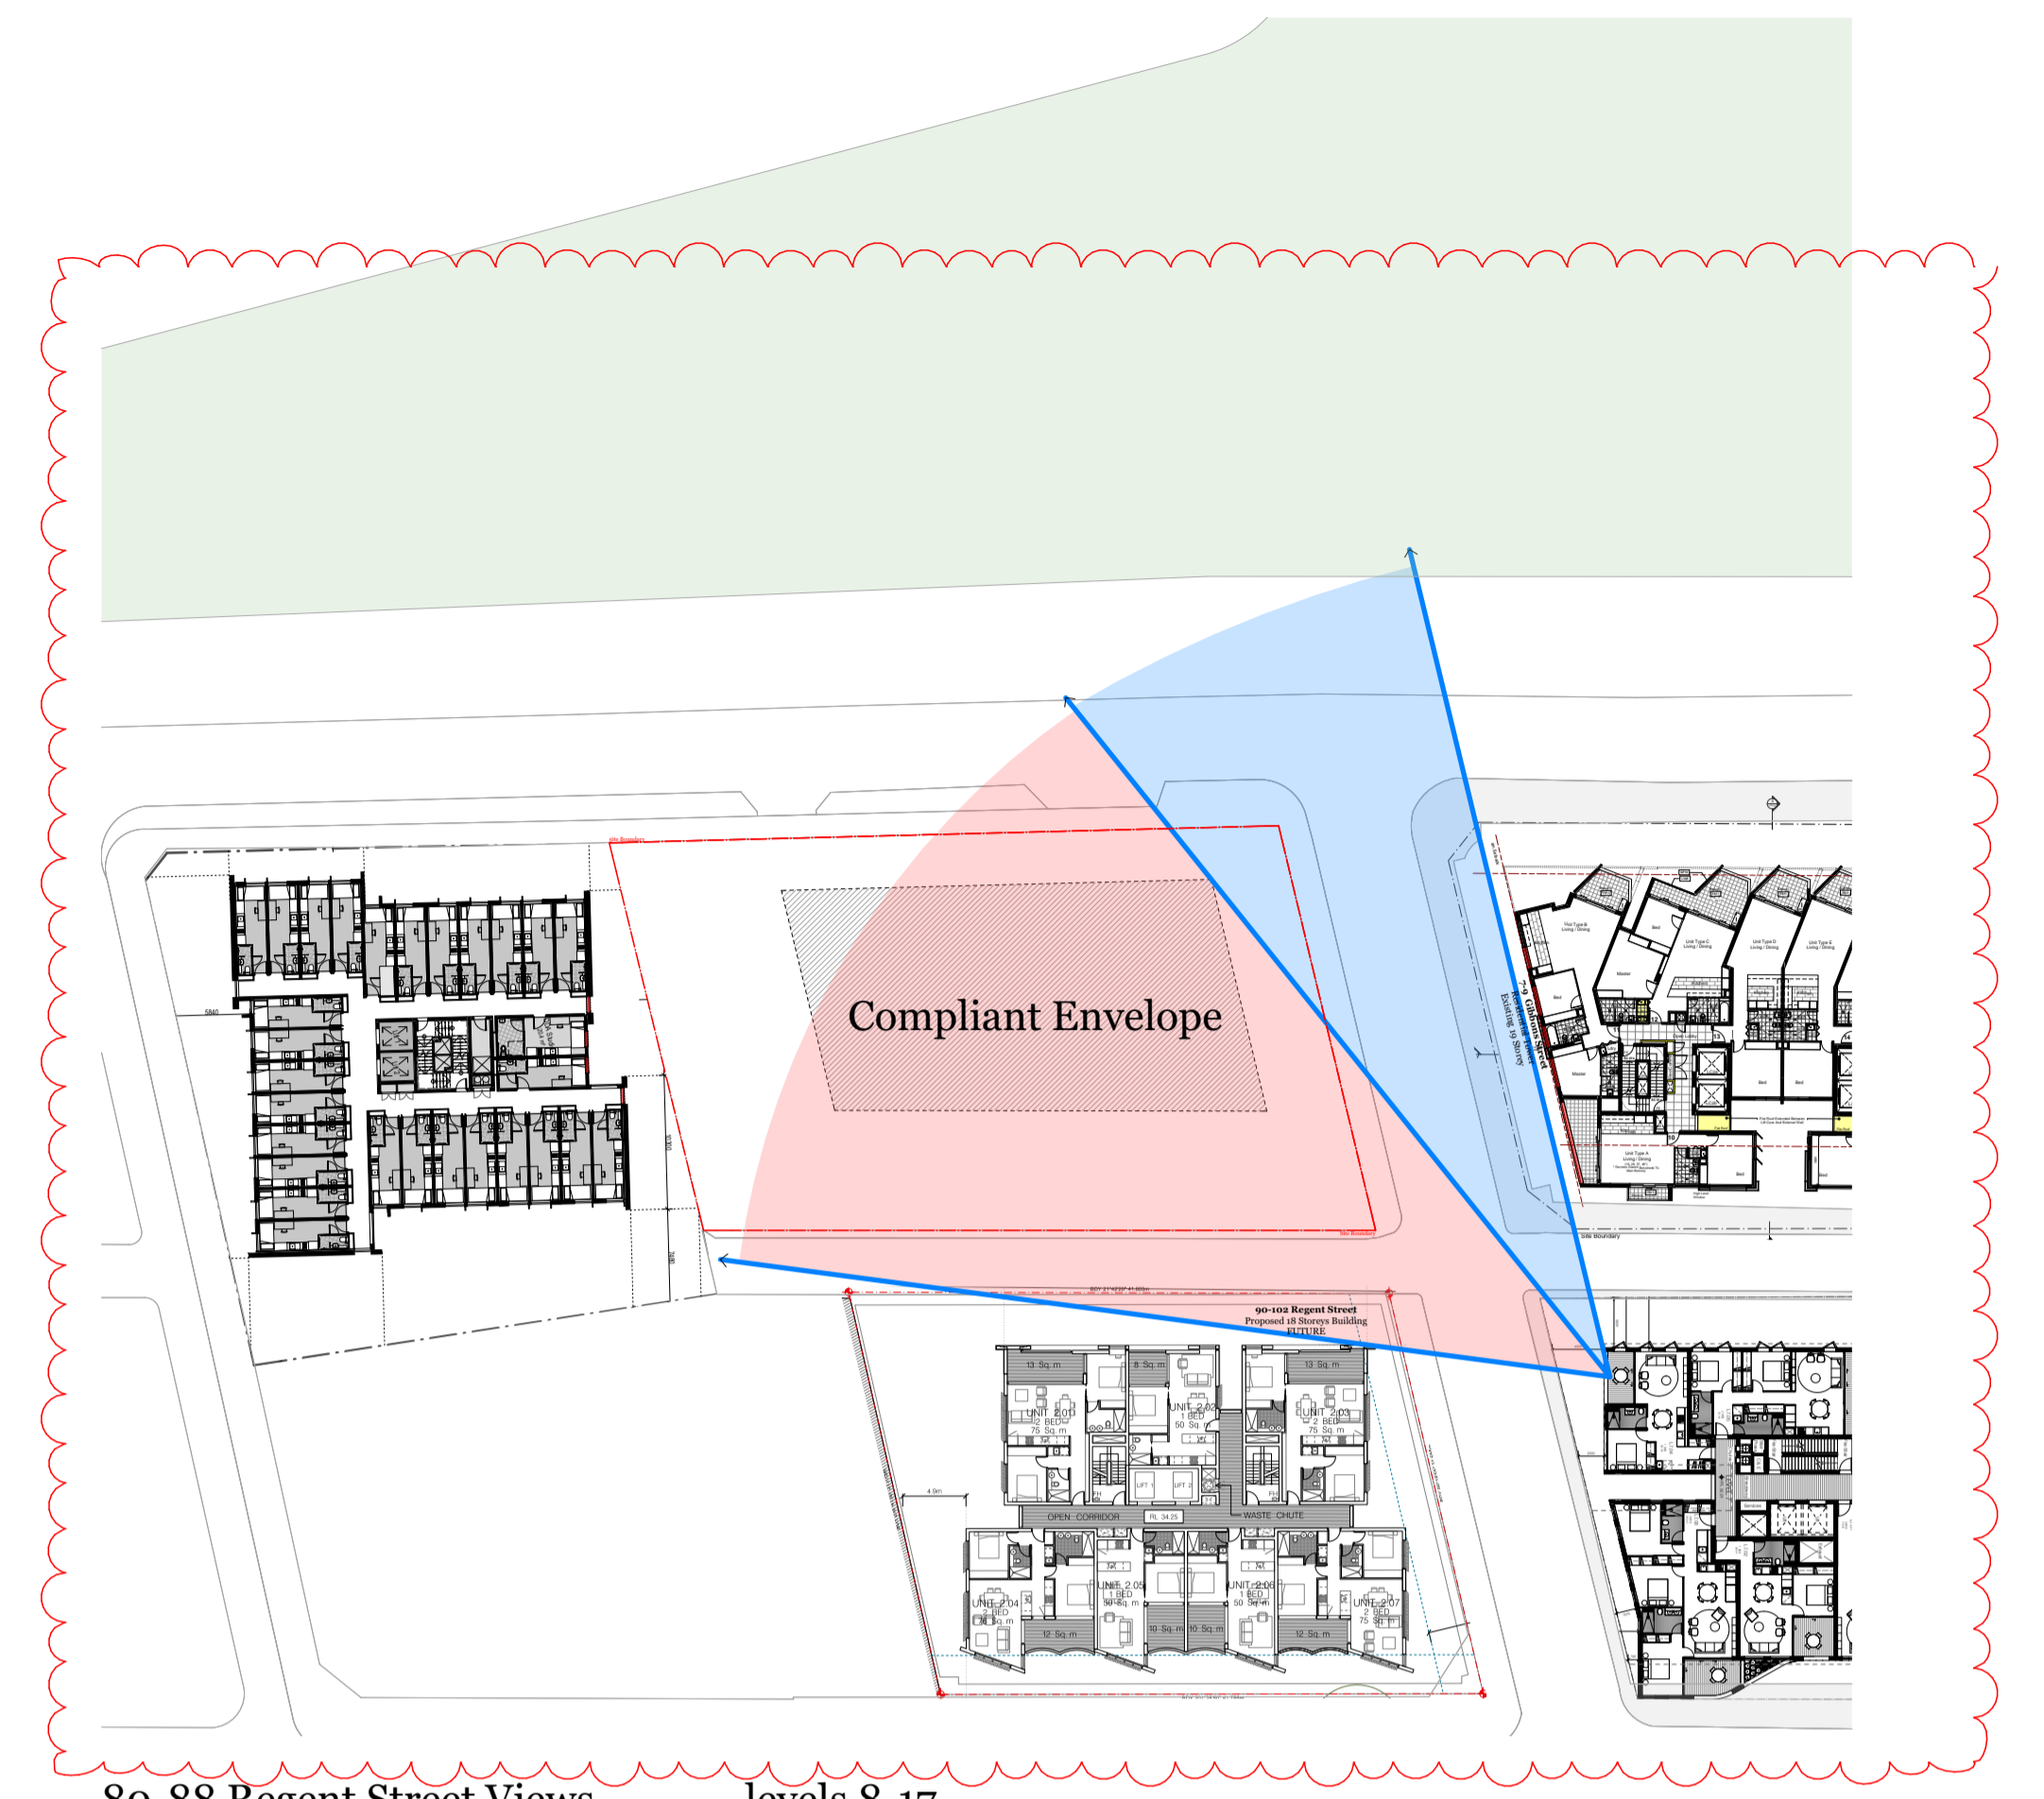

80-88 Regent Street Views levels 8-17

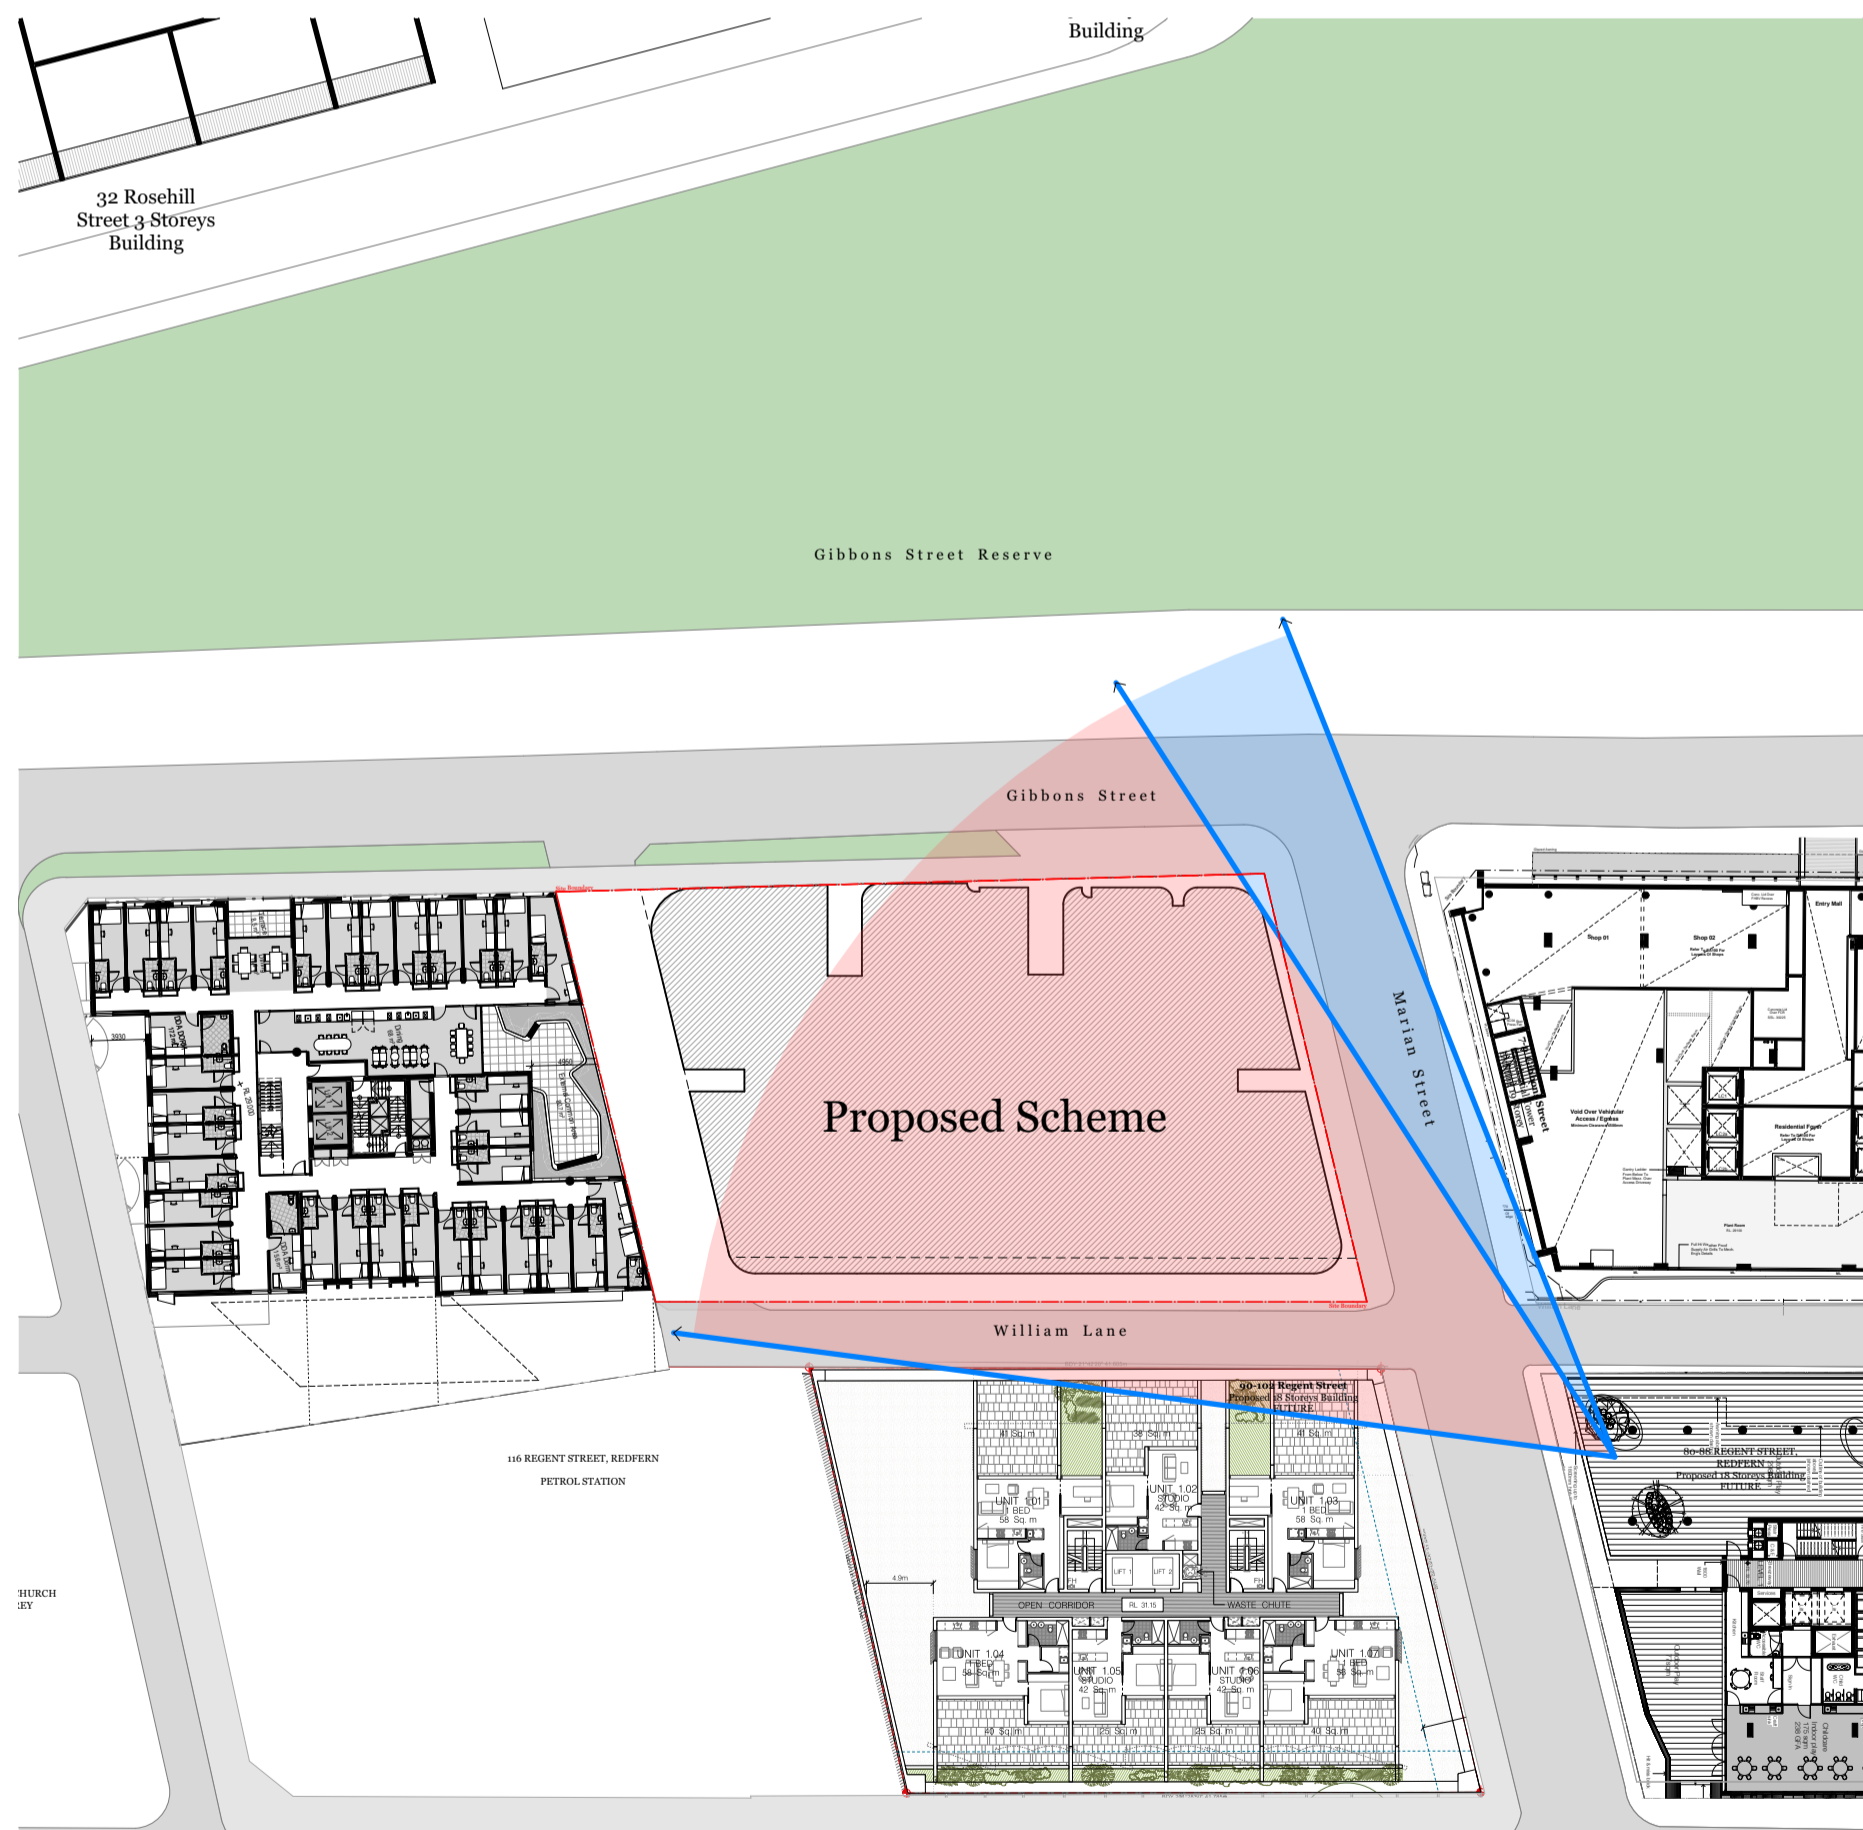

80-88 Regent Street Views levels 1-3

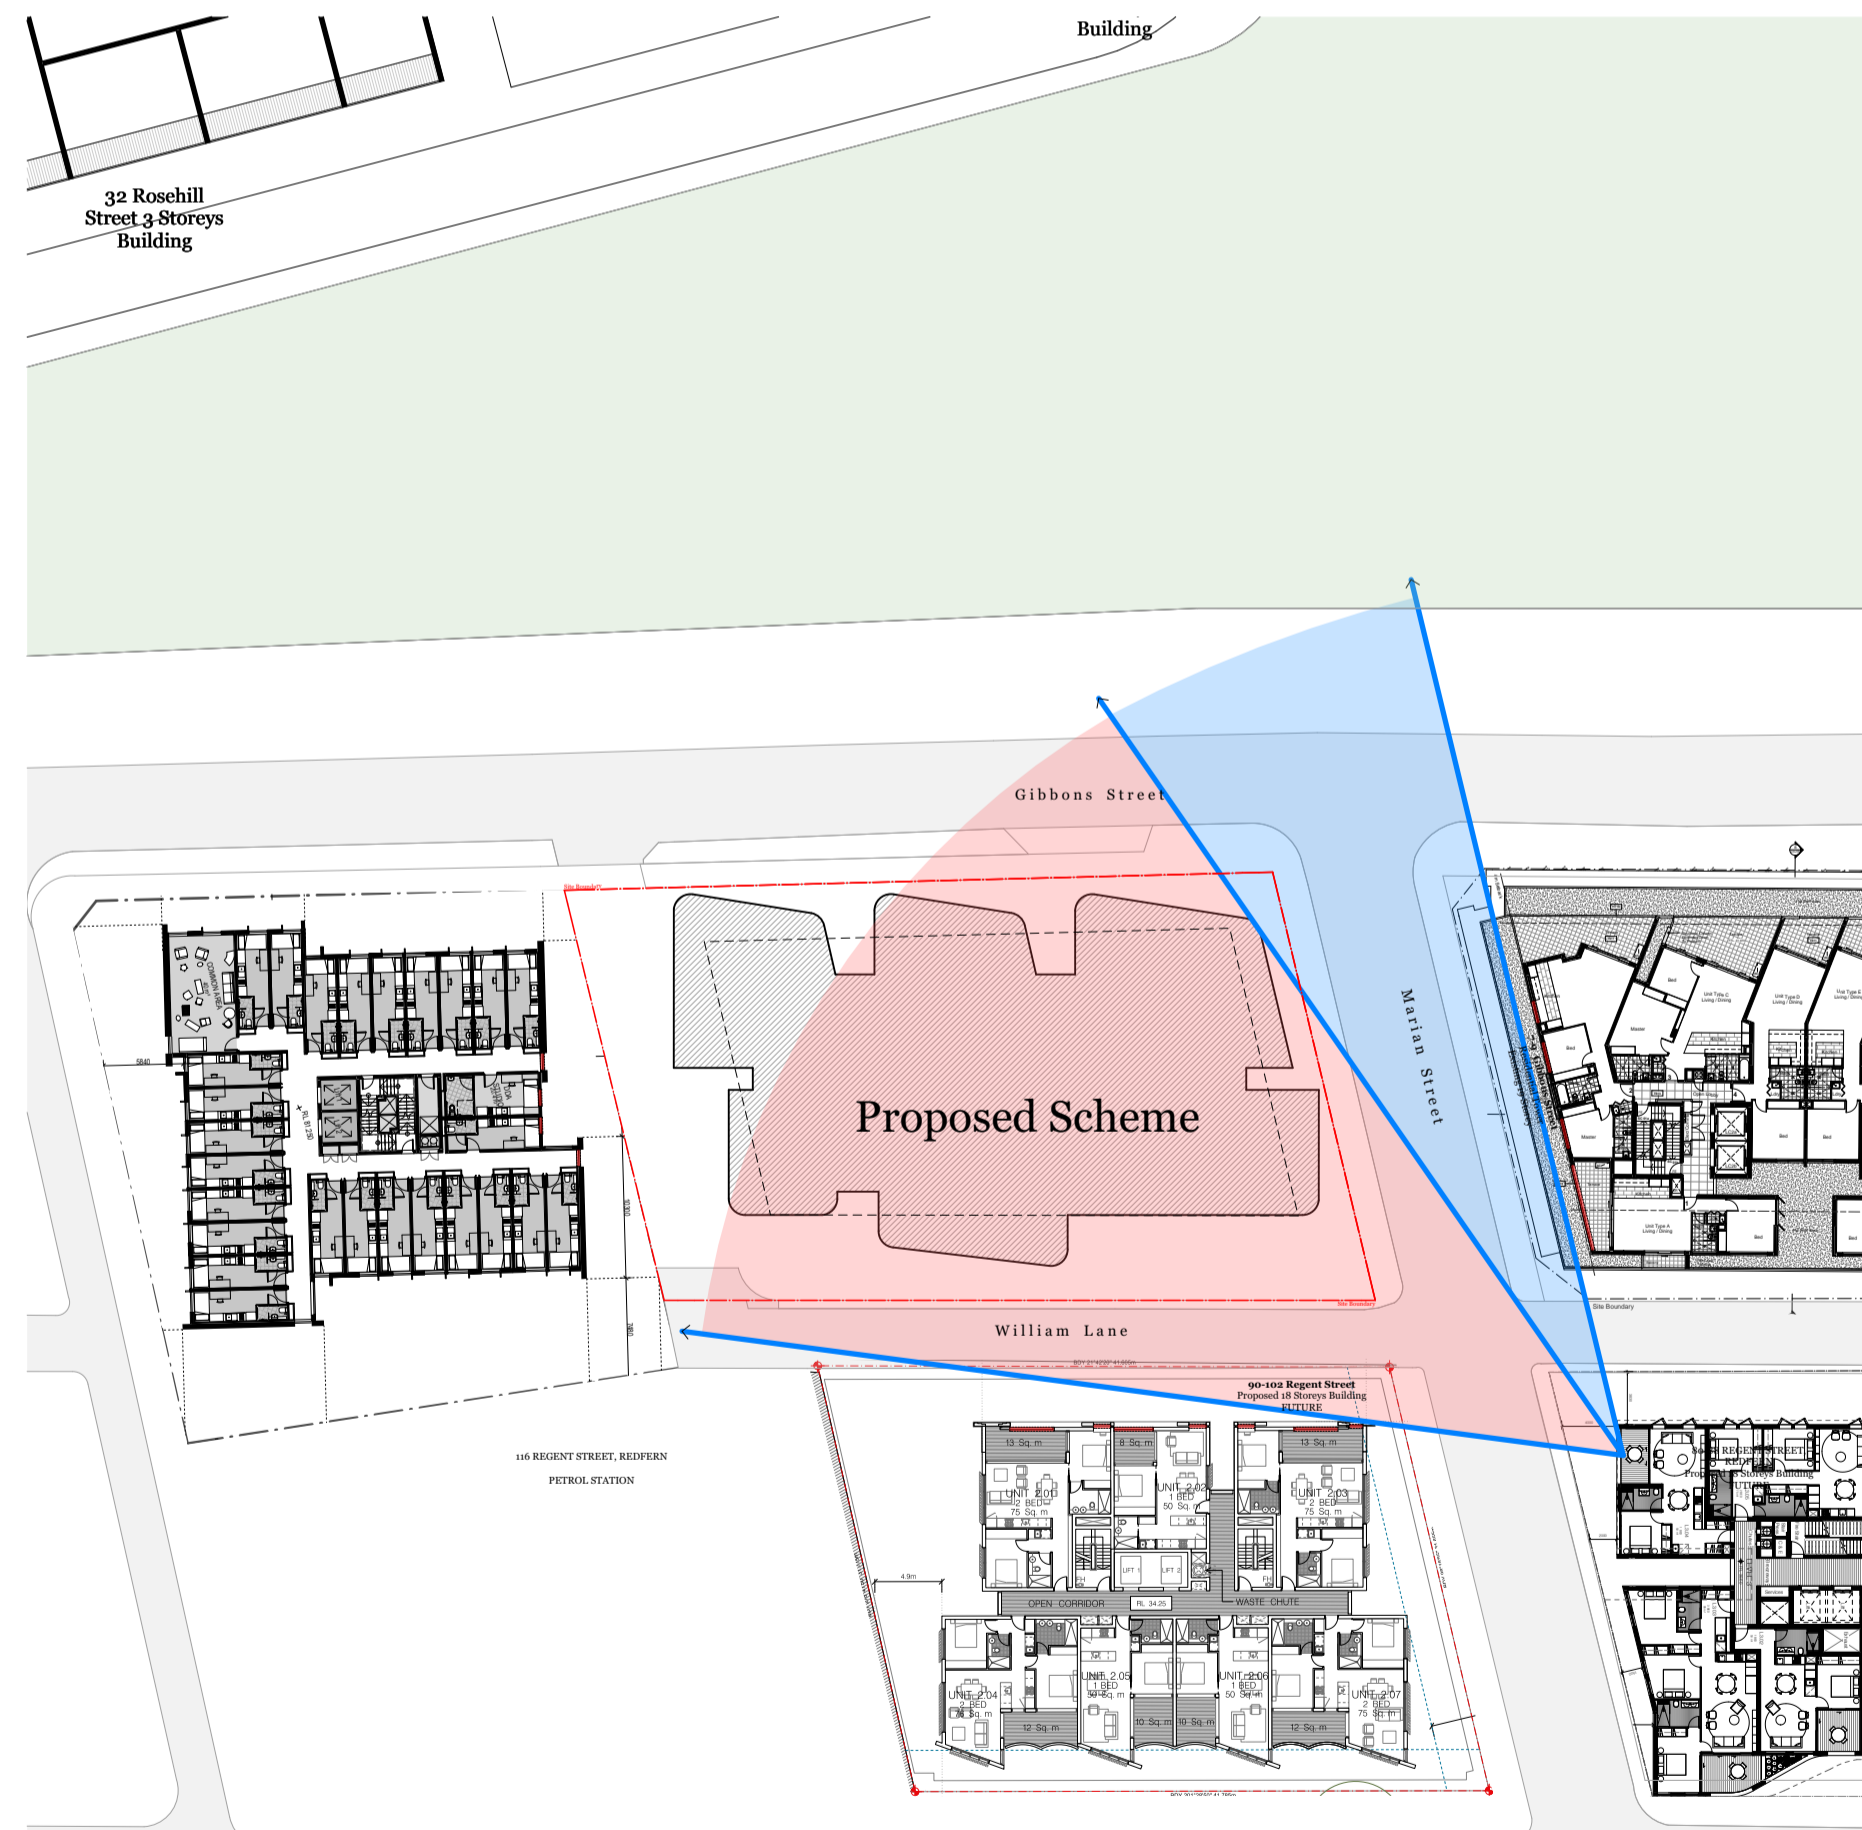

80-88 Regent Street Views levels 4-7



80-88 Regent Street Views levels 8-17

views maintained views affected

Note: Neighbouring Plans are indicative only

Consultants

- Access - Morris Goding**
David Goding
david@mgc.com.au
0497 246 115
- Building Services - Arrow**
Brian Calvert
bcalvert@arrow.com.au
0416 084 260
- Communication - Straight Talk**
Jessica Stapleton
jstaple@straight-talk.com.au
0433 922 069
- ESD - Northrop**
Amir Girgis
AGirgis@northrop.com.au
0492 343 139
- Acoustic - Renzo Tomlin**
Tony Wong
tony.wong@renzotomlin.com.au
8218 0515
- Civil - ABC Consultants**
Ryan Campbell
ryan@abc-consultants.com.au
0492 343 139
- Fire - Core Engineering**
Neil Campbell
neil@coreengineering.com.au
0410 610 928
- Flood - WMA Water**
Catherine Gosman
cgo@wma.com.au
9299 2855
- Geotechnical - CES**
Tristan Goodbody
tgoodbody@ces.com.au
8959 2200
- HAZMAT - Greencap**
James Stewart
james.stewart@greencap.com.au
0427 701 502
- Heritage - Artefact**
Sandra Wallace
sandra.wallace@artefact.net.au
0433 965 086
- Landscape - In View**
Isabel Leter
isabel@inviewdesign.com.au
0416 110 058
- Surveyor - Norton Survey**
Andrew Whitfield
awhitfield@nortonpartners.com.au
0418 235 072
- Planner - Keylan**
Michael Woodland
michael@keylan.com.au
0448 726 214
- QS - WT Partnership**
Paul Elphick
paul@wt-partnership.com.au
0497 243 711
- Site Contamination - JBS&G**
Daniel Denaro
DDenaro@jbs.com.au
0468 455 921
- Traffic - TTM**
Callum Hutchesson
CHutchesson@ttmgroup.com.au
0492 095 256
- Waste - TTM**
Arthur Stanniton
astanniton@ttmgroup.com.au
(07) 3327 9500
- Wind - Windtech**
Simon Renald
simon@windtechglobal.com
9993 0308



| Rev. | Date | By | Ckd | Description |
|------|----------|----|-----|------------------|
| A | 12/02/19 | KL | SO | Arch Set for RTS |

DKO Architecture (NSW) Pty Ltd
119 Redfern Street
Redfern, NSW 2016
T +61 2 8346 4500
info@DKO.com.au
www.DKO.com.au
ABN: 81956706590
© DKO Architecture (NSW) Pty Ltd
Except as allowed under copyright act, no part of this
drawing may be reproduced or otherwise dealt with
without written permission of DKO Architecture.
NSW Nominated Architects
Knox de Kijger 3767 | David Randerson 8542



| | | | |
|-----------------|--------------------------------------|----------------|--------------------------|
| Project Name | 11 Gibbons Street, Redfern, NSW 2016 | Project Number | 11929 |
| Project Address | | Drawing Name | Visual Impact Analysis 3 |
| | | Scale | 1:550@A1 |
| | | Date | February 2019 |
| Client | SGCH | Drawing Number | SK502 |
| | | Revision | D |