




Ground 1:300

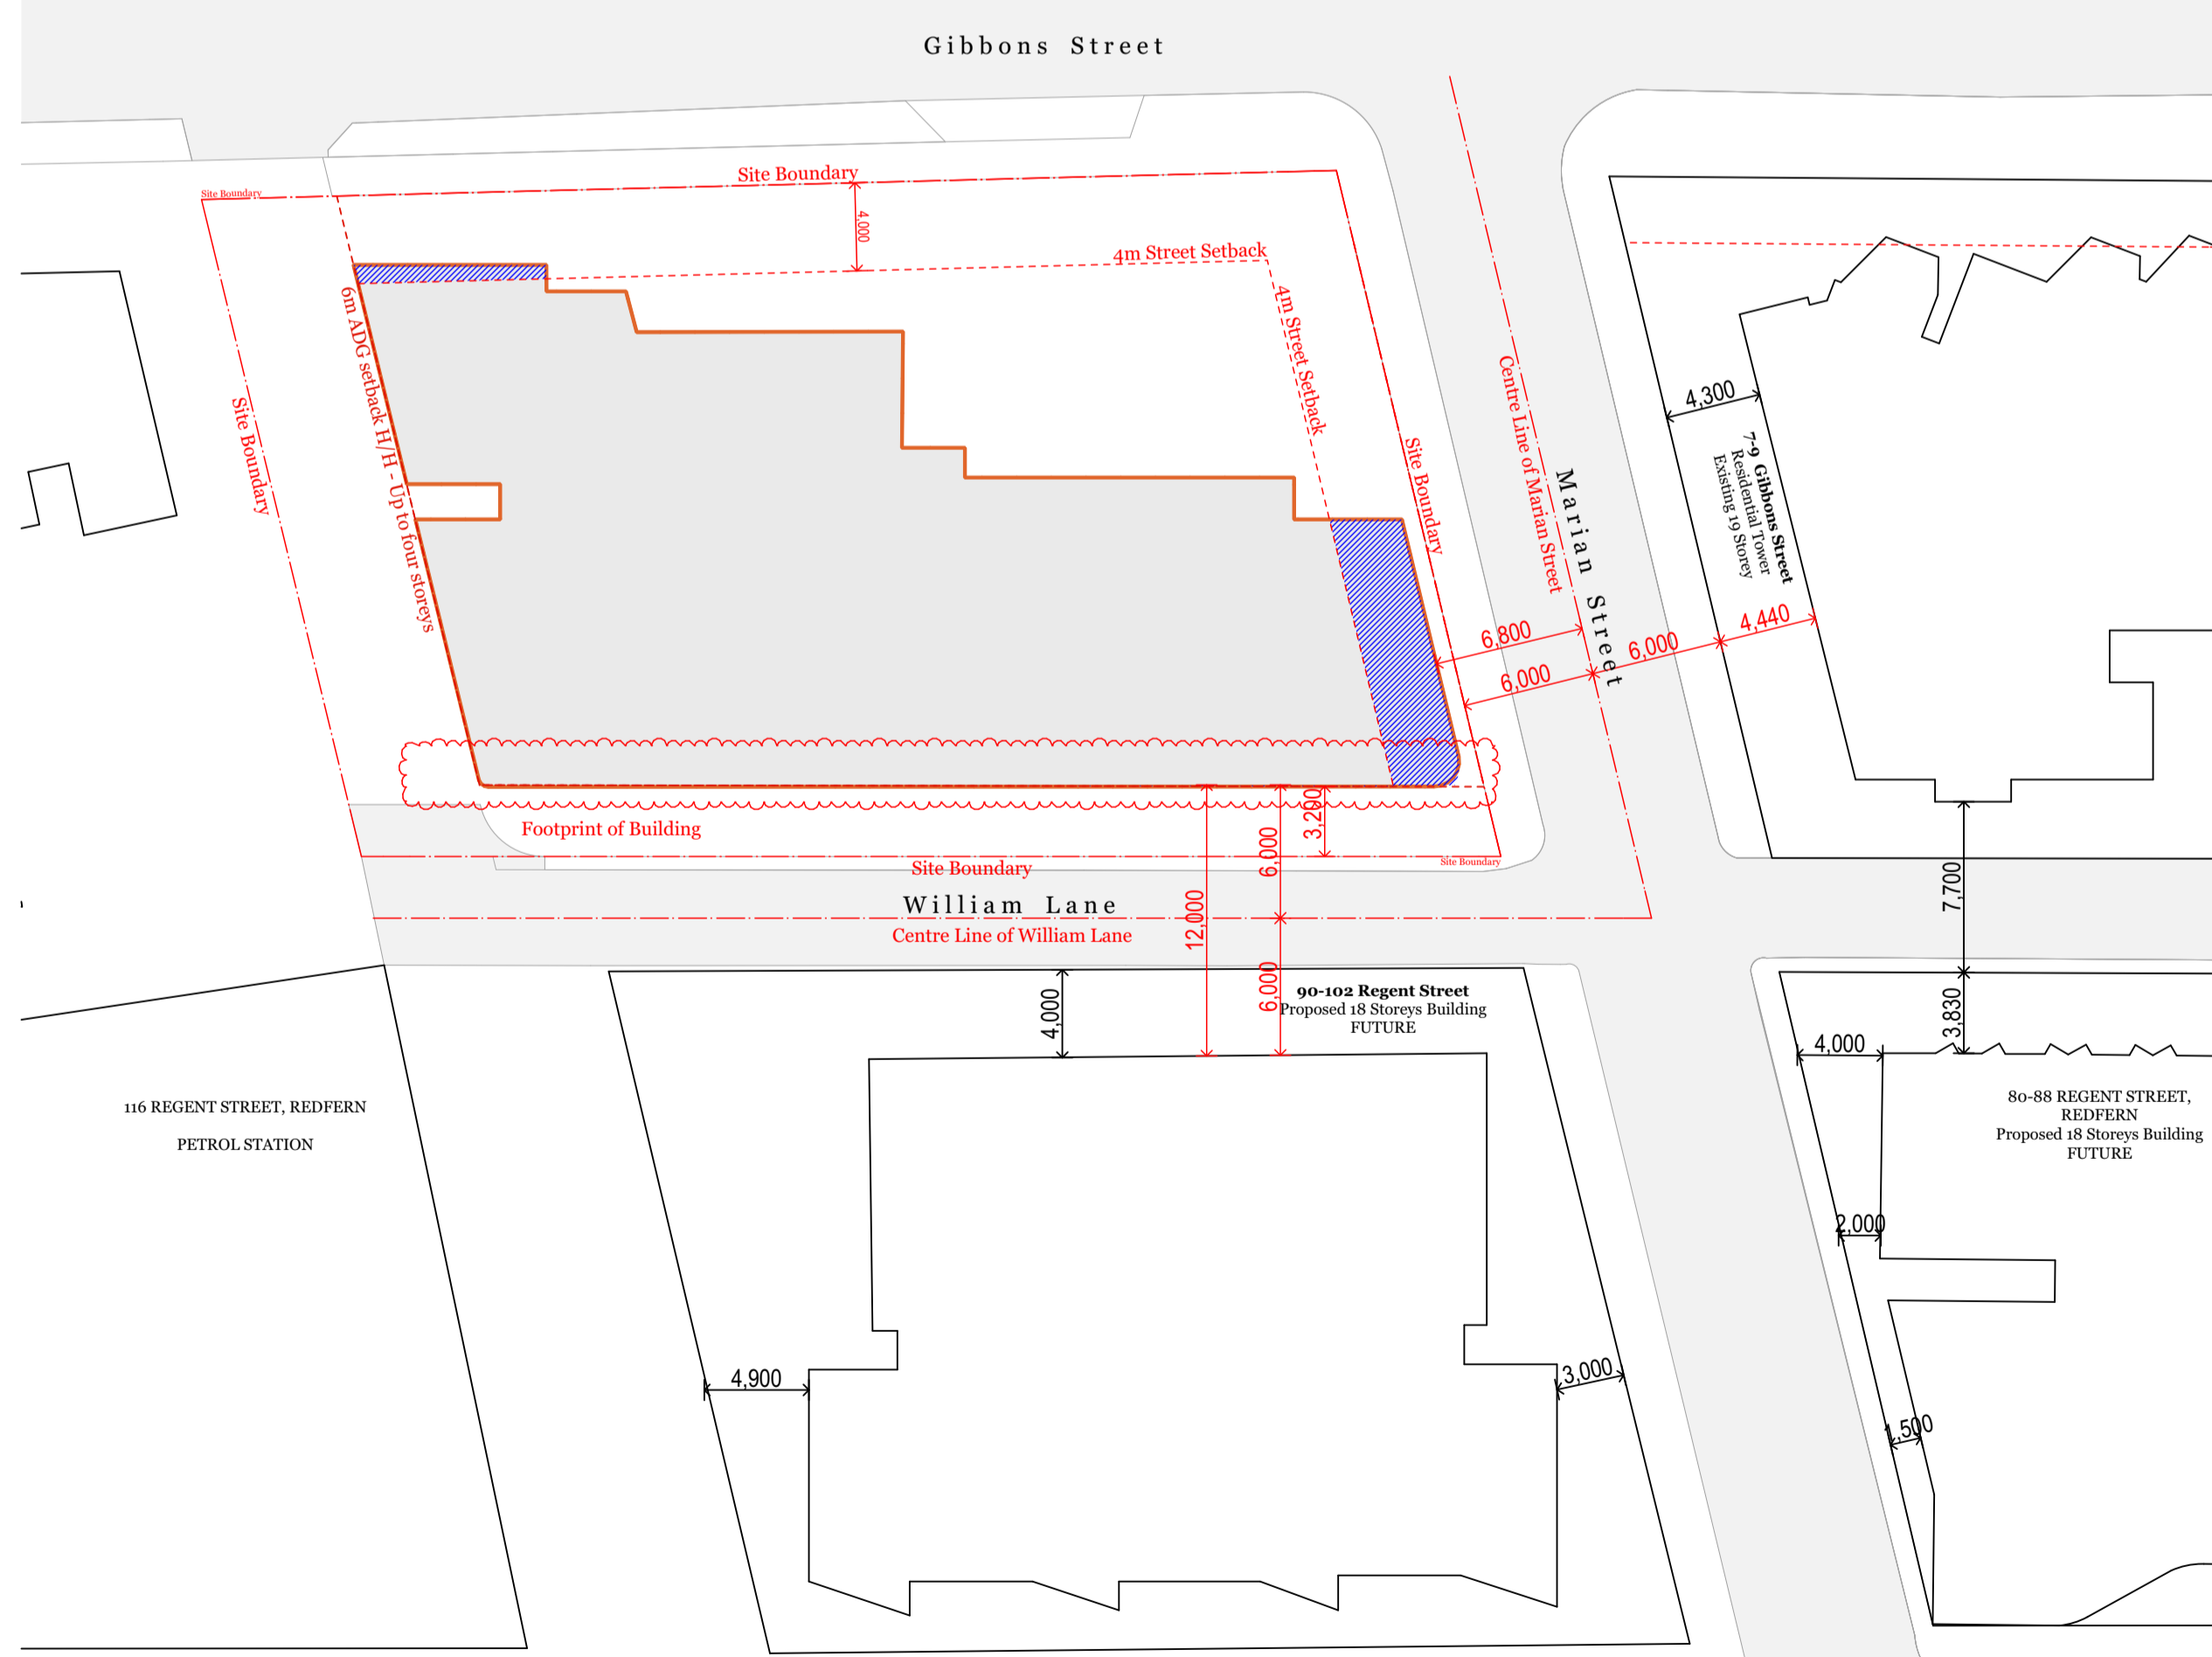

Level 3 1:300

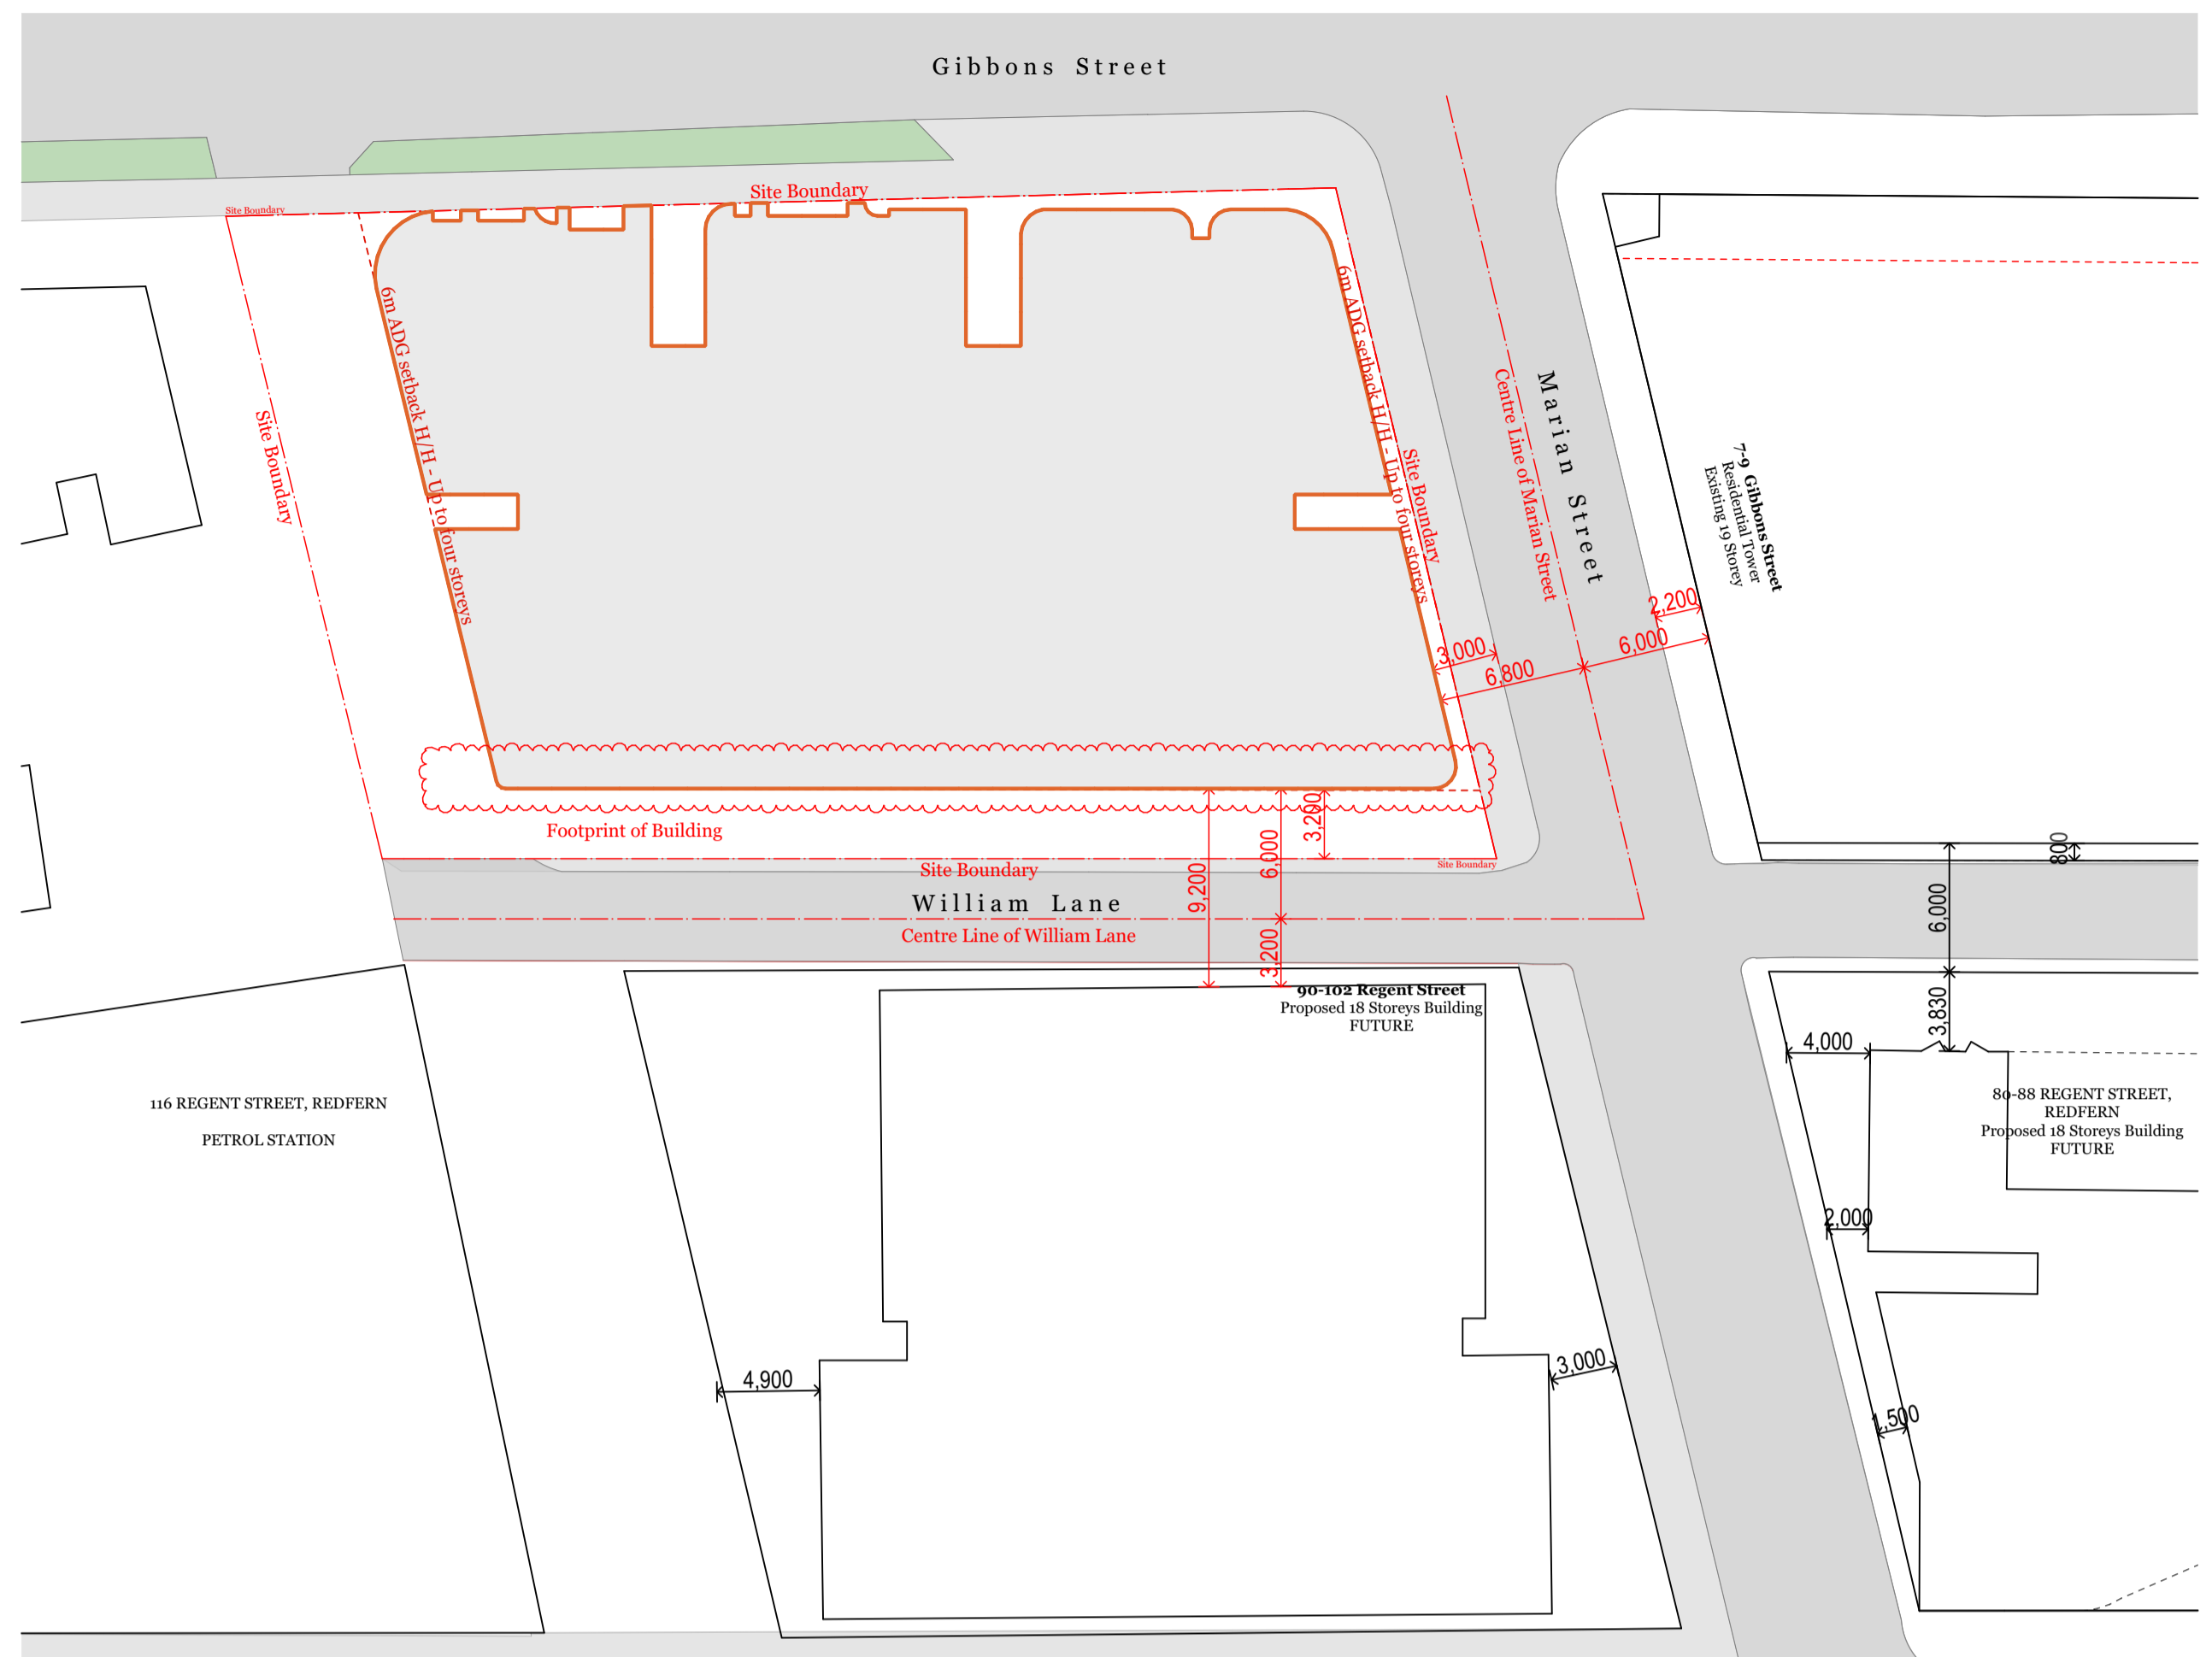

Levels 1-2 Typ. 1:300

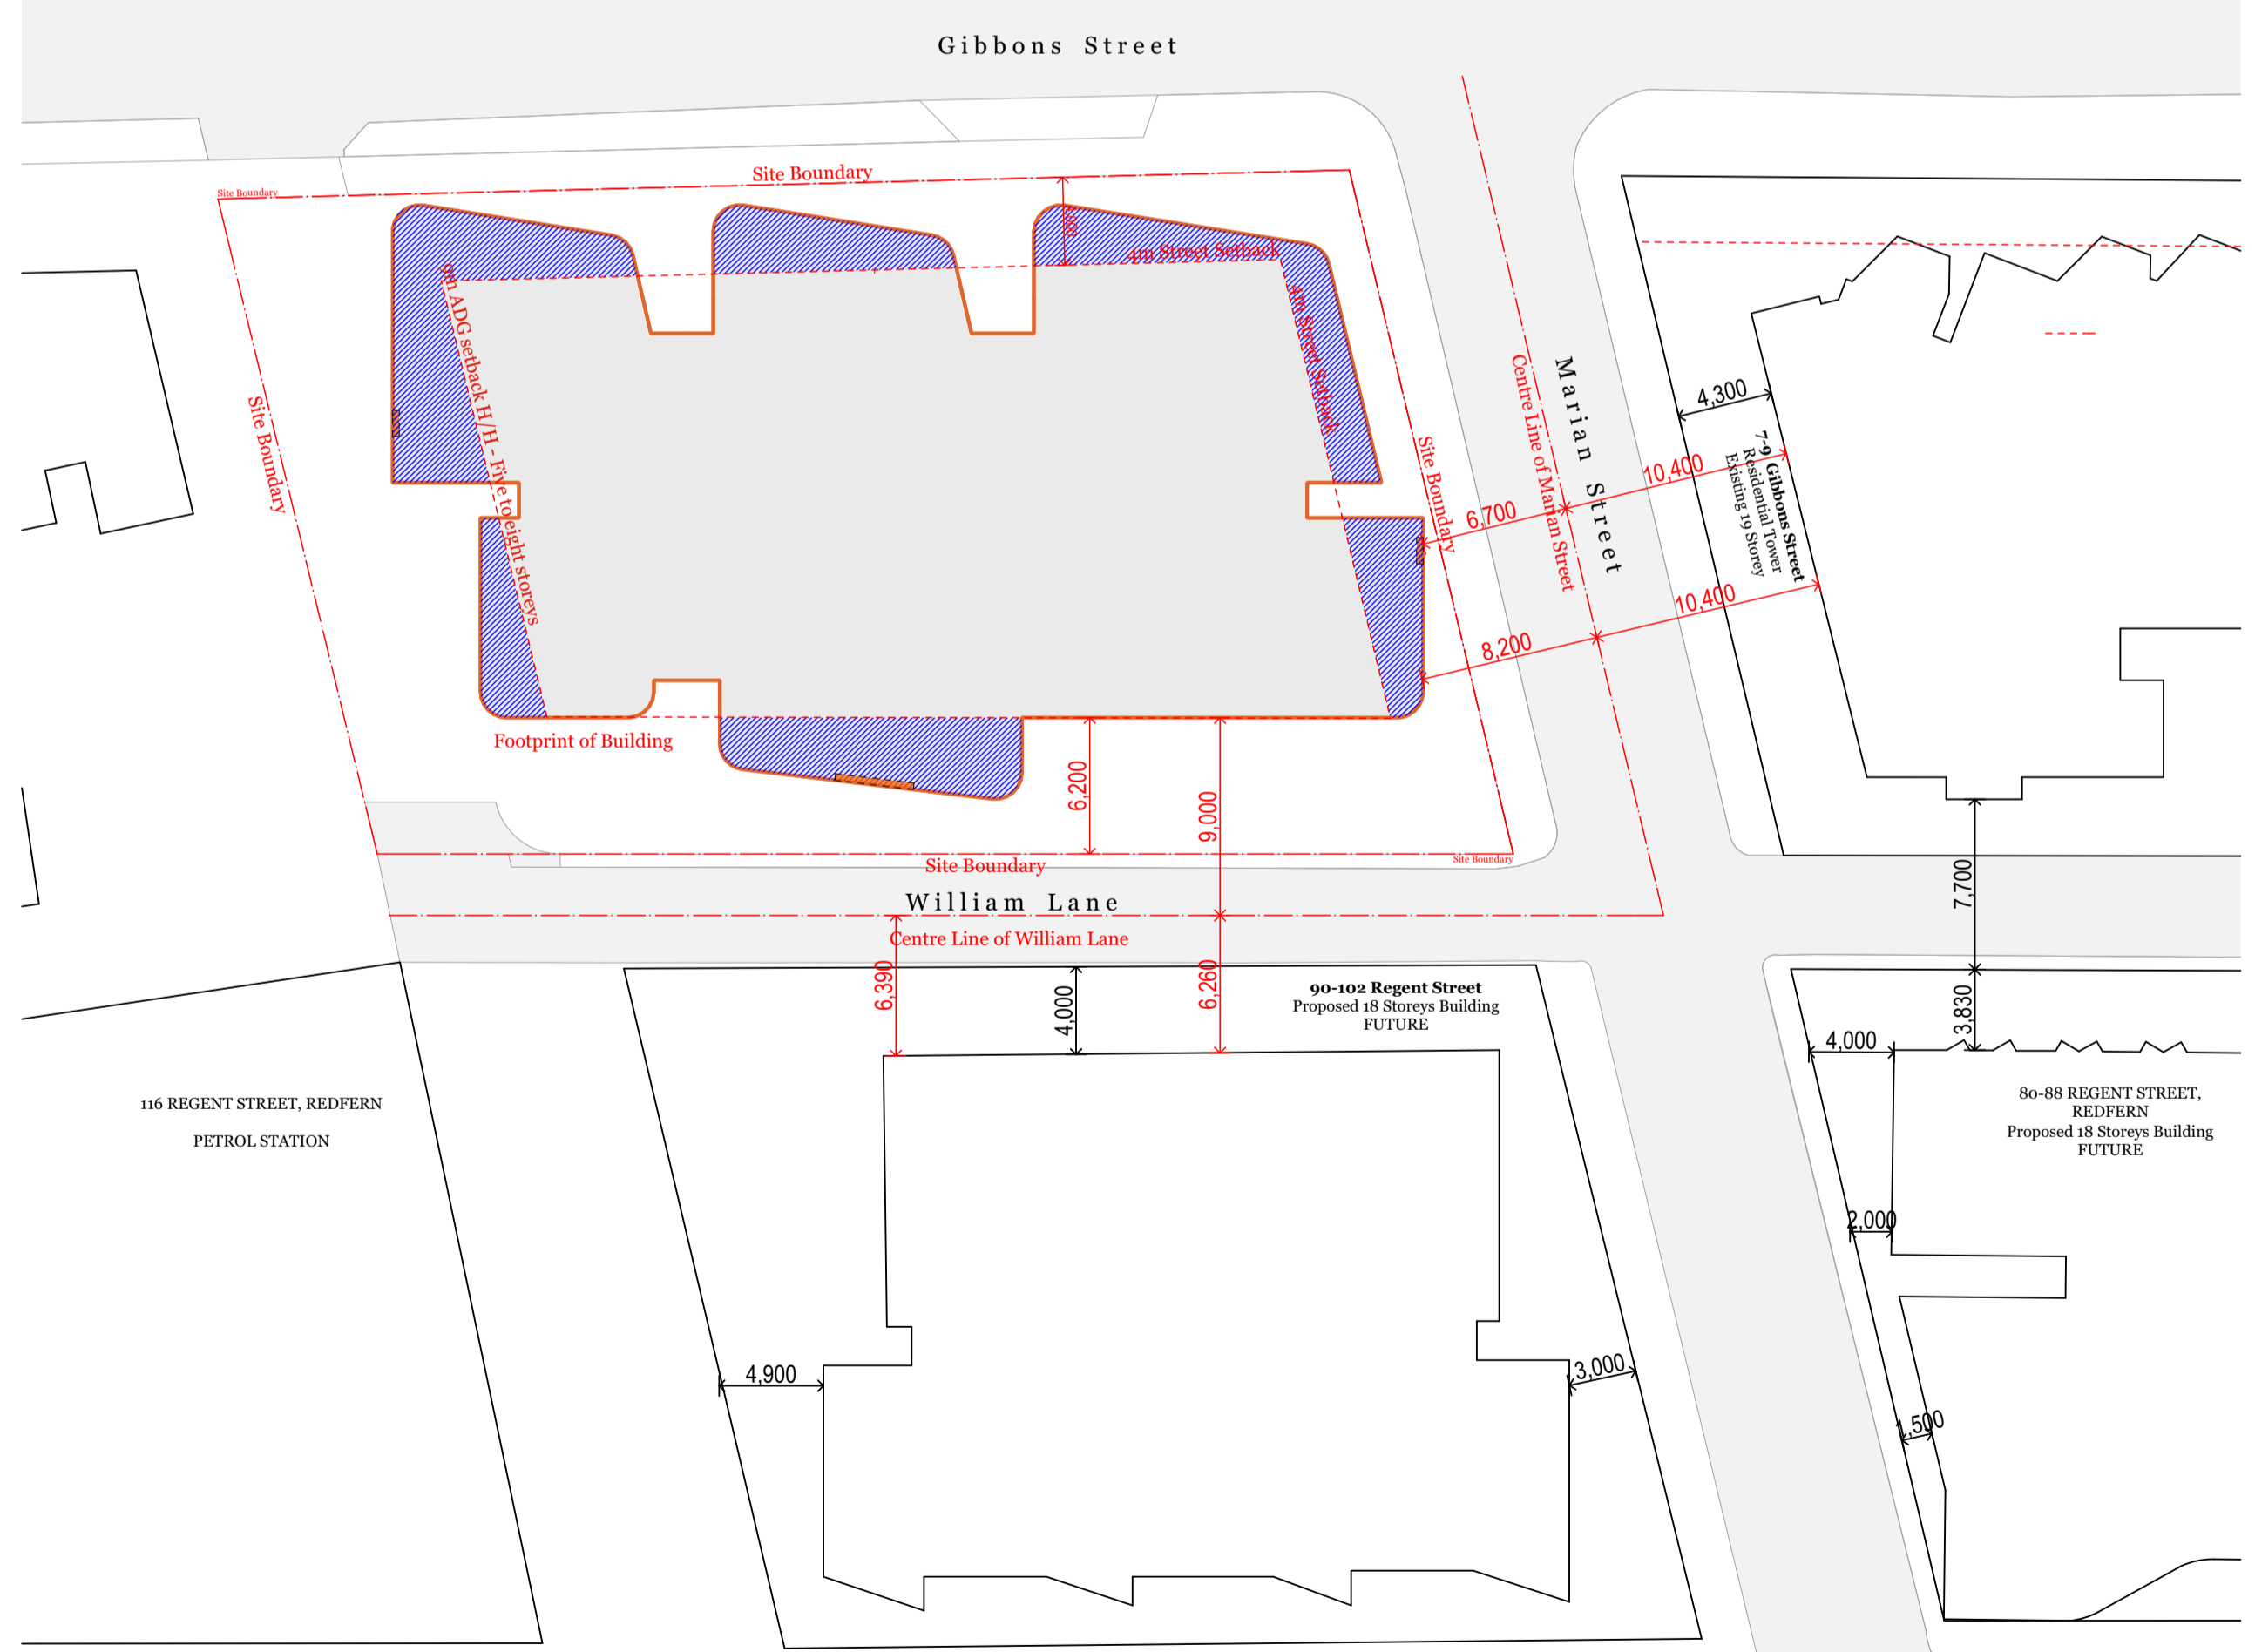

Level 4 1:300

- Legend**
- Setback
 - Outline of proposed building
 - Outline of proposed/existing adjoining building
 - Non-habitable parts of building
 - Non-compliant parts of building
 - Highlight window
 - Site Boundary

Consultants	Building Services - Arrow	Communication - Straight Talk	Fire - Core Engineering	Geotechnical - CES	Heritage - Artefact	Surveyor - Norton Survey	QS - WT Partnership	Traffic - TTM	Wind - Windtech
Access - Morris Goding David Goding david@imgc.com.au 0407 246 115	Brian Calvert bcalvert@arrow.com.au 0416 084 260	Jessica Stapleton jstaple@straight-talk.com.au 0433 522 069	Neil Campbell ncamp@coreengineering.com.au 0419 610 928	Tristan Goodbody tgood@ces.com.au 8559 2200	Sandra Wallace sawall@artefact.net.au 0403 365 086	Andrew Whitefield awhite@nortonsurvey.com.au 0407 243 711	Paul Elphick pelphick@wtpartnership.com.au 0407 243 711	Callum Hutchison chutch@ttmgroup.com.au 0402 095 256	Simon Renald simon@windtechglobal.com 9993 0308
Acoustic - Renzo Tomlin	Civil - ABC Consultants	ESD - Northrop	Flood - WMA Water	HAZMAT - Greencap	Landscape - In View	Planner - Keylan	Site Contamination - JRS&G	Waste - TTM	
Tony Wong tony@renzotomlin.com.au 8218 0515	Ryan Campbell rcamp@abc-consultants.com.au 0402 343 139	Amir Girgis agirg@northrop.com.au 0427 701 502	Catherine Gosman cgosman@wma.com.au 9299 2855	James Stewart jstewart@greencap.com.au 0427 701 502	Isabel Leter ileter@inviewdesign.com.au 0416 110 098	Michael Woodland mwoodland@keylan.com.au 0448 726 214	Daniel Denaro ddenaro@jrs&g.com.au 0468 455 921	Arthur Staminon astaminon@ttmgroup.com.au 071 3327 9500	



Rev.	Date	By	Ckd	Description
P1	07/09/18	RY	KL	Plans for Review
P2	18/09/18	RY	SO	Arch Set for Review
A	27/09/18	RY	SO	Arch Set for DA Submission
B	11/01/19	KL	SO	Arch Set for DA Submission
C	12/02/19	KL	SO	Arch Set for RTS

DKO Architecture (NSW) Pty Ltd
119 Redfern Street
Redfern, NSW 2016
T +61 2 8346 4500
info@dko.com.au
www.dko.com.au
ABN: 81956706590



Project Name: 11 Gibbons Street
Project Address: 11 Gibbons Street, Redfern, NSW 2016

Project Number: 11929
Drawing Name: Setback Plan
Scale: 1:300@A1
Date: February 2019

Client: SGCH

Drawing Number: DA1004
Revision: D

© DKO Architecture (NSW) Pty Ltd
Except as allowed under copyright act, no part of this drawing may be reproduced or otherwise dealt with without written permission of DKO Architecture.
NSW Nominated Architects
Knox de Krijger 2707 David Anderson 8542