




18

21st June 1pm




22

21st June 2pm

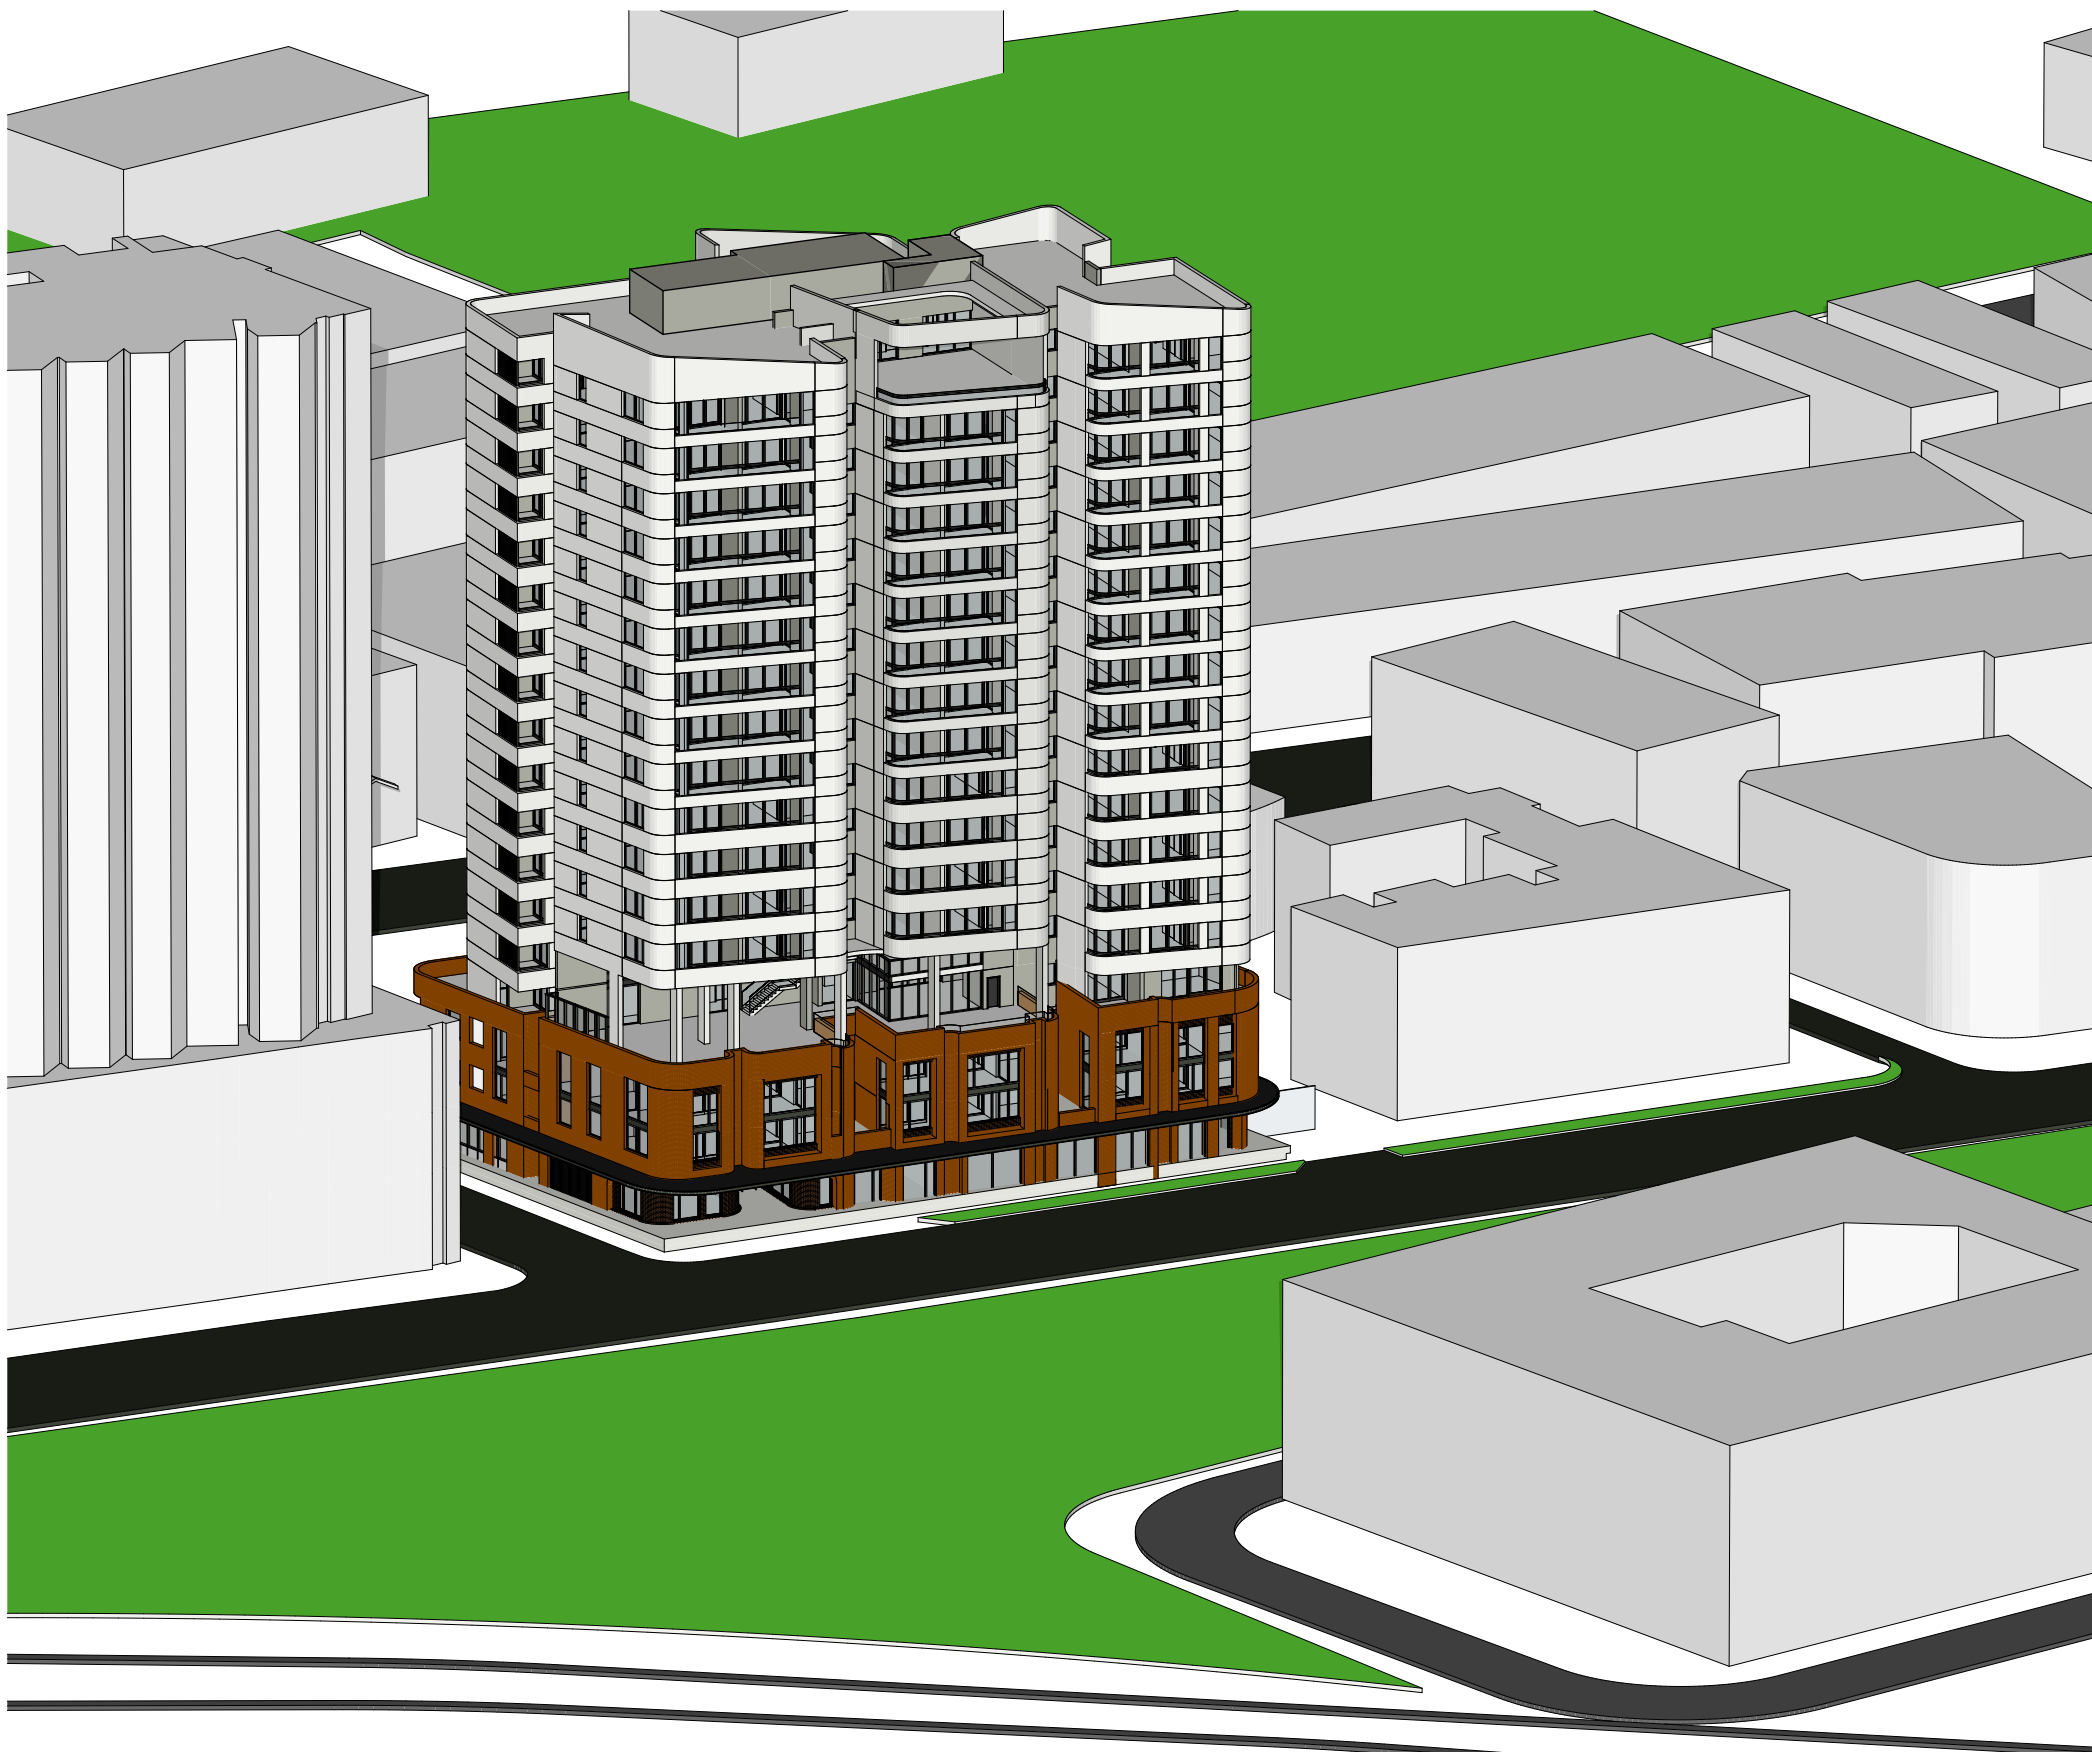

26

21st June 3pm

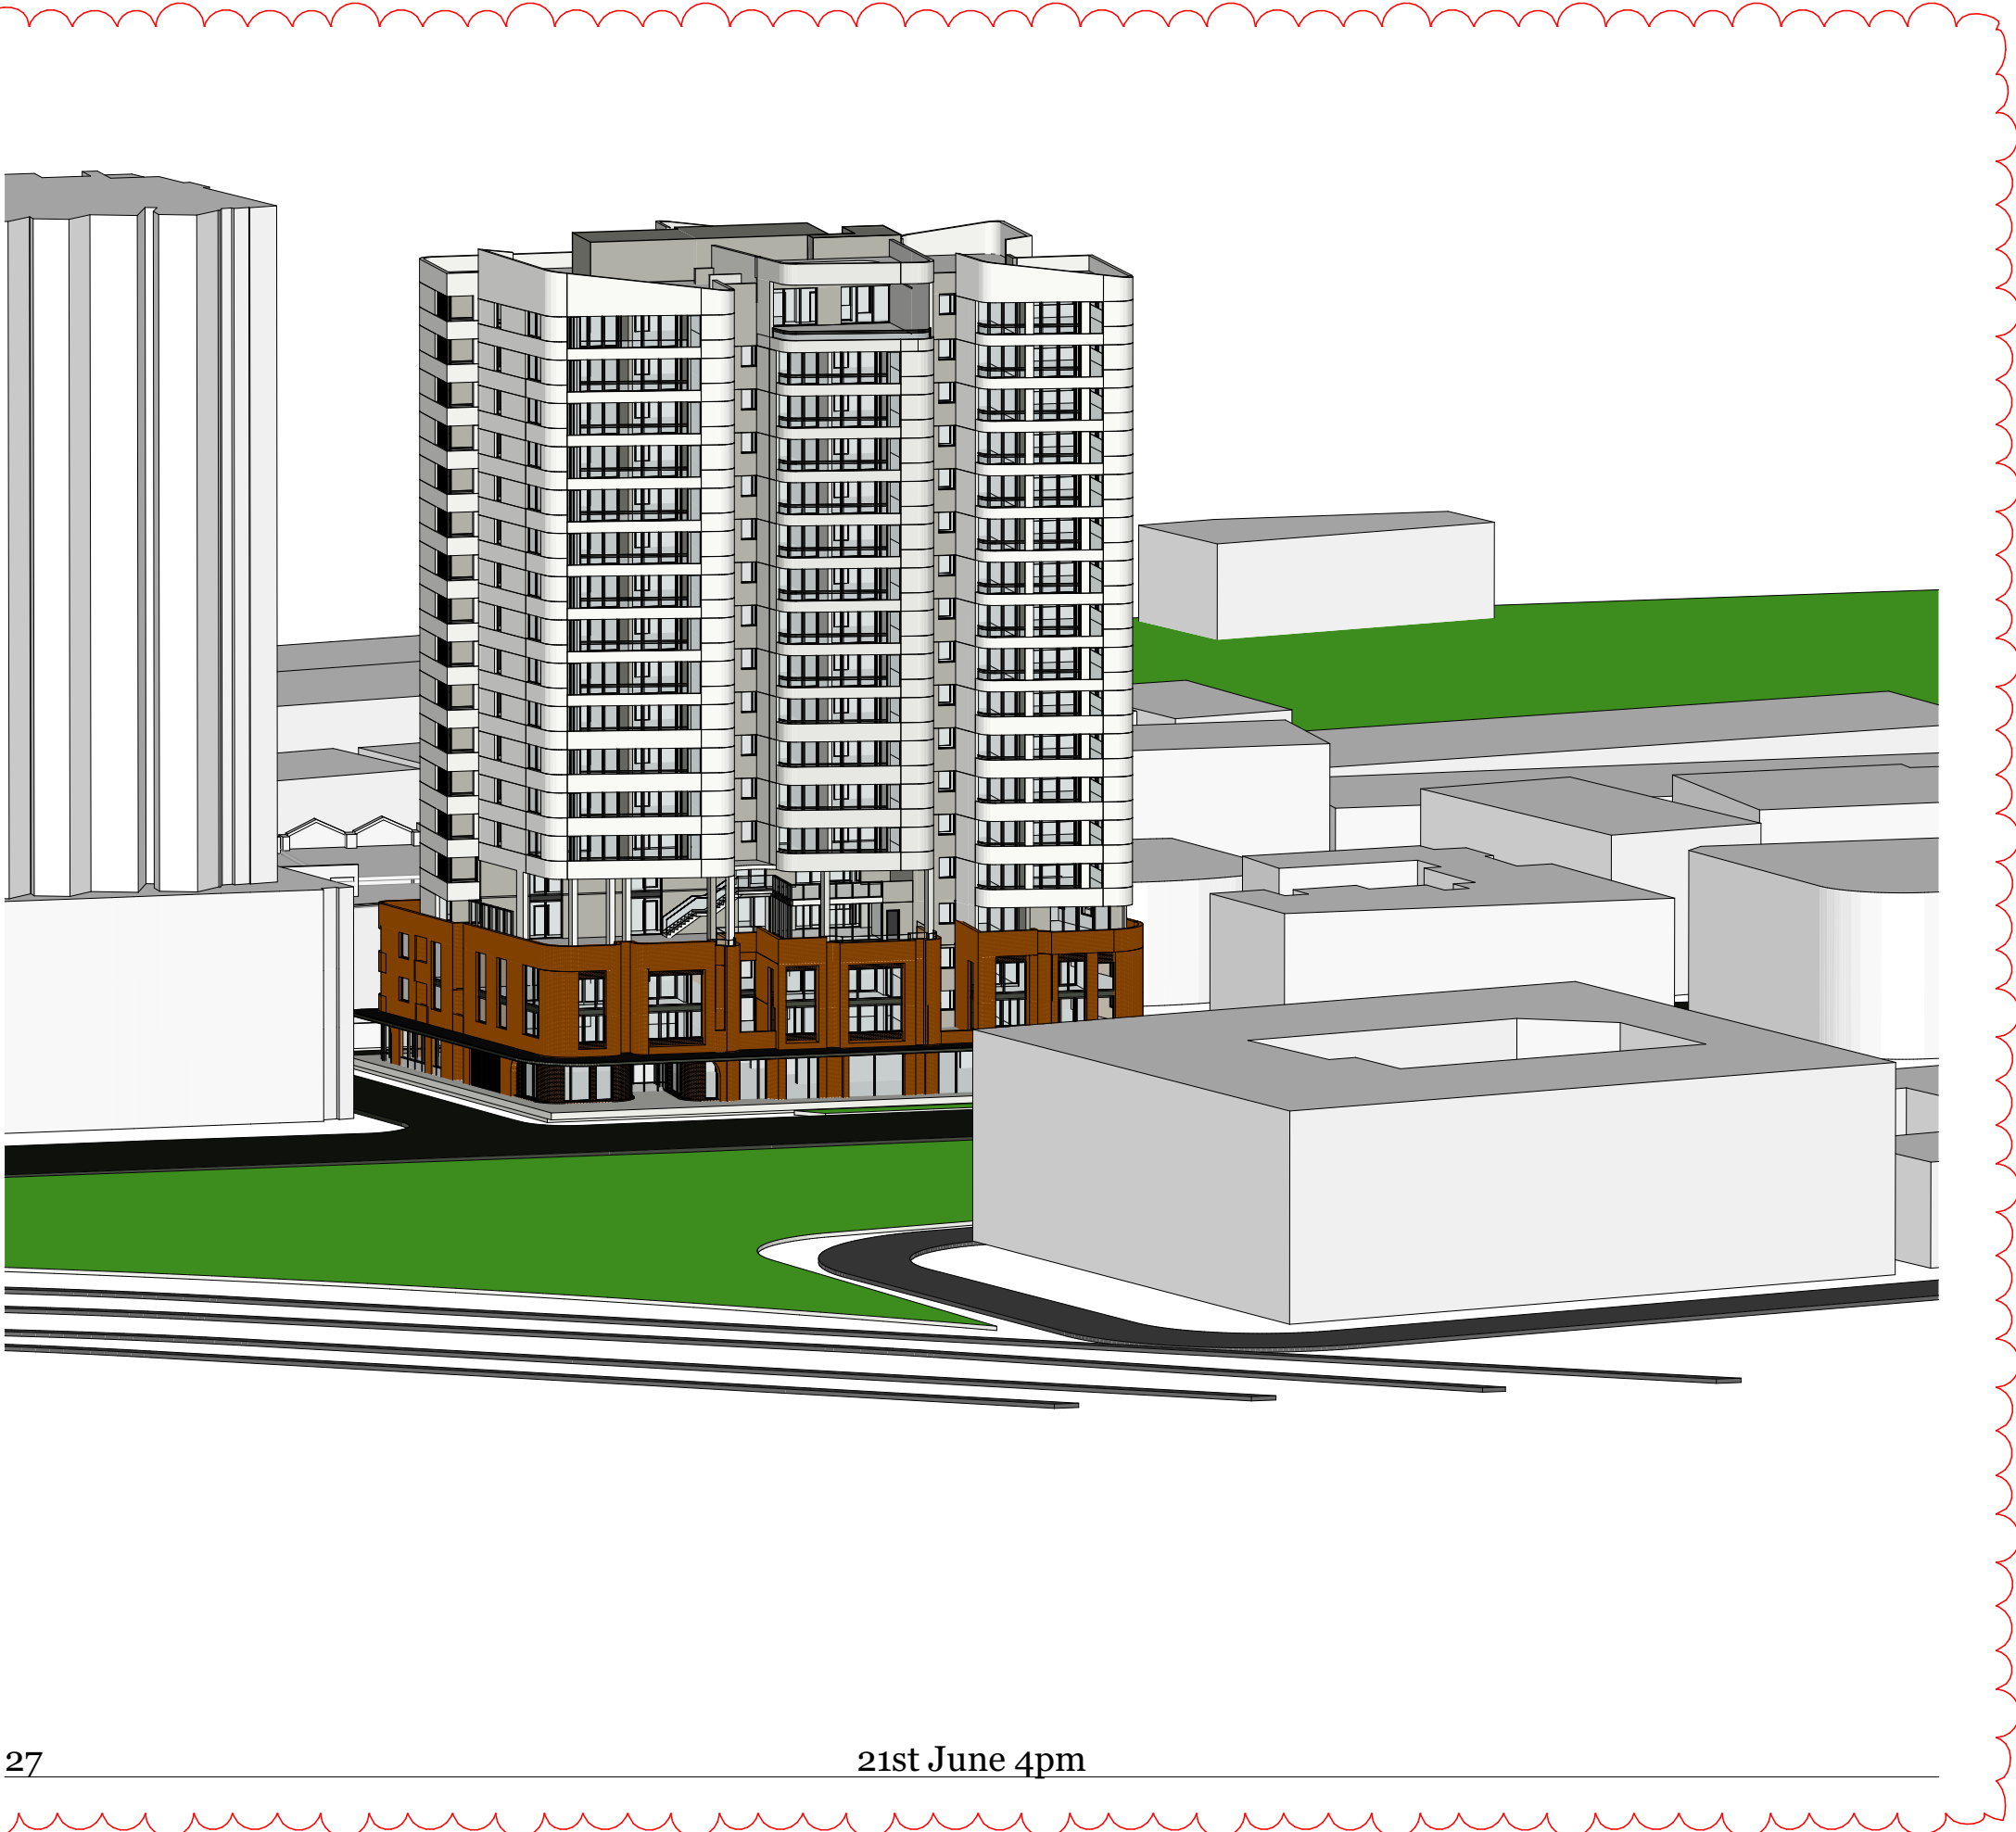

27


21st June 4pm

Consultants											
Access - Morris Goding David Goding david@mgc.com.au 0407 246 115	Building Services - Arrow Brian Calcutt bcalcutt@arrow.com.au 0416 084 260	Communication - Straight Talk Jessica Stapleton jessica@straight-talk.com.au 0433 322 069	Fire - Core Engineering Neil Campbell neil@coreengineering.com.au 0410 610 928	Geotechnical - CES Tristan Goodbody 8559 2200	Heritage - Artefact Sandra Wallace sandra.wallace@artefact.net.au 0403 355 086	Surveyor - Norton Survey Andrew Whitfield awhitfield@nortonpartners.com.au 0418 235 072	QS - WT Partnership Paul Elphick paul@wtpartnership.com.au 0407 243 711	Traffic - TTM Callum Hutcheson Callum@ttmgroup.com.au 0402 095 256	Wind - Windtech Simon Ronald simon@windtechglobal.com 9503 0308	Waste - TTM Arthur Stamatou arthur@ttmgroup.com.au (07) 3327 9500	Wind - Windtech Simon Ronald simon@windtechglobal.com 9503 0308
Acoustic - Renzo Tonin Tony Wong tony.wong@renzotonin.com.au 8218 0515	Civil - ABC Consultants Ryan Campbell ryan@abc-consultants.com.au 0402 343 139	ESD - Northrop Amir Girgis amir@northrop.com.au 0427 701 502	Flood - WMA Water Catherine Goonan goonan@wma-water.com.au 9299 2855	HAZMAT - Greencap James Stewart james.stewart@greencap.com.au 0427 701 502	Landscape - In View Isabel Lester isabel@inviewdesign.com.au 0416 110 038	Planner - Keylan Michael Woodland michael@keylan.com.au 0448 726 214	Site Contamination - JBS&G Daniel Denaro d.denaro@jbsg.com.au 0468 425 921	Waste - TTM Arthur Stamatou arthur@ttmgroup.com.au (07) 3327 9500	Wind - Windtech Simon Ronald simon@windtechglobal.com 9503 0308	Waste - TTM Arthur Stamatou arthur@ttmgroup.com.au (07) 3327 9500	Wind - Windtech Simon Ronald simon@windtechglobal.com 9503 0308



Rev.	Date	By	Ckd	Description
P1	07/09/18	RY	KL	Plans for Review
P2	18/09/18	RY	SO	Arch Set for Review
A	27/09/18	RY	SO	Arch Set for DA Submission
B	11/01/19	KL	SO	Arch Set for DA Submission
C	12/02/19	KL	SO	Arch Set for RTS

DKO Architecture (NSW) Pty Ltd
119 Redfern Street
Redfern, NSW 2016
T +61 2 8346 4500
info@DKO.com.au
www.DKO.com.au
ABN: 81956706590
© DKO Architecture (NSW) Pty Ltd
Except as allowed under copyright act, no part of this
drawing may be reproduced or otherwise dealt with
without written permission of DKO Architecture.
NSW: Nominated Architects
Kees de Krijger 3707 | David Randerson 8542

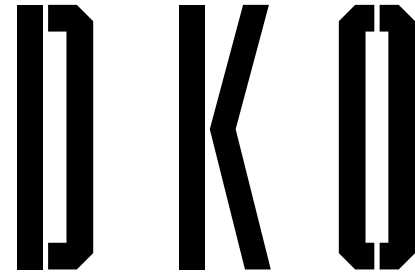

Project Name	11 Gibbons Street
Project Address	11 Gibbons Street, Redfern, NSW 2016

Client	SGCH
--------	------

Project Number	11929
Drawing Name	Eye of the Sun - Sheet 2
Scale	1:500@A1
Date	February 2019

Revision	
----------	--

DA5001
D