
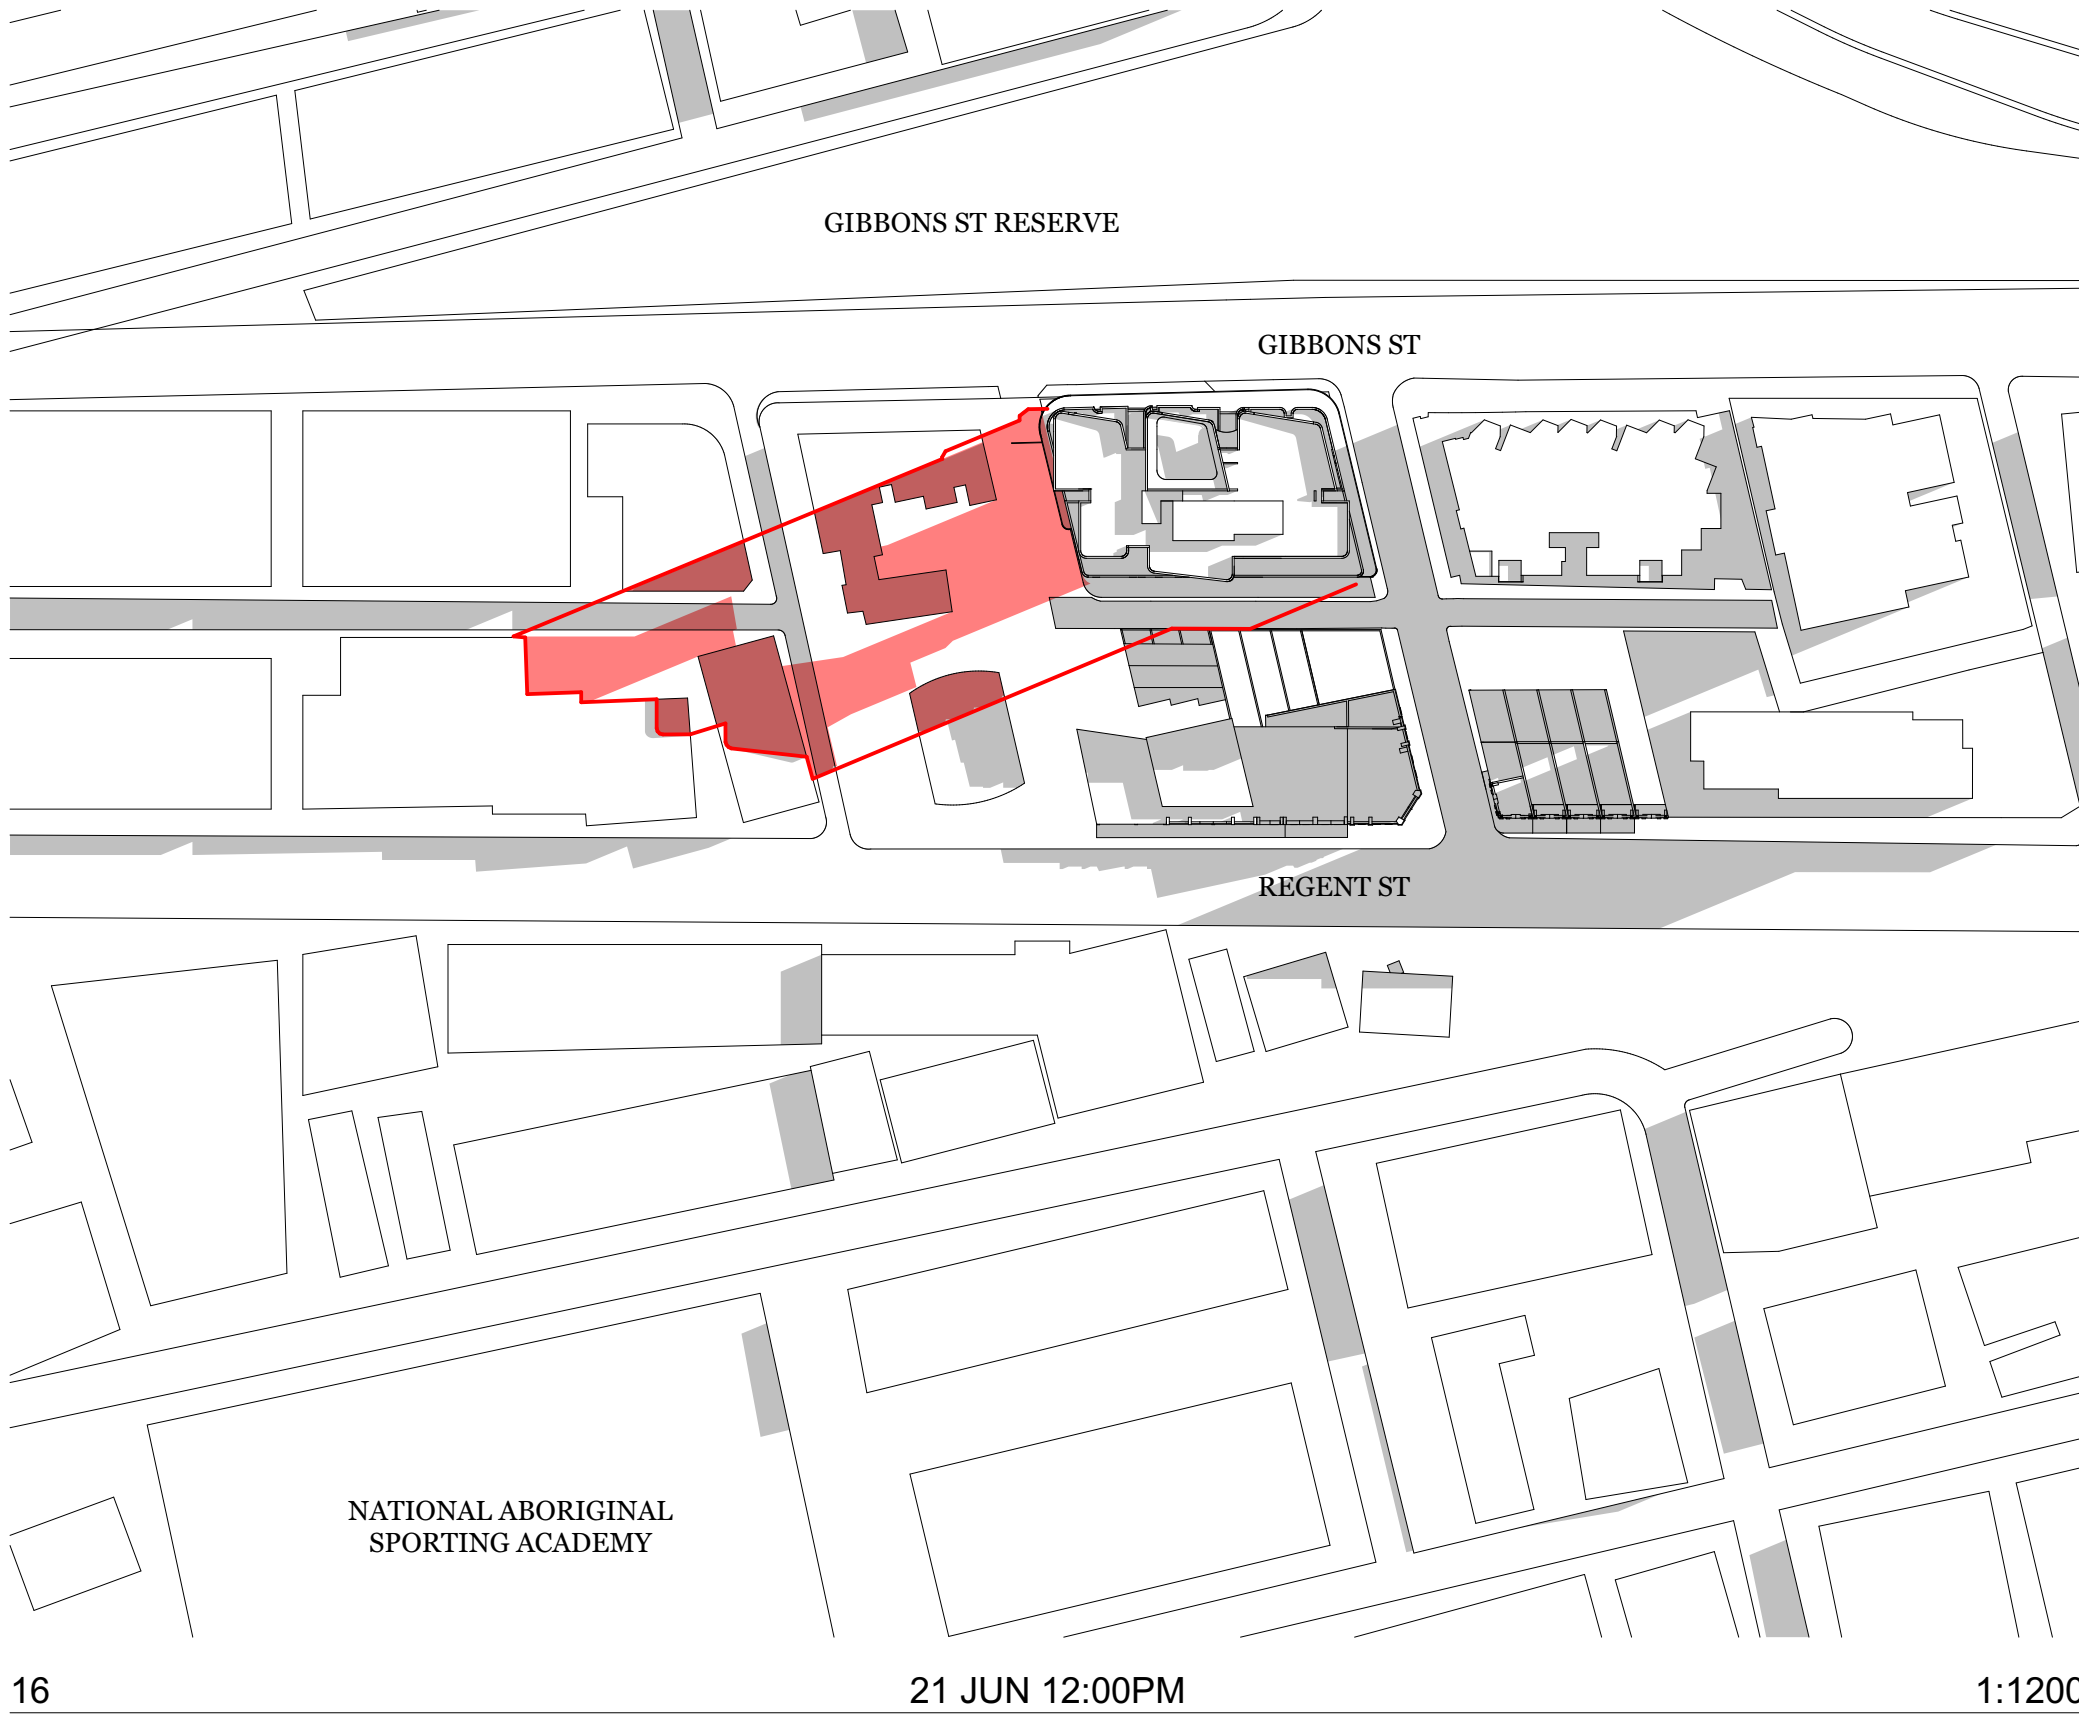
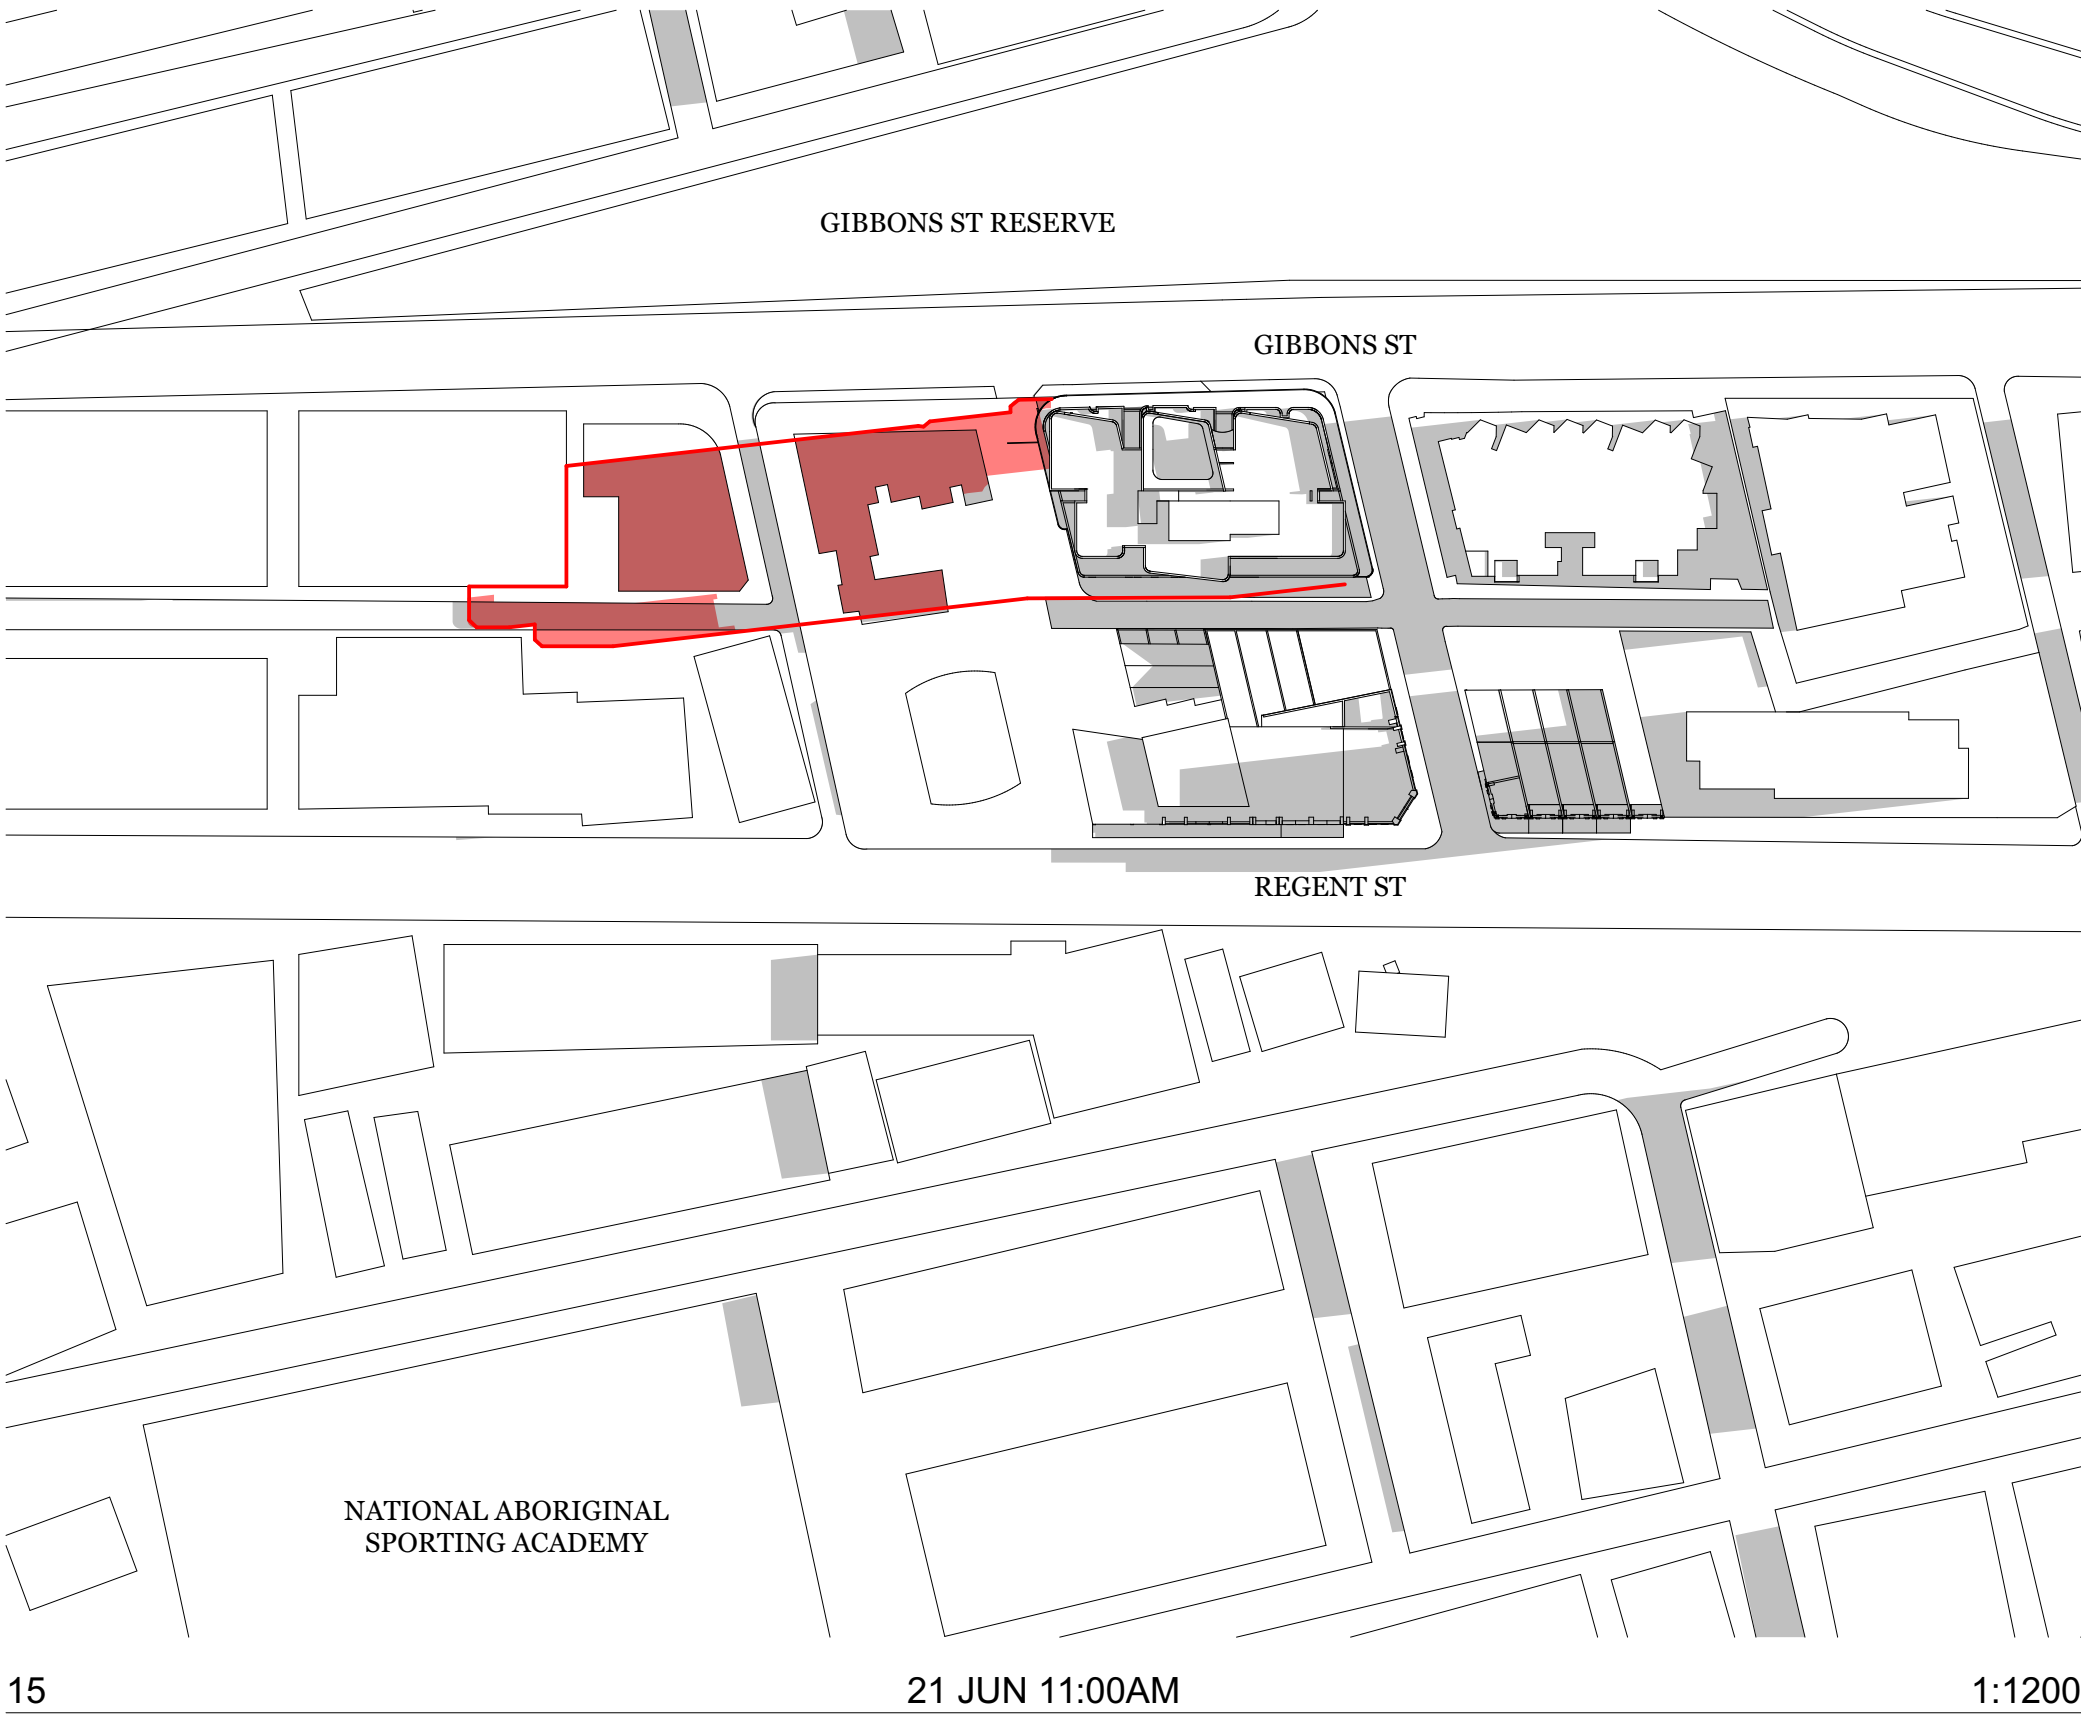
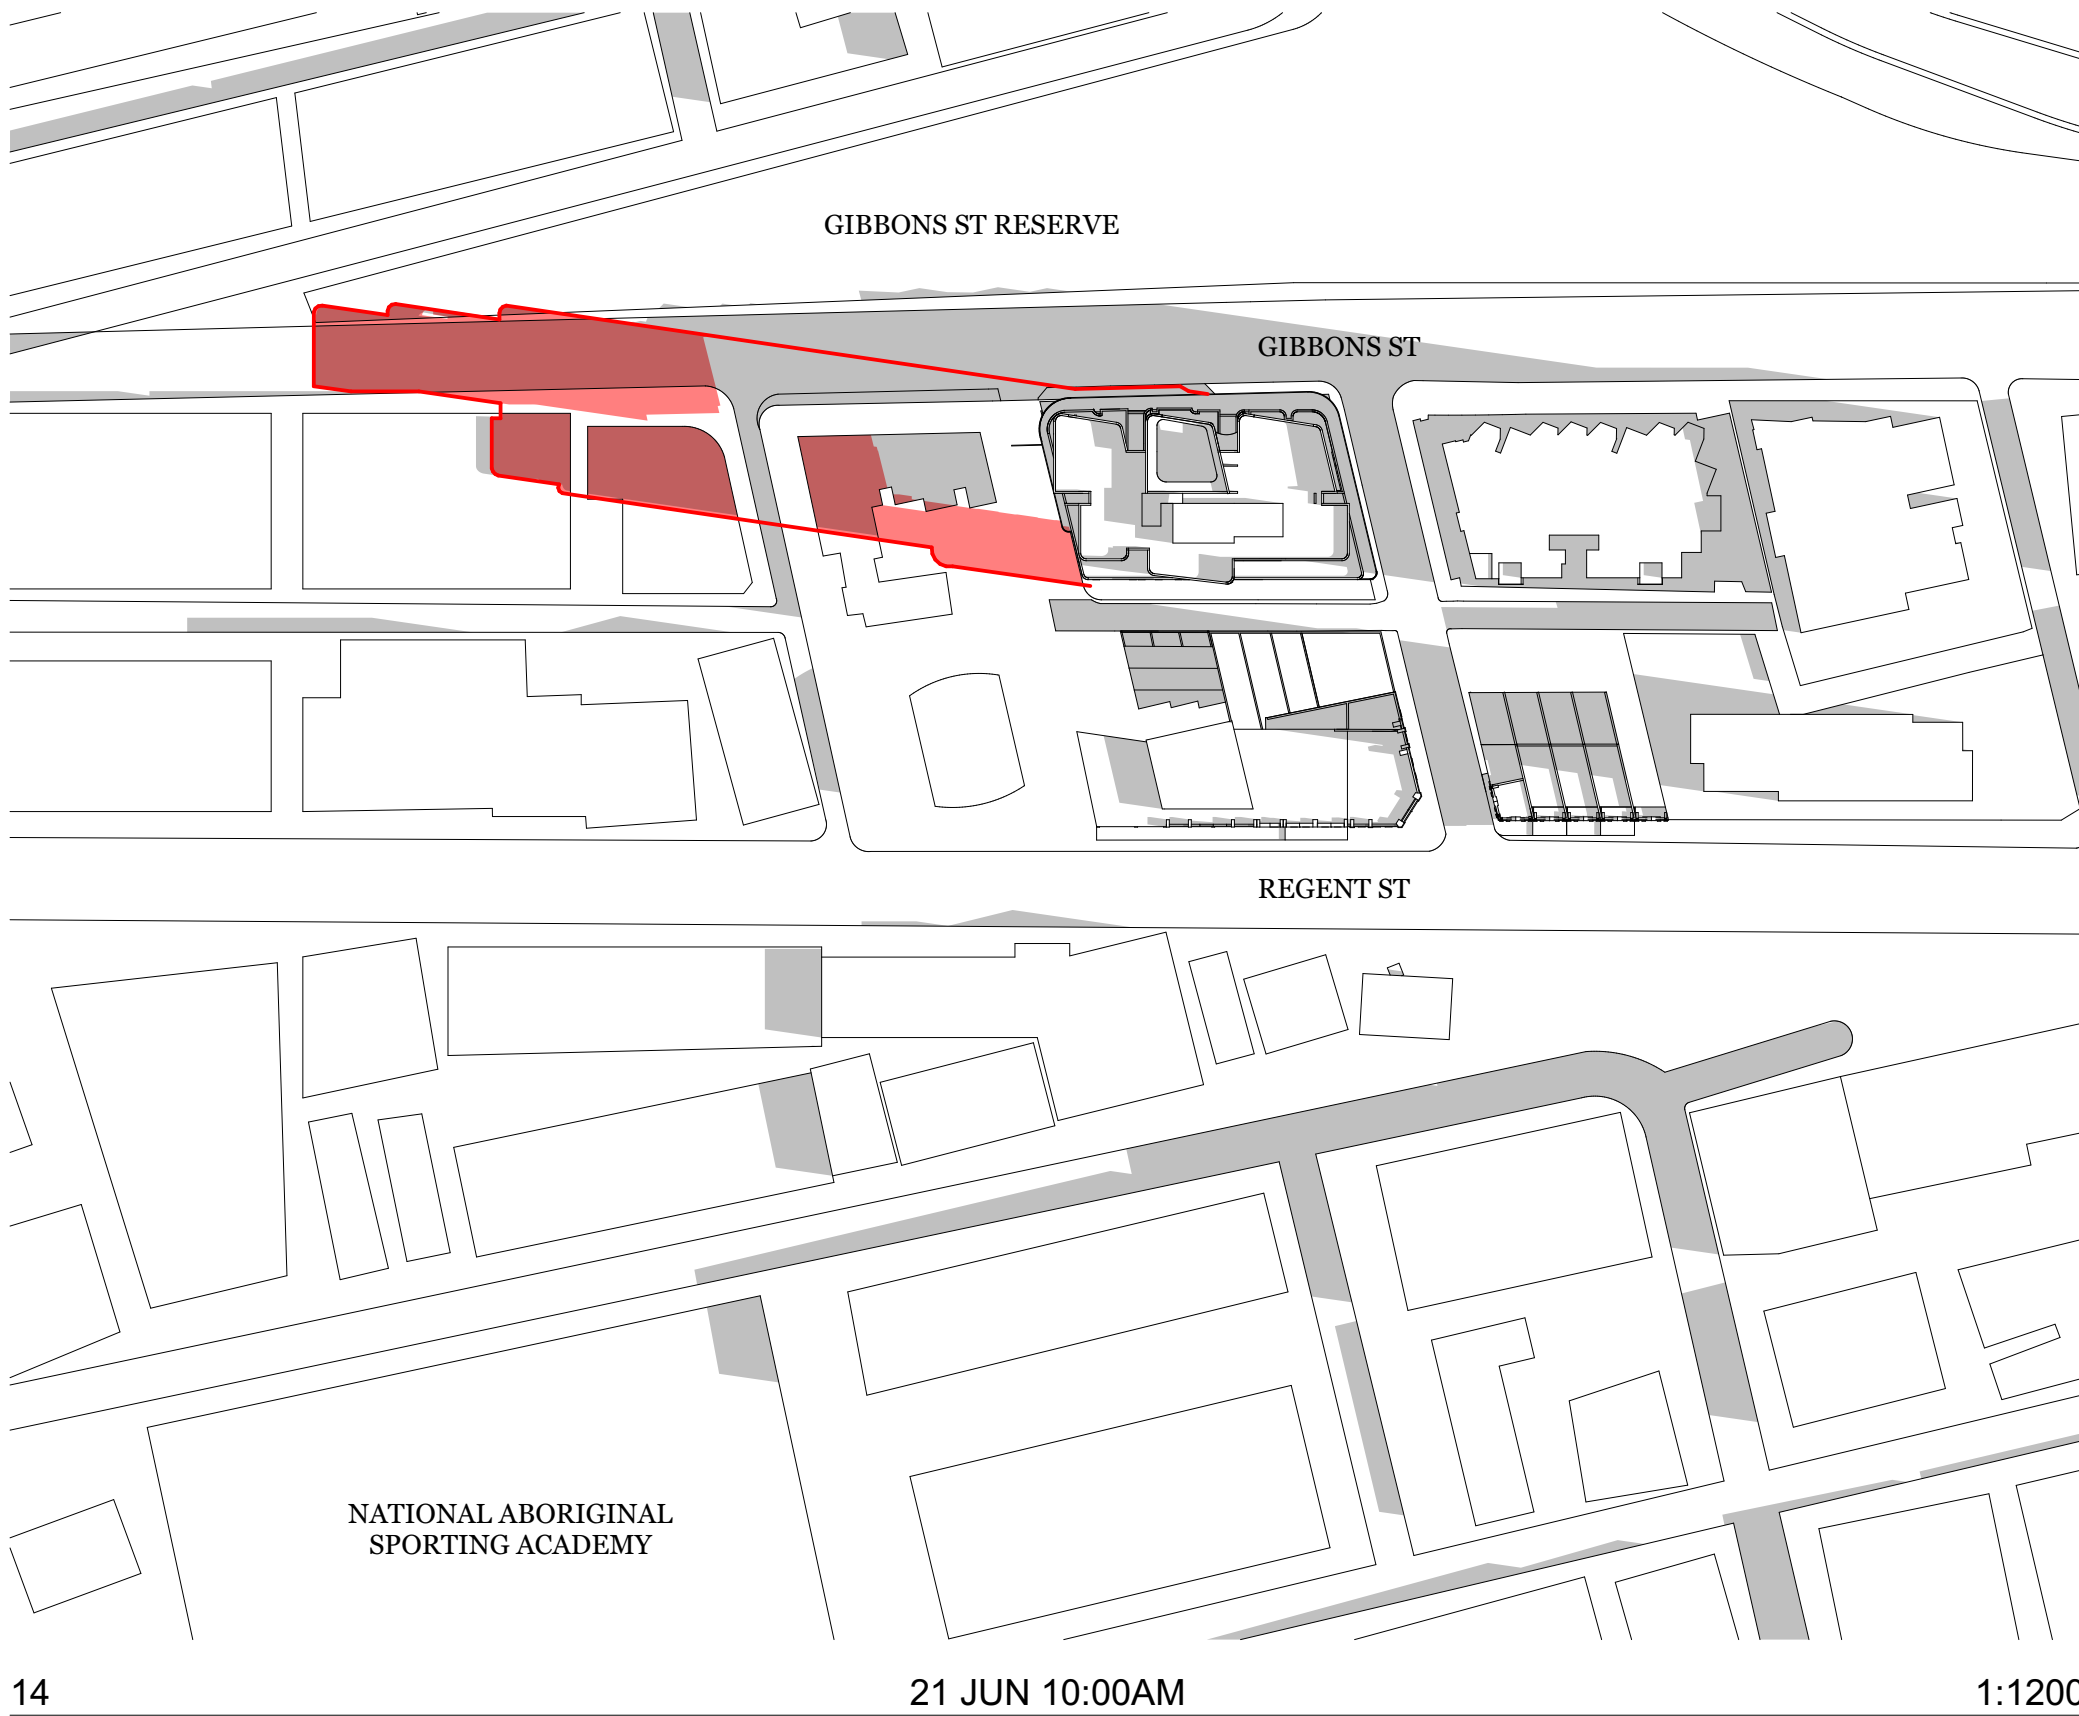


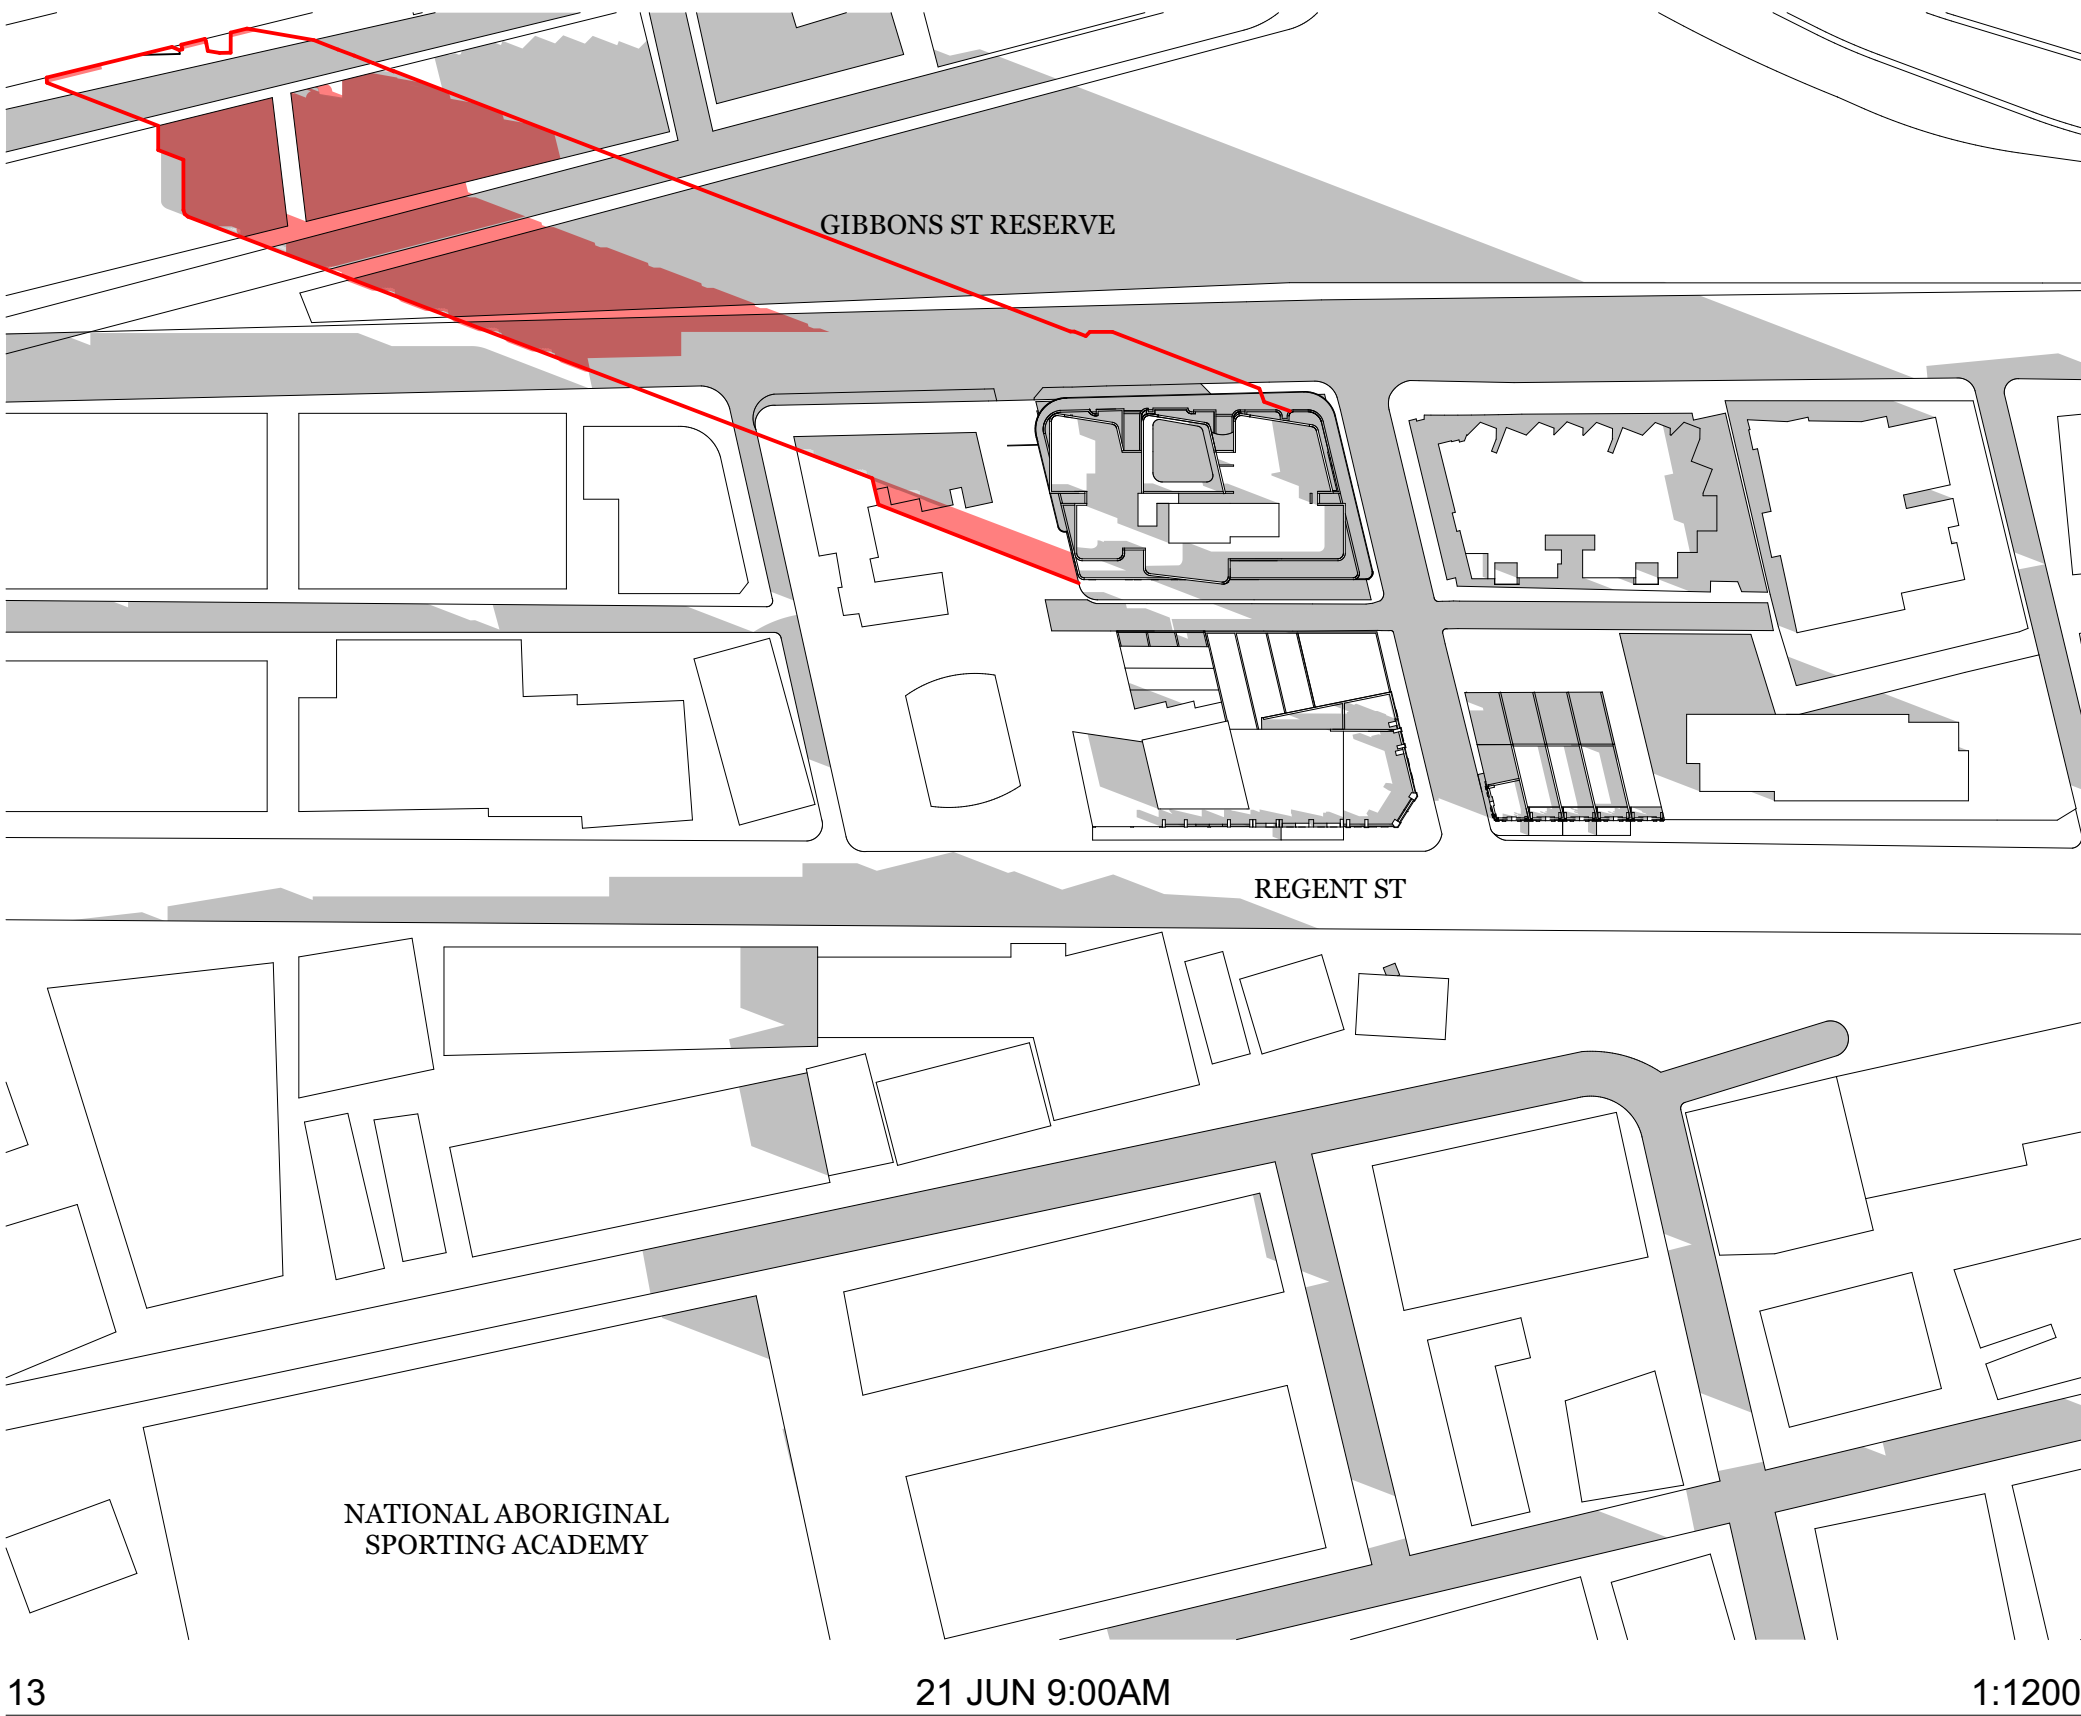

LEGEND

- ADDITIONAL SHADOWS CAST BY PROPOSED BUILDING
- FULL EXTENT OF SHADOW CAST BY PROPOSED BUILDING

Consultants

Access - Morris Godding
David Godding
david@mgc.com.au
0407 246 115

Building Services - Arrow
Brian Calvert
bcalvert@arrow.com.au
0416 084 260

Communication - Straight Talk
Jessica Stapleton
jessica@straight-talk.com.au
0433 522 069

Fire - Core Engineering
Neil Campbell
neil@coreengineering.com.au
0410 610 928

ESD - Northrop
Amir Girgis
amir@northrop.com.au
0427 701 502

Flood - WMA Water
Catherine Goonan
goonan@wma.com.au
9299 2855

Geotechnical - CES
Tristan Goodbody
8559 2200

Heritage - Artefact
Sandra Wallace
sandra.wallace@artefact.net.au
0403 355 086

Landscape - In View
Isabel Lester
isabel@inviewdesign.com.au
0416 110 038

Surveyor - Norton Survey
Andrew Whitfield
awhitfield@nortonsurvey.com.au
0418 255 072

Planner - Keylan
Michael Woodland
michael@keylan.com.au
0448 425 214

QS - WT Partnership
Paul Elphick
paul@wtpartnership.com.au
0407 243 711

Site Contamination - JBS&G
Daniel Denaro
d.denaro@jbsg.com.au
0468 425 921


Traffic - TTM
Callum Hutcheson
callum@ttmgroup.com.au
0402 095 256

Waste - TTM
Arthur Stamatou
arthur@ttmgroup.com.au
(07) 3327 9500


Wind - Windtech
Simon Ronald
simon@windtechglobal.com
9503 0908



Rev.	Date	By	Ckd	Description
P1	07/09/18	RY	KL	Plans for Review
P2	18/09/18	RY	SO	Arch Set for Review
A	27/09/18	RY	SO	Arch Set for DA Submission
B	11/01/19	KL	SO	Arch Set for DA Submission
C	12/02/19	KL	SO	Arch Set for RTS

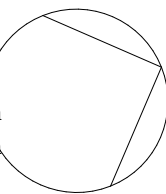

DKO Architecture (NSW) Pty Ltd
119 Redfern Street
Redfern, NSW 2016
T +61 2 8346 4500
info@dko.com.au
www.dko.com.au
ABN: 81956706590
© DKO Architecture (NSW) Pty Ltd
Except as allowed under copyright act, no part of this
drawing may be reproduced or otherwise dealt with
without written permission of DKO Architecture.
NSW: Nominated Architects
Kees de Ruijter 2707 | David Randerson 8542

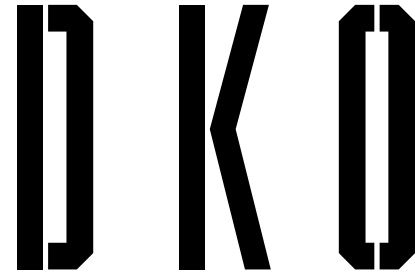

Project Name
Project Address
11 Gibbons Street,
Redfern, NSW 2016

Client
SGCH

Project Number
Drawing Name
Scale
Date
11929
Shadow Diagrams
1:1200@A1
February 2019

Revision

DA5002
D