
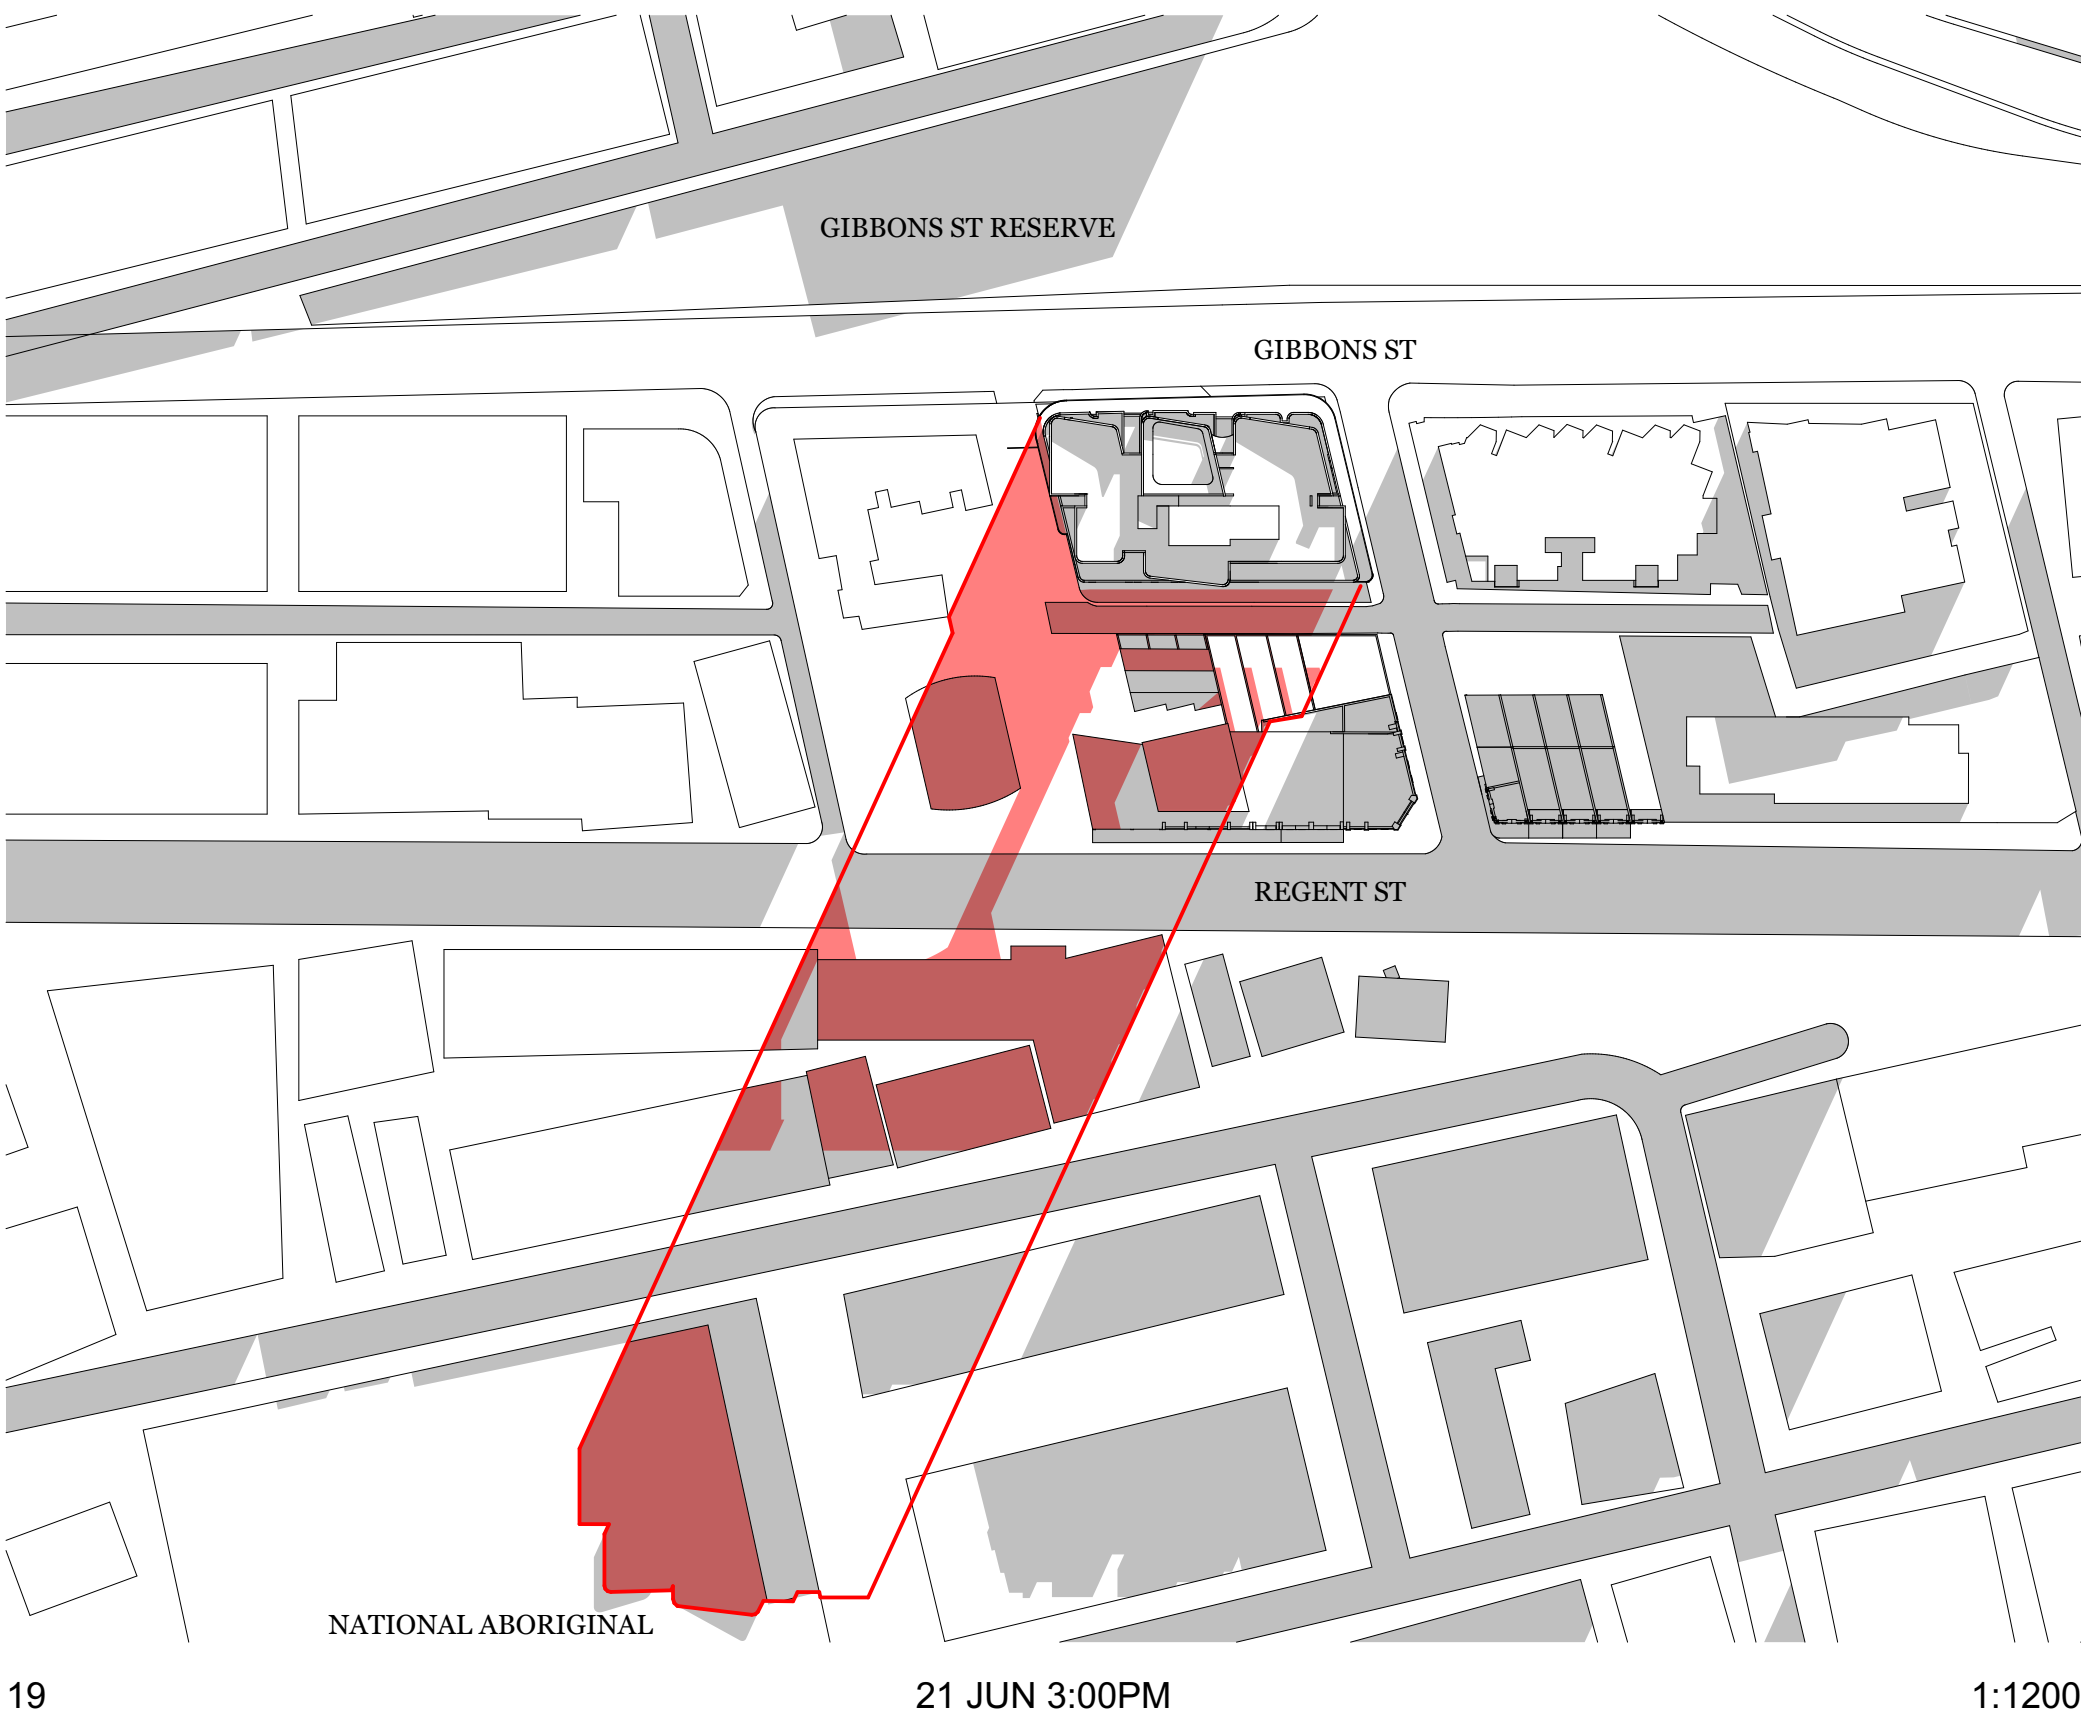
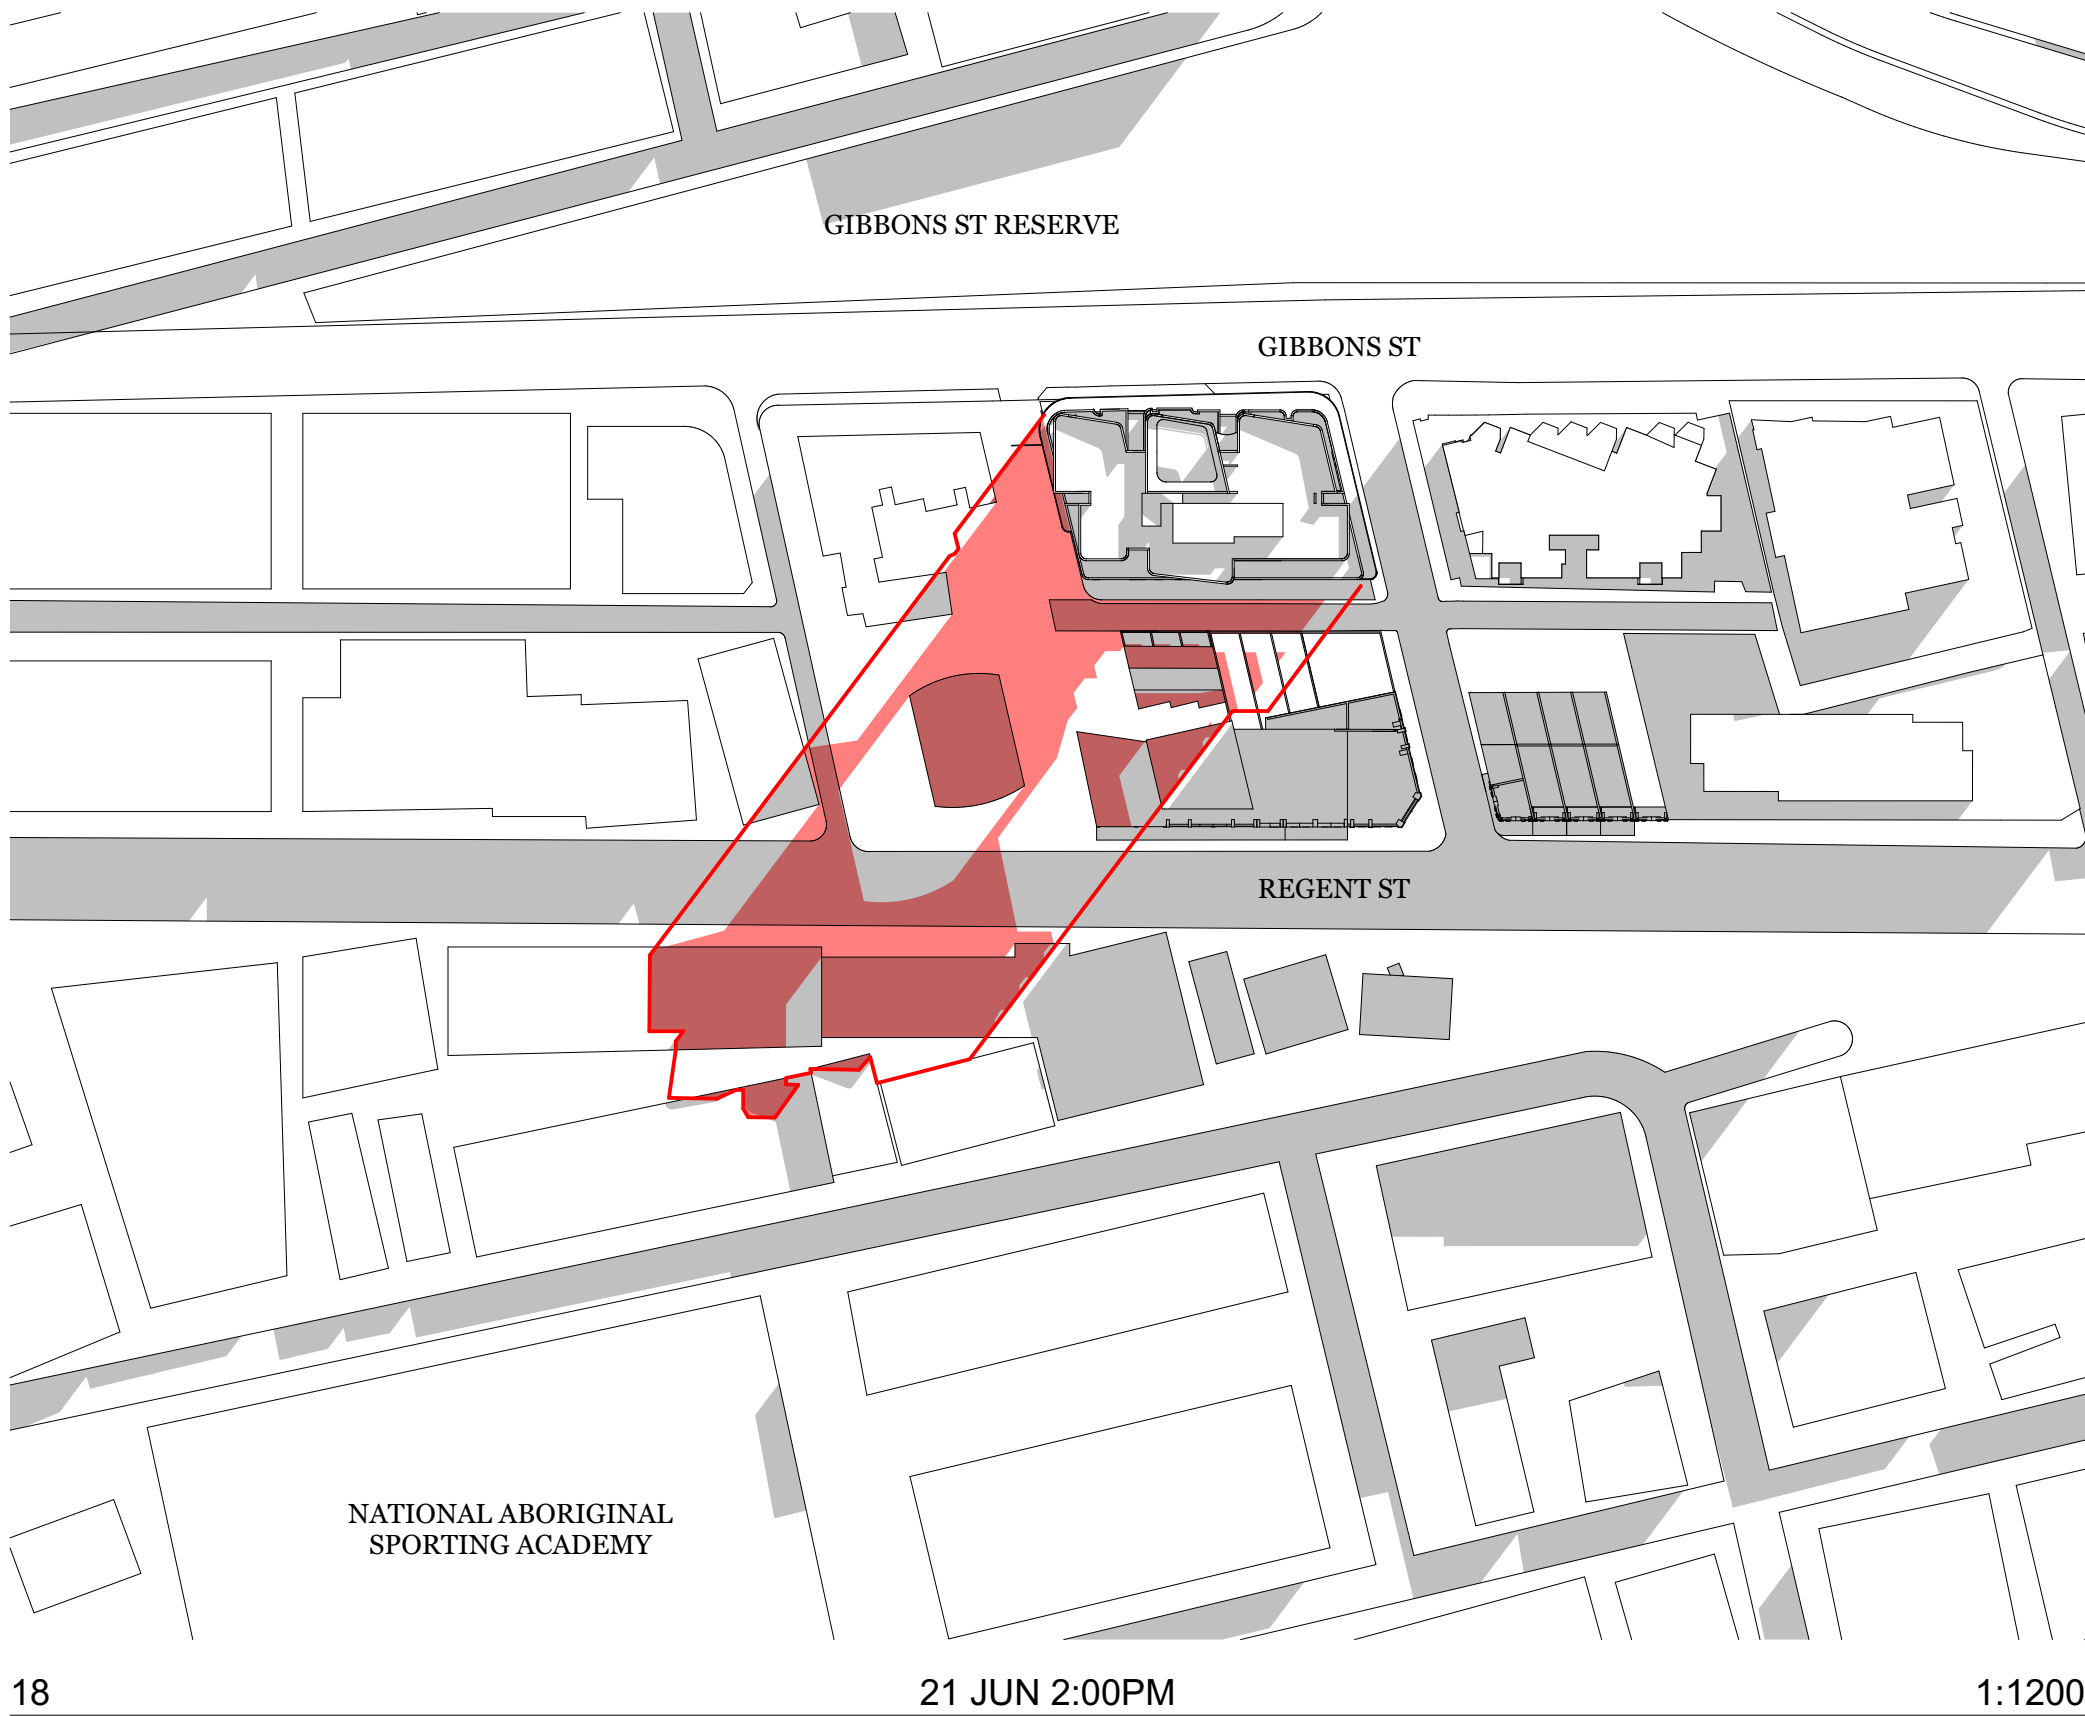


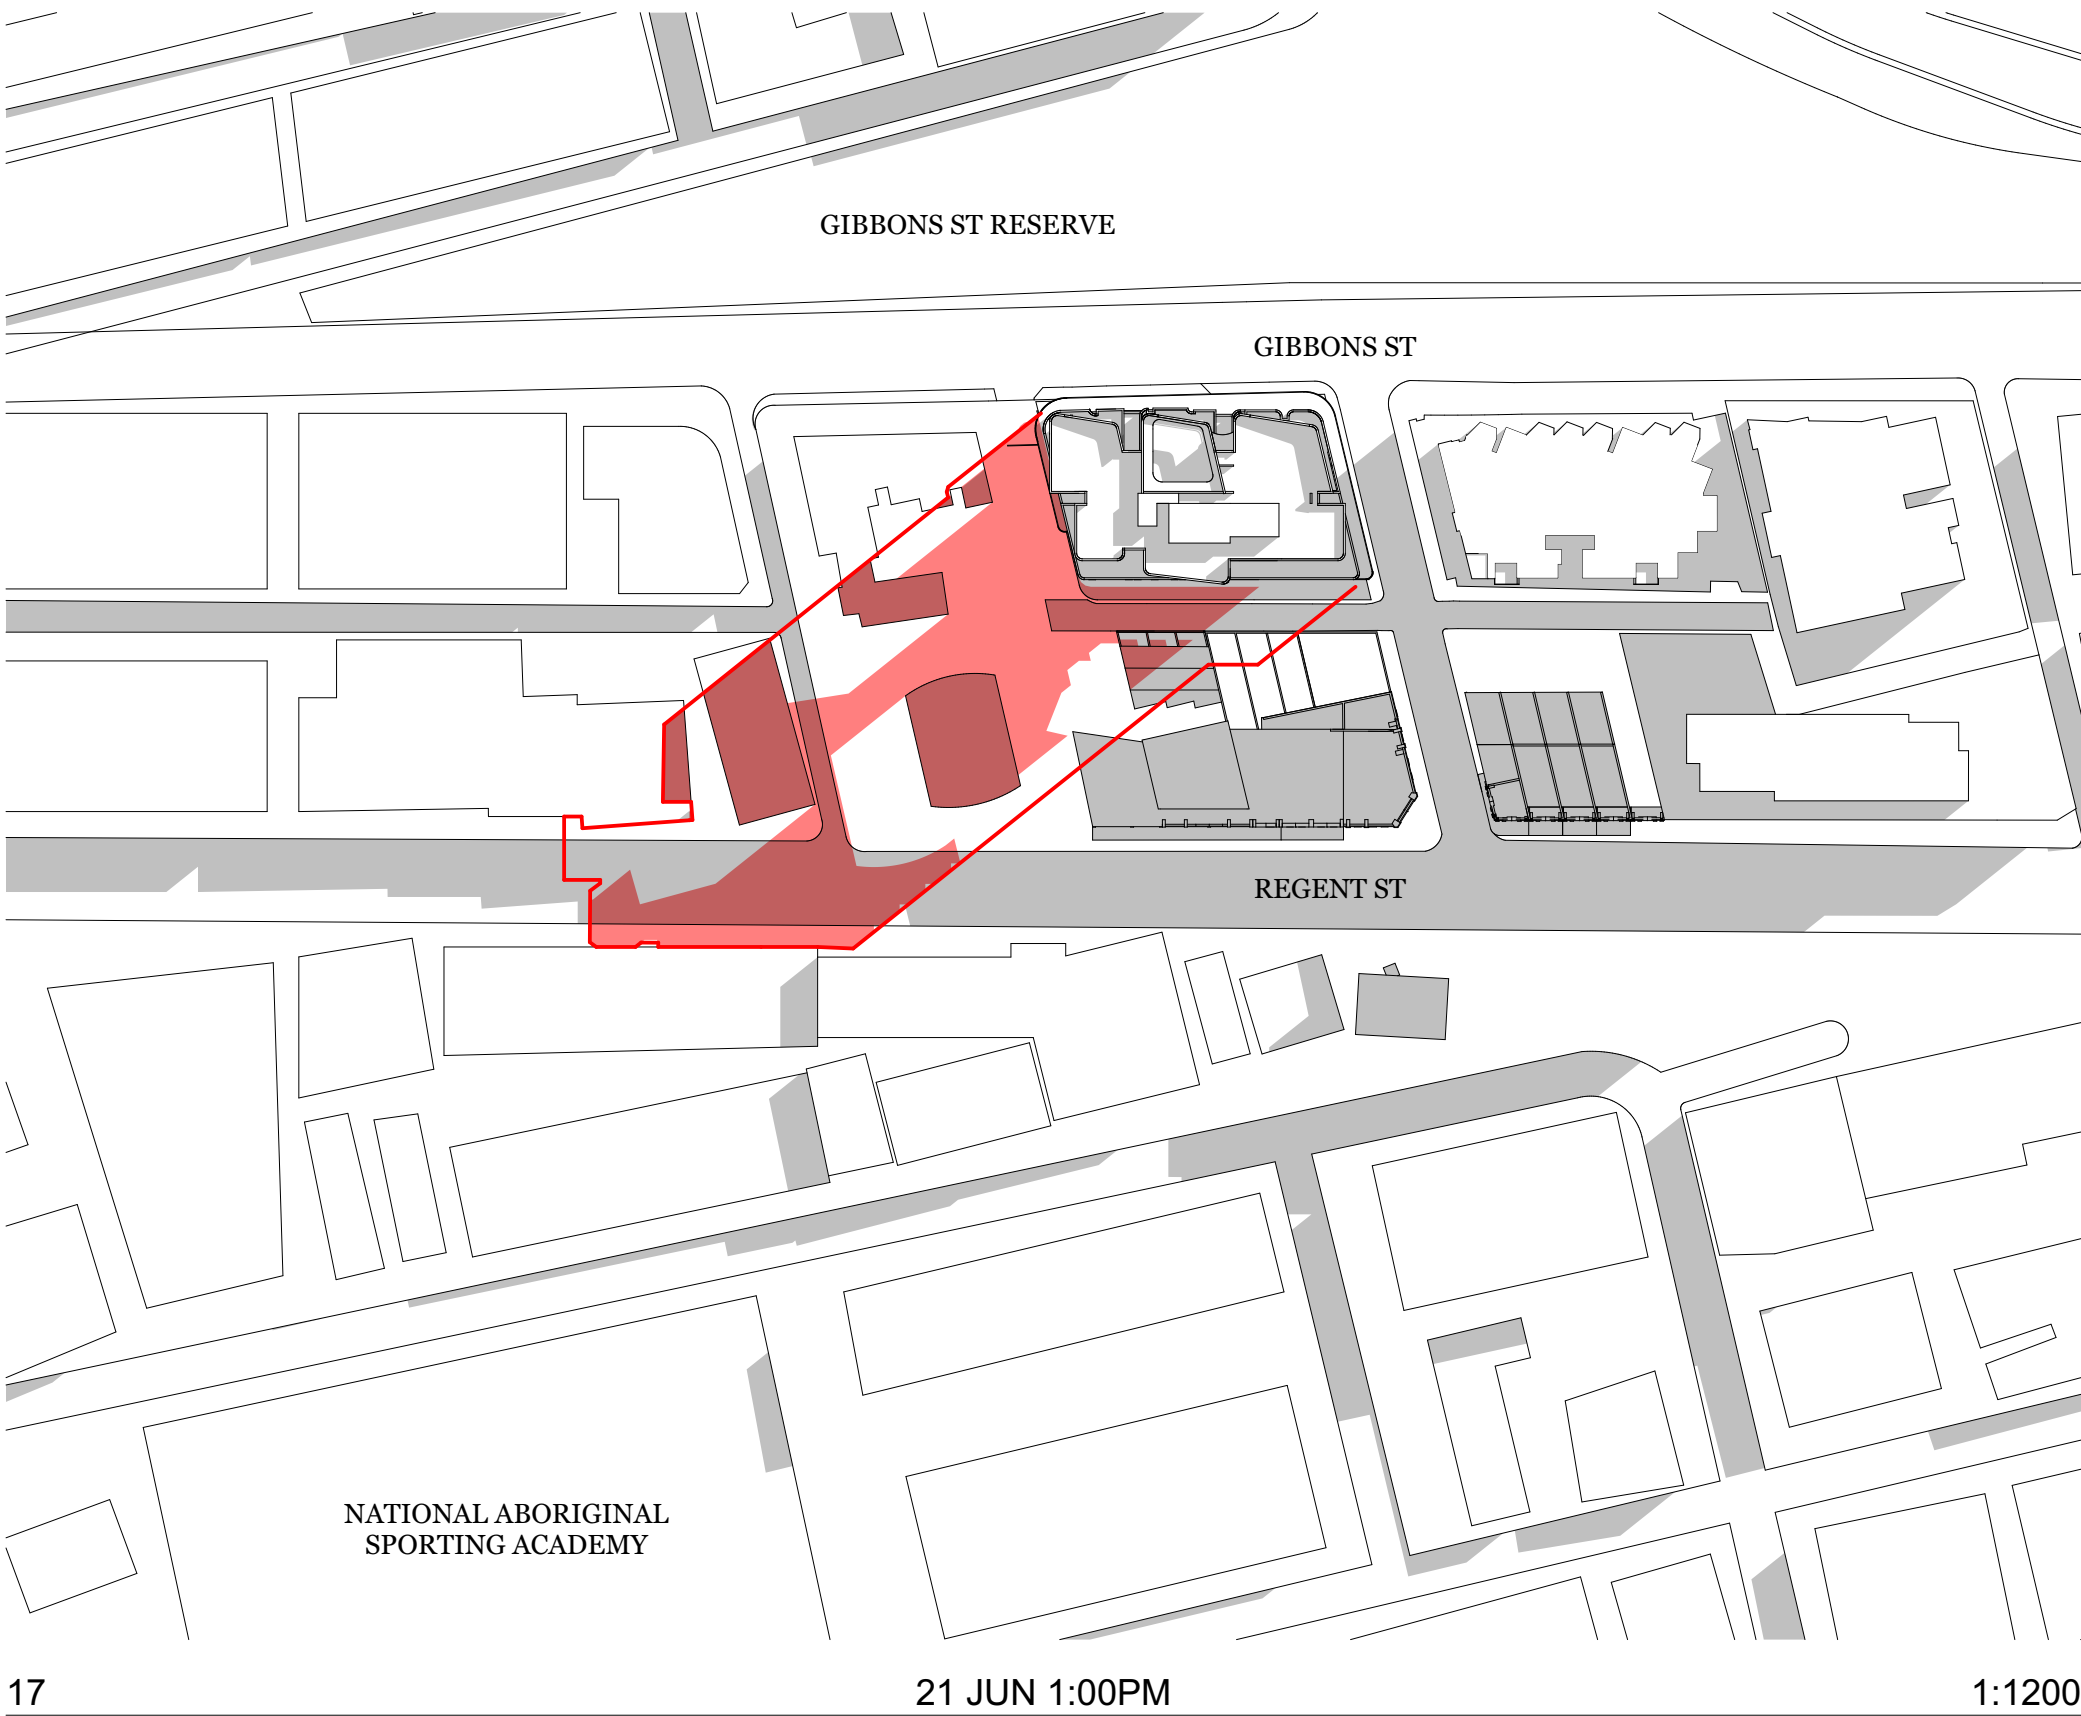

LEGEND

ADDITIONAL SHADOWS CAST BY PROPOSED BUILDING

FULL EXTENT OF SHADOW CAST BY PROPOSED BUILDING