


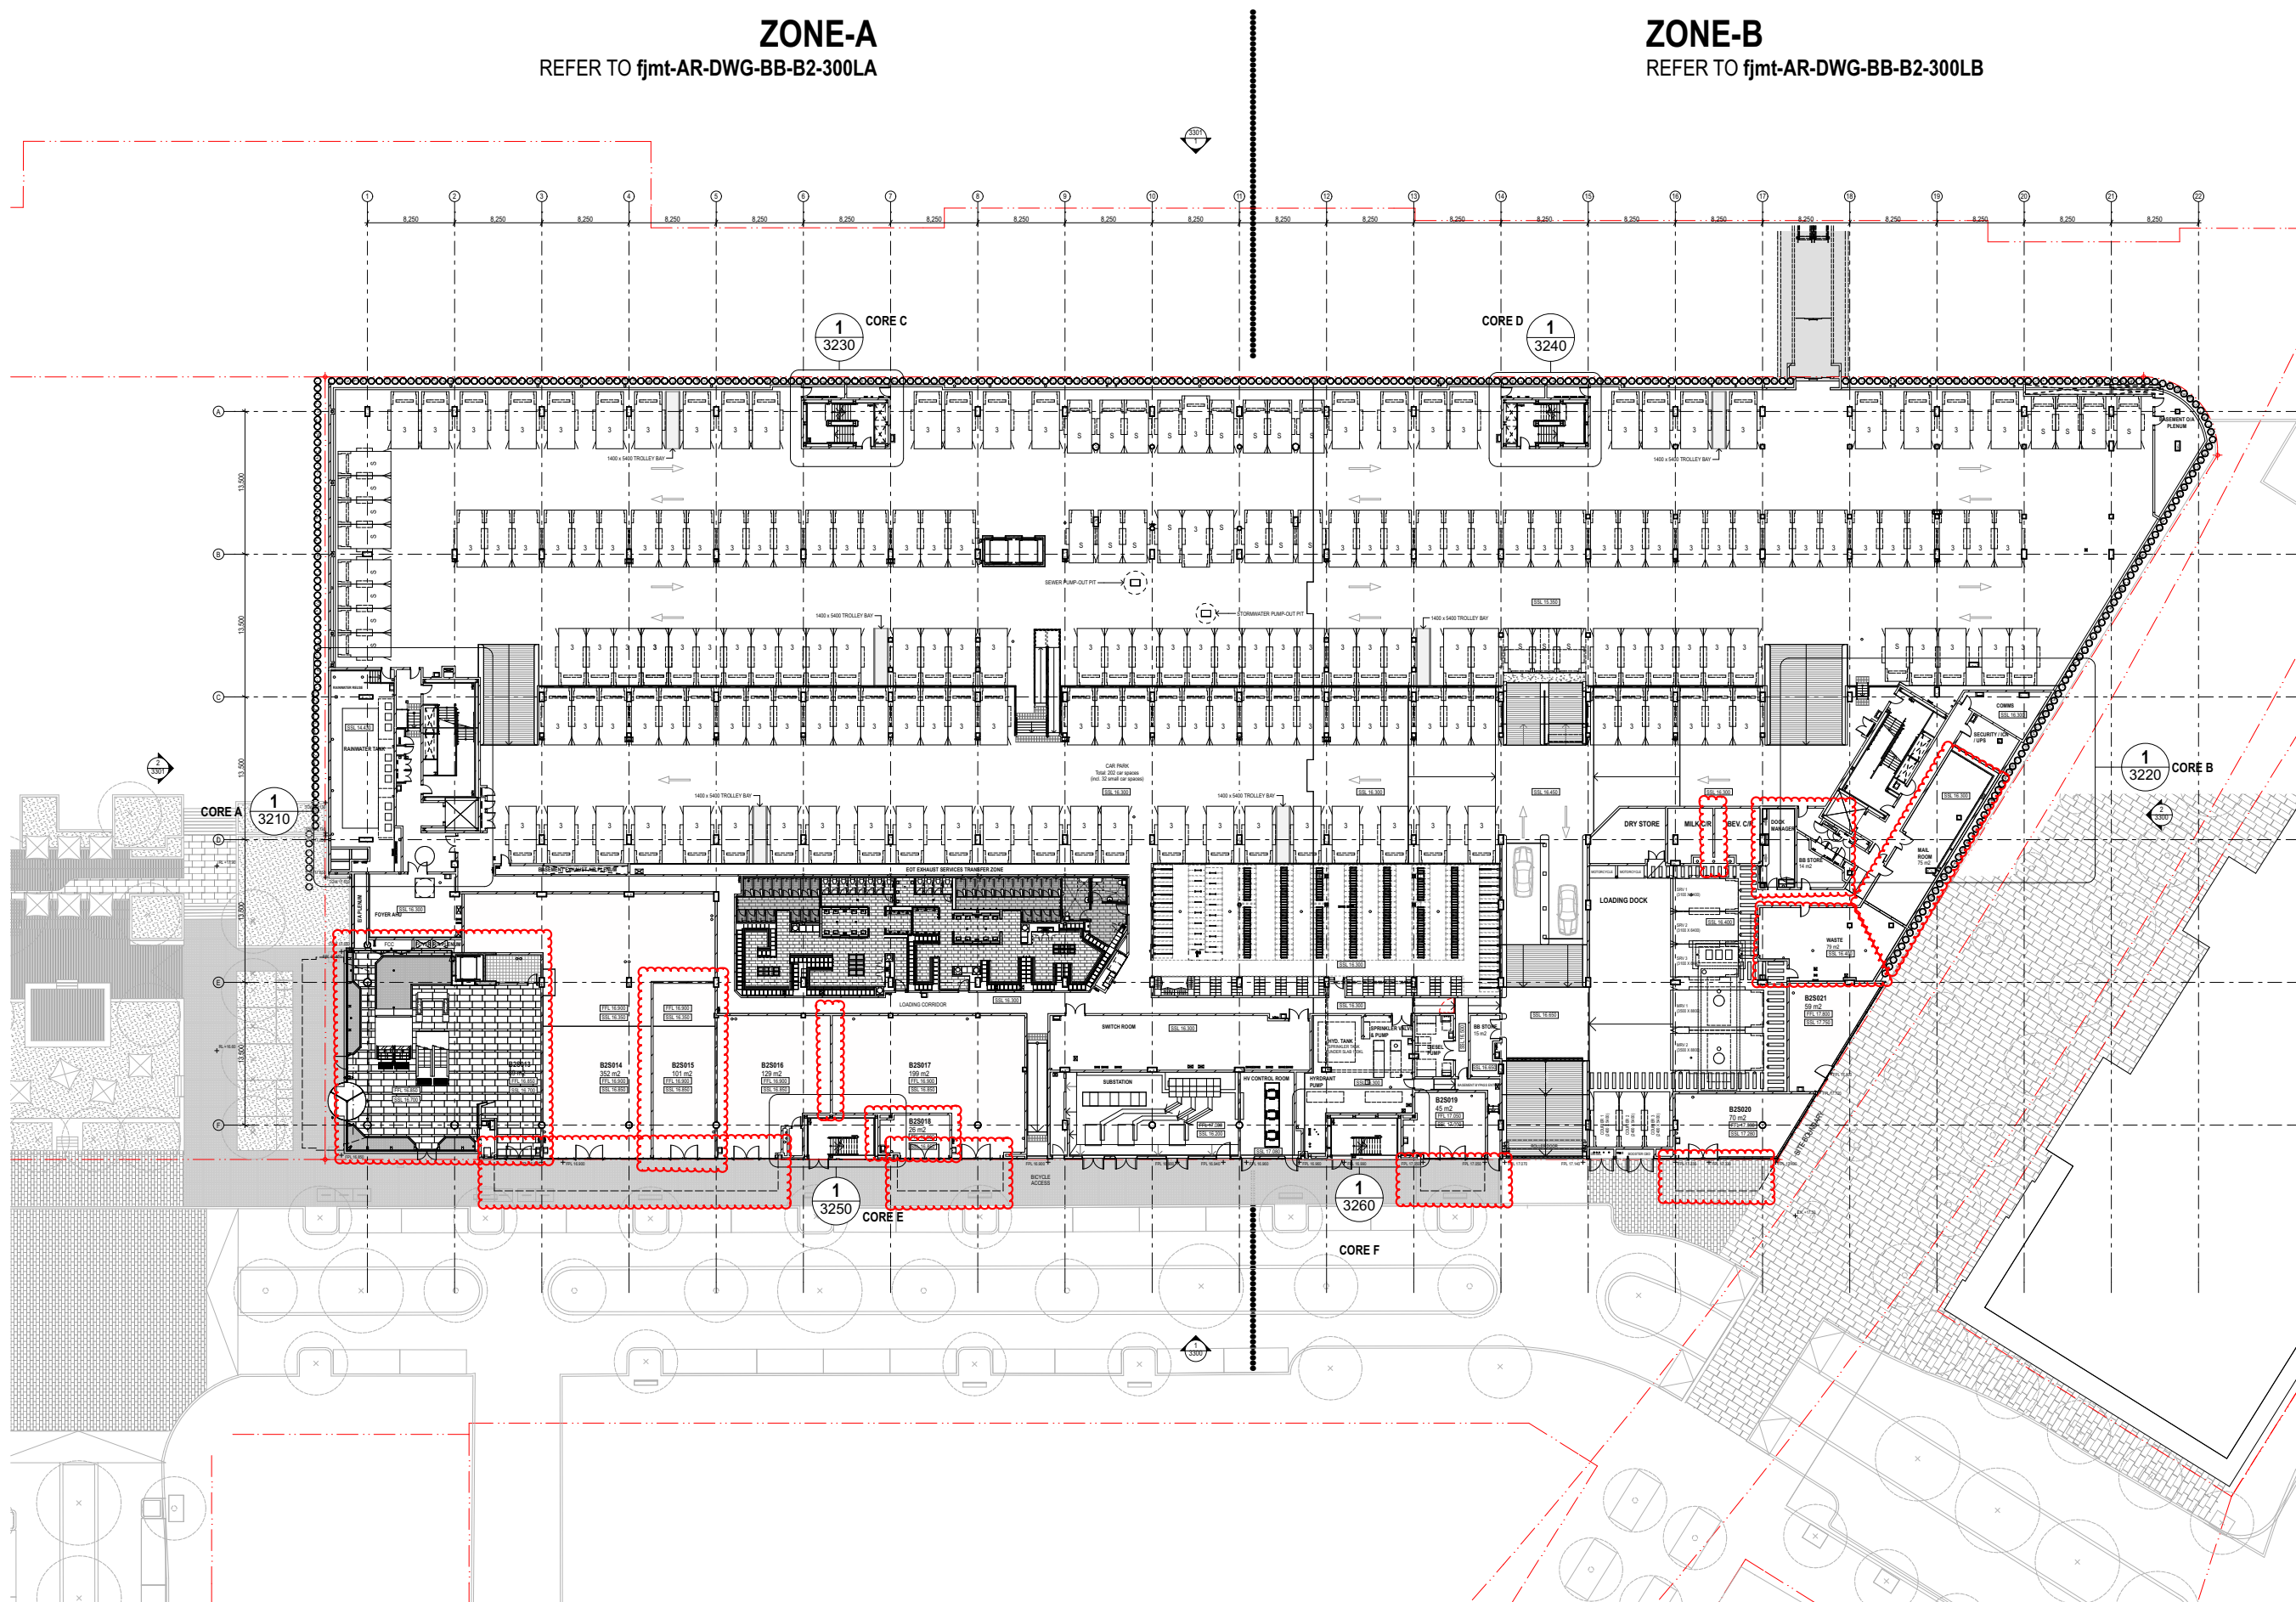




ZONE-B
REFER TO fjmt-AR-DWG-BB-B2-300LB

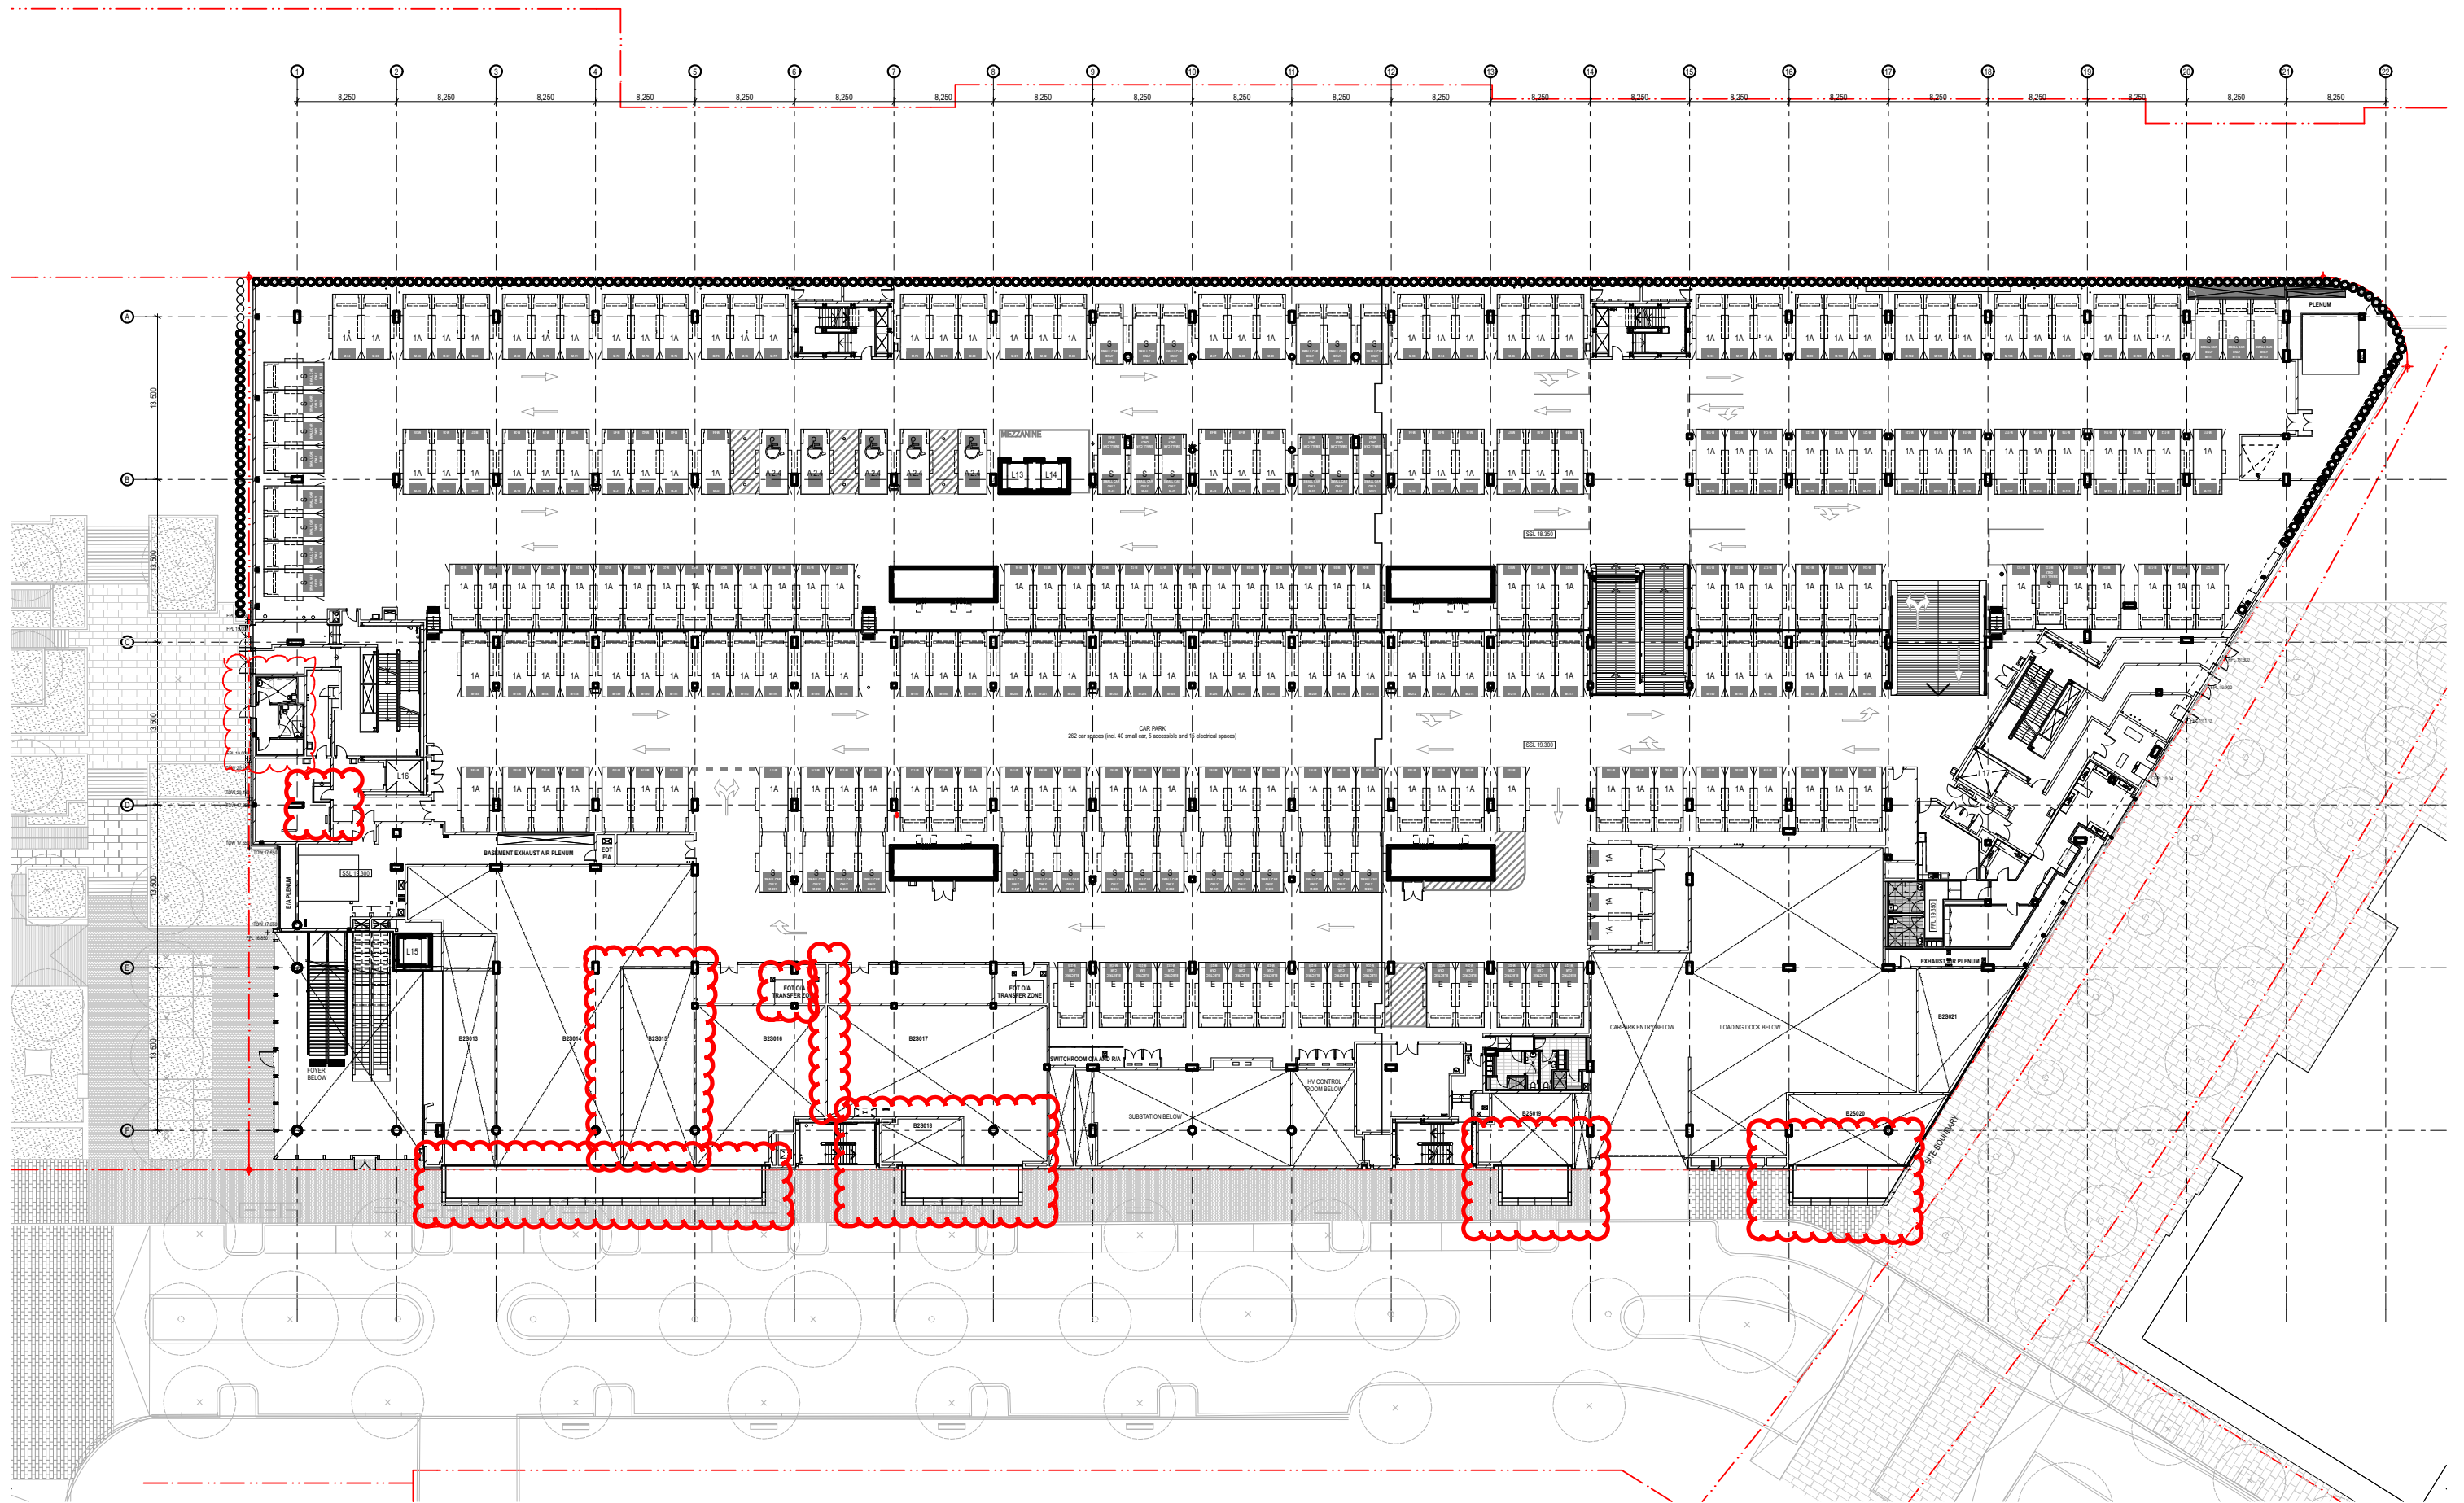

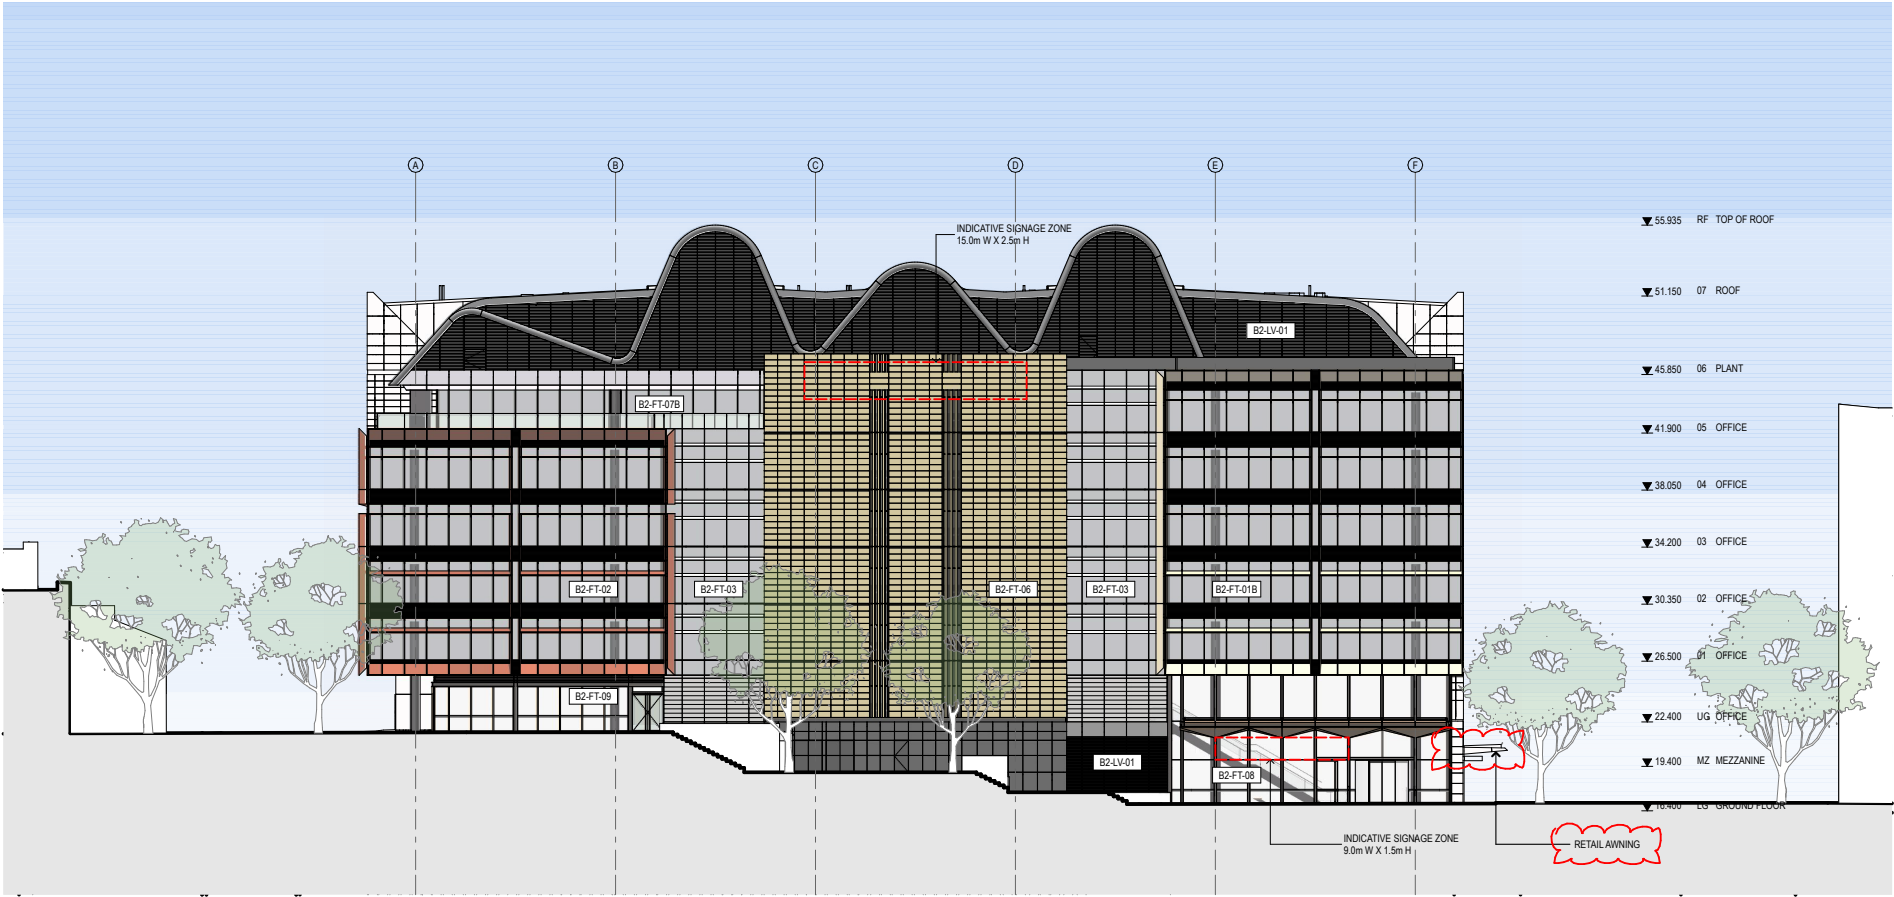

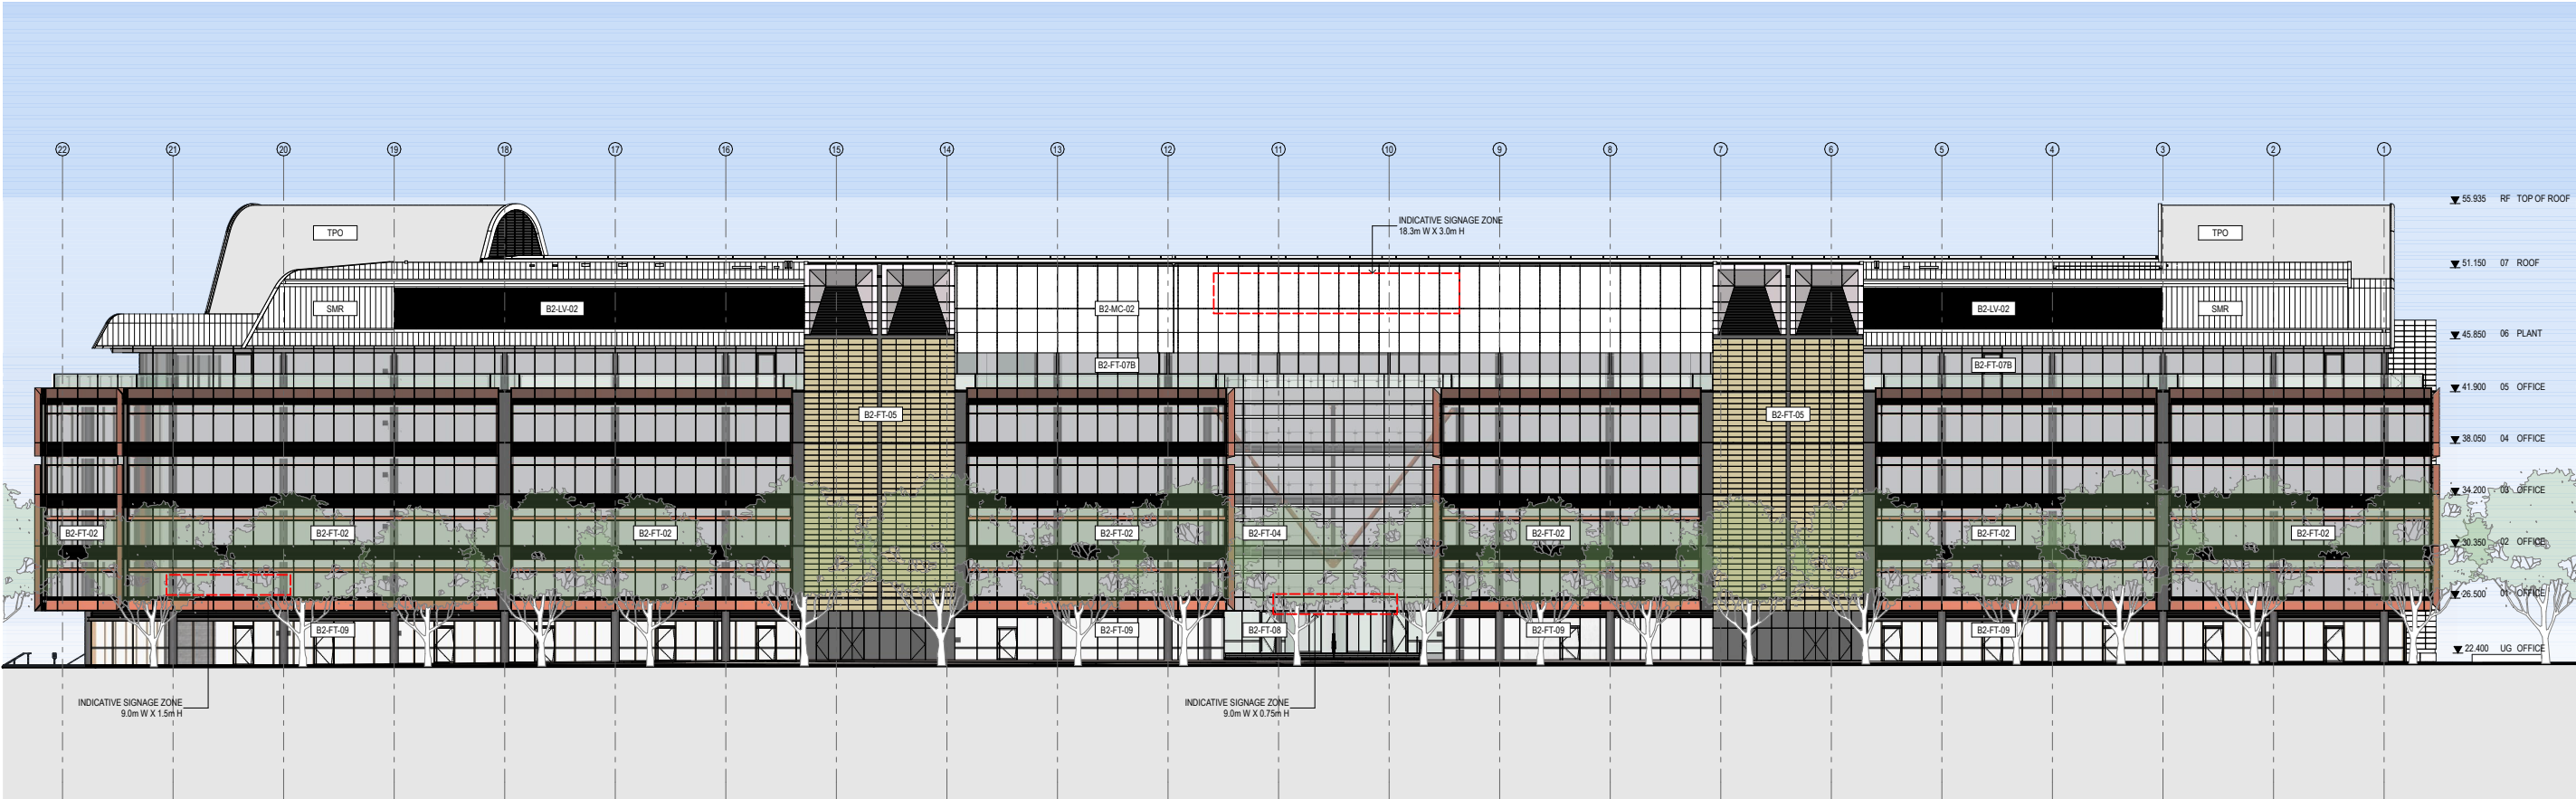

FACADE TYPE	LOCATION	DESCRIPTION
B2-FT-01	A B	SOUTH ELEVATION SOUTH RETURNS
B2-FT-02		NORTH VOLUMES
B2-FT-03		EAST / WEST RECESSES
B2-FT-04		NORTH RECESS
B2-FT-05		CORE CLADDING
B2-FT-06		CORE CLADDING
B2-FT-07	A B	WINDOW WALL UPPER GROUND LEVEL 05
B2-FT-08		LOBBY (GROUND FLOOR)
B2-FT-09		RETAIL (GROUND FLOOR)
B2-FT-10		CARPARK CLADDING
B2-MC-01/02		PLANT
B1-LV-01/02		PLANT
SMR		ROOF
TPO		ROOF

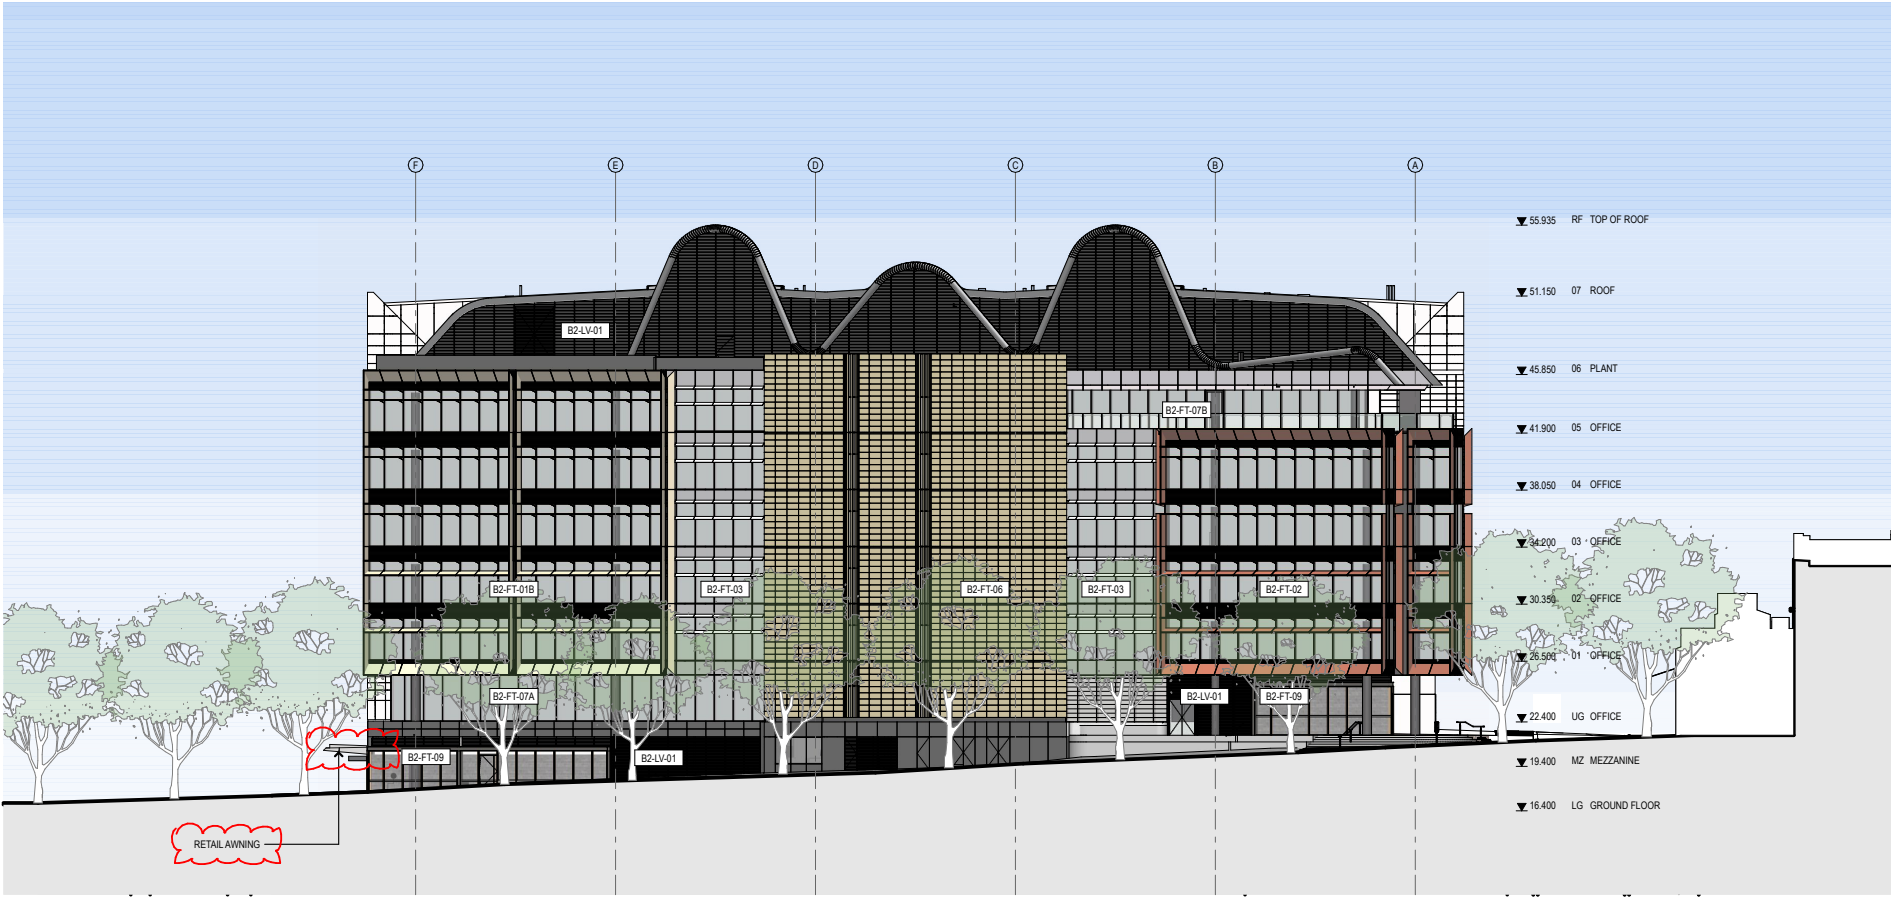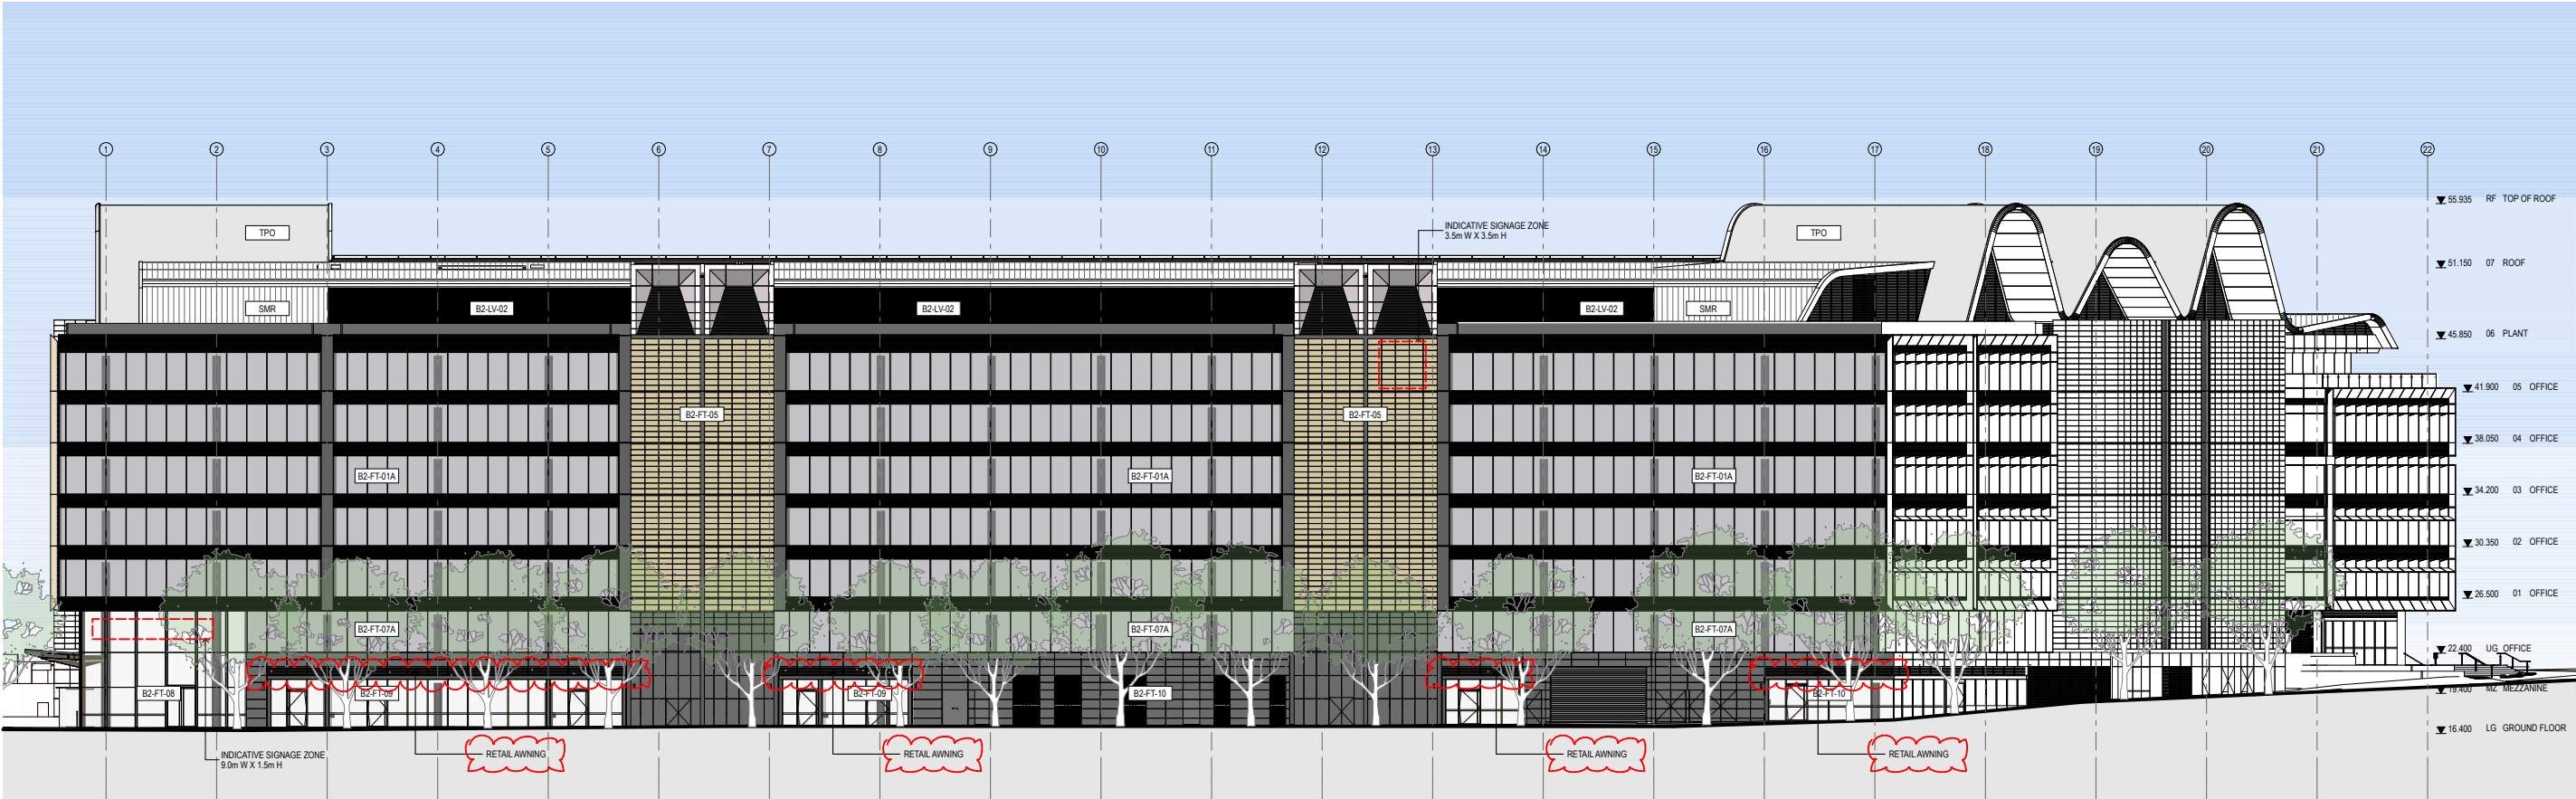

FACADE TYPE	LOCATION	DESCRIPTION	
B2-FT-01	A B	SOUTH ELEVATION SOUTH RETURNS	GLAZED CURTAIN WALL, PROFILED SPANDRELS + ALUMINIUM SUNSHADES AND FRAME
B2-FT-02		NORTH VOLUMES	GLAZED CURTAIN WALL, PROFILED SPANDRELS EXTERNAL ALUMINIUM SUNSHADES AND FRAME
B2-FT-03		EAST / WEST RECESSES	GLAZED CURTAIN WALL, GLAZED SPANDREL ALUMINIUM SUNSHADES
B2-FT-04		NORTH RECESS	GLAZED CURTAIN WALL, GLAZED SPANDREL ALUMINIUM SUNSHADES
B2-FT-05		CORE CLADDING	SOLID PANEL CLADDING
B2-FT-06		CORE CLADDING	SOLID PANEL CLADDING
B2-FT-07	A B	WINDOW WALL UPPER GROUND LEVEL 05	GLAZED WINDOW WALL
B2-FT-08		LOBBY (GROUND FLOOR)	LOBBY GLAZING
B2-FT-09		RETAIL (GROUND FLOOR)	RETAIL GLAZING
B2-FT-10		CARPARK CLADDING	SOLID PANEL CLADDING
B2-MC-01/02		PLANT	METAL SOLID CLADDING
B1-LV-01/02		PLANT	ALUMINIUM LOUVRES
SMR		ROOF	METAL ROOFING
TPO		ROOF	MEMBRANE ROOFING