


NOTE: REFER TO TRUCK REGISTER FOR VEHICLE DETAILS

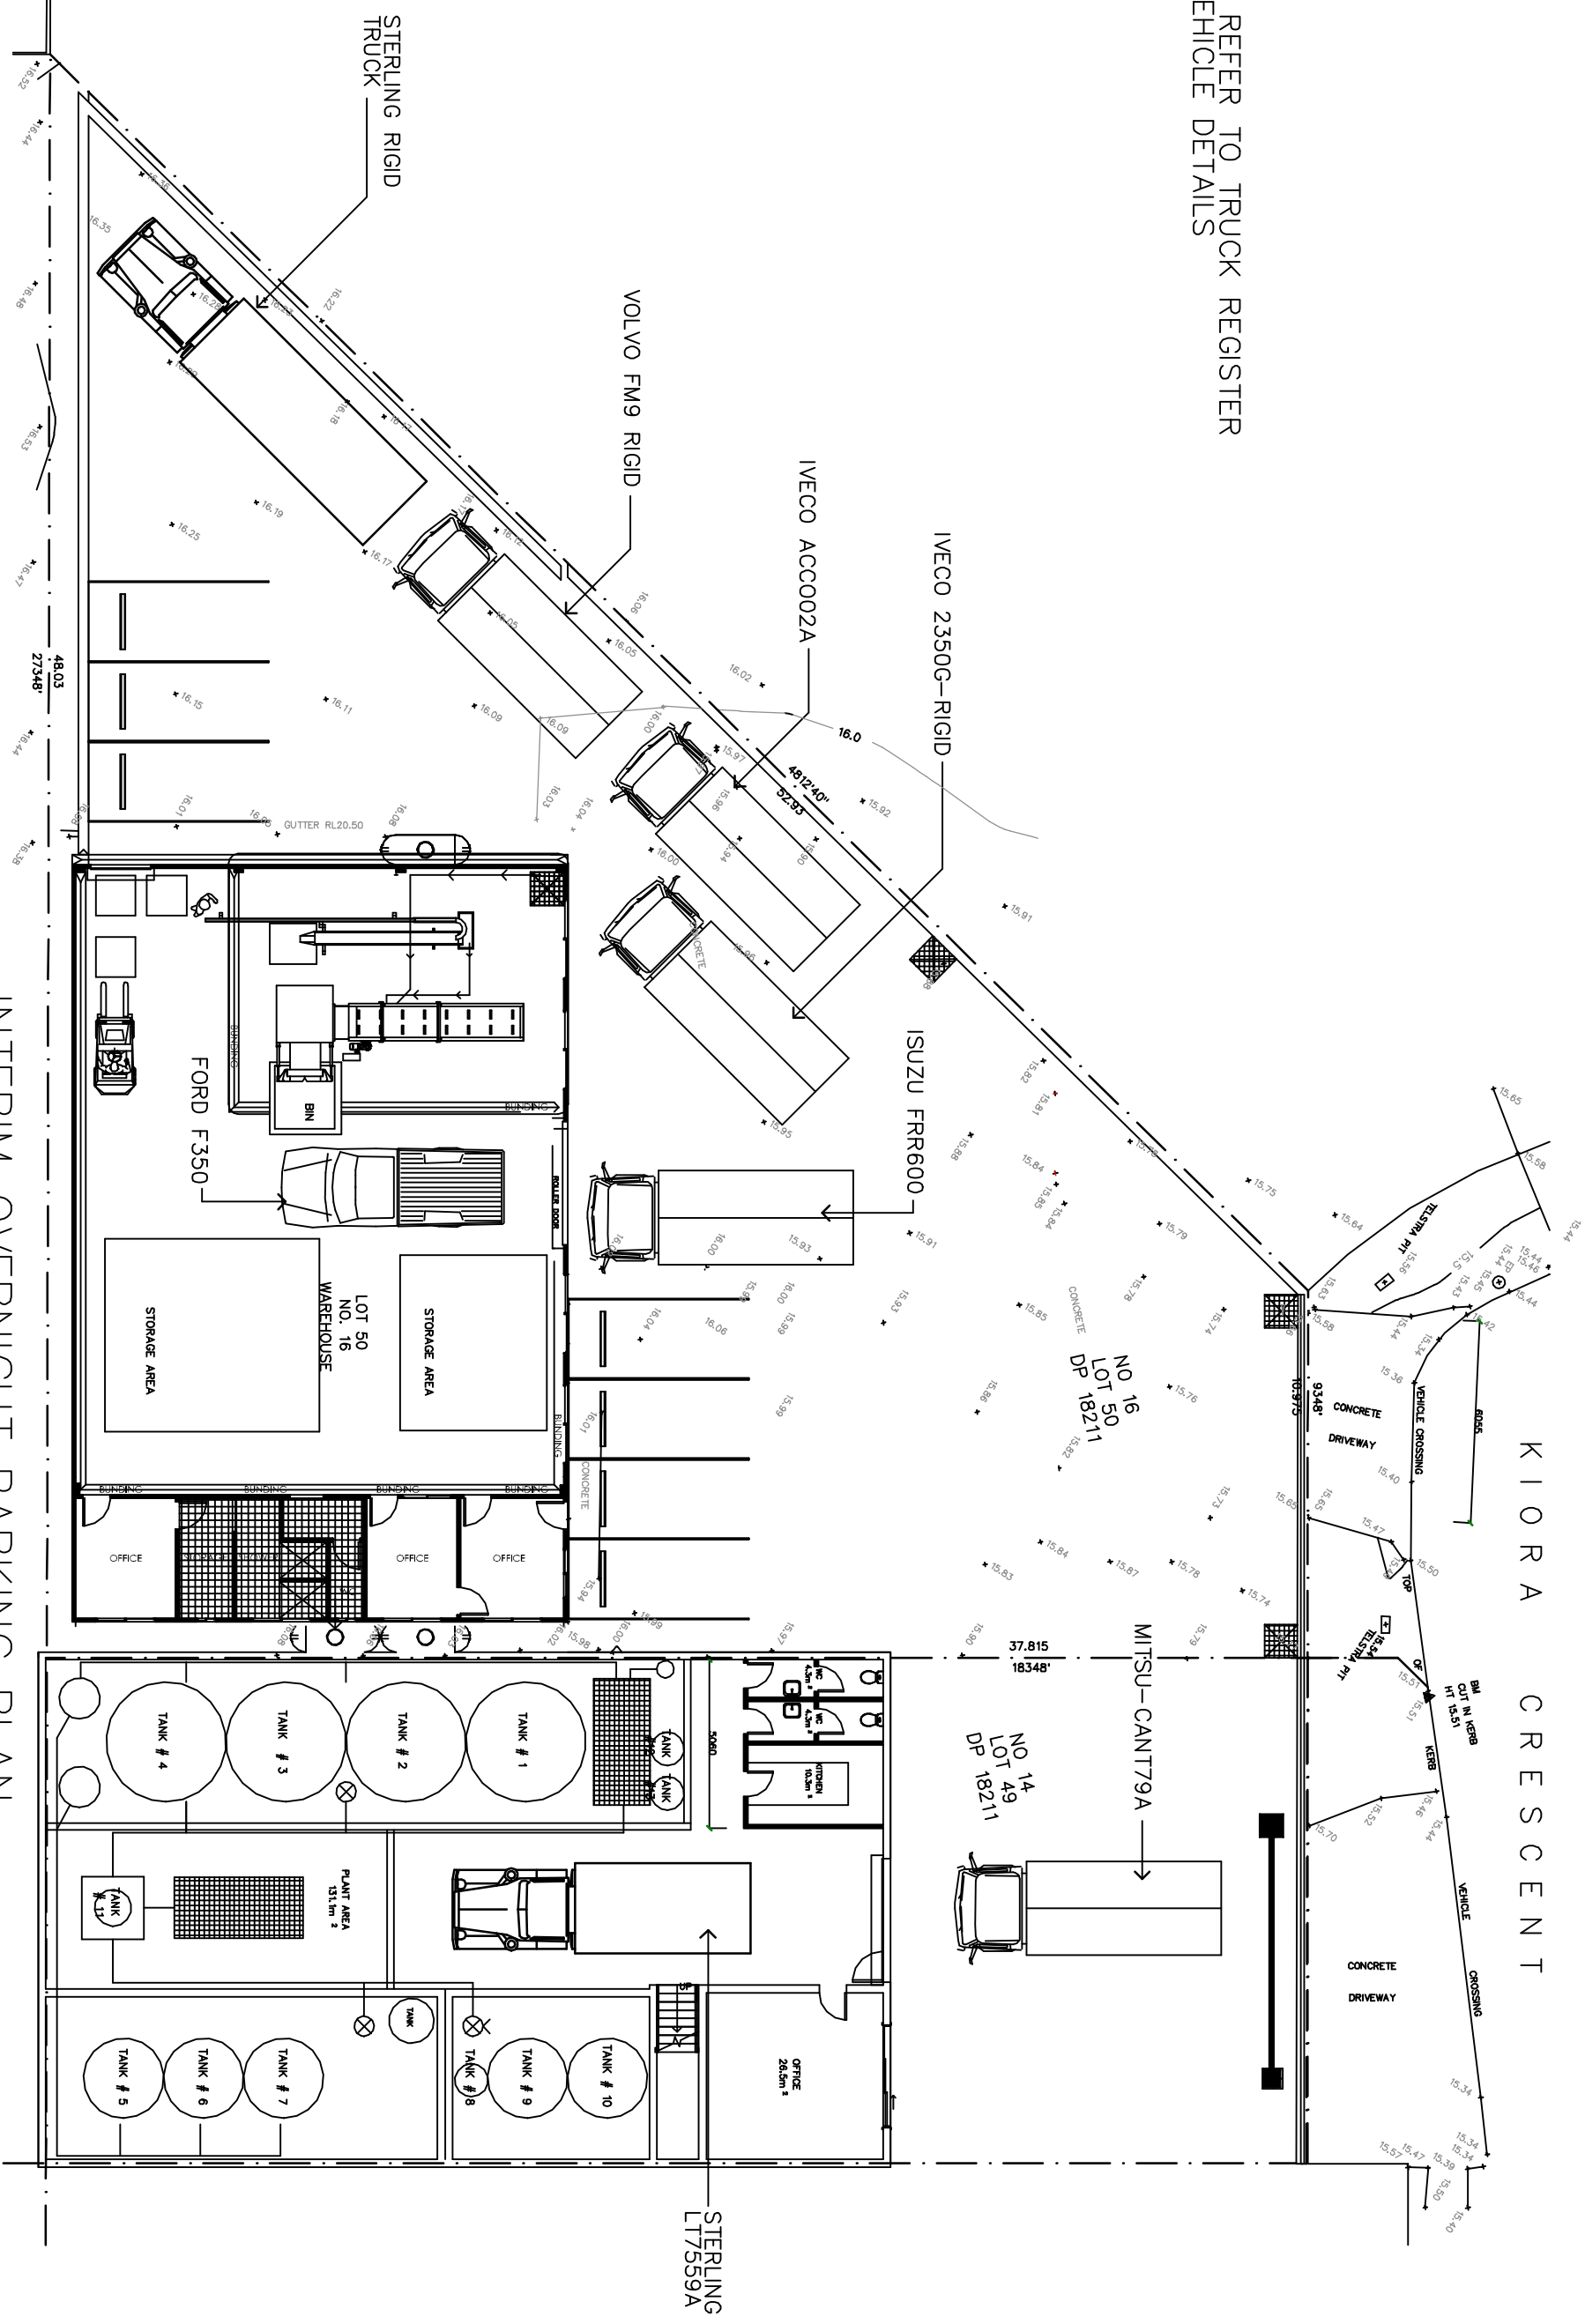

INTERIM OVERNIGHT PARKING PLAN  
SCALE 1:100

ISSUE BY	DESCRIPTION	DATE
A	GR ISSUE FOR APPROVAL	1-9-21
B	GR ISSUE FOR APPROVAL	7-9-21



**GENERAL NOTES:**  
 1. ALL WORK TO BE COMPLETED IN ACCORDANCE WITH THE AUSTRALIAN STANDARDS.  
STYLE DEVELOPMENTS PTY LTD  
 2001-2003 THE NORTHERN ROAD  
 GLENMORE PARK NSW 2745  
 M: +61 2 419 404 103  
 E: info@styledevelopments.com.au  
 W: www.styledevelopments.com.au



PROJECT NO.	CLIENT	TITLE	JOB NO.	SCALE	SHEET NO./ISSUE
ENVIROWASTE SERVICES	ENVIROWASTE SERVICES GROUP	INTERIM OVERNIGHT PARKING PLAN	1020/20	1:100	PP B