




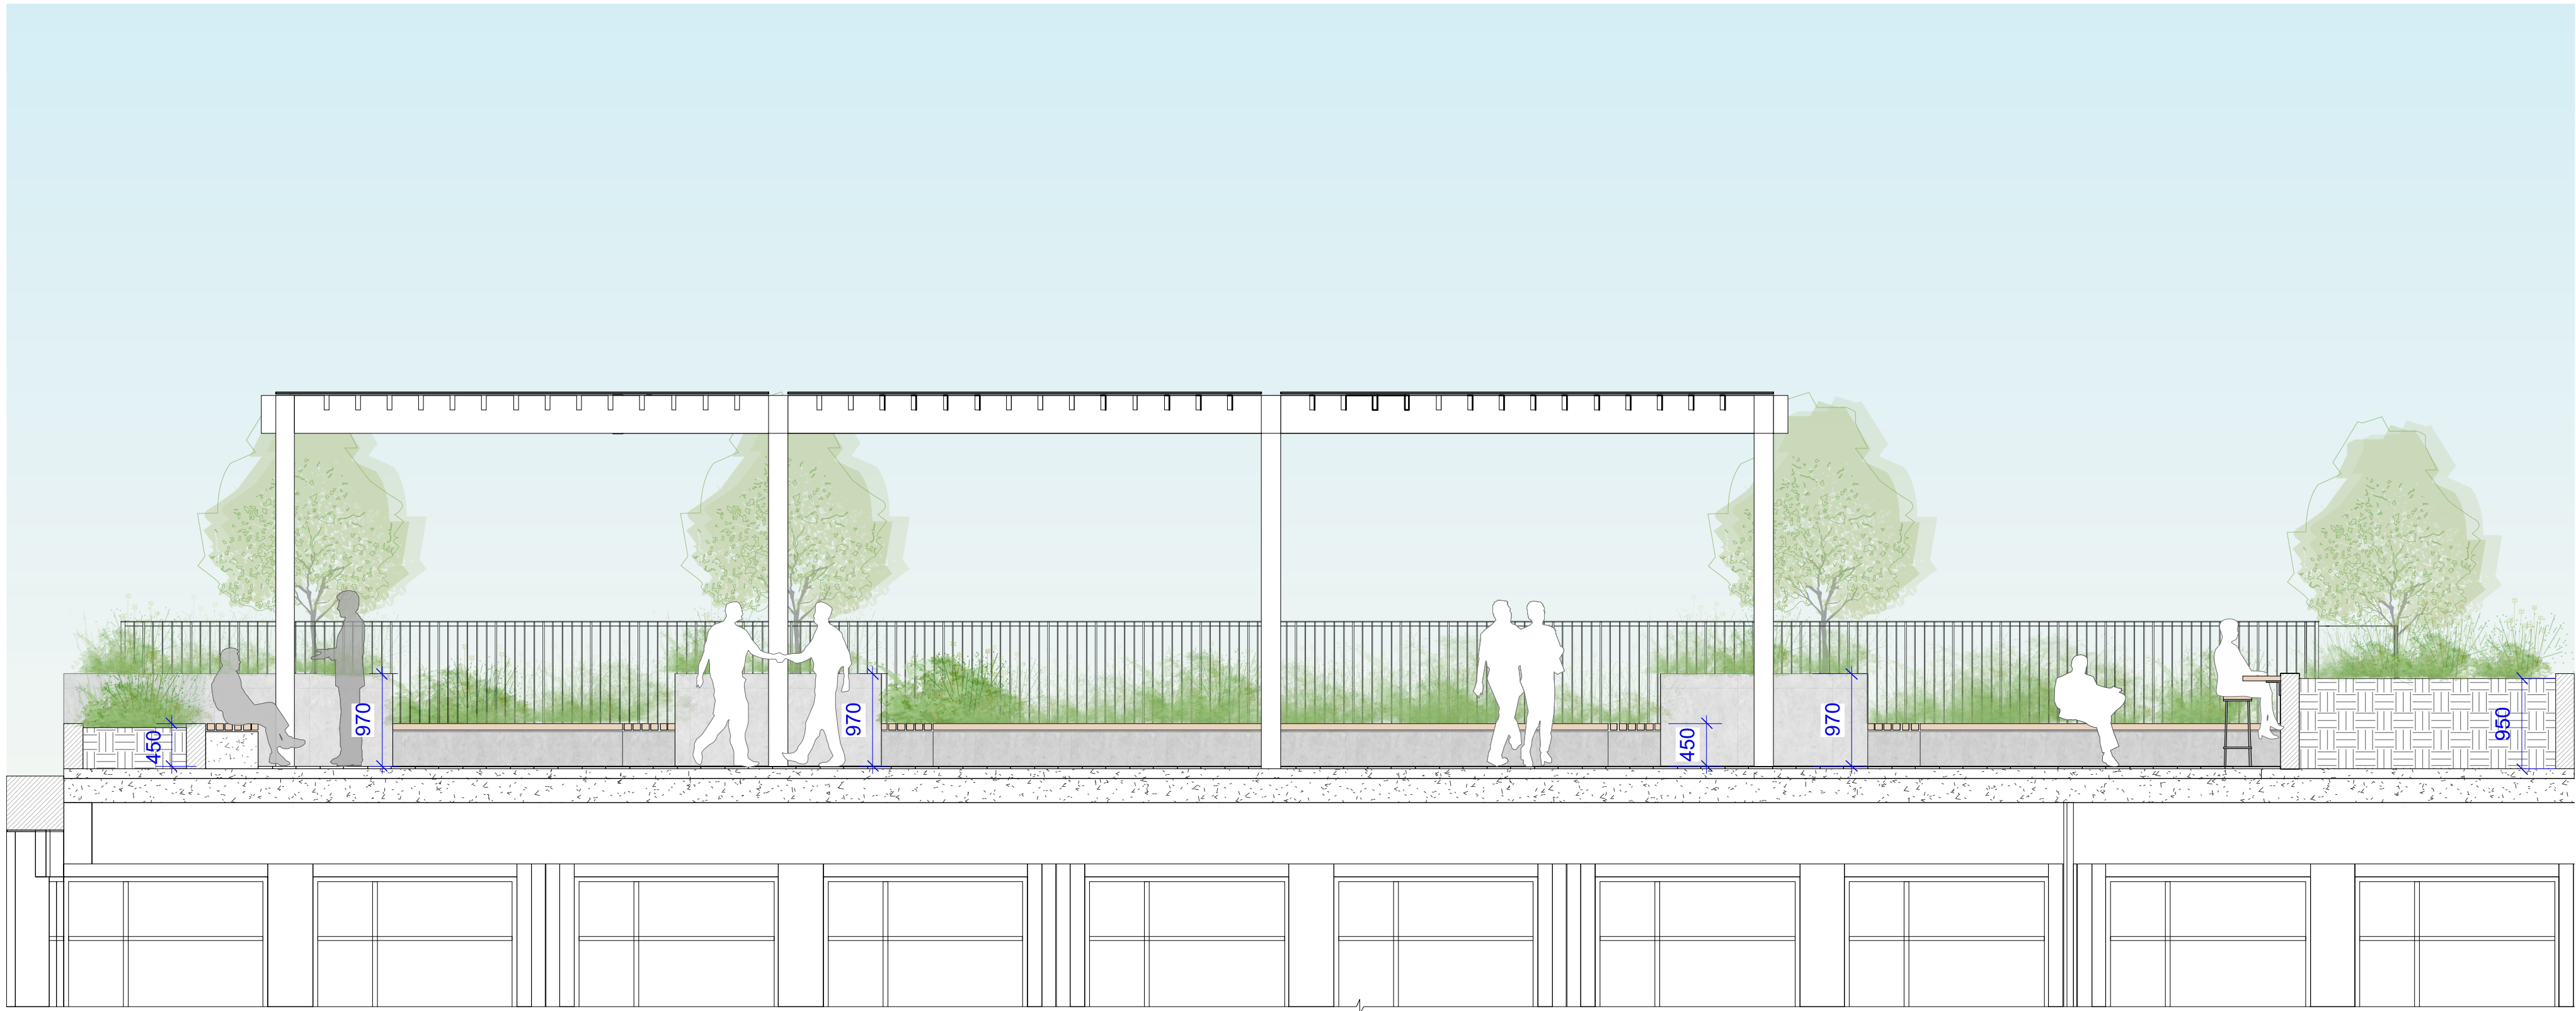

SECTION 1 1:50
COMMUNAL TERRACE - STUDENT ACCOMMODATION

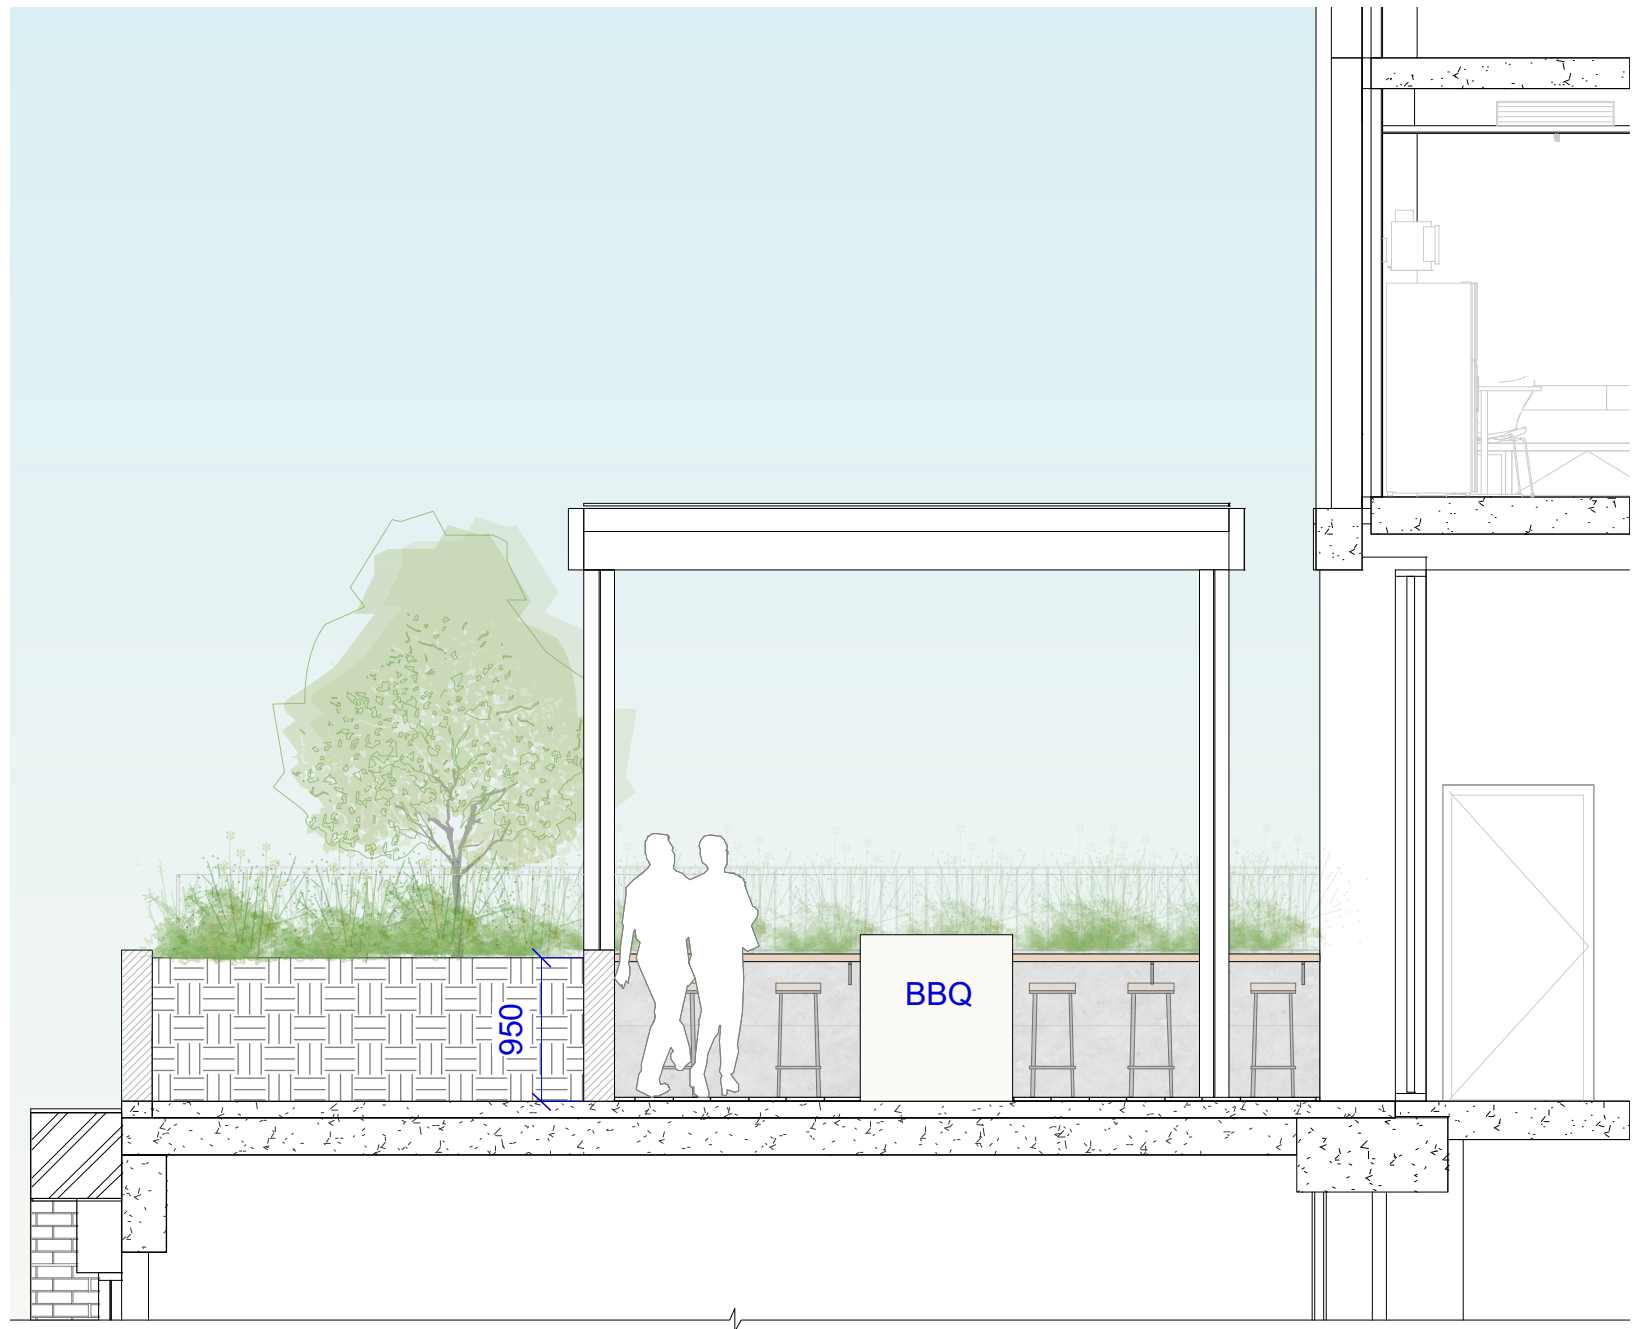

SECTION 2 1:50
COMMUNAL TERRACE - STUDENT ACCOMMODATION

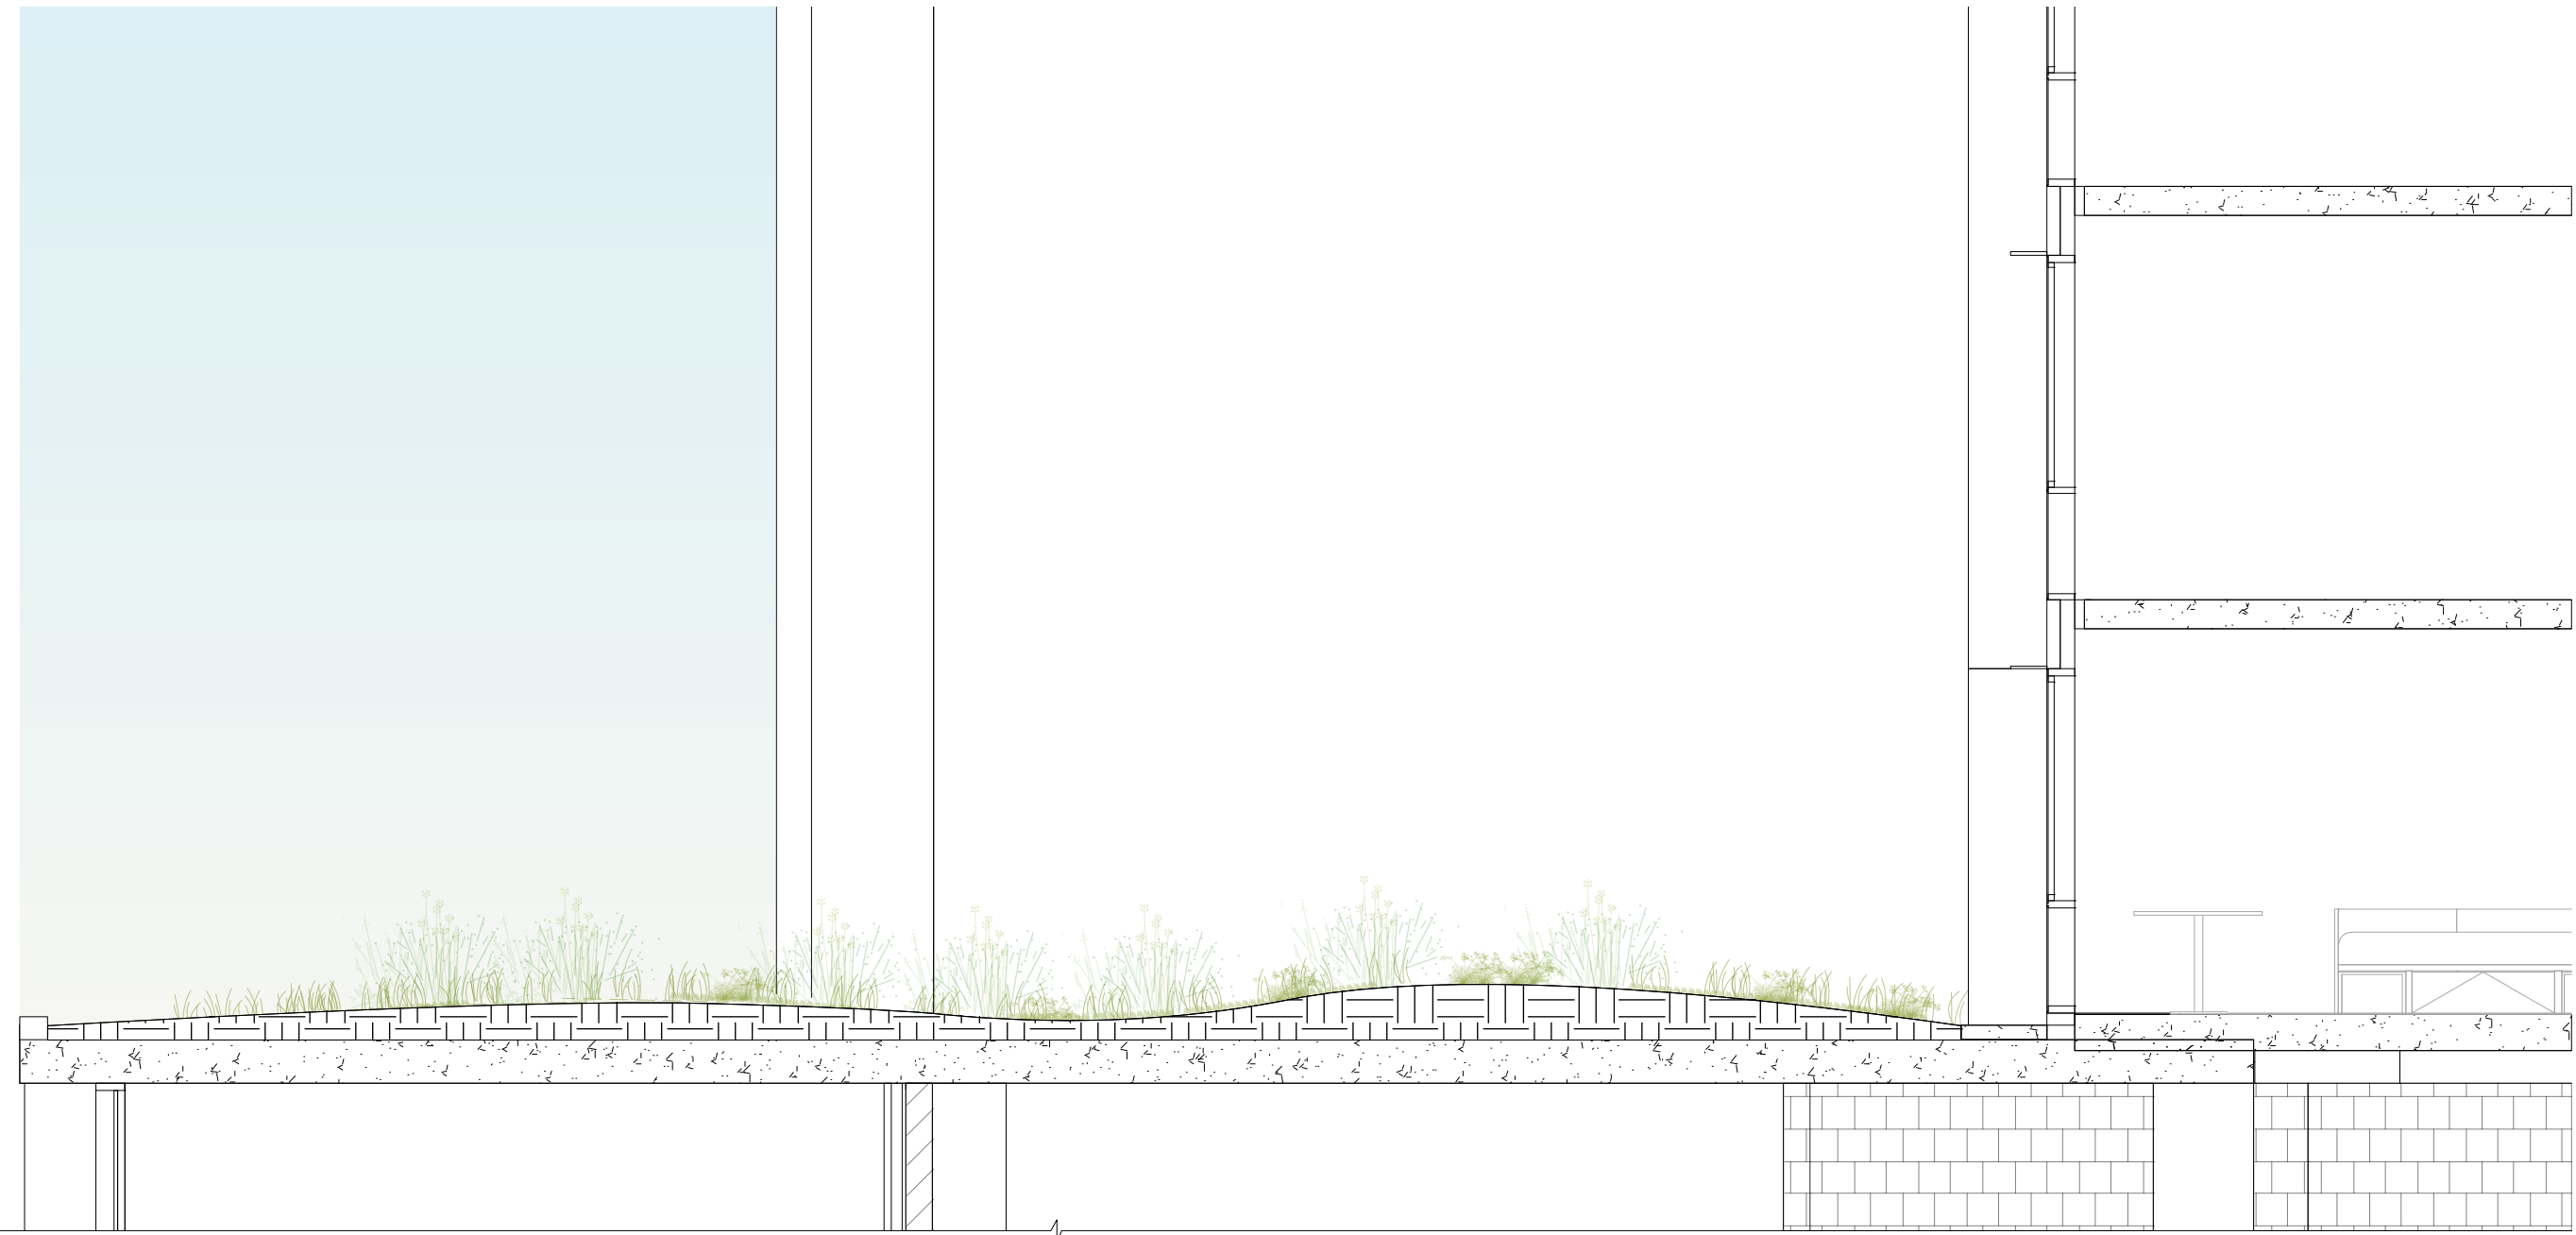

SECTION 3 1:50
INACCESSIBLE GREEN ROOF

