



ENTRY

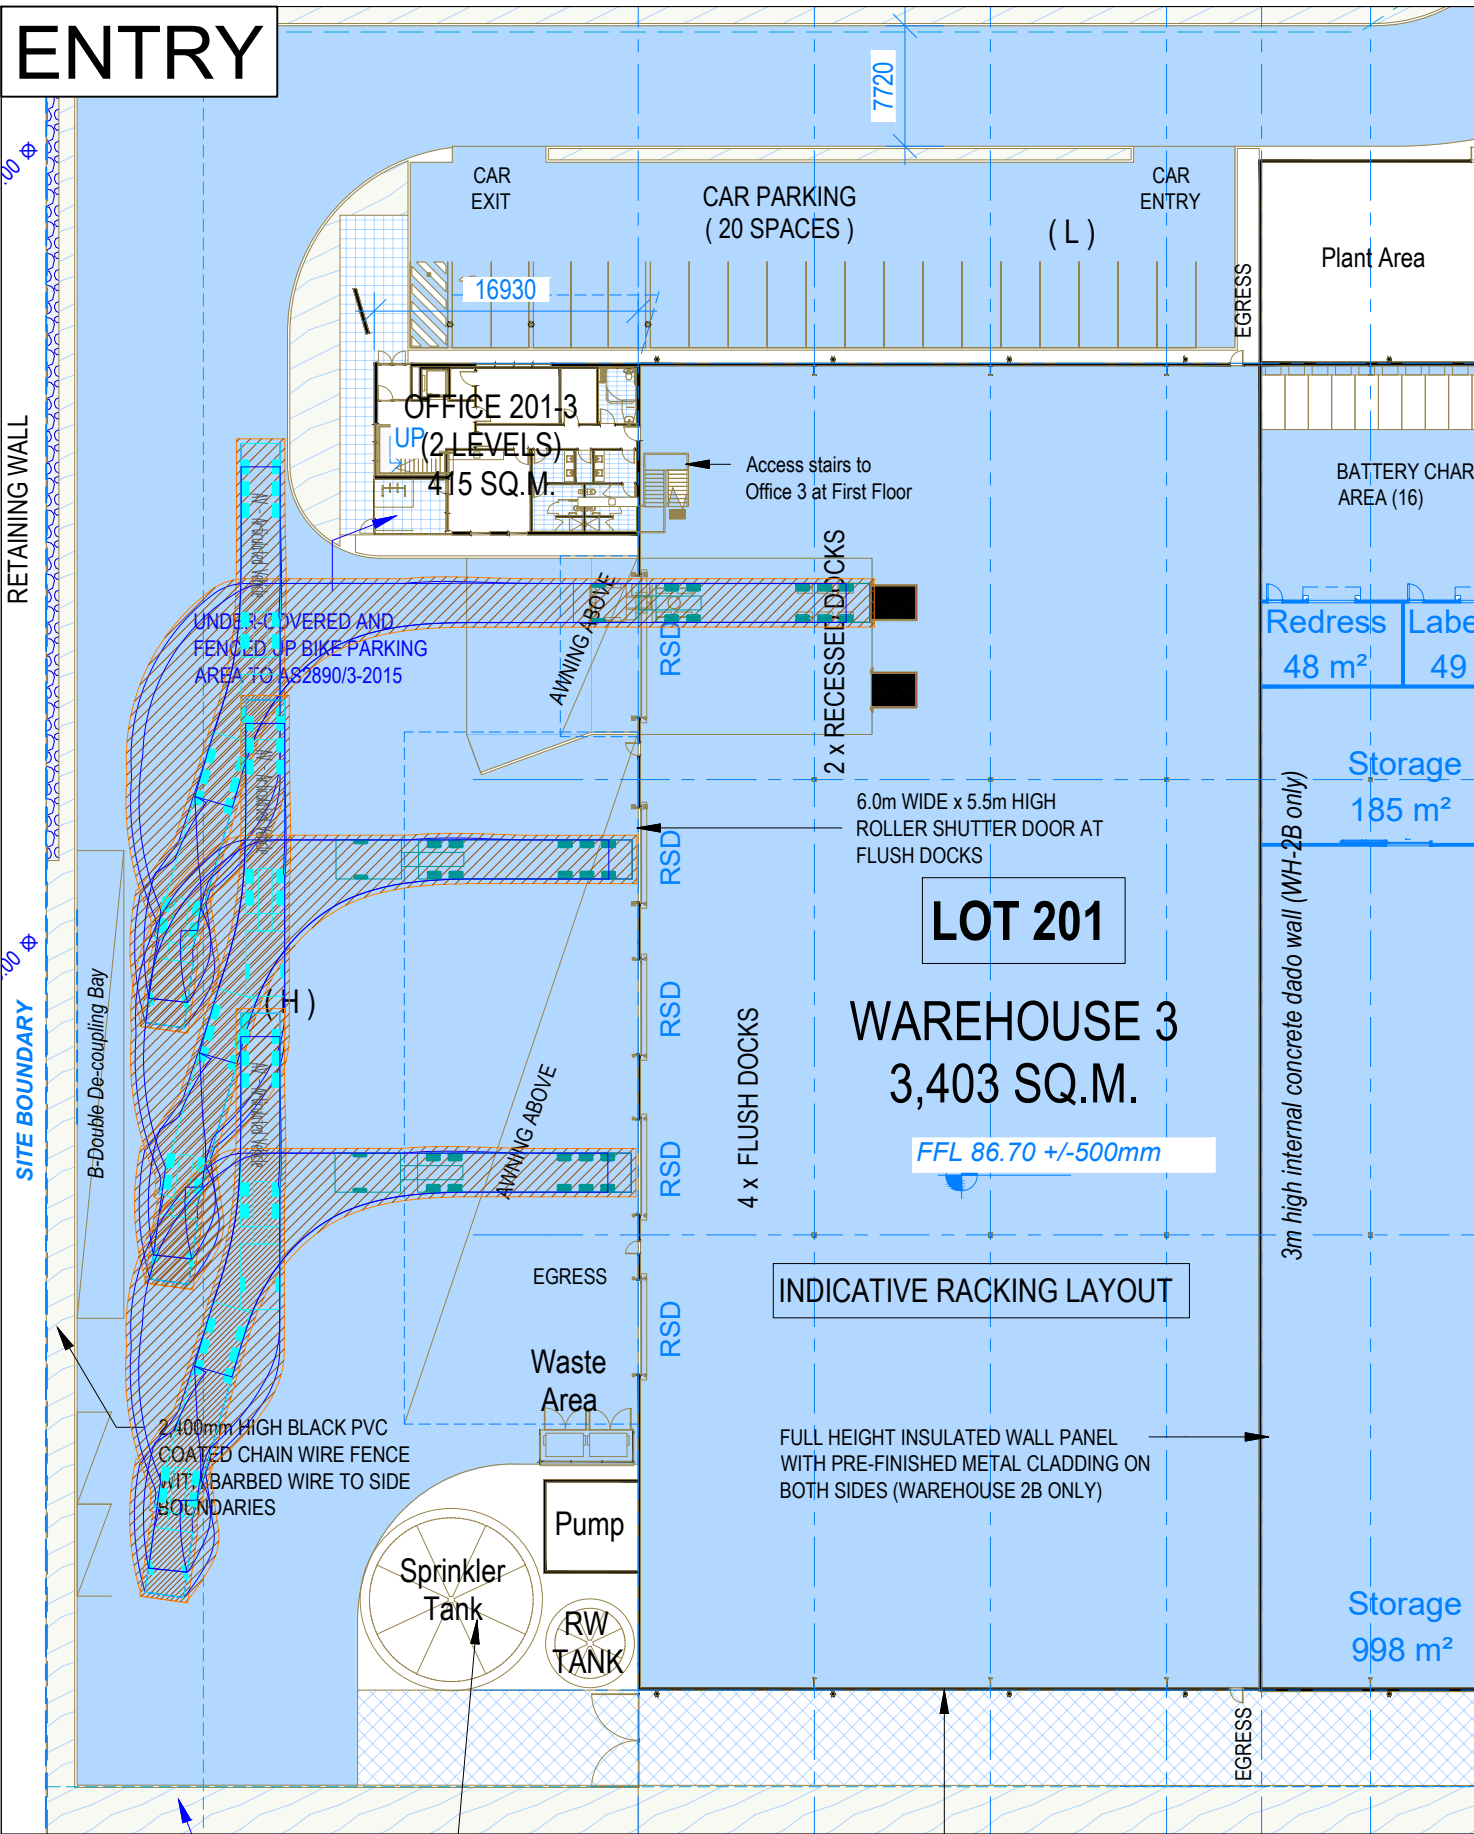

EXIT

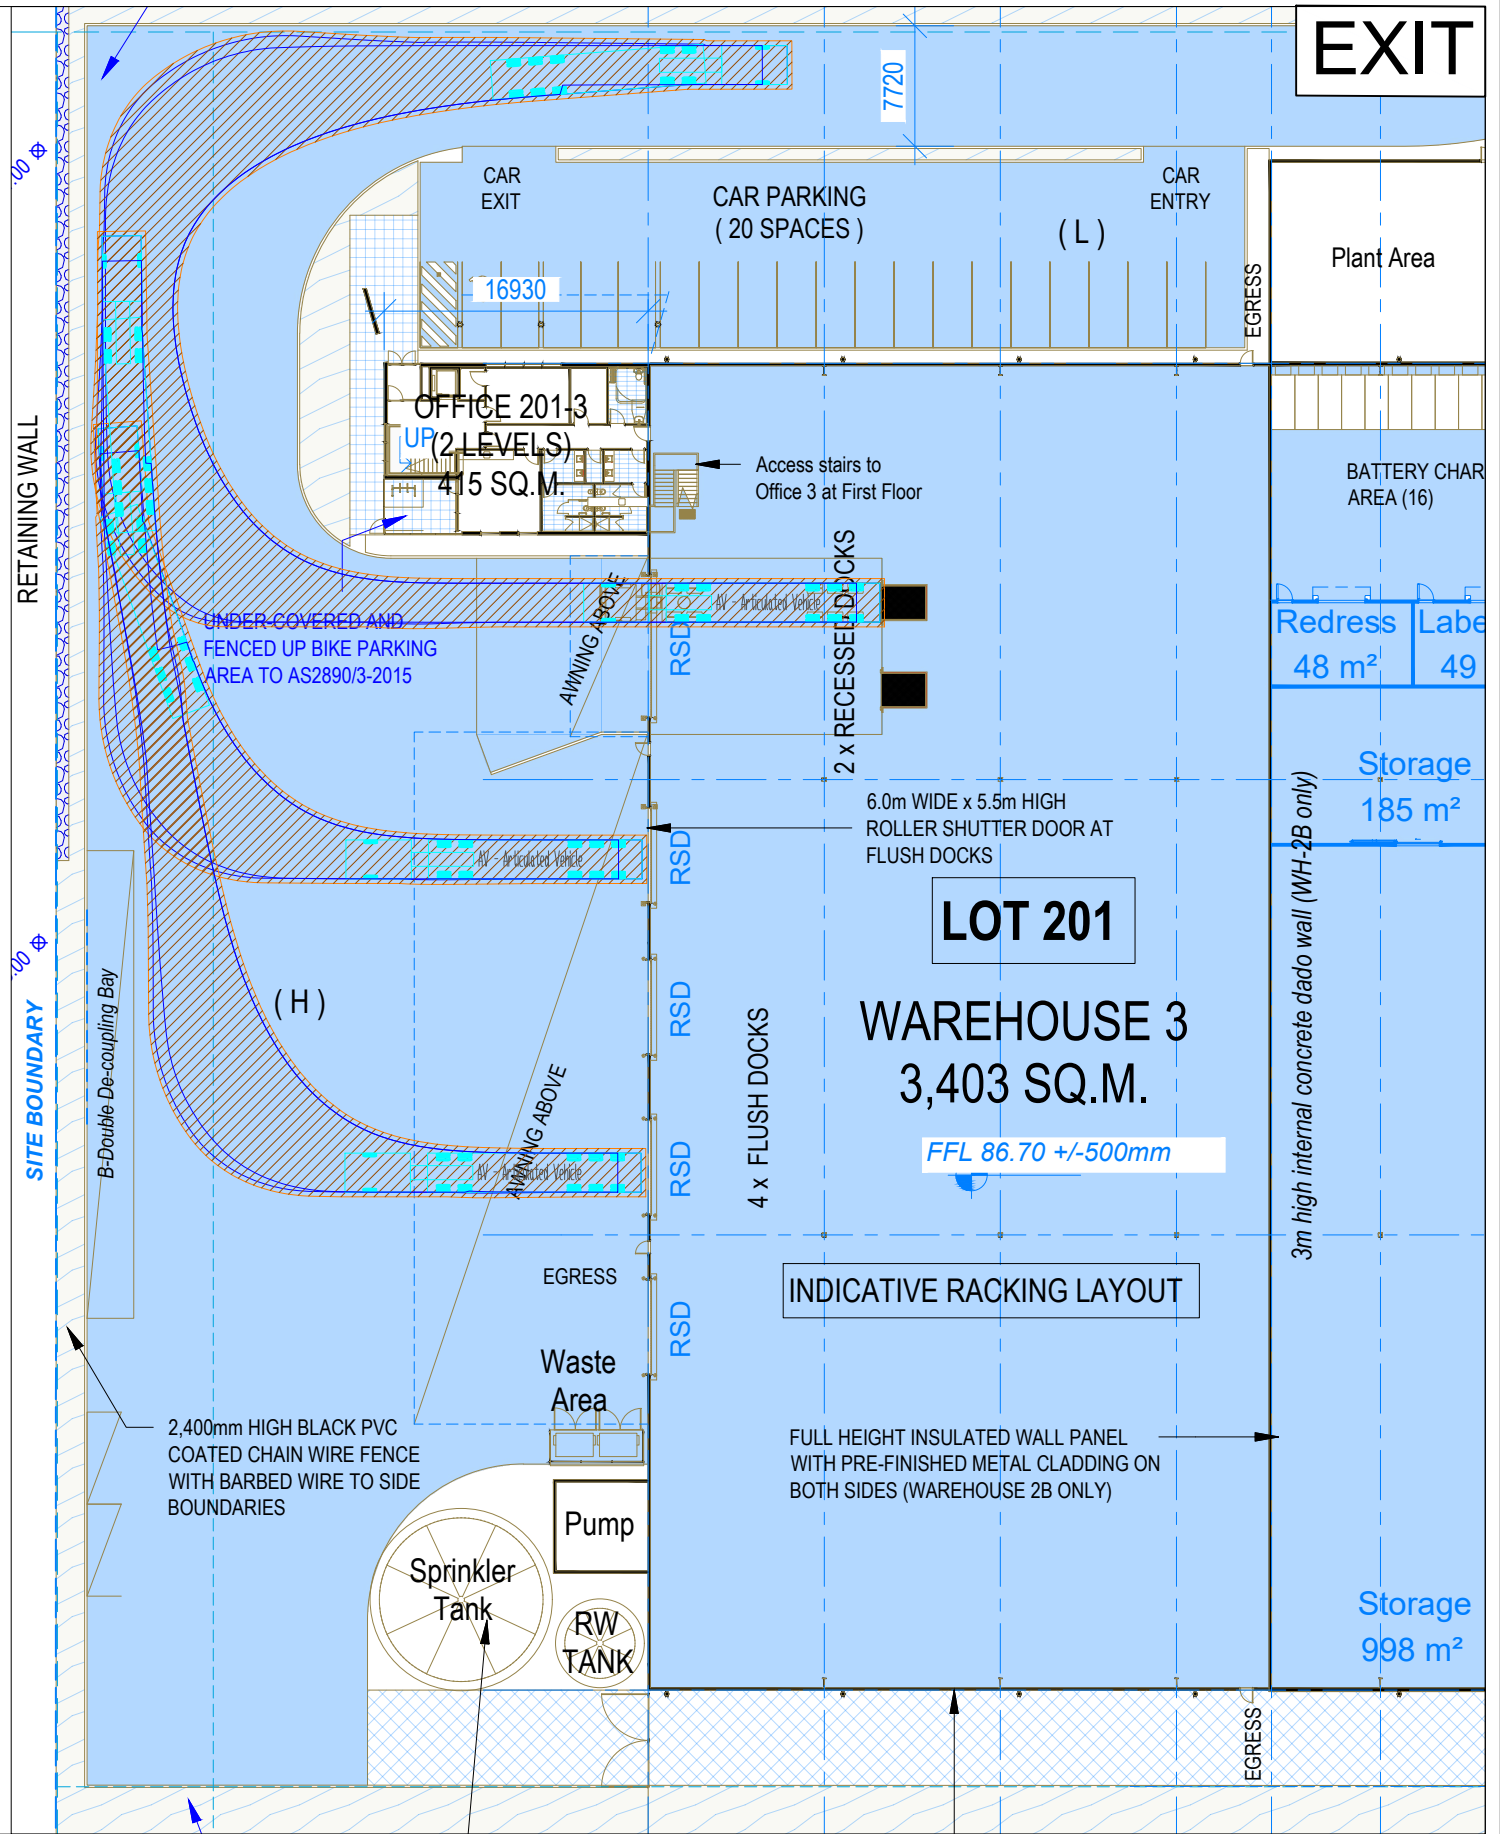

Notes:
The swept path assessment was undertaken at 10 km/hr with 300 mm clearance
The plan assessed was provided by ESR on 30.04.2021

Drawn By:
O HASHMI

Client:
ESR

Project:
P1328
327-355 Burley Road, Horsley Park



Drawing Title:
LOT 201 SITE & FACILITY PLAN
19 m AV

Date:
1-Jun-21

Scale @ A3:
1:500

Drawing Number:
AG09

asongroup
Suite 17.02, Level 17, 1 Castlereagh Street
Sydney NSW 2000
info@asongroup.com.au

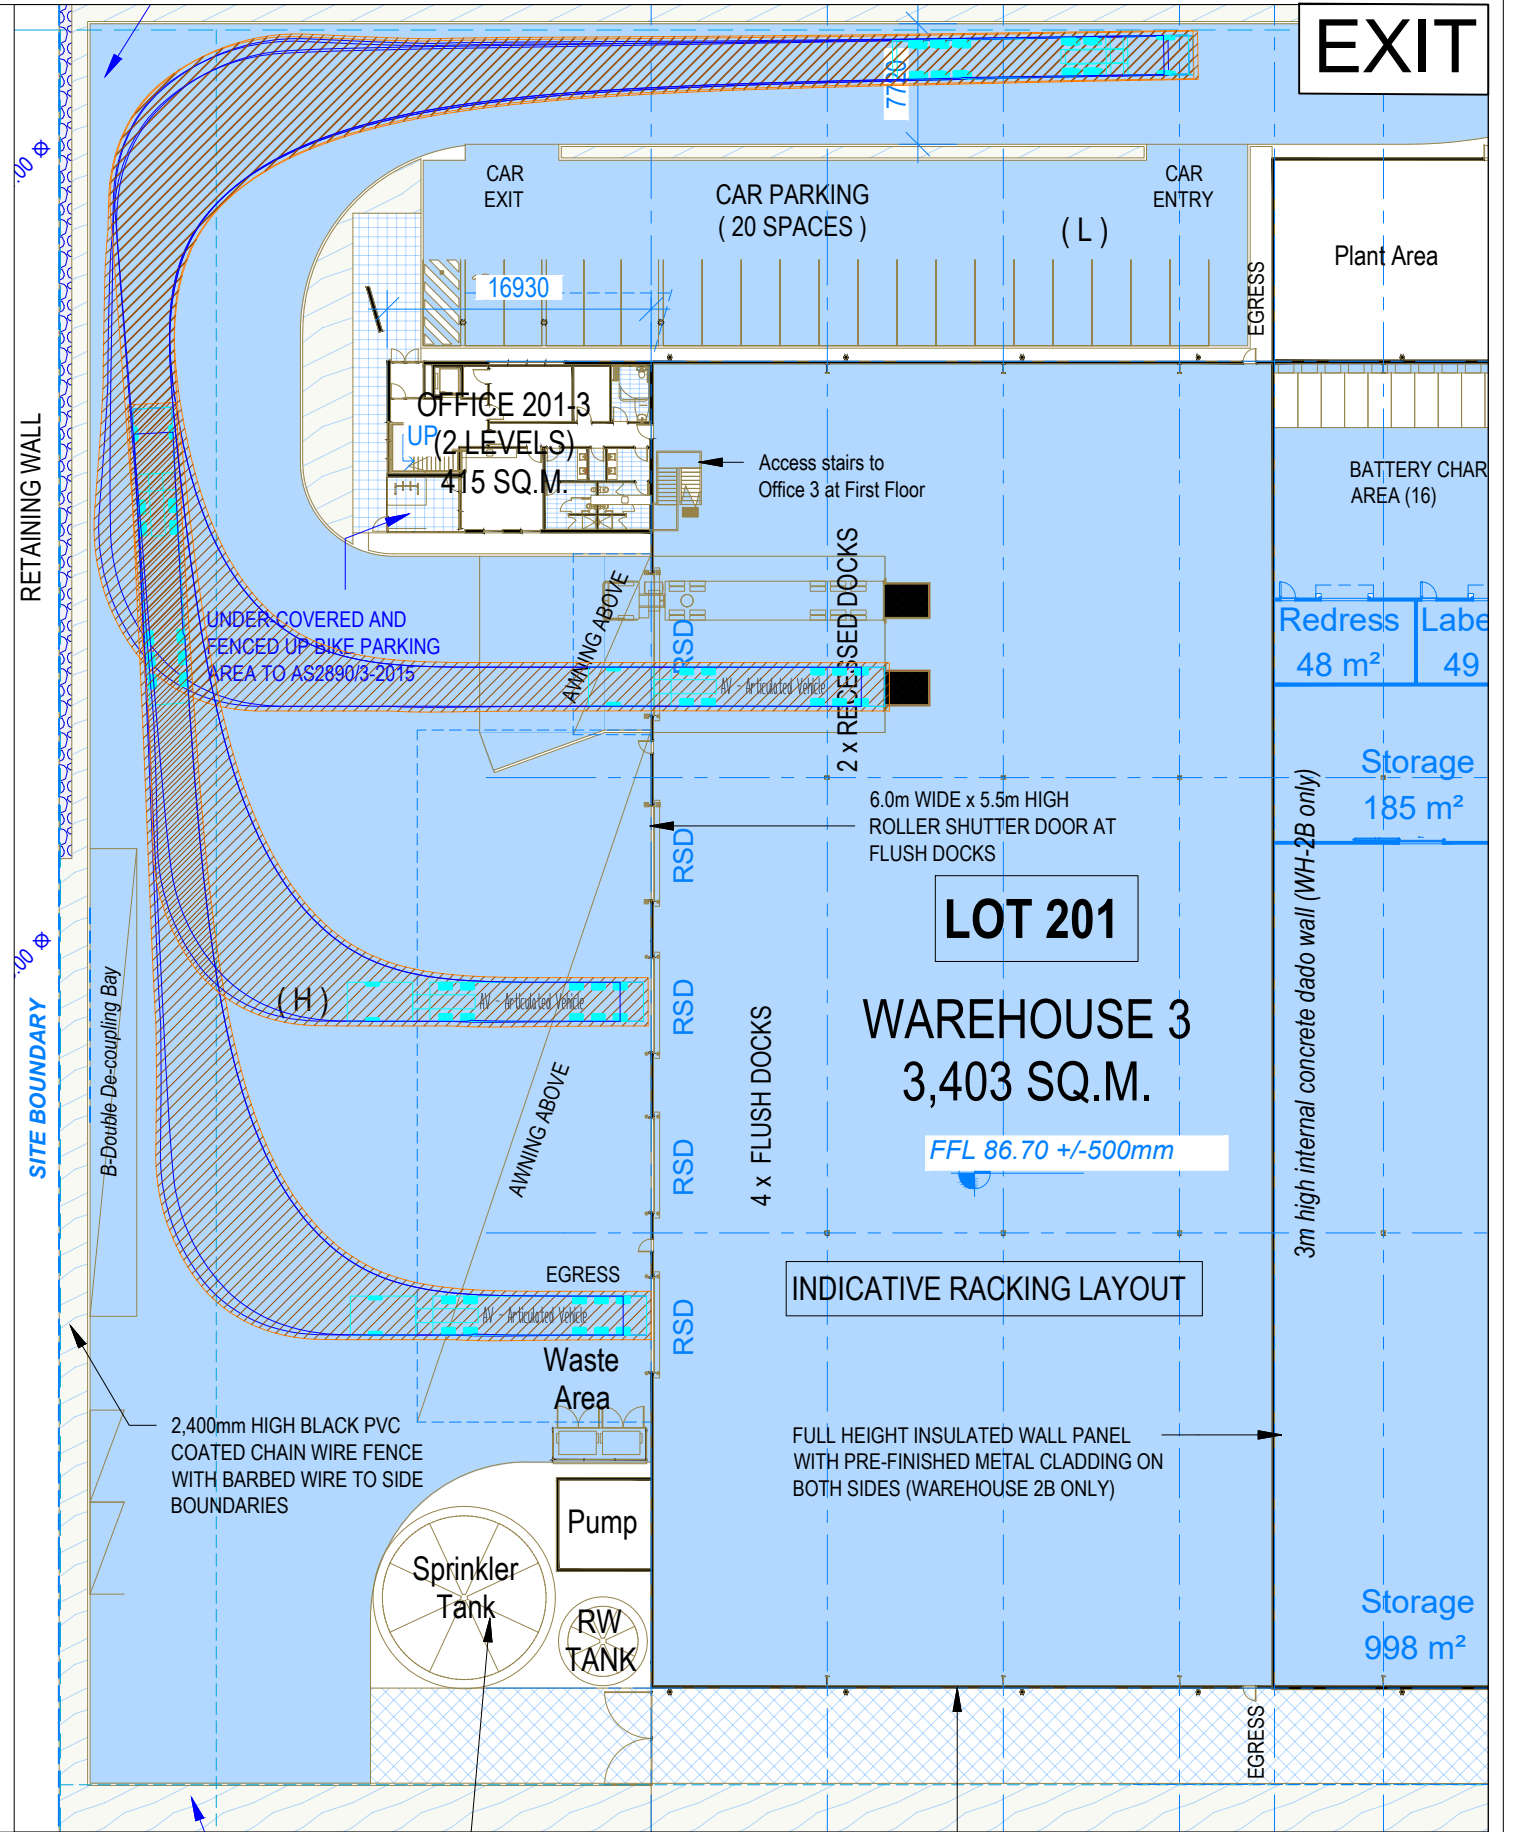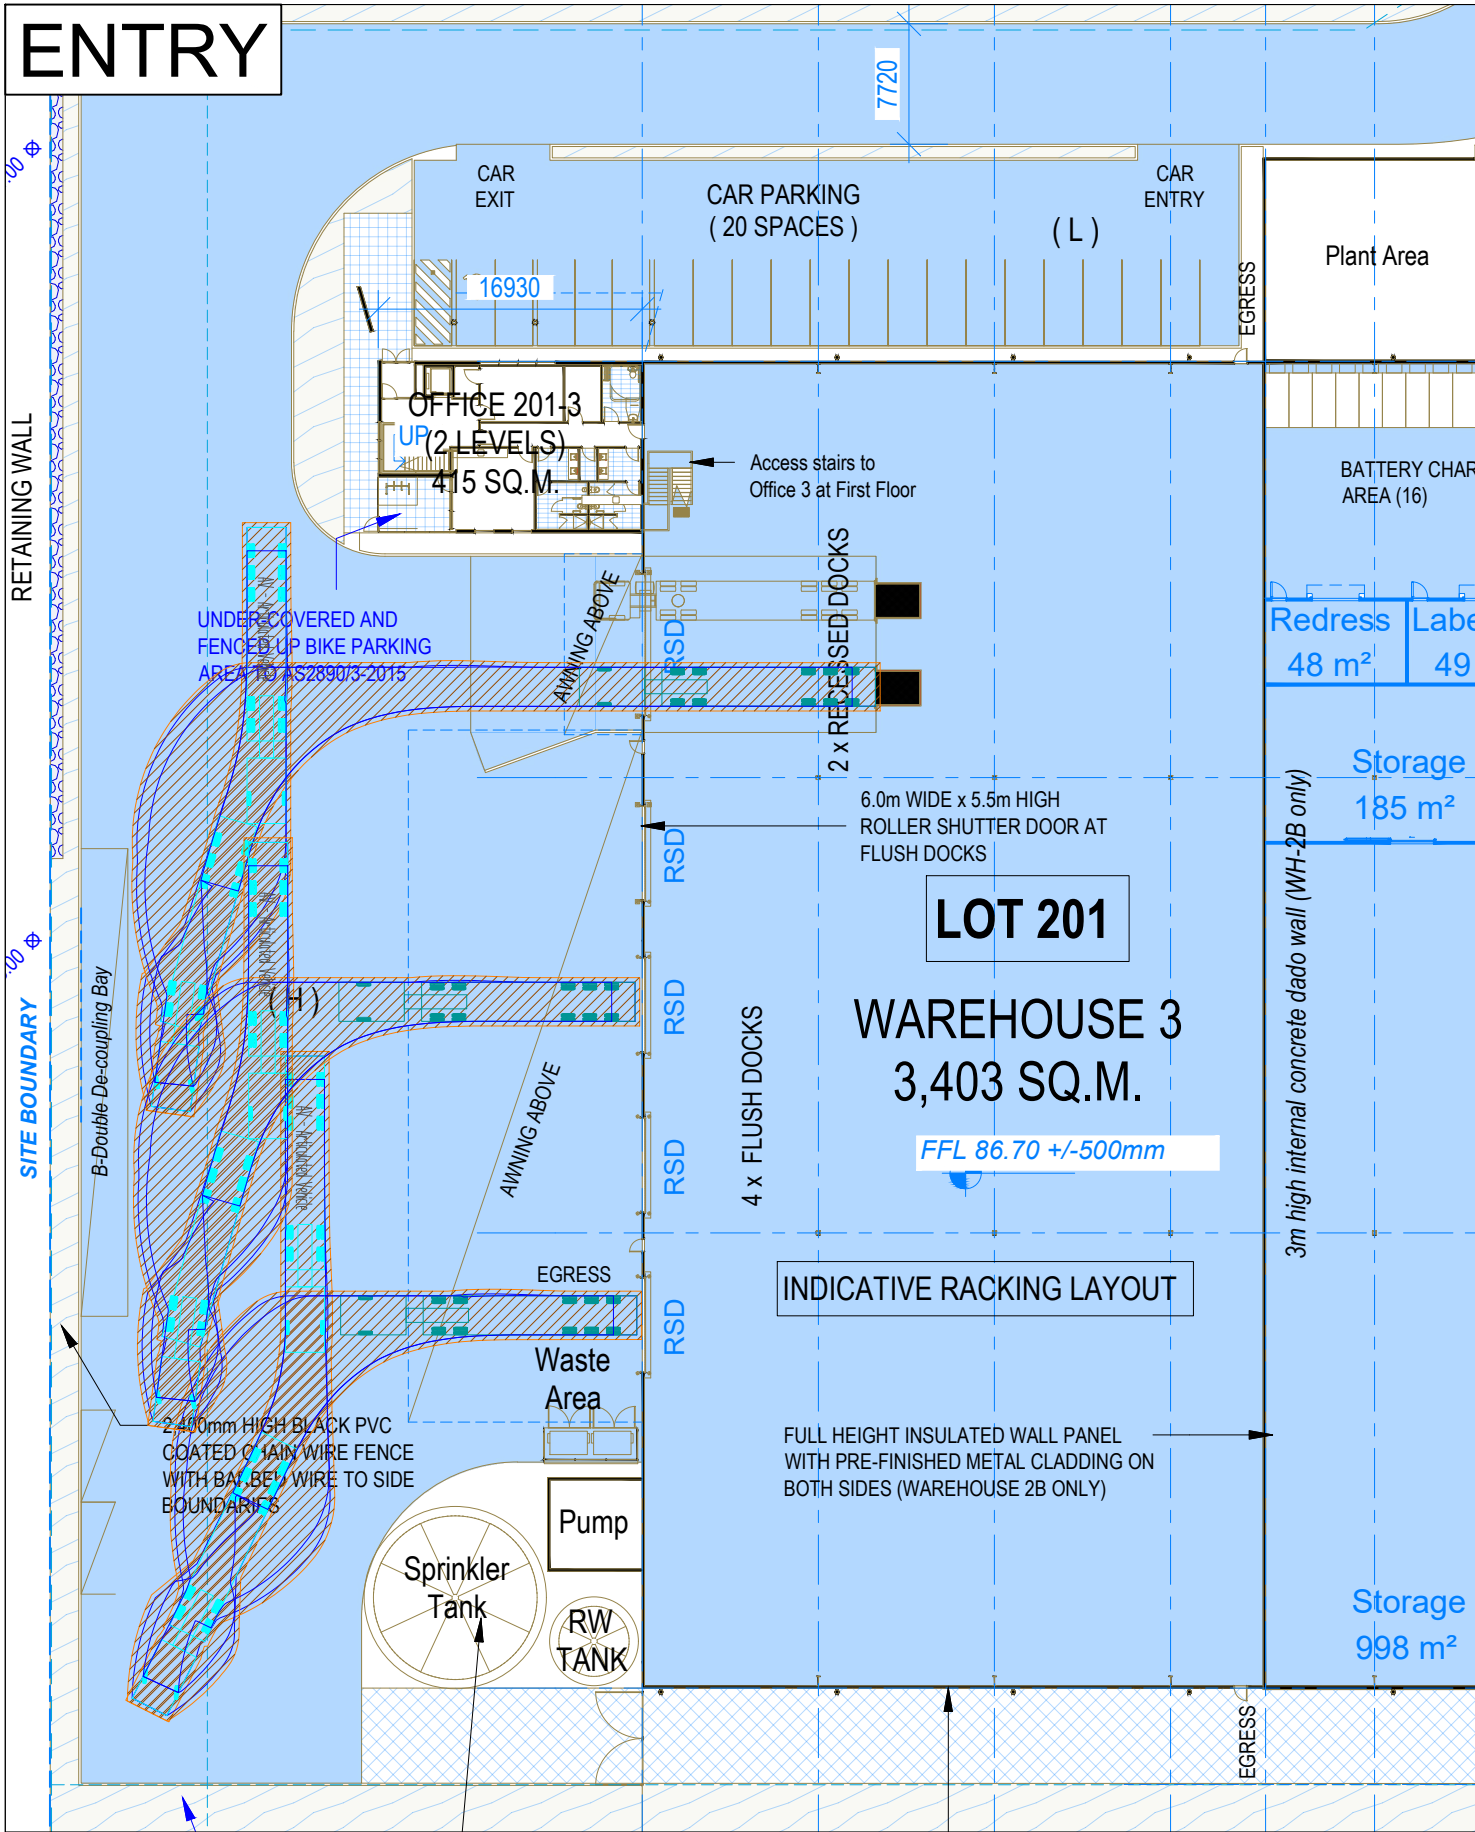

Notes:
The swept path assessment was undertaken at 10 km/hr with 300 mm clearance
The plan assessed was provided by ESR on 30.04.2021

Drawn By:
O HASHMI

Client:
ESR

Project:
P1328
327-355 Burley Road, Horsley Park

Drawing Title:
LOT 201 SITE & FACILITY PLAN
19 m AV

Date:
1-Jun-21


Scale @ A3:
1:500

Drawing Number:
AG10

asongroup

Suite 17.02, Level 17, 1 Castlereagh Street
Sydney NSW 2000

info@asongroup.com.au

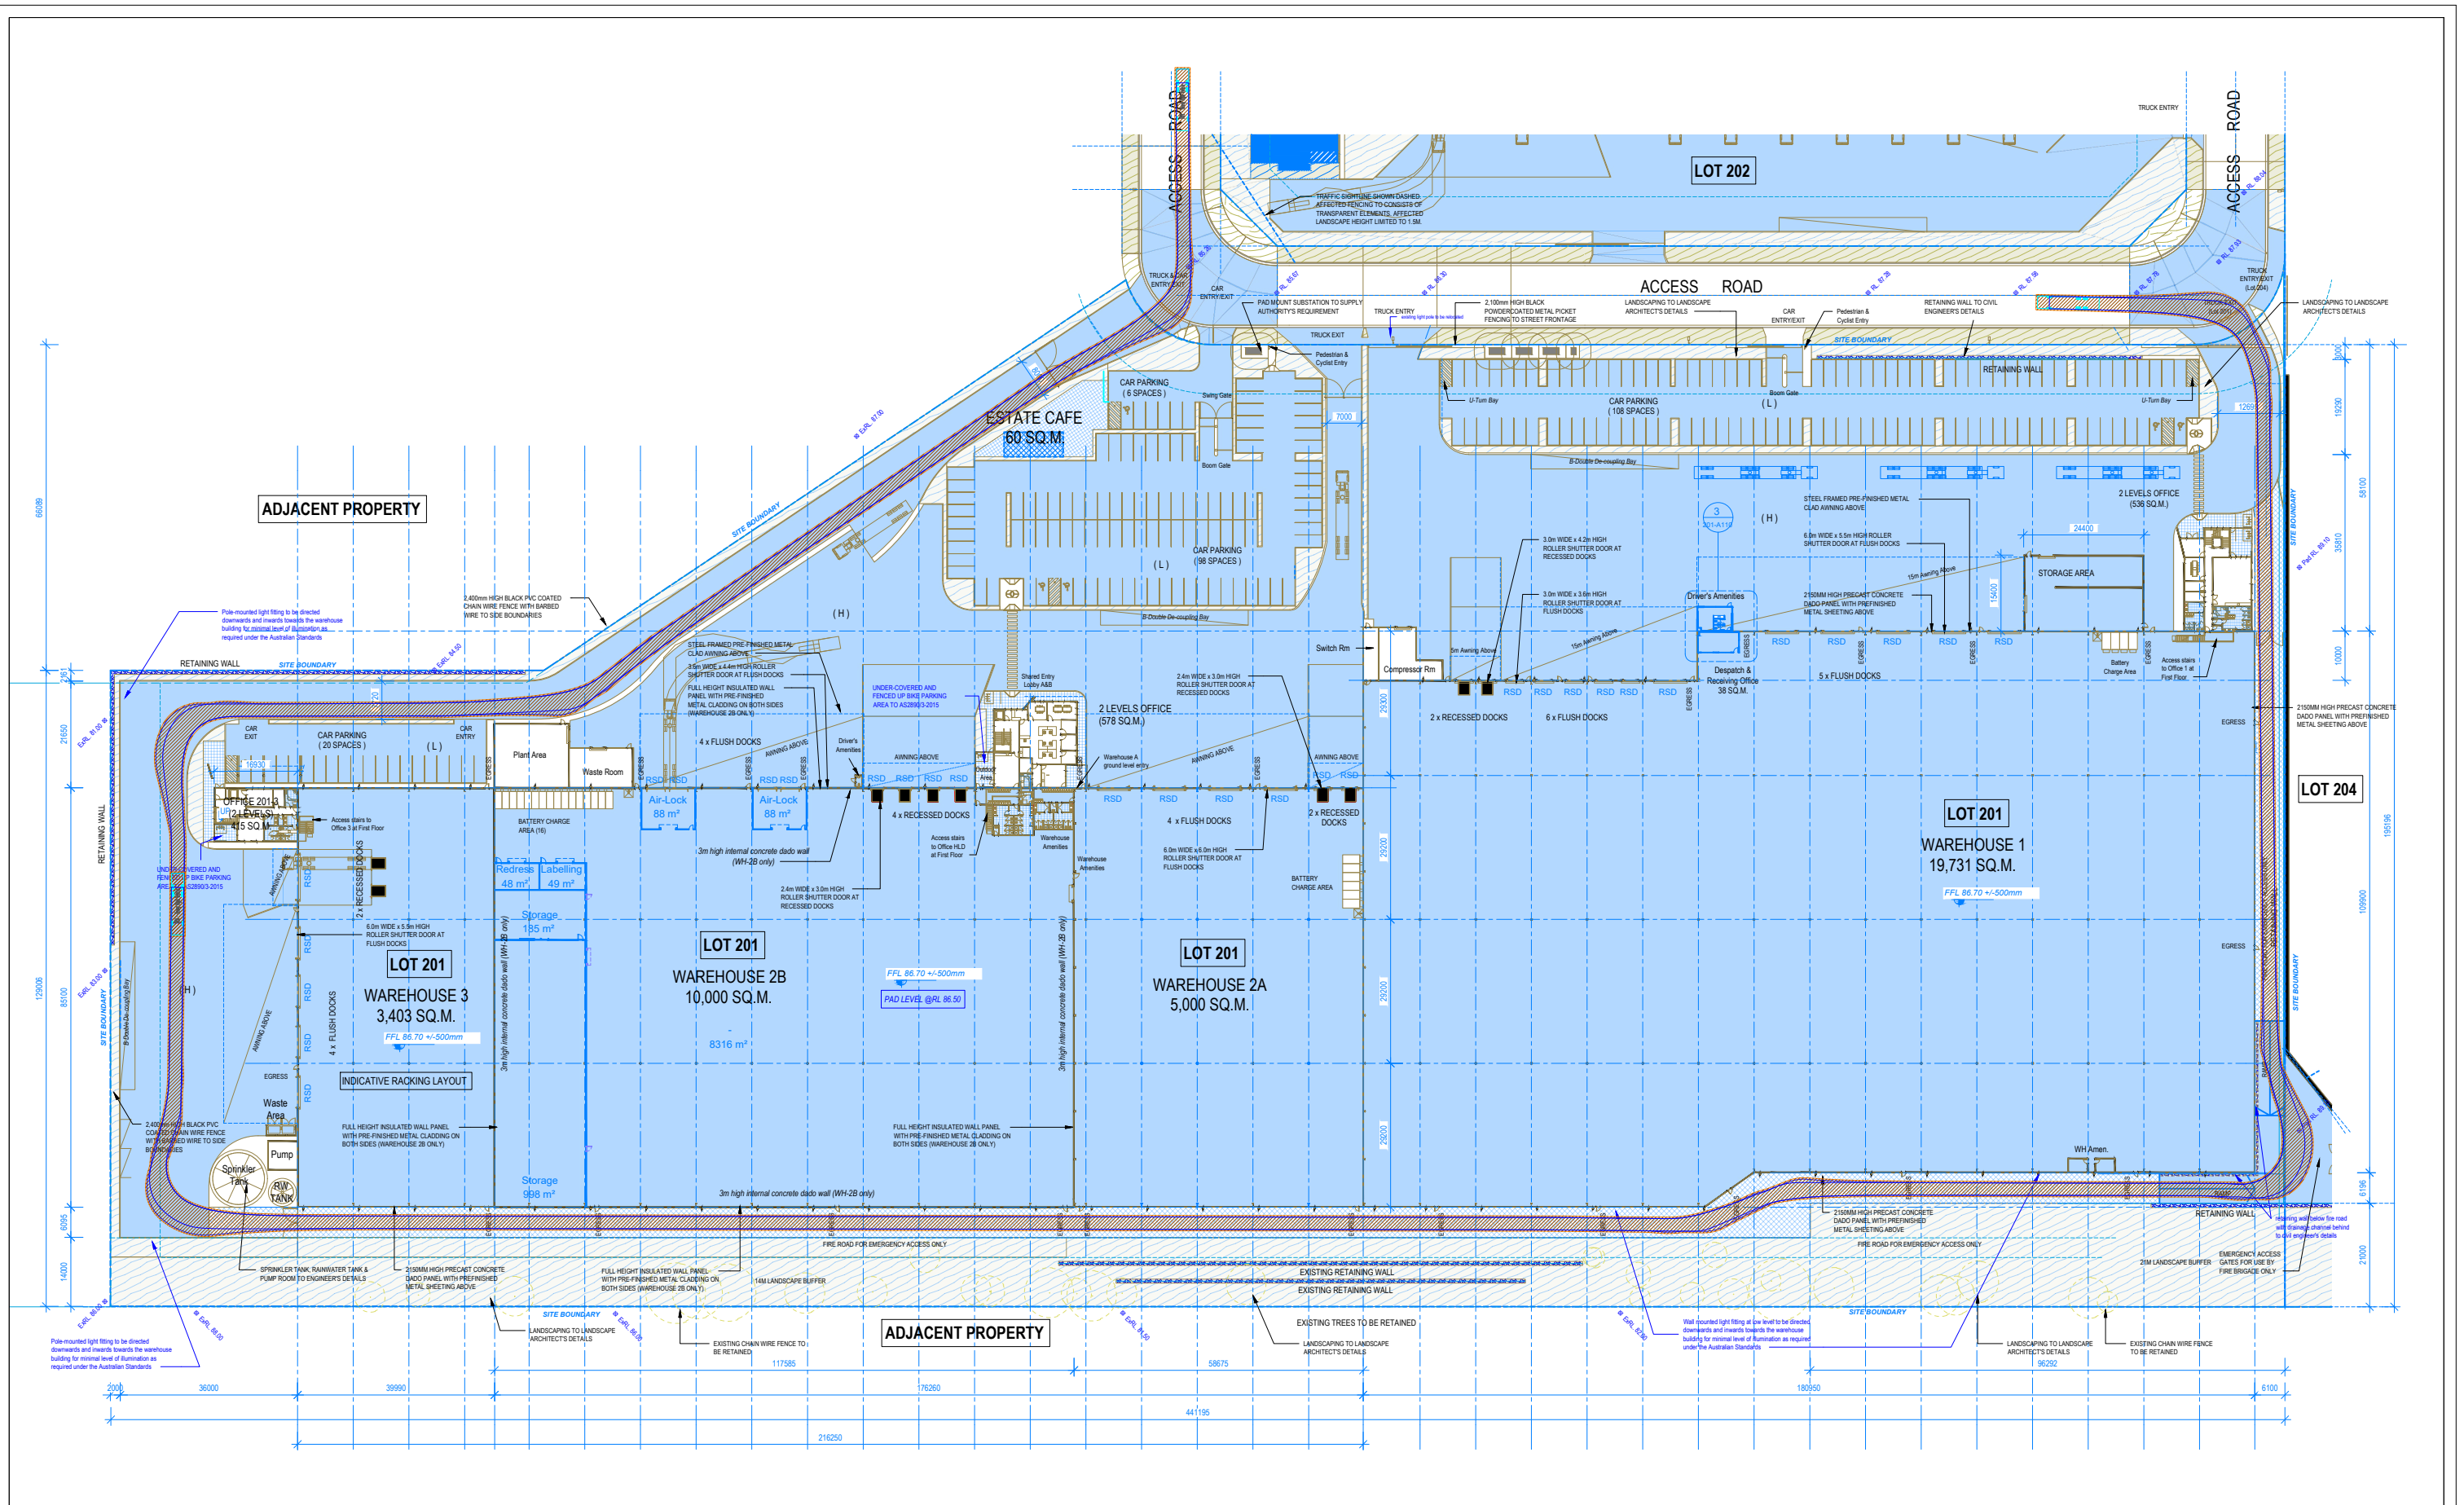

Notes:
The swept path assessment was undertaken at 10 km/hr with 300 mm clearance in the counter clockwise direction
The plan assessed was provided by ESR on 30.04.2021

Drawn By:
O HASHMI

Client:
ESR

Project:
P1328
327-355 Burley Road, Horsley Park

Drawing Title:
LOT 201 SITE & FACILITY PLAN
12.5 m HRV


Date:
1-Jun-21

Scale @ A3:
1:1250

Drawing Number:
AG11

asongroup

Suite 17.02, Level 17, 1 Castlereagh Street
Sydney NSW 2000
info@asongroup.com.au

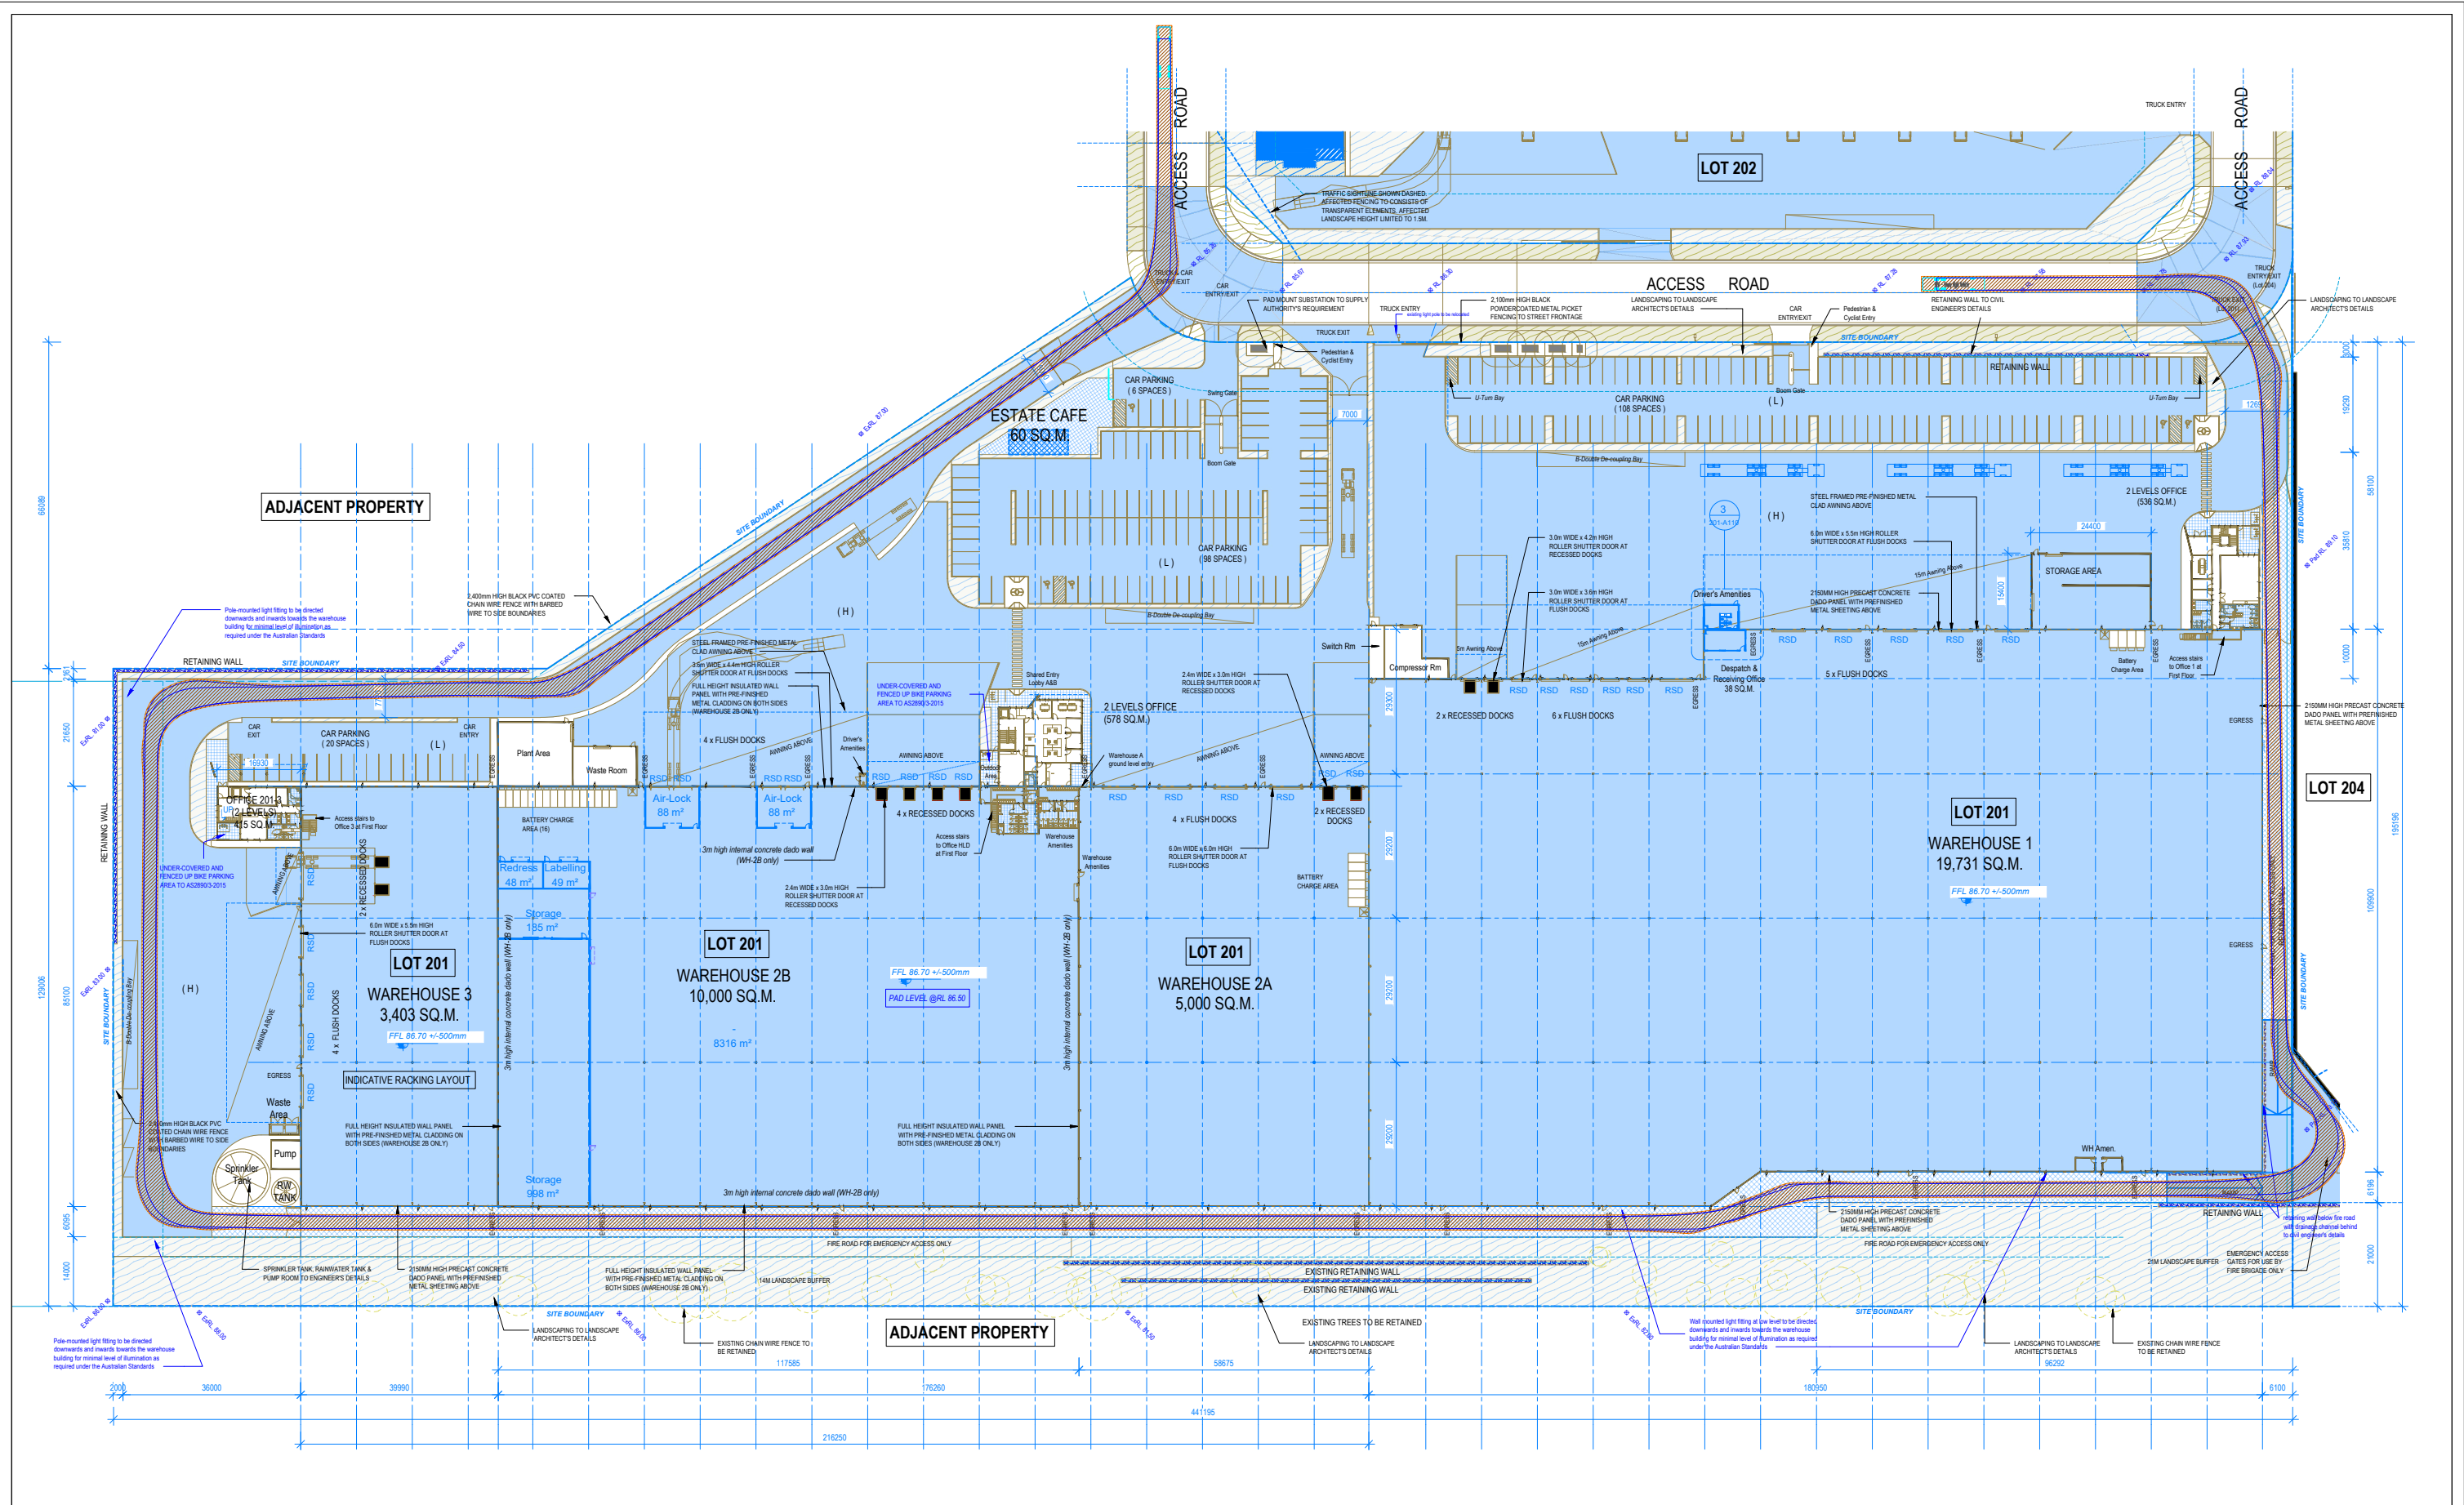

Notes:

The swept path assessment was undertaken at 10 km/hr with 300 mm clearance in the clockwise direction

The plan assessed was provided by ESR on 30.04.2021

Drawn By:

O HASHMI

Client:

ESR

Project:

P1328

327-355 Burley Road, Horsley Park

Drawing Title:

LOT 201 SITE & FACILITY PLAN

12.5 m HRV

Date:

1-Jun-21

Scale @ A3:

1:1250

Drawing Number:

AG12

asongroup

Suite 17.02, Level 17, 1 Castlereagh Street

Sydney NSW 2000

info@asongroup.com.au