




SHADOW DIAGRAM - 2PM 21 JUNE - 55 % SOLAR ACCESS



SHADOW DIAGRAM - 3PM 21 JUNE - 45 % SOLAR ACCESS

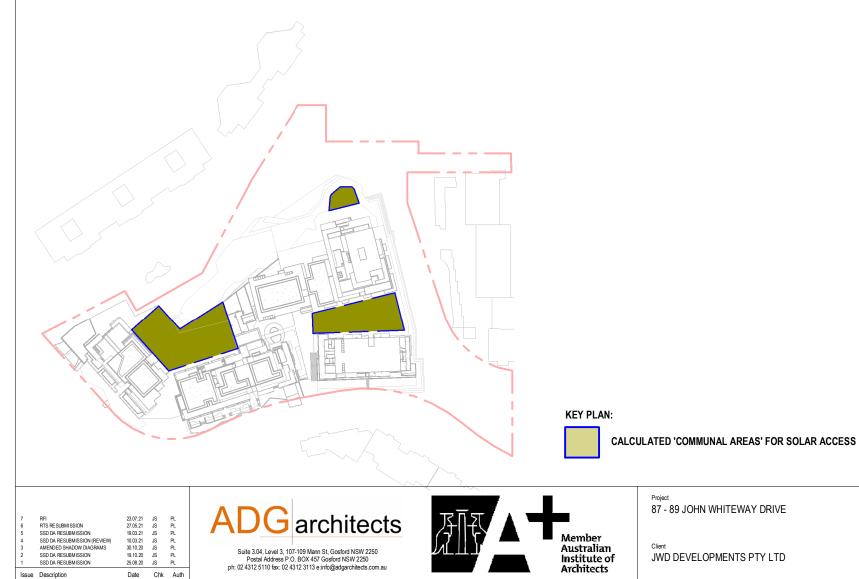

Drawing SHADOW DIAGRAMS (COMMUNAL) - WINTER SOLSTICE - OVERALL

Location 87 - 89 JOHN WHITEWAY DRIVE, GOSFORD, NSW, 2250

Do not scale drawings. Use figured dimensions only. Check and verify levels and dimensions on site prior to commencement of any work, the fabrication of shop drawings or the fabrication of components.

This drawing is the copyright of ADG Architects and is protected under the Copyright Act 1968. It may not be altered, reproduced or transmitted in any form or by any means without the express permission of ADG Architects

SSD DA SUBMISSION

Project Number Scale As indicated @ A3

Drawing Number Issue DA007.4.1.2 7 Date Printed 23/07/2021 6:05:39 PM

File Name \\adgserver01\adg\19_002_Todd Campling - Alternative JWD\DA\RevitJWD_Solar access only(detached)_combined.rvt



		WINTER	C
TIME	LOCATIONS	% OF AREAS RECEIVE	(№
9AM	LOWER PODIUM and UPPER PODIUM	11%	
10AM	LOWER PODIUM and UPPER PODIUM	32%	
11AM	LOWER PODIUM and UPPER PODIUM	68%	
12PM	LOWER PODIUM and UPPER PODIUM	81%	
1PM	LOWER PODIUM and UPPER PODIUM	74%	
2PM	LOWER PODIUM and UPPER PODIUM	55%	
3PM	LOWER PODIUM and UPPER PODIUM	45%	
		P.Contest.	VE



CALCULATED 'COMMUNAL AREAS' FOR SOLAR ACCESS

COMPLIED 'COMMUNAL AREAS' SOLAR ACCESS (RECEIVE AT LEAST 50 % OF SOLAR ACESS IN THE AREA FOR MINIMUM OF 2 HOURS)

 RFI
 2307.21
 JS
 PL

 RTS RESUBMISSION
 27.05.21
 JS
 PL

 SSD DA RESUBMISSION
 190.02.1
 JS
 PL

 SSD DA RESUBMISSION
 100.21
 JS
 PL

 AMEDDE SHADOW DIAGRAMS
 30.10.20
 JS
 PL

 SSD DA RESUBMISSION
 19.10.20
 JS
 PL

 SSD DA RESUBMISSION
 26.06.20
 JS
 PL

 SSD DA RESUBMISSION
 26.06.20
 JS
 PL

 SSD DA RESUBMISSION
 26.06.20
 JS
 PL

 SSUE FOR CONSULTANTIFICESPONSE
 16.07.20
 JS
 PL.SC

 TO SUBMISSION (3d)
 14.07.20
 JS
 PL.SC
Date Chk Auth Issue Description

ADG architects Suite 3.04, Level 3, 107-109 Mann St, Gosford NSW 2250 Postal Address P.O. BOX 457 Gosford NSW 2250 ph: 02 4312 5110 fax: 02 4312 3113 e info@adgarchitects.com.au



87 - 89 JOHN WHITEWAY DRIVE

Proiect

Client

Drawing SHADOW DIAGRAMS (COMMUNAL) - WINTER SOLSTICE - SUMMARY

JWD DEVELOPMENTS PTY LTD

Location

87 - 89 JOHN WHITEWAY DRIVE, GOSFORD, NSW, 2250

COMPLIES

MIN. 2 HRS)

YES (3 hours)

Drawing Number Issue DA007.4.1.3 9

Date Printed 23/07/2021 6:05:48 PM

Do not scale drawings. Use figured dimensions only. Check and verify levels and dimensions on site prior to commencement of any work, the fabrication of shop drawings or the fabrication of components.

This drawing is the copyright of ADG Architects and is protected under the Copyright Act 1968. It may not be altered, reproduced or transmitted in any form or by any means without the express permission of ADG Architects.

SSD DA SUBMISSION

Project Number Scale As indicated @ A3

File Name \\adgserver01\adg\19_002_Todd Campling - Alternative JWD\DAIRevitJWD_Solar access only(detached)_combined.rvt