

| ISSUE | DATE     | FOR                                  |
|-------|----------|--------------------------------------|
| A     | 09/07/19 | Issued for S455                      |
| B     | 24/09/19 | Issued for S455 Modification Updates |

CLIENT



HEALTH INFRASTRUCTURE

MANAGING CONTRACTOR



PROJECT MANAGERS

CBRE

TEL 02 9333 3333

ARCHITECT

BVN Architecture

TEL 02 8297 7200

STRUCTURE / CIVIL

BONACCI

TEL 02 8247 8400

FACADE / ESD

SURFACE DESIGN

TEL 02 9249 1400

BCA / DDA

BLACKETT MAGUIRE + GOLDSMITH

TEL 02 9211 7777

FIRE ENGINEERING

ARUP

TEL 02 9320 9320

LANDSCAPE

ARCADIA

TEL 02 8571 2900

MECHANICAL

FREDON AIR

TEL 02 9475 9400

ELECTRICAL / COMMS

STAR ELECTRICAL

TEL 02 9708 7555

HYDRAULIC

AXIS SERVICES GROUP

TEL 02 9708 5666

FIRE SERVICES

FORCE FIRE

TEL 1300 667 704

MEDICAL GAS

HOSLAB

TEL 02 9816 3555

PNEUMATIC TUBES

LAMSON GROUP

TEL 02 9743 7322

CLIENT NUMBER

NHR

PROJECT

NEPEAN


DERBY ST

KINGSWOOD NSW 2747

BVN PROJECT NUMBER

S1607004.INH

DRAWING KEY

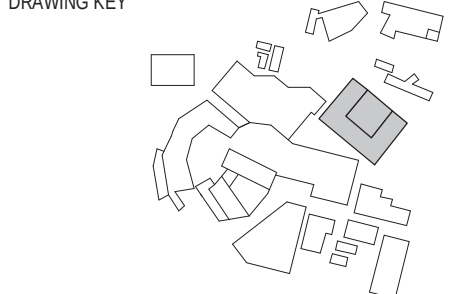

GRAPHIC SCALE

SCALE

@B1

STATUS

DO NOT SCALE

SCHEMATIC DESIGN

DRAWING


3D VIEW COMPARISON

NHR-BVN-AR-K-DWG


A0 - 370

ISSUE


B

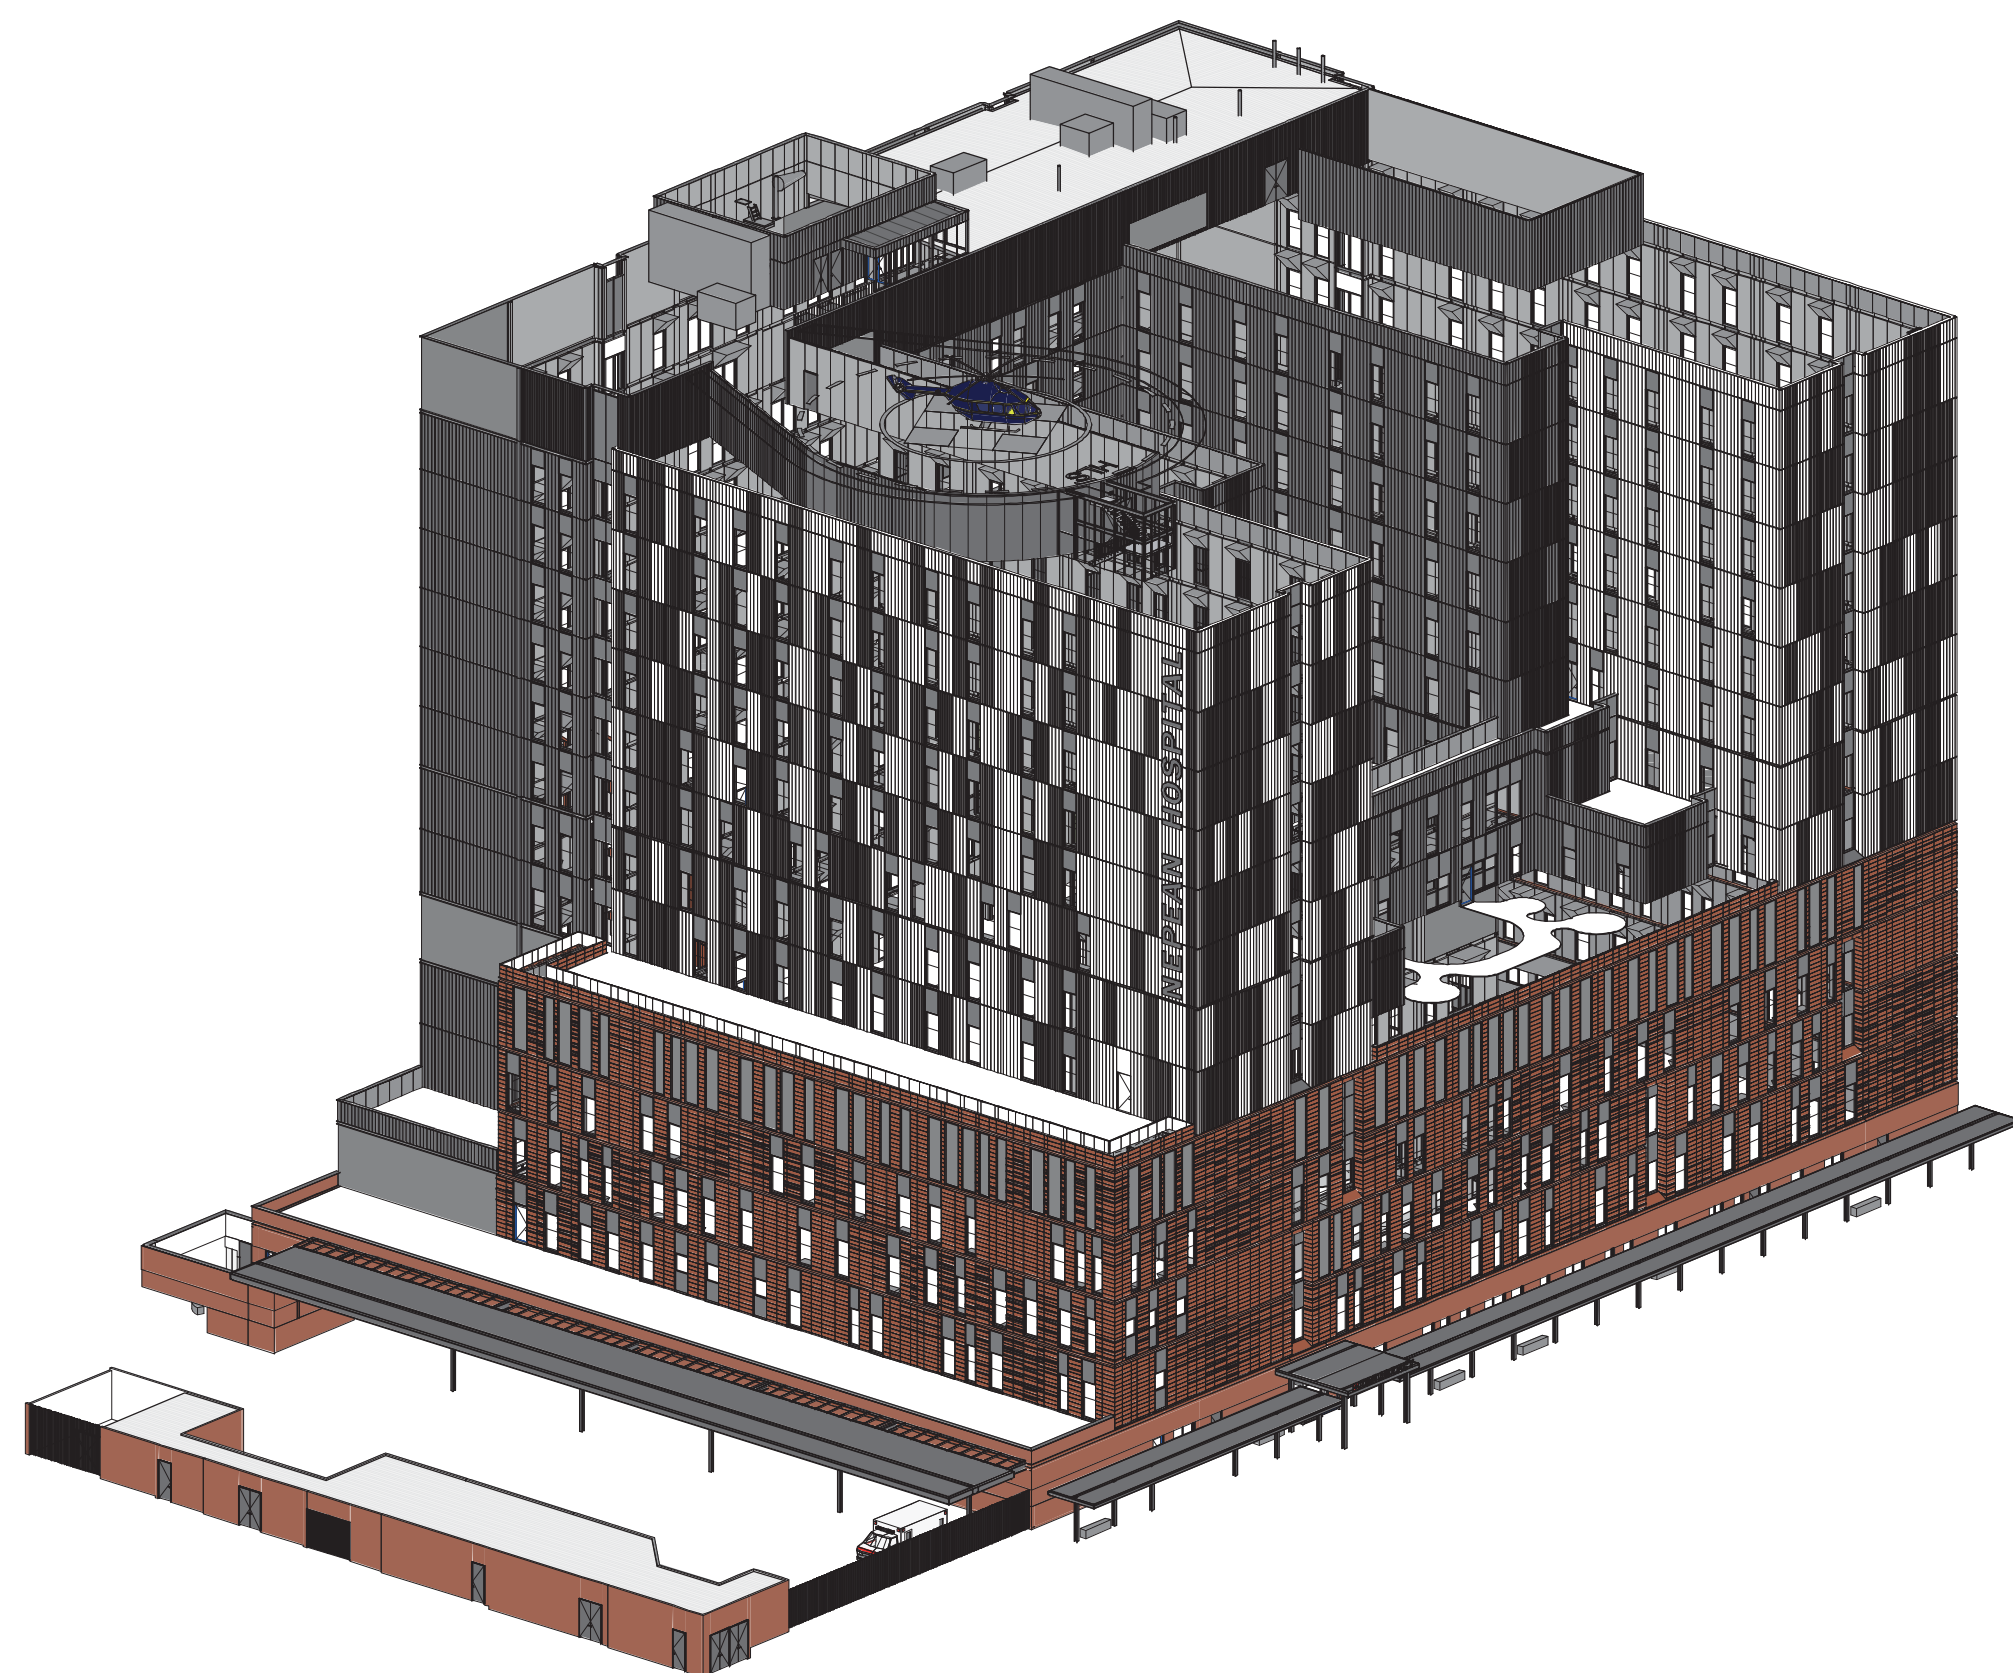

1 North-East View\_Aproved

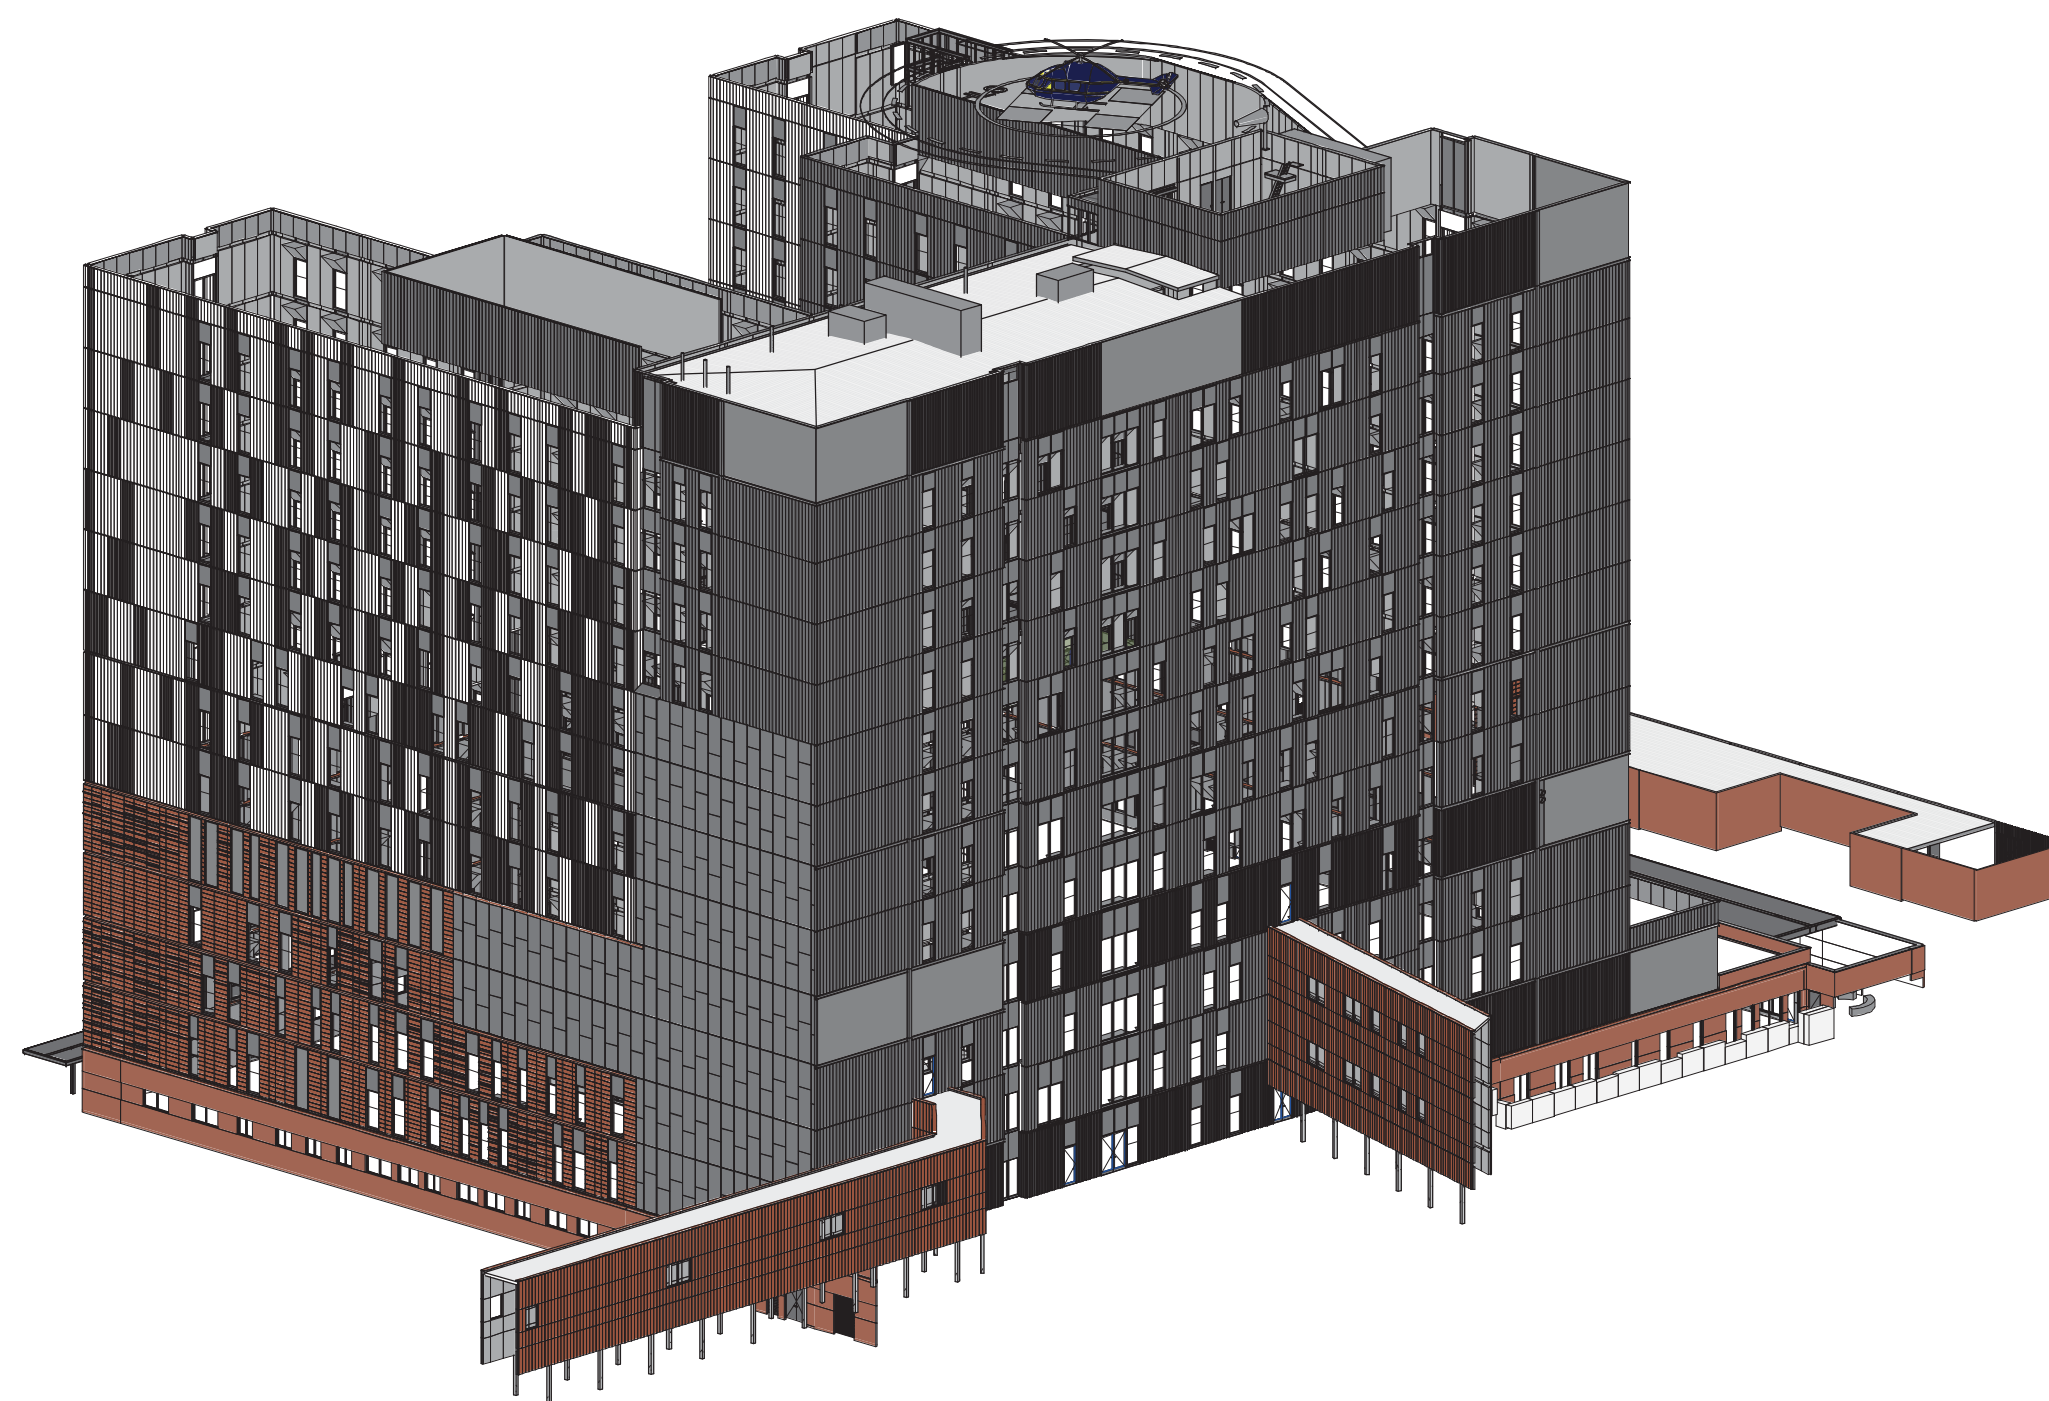


2 South-West View\_Aproved

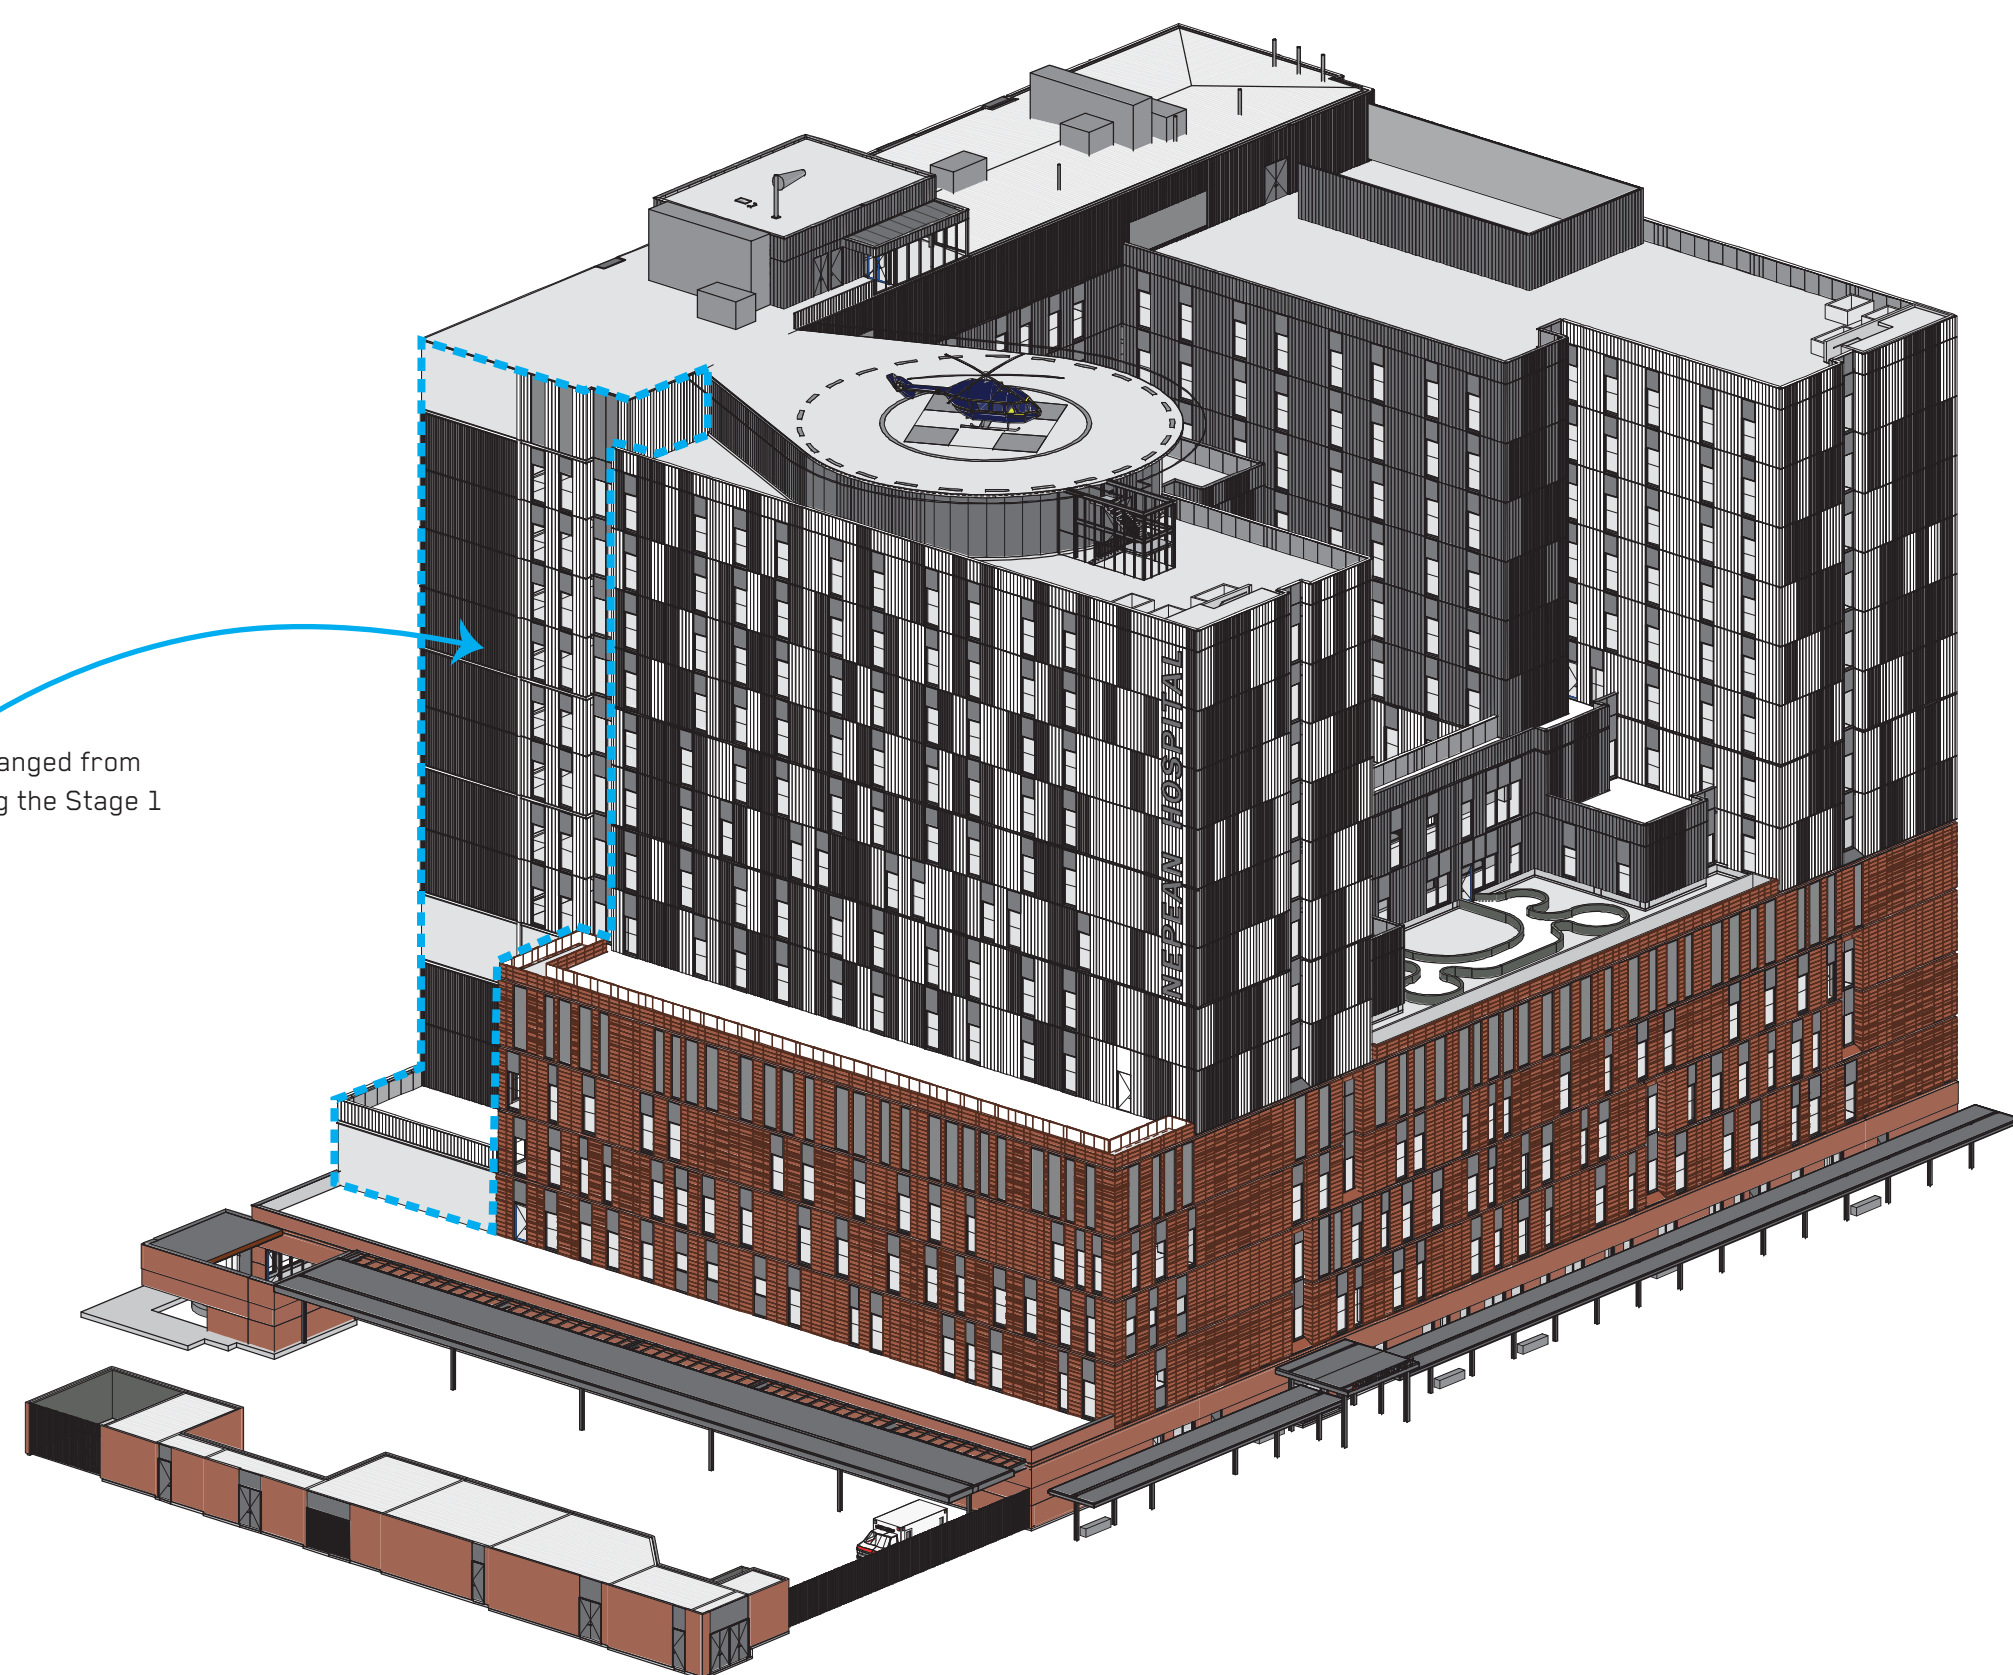

Façade colour has been changed from dark to light better defining the Stage 1 building 'in the round'.

3 North-East View\_Proposed

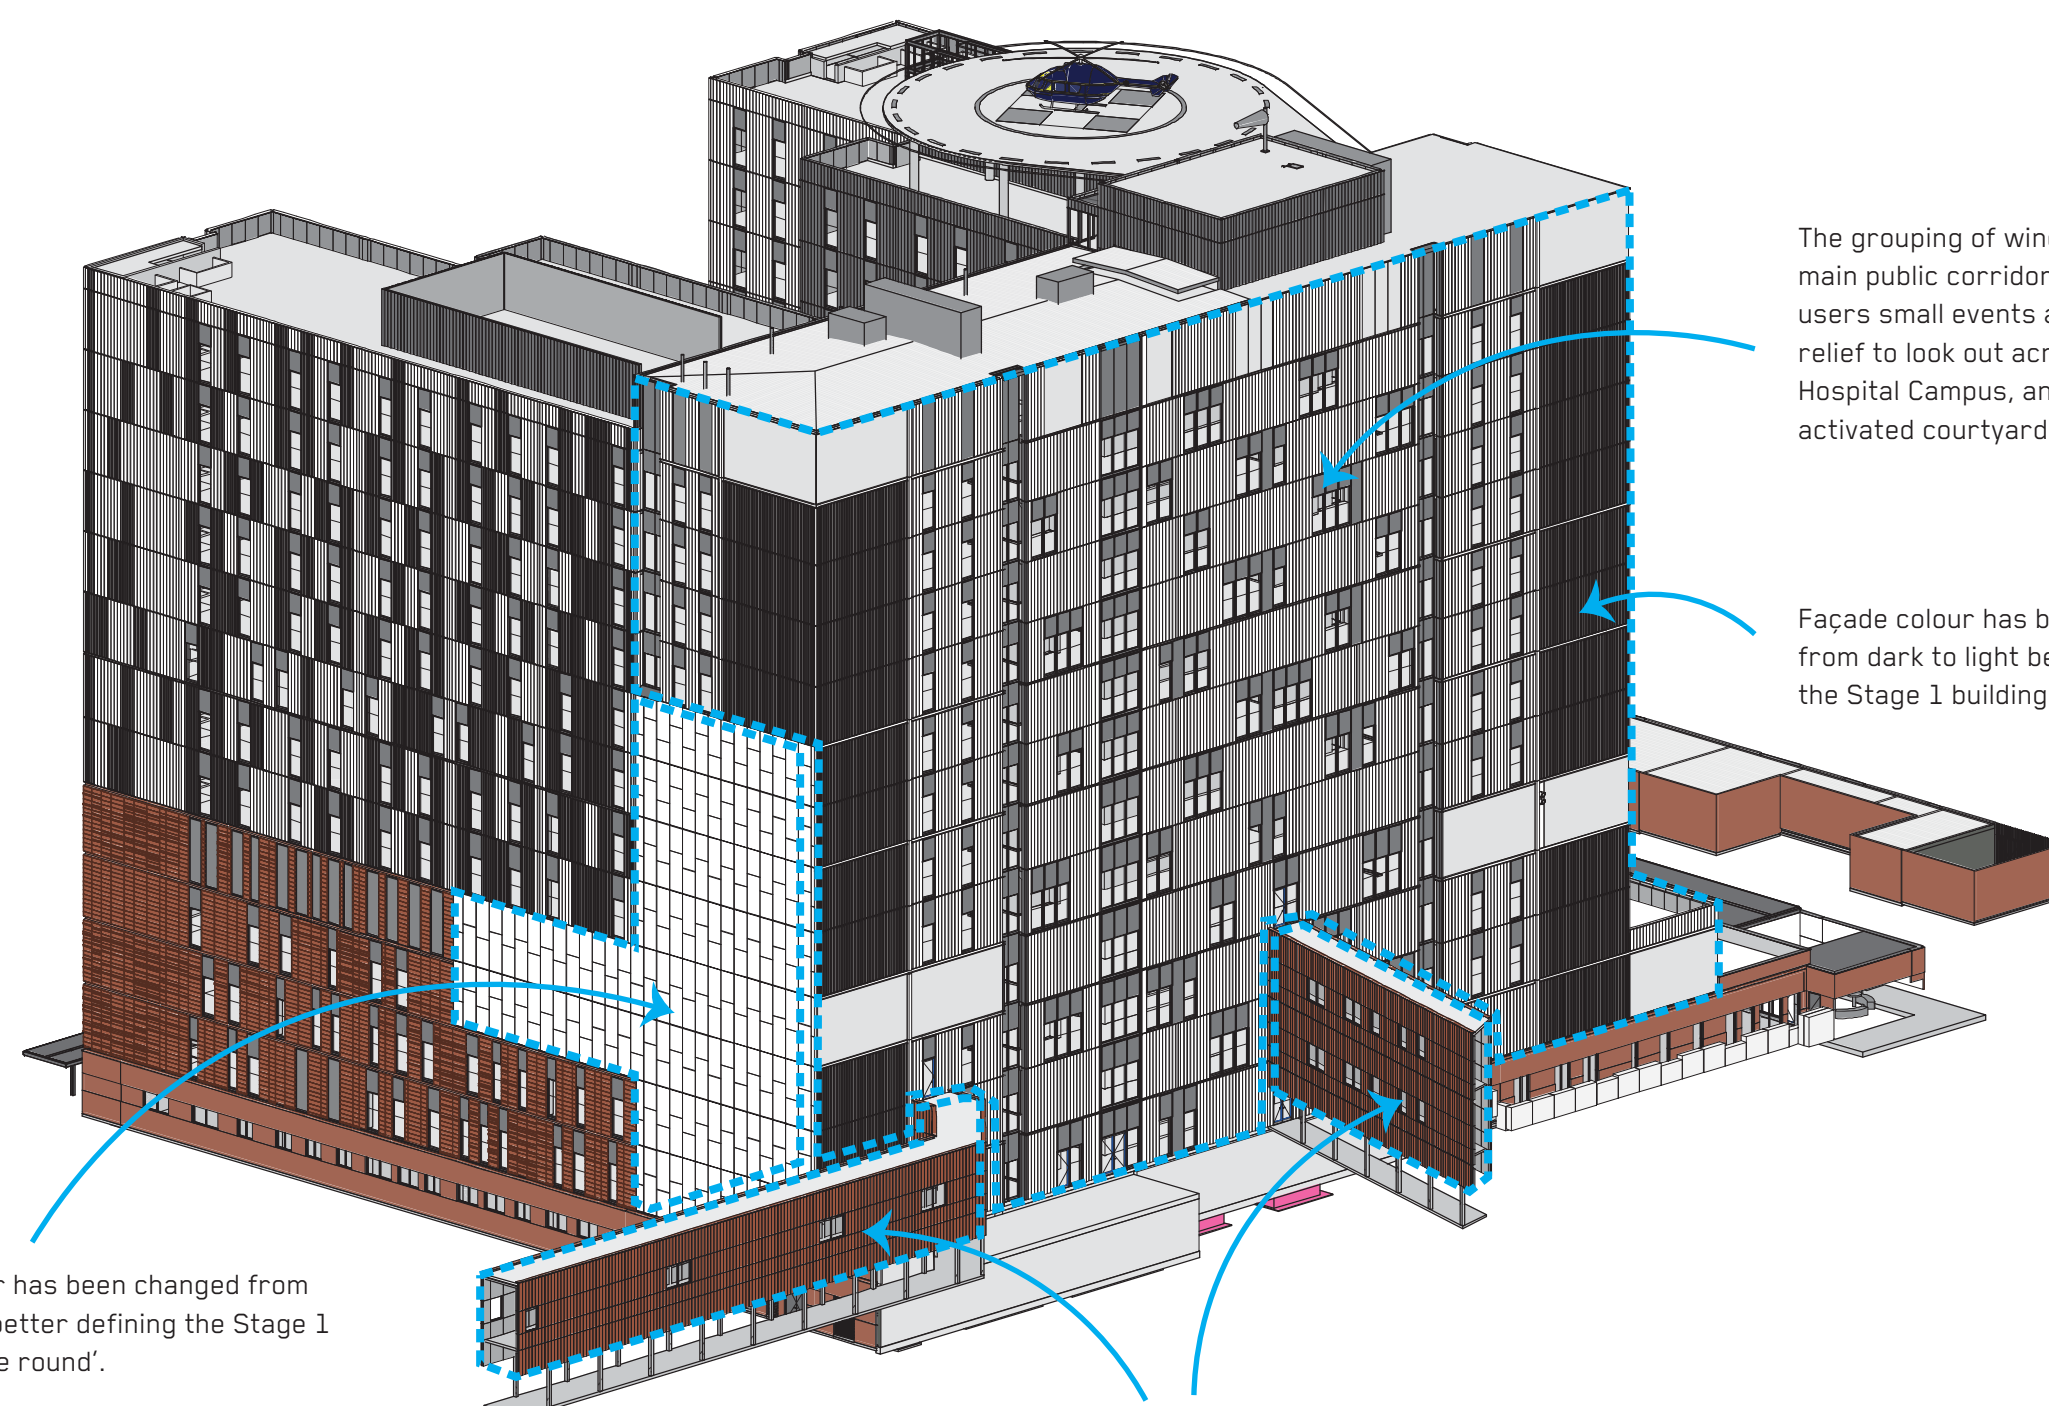

The grouping of windows along the main public corridor offers the users small events and moments of relief to look out across the Nepean Hospital Campus, and down to the activated courtyard below.

Façade colour has been changed from dark to light better defining the Stage 1 building 'in the round'.

Façade colour has been changed from dark to light better defining the Stage 1 building 'in the round'.

Façade colour has been changed to provide a visual highlight and connection with the podium materiality.

4 South-West View\_Proposed