


Garbage 10.46 (Gosford)

	mm
Width	: 2500
Track	: 2500
Lock to Lock Time	: 6.0
Steering Angle	: 40.0

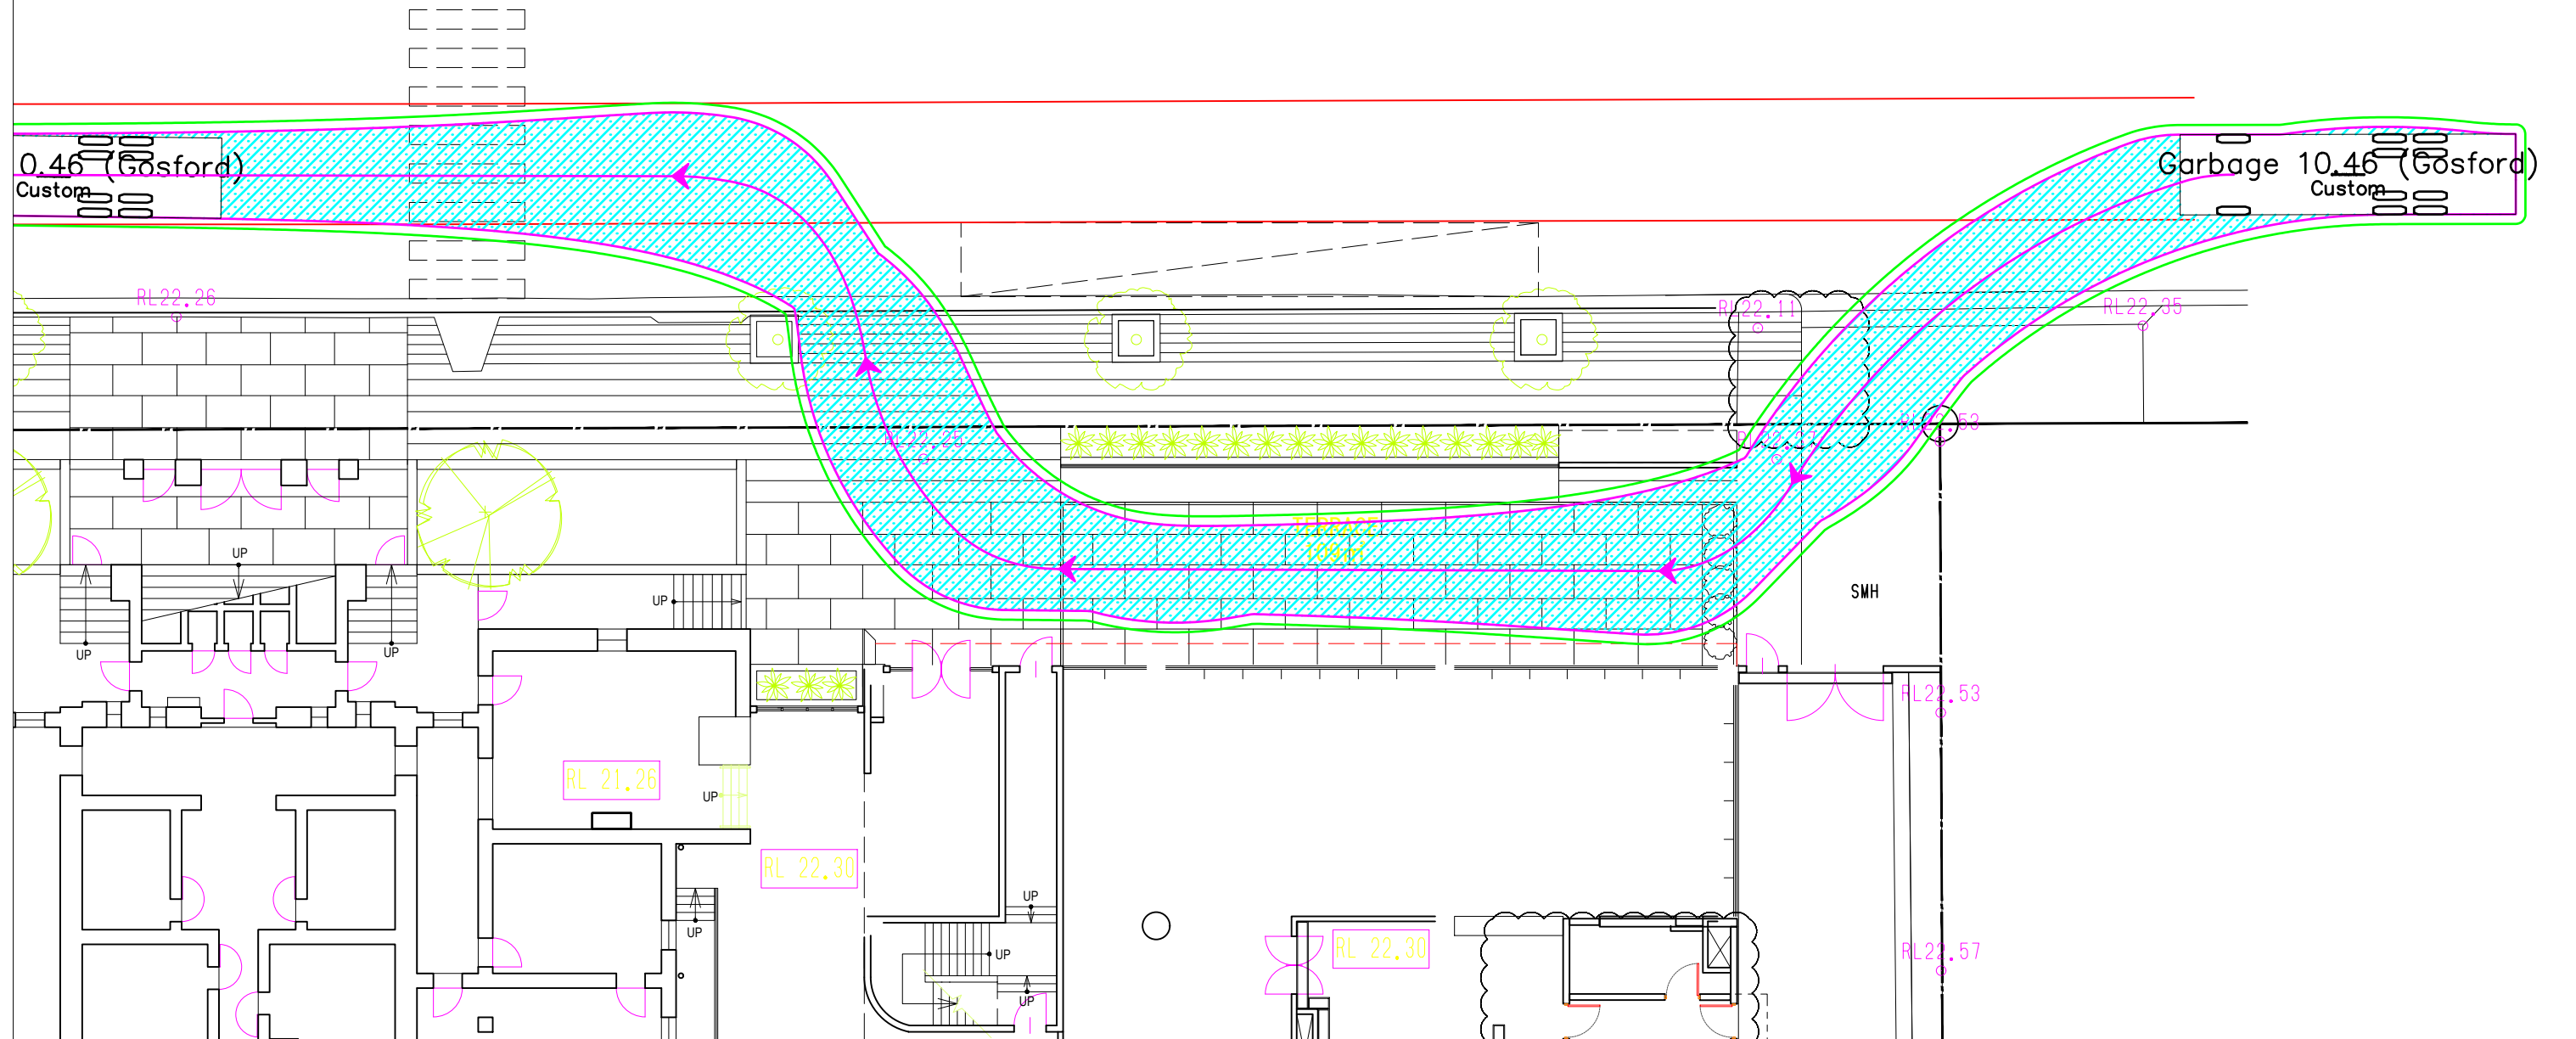

Project	P1626 Nihon University Newcastle Campus			Scale 1:200 at A3
Date	23/10/2019	Prepared By	SL	
Drawing No.	SS01	Revision	A	

10.5m Rear Loading Waste Vehicle - Enter / Exit via Church Street