


1 2 BED APT POST ADAPTABLE  
1 : 50

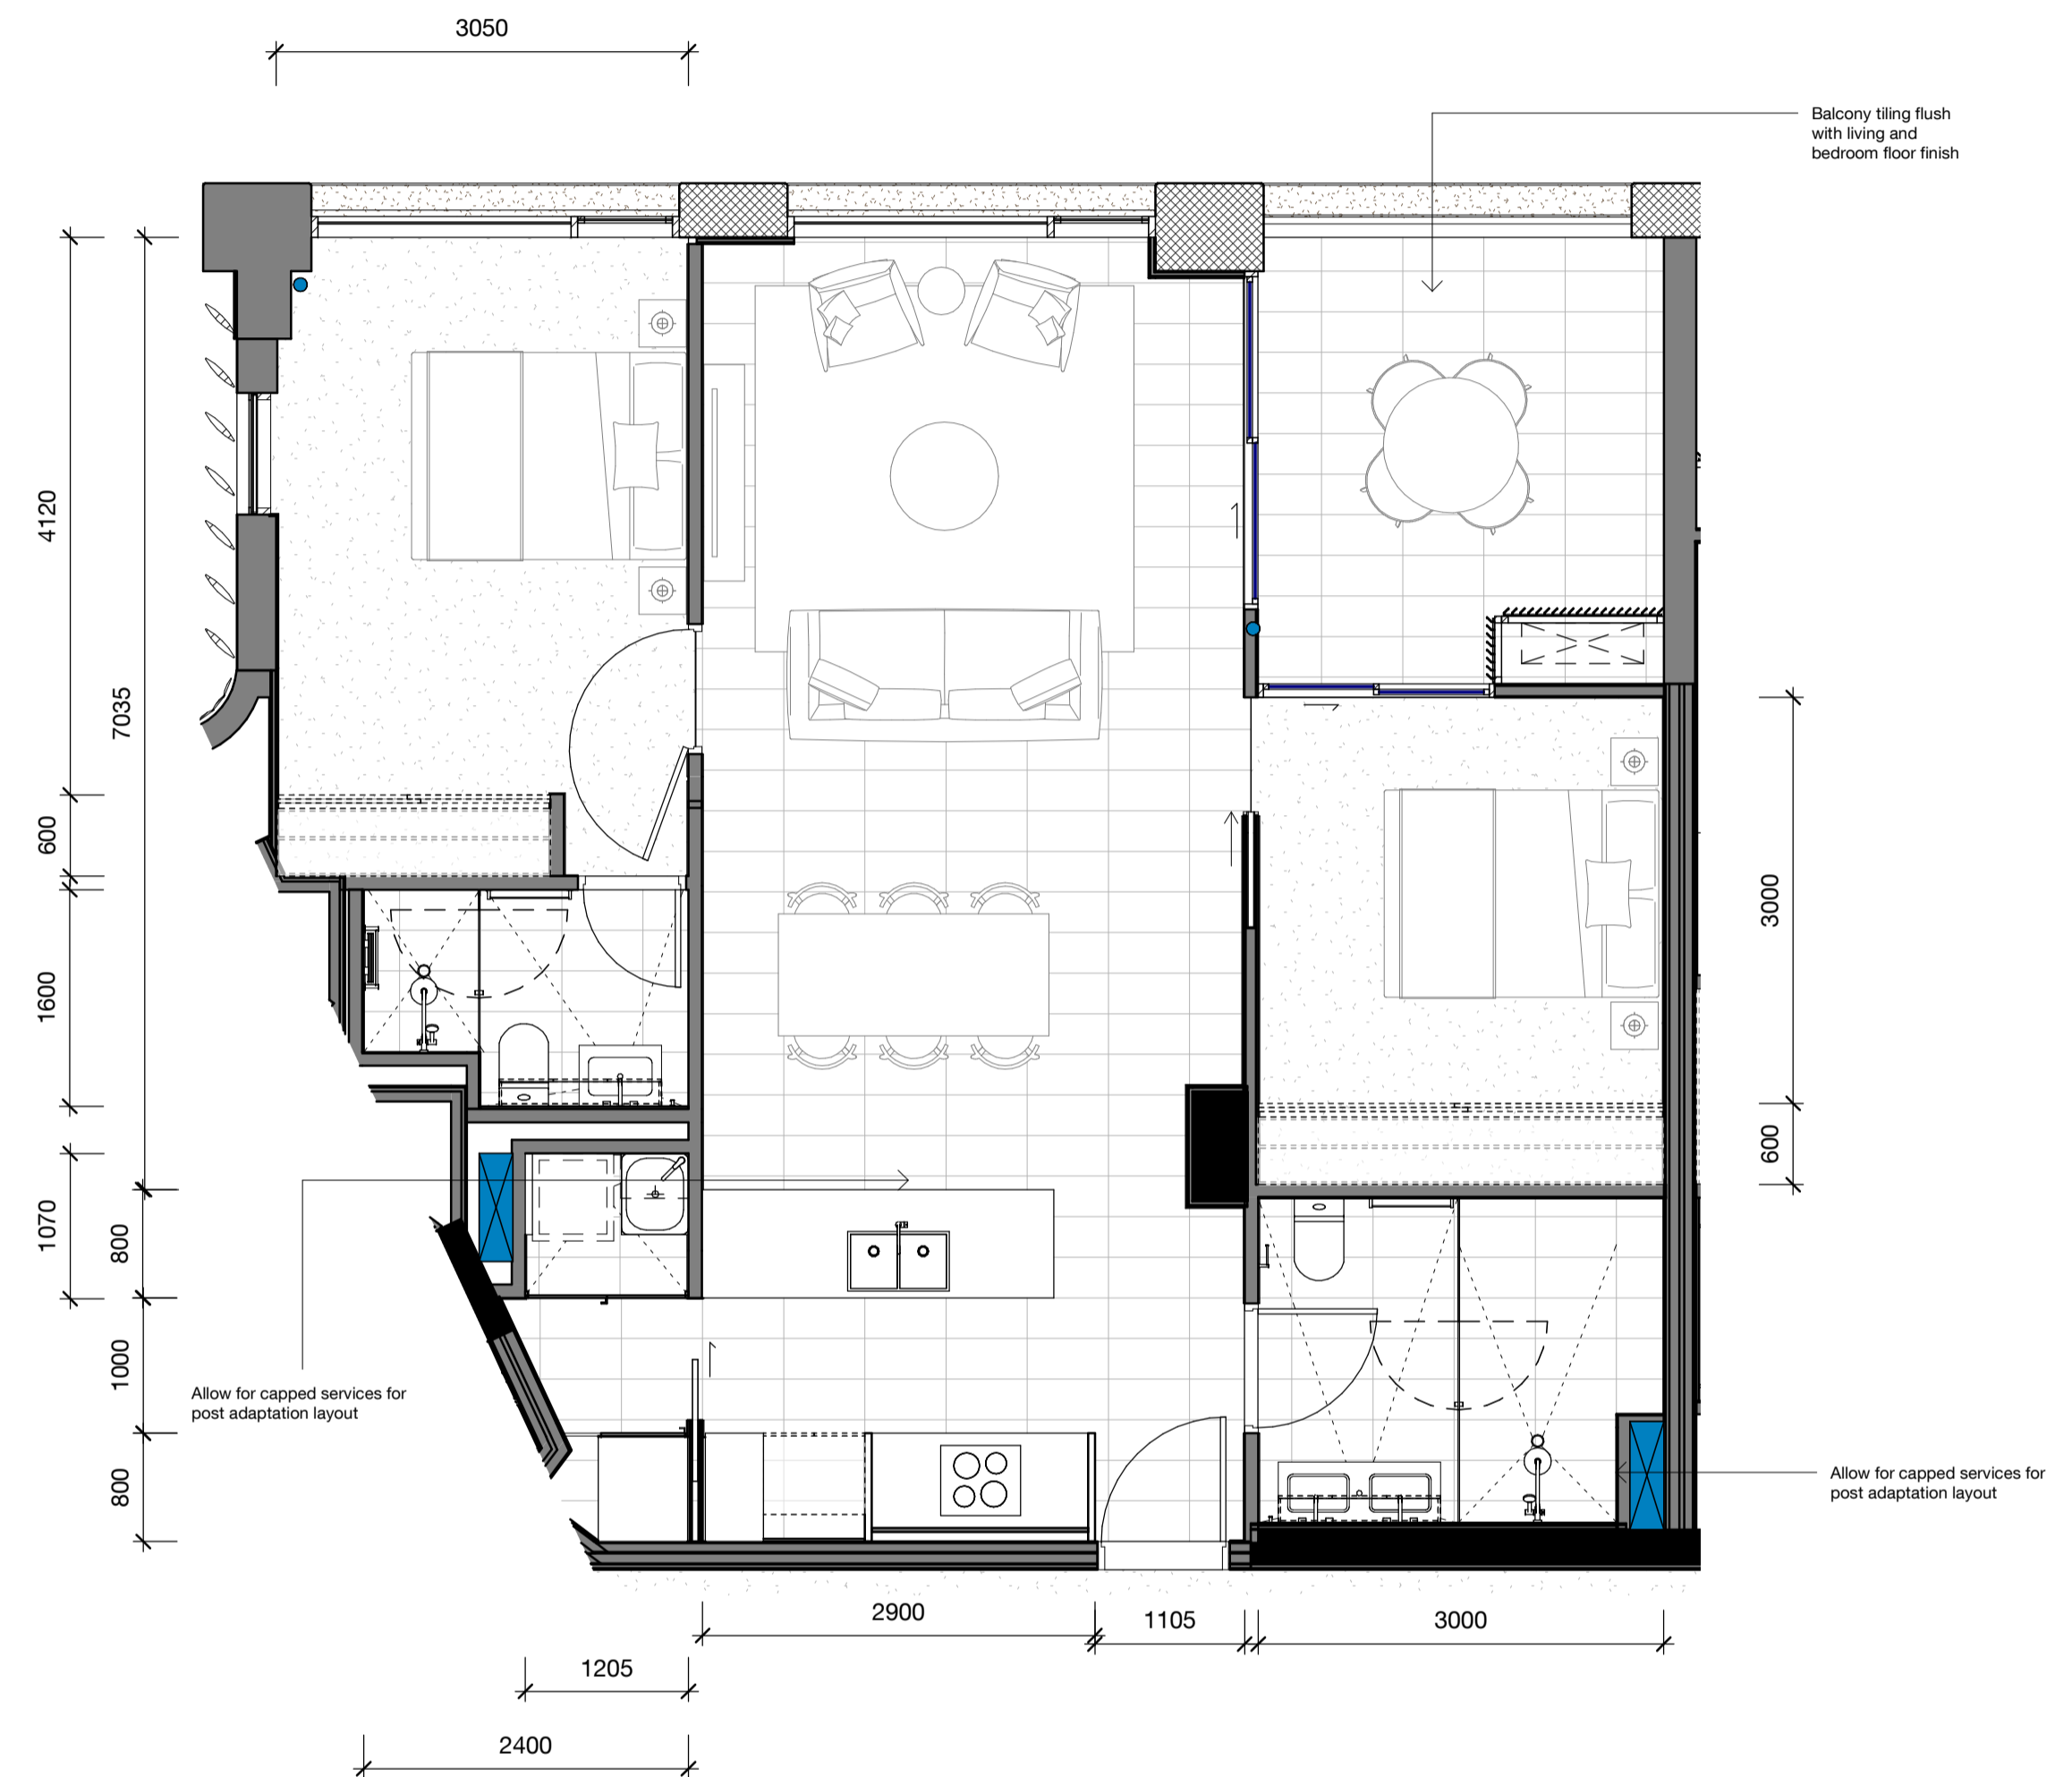

2 2 BED APT PRE ADAPTABLE  
1 : 50

4 x Adaptable Apartments  
L03 to L07

Building A1  
Ivanhoe Estate, Maquarie Park

2B (Pre and Post Adaption)



Revision	Date	Description	Initial	Checked
D	31.01.20	Stage 1 - Lot A1 DA updated	RM/JP	BH
C	18.03.25	Stage 1 - Lot A1 DA updated	KM	KM
B	18.03.12	Stage 1 - Lot A1 DA updated	KM	CC
A	18.07.09	Stage 1 - Lot A1 DA	KM	CC

Check all dimensions and site conditions prior to commencement of any work, the purchase or ordering of any materials, fittings, plant, services or equipment and the preparation of shop drawings and/or the fabrication of any components.  
Do not scale drawings - refer to figured dimensions only. Any discrepancies shall immediately be referred to the architect for clarification.  
All drawings may not be reproduced or distributed without prior permission from the architect.

Scale	1 : 50	@ A1
Drawn	Author	Checked Checker
Project no.	Project Number Here	
Status	Project Status	
Plot Date	30/01/2020 2:40:09 PM	
BIM		
Drawing no.	DA12.A1.002	Revision D

Melbourne 1 Nicholson Street  
Melbourne VIC 3000 Australia  
T 03 8664 8200 F 03 8664 6300  
email mel@batesmart.com.au  
http://www.batesmart.com.au

Sydney 43 Brisbane Street  
Surry Hills NSW 2010 Australia  
T 02 8354 5100 F 02 8354 5199  
email syd@batesmart.com.au  
http://www.batesmart.com.au

Bates Smart Pty Ltd ABN 70 004 999 400

**BATESSMART**