


01 NORTH WEST INTERNAL ELEVATION  
1:200

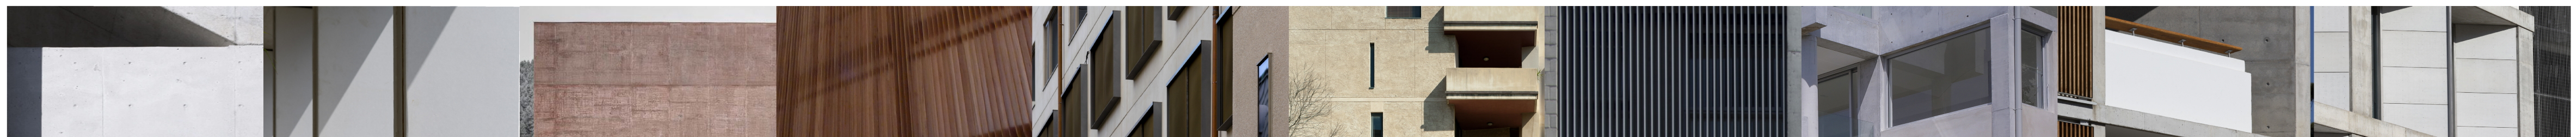

- A OFF-FORM CONCRETE  
ALL SAINTS PRIMARY SCHOOL  
- CANDALEPAS ASSOCIATES
- B COLOURED PRECAST CONCRETE  
FELICIA STREET APARTMENTS  
- CANDALEPAS ASSOCIATES
- C COLOURED CONCRETE  
WEST TYRO FIRE STATION  
- PEDEVILLA ARCHITECTS
- D TIMBER LOUVRES  
PUNCHBOWL MOSQUE  
- CANDALEPAS ASSOCIATES
- E STEEL WINDOW BOXES  
QT MELBOURNE  
- CANDALEPAS ASSOCIATES
- F COLOURED CONCRETE  
THE POINT APARTMENTS  
- CANDALEPAS ASSOCIATES
- G ALUMINIUM LOUVRES  
REVOLUTION APARTMENTS  
- CANDALEPAS ASSOCIATES
- H ALUMINIUM FRAMED GLAZING  
FRANCIS STREET APARTMENTS  
- CANDALEPAS ASSOCIATES
- I PAINTED CONCRETE BALUSTRADE  
PRESIDENT AVENUE APARTMENTS  
- CANDALEPAS ASSOCIATES
- J FIBRE CEMENT SHEET  
QT PERTH  
- CANDALEPAS ASSOCIATES

FOR DA PURPOSES ONLY  
NOT FOR CONSTRUCTION  
© COPYRIGHT

THIS DOCUMENT IS THE PROPERTY OF ANGELO CANDALEPAS & ASSOCIATES PTY LTD. THIS DRAWING SHALL ONLY BE USED FOR THE PURPOSES FOR WHICH IT WAS COMMISSIONED. UNAUTHORIZED USE OF THIS DRAWING IS PROHIBITED.

DO NOT SCALE THIS DRAWING. USE ONLY DIMENSIONS REPORTED. ANY DISCREPANCY TO THE ARCHITECT FOR CLARIFICATION PRIOR TO THE COMMENCEMENT OF ANY WORK.

ARCHITECT:  
CANDALEPAS  
ASSOCIATES  
308 SUSSEX ST  
SYDNEY NSW 2000  
T: 02 9283 7755  
F: 02 9283 7477  
E: architects@candalepas.com.au  
NSW ARCHITECTS REG No. - 5773

PROJECT:  
IVANHOE ESTATE  
EPPING ROAD, MACQUARIE PARK  
CLIENT:  
FRASERS PROPERTY IVANHOE  
SCALE: 1:200@A1 / 1:400@A3  
0 5m 10m

DATE:  
SEP 2019  
CHECKED 1:  
SS  
CHKD2/APPD:  
EP  
DRAWN BY:  
SS

DRAWING:  
NORTH WEST  
INTERNAL  
ELEVATION  
DRAWING No.  
DA - 1302

JOB No.  
5800  
ISSUE  
B.