

SEPTEMBER 23rd
SPRING EQUINOX




GENERAL NOTES

- ALL DIMENSIONS AND EXISTING CONDITIONS SHALL BE CHECKED AND VERIFIED BY THE CONTRACTOR BEFORE PROCEEDING WITH THE WORK.
- ALL LEVELS RELATIVE TO 'AUSTRALIAN HEIGHT DATUM'.
- DO NOT SCALE DRAWINGS.
- USE FIGURED DIMENSIONS ONLY.


Legend

- EXISTING CONTEXT SHADOWS
- EXISTING BUILDINGS SHADOWS
- APPROVED SSDA BUILDINGS SHADOWS
- S4.55 BUILDINGS ADDITIONAL SHADOWS
- EXISTING DEMOLISHED BUILDINGS

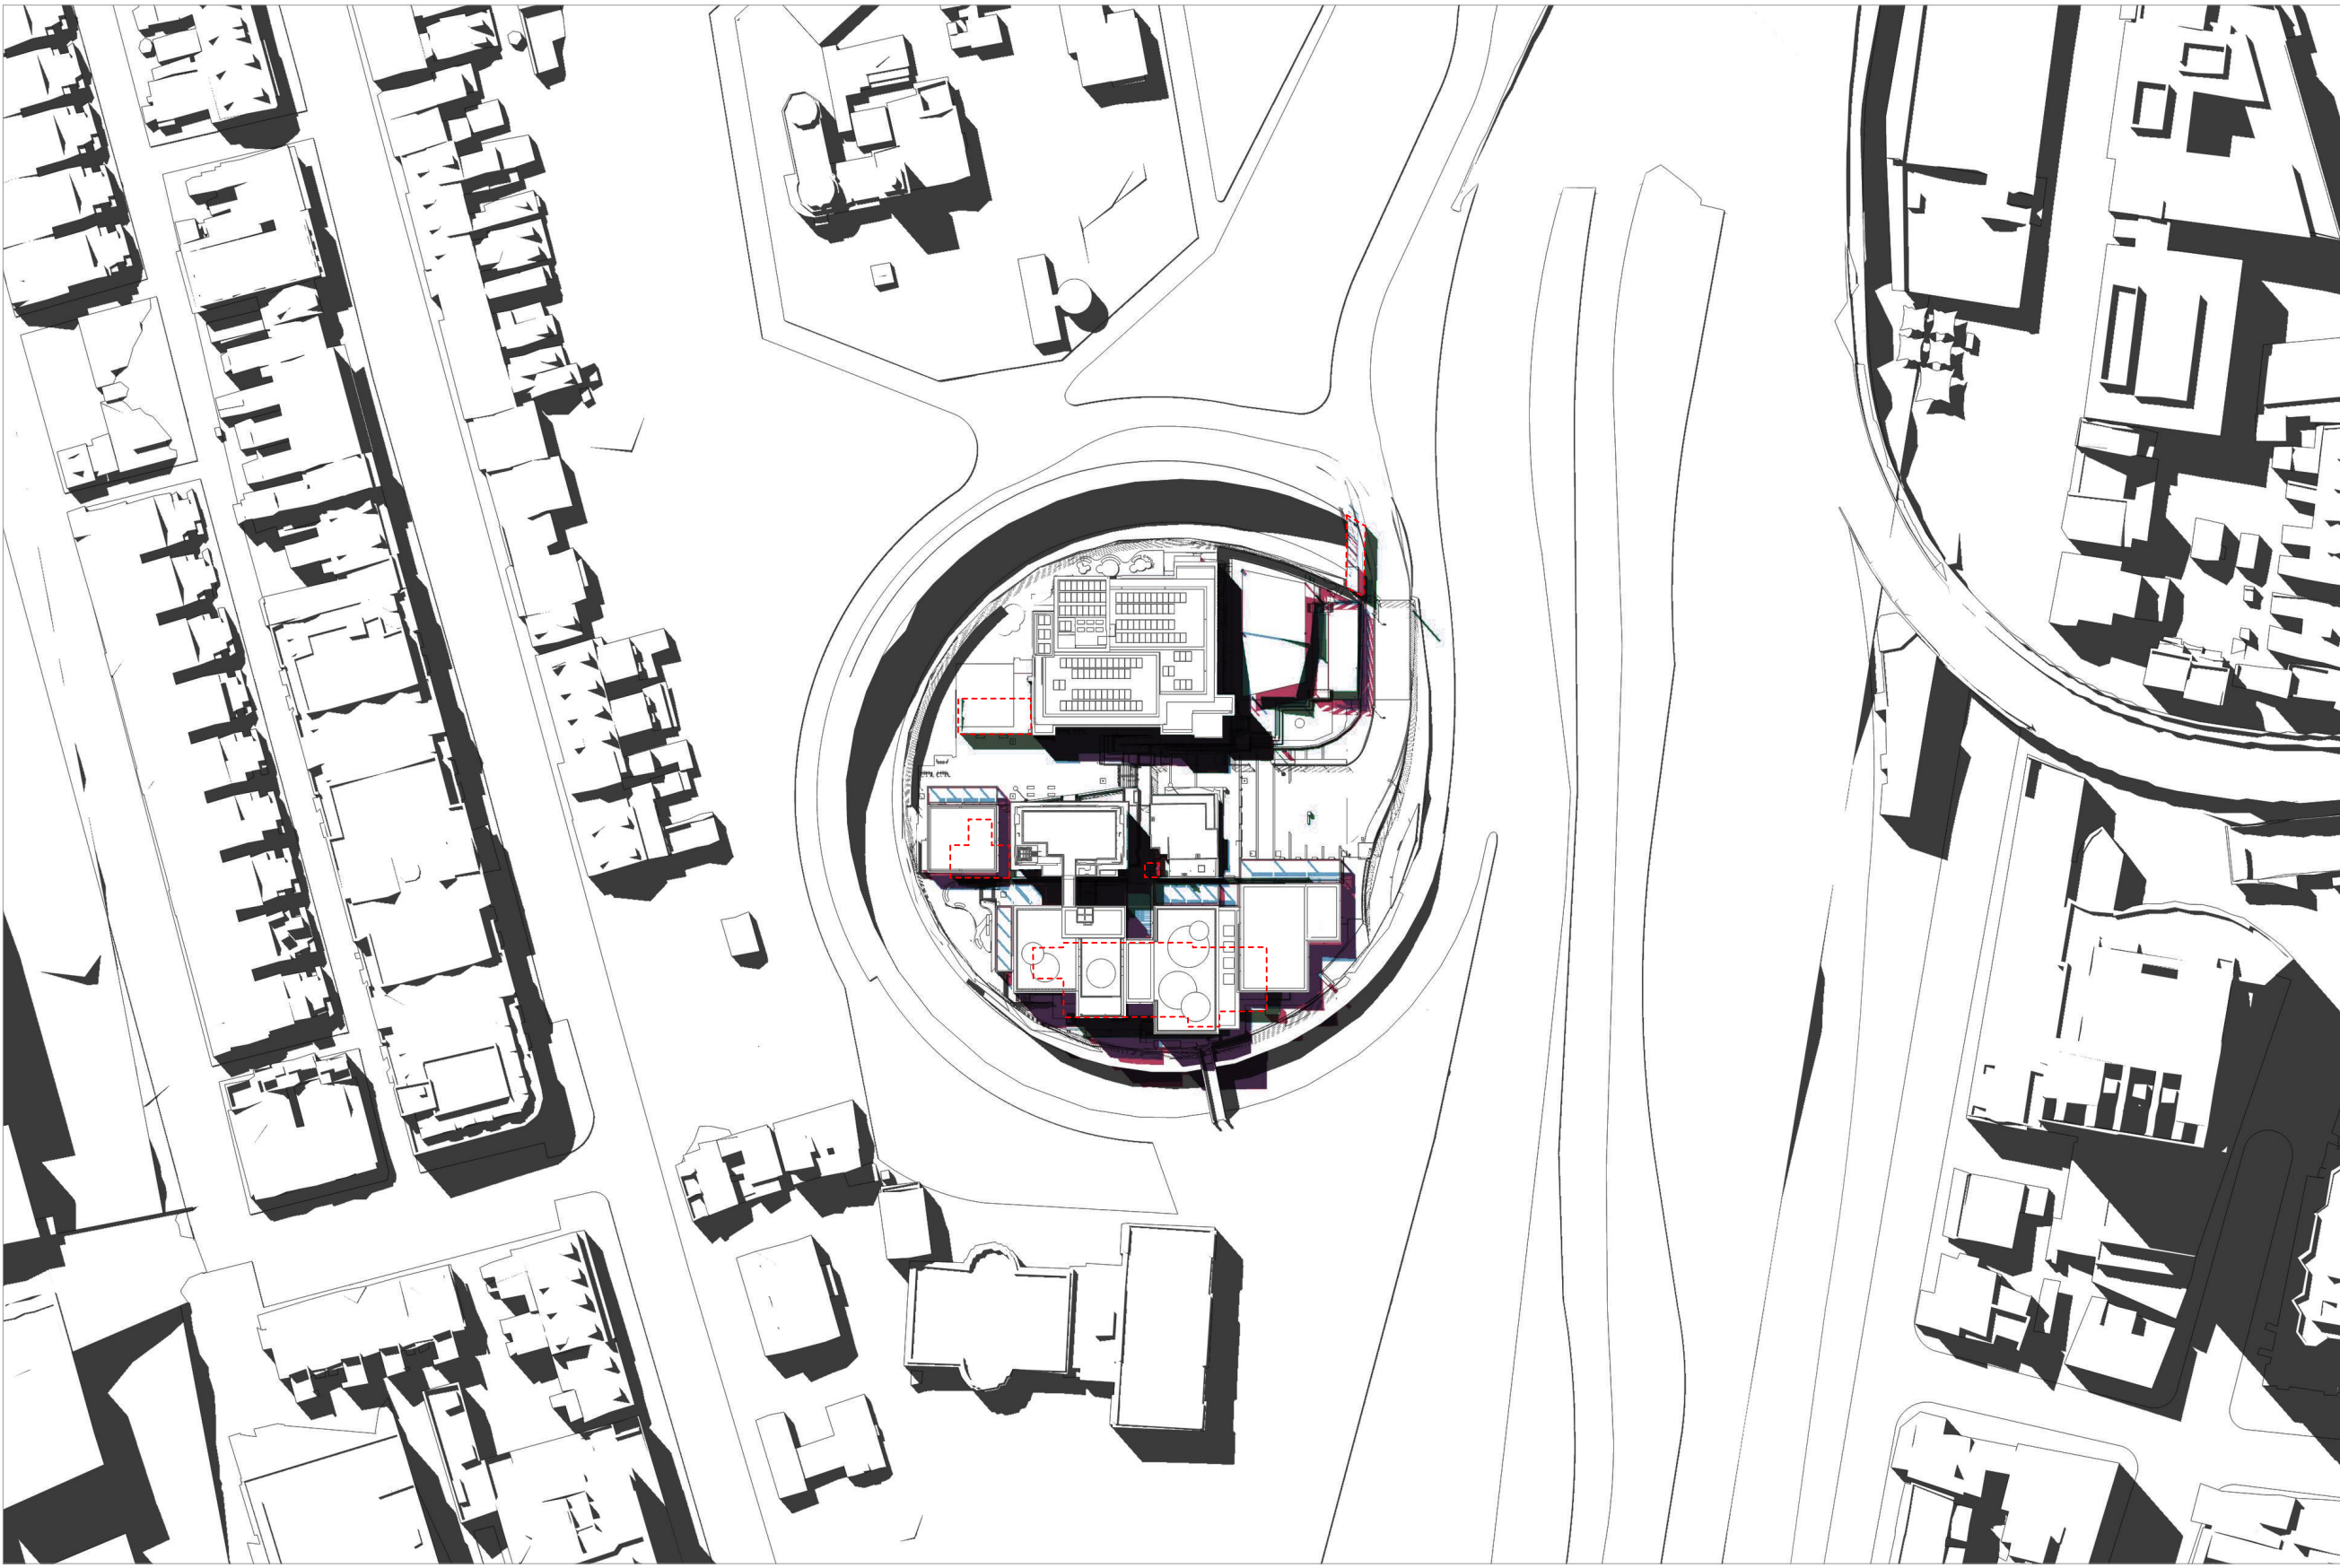


1 PLAN
NTS

1:00 PM

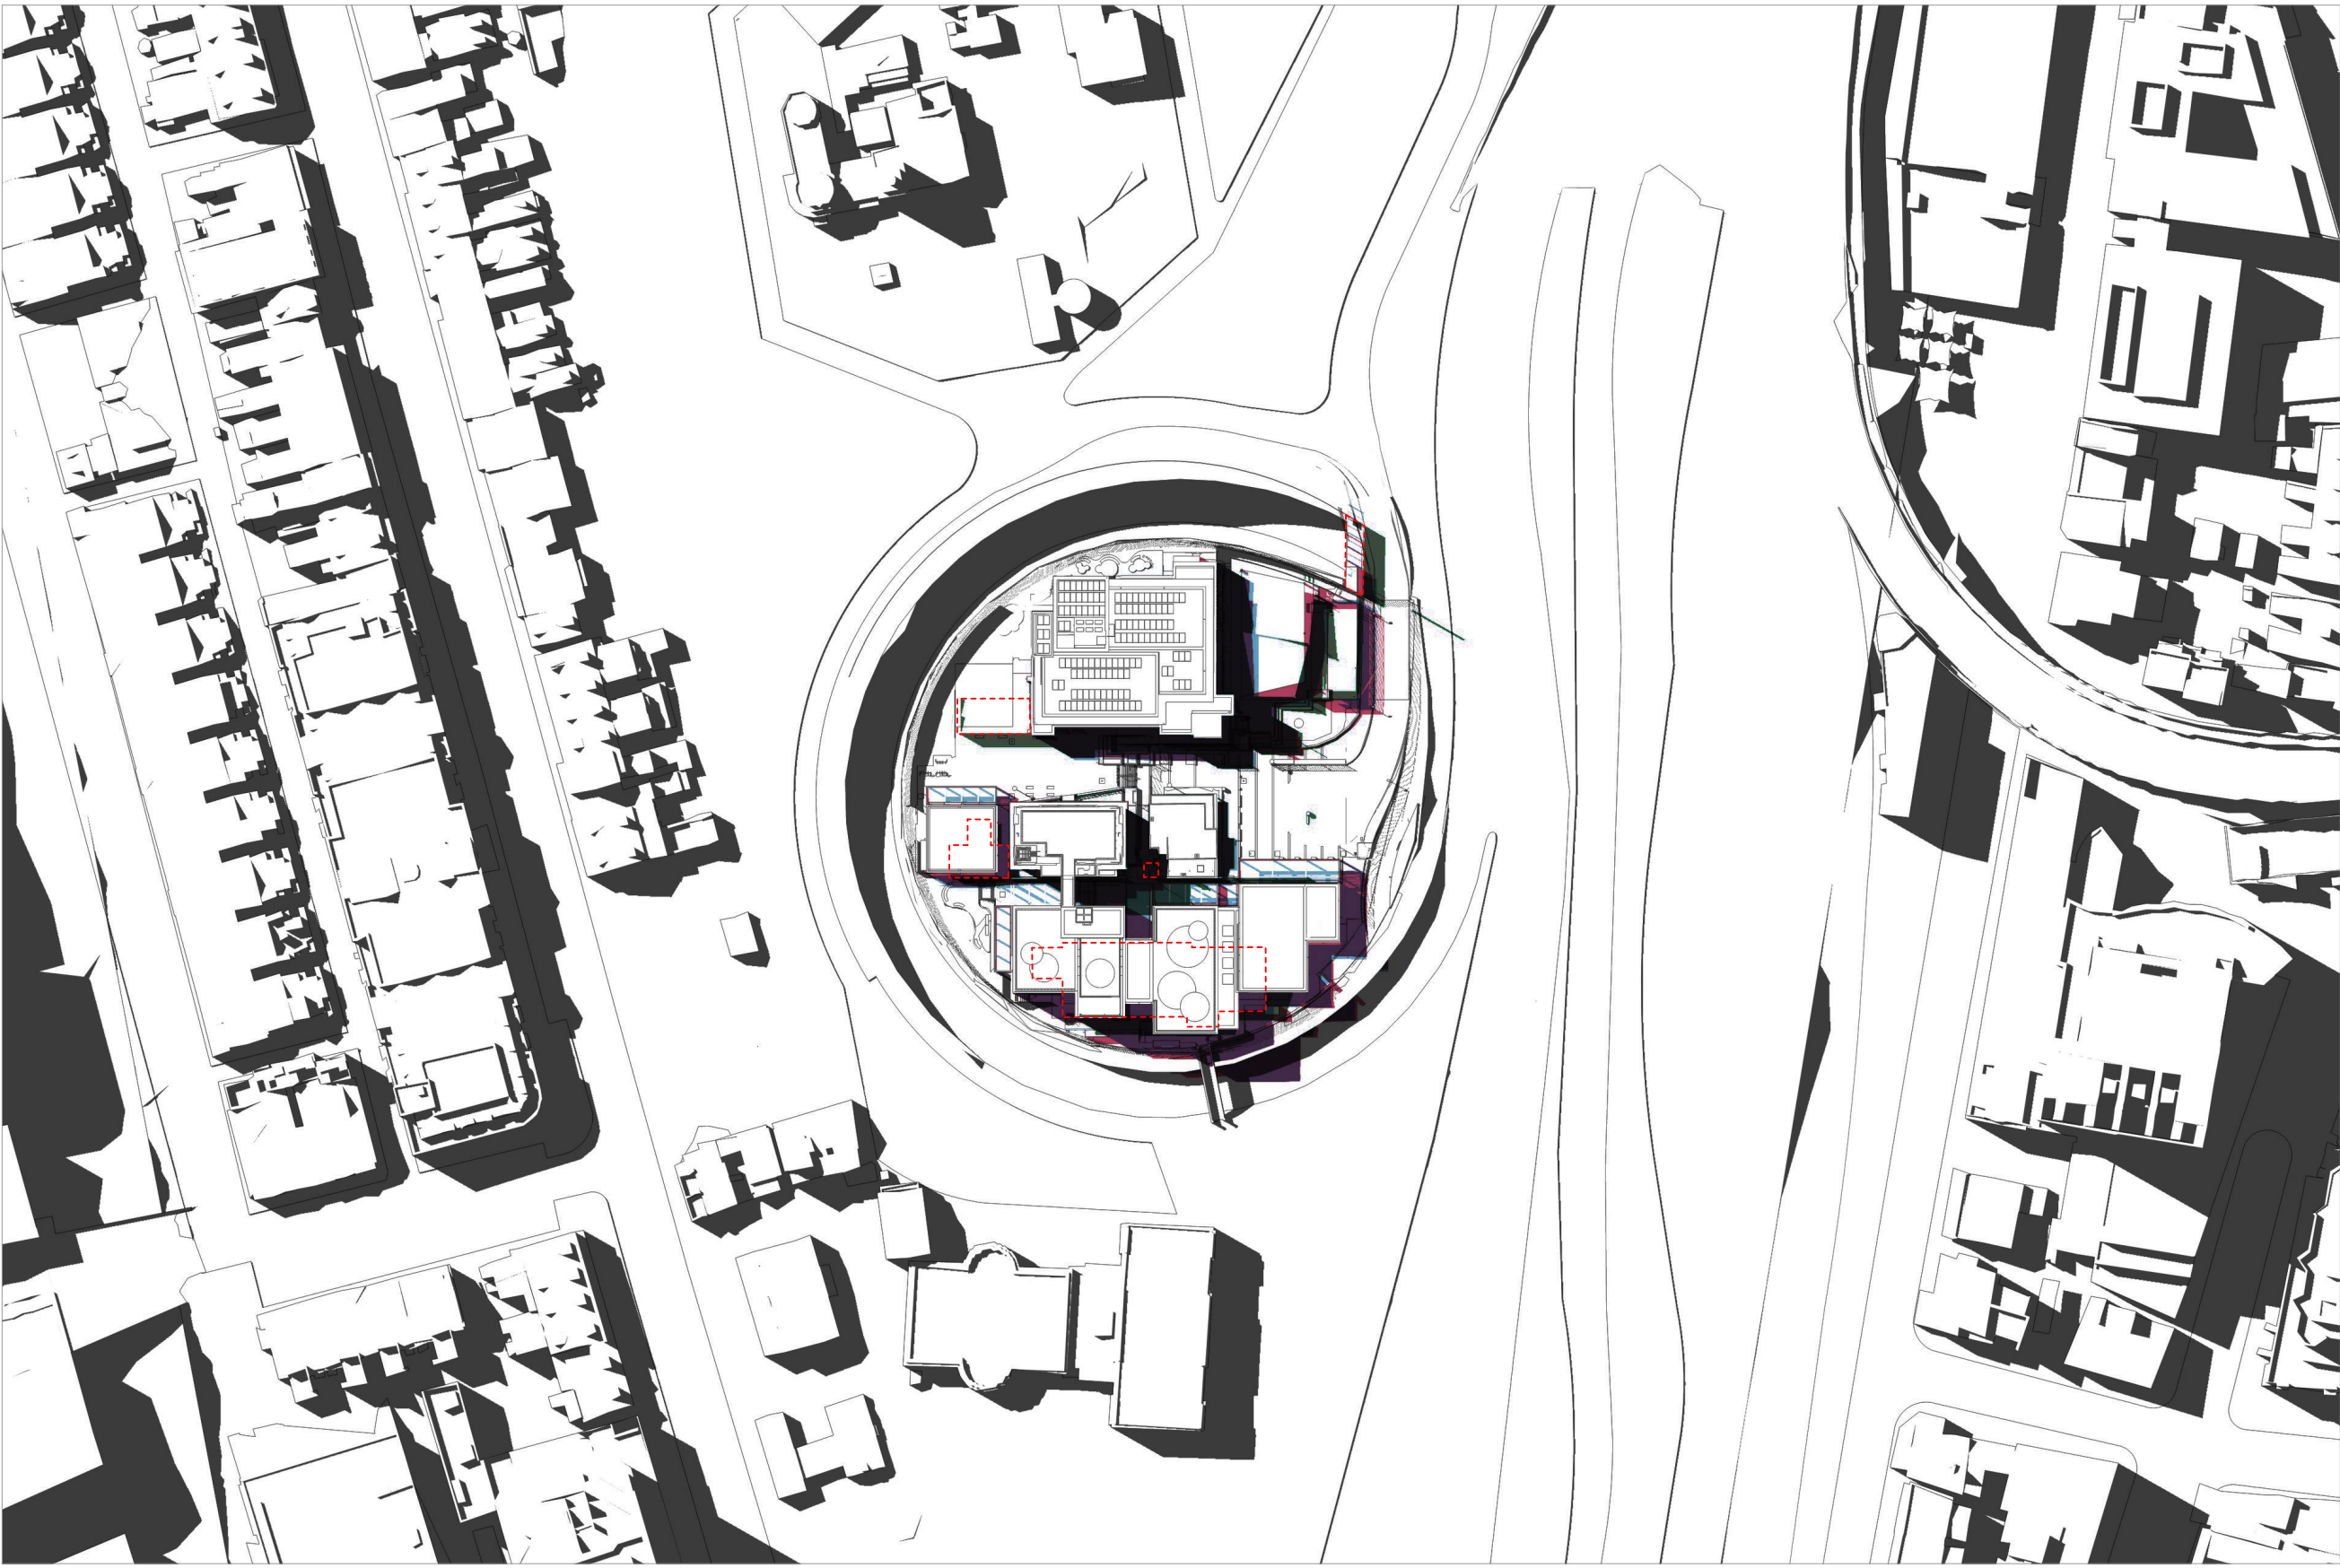


2 PLAN
NTS

2:00 PM

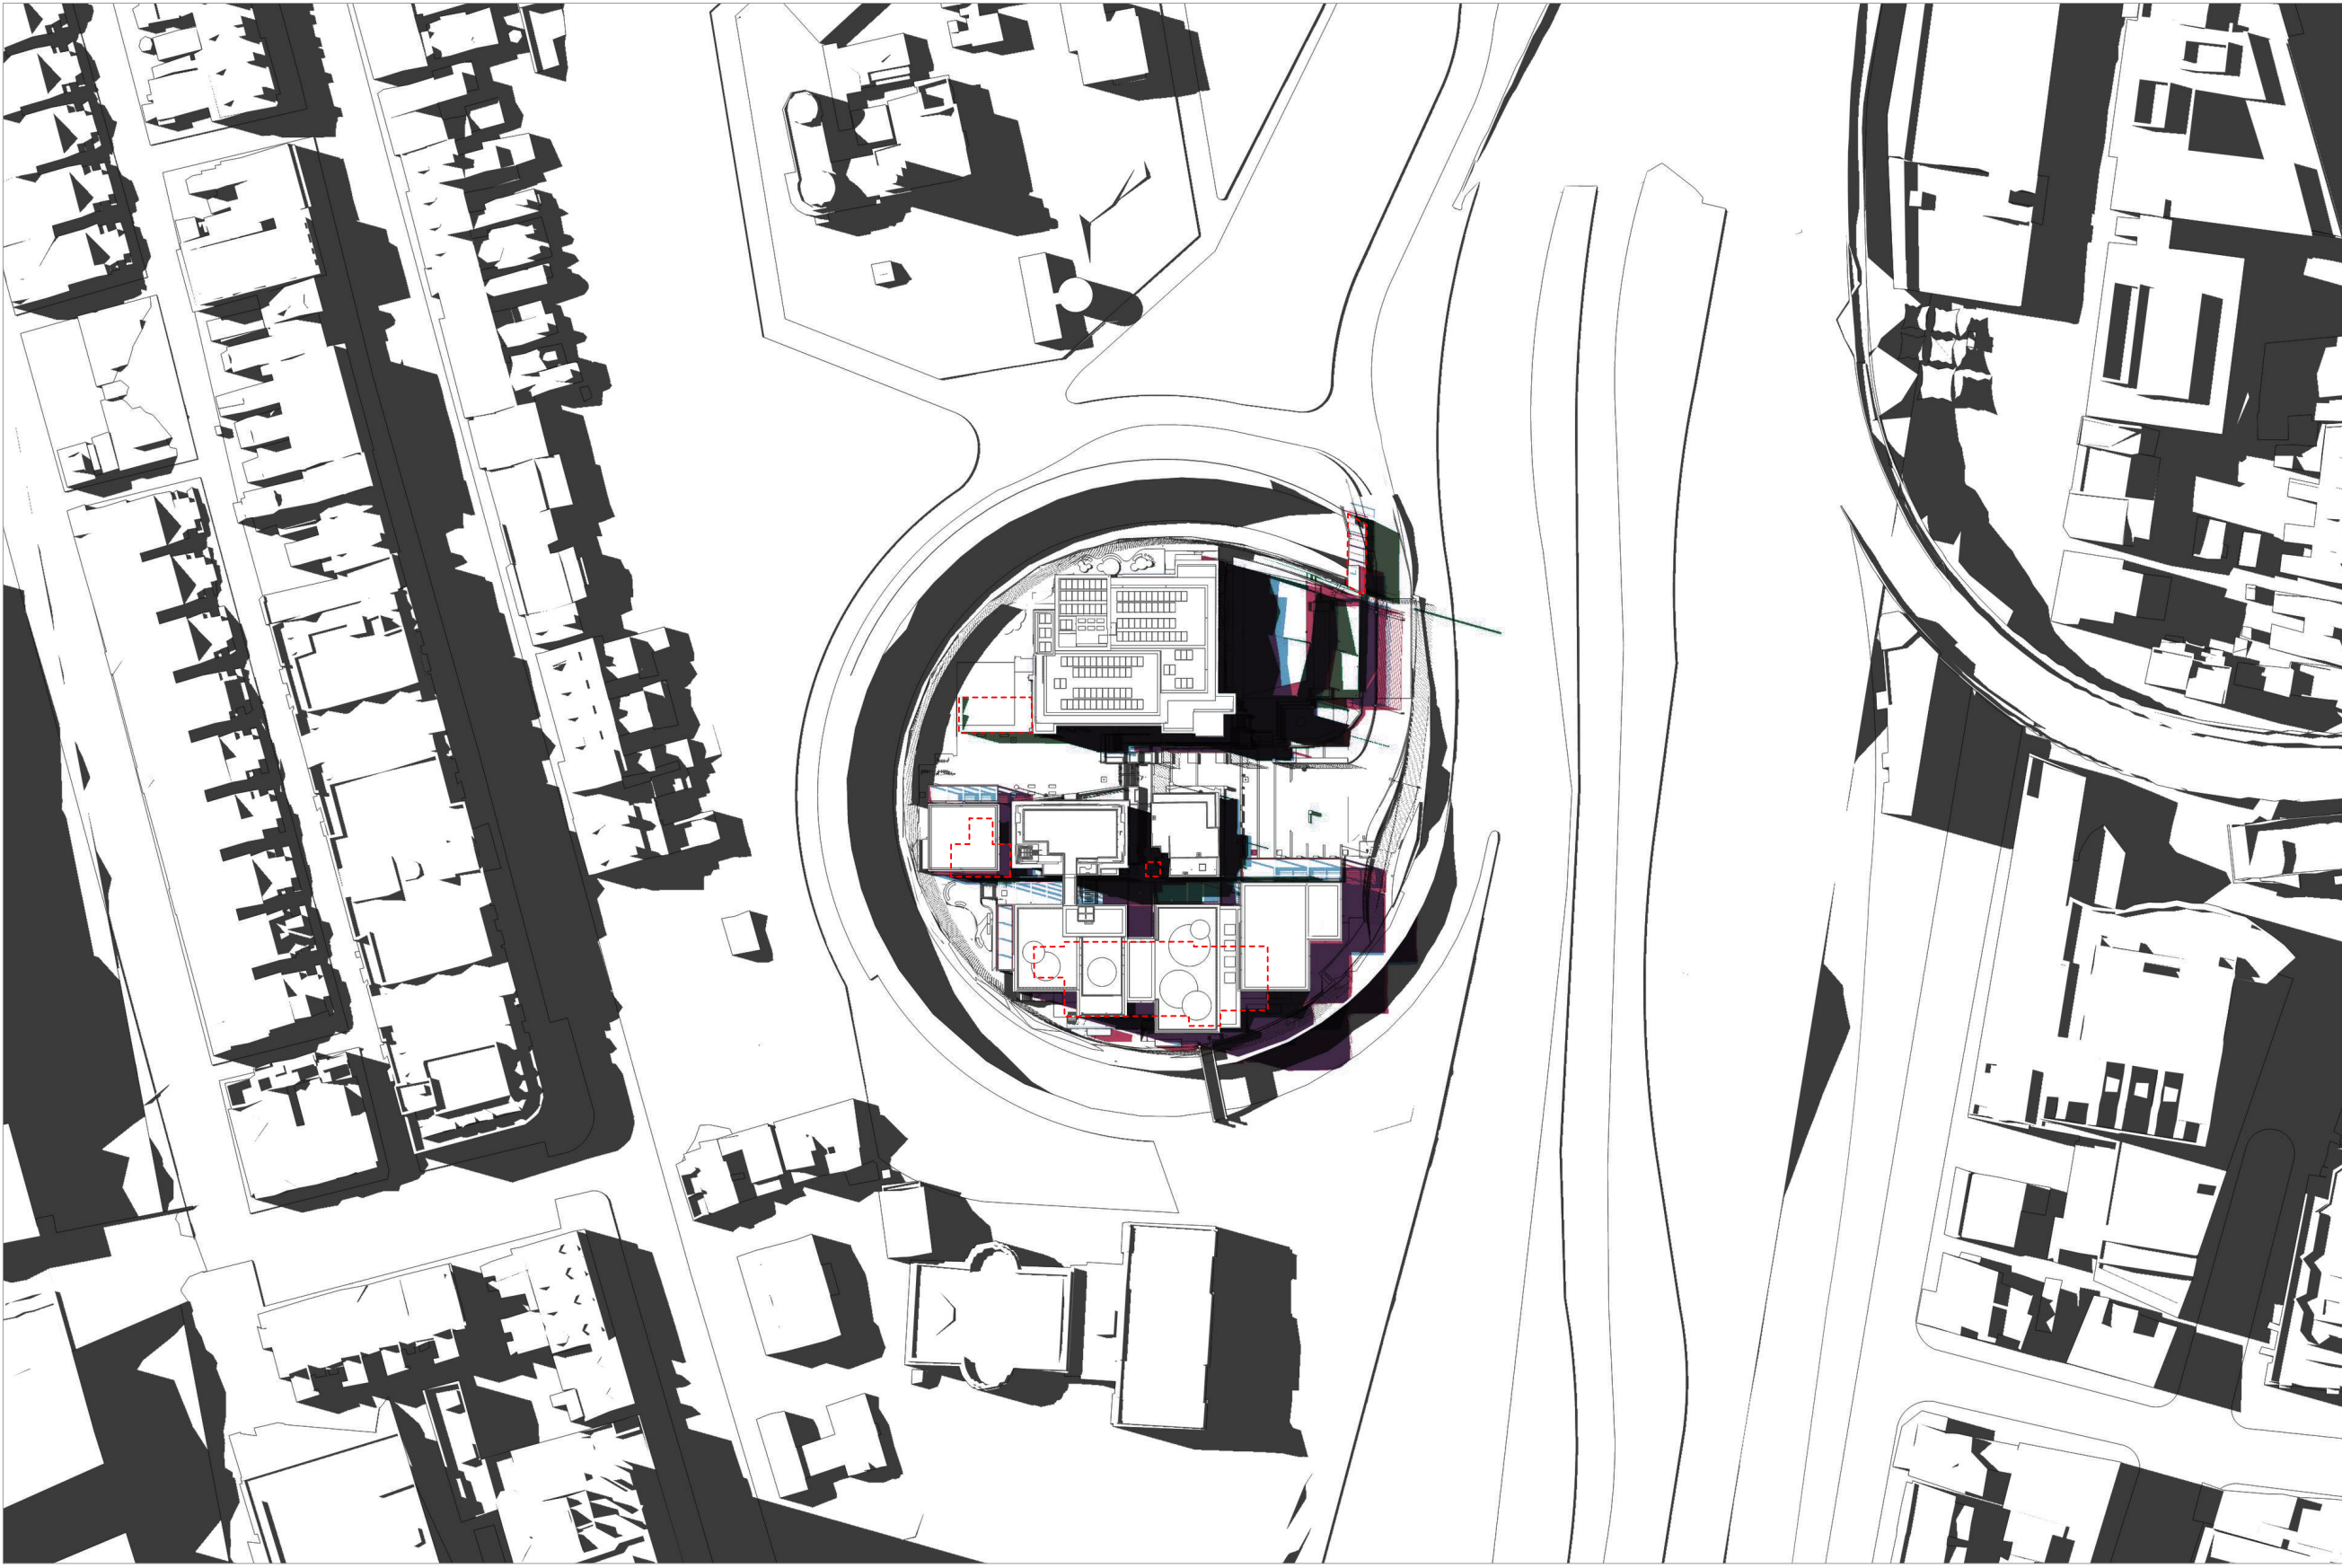

3 PLAN
NTS

3:00 PM

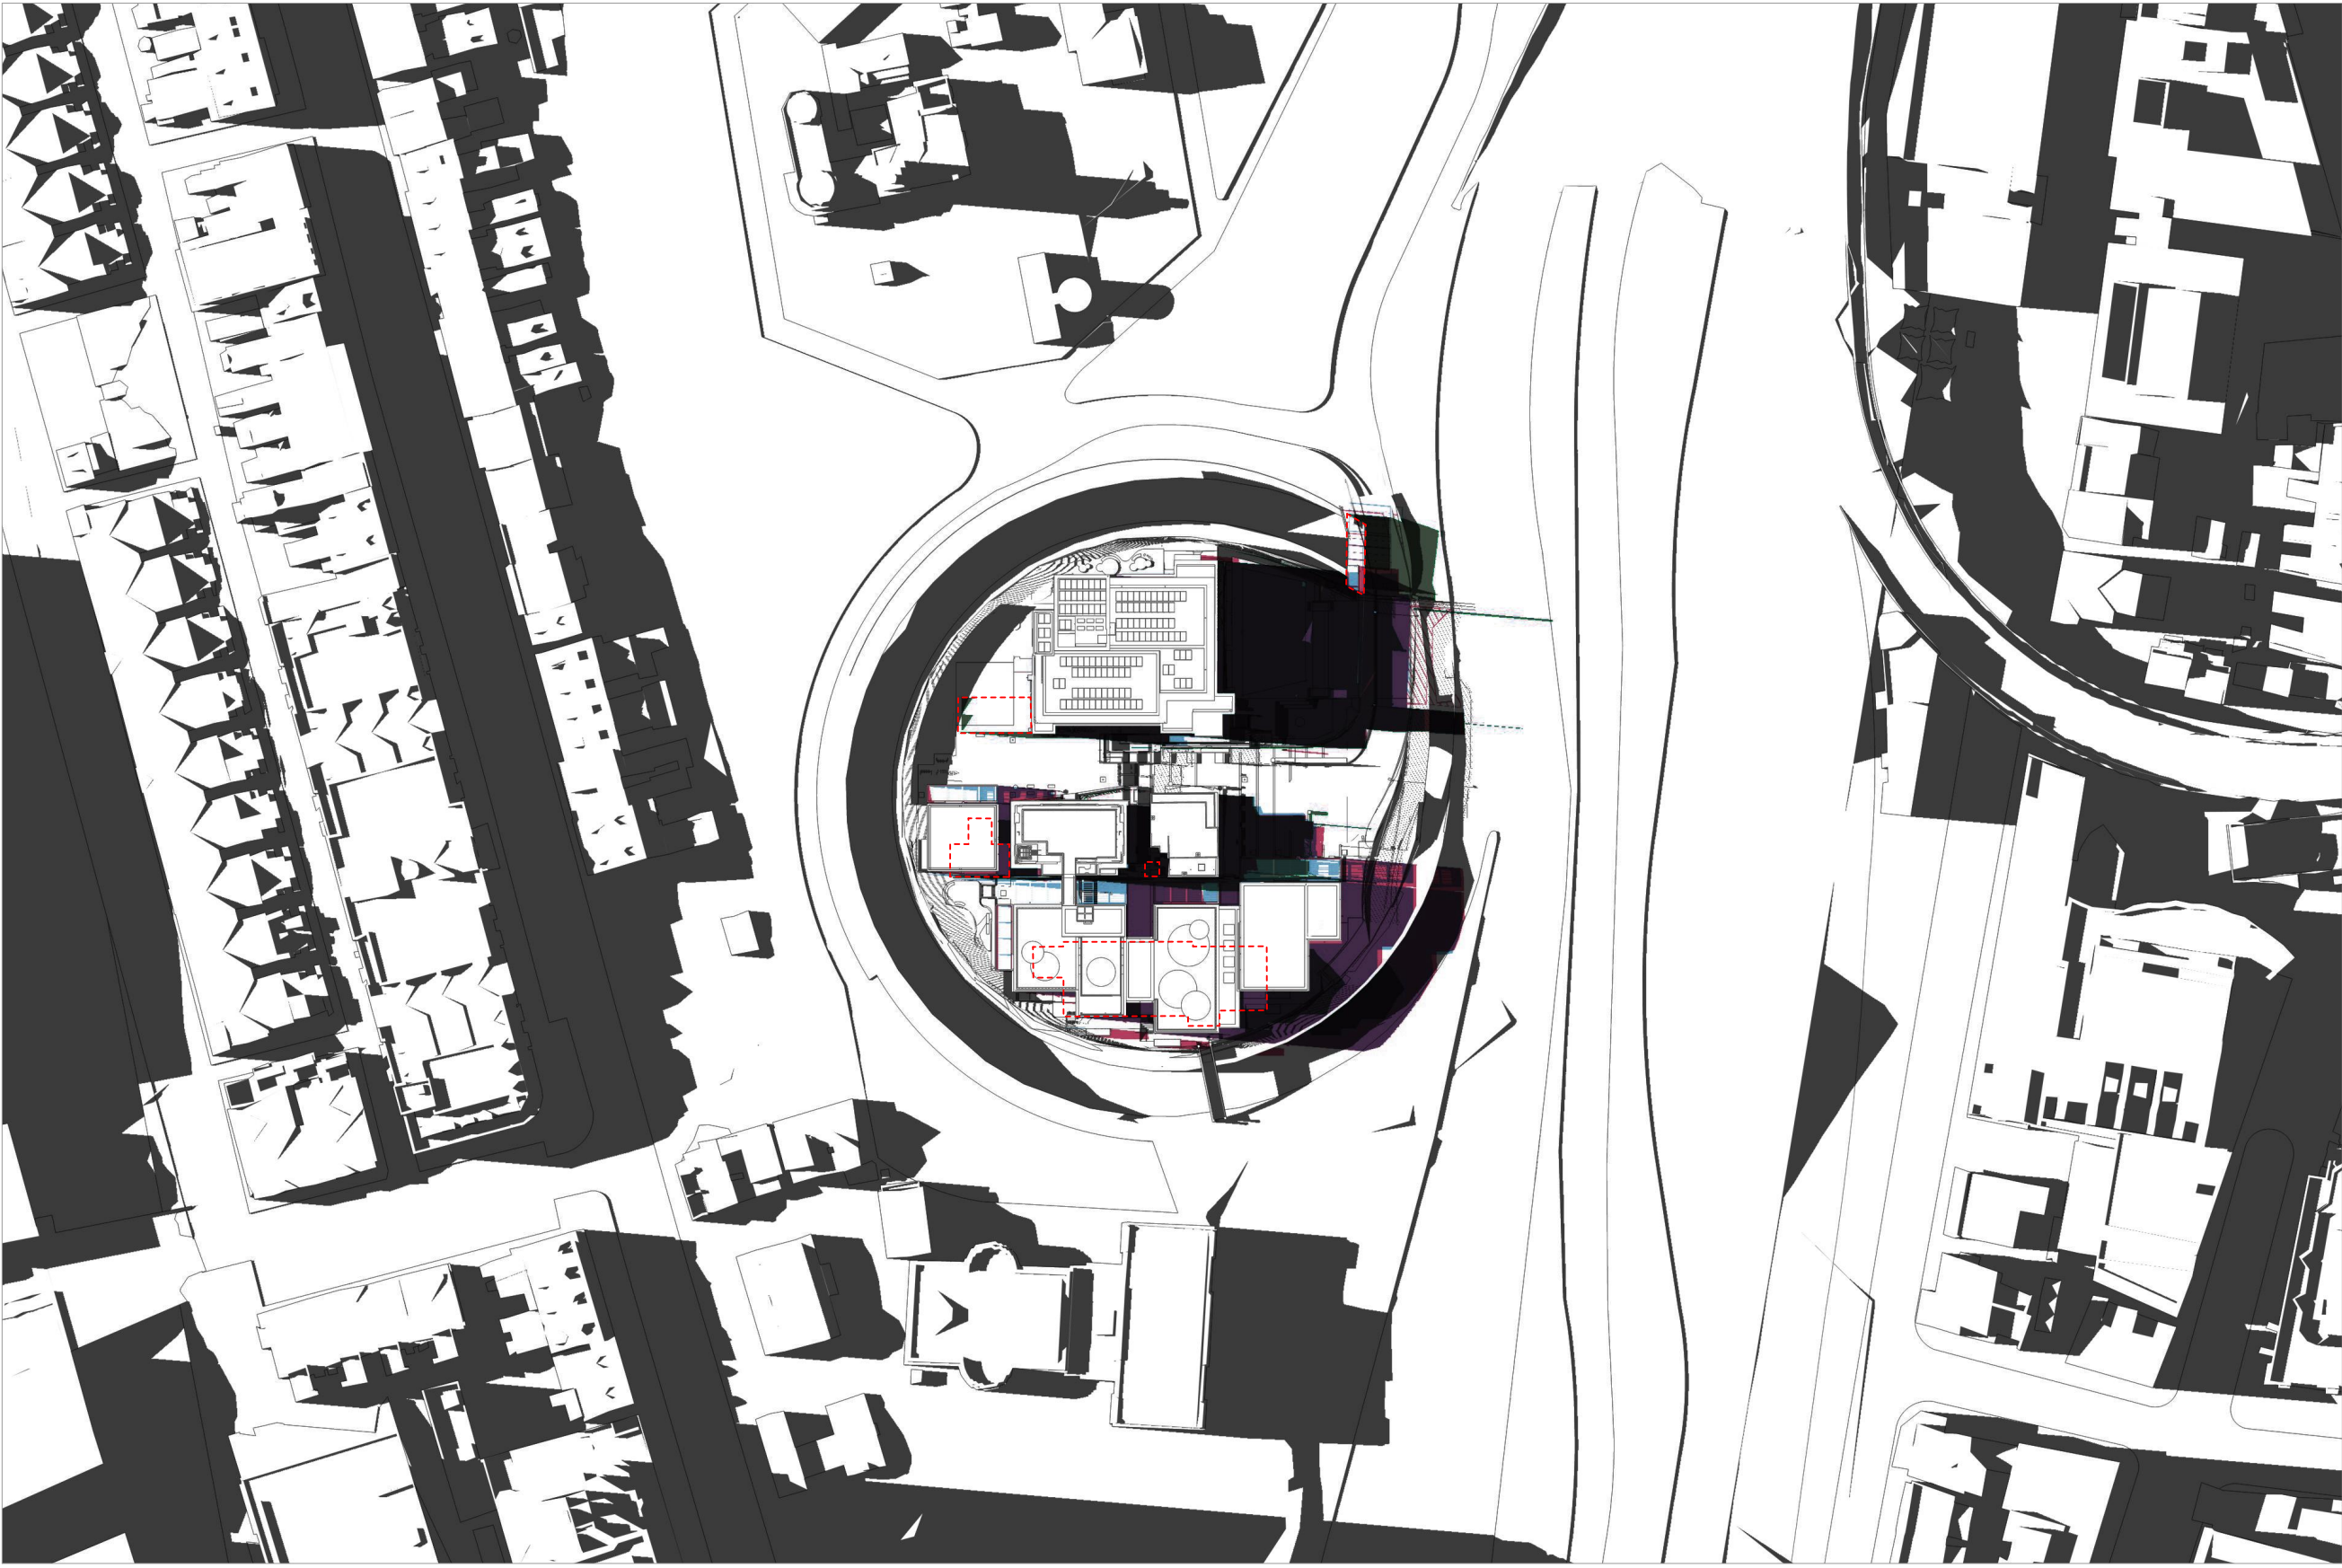

4 PLAN
NTS

4:00 PM

SSDA02	1/11/21	S4.55 Modification - Amended	AWY	DB
SSDA02	28/1/21	S4.55 Modification	AWY	DB
SSDA01	21/1/20	SSDA	AWY	DB
rev	date	name	by	chk

fjmt studio architecture interiors landscape urban community
sydney melbourne uk
Level 5, 70 King Street t +61 2 9251 7077 w fjmtstudio.com



project
Fort Street Public School
Observatory Hill
Sydney NSW 2000

title
Shadow Studies
Shadow Diagrams - 23 Sept 1pm-4pm

scale	Not to Scale	first issued	11/10/19
project code	sheet no.	revision	
FSS	DA-6008	SSDA02	

Section 4.55 Modification - SSDA - 10340