

BUILDING 2 / Stamford Marque 161 Kent St
Private Low Level View



○ AERIAL VIEW Building 2

LEGEND:


B1 BUILDING ID FOR VIA



VIEWPOINT

NOTE:


- 3D MODEL CAMERA POSITIONS FROM SURVEY TERRAIN/CONTEXT BUILDINGS MODELLED INDICATIVELY.
- VIEWPOINTS SHOWN WITH A 35mm FOCAL LENGTH TO CAPTURE PERSPECTIVE SIMILAR TO THE HUMAN EYE.
- DATUM OF EXISTING MET ROOF AT RL 52.712

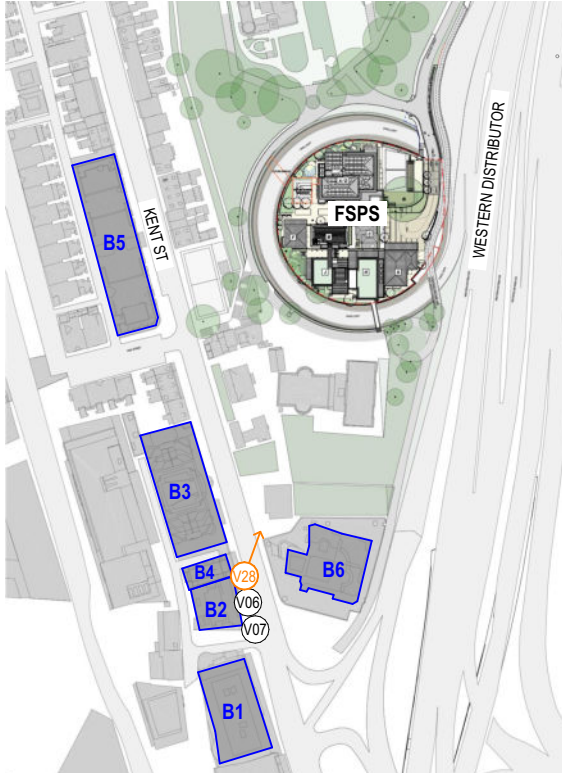

○ KEY PLAN
NTS

VIEWPOINT 28

APPROVED SSDA VIEW

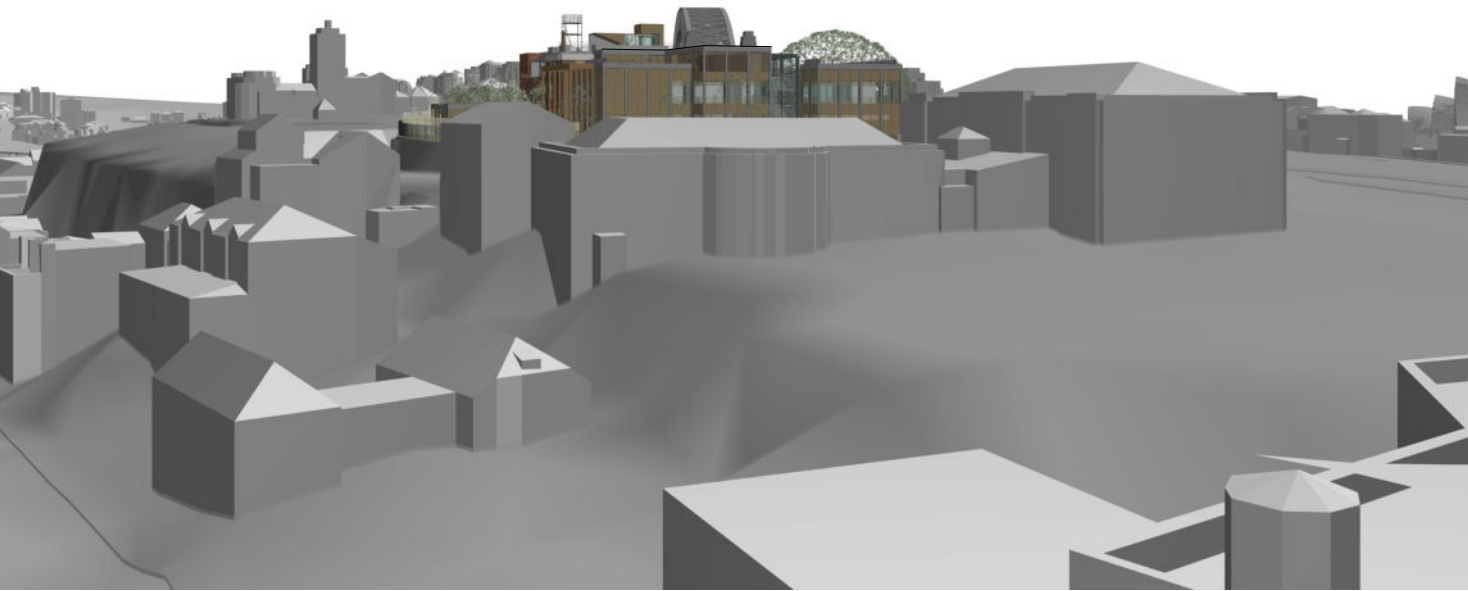


○ **V28** 3D VIEW RL 45.000

28/1/21
29/10/21

DA-7128 — Building 2 - Private VIA View 28
Department of Education — Fort Street Public School

fjmtstudio

NEW SCHEME VIEW

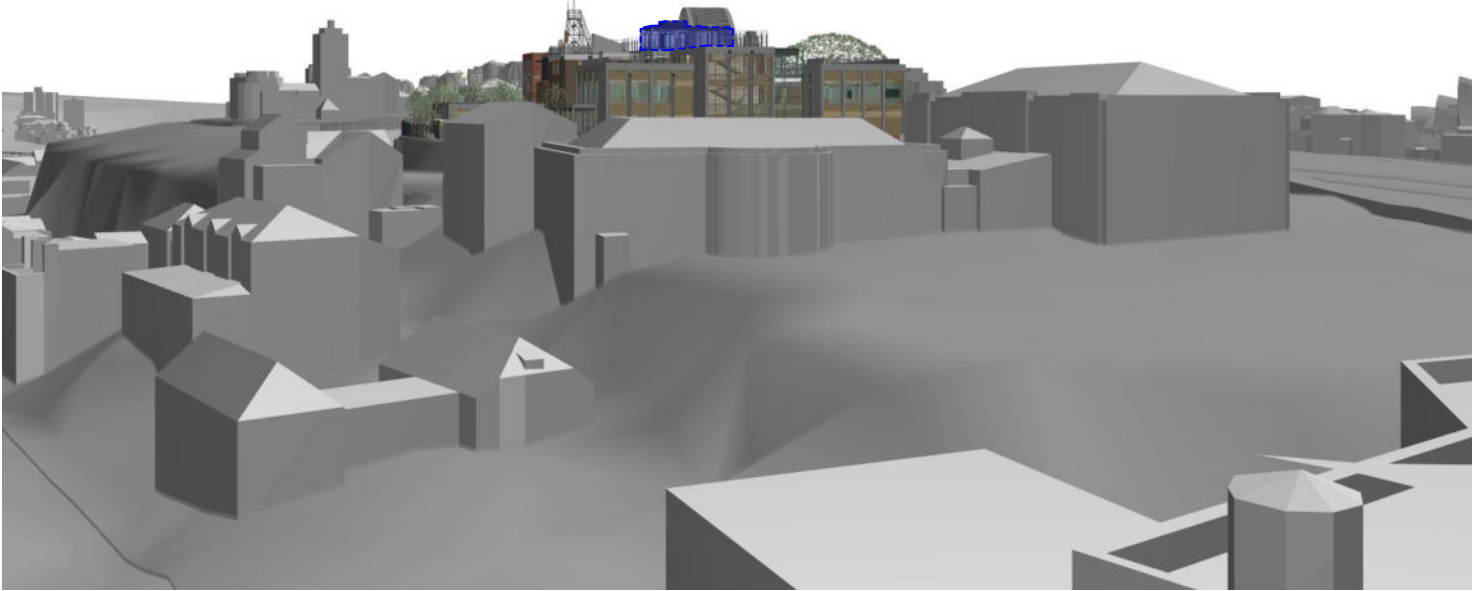

○ **V28** 3D VIEW RL 45.000

 INDICATIVE ZONE OF NEW PROPOSED LIFT LOBBY TO ROOFTOP OF BUILDING J

Scale
No Scale @ A3

