

BUILDING 6 / Observatory Towers, 168 Kent St
Private Low Level View



AERIAL VIEW Building 6

LEGEND:


B1 BUILDING ID FOR VIA



VIEWPOINT

NOTE:


- 3D MODEL CAMERA POSITIONS FROM SURVEY TERRAIN/CONTEXT BUILDINGS MODELLED INDICATIVELY.
- VIEWPOINTS SHOWN WITH A 35mm FOCAL LENGTH TO CAPTURE PERSPECTIVE SIMILAR TO THE HUMAN EYE.
- DATUM OF EXISTING MET ROOF AT RL 52.712

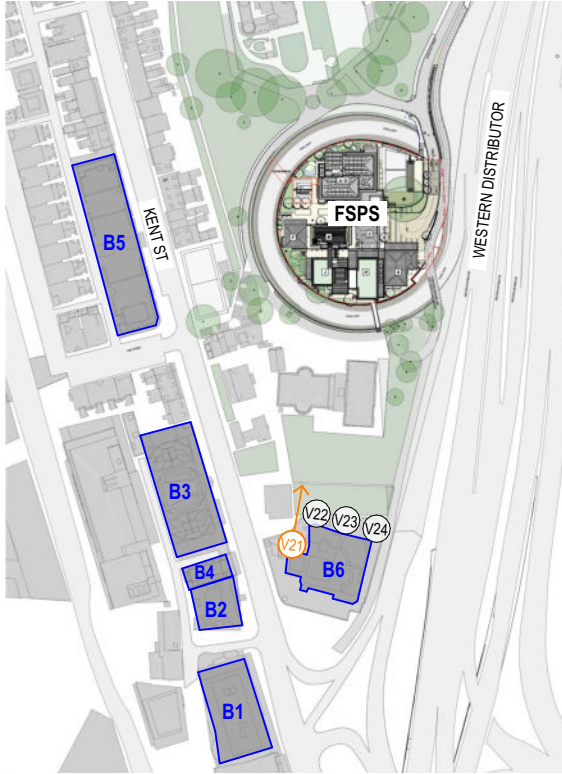

KEY PLAN
NTS

VIEWPOINT 21

APPROVED SSDA VIEW

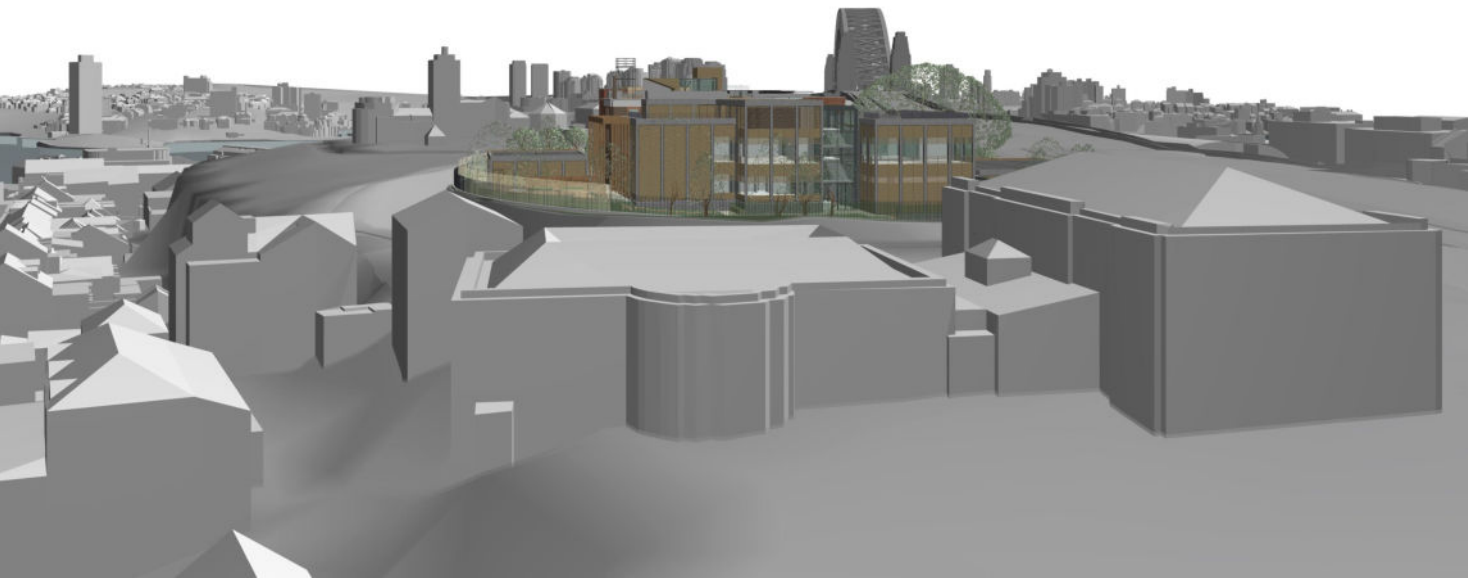


V21 3D VIEW RL 52.712

28/1/21
29/10/21

DA-7121 — Building 6 - Private VIA View 21
Department of Education — Fort Street Public School

NEW SCHEME VIEW

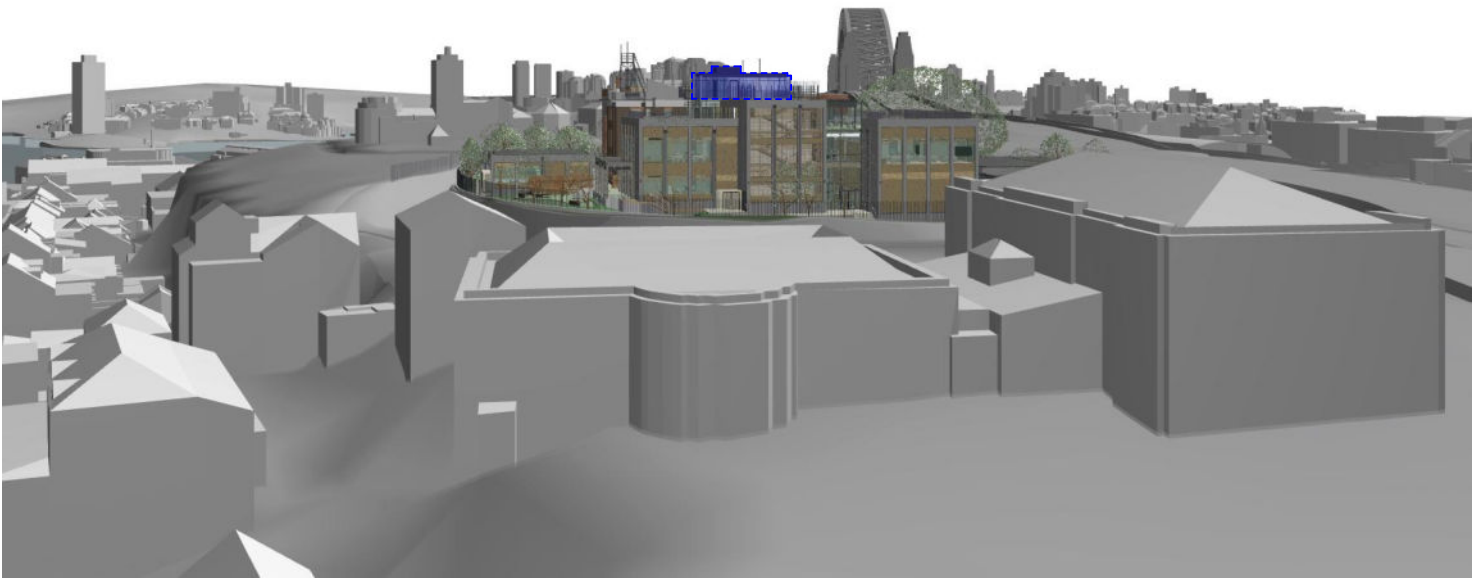

V21 3D VIEW RL 52.712

INDICATIVE ZONE OF NEW PROPOSED LIFT LOBBY TO ROOFTOP OF BUILDING J

Scale
No Scale @ A3

