

DRAWN: B. BROWN    DESIGNED: B. BROWN    JOB MANAGER: B. BROWN    VERIFIER: A. BROWN

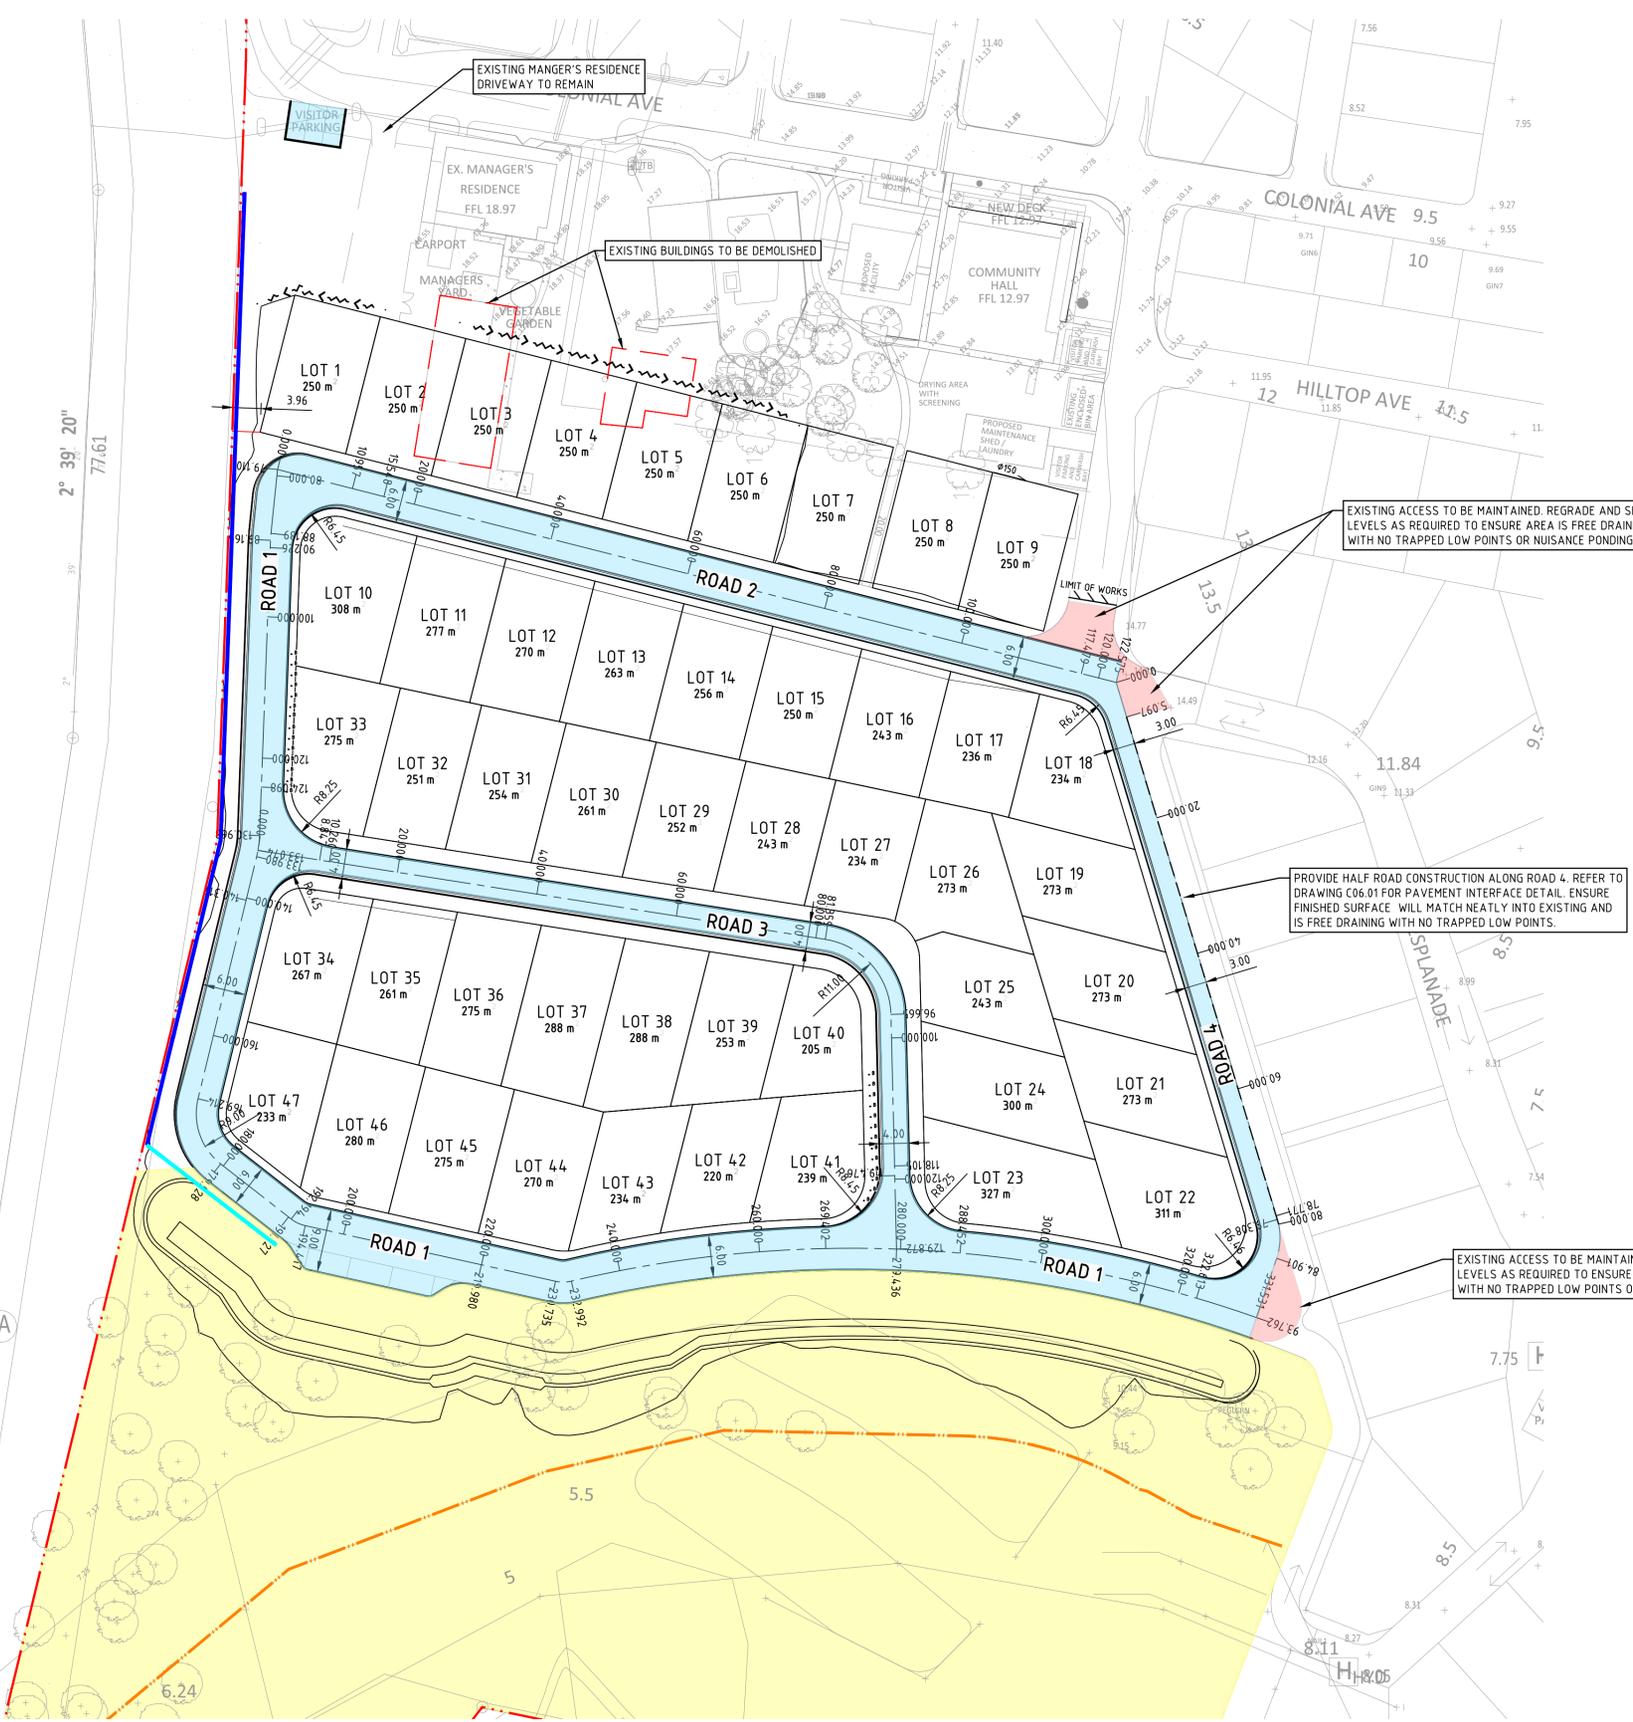
**PACIFIC HWY**

2° 39' 20"

77.61

8° 48' 30"

204.94



| LEGEND |   |
|--------|---|
|        | EXISTING BOUNDARY LINE  |
|        | DENOTES VEGETATION BUFFER ZONE  |
|        | CHAINAGE  |
|        | CONTROL LINE  |
|        | DENOTES PROPOSED ROAD PAVEMENT - SEE CIVIL DRAWING C06.01 FOR TYPICAL DETAIL                                |
|        | DENOTES PROPOSED ROAD PAVEMENT TO BE REGRADED.  |
|        | DENOTES APPROXIMATE EXTENT OF VMP. REFER TO DOCUMENTATION PREPARED BY GEOLINK FOR EXACT EXTENTS AND DETAILS |
|        | LIMIT OF WORKS  |
|        | 2.4m HIGH ACOUSTIC FENCE  |
|        | 1.8m HIGH ACOUSTIC FENCE  |



**FOR INFORMATION**

| REVISION | DESCRIPTION            | ISSUED | VER'D | APP'D | DATE     | CLIENT |
|----------|------------------------|--------|-------|-------|----------|--------|
| 1        | ISSUED FOR INFORMATION | BB     |       | BB    | 02.12.21 |        |
| 2        | ISSUED FOR INFORMATION | BB     |       | BB    | 03.12.21 |        |
| 3        | ISSUED FOR INFORMATION | BB     |       | BB    | 17.02.22 |        |

DRAWING NOT TO BE USED FOR CONSTRUCTION UNLESS VERIFICATION SIGNATURE HAS BEEN ADDED

THE COPYRIGHT OF THIS DRAWING REMAINS WITH NORTHROP CONSULTING ENGINEERS PTY LTD

ALL DIMENSIONS TO BE VERIFIED ON SITE BEFORE COMMENCING WORK. NORTHROP ACCEPTS NO RESPONSIBILITY FOR THE USABILITY, COMPLETENESS OR SCALE OF DRAWINGS TRANSFERRED ELECTRONICALLY. THIS DRAWING MAY HAVE BEEN PREPARED USING COLOUR AND MAY BE INCOMPLETE IF COPIED TO BLACK & WHITE.

SCALE 1:500 @ A1

**NORTHROP**  
Newcastle  
Level 1, 215 Pacific Hwy, Charlestown NSW 2290  
Ph (02) 4943 1777 Email newcastle@northrop.com.au  
ABN 81 094 433 100

PROJECT  
**THE PINES**  
8 HEARNES LAKE ROAD  
WOOLGOOLGA, NSW 2456

DRAWING TITLE  
**CIVIL ENGINEERING PACKAGE**  
  
**SITE MASTER PLAN**

JOB NUMBER  
**NL080035**

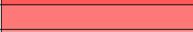
 
 
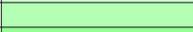
DRAWING NUMBER  
**MP01**

REVISION  
**3**

DRAWING SHEET SIZE = A1

| LEGEND  |                                |
|---|--------------------------------|
|  | EXISTING BOUNDARY LINE         |
|  | DENOTES VEGETATION BUFFER ZONE |
|  | CONTROL LINE                   |

HEIGHT TABLE FOR CUT AND FILL

| Elevation      | Colour  |
|----------------|---|
| -5.00 to -3.00 |  |
| -3.00 to -2.00 |  |
| -2.00 to -1.50 |  |
| -1.50 to -1.00 |  |
| -1.00 to -0.50 |  |
| -0.50 to -0.25 |  |
| -0.25 to -0.10 |  |
| -0.10 to 0.00  |  |
| 0.00 to 0.10   |  |
| 0.10 to 0.25   |  |
| 0.25 to 0.50   |  |
| 0.50 to 1.00   |  |
| 1.00 to 1.50   |  |
| 1.50 to 2.00   |  |
| 2.00 to 3.00   |  |
| 3.00 to 5.00   |  |



DRAWN: B. BROWN    DESIGNED: B. BROWN    JOB MANAGER: B. BROWN    VERIFIER: A. BROWN

PACIFIC HWY



**FOR INFORMATION**


| REVISION | DESCRIPTION            | ISSUED | VER'D | APP'D | DATE     | CLIENT  |
|----------|------------------------|--------|-------|-------|----------|---|
| 1        | ISSUED FOR INFORMATION | BB     |       | BB    | 17.02.22 |  |
|          |                        |        |       |       |          |   |

DRAWING NOT TO BE USED FOR CONSTRUCTION UNLESS VERIFICATION SIGNATURE HAS BEEN ADDED

THE COPYRIGHT OF THIS DRAWING REMAINS WITH NORTHROP CONSULTING ENGINEERS PTY LTD

ALL DIMENSIONS TO BE VERIFIED ON SITE BEFORE COMMENCING WORK. NORTHROP ACCEPTS NO RESPONSIBILITY FOR THE USABILITY, COMPLETENESS OR SCALE OF DRAWINGS TRANSFERRED ELECTRONICALLY. THIS DRAWING MAY HAVE BEEN PREPARED USING COLOUR AND MAY BE INCOMPLETE IF COPIED TO BLACK & WHITE.

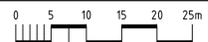SCALE 1:500@A1




Level 1, 215 Pacific Hwy, Charlestown NSW 2290  
Ph (02) 4943 1777 Email newcastle@northrop.com.au  
ABN 81 094 433 100

PROJECT

**THE PINES**  
8 HEARNES LAKE ROAD  
WOOLGOOLGA, NSW 2456

DRAWING TITLE

**CIVIL ENGINEERING PACKAGE**

**CUT FILL PLAN**

JOB NUMBER

**NL080035**

DRAWING NUMBER

**MP02**

REVISION

**1**

DRAWING SHEET SIZE = A1