



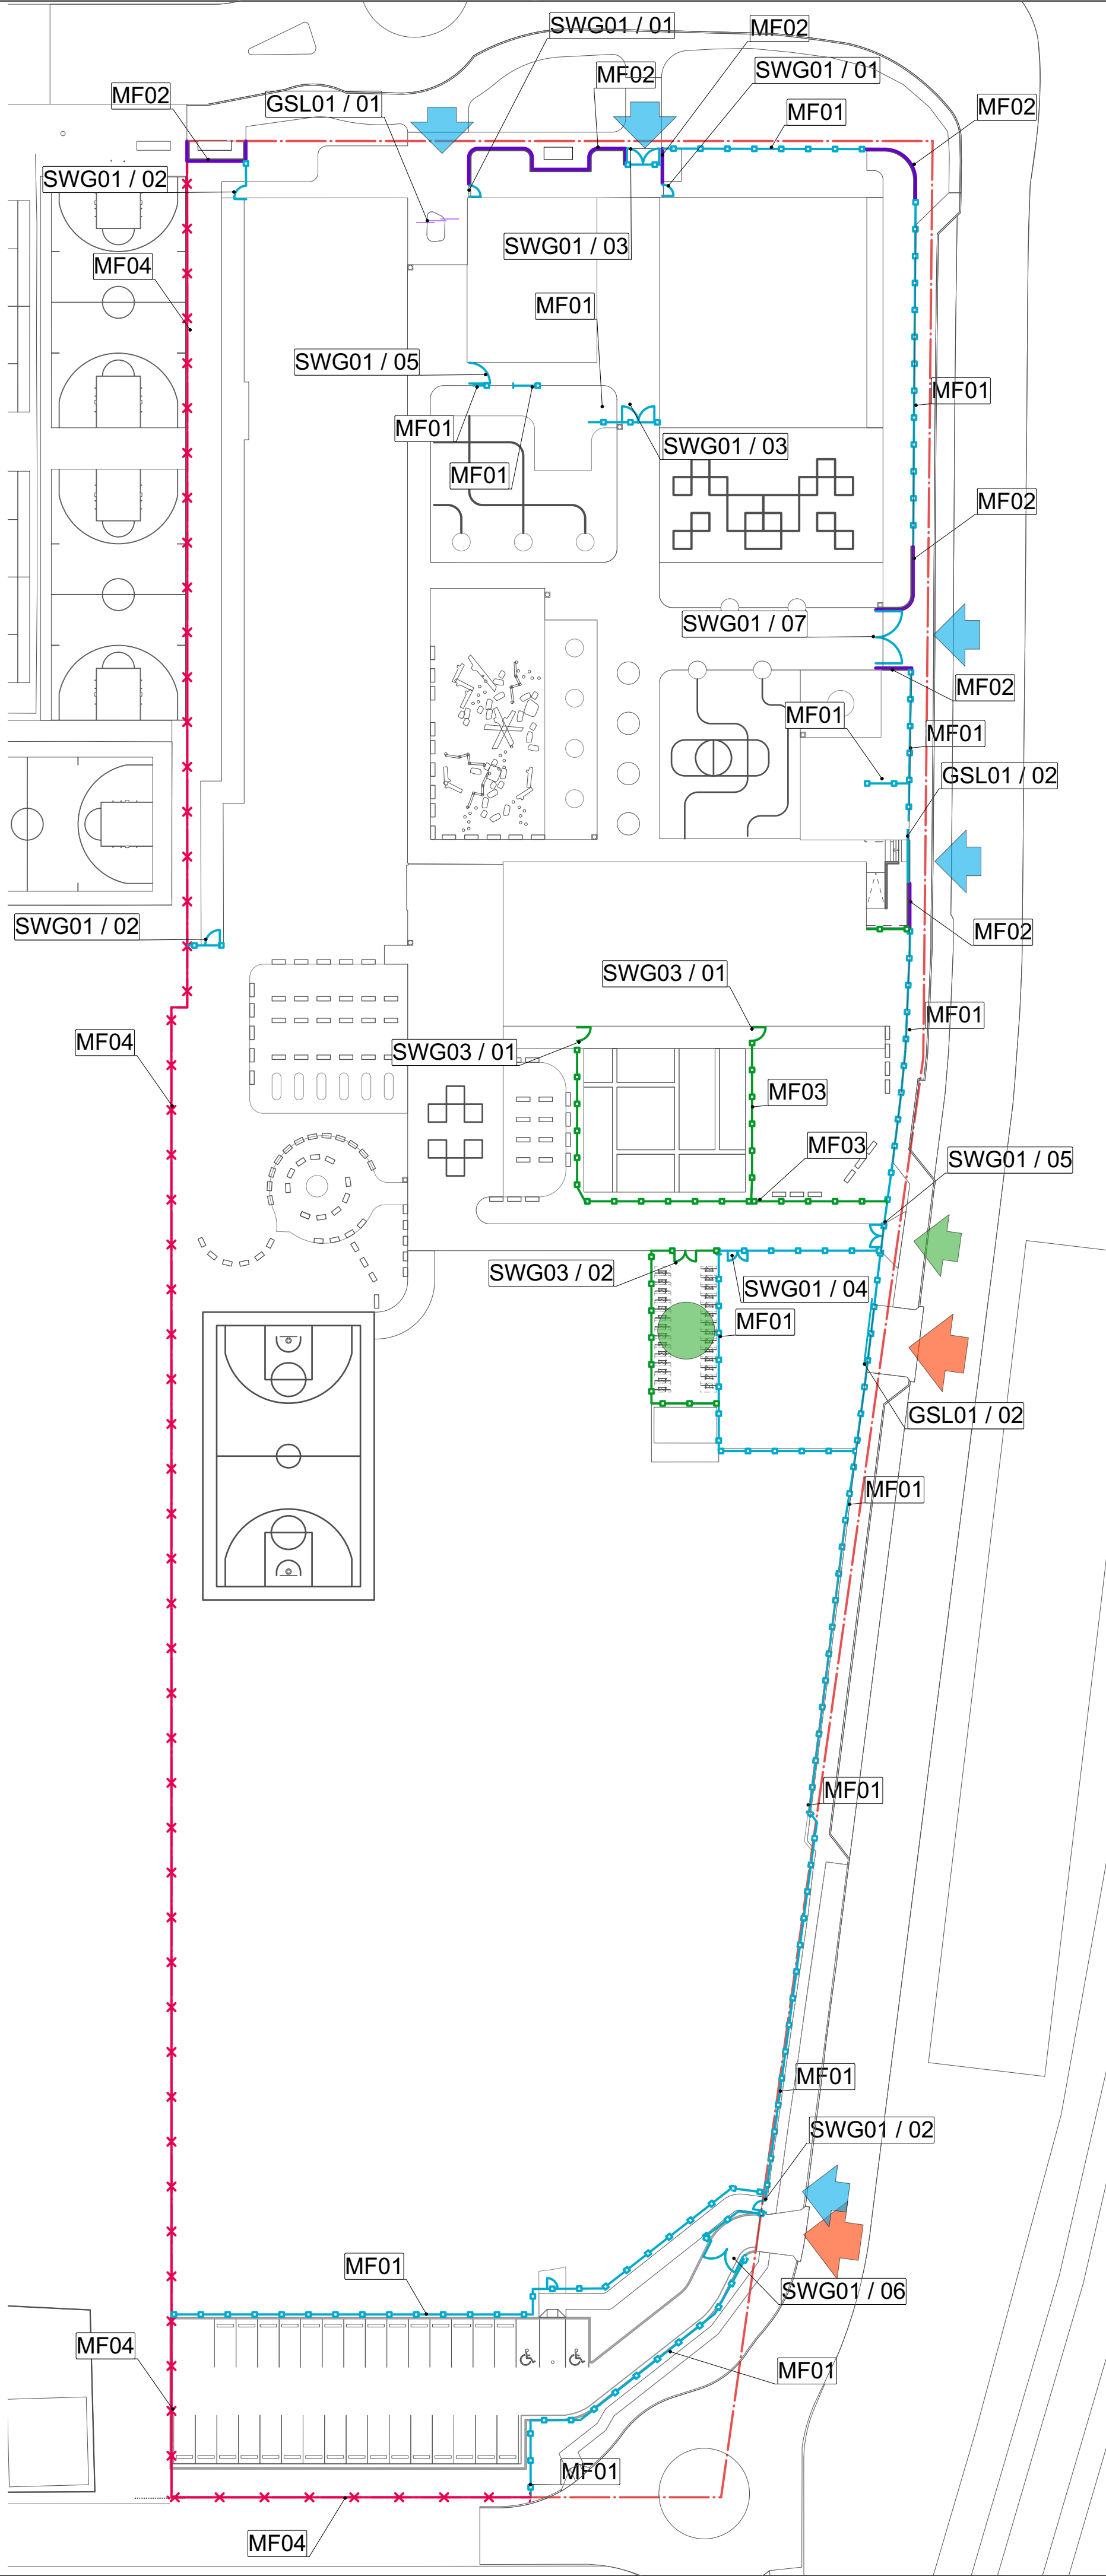

FENCE & GATE

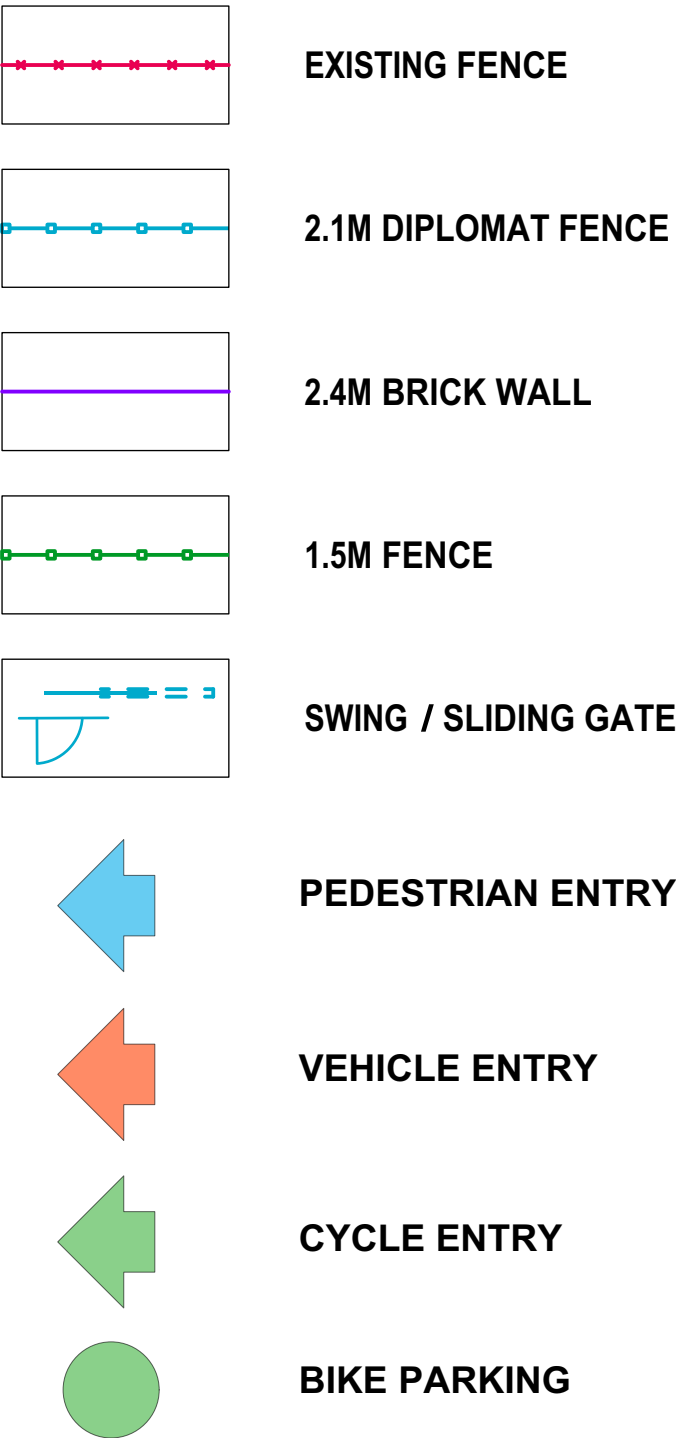

FENCE & GATE SCHEDULE

*NOTE- All gates to match adjacent fence type materials unless specified

CODE	QUANTITY	GATE TYPE	LEAF	GATE OPENING (mm)	FIXTURES*
MF01	2.1M DIPLOMAT FENCE				
GSL01.01	1	Sliding	Double	2000	
GSL01.02	2	Sliding	Single	6000	
SWG01.01	2	Swing	Single	1250	
SWG01.02	3	Swing	Single	1500	
SWG01.03	2	Swing	Double	3600	
SWG01.04	1	Swing	Double	2200	
SWG01.05	2	Swing	Double	2500	
SWG01.06	1	Swing	Double	4000	
SWG01.07	1	Swing	Double	6300	
MF02	2.4M CURVED BRICK WALL				
MF03	1.5M FENCE				
SWG03.01	2	Swing	Single	1500	
SWG03.02	1	Swing	Double	2400	
MF04	EXISTING FENCE				

PROJECT TEAM

ARCHITECT

NBRS ARCHITECTURE
4 Glen St, Milsons Point NSW 2061
02 9552 2344

PROJECT MANAGER

ADCO
Level 1, 7-9 West Street, North Sydney NSW 2060
02 9437 5000

CIVIL ENGINEER

Meinhardt Bonacci
Level 4, 96 Clarence St, Sydney NSW 2000
02 9207 8600

ISSUE	DATE	DESCRIPTION	BY	APPD
A	10/12/2021	SSD RFI ISSUE	JK	JK

Landscape Architect

NBRS ARCHITECTURE.
LANDSCAPE

NBRS & PARTNERS Pty Ltd
Level 2, 4 Glen Street, Milsons Point NSW 2061
T: 01 2 9552 2344 F: 01 2 9552 1308 W: www.nbrsarchitecture.com
E: architects@nbrsarchitecture.com
ABN 16 802 247 565 © 2021
Any form of replication of this drawing in full or in part without the written permission of NBRS & PARTNERS Pty Ltd constitutes an infringement of the copyright.

21385

NEW LIVERPOOL PRIMARY SCHOOL

at

Lachlan Street and Burnside Drive, Liverpool

for

SCHOOLS INFRASTRUCTURE

DRAWING TITLE

FENCING PLAN

PROJECT STAGE

SSD RFI ISSUE

NOT FOR CONSTRUCTION

NORTH	SCALE 1:500	SHEET SIZE A1
DRAWING NUMBER NLPS-LA-SSD-3621-DRG	ISSUE A	