


NEW LIVERPOOL PRIMARY SCHOOL

SOUTHERN SUBURBS CLUSTER

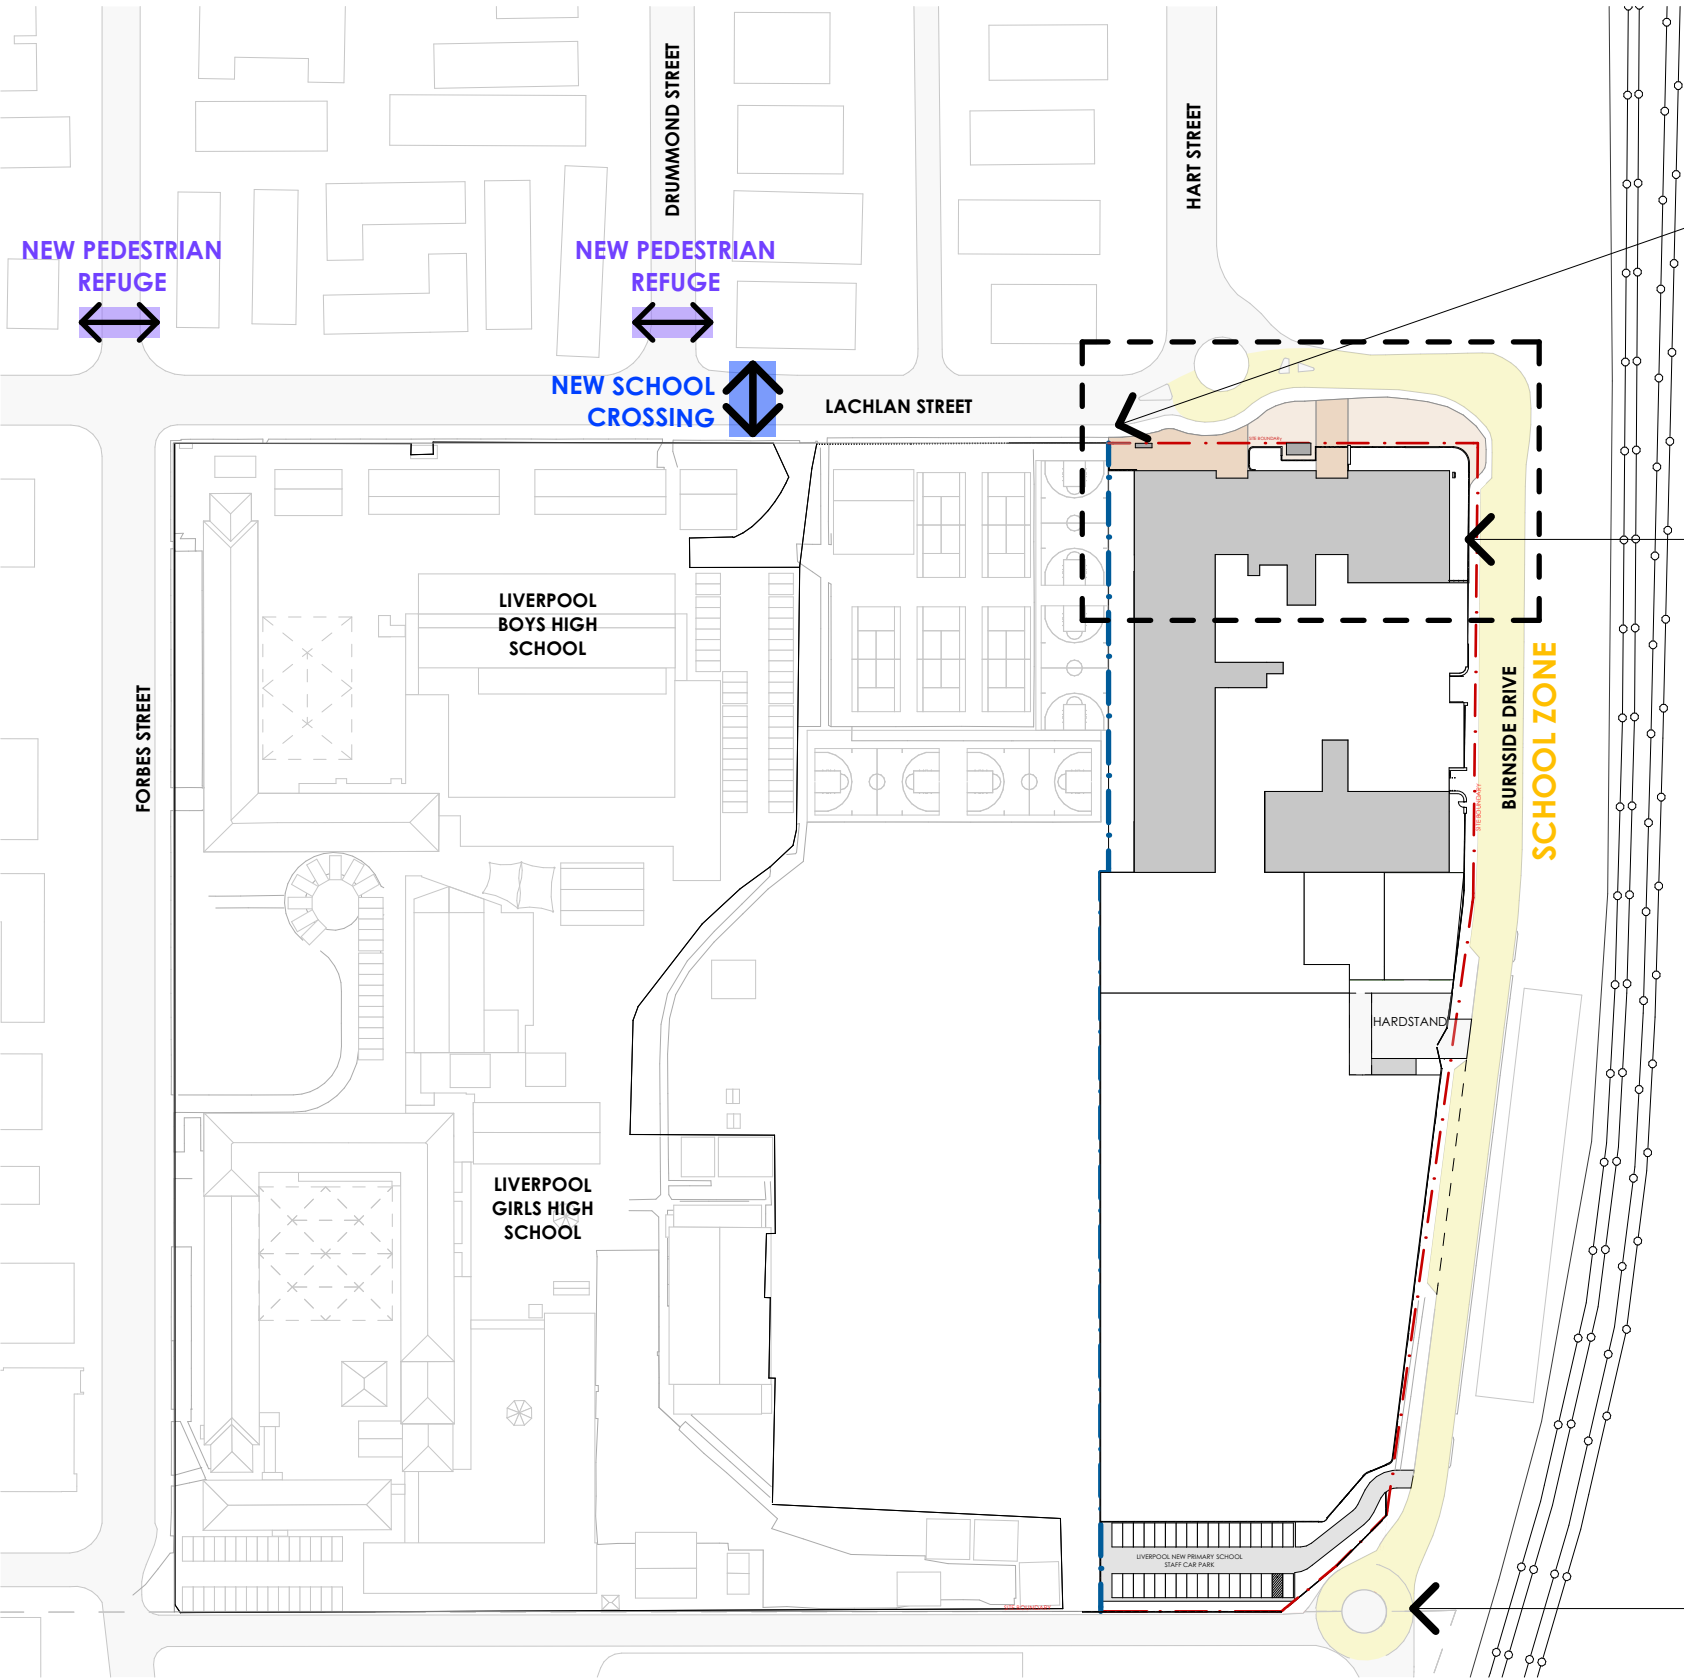


KEY

	PROPOSED NATIVE TREE		ORGANIC MULCH (SOURCED ON SITE)
	PROPOSED FEATURE TREE		MOVABLE/ FIXED METRO TABLE SETTING (TIMBER 'LOOK' COATED ALUMINIUM - GRILLEX.COM.AU)
	EXISTING TREE (MEDIUM SIGNIFICANCE/RETENTION VALUE)		SITE BOUNDARY
	TREE TO BE REMOVED		ROOF/ SHADE STRUCTURE (TO BE SPECIFIED)
	NATIVE SHRUBS		FENCE
	SHRUB/ GROUND COVER/ GRASS PLANTING		
	SYNTHETIC TURF (40MM NOMO COOL - SUPPLIER: GRASSMAN)		
	CONCRETE (4% ONLY)		
	PAVING TO MATCH EXISTING ALONG LACHLAN STREET		
	PERMEABLE PAVING (CHARCOAL - SUPPLIER: HYDROPAVERS)		

LACHLAN STREET WIDENING
REFER TO TRAFFIC IMPACT ASSESSMENT REPORT SUBMITTED WITH SSDA

BURNSIDE DRIVE FOOTPATH AND ROAD WIDENING
REFER TO TRAFFIC IMPACT ASSESSMENT REPORT SUBMITTED WITH SSDA

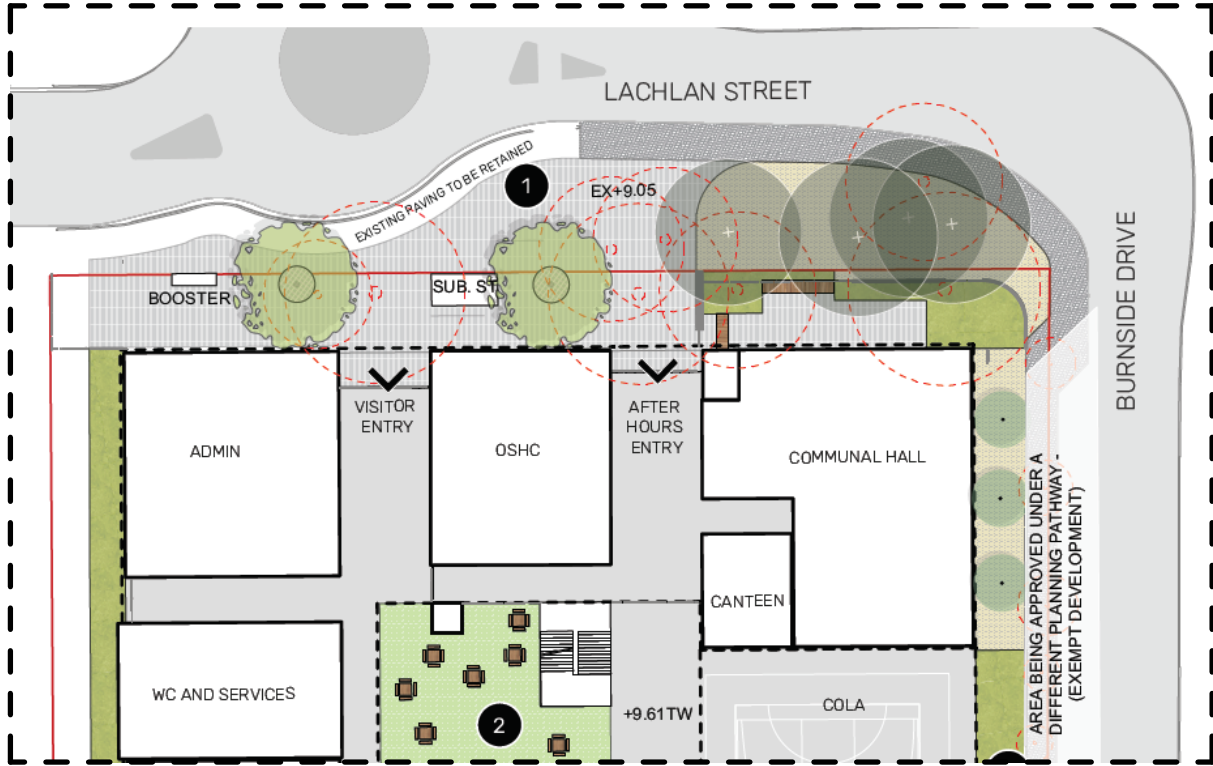

LACHLAN STREET PUBLIC DOMAIN
BY SPACKMAN MOSSOP MICHAELS
REFER TO LANDSCAPE CONCEPT DESIGN REPORT SUBMITTED WITH SSDA

NEW ROUNDABOUT
REFER TO TRAFFIC IMPACT ASSESSMENT REPORT SUBMITTED WITH SSDA

PUBLIC DOMAIN