

MUST BE READ IN CONJUNCTION WITH ARBORICULTURAL IMPACT ASSESSMENT

REV	DESCRIPTION	ISSUED	DATE
A	PRELIMINARY SITE ANALYSIS - TREE IMPACT PLAN - FOR COORDINATION	JB	15-03-19
B	DRAFT TREE IMPACT PLAN - FOR REPORT	JB	10-09-19
C	TREE PROTECTION CONCEPT PLAN - FOR REPORT	JB	17-09-19
D	UPDATED LEVELS - FOR REPORT	JB	27-09-19
E	UPDATED LAYOUT - FOR LETTER SUBMISSION	JB	26-05-20




**SYDNEY**  
 Email: jacki@newleaffrees.com.au  
 Web: www.newleaffrees.com.au  
**JACKI BROWN, B.A., Dip. Hort. (Arb)**  
 Accredited Member of the Institute of Australian Consulting Arboriculturists  
 Member of the International Society of Arboriculture

1. Do not scale from drawings.  
 2. Verify all measurements on site.  
 3. Notify New Leaf Arboriculture of any inconsistencies.  
 4. Copyright ©New Leaf Arboriculture.  
 All rights reserved.  
 5. Drawing remains the property of New Leaf Arboriculture.

PROJECT	PROPOSED CRICKET CENTRE DEVELOPT
CLIENT	CRICKET NSW

TREE PROTECTION CONCEPT KEY PLAN			
SCALE	NTS @ A4	DATE	DA
SHEET	T - 00 of 13	DATE	25-05-20
DESIGNER	JB	REVISION	E



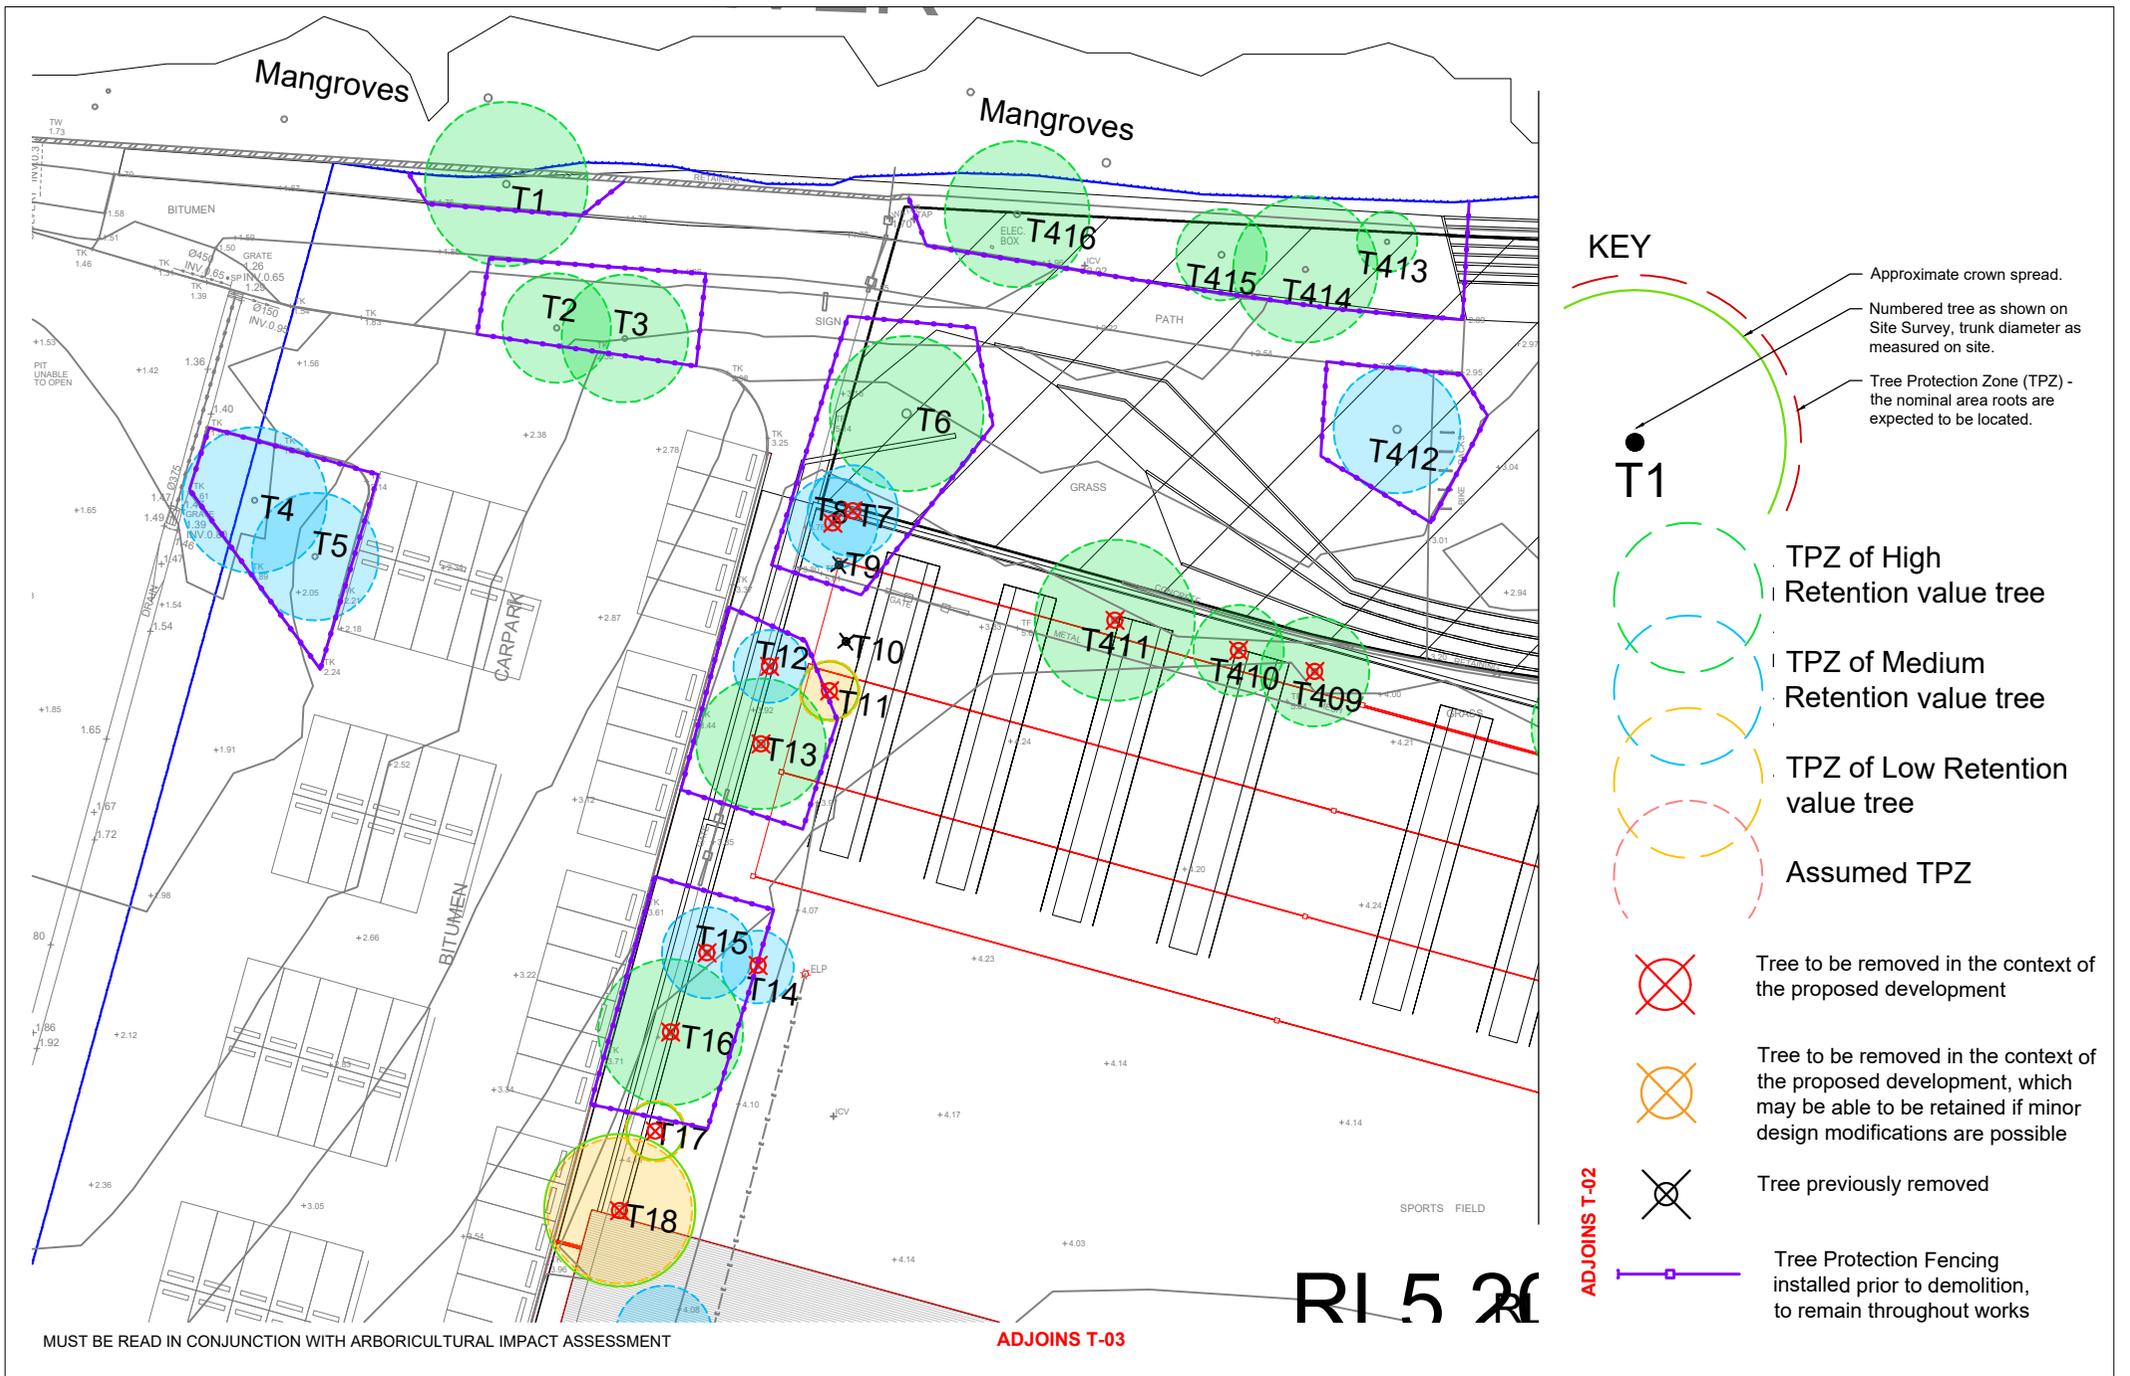

REV	DESCRIPTION	DRAWN	DATE
A	PRELIMINARY SITE ANALYSIS - TREE IMPACT PLAN - FOR COORDINATION	JB	15-03-19
B	DRAFT TREE IMPACT PLAN - FOR REPORT	JB	10-09-19
C	TREE PROTECTION CONCEPT PLAN - FOR REPORT	JB	17-09-19
D	UPDATED LEVELS - FOR REPORT	JB	27-09-19
E	UPDATED LAYOUT - FOR LETTER SUBMISSION	JB	26-05-20

**NewLeaf**  
ARBORICULTURE

**SYDNEY**


Email: jacki@newleaftrees.com.au  
Web: www.newleaftrees.com.au

**JACKI BROWN, B.A., Dip. Hort. (Arb)**  
Accredited Member of the Institute of Australian Consulting Arboriculturists  
Member of the International Society of Arboriculture

1. Do not scale from drawings.  
2. Verify all measurements on site.  
3. Notify New Leaf Arboriculture of any inconsistencies.  
4. Copyright ©New Leaf Arboriculture.  
All rights reserved.  
5. Drawing remains the property of New Leaf Arboriculture.

PROJECT	WILSON PARK, SYDNEY OLYMPIC PARK
PROPOSED	PROPOSED CRICKET CENTRE DEVELOPT
CLIENT	CRICKET NSW

<b>TREE PROTECTION CONCEPT PLAN</b>			
SCALE	1:500 @ A4	DATE	DA
DRAWN	JB	DATE	T - 01 of 13
REVISION		DATE	25-05-20
REVISION		DATE	E

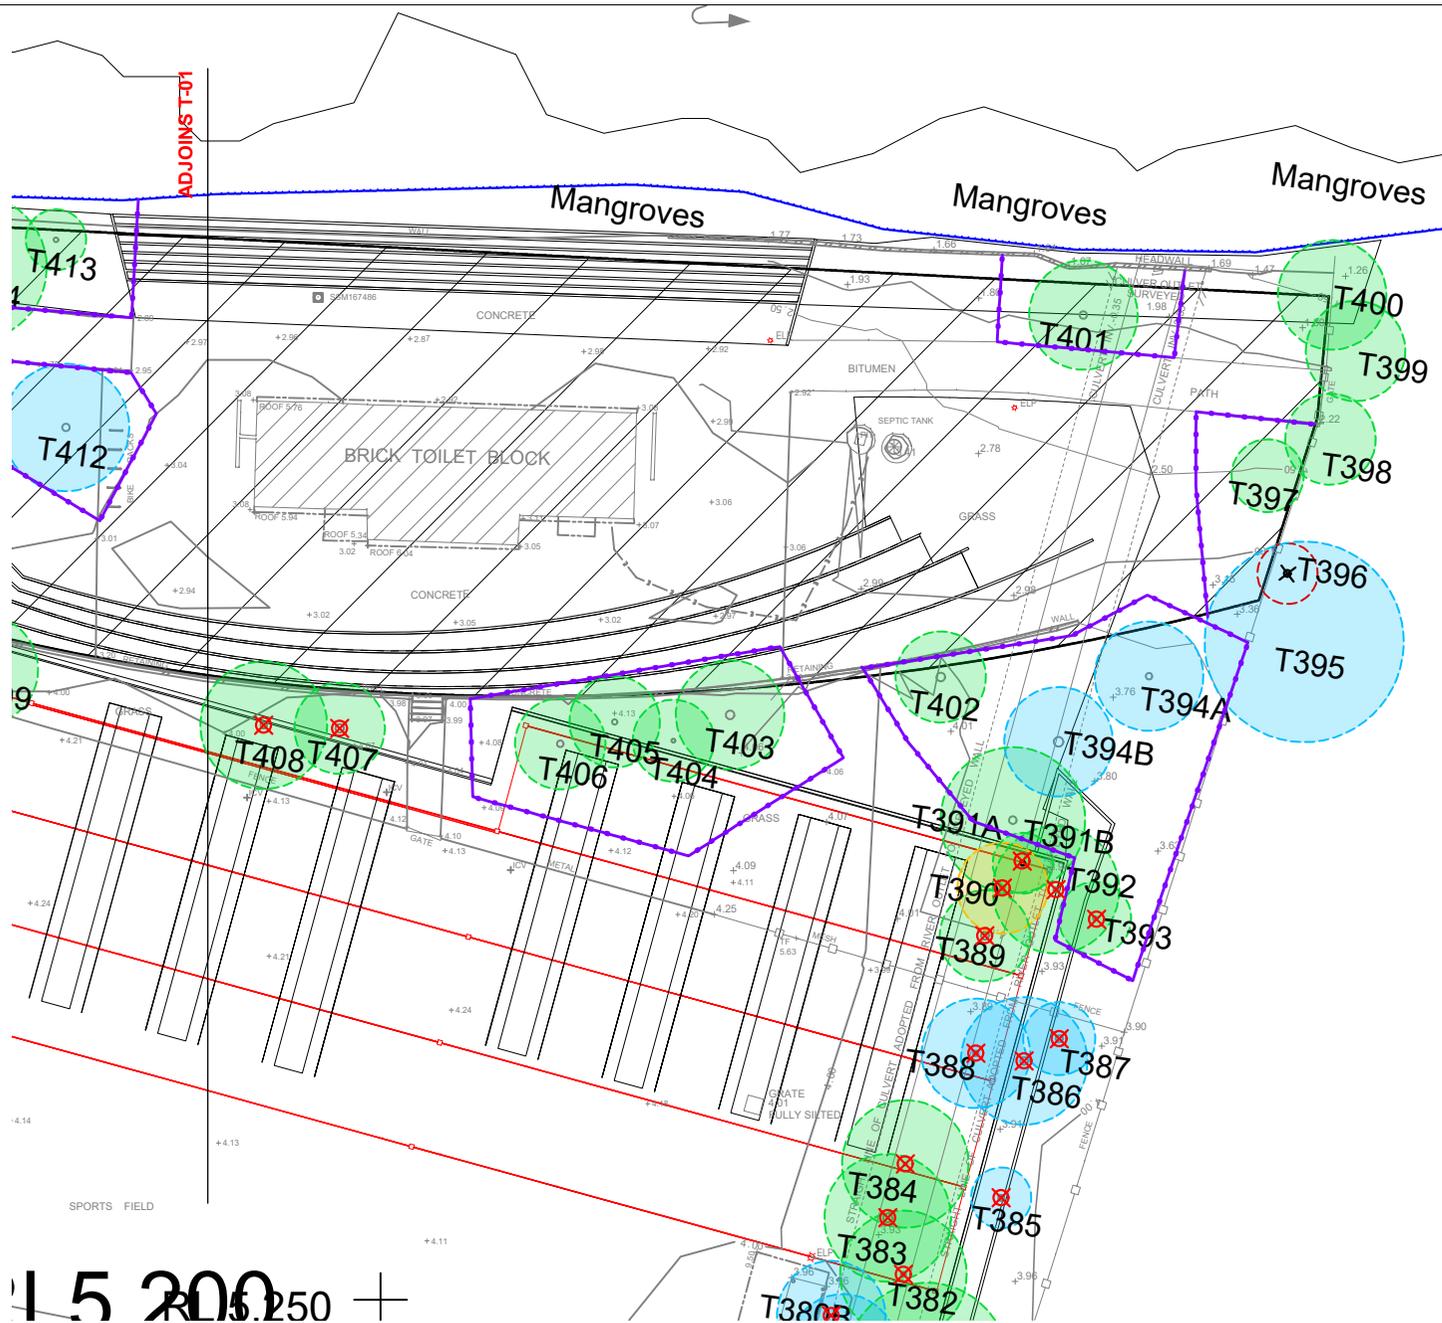

**KEY**

- Approximate crown spread.
- Numbered tree as shown on Site Survey, trunk diameter as measured on site.
- Tree Protection Zone (TPZ) - the nominal area roots are expected to be located.

**T1**


- TPZ of High Retention value tree
- TPZ of Medium Retention value tree
- TPZ of Low Retention value tree
- Assumed TPZ
- Tree to be removed in the context of the proposed development
- Tree to be removed in the context of the proposed development, which may be able to be retained if minor design modifications are possible
- Tree previously removed
- Tree Protection Fencing installed prior to demolition, to remain throughout works

1:5 200 250 +

MUST BE READ IN CONJUNCTION WITH ARBORICULTURAL IMPACT ASSESSMENT

ADJOINS T-04

REV	DESCRIPTION	DRAWN	DATE	<p><b>NewLeaf</b> ARBORICULTURE</p> <p>SYDNEY JACKI BROWN, B.A., Dip. Hort. (Arb) Accredited Member of the Institute of Australian Consulting Arboriculturists Member of the International Society of Arboriculture</p> <p>Email: jacki@newleaffrees.com.au Web: www.newleaffrees.com.au</p>	<p>1. Do not scale from drawings. 2. Verify all measurements on site. 3. Notify New Leaf Arboriculture of any inconsistencies. 4. Copyright ©New Leaf Arboriculture. All rights reserved. 5. Drawing remains the property of New Leaf Arboriculture.</p>	PROJECT	WILSON PARK, SYDNEY OLYMPIC PARK		<p><b>TREE PROTECTION CONCEPT PLAN</b></p> <p>SCALE: 1:500 @ A4    DATE: DA    SHEET: T - 02 of 13</p> <p>DRAWN: JB    DATE: 25-05-20    CHECKED: E</p>
A	PRELIMINARY SITE ANALYSIS - TREE IMPACT PLAN - FOR COORDINATION	JB	15-03-19			PROPOSED	PROPOSED CRICKET CENTRE DEVELOPT		
B	DRAFT TREE IMPACT PLAN - FOR REPORT	JB	10-09-19			CLIENT	CRICKET NSW		
C	TREE PROTECTION CONCEPT PLAN - FOR REPORT	JB	17-09-19						
D	UPDATED LEVELS - FOR REPORT	JB	27-09-19						
E	UPDATED LAYOUT - FOR LETTER SUBMISSION	JB	26-05-20						

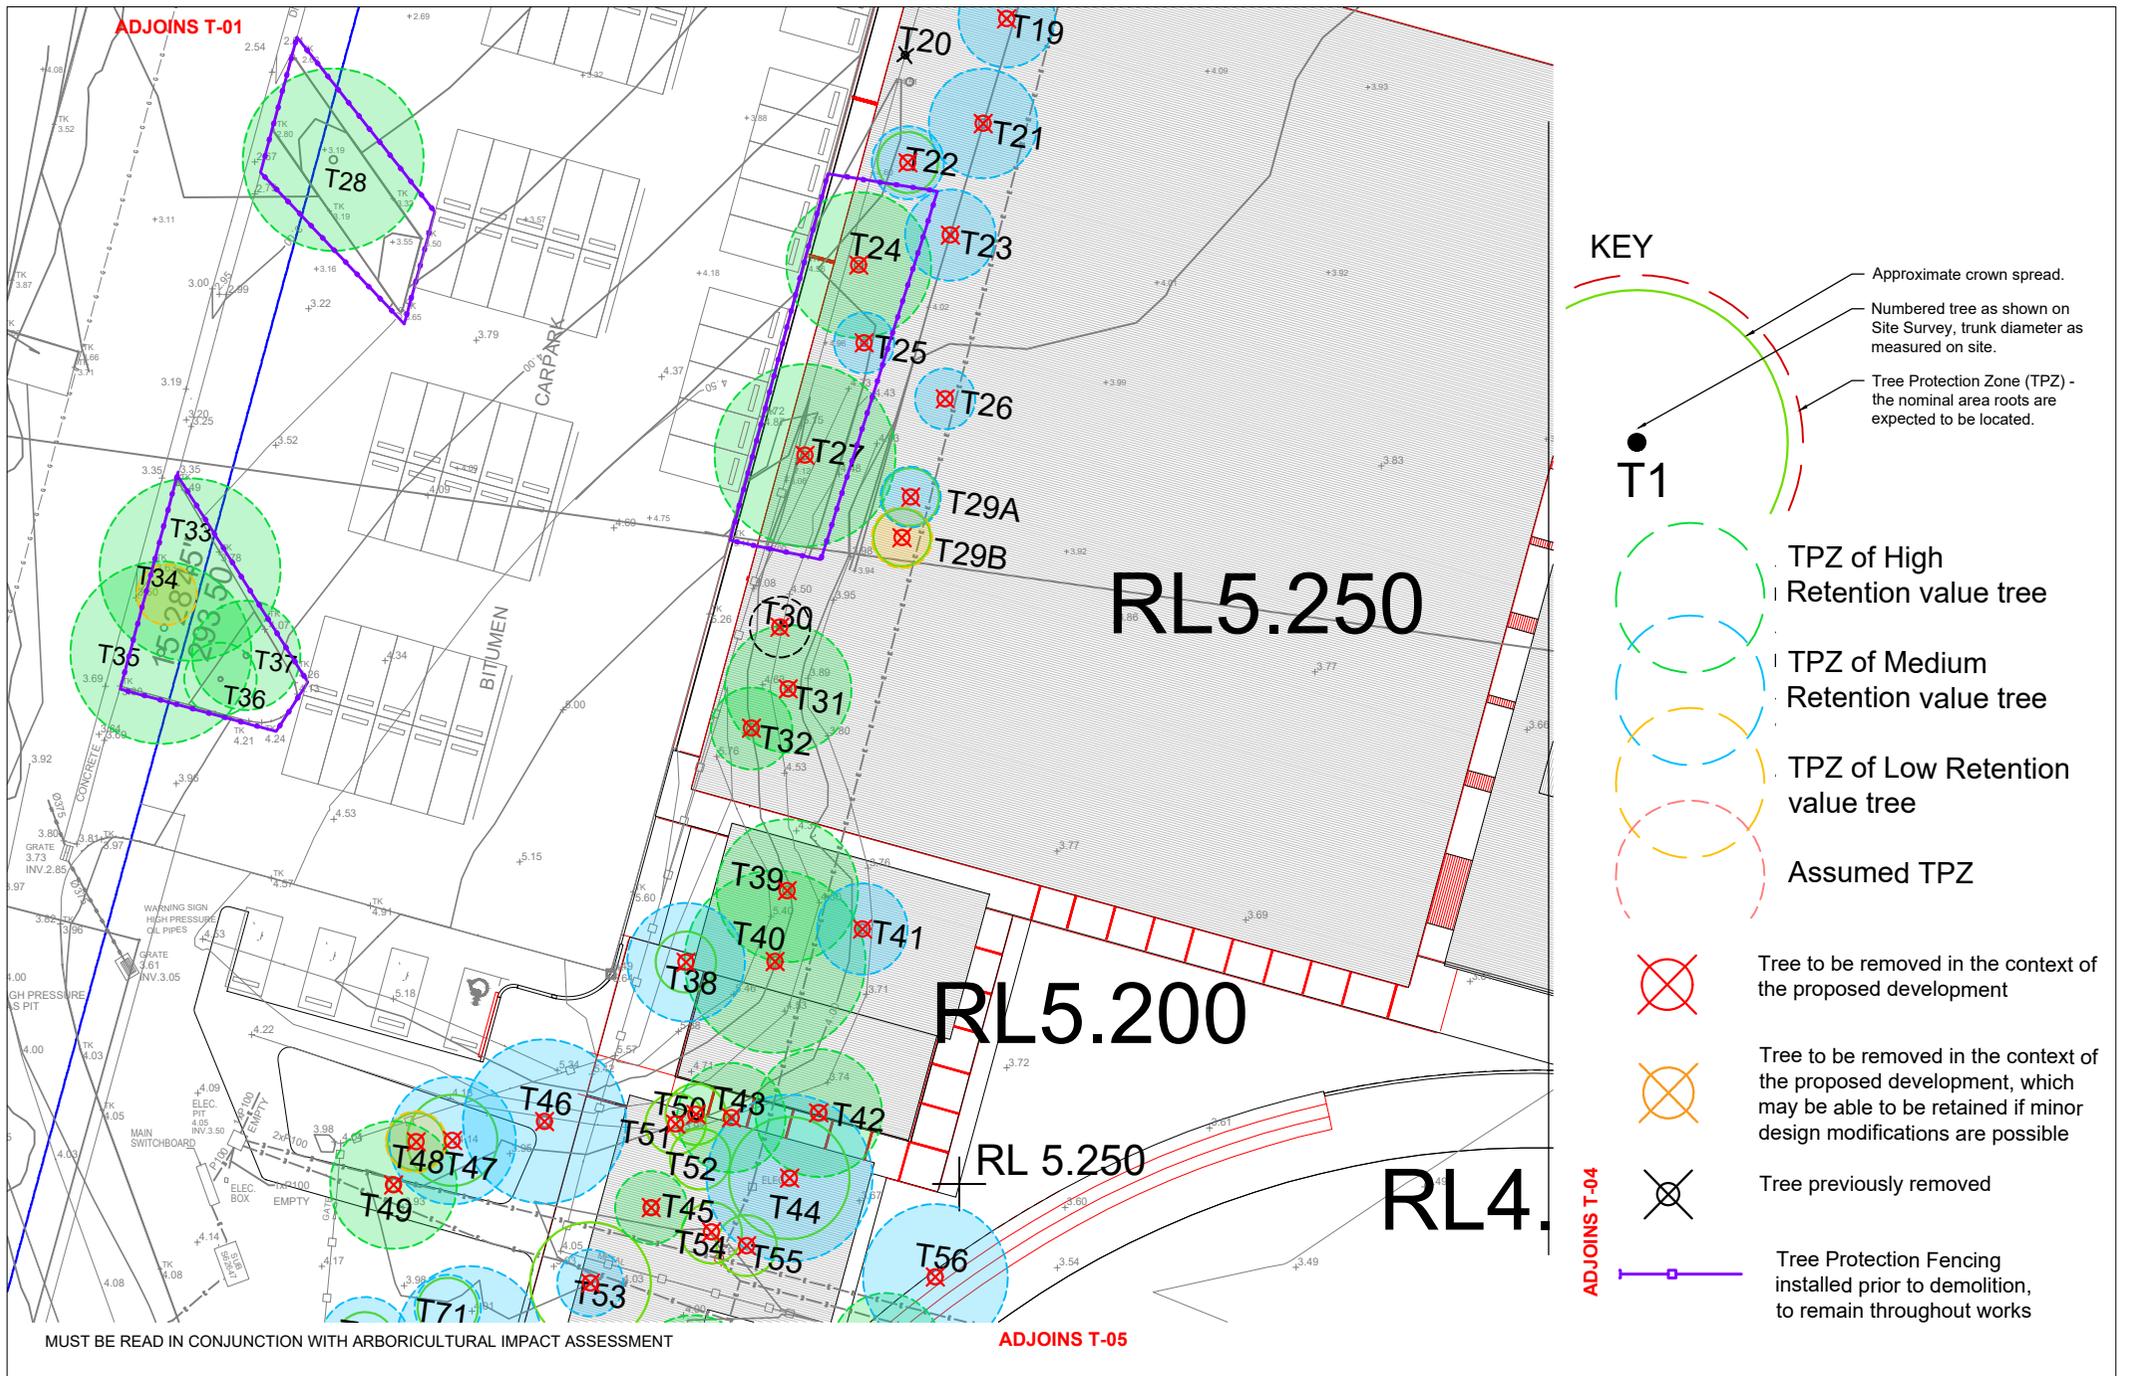

REV	DESCRIPTION	DRAWN	DATE
A	PRELIMINARY SITE ANALYSIS - TREE IMPACT PLAN - FOR COORDINATION	JB	15-03-19
B	DRAFT TREE IMPACT PLAN - FOR REPORT	JB	10-09-19
C	TREE PROTECTION CONCEPT PLAN - FOR REPORT	JB	17-09-19
D	UPDATED LEVELS - FOR REPORT	JB	27-09-19
E	UPDATED LAYOUT - FOR LETTER SUBMISSION	JB	26-05-20

**NewLeaf**  
ARBORICULTURE

**SYDNEY**


Email: jacki@newleaftrees.com.au  
Web: www.newleaftrees.com.au

**JACKI BROWN, B.A., Dip. Hort. (Arb)**  
Accredited Member of the Institute of Australian Consulting Arboriculturists  
Member of the International Society of Arboriculture

1. Do not scale from drawings.  
2. Verify all measurements on site.  
3. Notify New Leaf Arboriculture of any inconsistencies.  
4. Copyright ©New Leaf Arboriculture. All rights reserved.  
5. Drawing remains the property of New Leaf Arboriculture.

PROJECT	WILSON PARK, SYDNEY OLYMPIC PARK
PROPOSED	PROPOSED CRICKET CENTRE DEVELOPT
CLIENT	CRICKET NSW

<b>TREE PROTECTION CONCEPT PLAN</b>			
SCALE	1:500 @ A4	DATE	DA
PROJECT	JB	DATE	T - 03 of 13
REVISION		DATE	25-05-20
REVISION		DATE	E

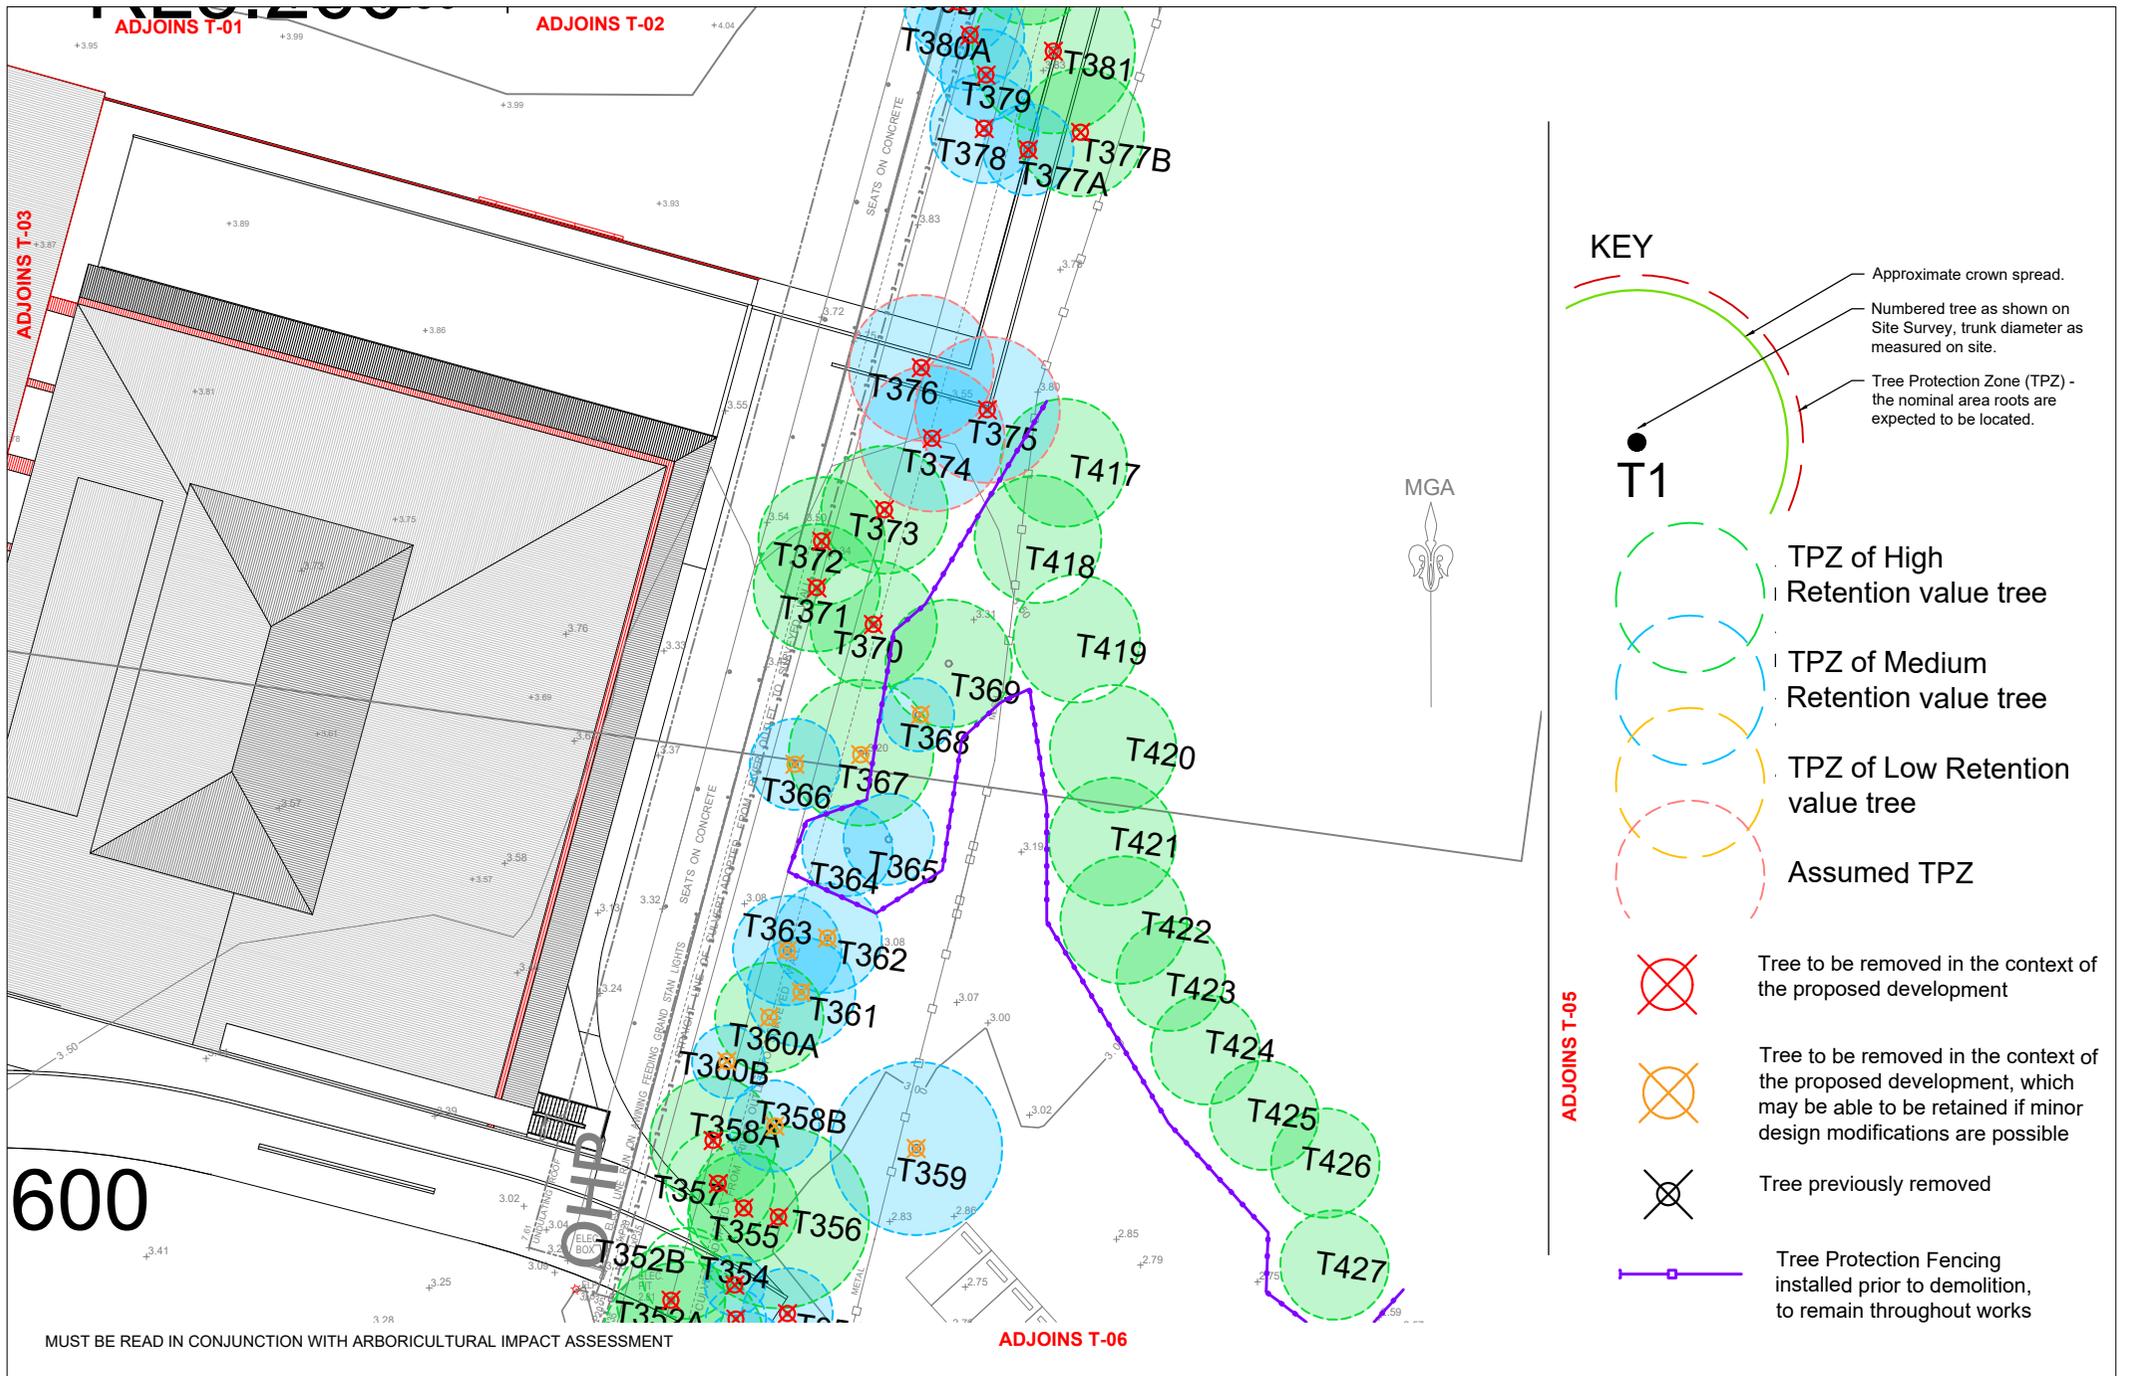

**KEY**

- Approximate crown spread.
- Numbered tree as shown on Site Survey, trunk diameter as measured on site.
- Tree Protection Zone (TPZ) - the nominal area roots are expected to be located.

**T1**

- TPZ of High Retention value tree
- TPZ of Medium Retention value tree
- TPZ of Low Retention value tree
- Assumed TPZ

- Tree to be removed in the context of the proposed development
- Tree to be removed in the context of the proposed development, which may be able to be retained if minor design modifications are possible
- Tree previously removed
- Tree Protection Fencing installed prior to demolition, to remain throughout works

MUST BE READ IN CONJUNCTION WITH ARBORICULTURAL IMPACT ASSESSMENT

REV	DESCRIPTION	ISSUED	DATE
A	PRELIMINARY SITE ANALYSIS - TREE IMPACT PLAN - FOR COORDINATION	JB	15-03-19
B	DRAFT TREE IMPACT PLAN - FOR REPORT	JB	10-09-19
C	TREE PROTECTION CONCEPT PLAN - FOR REPORT	JB	17-09-19
D	UPDATED LEVELS - FOR REPORT	JB	27-09-19
E	UPDATED LAYOUT - FOR LETTER SUBMISSION	JB	26-05-20

**NewLeaf**  
ARBORICULTURE

SYDNEY  
 Email: jacki@newleaftrees.com.au  
 Web: www.newleaftrees.com.au  
**JACKI BROWN, B.A., Dip. Hort. (Arb)**  
 Accredited Member of the Institute of Australian Consulting Arboriculturists  
 Member of the International Society of Arboriculture

1. Do not scale from drawings.  
 2. Verify all measurements on site.  
 3. Notify New Leaf Arboriculture of any inconsistencies.  
 4. Copyright ©New Leaf Arboriculture.  
 All rights reserved.  
 5. Drawing remains the property of New Leaf Arboriculture.

PROJECT	WILSON PARK, SYDNEY OLYMPIC PARK
PROPOSED	PROPOSED CRICKET CENTRE DEVELOPT
CLIENT	CRICKET NSW


<b>TREE PROTECTION CONCEPT PLAN</b>			
SCALE	1:500 @ A4	DATE	DA
PROJECT	JB	DATE	T - 04 of 13
REVISION		DATE	25-05-20
REVISION		DATE	E





# RL4.600

ADJOINS T-04

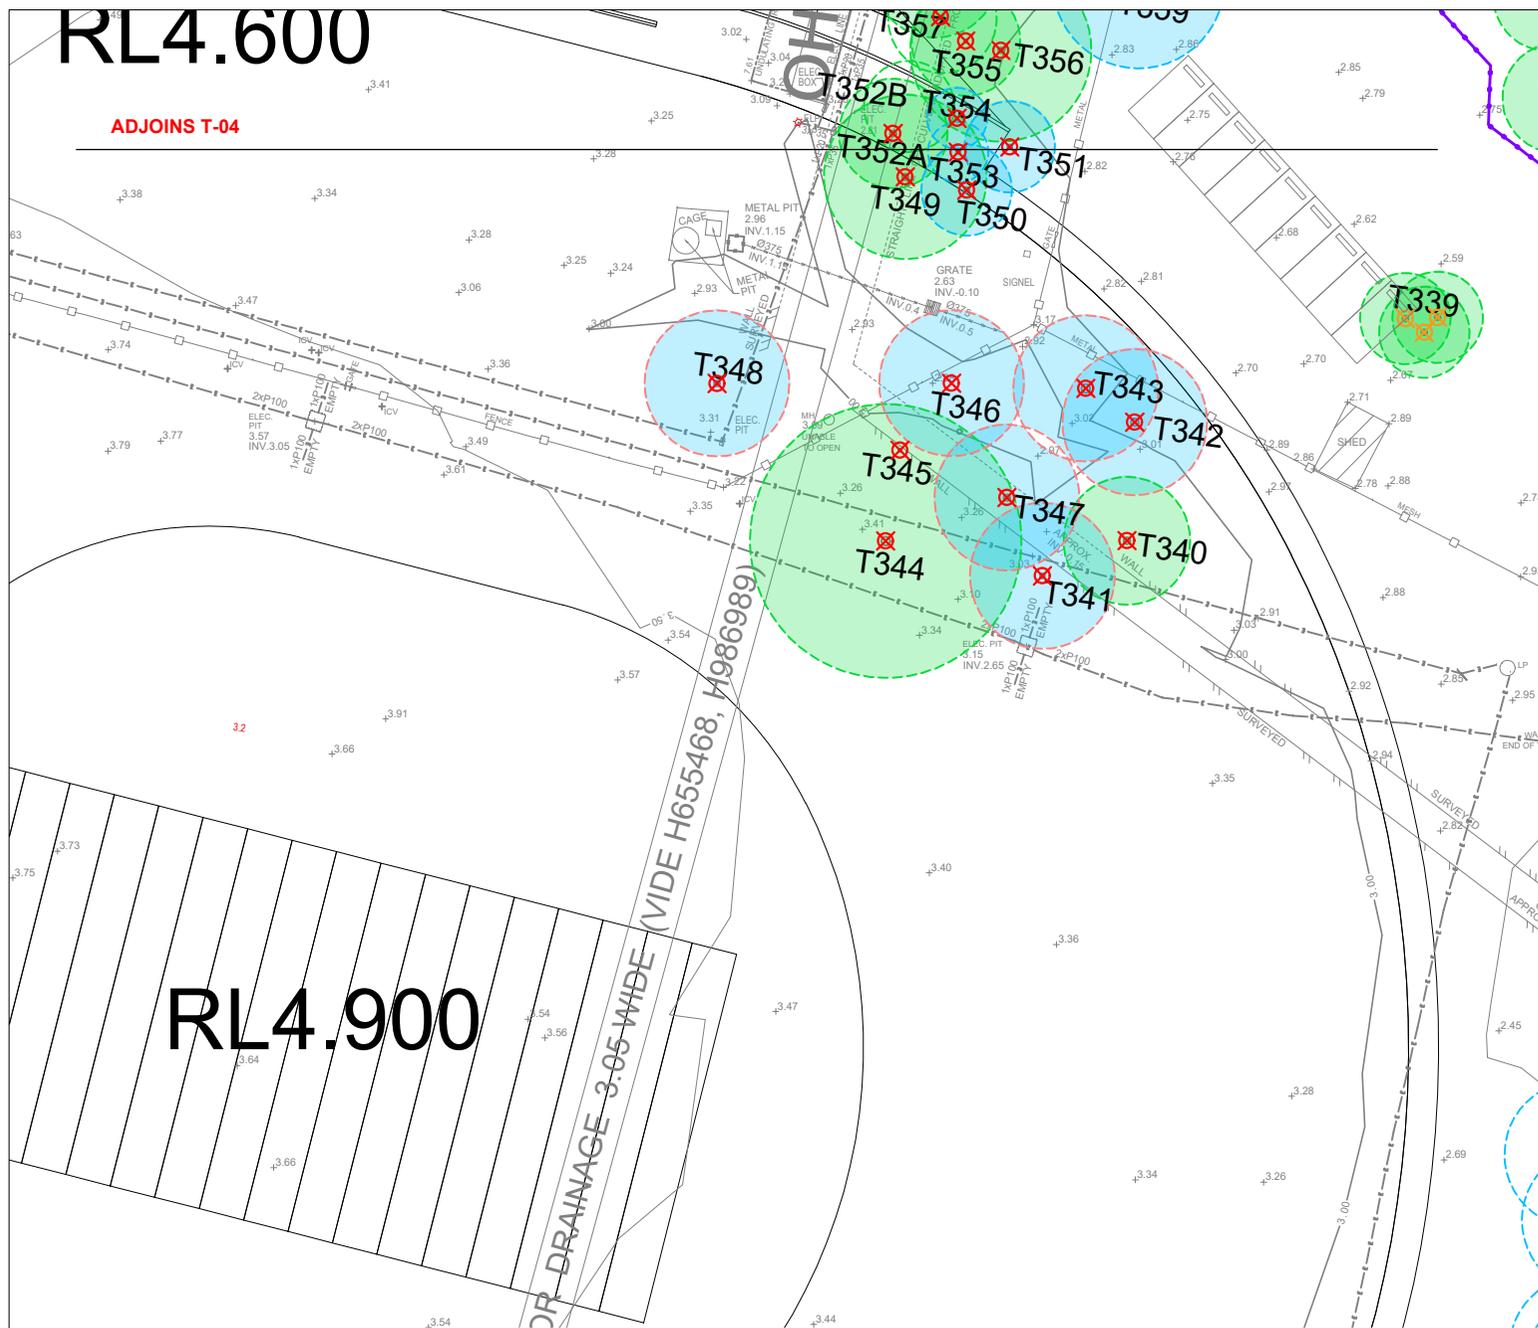

### KEY

- Approximate crown spread.
- Numbered tree as shown on Site Survey, trunk diameter as measured on site.
- Tree Protection Zone (TPZ) - the nominal area roots are expected to be located.
- T1
- TPZ of High Retention value tree
- TPZ of Medium Retention value tree
- TPZ of Low Retention value tree
- Assumed TPZ
- Tree to be removed in the context of the proposed development
- Tree to be removed in the context of the proposed development, which may be able to be retained if minor design modifications are possible
- Tree previously removed
- Tree Protection Fencing installed prior to demolition, to remain throughout works

# RL4.900

DR DRAINAGE 3.05 WIDE (VIDE H655468, 19866989)

ADJOINS T-09

MUST BE READ IN CONJUNCTION WITH ARBORICULTURAL IMPACT ASSESSMENT

REV	DESCRIPTION	DRAWN	DATE
A	PRELIMINARY SITE ANALYSIS - TREE IMPACT PLAN - FOR COORDINATION	JB	15-03-19
B	DRAFT TREE IMPACT PLAN - FOR REPORT	JB	10-09-19
C	TREE PROTECTION CONCEPT PLAN - FOR REPORT	JB	17-09-19
D	UPDATED LEVELS - FOR REPORT	JB	27-09-19
E	UPDATED LAYOUT - FOR LETTER SUBMISSION	JB	26-05-20




**SYDNEY**  
 Email: jacki@newleaftrees.com.au  
 Web: www.newleaftrees.com.au  
**JACKI BROWN, B.A., Dip. Hort. (Arb)**  
 Accredited Member of the Institute of Australian Consulting Arboriculturists  
 Member of the International Society of Arboriculture

1. Do not scale from drawings.  
 2. Verify all measurements on site.  
 3. Notify New Leaf Arboriculture of any inconsistencies.  
 4. Copyright ©New Leaf Arboriculture.  
 All rights reserved.  
 5. Drawing remains the property of New Leaf Arboriculture.

PROJECT	WILSON PARK, SYDNEY OLYMPIC PARK
PROPOSED	PROPOSED CRICKET CENTRE DEVELOPT
CLIENT	CRICKET NSW

TREE PROTECTION CONCEPT PLAN			
SCALE	1:500 @ A4	DATE	DA
DRAWN	JB	DATE	T - 06 of 13
REVISION		DATE	25-05-20
		REVISION	E



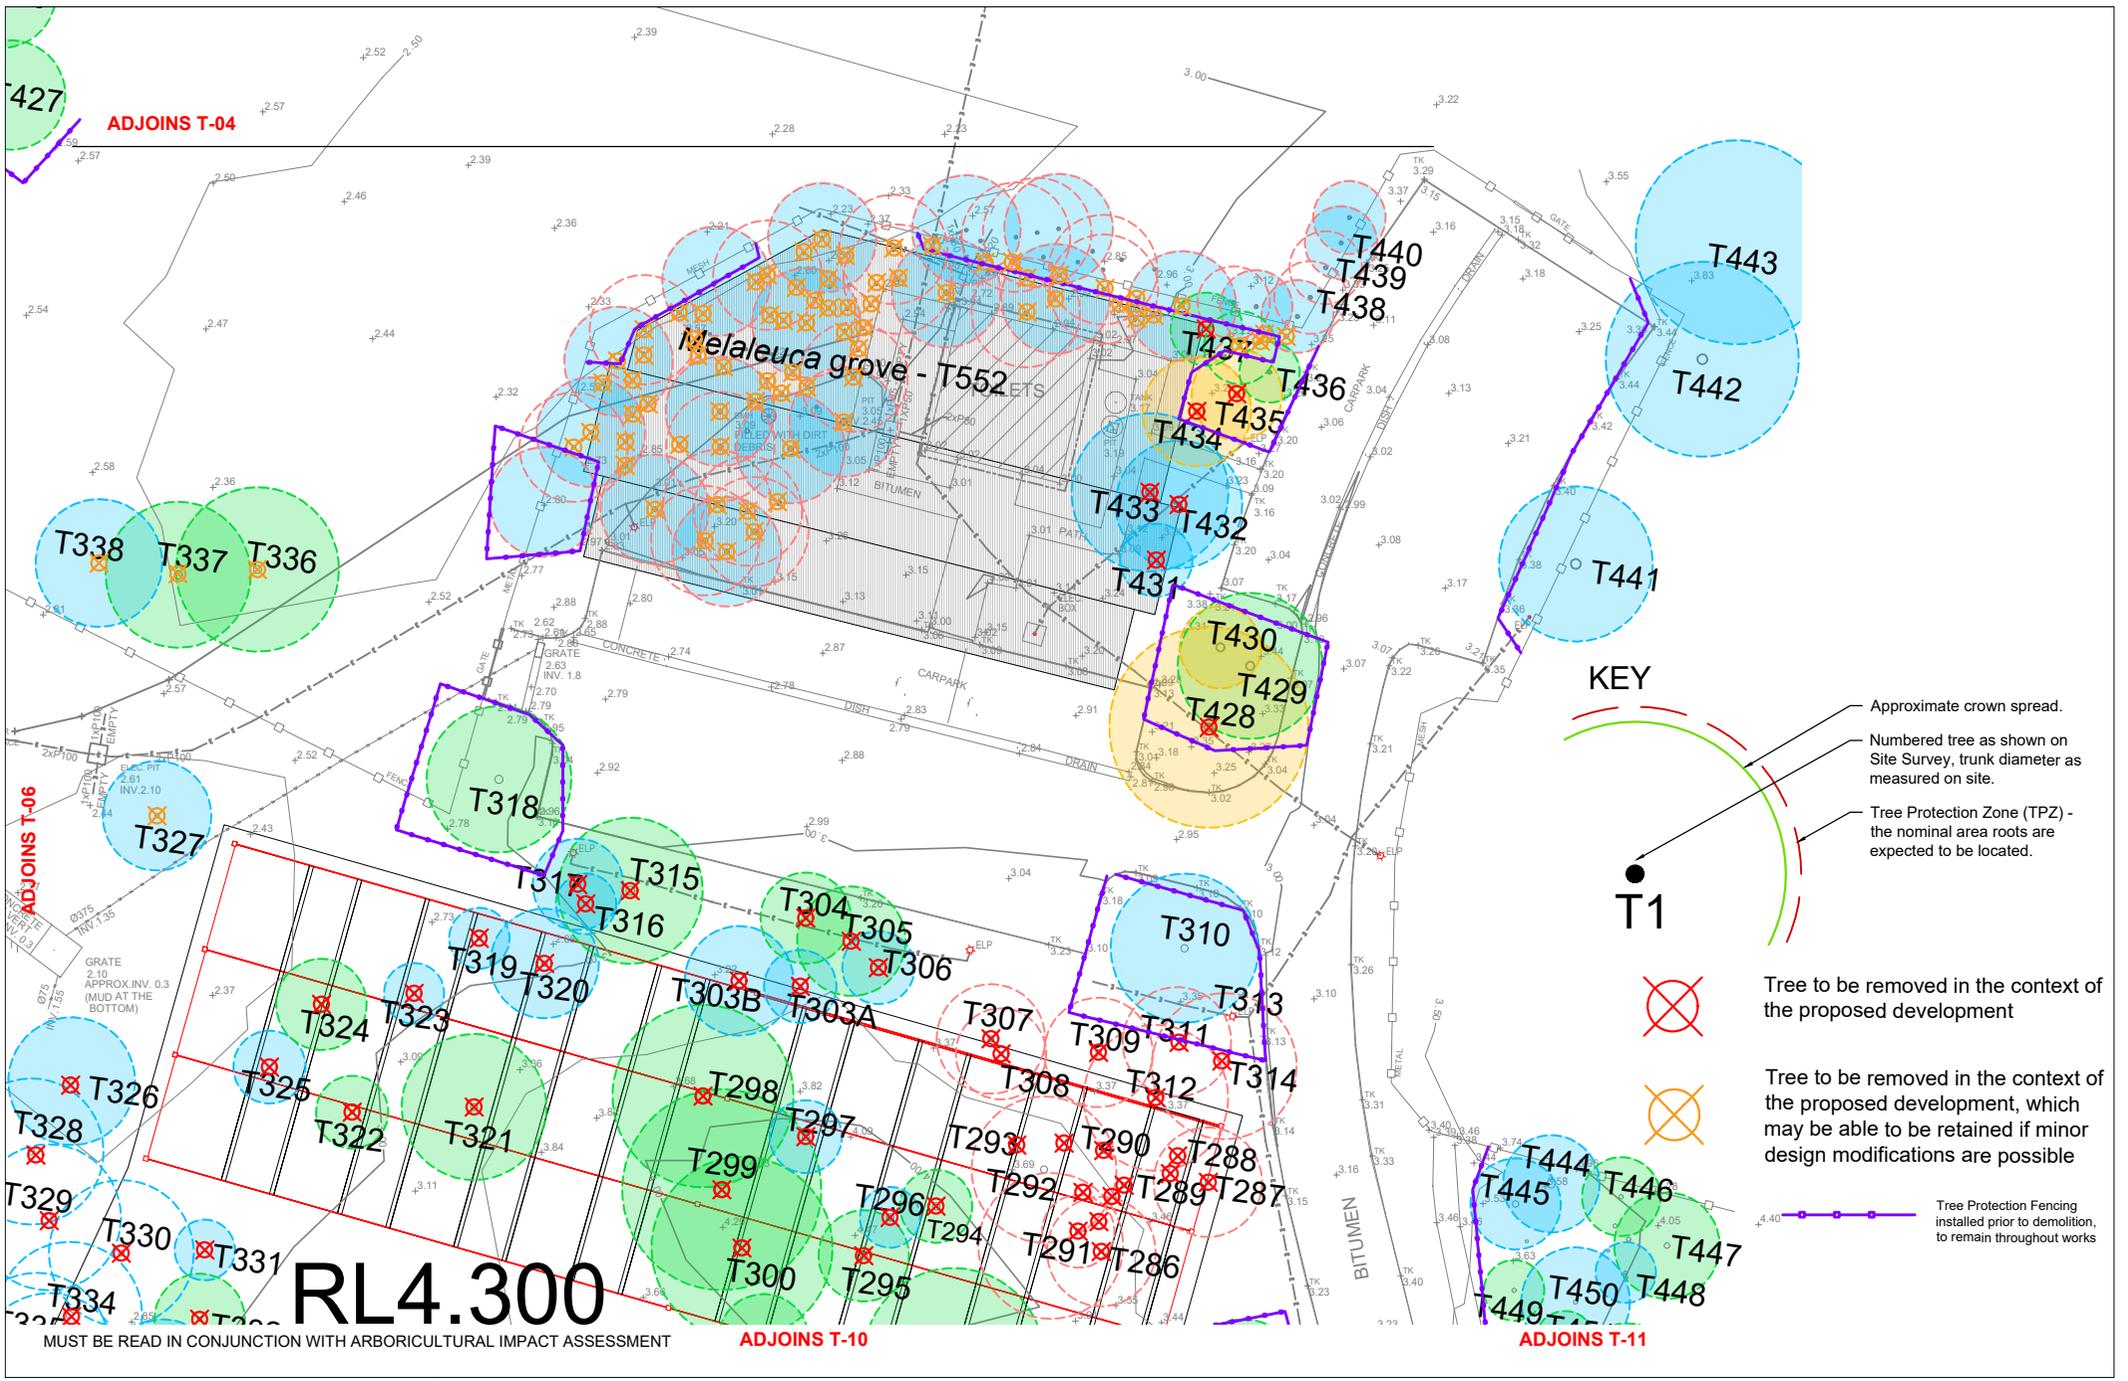

REV	DESCRIPTION	ISSUED	DATE
A	PRELIMINARY SITE ANALYSIS - TREE IMPACT PLAN - FOR COORDINATION	JB	15-03-19
B	DRAFT TREE IMPACT PLAN - FOR REPORT	JB	10-09-19
C	TREE PROTECTION CONCEPT PLAN - FOR REPORT	JB	17-09-19
D	UPDATED LEVELS - FOR REPORT	JB	27-09-19
E	UPDATED LAYOUT - FOR LETTER SUBMISSION	JB	26-05-20

**NewLeaf**  
ARBORICULTURE

**SYDNEY**  
Email: jacki@newleaftrees.com.au  
Web: www.newleaftrees.com.au

**JACKI BROWN, B.A., Dip. Hort. (Arb)**  
Accredited Member of the Institute of Australian Consulting Arboriculturists  
Member of the International Society of Arboriculture


- Do not scale from drawings.
- Verify all measurements on site.
- Notify New Leaf Arboriculture of any inconsistencies.
- Copyright © New Leaf Arboriculture. All rights reserved.
- Drawing remains the property of New Leaf Arboriculture.

**WILSON PARK, SYDNEY OLYMPIC PARK**

**PROPOSED CRICKET CENTRE DEVELOPT**

**CRICKET NSW**

TREE PROTECTION CONCEPT PLAN			
SCALE: 1:500 @ A4	DATE: DA	REVISION: T - 07 of 13	
ISSUED: JB	DATE: 25-05-20	REVISION: E	

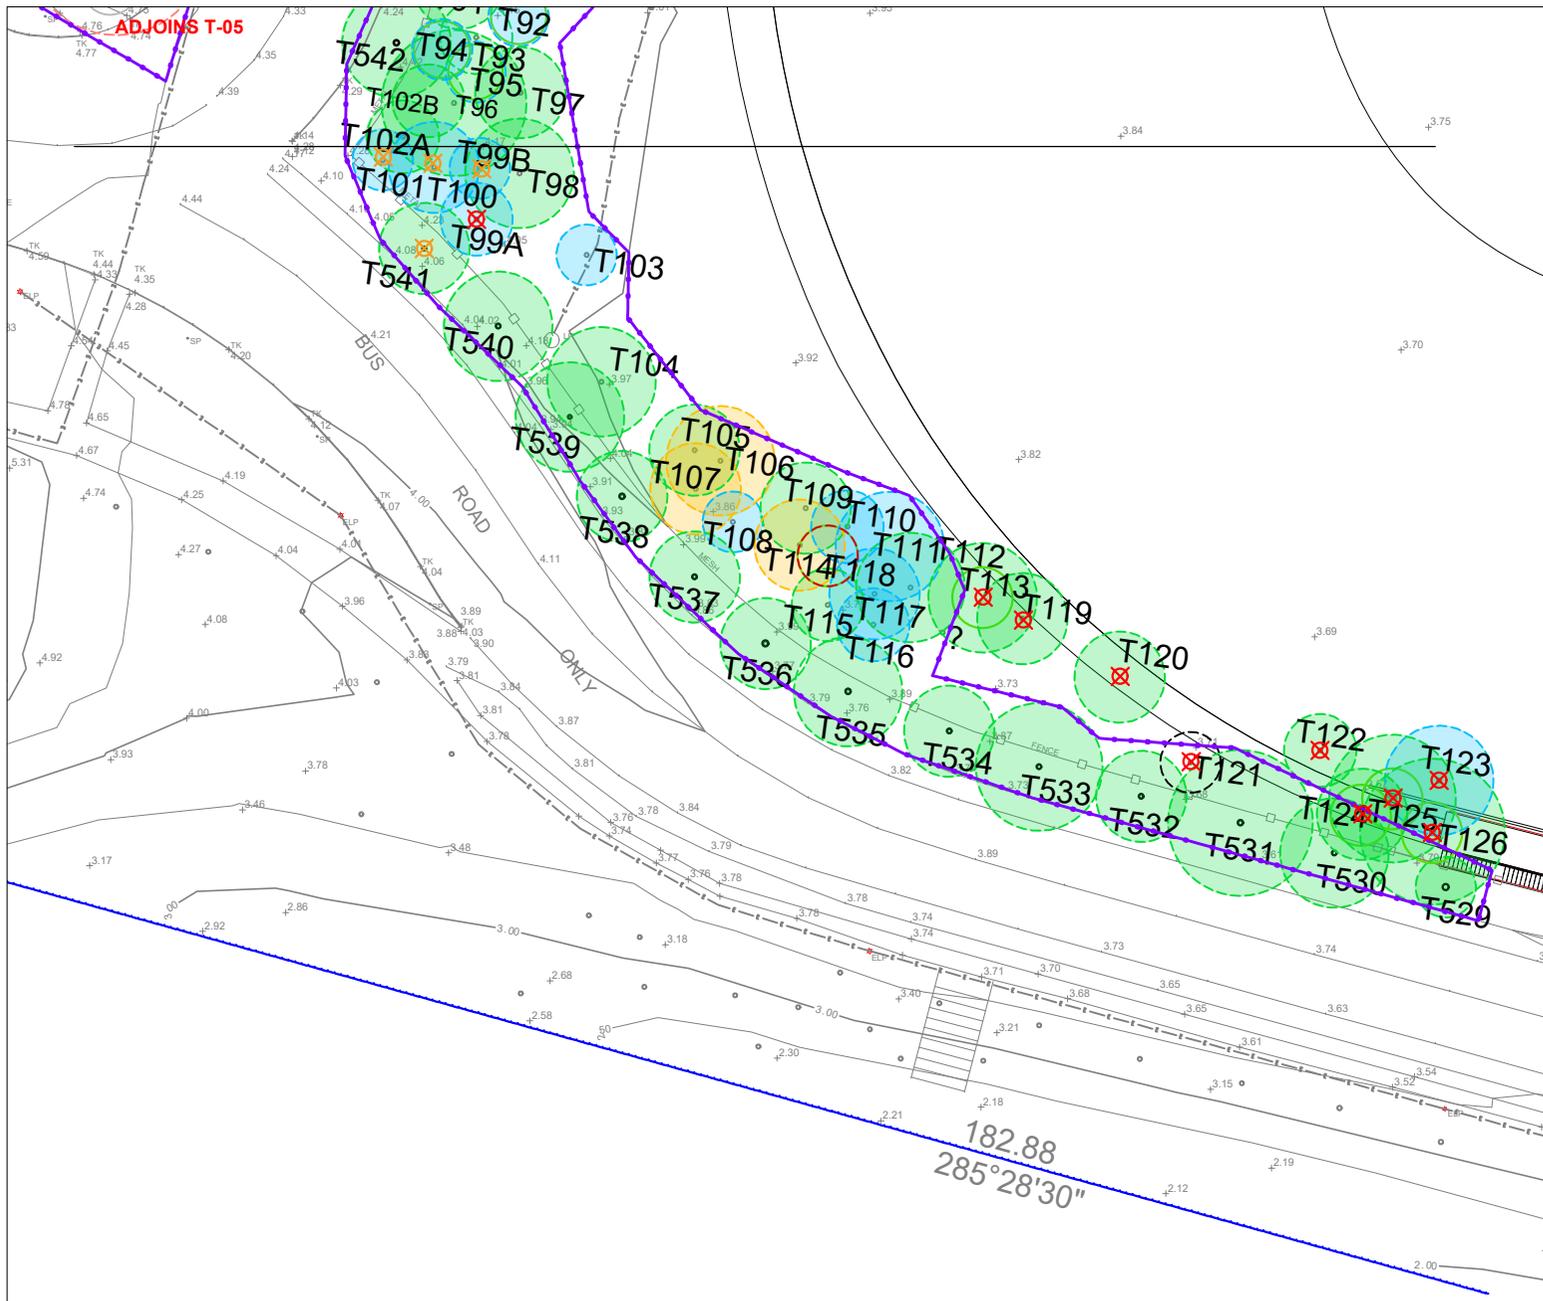

**KEY**

- Approximate crown spread.
- Numbered tree as shown on Site Survey, trunk diameter as measured on site.
- Tree Protection Zone (TPZ) - the nominal area roots are expected to be located.

**T1**

- TPZ of High Retention value tree
- TPZ of Medium Retention value tree
- TPZ of Low Retention value tree
- Assumed TPZ

- Tree to be removed in the context of the proposed development
- Tree to be removed in the context of the proposed development, which may be able to be retained if minor design modifications are possible
- Tree previously removed

**ADJOINS T-09**

- Tree Protection Fencing installed prior to demolition, to remain throughout works

MUST BE READ IN CONJUNCTION WITH ARBORICULTURAL IMPACT ASSESSMENT

REV	DESCRIPTION	DRAWN	DATE
A	PRELIMINARY SITE ANALYSIS - TREE IMPACT PLAN - FOR COORDINATION	JB	15-03-19
B	DRAFT TREE IMPACT PLAN - FOR REPORT	JB	10-09-19
C	TREE PROTECTION CONCEPT PLAN - FOR REPORT	JB	17-09-19
D	UPDATED LEVELS - FOR REPORT	JB	27-09-19
E	UPDATED LAYOUT - FOR LETTER SUBMISSION	JB	26-05-20




**SYDNEY**  
 Email: jacki@newleaftrees.com.au  
 Web: www.newleaftrees.com.au  
**JACKI BROWN, B.A., Dip. Hort. (Arb)**  
 Accredited Member of the Institute of Australian Consulting Arboriculturists  
 Member of the International Society of Arboriculture

1. Do not scale from drawings.  
 2. Verify all measurements on site.  
 3. Notify New Leaf Arboriculture of any inconsistencies.  
 4. Copyright ©New Leaf Arboriculture.  
 All rights reserved.  
 5. Drawing remains the property of New Leaf Arboriculture.

PROJECT	WILSON PARK, SYDNEY OLYMPIC PARK
PROPOSED	PROPOSED CRICKET CENTRE DEVELOPT
CLIENT	CRICKET NSW

<b>TREE PROTECTION CONCEPT PLAN</b>			
SCALE	1:500 @ A4	DATE	DA
PROJECT	JB	DATE	T - 08 of 13
REVISION		DATE	25-05-20
REVISION		DATE	E



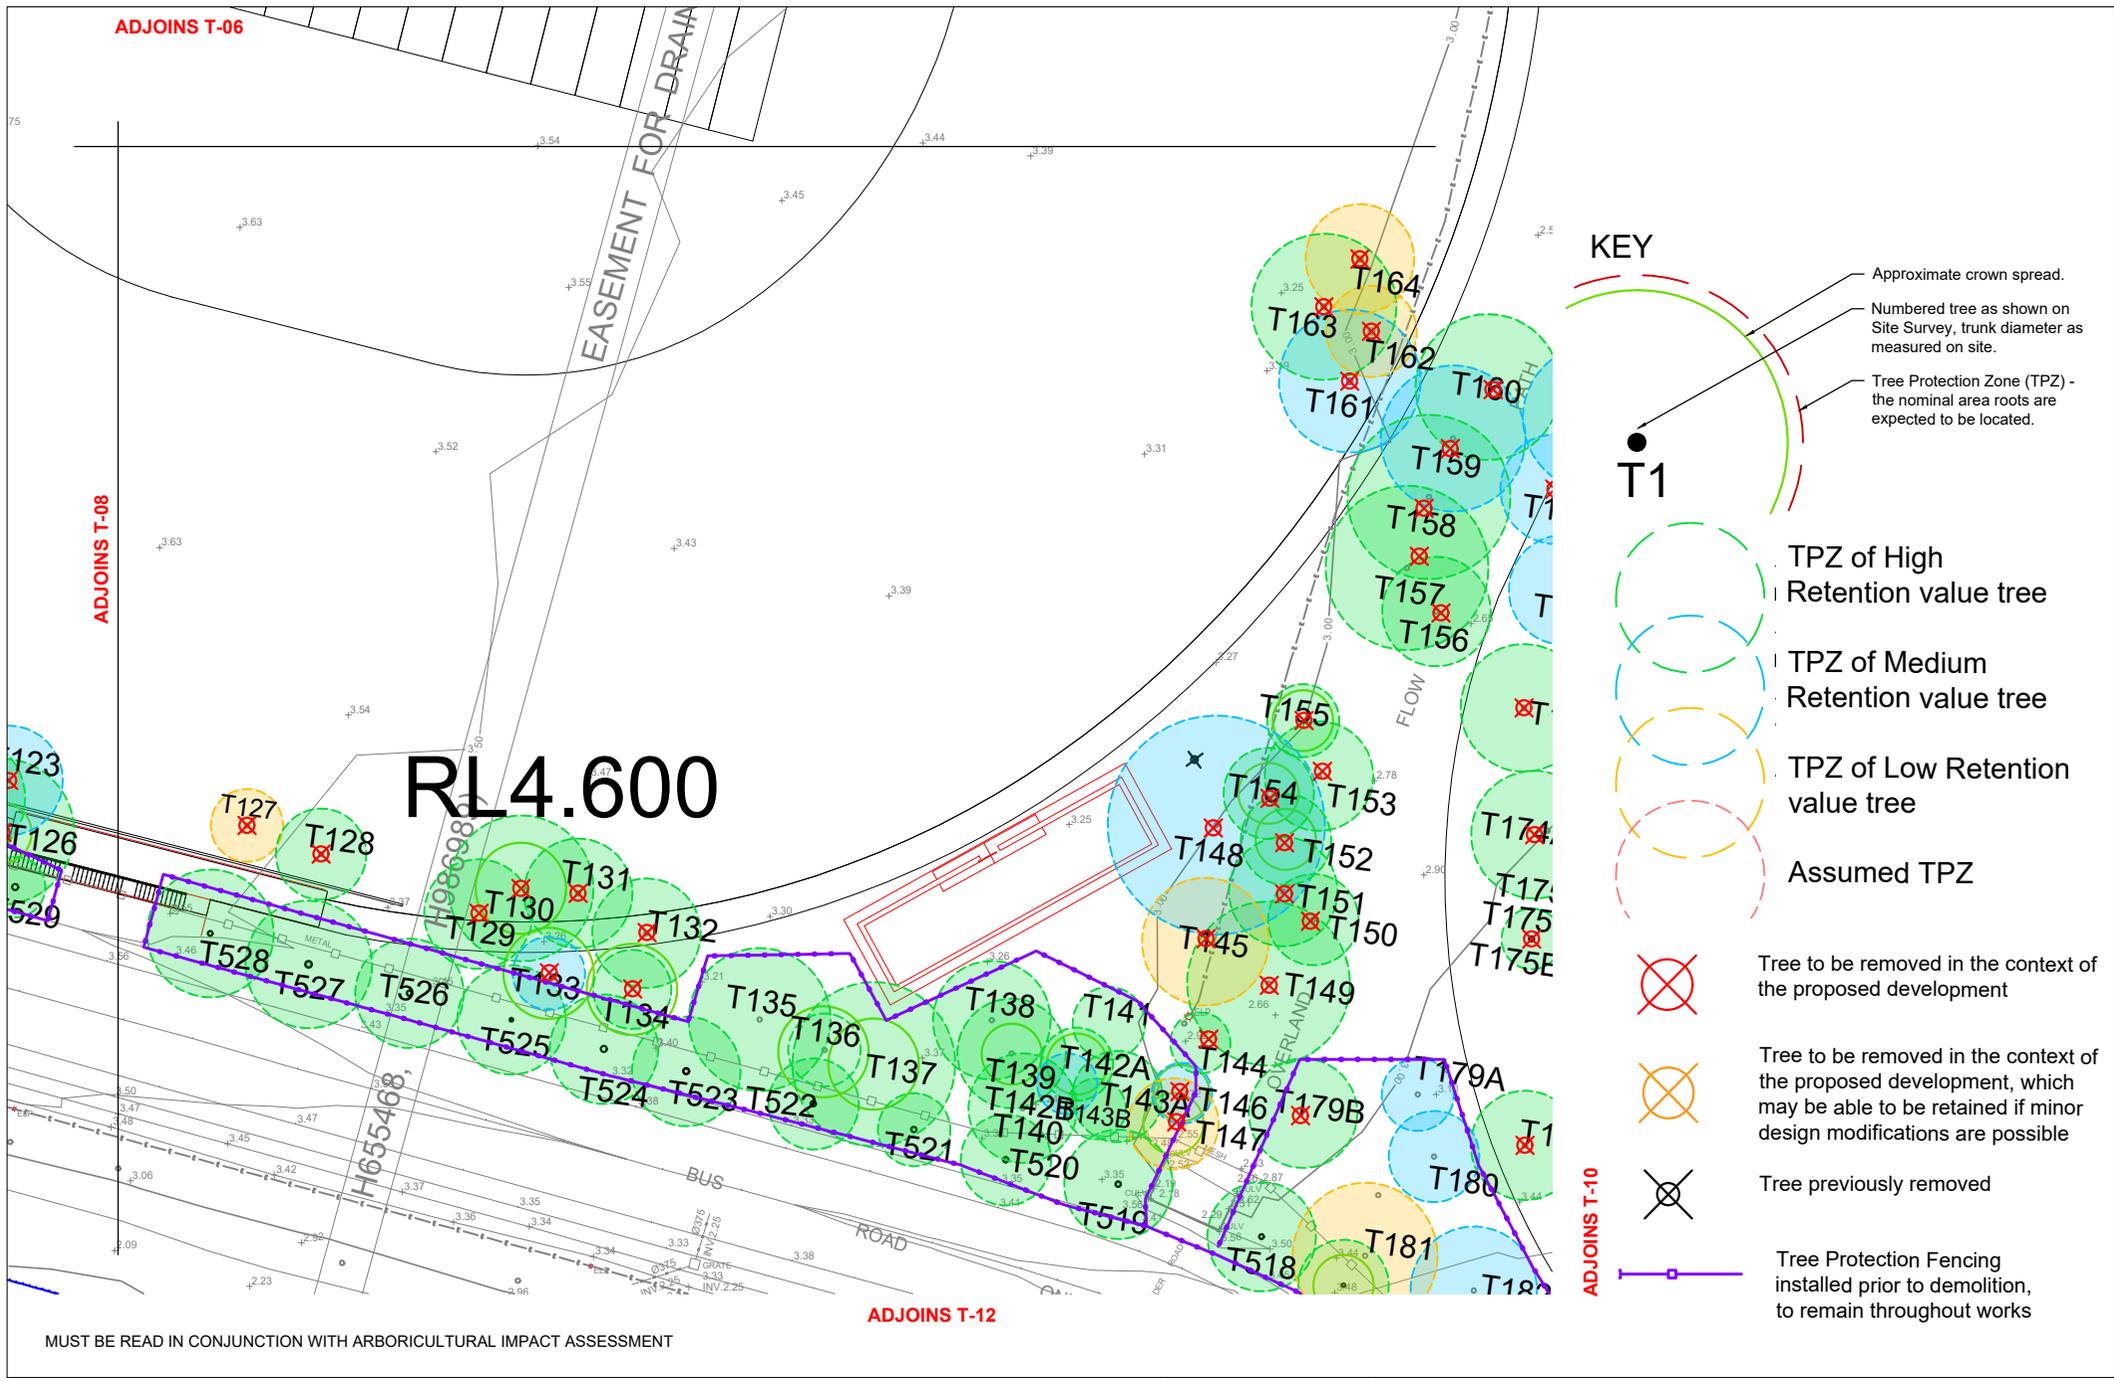

MUST BE READ IN CONJUNCTION WITH ARBORICULTURAL IMPACT ASSESSMENT

REV	DESCRIPTION	DRAWN	DATE
A	PRELIMINARY SITE ANALYSIS - TREE IMPACT PLAN - FOR COORDINATION	JB	15-03-19
B	DRAFT TREE IMPACT PLAN - FOR REPORT	JB	10-09-19
C	TREE PROTECTION CONCEPT PLAN - FOR REPORT	JB	17-09-19
D	UPDATED LEVELS - FOR REPORT	JB	27-09-19
E	UPDATED LAYOUT - FOR LETTER SUBMISSION	JB	26-05-20




**SYDNEY**  
 Email: jacki@newleaftrees.com.au  
 Web: www.newleaftrees.com.au  
**JACKI BROWN, B.A., Dip. Hort. (Arb)**  
 Accredited Member of the Institute of Australian Consulting Arboriculturists  
 Member of the International Society of Arboriculture

1. Do not scale from drawings.  
 2. Verify all measurements on site.  
 3. Notify New Leaf Arboriculture of any inconsistencies.  
 4. Copyright ©New Leaf Arboriculture.  
 All rights reserved.  
 5. Drawing remains the property of New Leaf Arboriculture.

PROJECT	DESCRIPTION
WILSON PARK, SYDNEY OLYMPIC PARK	PROPOSED CRICKET CENTRE DEVELOPT
CLIENT	CRICKET NSW

TREE PROTECTION CONCEPT PLAN			
SCALE	1:500 @ A4	DATE	DA
PROJECT	T - 09 of 13	DATE	25-05-20
REVISION	JB	DATE	E



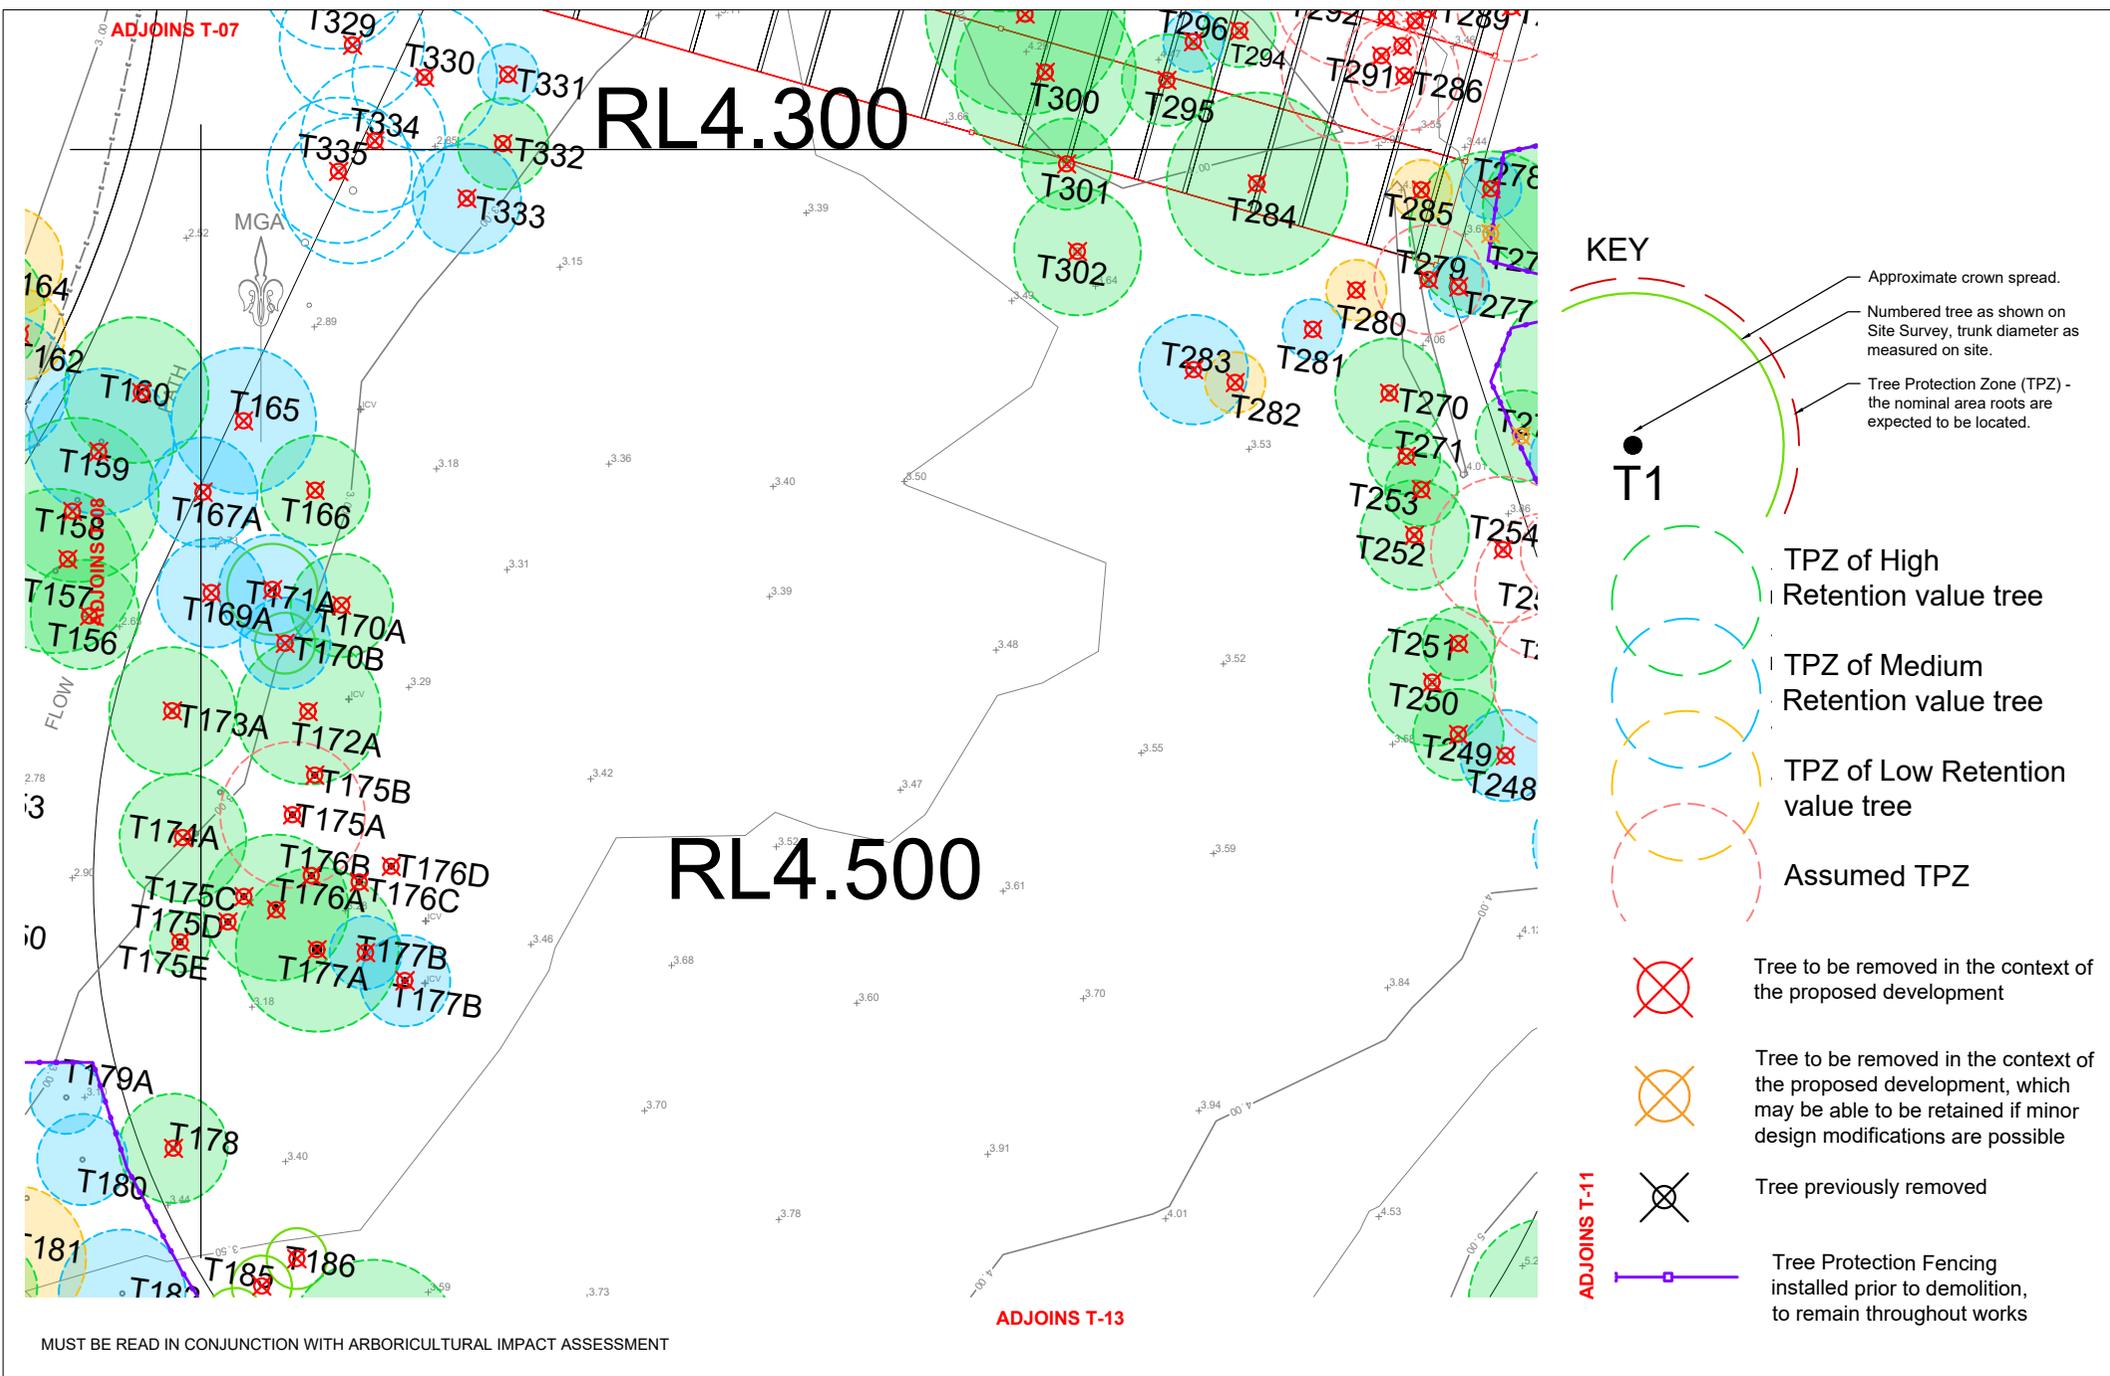

MUST BE READ IN CONJUNCTION WITH ARBORICULTURAL IMPACT ASSESSMENT

REV	DESCRIPTION	DRAWN	DATE
A	PRELIMINARY SITE ANALYSIS - TREE IMPACT PLAN - FOR COORDINATION	JB	15-03-19
B	DRAFT TREE IMPACT PLAN - FOR REPORT	JB	10-09-19
C	TREE PROTECTION CONCEPT PLAN - FOR REPORT	JB	17-09-19
D	UPDATED LEVELS - FOR REPORT	JB	27-09-19
E	UPDATED LAYOUT - FOR LETTER SUBMISSION	JB	26-05-20




**SYDNEY**  
 Email: jacki@newleaftrees.com.au  
 Web: www.newleaftrees.com.au  
**JACKI BROWN, B.A., Dip. Hort. (Arb)**  
 Accredited Member of the Institute of Australian Consulting Arboriculturists  
 Member of the International Society of Arboriculture

1. Do not scale from drawings.  
 2. Verify all measurements on site.  
 3. Notify New Leaf Arboriculture of any inconsistencies.  
 4. Copyright ©New Leaf Arboriculture.  
 All rights reserved.  
 5. Drawing remains the property of New Leaf Arboriculture.

PROJECT	WILSON PARK, SYDNEY OLYMPIC PARK
PROPOSED	PROPOSED CRICKET CENTRE DEVELOPT
CLIENT	CRICKET NSW

TREE PROTECTION CONCEPT PLAN			
SCALE	1:500 @ A4	DATE	DA
PROJECT	JB	DATE	T - 10 of 13
REVISION		DATE	25-05-20
REVISION		DATE	E



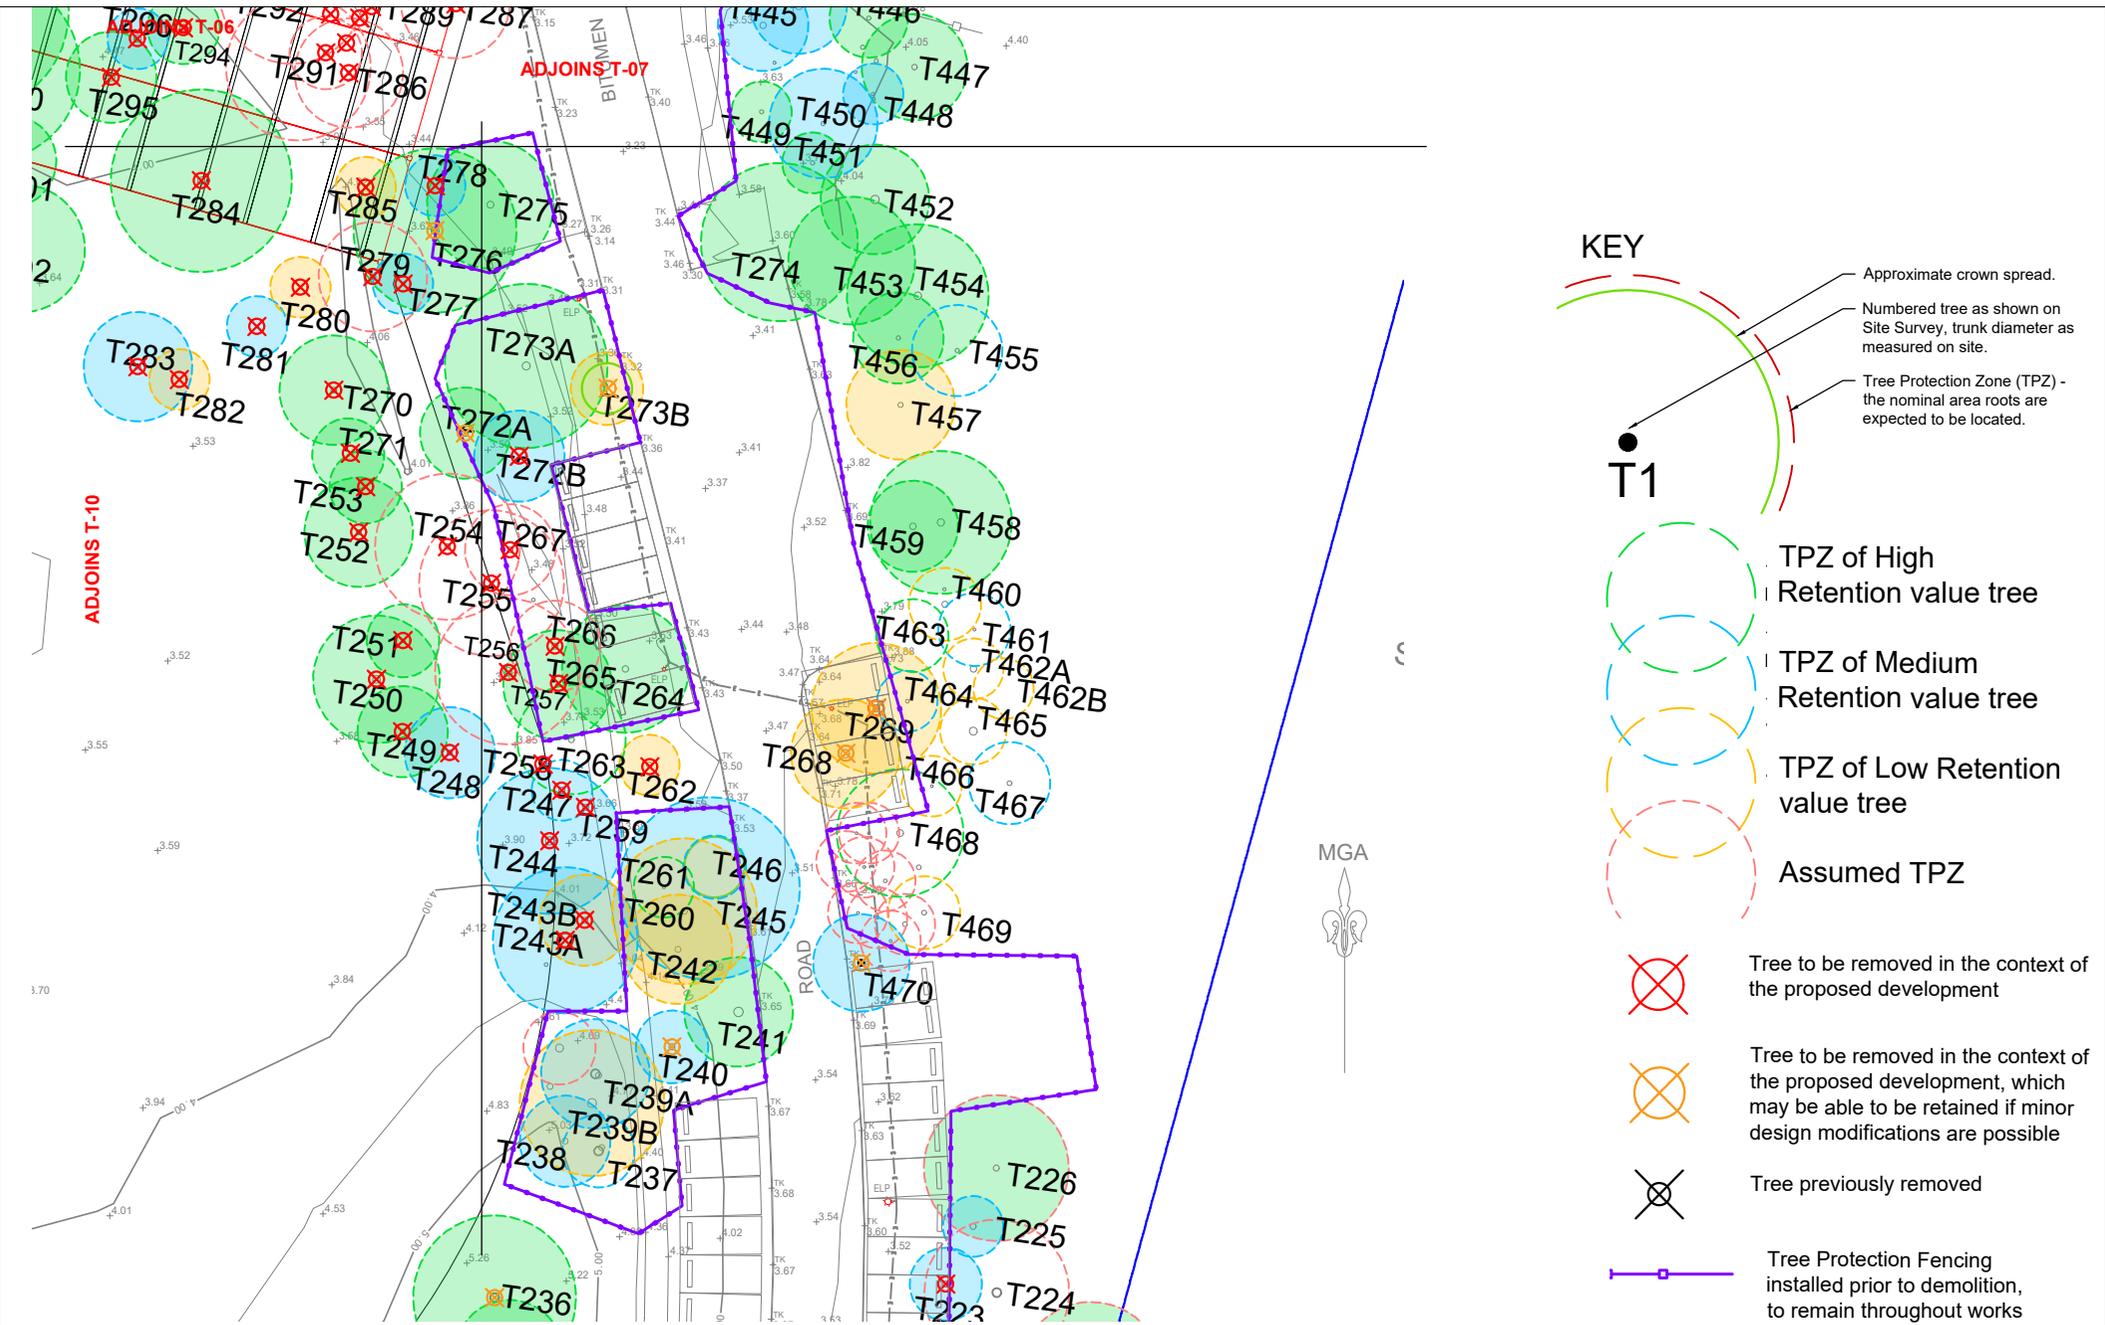

**KEY**

- Approximate crown spread.
- Numbered tree as shown on Site Survey, trunk diameter as measured on site.
- Tree Protection Zone (TPZ) - the nominal area roots are expected to be located.

**T1**


- TPZ of High Retention value tree
- TPZ of Medium Retention value tree
- TPZ of Low Retention value tree
- Assumed TPZ

- Tree to be removed in the context of the proposed development
- Tree to be removed in the context of the proposed development, which may be able to be retained if minor design modifications are possible
- Tree previously removed
- Tree Protection Fencing installed prior to demolition, to remain throughout works

MUST BE READ IN CONJUNCTION WITH ARBORICULTURAL IMPACT ASSESSMENT

ADJOINS T-13

REV	DESCRIPTION	DRAWN	DATE	<p><b>NewLeaf</b> ARBORICULTURE</p> <p>SYDNEY Email: jacki@newleaftrees.com.au Web: www.newleaftrees.com.au</p> <p>JACKI BROWN, B.A., Dip. Hort. (Arb) Accredited Member of the Institute of Australian Consulting Arboriculturists Member of the International Society of Arboriculture</p>	<p>1. Do not scale from drawings. 2. Verify all measurements on site. 3. Notify New Leaf Arboriculture of any inconsistencies. 4. Copyright ©New Leaf Arboriculture. All rights reserved. 5. Drawing remains the property of New Leaf Arboriculture.</p>	PROJECT	WILSON PARK, SYDNEY OLYMPIC PARK		<p><b>TREE PROTECTION CONCEPT PLAN</b></p> <p>SCALE: 1:500 @ A4 DATE: DA PAGE: T - 11 of 13 DRAWN: JB DATE: 25-05-20 REVISION: E</p>
A	PRELIMINARY SITE ANALYSIS - TREE IMPACT PLAN - FOR COORDINATION	JB	15-03-19			PROJNO	PROPOSED CRICKET CENTRE DEVELOPT		
B	DRAFT TREE IMPACT PLAN - FOR REPORT	JB	10-09-19			CUSTOMER	CRICKET NSW		
C	TREE PROTECTION CONCEPT PLAN - FOR REPORT	JB	17-09-19						
D	UPDATED LEVELS - FOR REPORT	JB	27-09-19						
E	UPDATED LAYOUT - FOR LETTER SUBMISSION	JB	26-05-20						

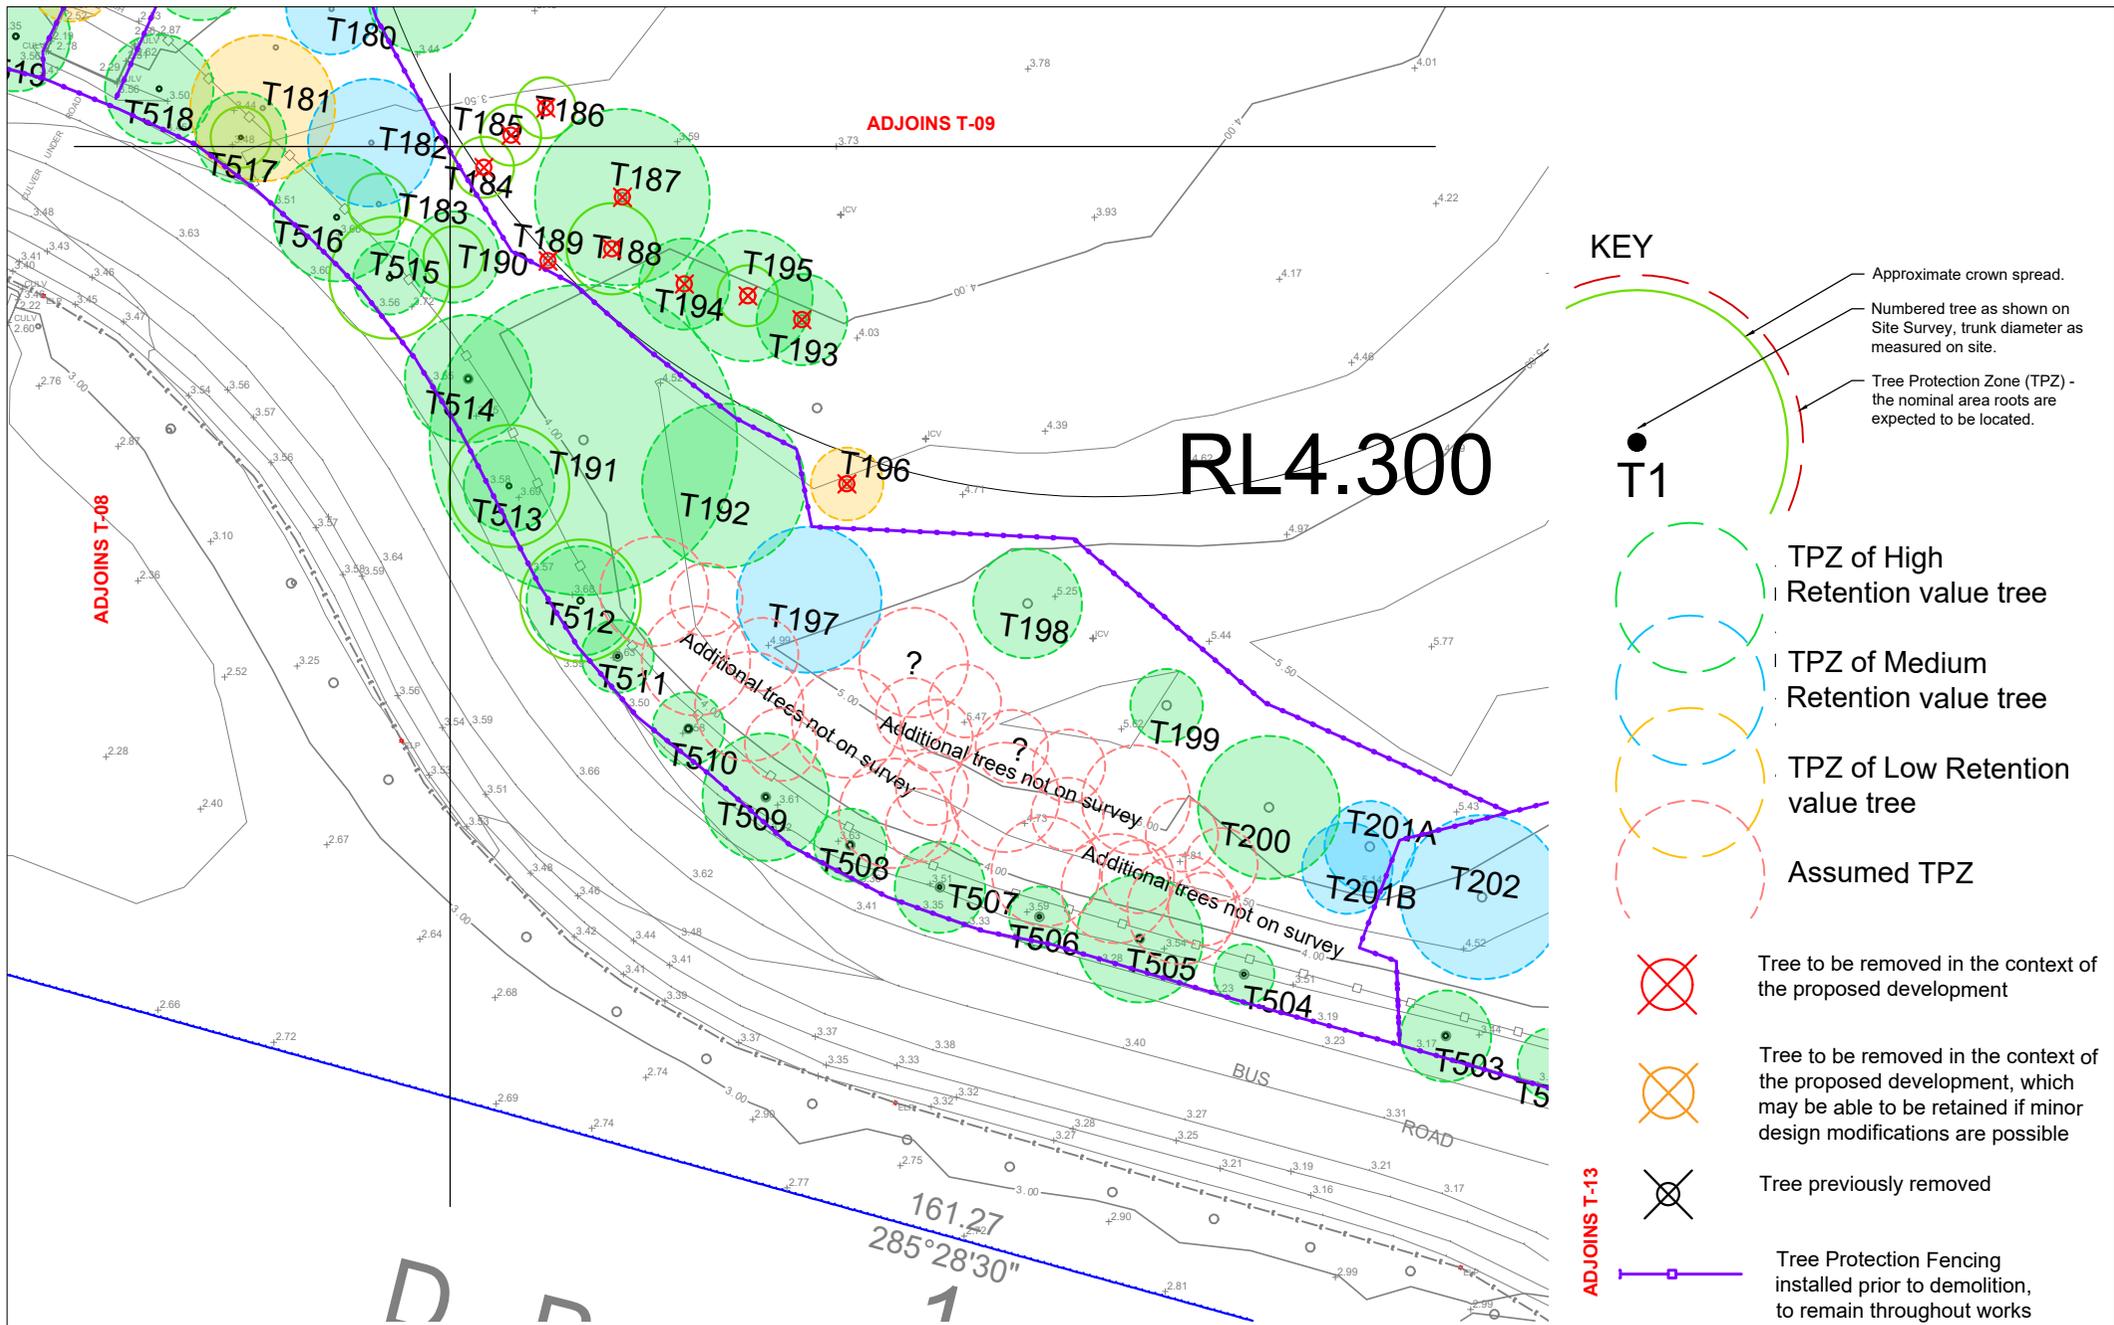

**KEY**

- Approximate crown spread.
- Numbered tree as shown on Site Survey, trunk diameter as measured on site.
- Tree Protection Zone (TPZ) - the nominal area roots are expected to be located.

**T1**

- TPZ of High Retention value tree
- TPZ of Medium Retention value tree
- TPZ of Low Retention value tree
- Assumed TPZ
- Tree to be removed in the context of the proposed development
- Tree to be removed in the context of the proposed development, which may be able to be retained if minor design modifications are possible
- Tree previously removed
- Tree Protection Fencing installed prior to demolition, to remain throughout works

MUST BE READ IN CONJUNCTION WITH ARBORICULTURAL IMPACT ASSESSMENT

REV	DESCRIPTION	ISSUED	DATE
A	PRELIMINARY SITE ANALYSIS - TREE IMPACT PLAN - FOR COORDINATION	JB	15-03-19
B	DRAFT TREE IMPACT PLAN - FOR REPORT	JB	10-09-19
C	TREE PROTECTION CONCEPT PLAN - FOR REPORT	JB	17-09-19
D	UPDATED LEVELS - FOR REPORT	JB	27-09-19
E	UPDATED LAYOUT - FOR LETTER SUBMISSION	JB	26-05-20

**NewLeaf**  
ARBORICULTURE

**SYDNEY**

Email: jacki@newleaftrees.com.au  
Web: www.newleaftrees.com.au


**JACKI BROWN, B.A., Dip. Hort. (Arb)**  
Accredited Member of the Institute of Australian Consulting Arboriculturists  
Member of the International Society of Arboriculture

1. Do not scale from drawings.
2. Verify all measurements on site.
3. Notify New Leaf Arboriculture of any inconsistencies.
4. Copyright ©New Leaf Arboriculture.
5. All rights reserved.
5. Drawing remains the property of New Leaf Arboriculture.

PROJECT	WILSON PARK, SYDNEY OLYMPIC PARK
PROPOSED	PROPOSED CRICKET CENTRE DEVELOPT
CLIENT	CRICKET NSW

<b>TREE PROTECTION CONCEPT PLAN</b>			
SCALE	1:500 @ A4	DATE	DA
PROJECT	JB	DATE	T - 12 of 13
REVISION		DATE	25-05-20
		REVISION	E



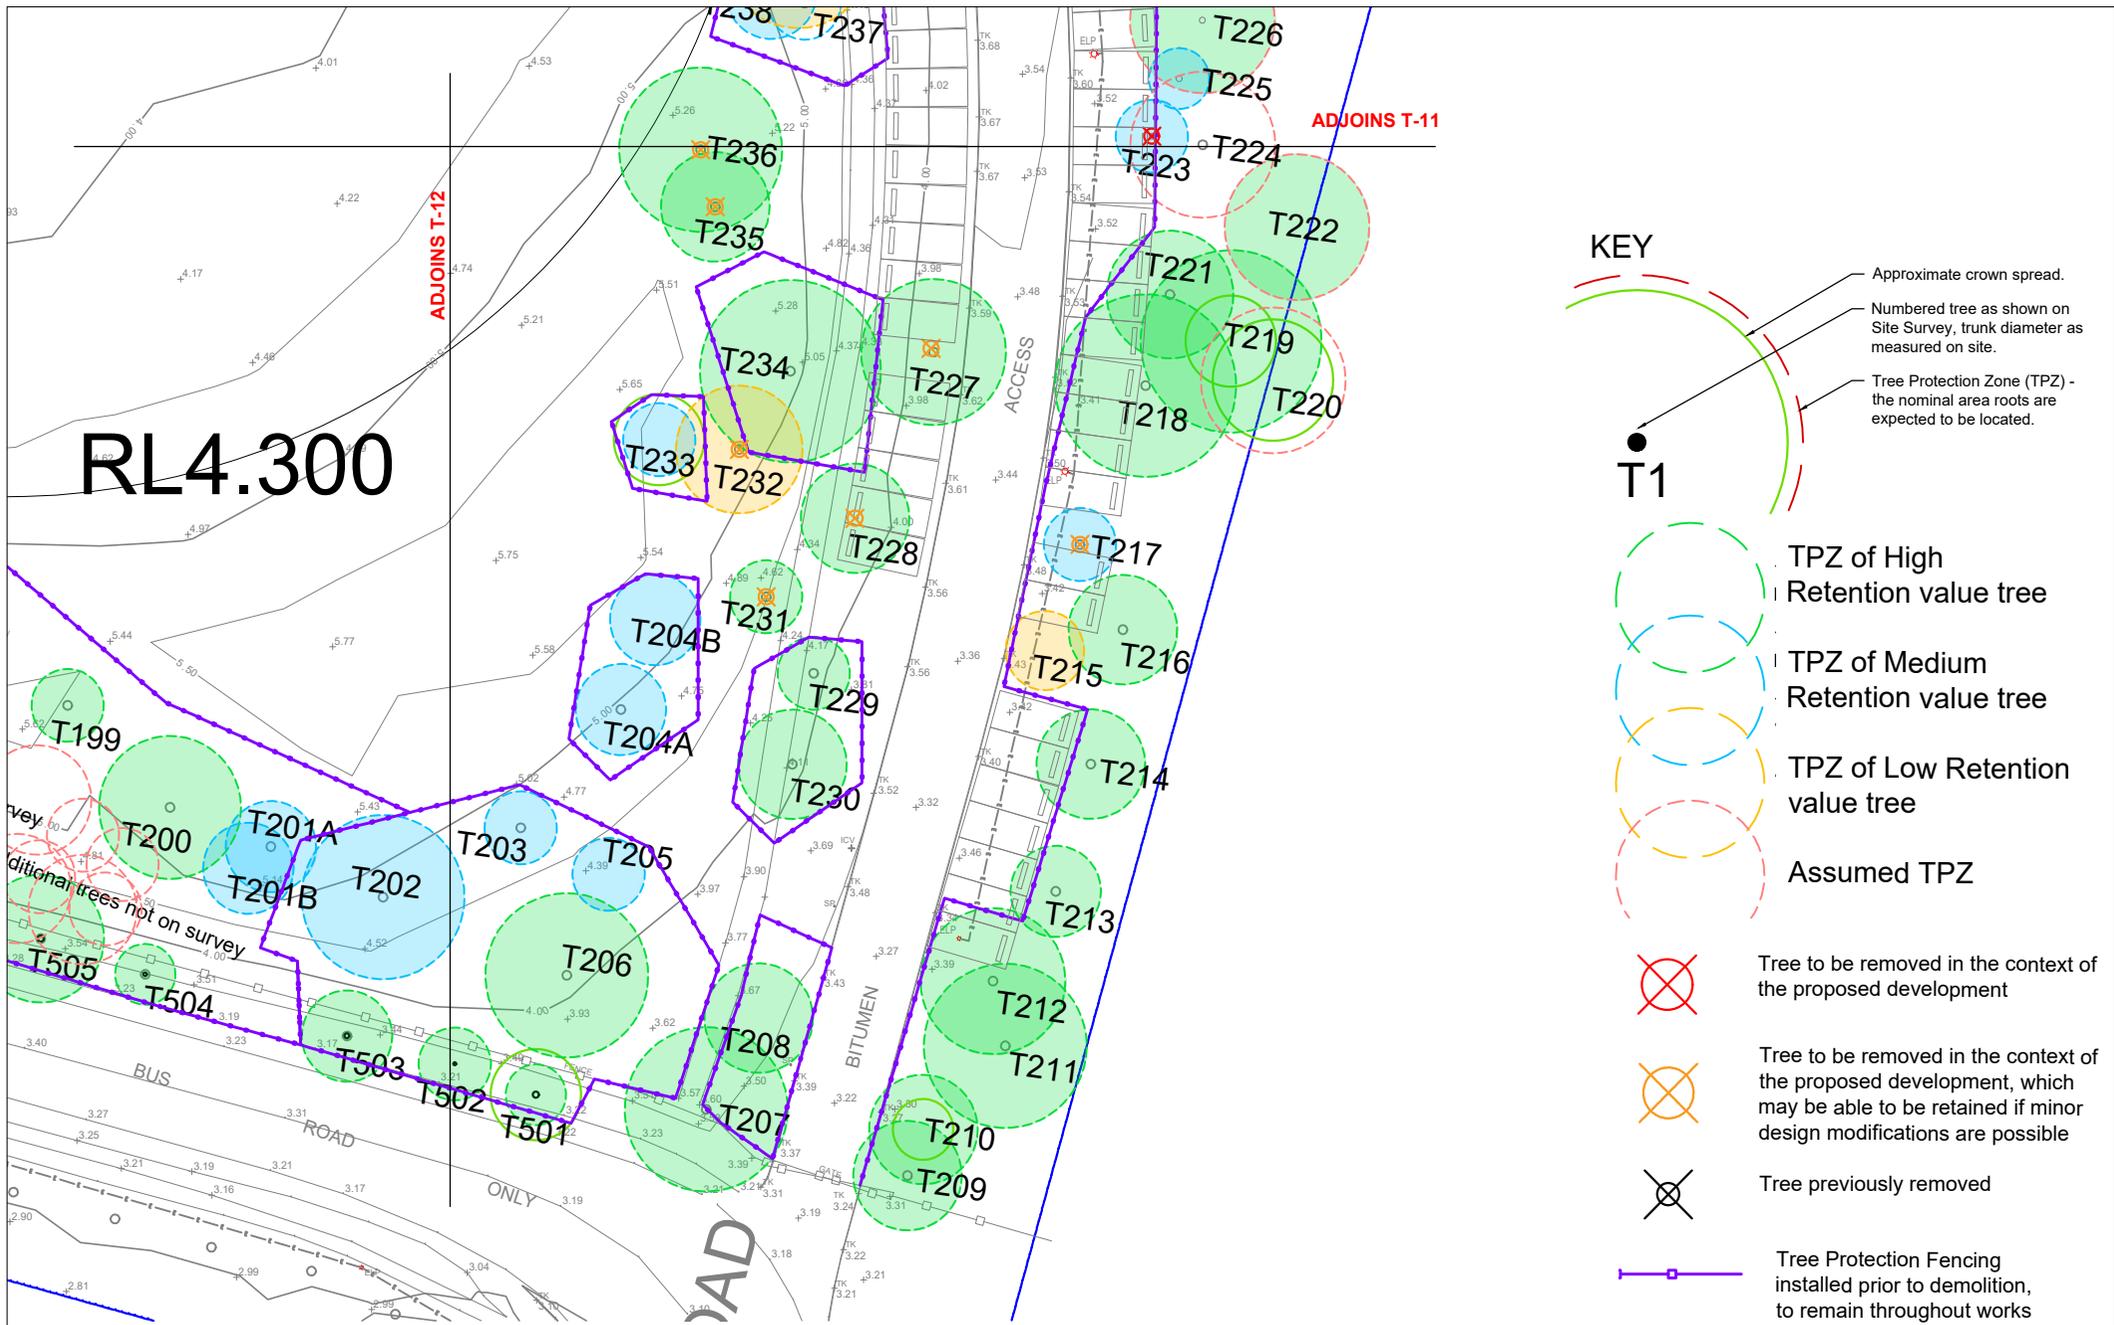

**KEY**

- Approximate crown spread.
- Numbered tree as shown on Site Survey, trunk diameter as measured on site.
- Tree Protection Zone (TPZ) - the nominal area roots are expected to be located.
- T1
- TPZ of High Retention value tree
- TPZ of Medium Retention value tree
- TPZ of Low Retention value tree
- Assumed TPZ
- Tree to be removed in the context of the proposed development
- Tree to be removed in the context of the proposed development, which may be able to be retained if minor design modifications are possible
- Tree previously removed
- Tree Protection Fencing installed prior to demolition, to remain throughout works

MUST BE READ IN CONJUNCTION WITH ARBORICULTURAL IMPACT ASSESSMENT

REV	DESCRIPTION	DRAWN	DATE
A	PRELIMINARY SITE ANALYSIS - TREE IMPACT PLAN - FOR COORDINATION	JB	15-03-19
B	DRAFT TREE IMPACT PLAN - FOR REPORT	JB	10-09-19
C	TREE PROTECTION CONCEPT PLAN - FOR REPORT	JB	17-09-19
D	UPDATED LEVELS - FOR REPORT	JB	27-09-19
E	UPDATED LAYOUT - FOR LETTER SUBMISSION	JB	26-05-20



**SYDNEY**  
 Email: jacki@newleaftrees.com.au  
 Web: www.newleaftrees.com.au  
**JACKI BROWN, B.A., Dip. Hort. (Arb)**  
 Accredited Member of the Institute of Australian Consulting Arboriculturists  
 Member of the International Society of Arboriculture

1. Do not scale from drawings.  
 2. Verify all measurements on site.  
 3. Notify New Leaf Arboriculture of any inconsistencies.  
 4. Copyright © New Leaf Arboriculture.  
 All rights reserved.  
 5. Drawing remains the property of New Leaf Arboriculture.

PROJECT	WILSON PARK, SYDNEY OLYMPIC PARK
PROPOSED	PROPOSED CRICKET CENTRE DEVELOPT
CLIENT	CRICKET NSW

<b>TREE PROTECTION CONCEPT PLAN</b>			
SCALE	1:500 @ A4	DATE	DA
PAGE	T - 13 of 13	DATE	25-05-20
REVISION	JB	DATE	E

