
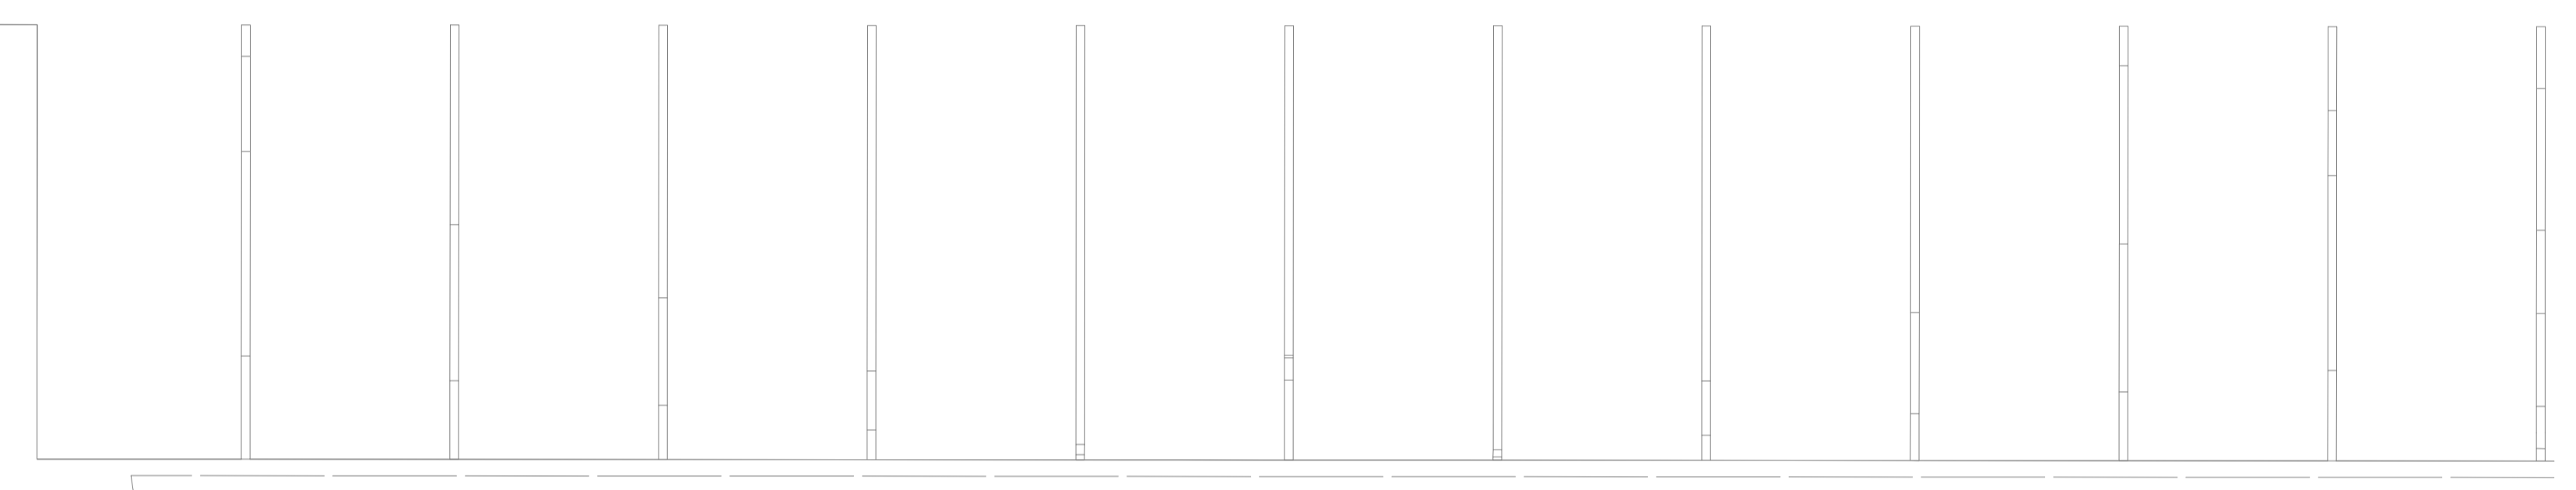
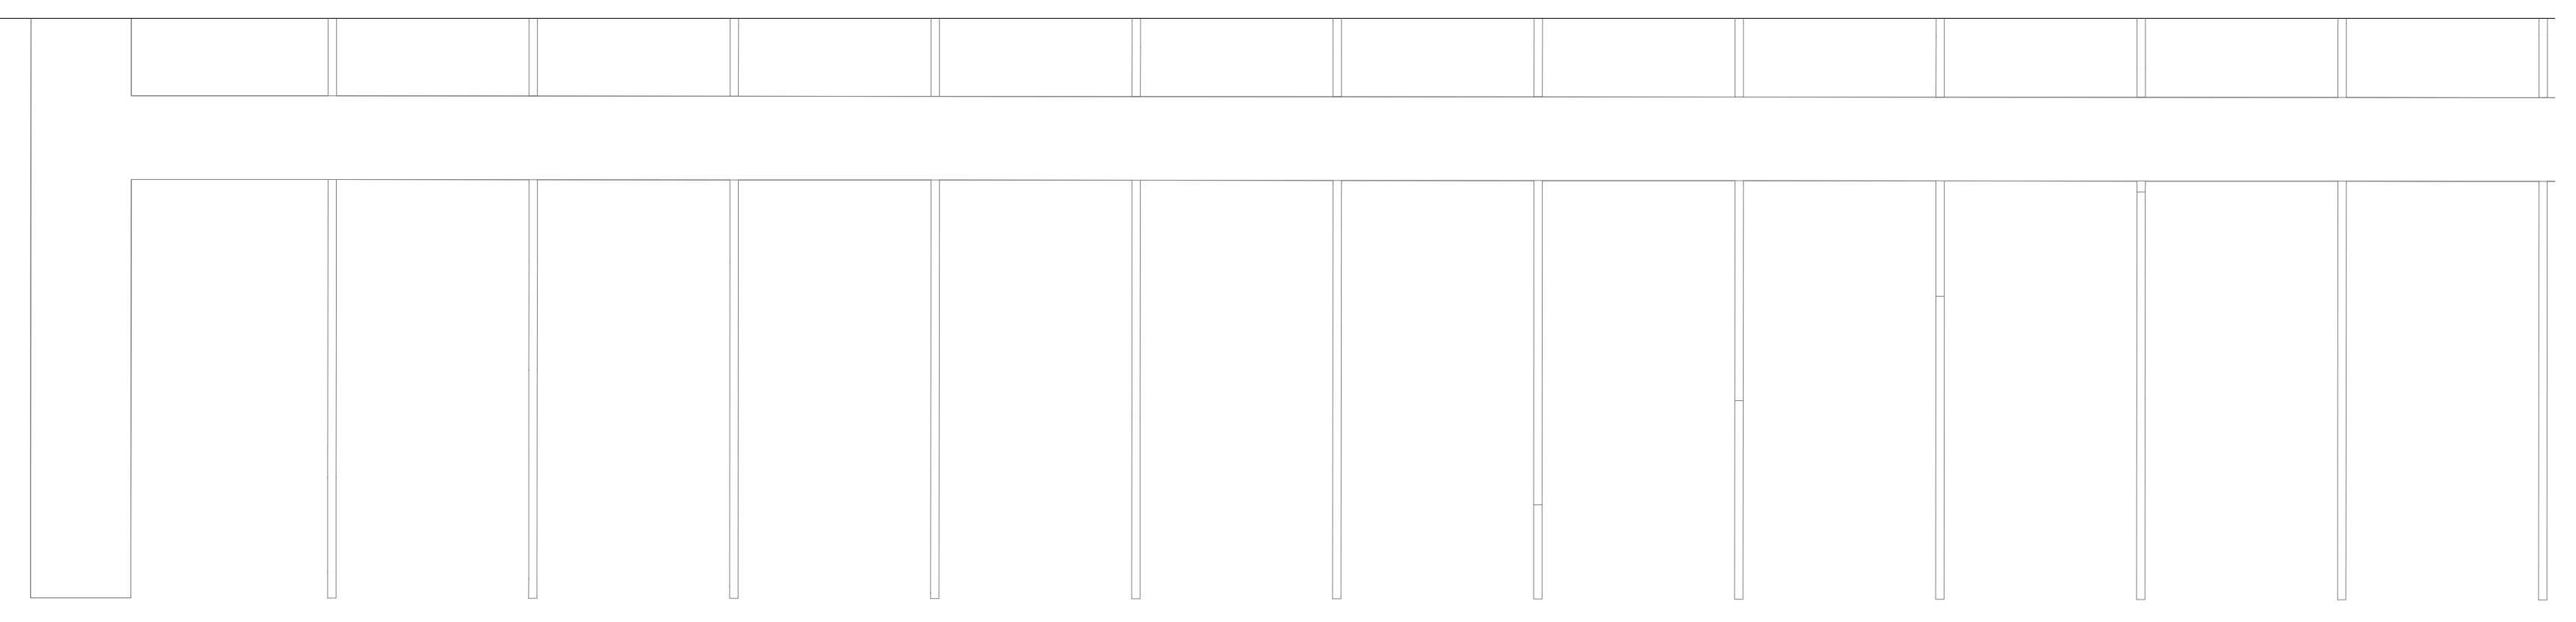


ITE BOUNDARY 116.54

STANDARD SUBSTATION AND SUBSTATION EASEMENT SIZE (5.5m X 2.75m) WILL THERE BE A FENCE ALONG THIS BOUNDARY LINE? IF SO, IT WILL NEED TO BE OUTSIDE SUBSTATION EASEMENT.

DUE TO CLOSE PROXIMATELY TO CARPARK, VECHILE PROTECTION BOLLARDS WILL BE REQUIRED. THIS WILL EXTEND THE EASEMENT BY 200mm

STANDARD SUBSTATION AND SUBSTATION EASEMENT SIZE WONT FIT WITHIN THIS AREA. PROPOSE TO MOVE IT FURTHER NORTH


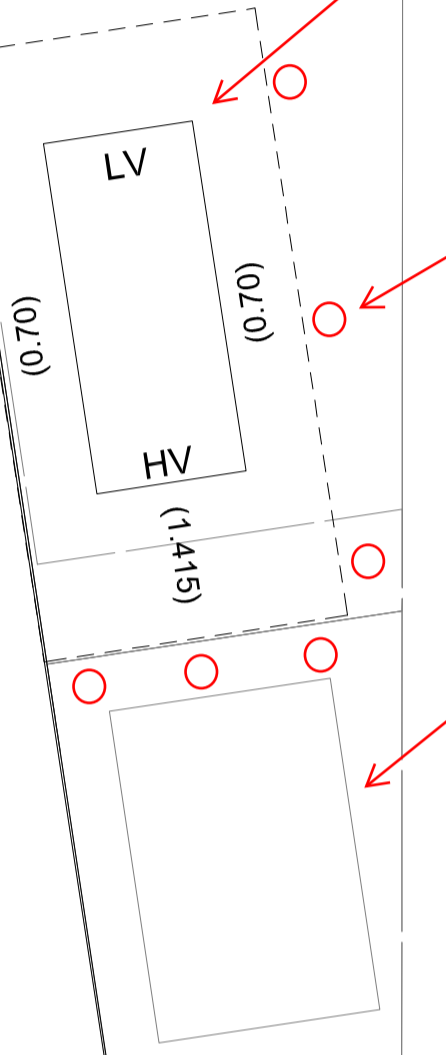


VEHICLE ENTRY

GATE

GATE

GATE

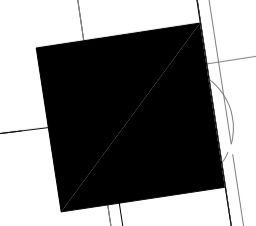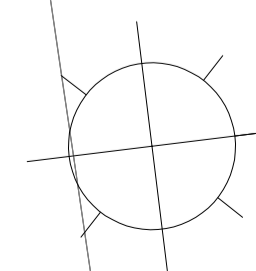

922354

