


PO5-04

PO5-03



MODIFICATIONS:
1. INTERNAL LAYOUT CHANGES

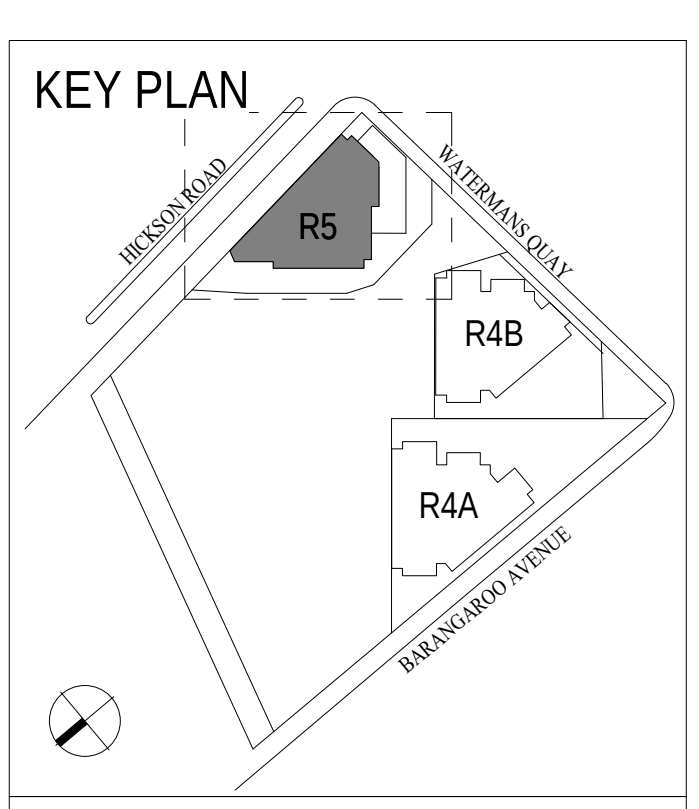


- LEGEND
- ELEMENTS COVERED BY SEPARATE DEVELOPMENT APPLICATION
 - 1-BEDROOM
 - 2-BEDROOM
 - 3-BEDROOM
 - SKYHOME
 - 1-BEDROOM KEYWORKER
 - 2-BEDROOM KEYWORKER
 - BALCONY
 - RETAIL
 - BUILDING ENVELOPE BOUNDARY
 - BUILDING ENVELOPE TOWER BOUNDARY
 - DEVELOPMENT APPLICATION BOUNDARY
 - LINE OF BUILDING OVER
 - OPAQUE FACADE

NOTES

SLIDING DOORS TO BALCONIES TO HAVE MINIMUM 45% OPENING AREA.

SERVICES LAYOUTS IN PLANT ROOMS SUBJECT TO DETAILED DESIGN

RETAIL TENANCIES AND INTERNAL LIFT/STAIR LOCATIONS SUBJECT TO FUTURE DEVELOPMENT APPLICATION

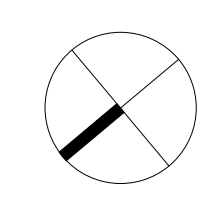

PO5-04

PO5-03


PO5-02

PO5-01

PO5-06

PO5-05

MODIFICATIONS:
1. INTERNAL LAYOUT CHANGES

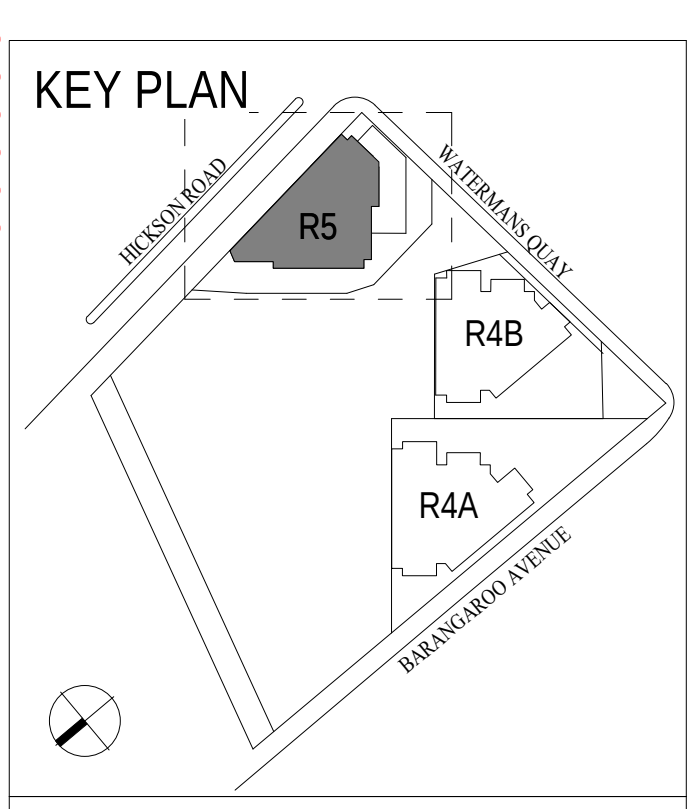

- LEGEND
- ELEMENTS COVERED BY SEPARATE DEVELOPMENT APPLICATION
 - 1-BEDROOM
 - 2-BEDROOM
 - 3-BEDROOM
 - SKYHOME
 - 1-BEDROOM KEYWORKER
 - 2-BEDROOM KEYWORKER
 - BALCONY
 - RETAIL
 - BUILDING ENVELOPE BOUNDARY
 - BUILDING ENVELOPE TOWER BOUNDARY
 - DEVELOPMENT APPLICATION BOUNDARY
 - LINE OF BUILDING OVER
 - OPAQUE FACADE

NOTES

SLIDING DOORS TO BALCONIES TO HAVE MINIMUM 45% OPENING AREA.

ALL WINDOWS TO HABITABLE AREAS TO BE OPERABLE UNLESS NOTED OTHERWISE

REFER TO LANDSCAPE DRAWINGS FOR DETAILS OF EXTERNAL LANDSCAPING.




PRINCIPAL ARCHITECT:
RPBW
RENZO PIANO BUILDING WORKSHOP
Via P.P. Rubens 29, 16138 Genova - Italy
Emanuela Baglietto | Nominated Architect
NSW ARB 9512

EXECUTIVE ARCHITECT:
PTW Architects
Level 11, 88 Phillip Street
Sydney NSW 2000 Australia
T +61 2 9232 5877
ptw.com.au
Peddie Thorp & Walker P/L NSW Nominated Architects
ABN 23 000 454 624 S Parsons Architect No.6098
trading as PTW Architects D Jones Architect No.4778



R5
PLAN PODIUM LEVEL P2

Scale 1 : 125 @ A1 Scale 1:250 @ A3
0 6.25M 1:125

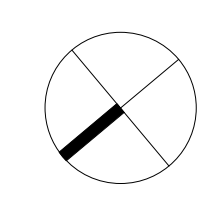

Drawing: BR5_ASD_PA1_2002
Date: 05 NOV 2021 Revision: 22
Drawn: GPL Checked: NPM
SECTION 4.55