





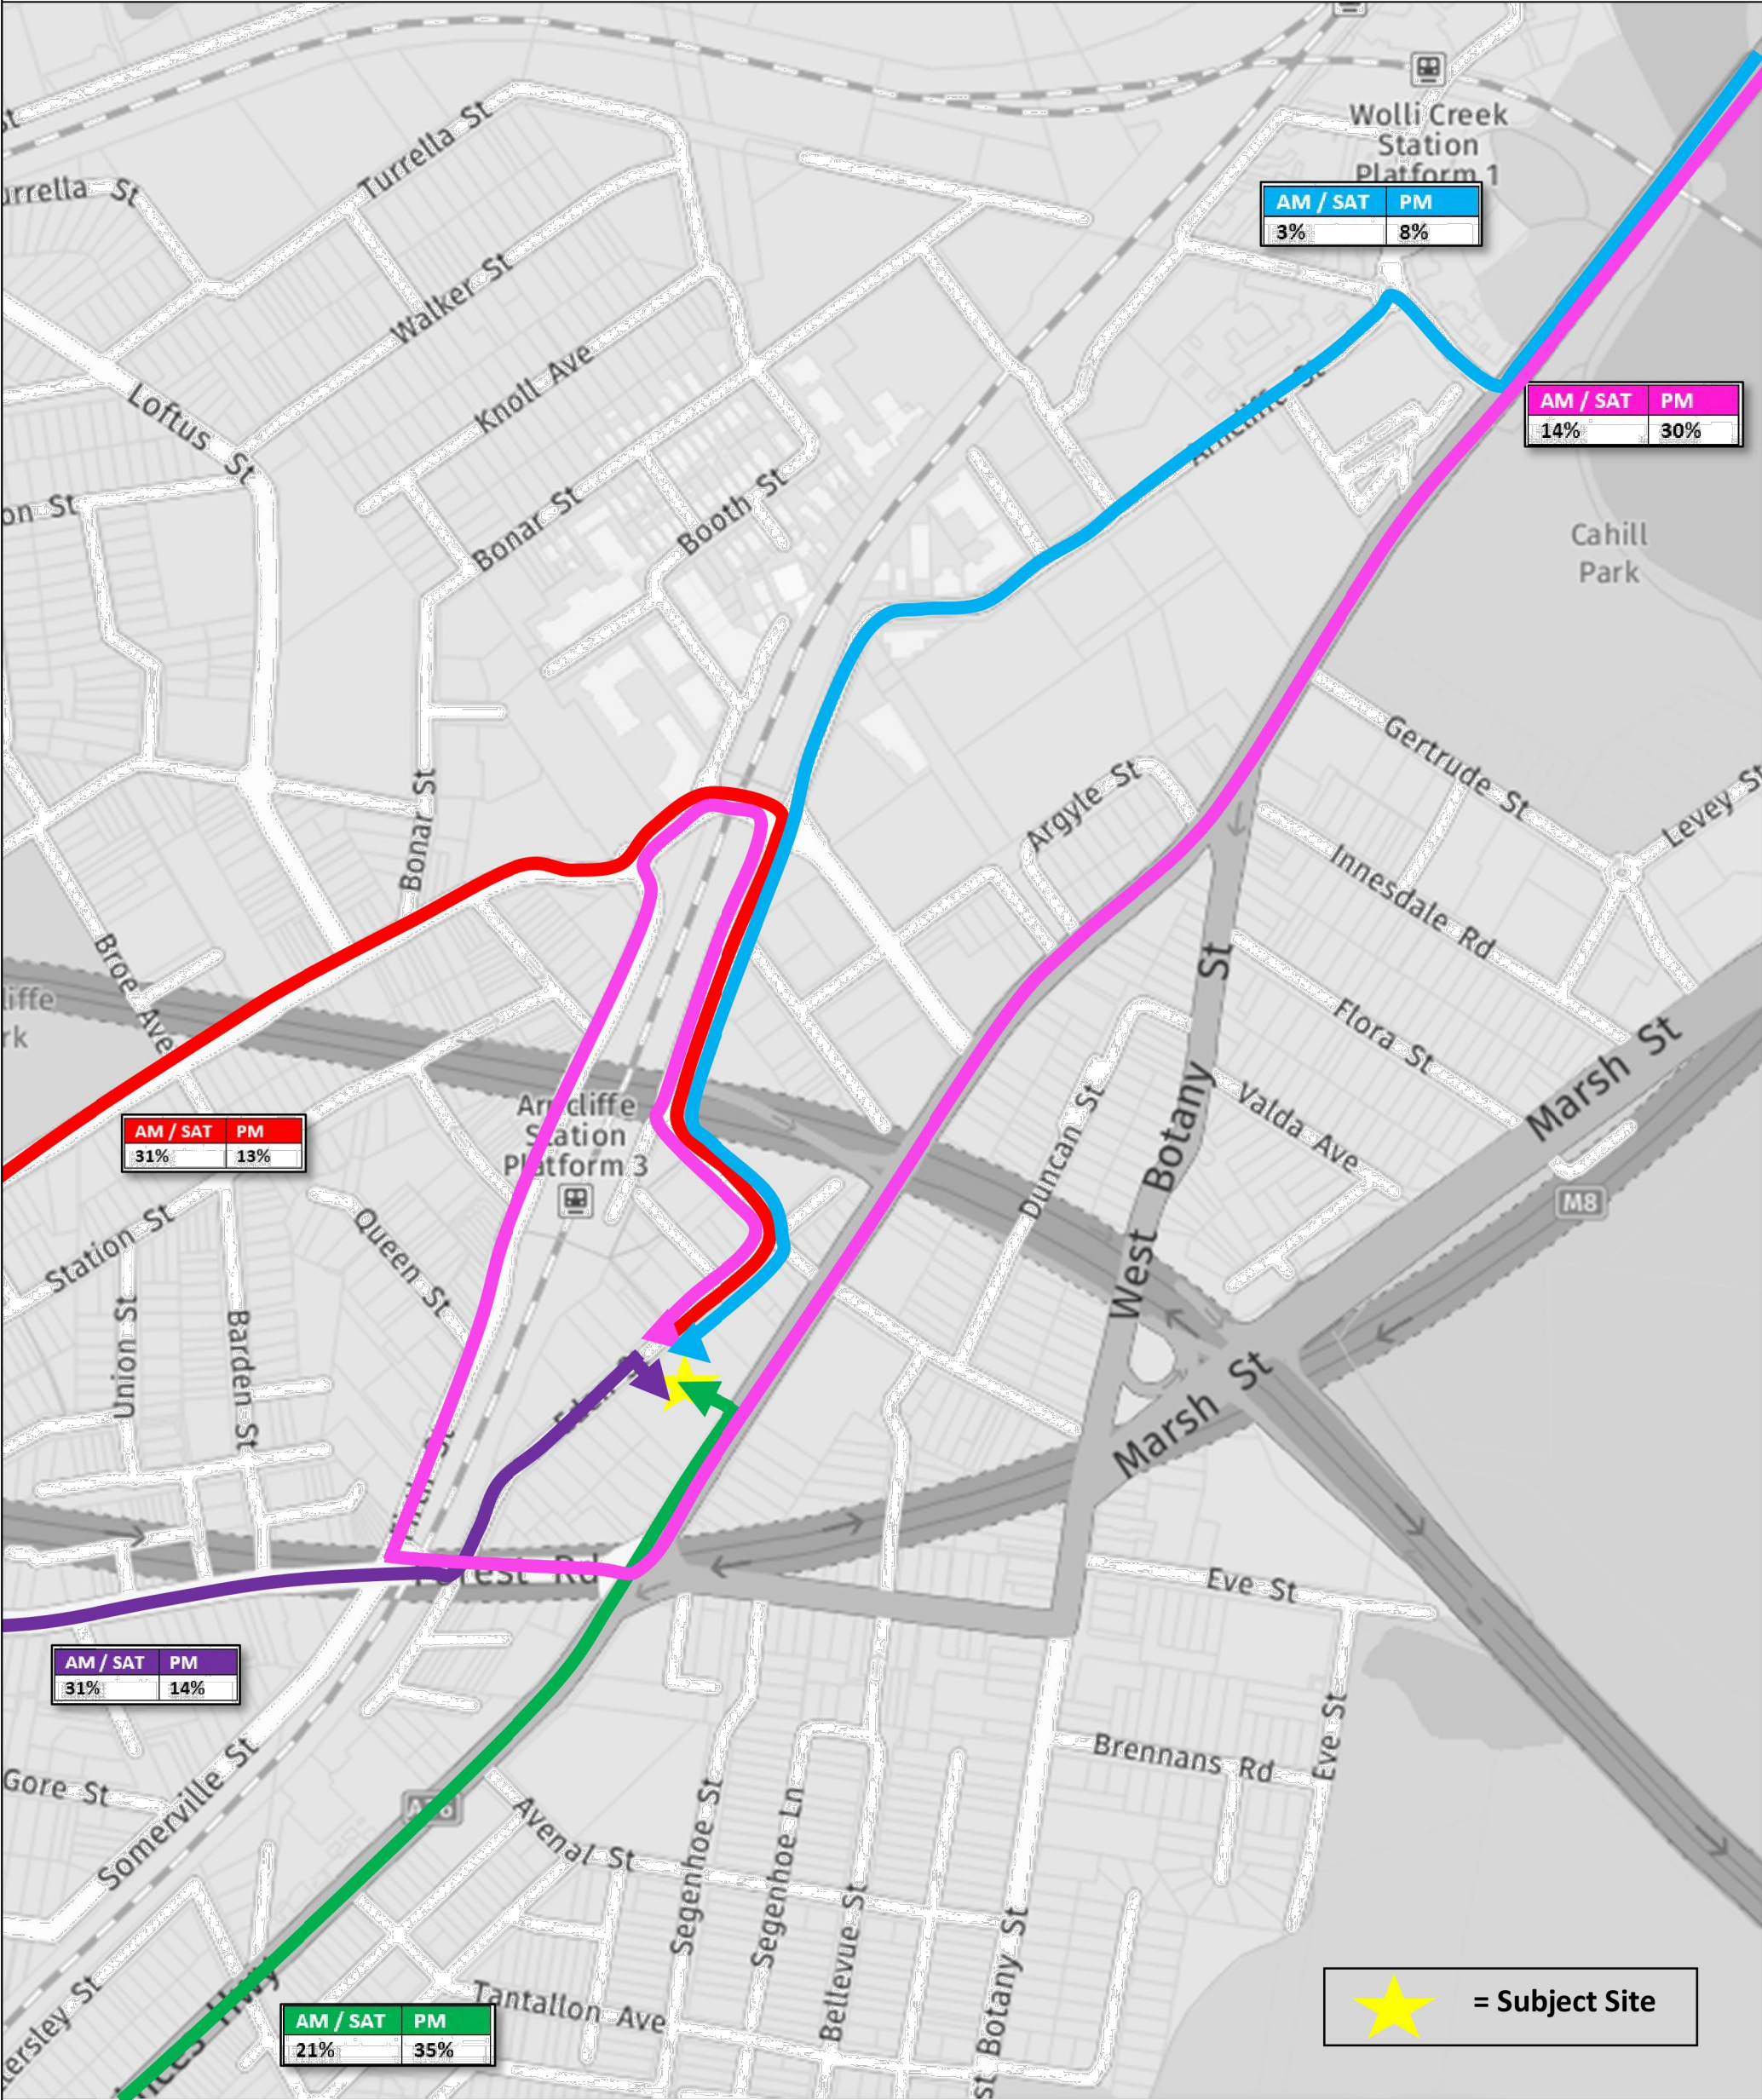


 = Subject Site

Surveyed: Tuesday 30th of March 2021 & Saturday 24th of April

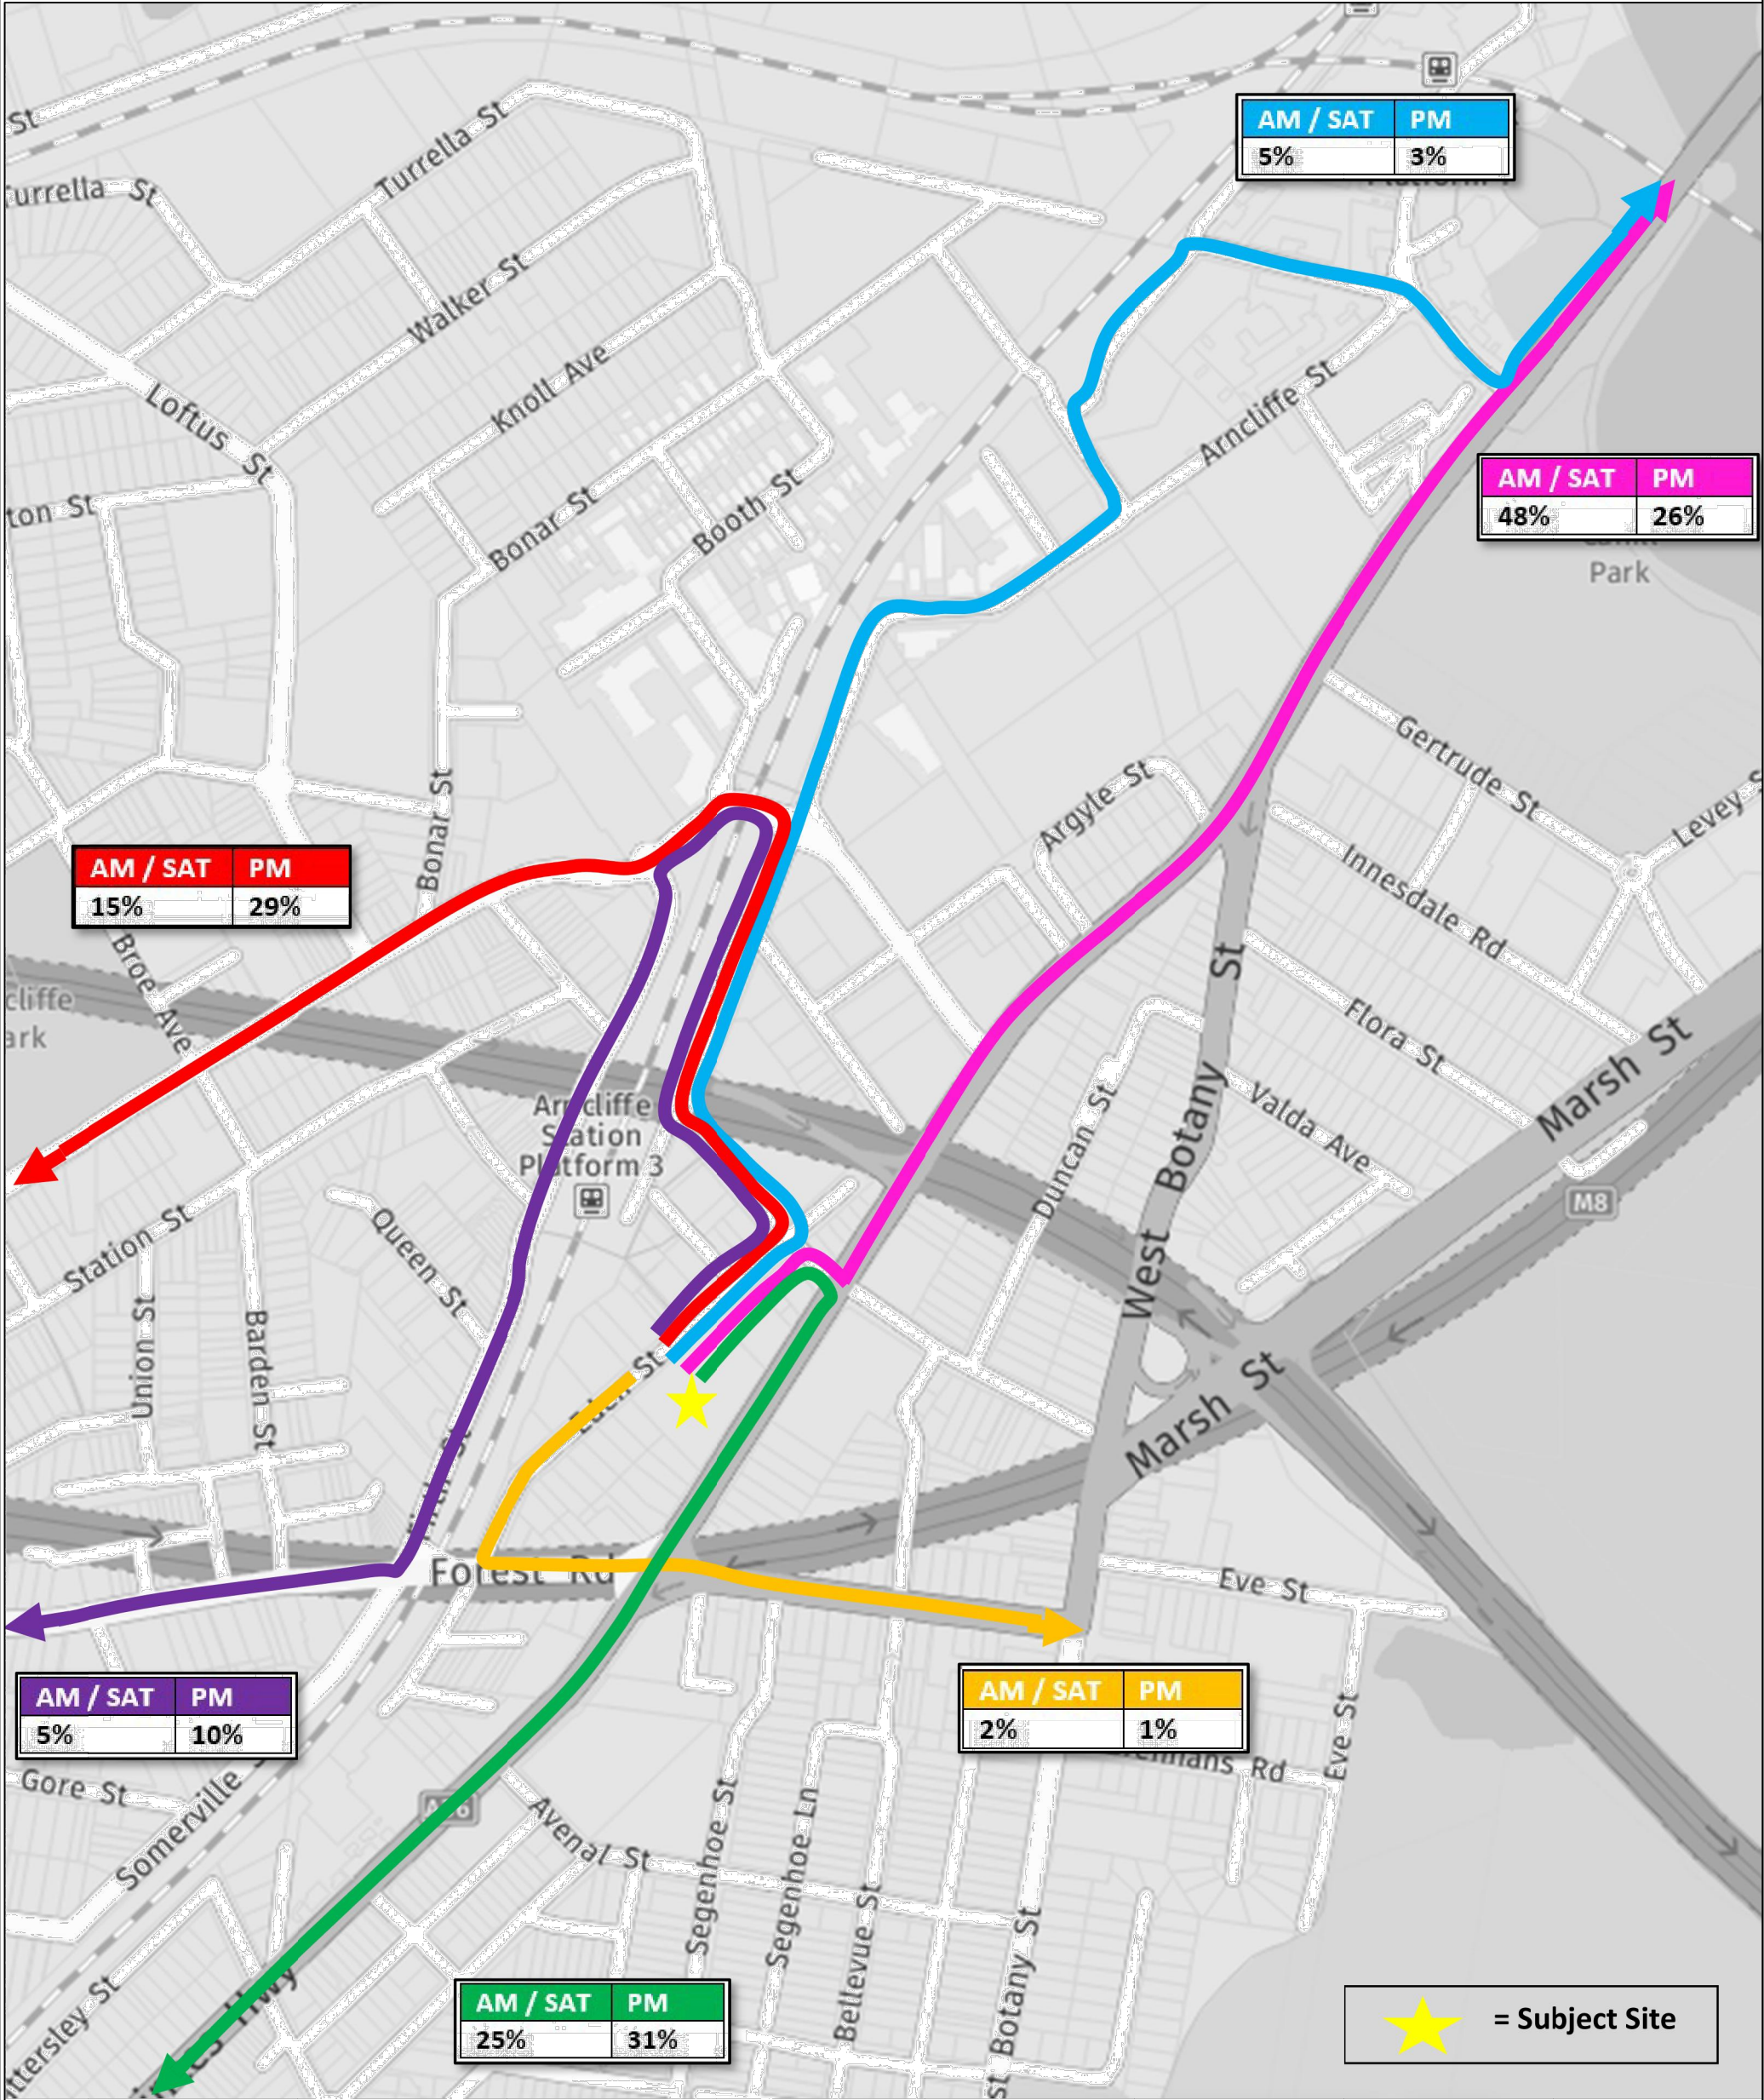

& TRANSPORT CONSULTANTS

Development Generated Traffic Volumes

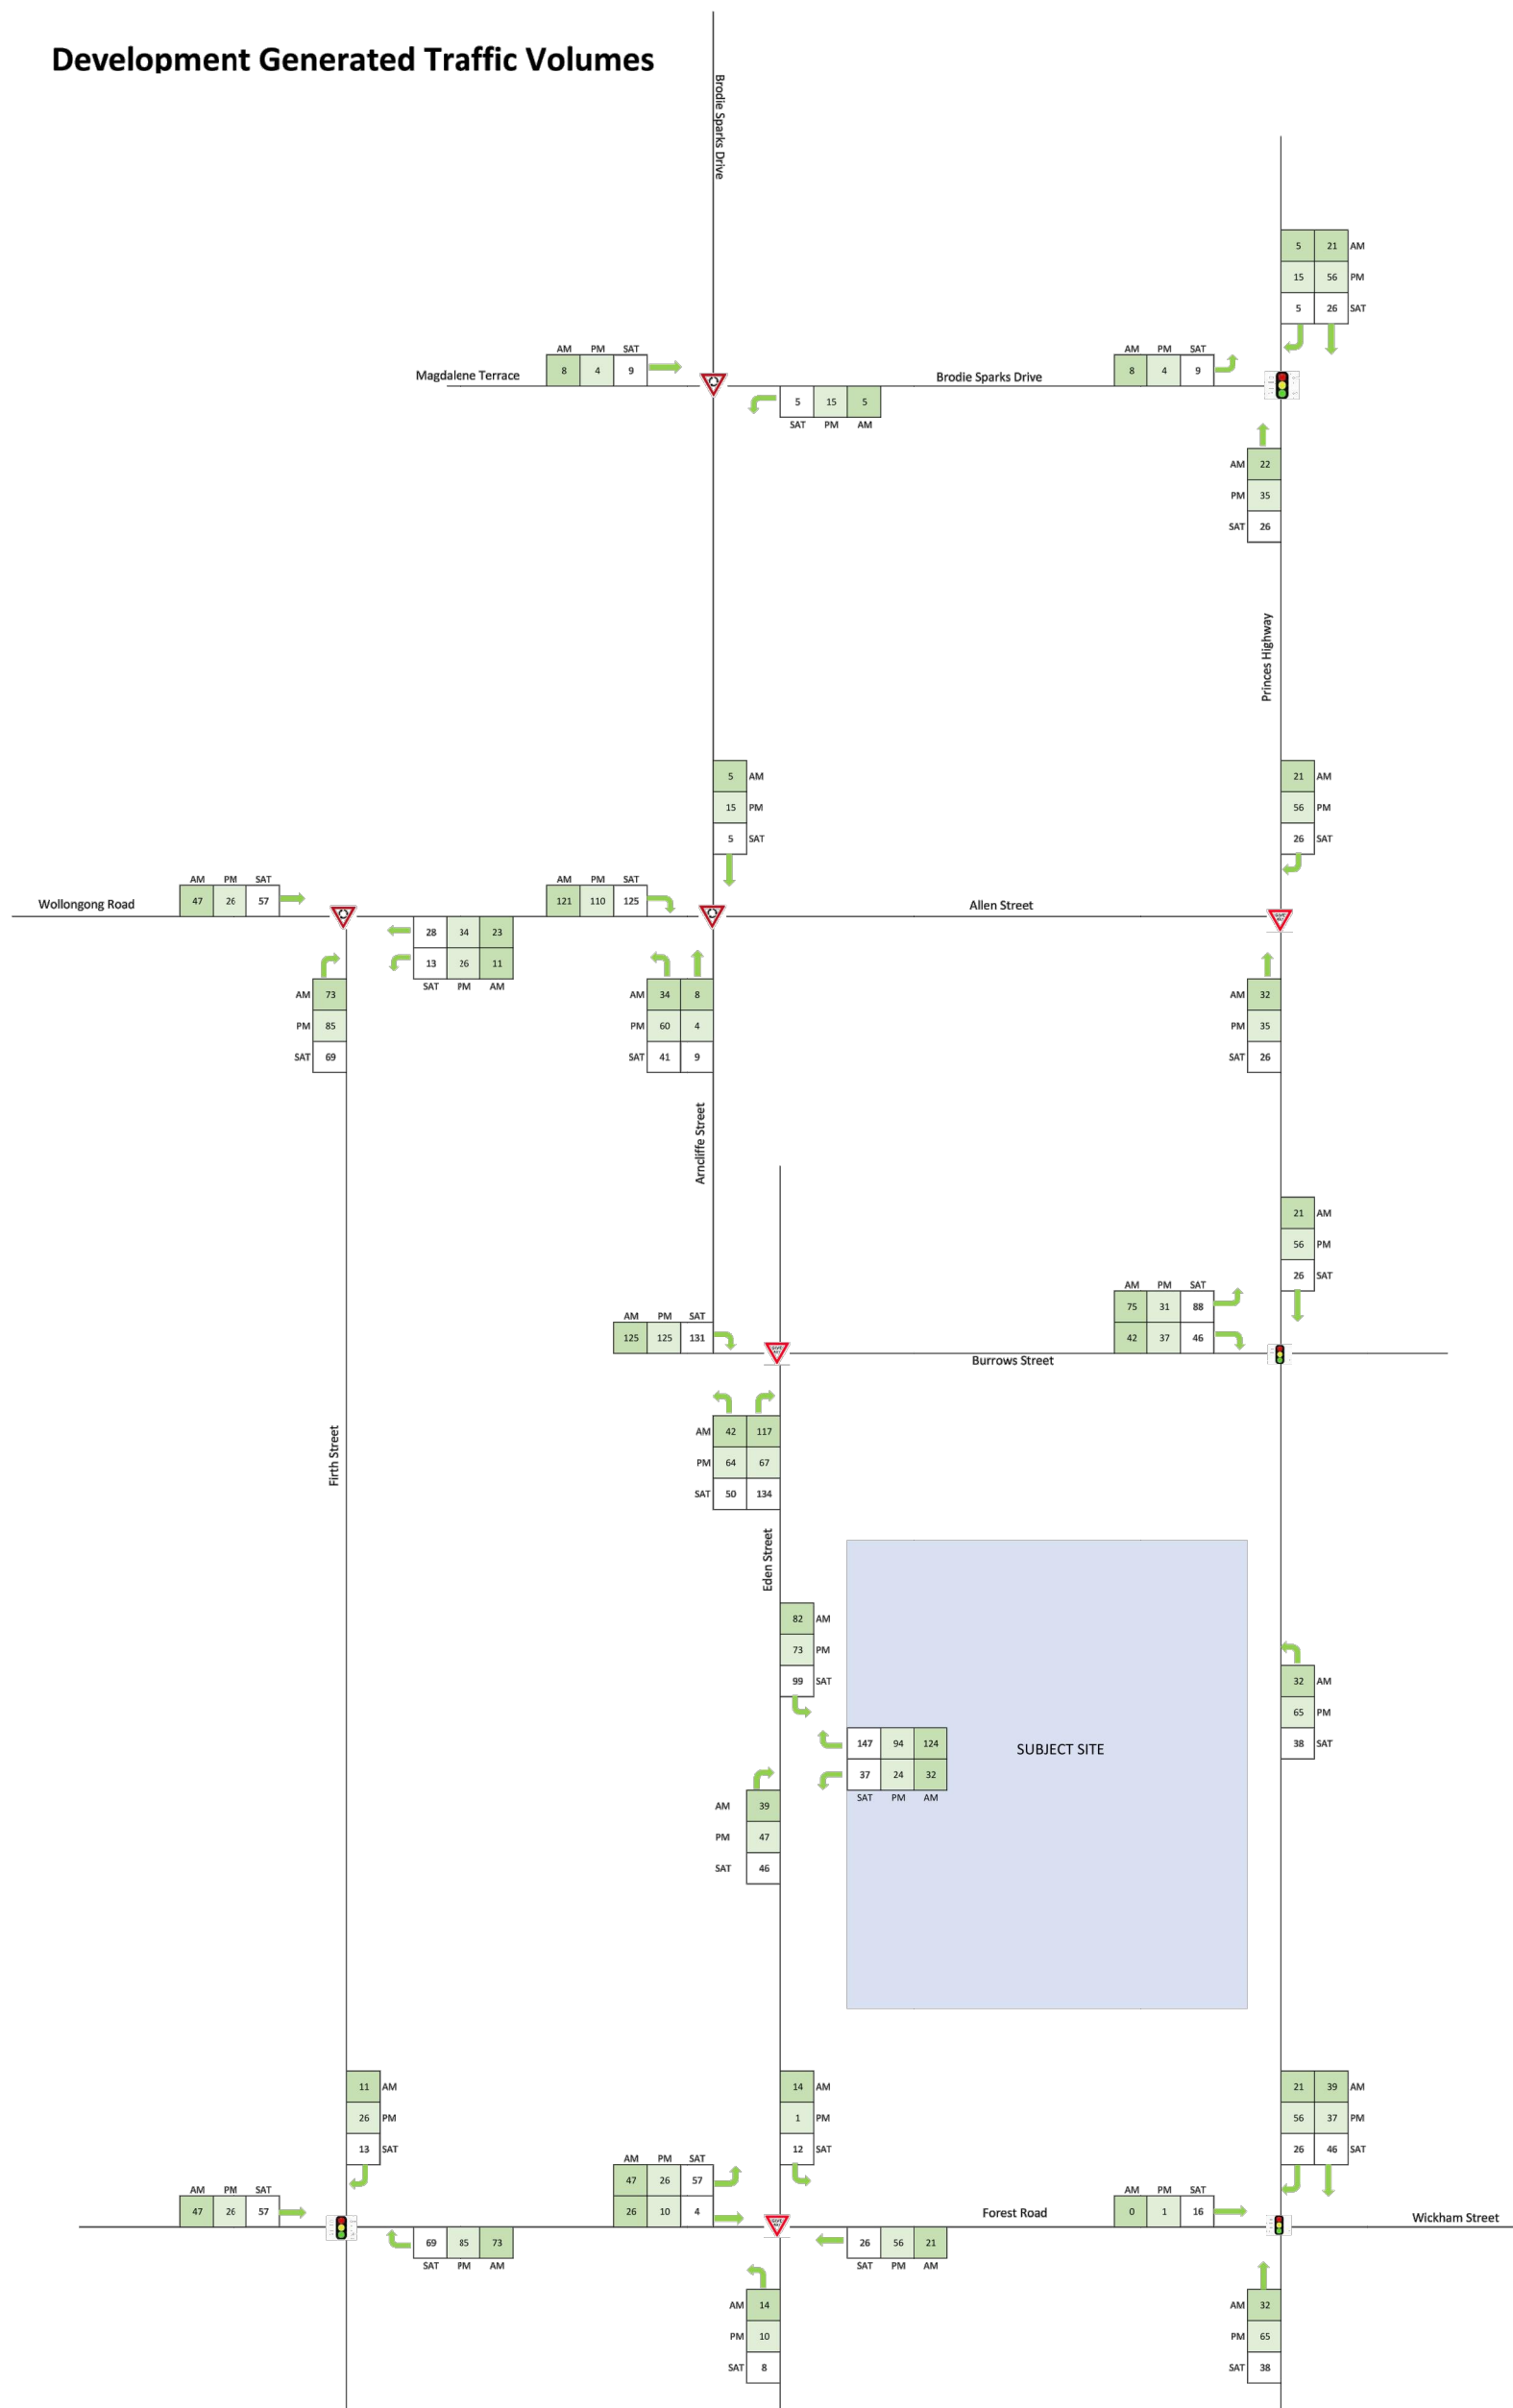

STANBURY
TRAFFIC
PLANNING
& TRANSPORT CONSULTANTS

ADDRESS: 401/380 HARRIS ST, PYRMONT
PH: (02) 8971 8314
EMAIL: info@stanburytraffic.com.au
WEBSITE: www.stanburytraffic.com.au

STANBURY TRAFFIC PLANNING

PROPOSED MIXED-USE DEVELOPMENT (SSDA-11429726)
26-42 EDEN STREET AND 161-179 PRINCES HIGHWAY, ARNCLIFFE
TRAFFIC VOLUME FIGURES
DEVELOPMENT GENERATED TRAFFIC VOLUMES

CREATED BY Y.D

APPROVED BY M.S

SCALE 0 NTS NTS NOT TO SCALE

DRAWING NO.


20-171-F01-V3

DATE _____

7 April 2022

SHEET
04 / 06

Post-Development Traffic Volumes

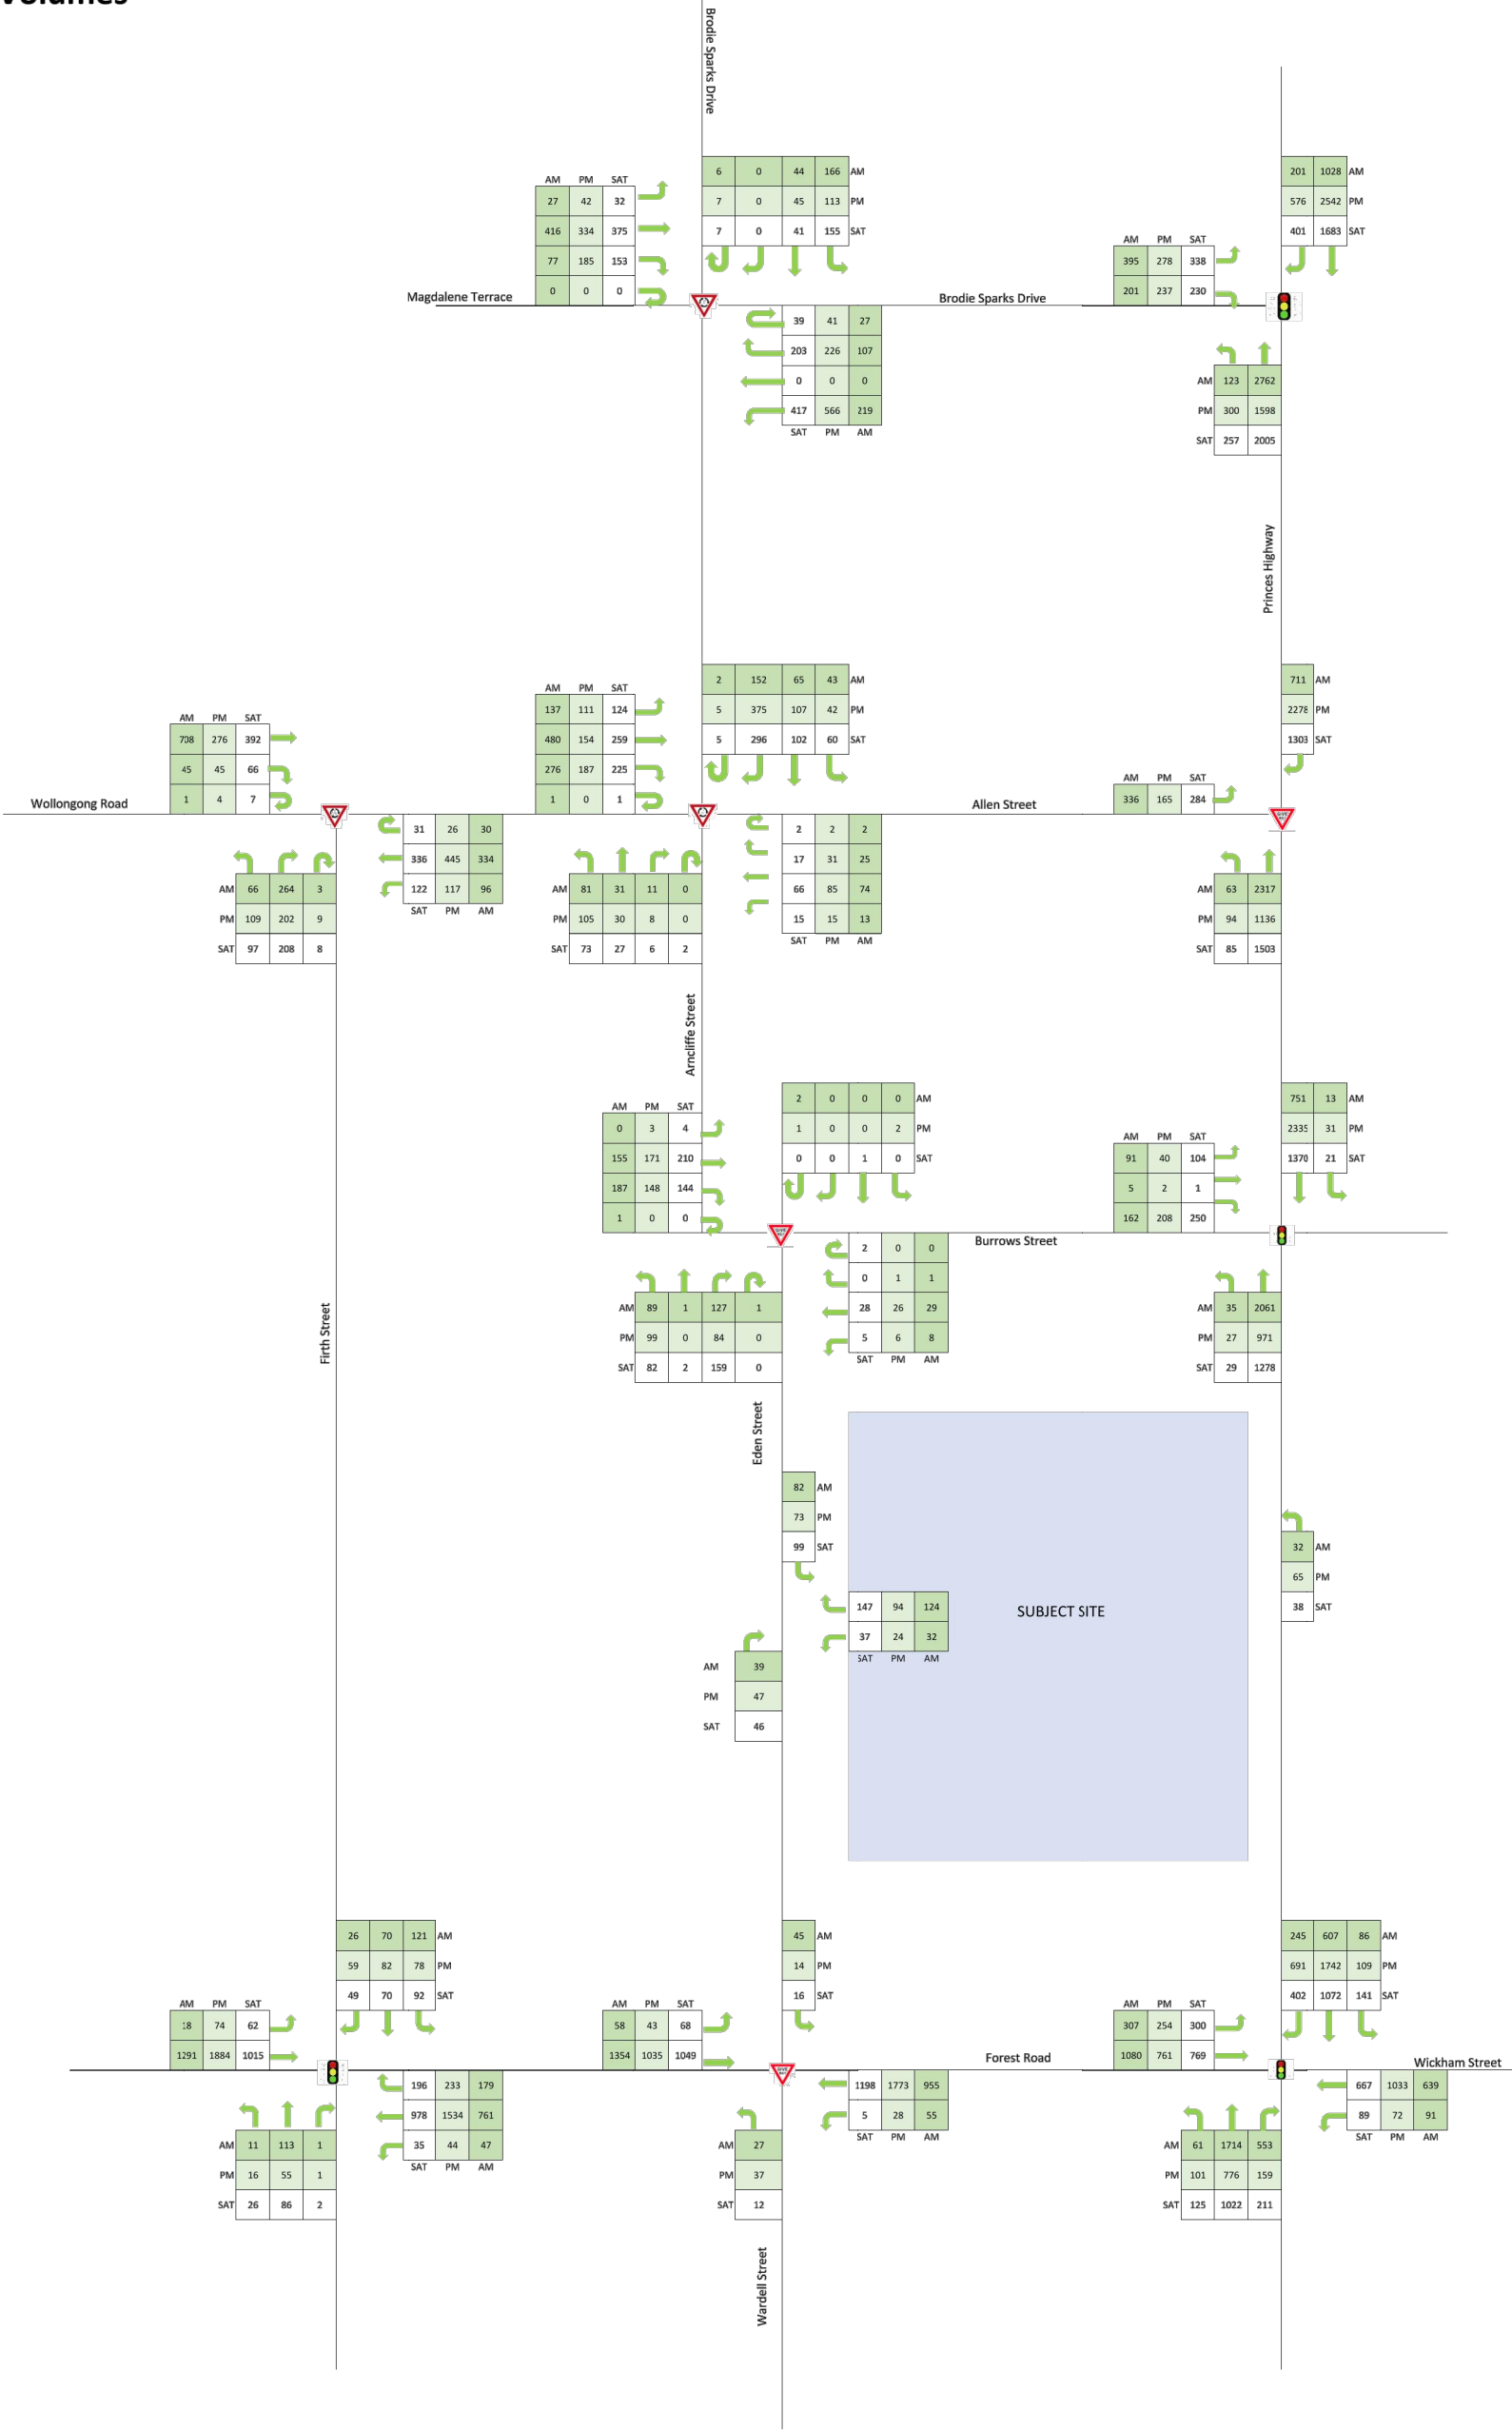

STANBURY
TRAFFIC
PLANNING

TRAFFIC, PARKING & TRANSPORT CONSULTANTS

ADDRESS: 401/380 HARRIS ST, PYRMONT
PH: (02) 8971 8314
EMAIL: info@stanburytraffic.com.au
WEBSITE: www.stanburytraffic.com.au

STANBURY TRAFFIC PLANNING

PROPOSED MIXED-USE DEVELOPMENT (SSDA-11429726)
26-42 EDEN STREET AND 161-179 PRINCES HIGHWAY, ARNCLIFFE
TRAFFIC VOLUME FIGURES
POST-DEVELOPMENT TRAFFIC VOLUMES

CREATED BY Y.D

APPROVED BY M.S

SCALE 0 NTS NTS NOT TO SCALE

DRAWING NO.

20-171-F01-V3

DATE

7 April 2022

SHEET
05 / 06

Existing and Proposed Intersection LOS

E = Existing P = Proposed



STANBURY
TRAFFIC
PLANNING

TRAFFIC, PARKING & TRANSPORT CONSULTANTS

ADDRESS: 401/380 HARRIS ST, PYRMONT
PH: (02) 8971 8314
EMAIL: info@stanburytraffic.com.au
WEBSITE: www.stanburytraffic.com.au

SCALE 0 NTS NTS NOT TO SCALE

STANBURY TRAFFIC PLANNING

PROPOSED MIXED-USE DEVELOPMENT (SSDA-11429726)
26-42 EDEN STREET AND 161-179 PRINCES HIGHWAY, ARNCLIFFE
TRAFFIC VOLUME FIGURES
EXISTING AND PROPOSED INTERSECTION LOS

CREATED BY Y.D

APPROVED BY M.S

DRAWING NO.

20-171-F01-V3

DATE

7 April 2022

SHEET
06 / 06