
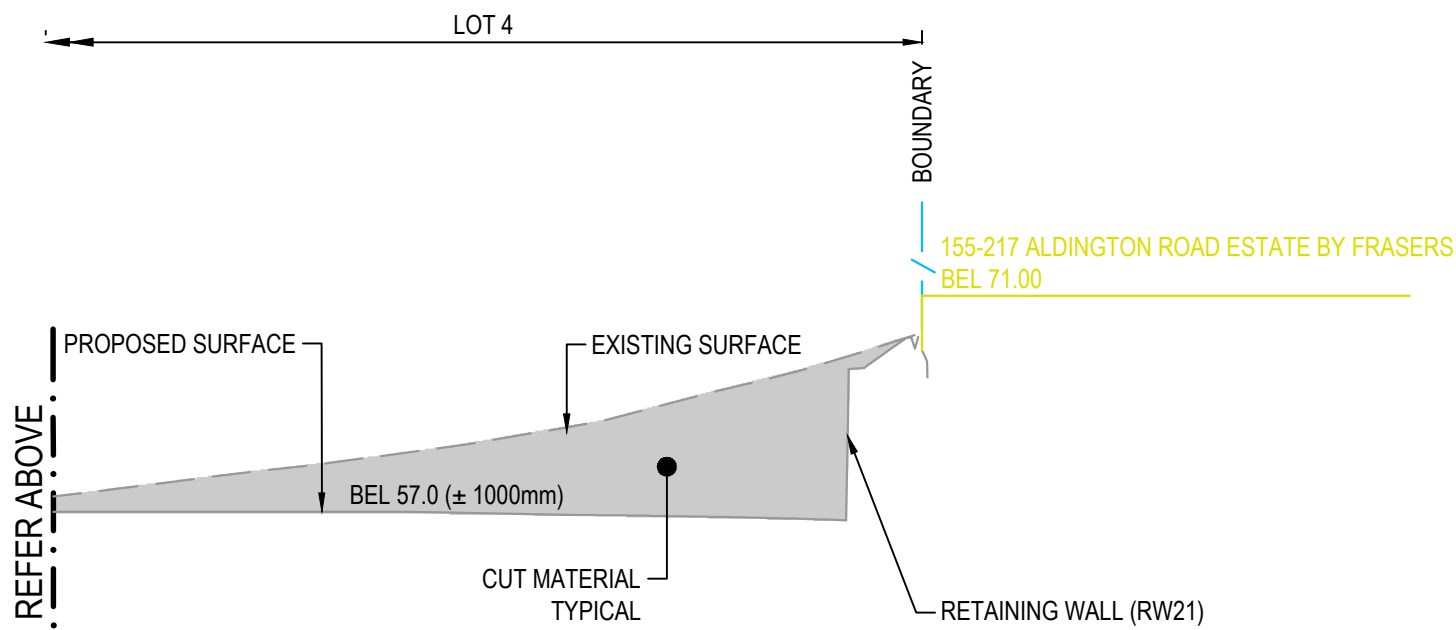


SECTION BE3
SCALE 1:1000(H)
1:500(V)
C1020

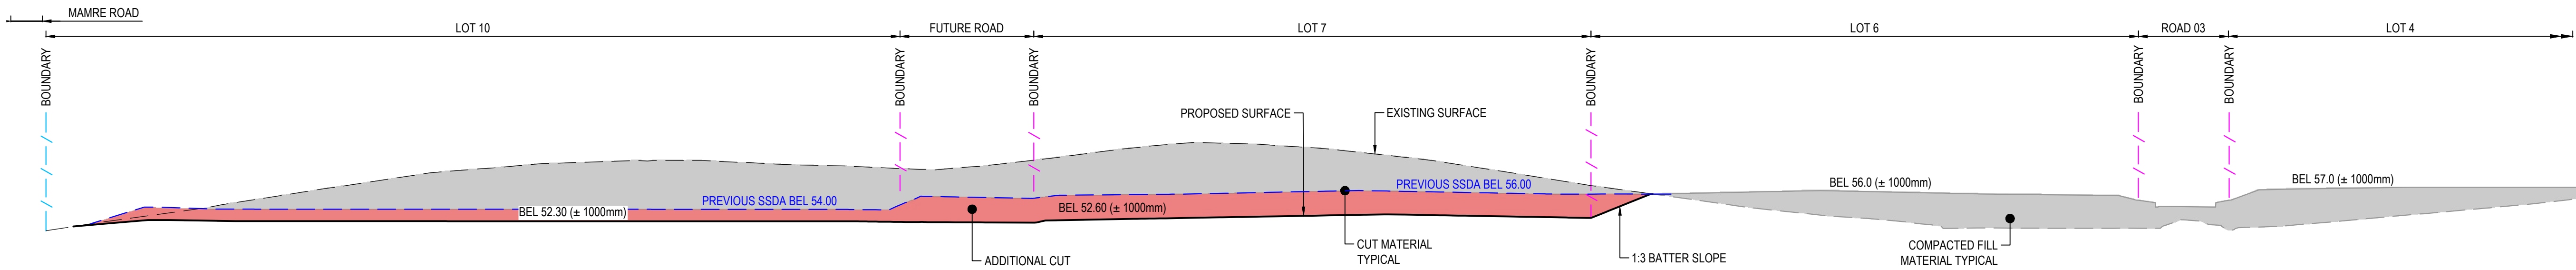

SECTION BE4
SCALE 1:1000(H)
1:500(V)
C1020

ALL FINISHED LEVELS SHOWN ARE ±1000mm

P1	ISSUED FOR INFORMATION	16-02-22
Issue	Description	Date

Bar Scales	
0 20 40 60 80 100m 1 : 1000 @ A1 1 : 2000 @ A3	
0 10 20 30 40 50m 1 : 500 @ A1 1 : 1000 @ A3	




THIS DRAWING CANNOT BE COPIED OR REPRODUCED IN ANY FORM OR USED FOR ANY OTHER PURPOSE OTHER THAN THAT ORIGINALLY INTENDED WITHOUT THE WRITTEN PERMISSION OF AT&L



Scales 1:1000(H) 1:500(V)	Drawn KR
	Designed KR
Grid MGA	Checked DS
Height Datum AHD	Approved AM

Project ASPECT INDUSTRIAL ESTATE MAMRE ROAD, KEMPS CREEK STAGE 1	Civil Engineers and Project Managers	
	Level 7, 153 Walker Street North Sydney NSW 2060 ABN 96 130 882 405 Tel: 02 9439 1777 Fax: 02 9923 1055 www.atl.net.au info@atl.net.au	
Title COMPARISON BULK EARTHWORKS SECTIONS SHEET 2	Status FOR INFORMATION NOT TO BE USED FOR CONSTRUCTION	A1
	Project - Drawing No. 18-596-SKC120	Issue P1

Civil Engineers and Project Managers	
Level 7, 153 Walker Street North Sydney NSW 2060 ABN 96 130 882 405 Tel: 02 9439 1777 Fax: 02 9923 1055 www.atl.net.au info@atl.net.au	
Status FOR INFORMATION NOT TO BE USED FOR CONSTRUCTION	A1
Project - Drawing No. 18-596-SKC120	Issue P1

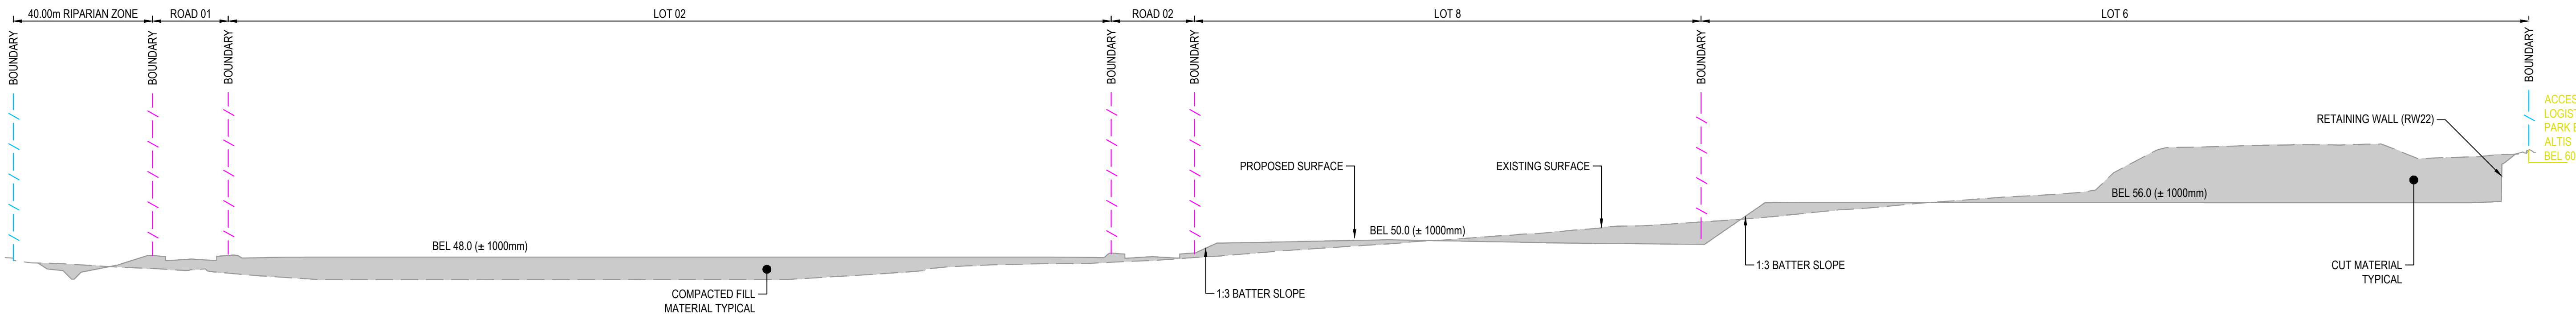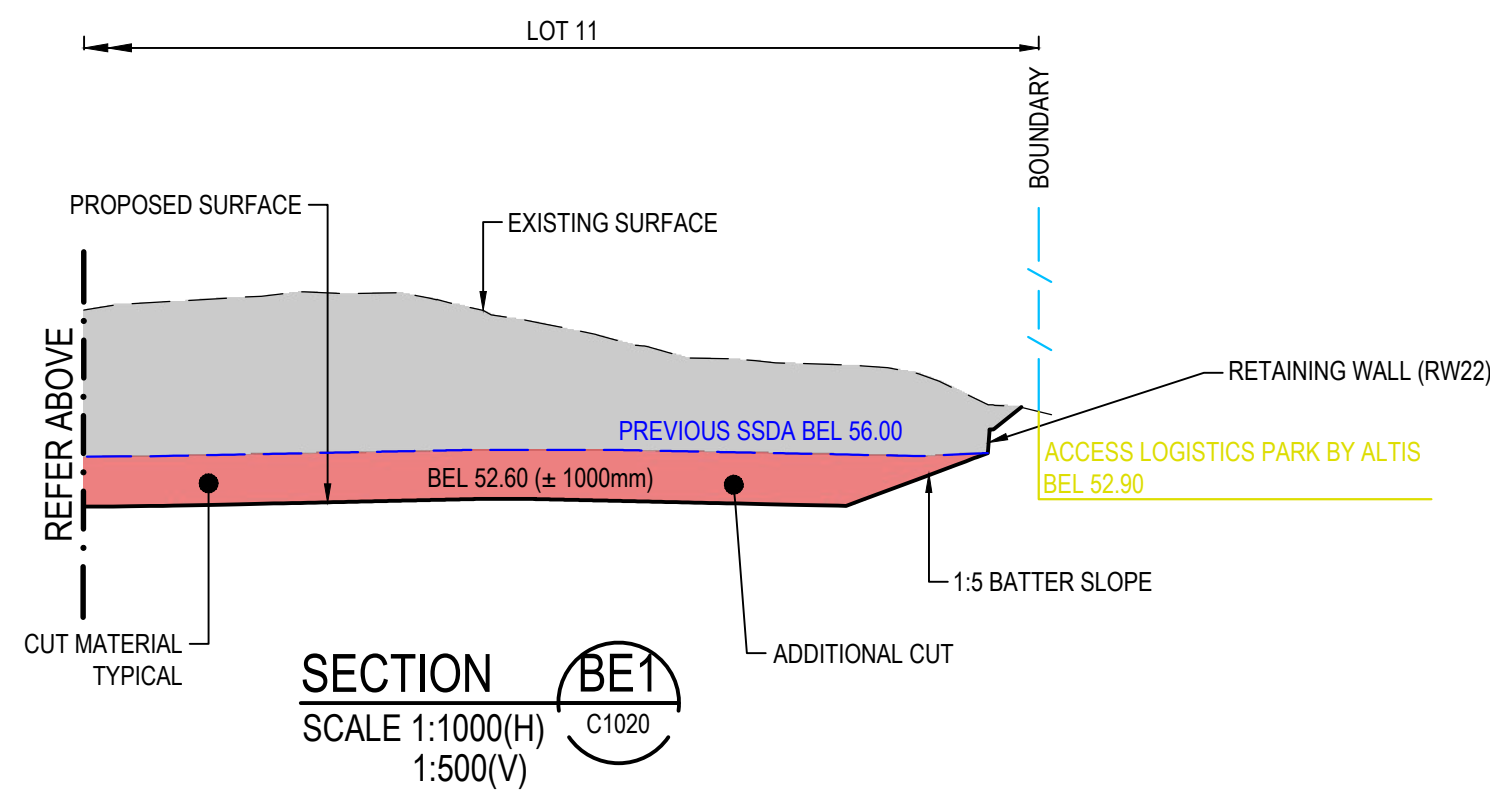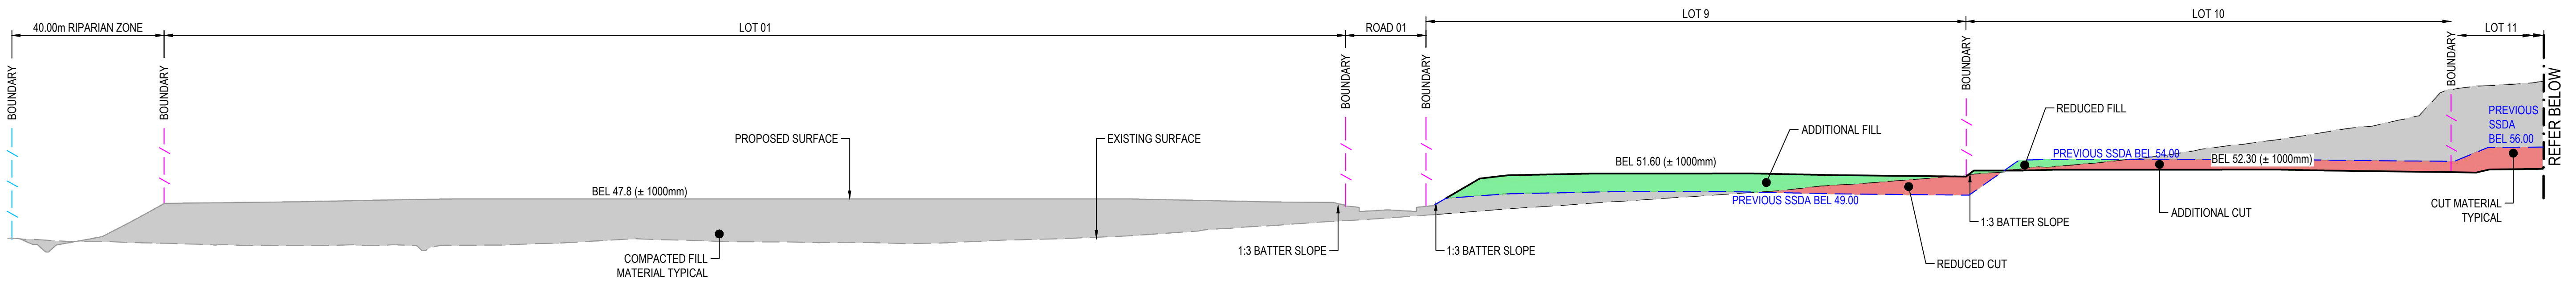

SECTION BE2
SCALE 1:1000(H)
1:500(V)

ALL FINISHED LEVELS SHOWN ARE ±1000mm

--	--	